



R

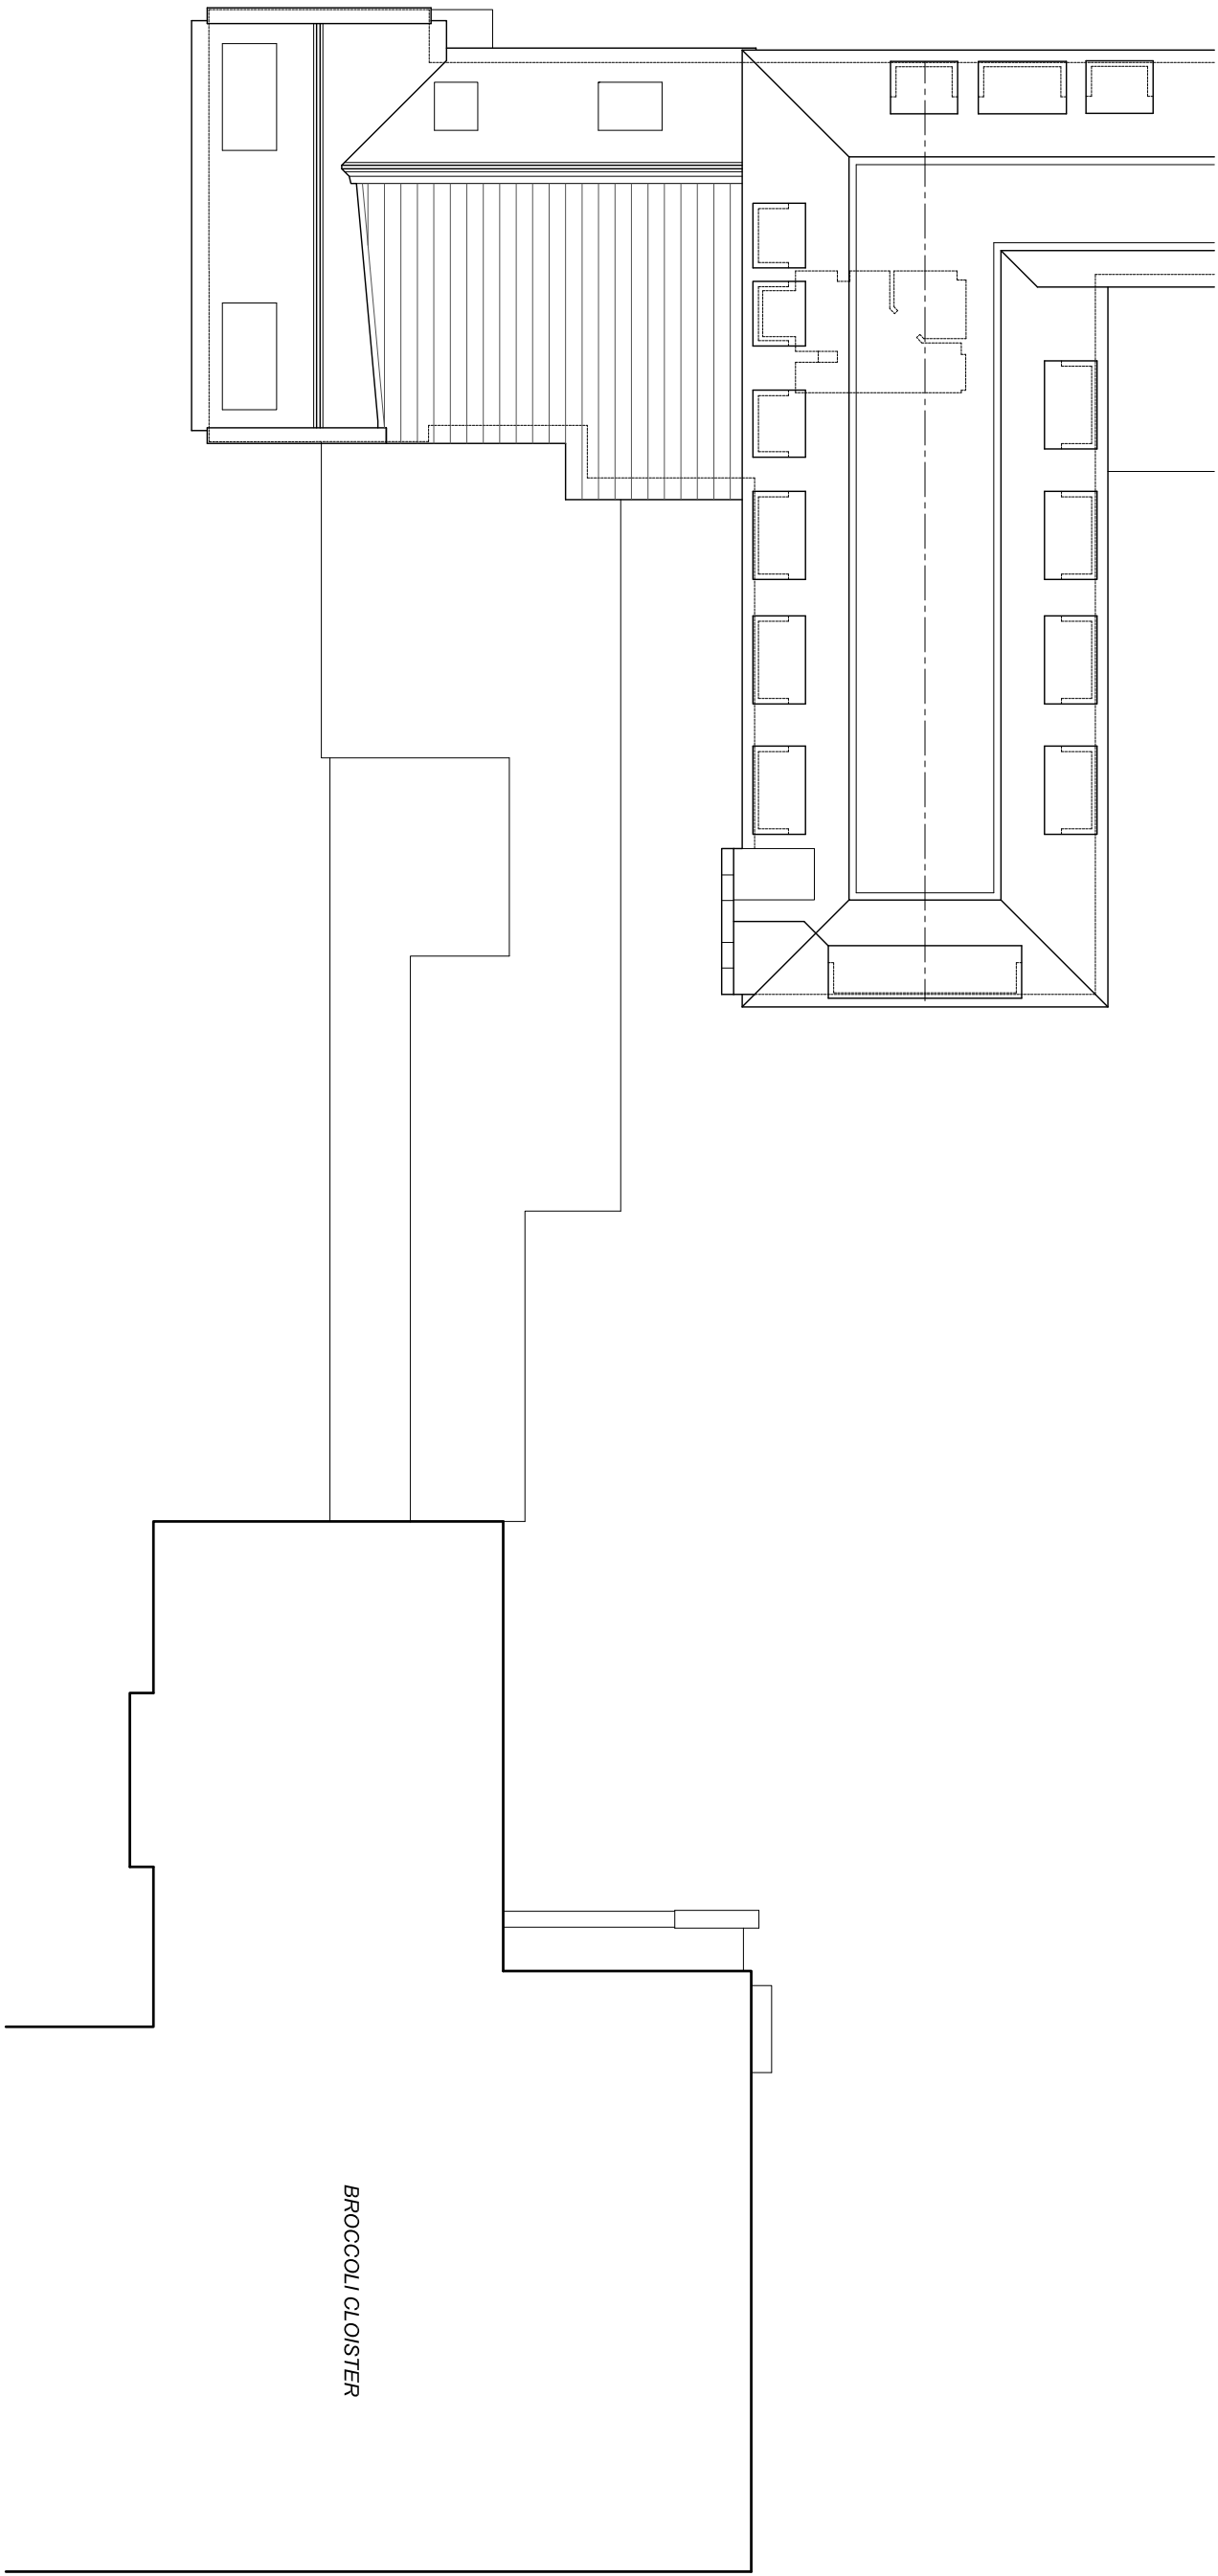

2

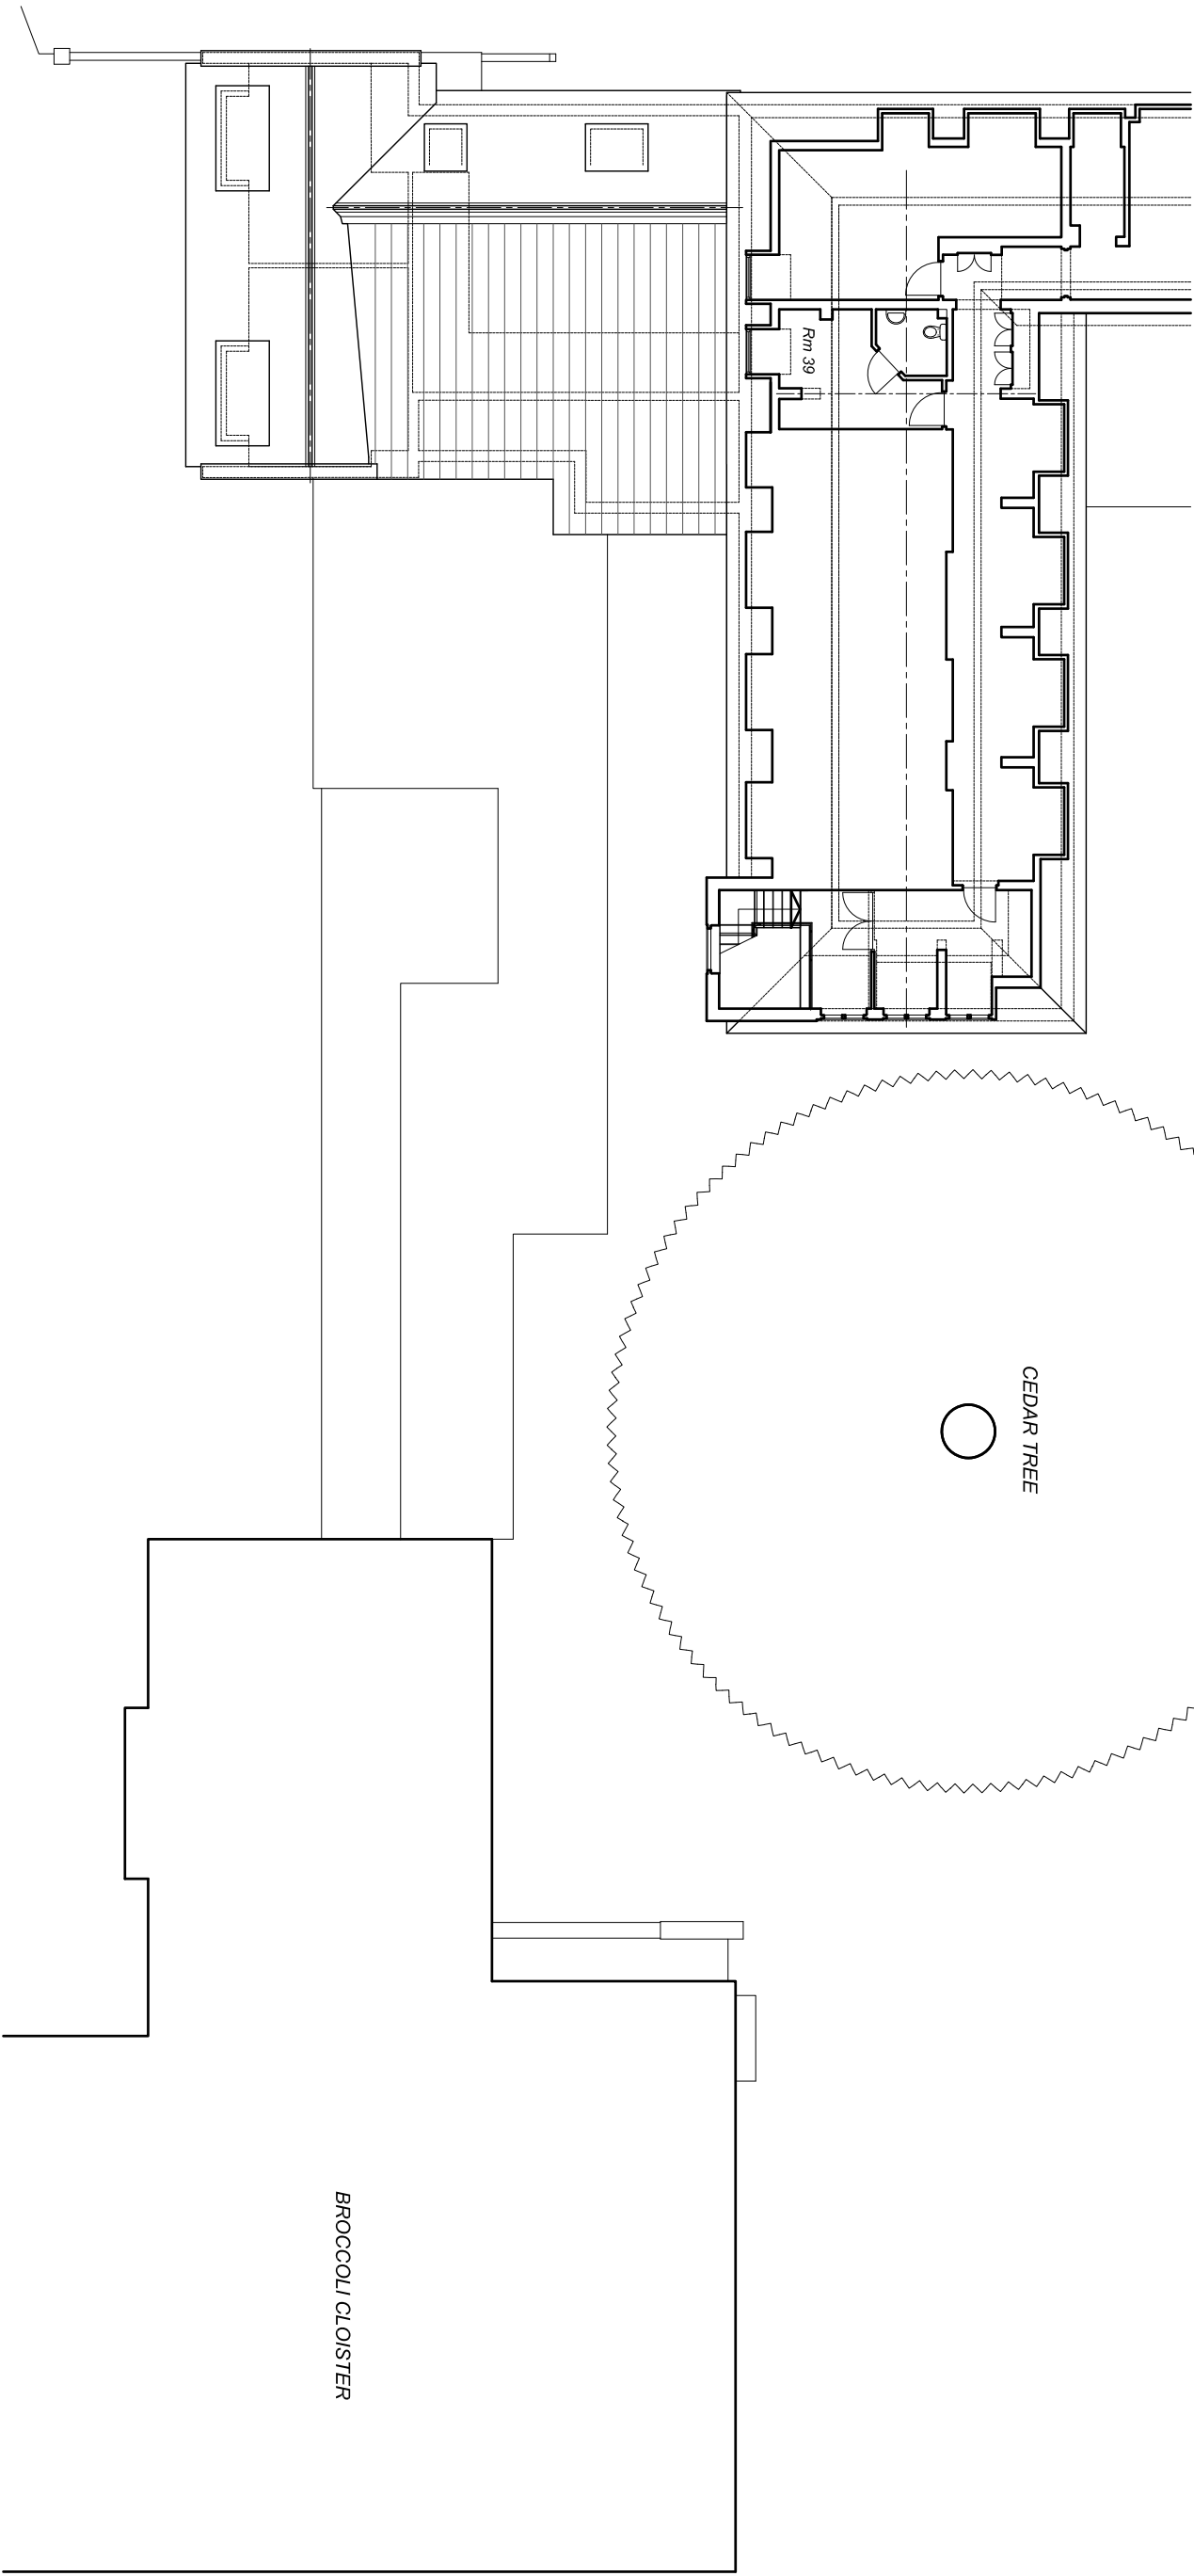

Second Floor and Roof Plans