

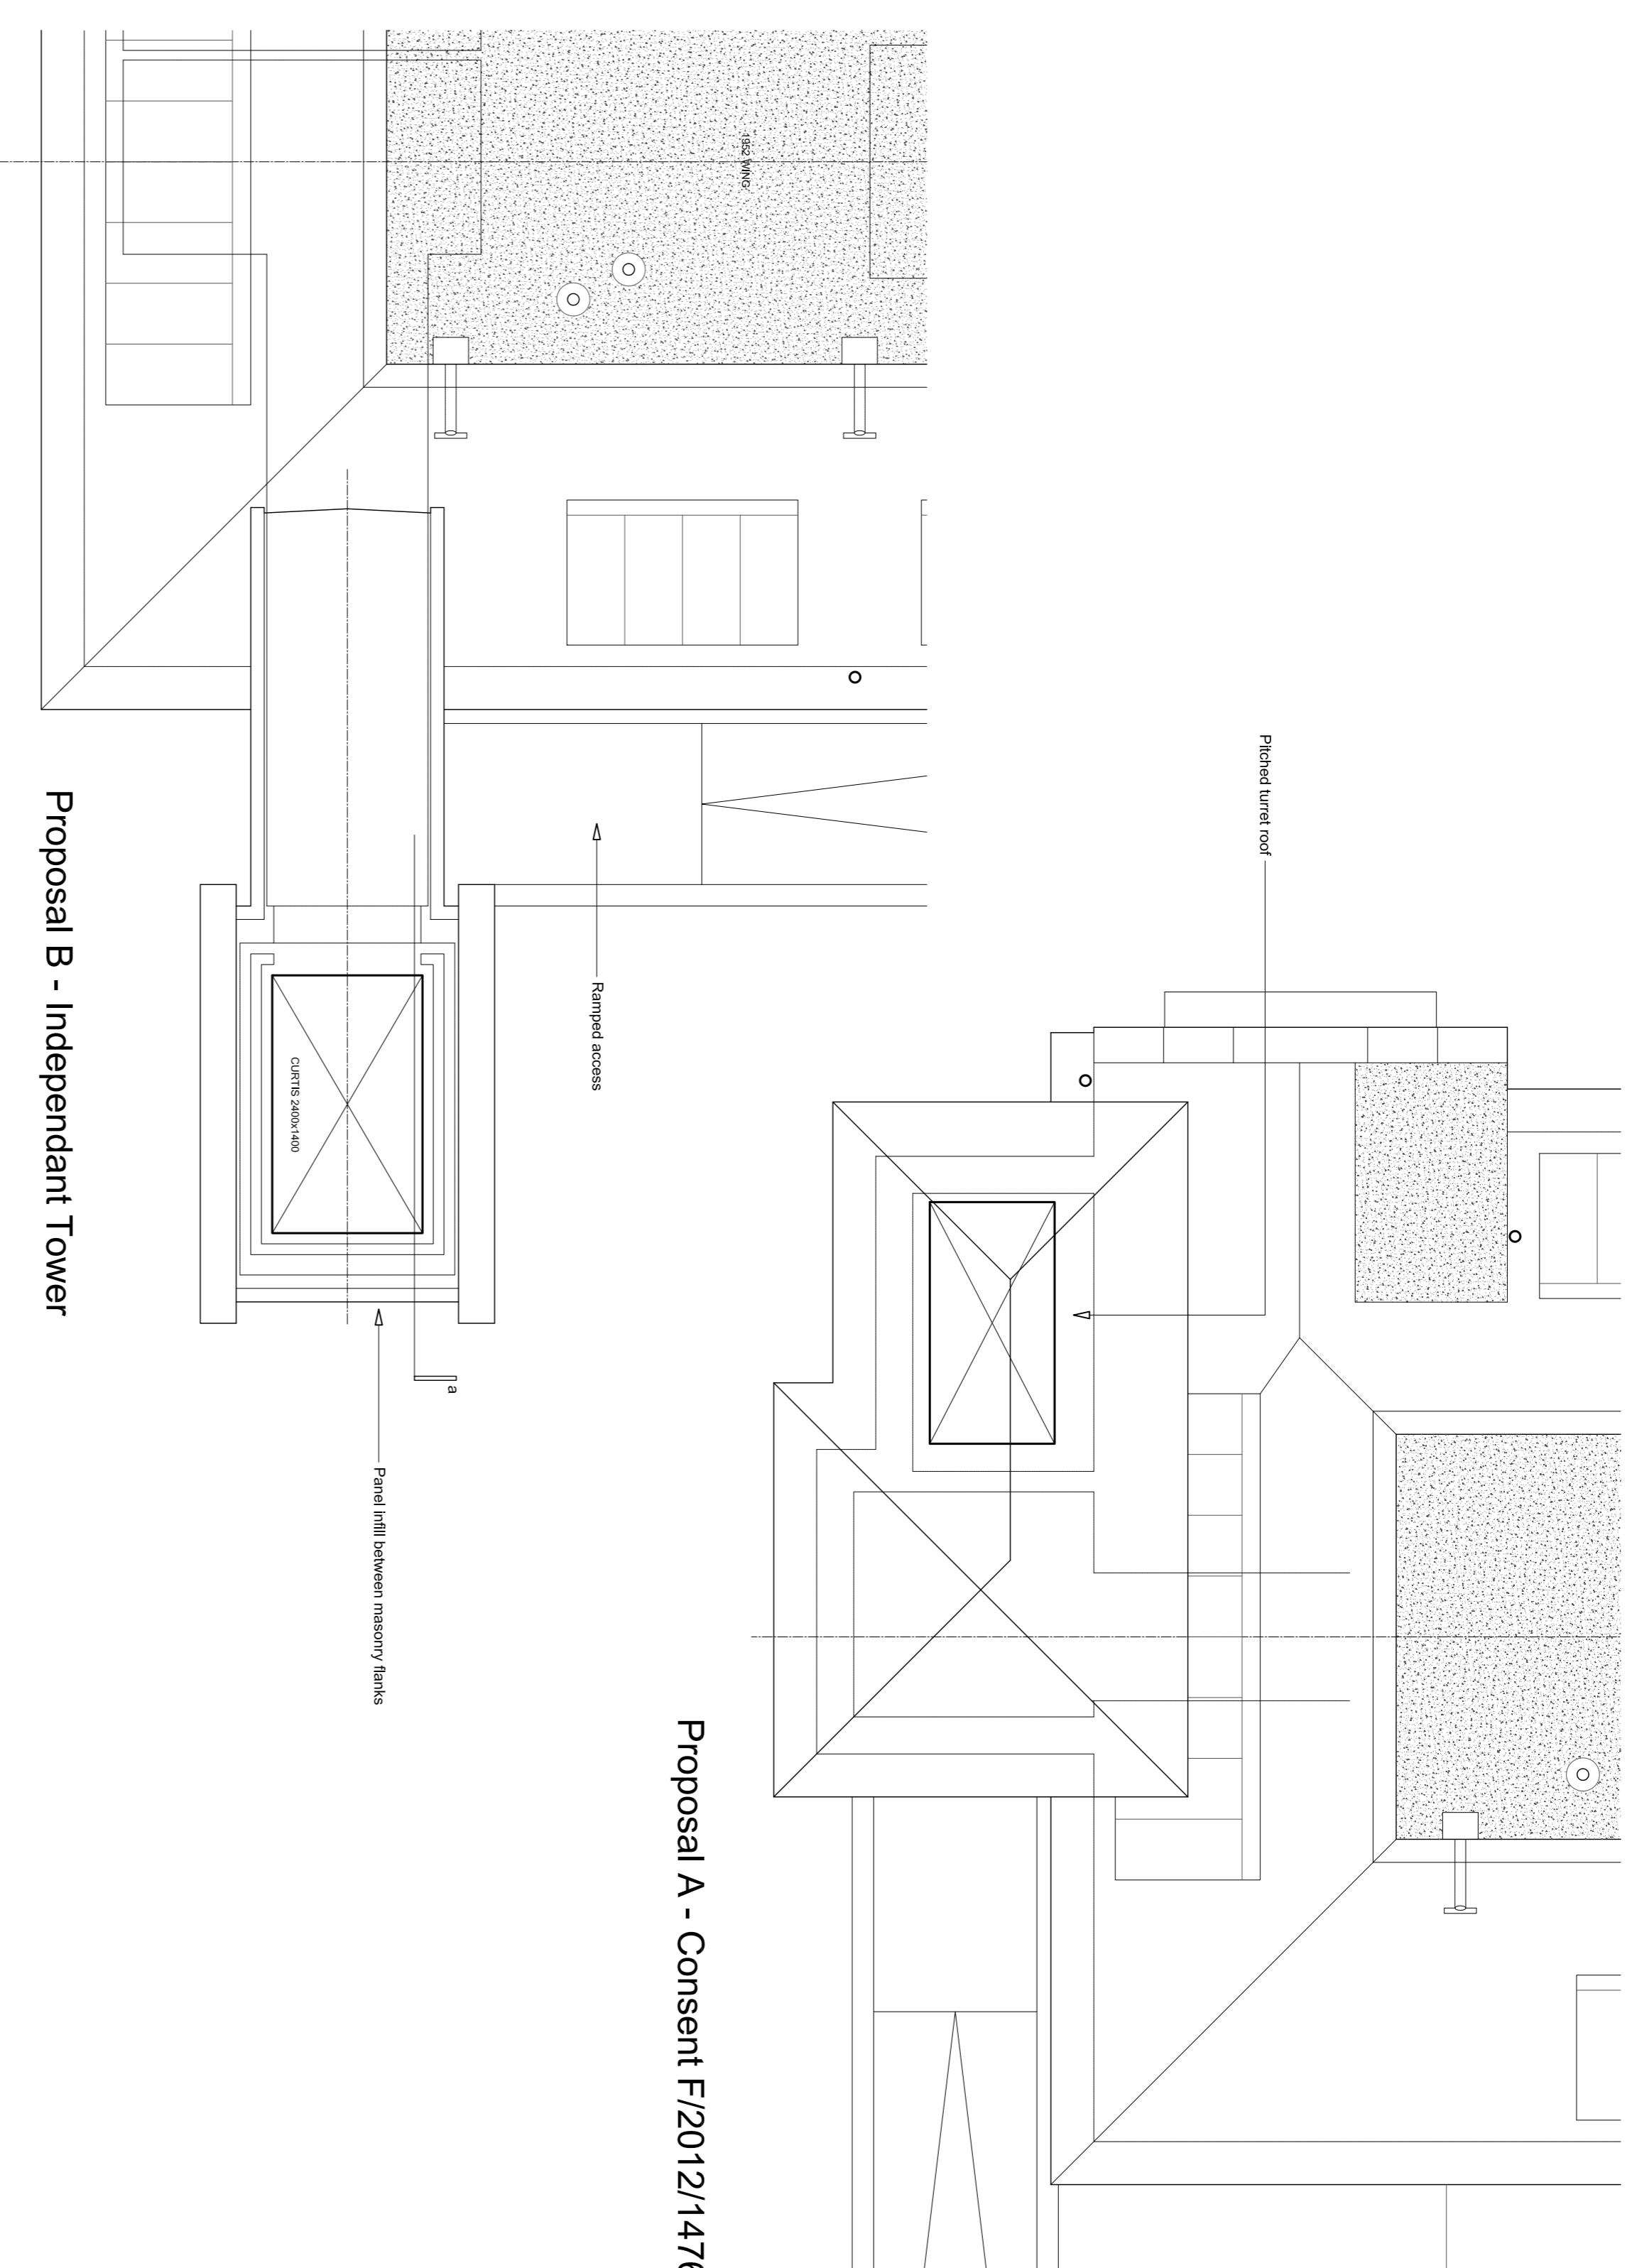


Existing Roof Plan 1:250

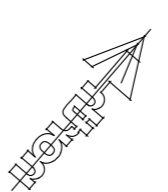


Proposal A - Consent F/2012/1476


Proposal B - Independent Tower

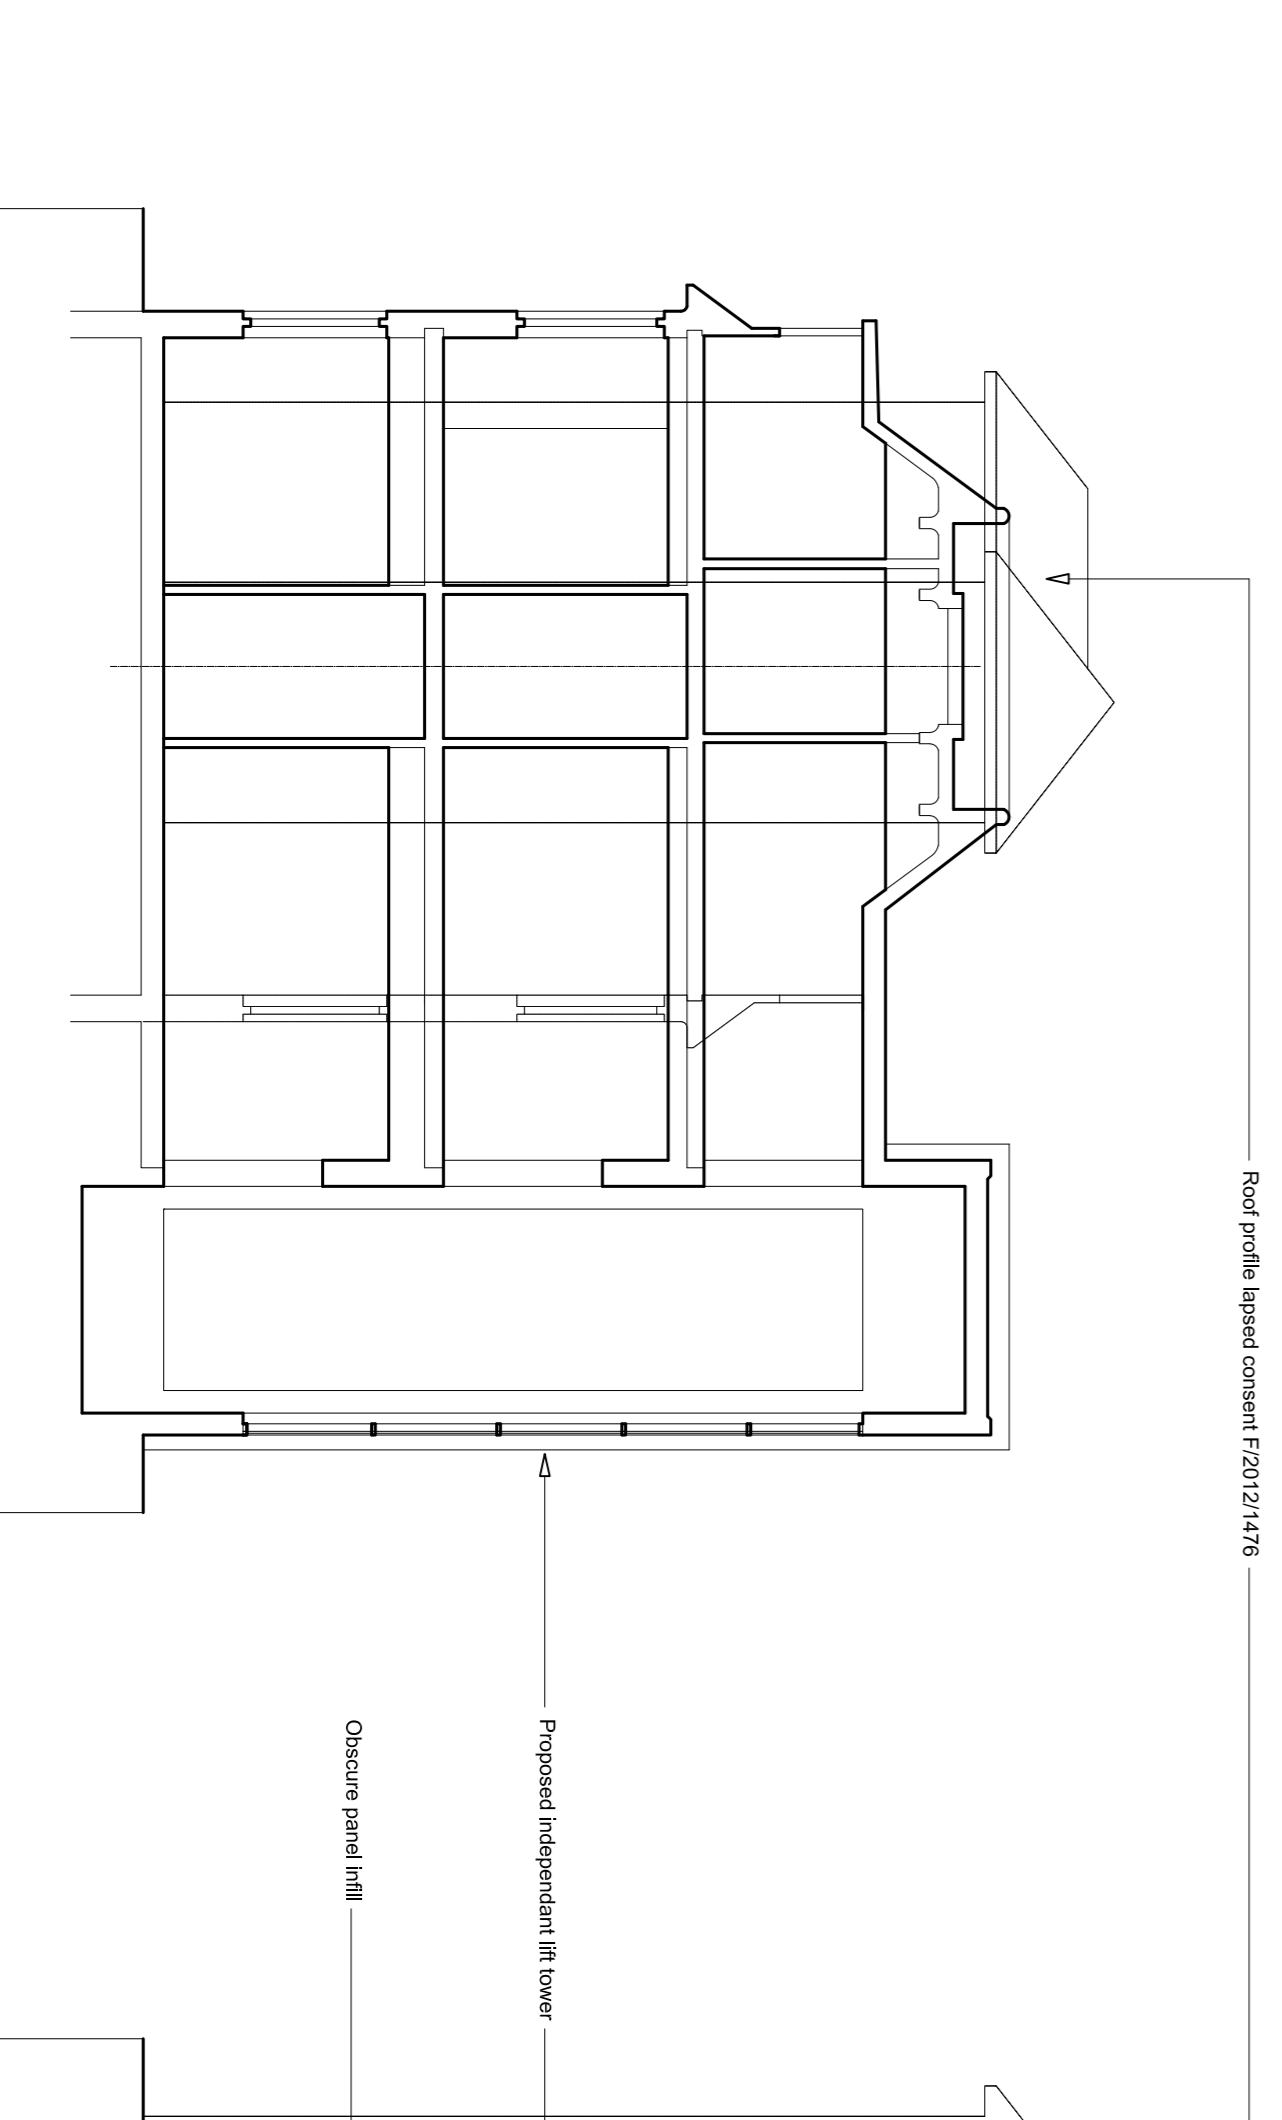

Indicative Section a-a

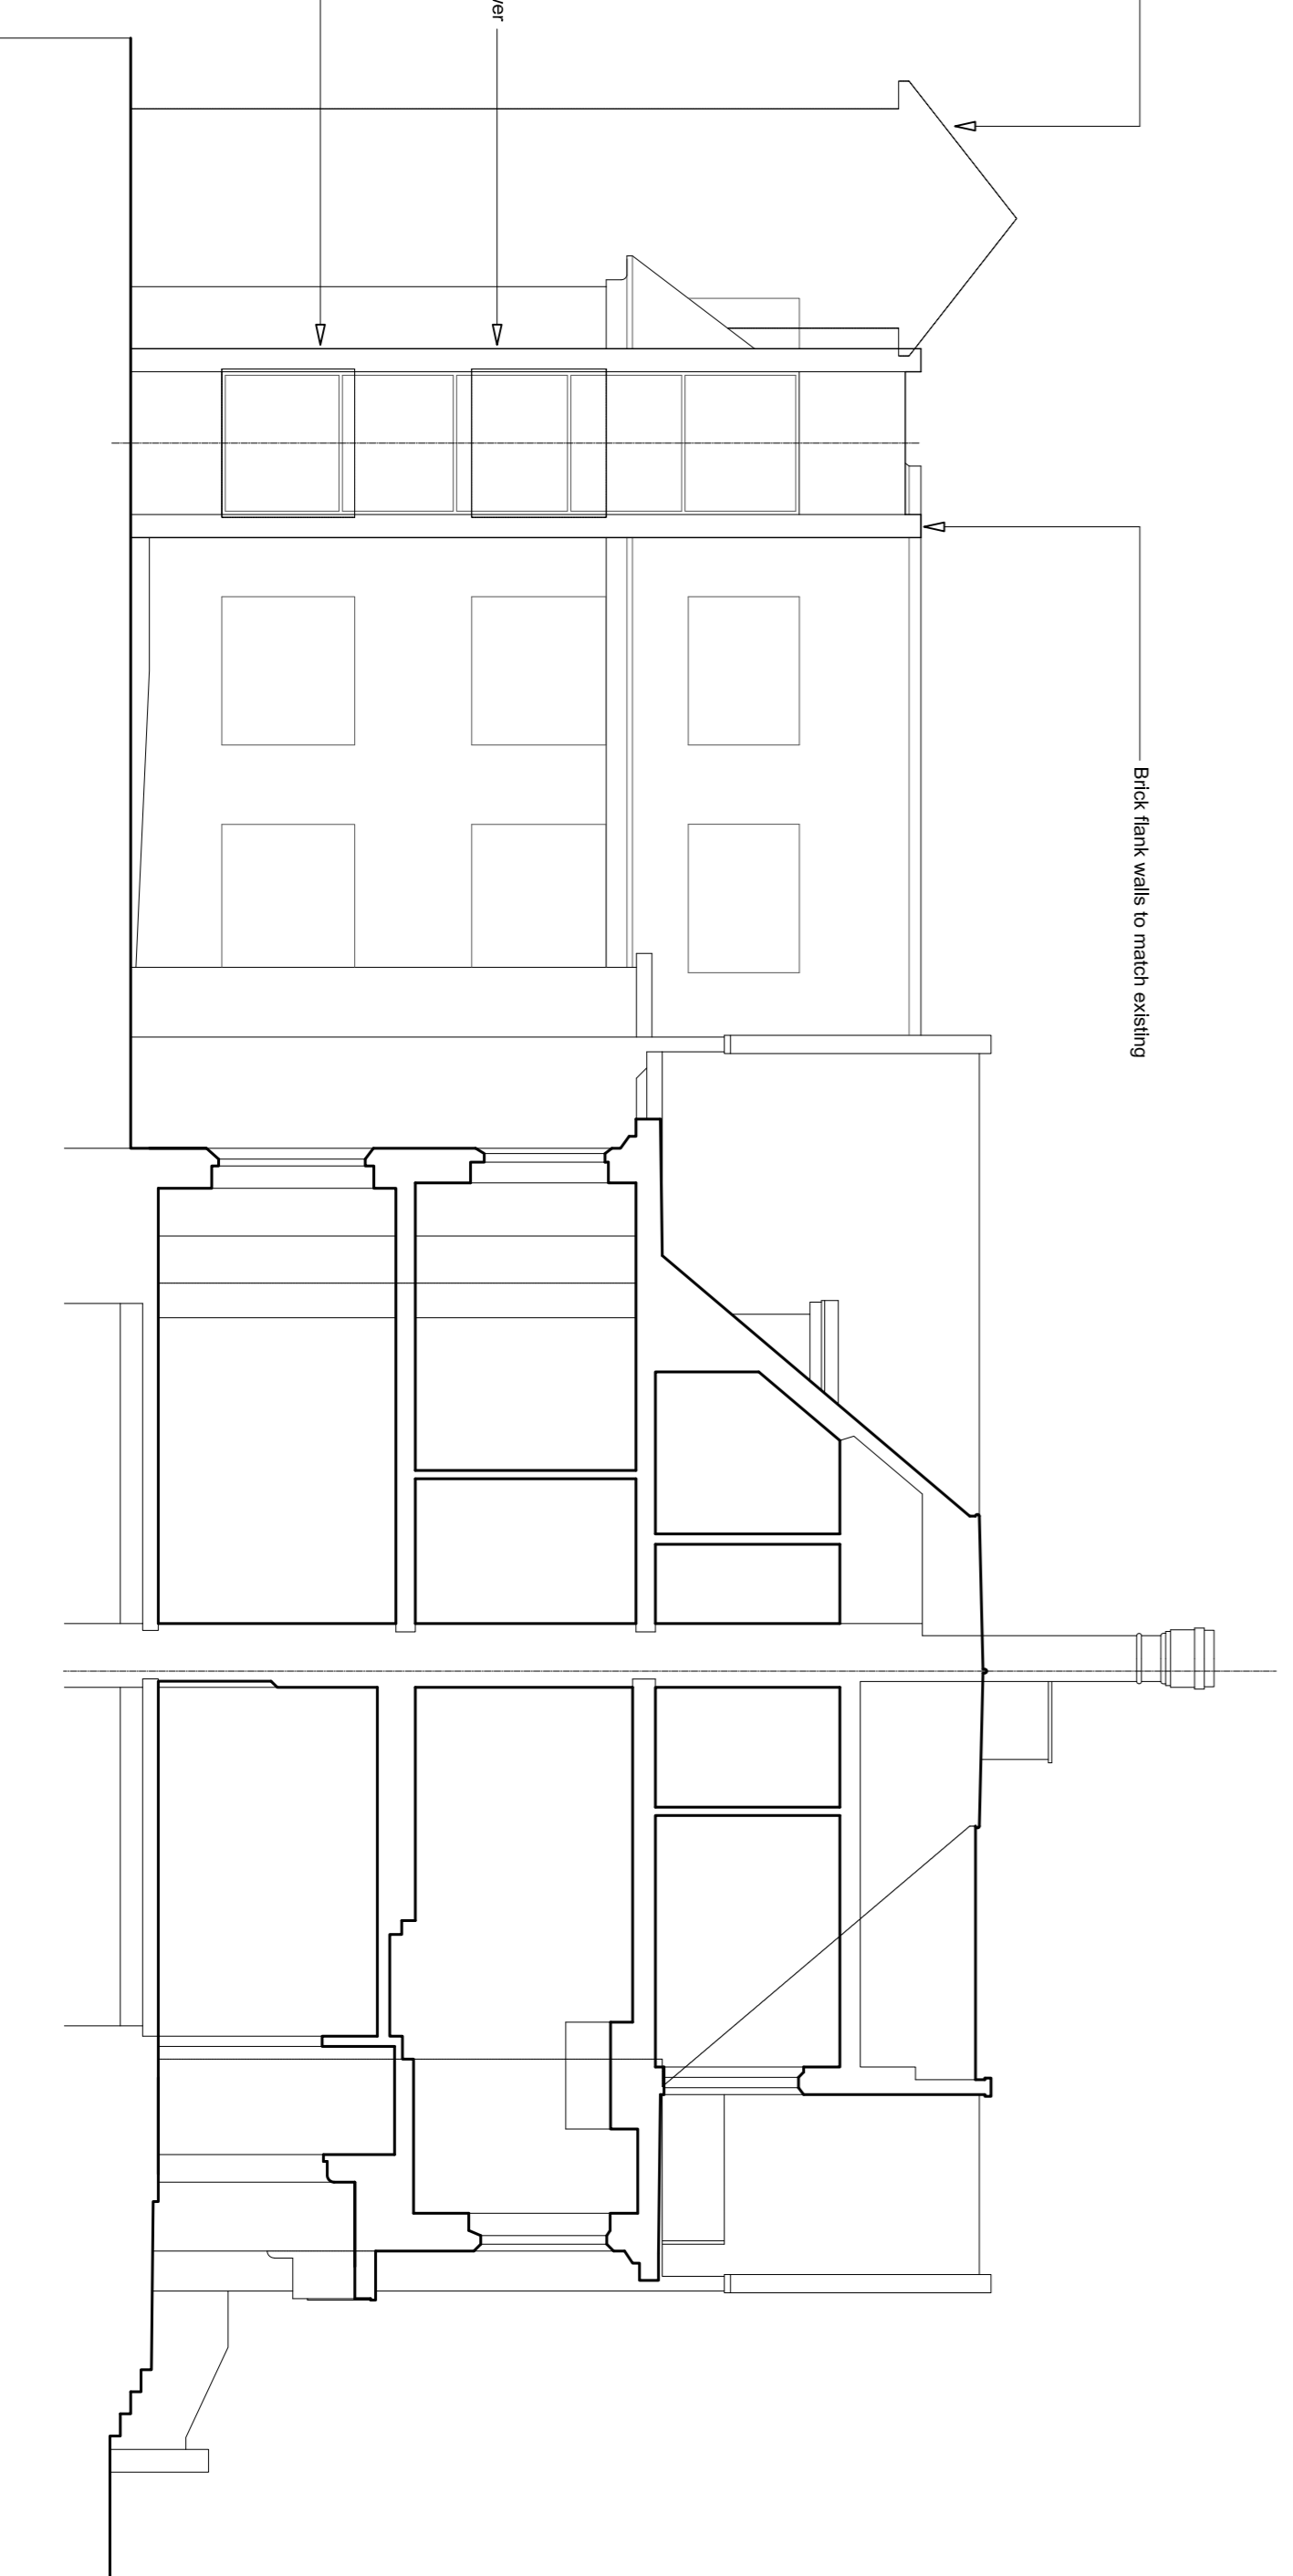

Indicative Section b-b

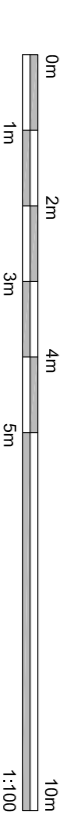

Bunbury Office
Shalthe Business Suite,
Shalthe Road, Bunbury,
Suffolk, NR33 1ET
T: 01502 500001
F: 01502 589371
www.owarcholecks.co.uk
enquiries@owarcholecks.co.uk

Ipswich Office
The Studio, Ipswich
Suffolk,
T: 01473 210628
F: 01502 589371



Greensleeves Care

Glebelands House
London Road
Bakerfield Road 10U

Outline Lift Proposals

Client	Issue	Date	Project No.
1:100 @ A1	Issue	October 2019	2425.102/021
Client: OWA	Draw: SS		