



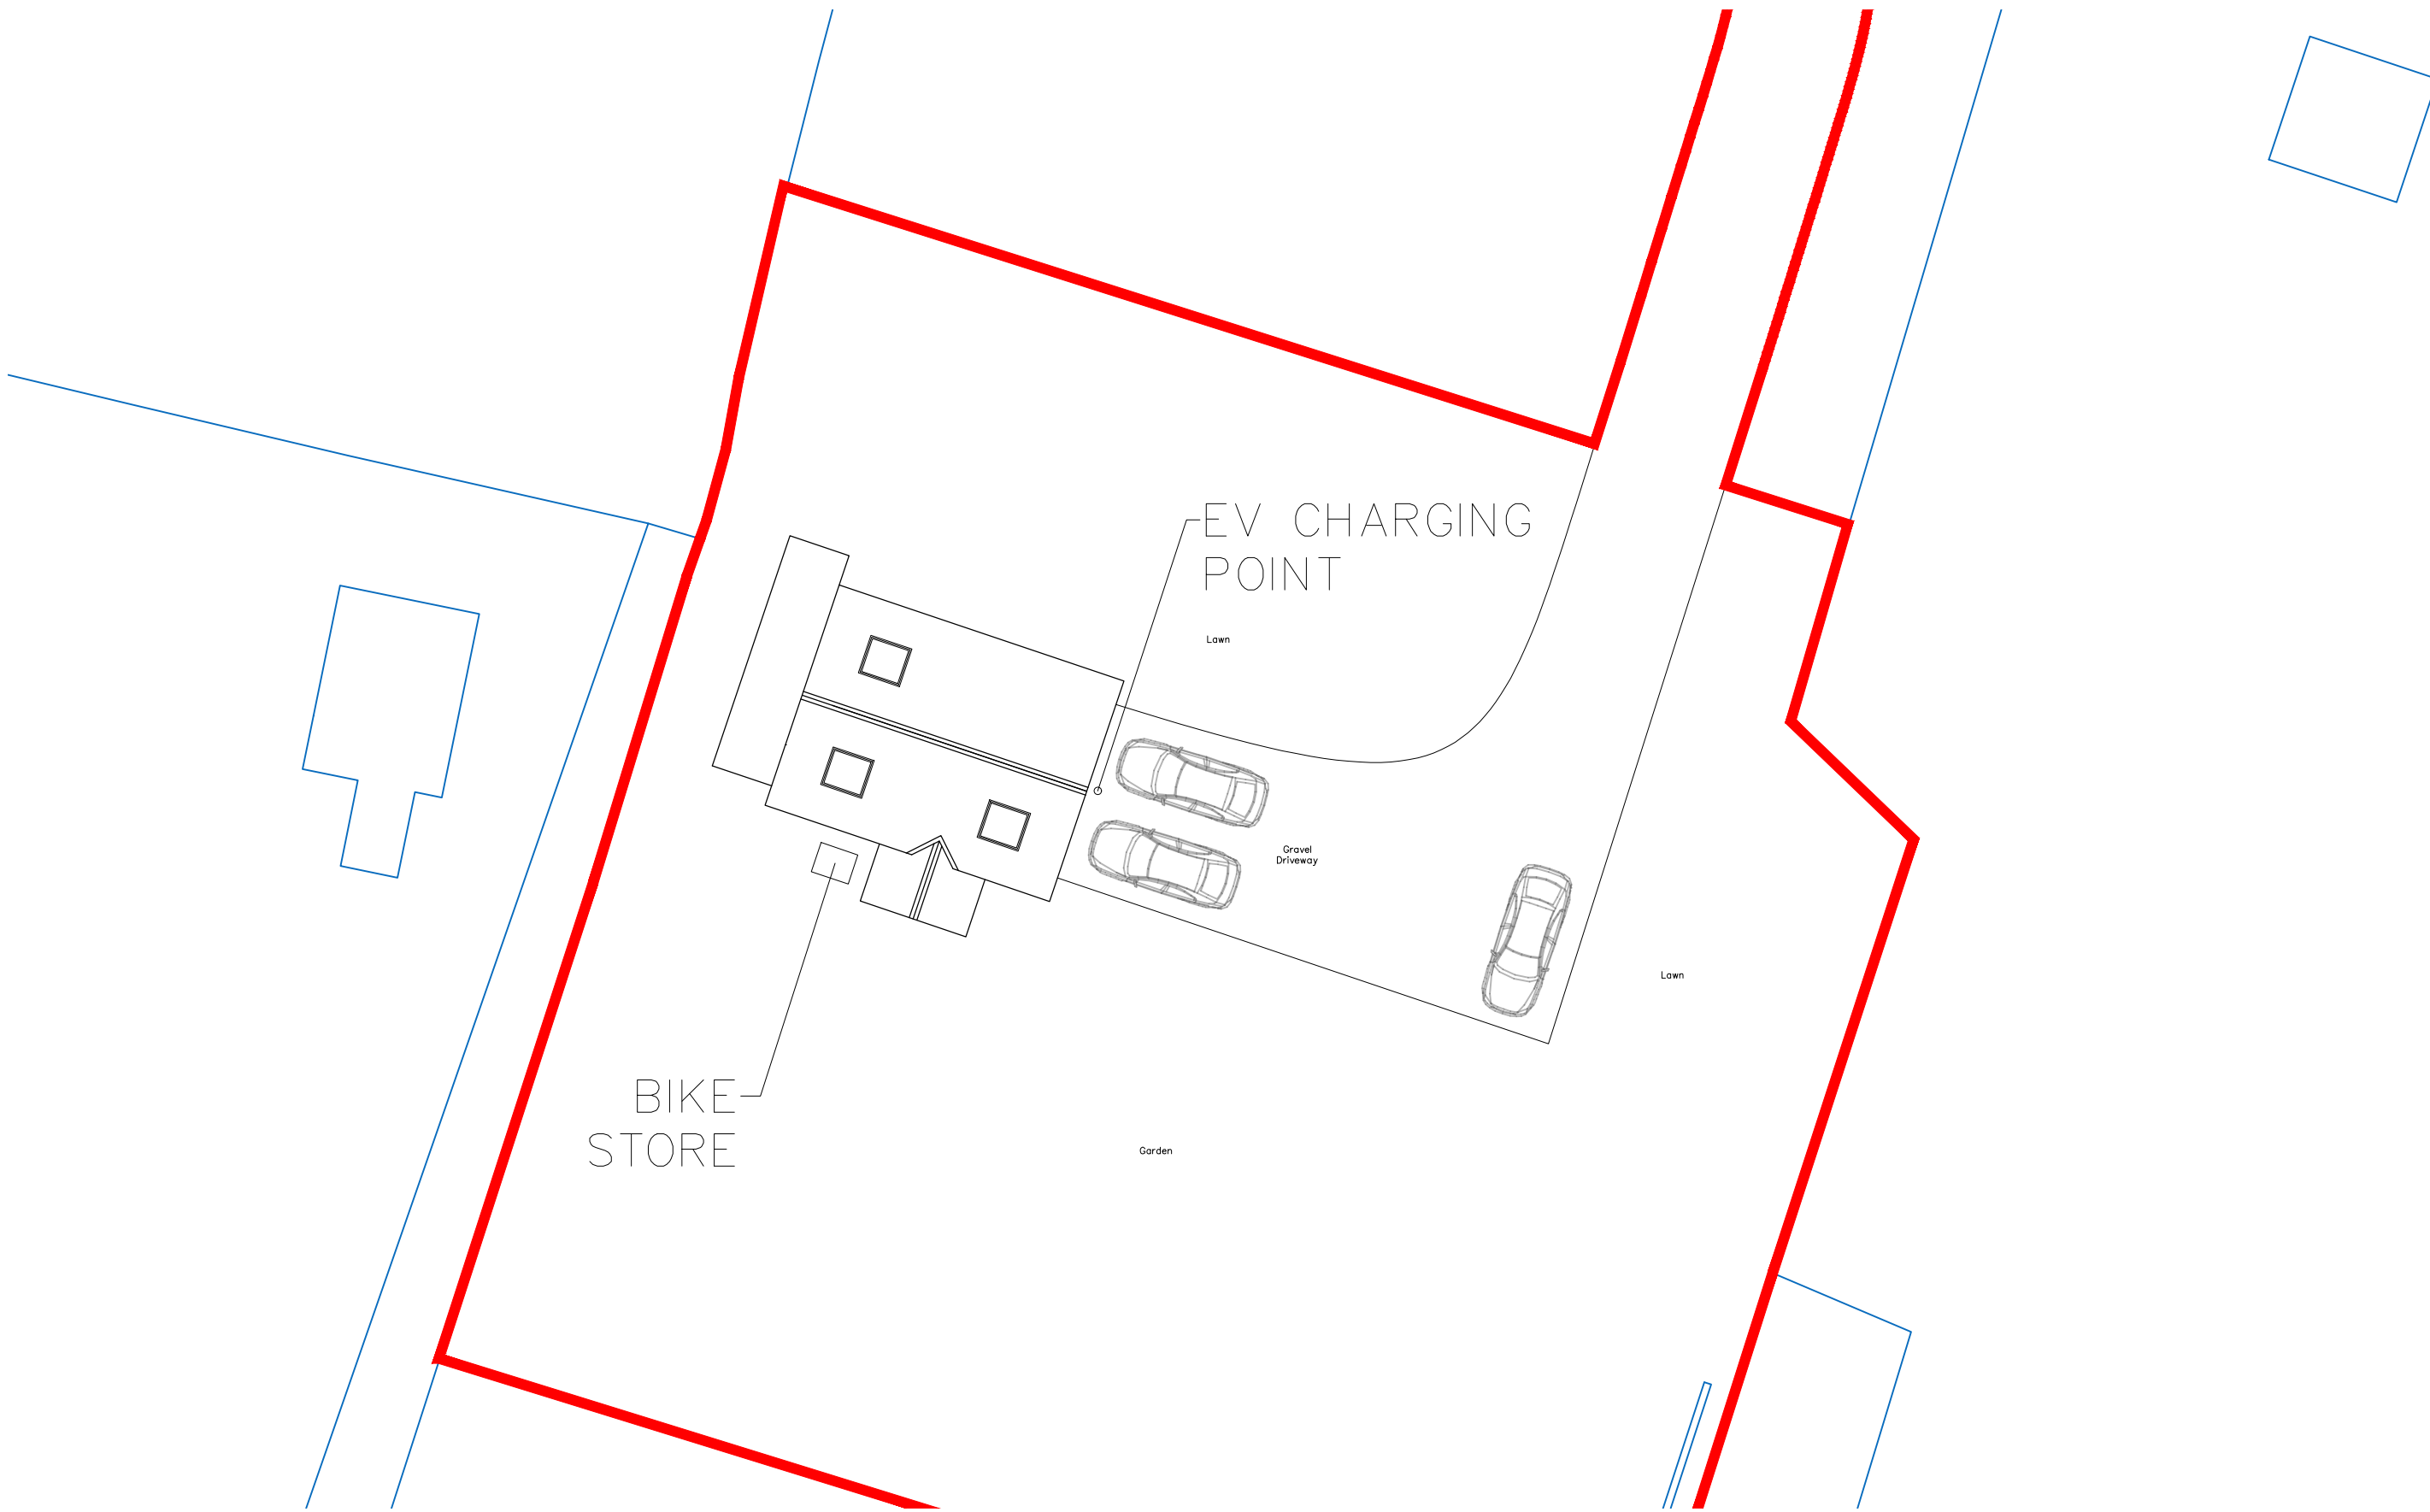

Project Address: Moor Green Barn, Finchampstead, RG40 3TJ
Drawing Number: MGB.SP
Drawing Name: Proposed Site Layout Plan
Scale: 1:200 @ A3

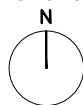

0 1 2 4 6 8m