






FRONT

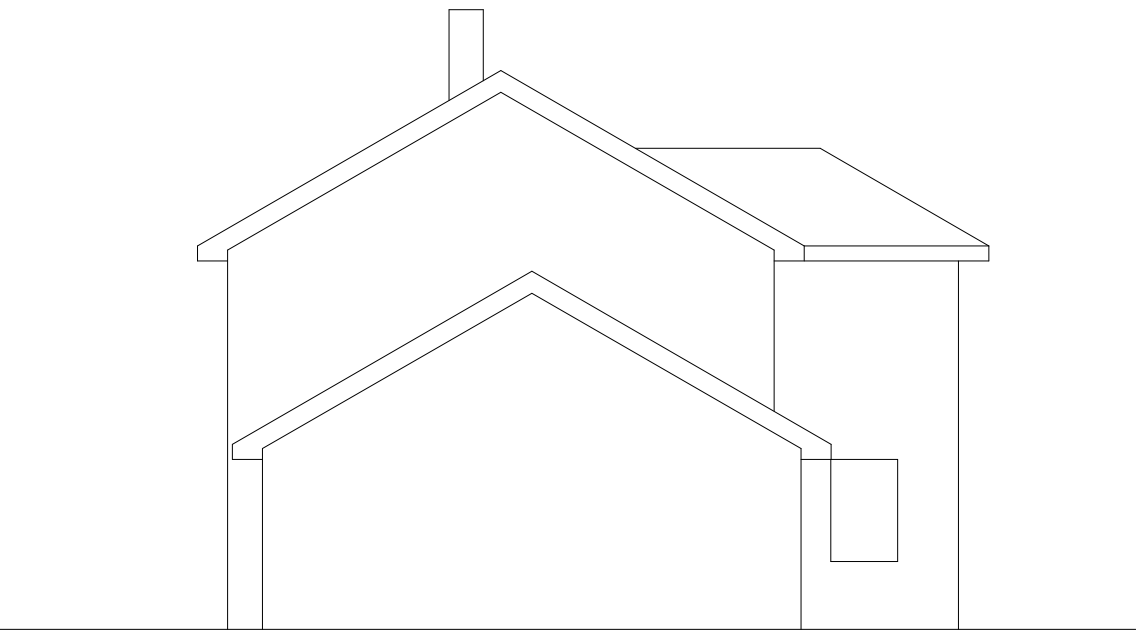



SIDE

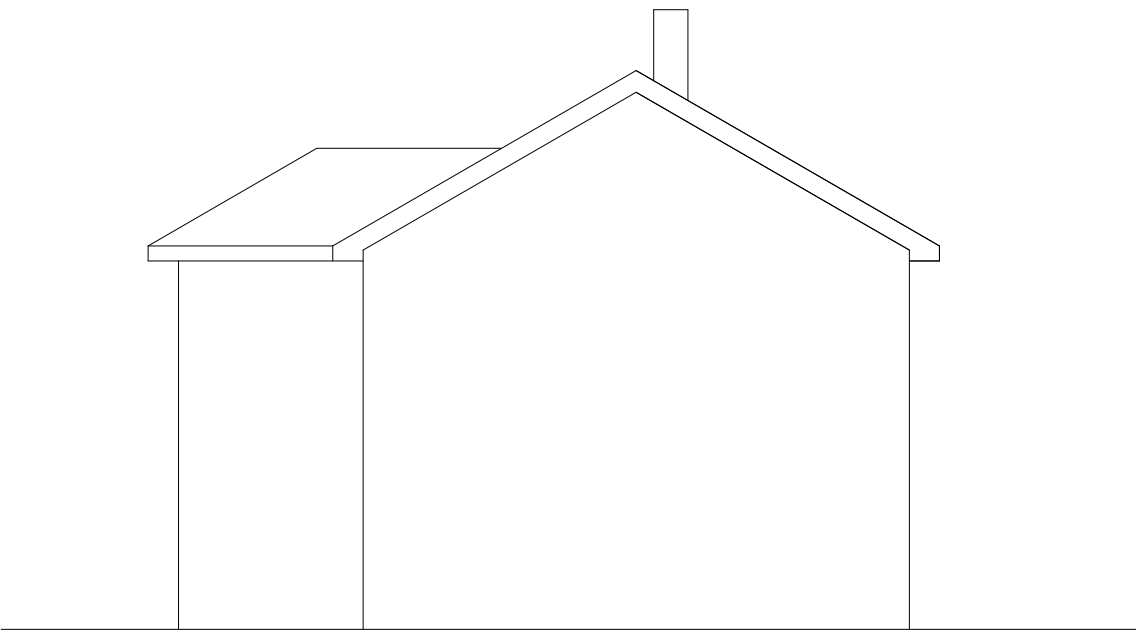

SIDE

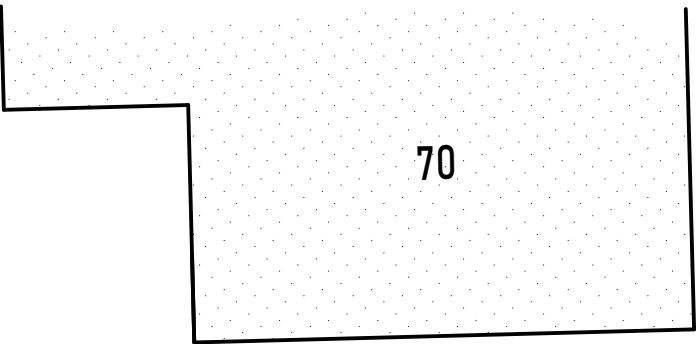

70

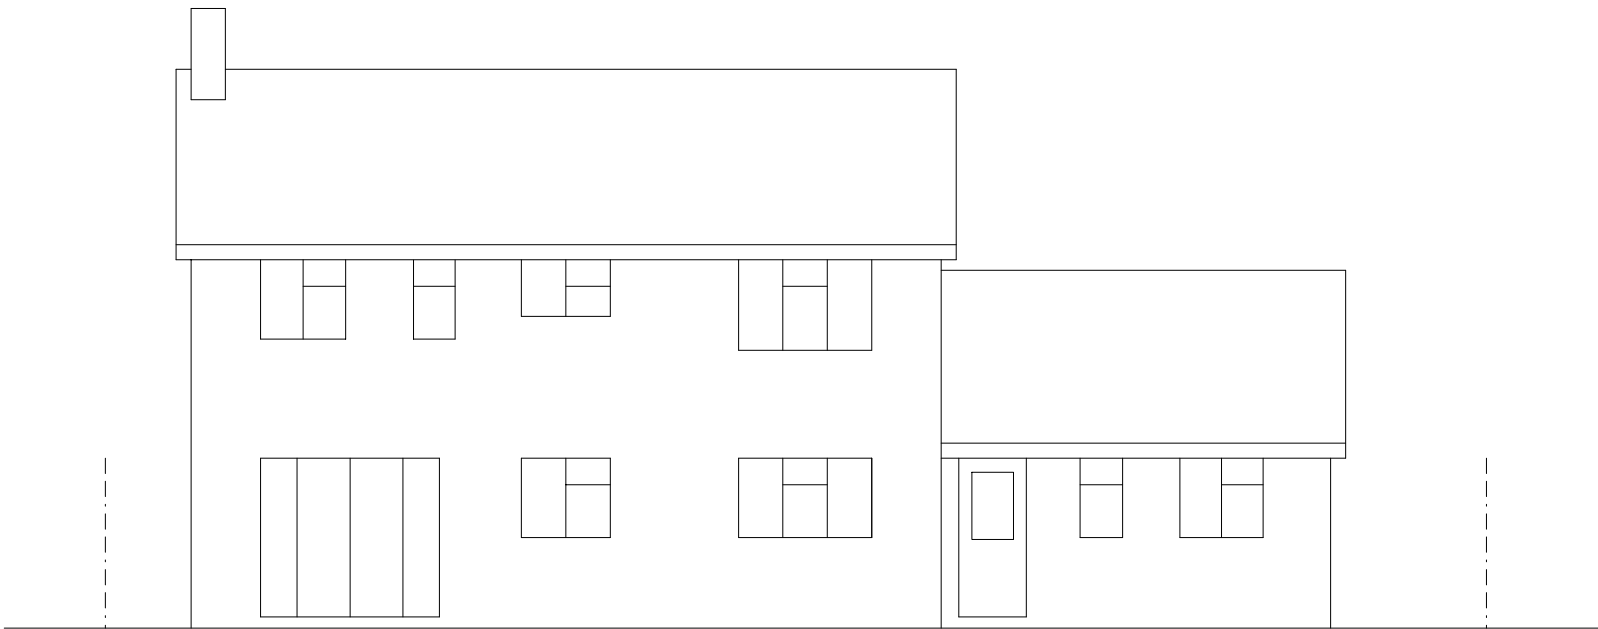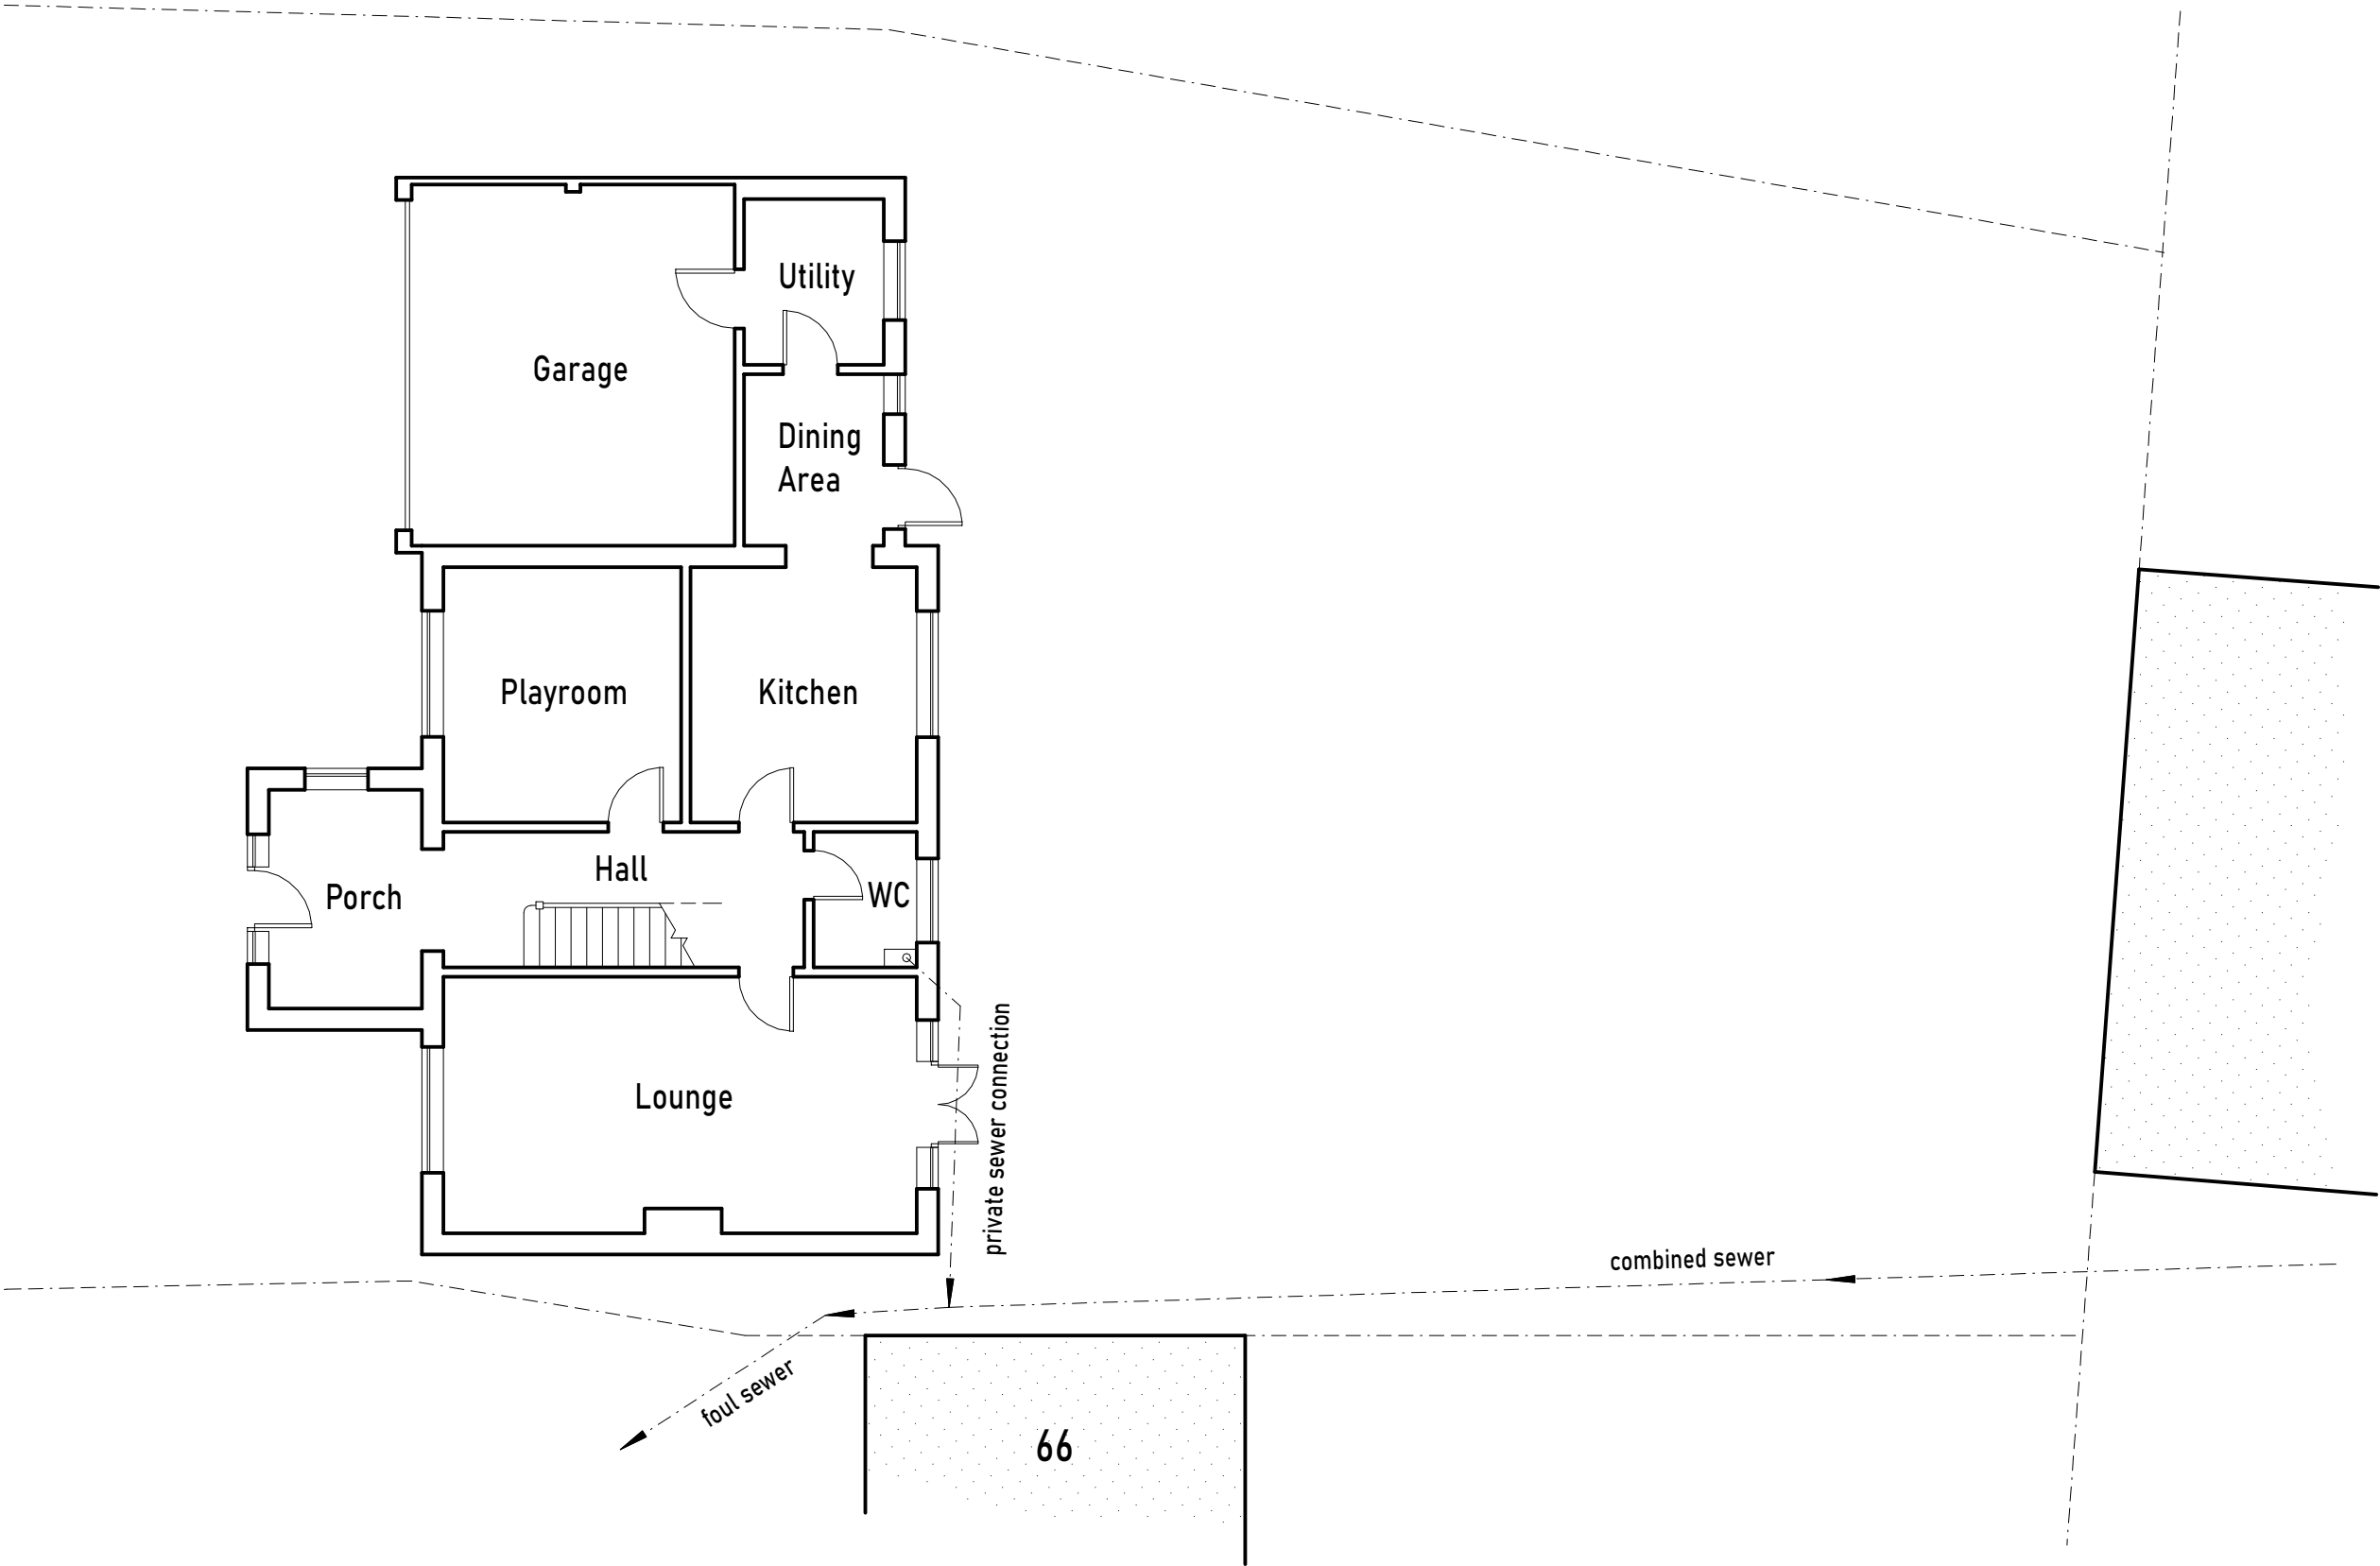

REAR

Revision				

	S BIDDLE Ltd		Stephen Biddle BSc CEng FICE	
	Email: stephen@sbiddle.co.uk		Mob: 07864 122 313 Web: www.sbiddle.co.uk	
Client	Mr & Mrs A. Cox			
Address	68 Western Avenue, Woodley, Reading RG5 3BH			
Drwg No	COX-1124-04			Scale: (A2) 1:100
Title	EXISTING PLAN & ELEVATIONS			
2m		4m		6m
				8m