


EXISTING ROOF PLAN



PROPOSED ROOF PLAN

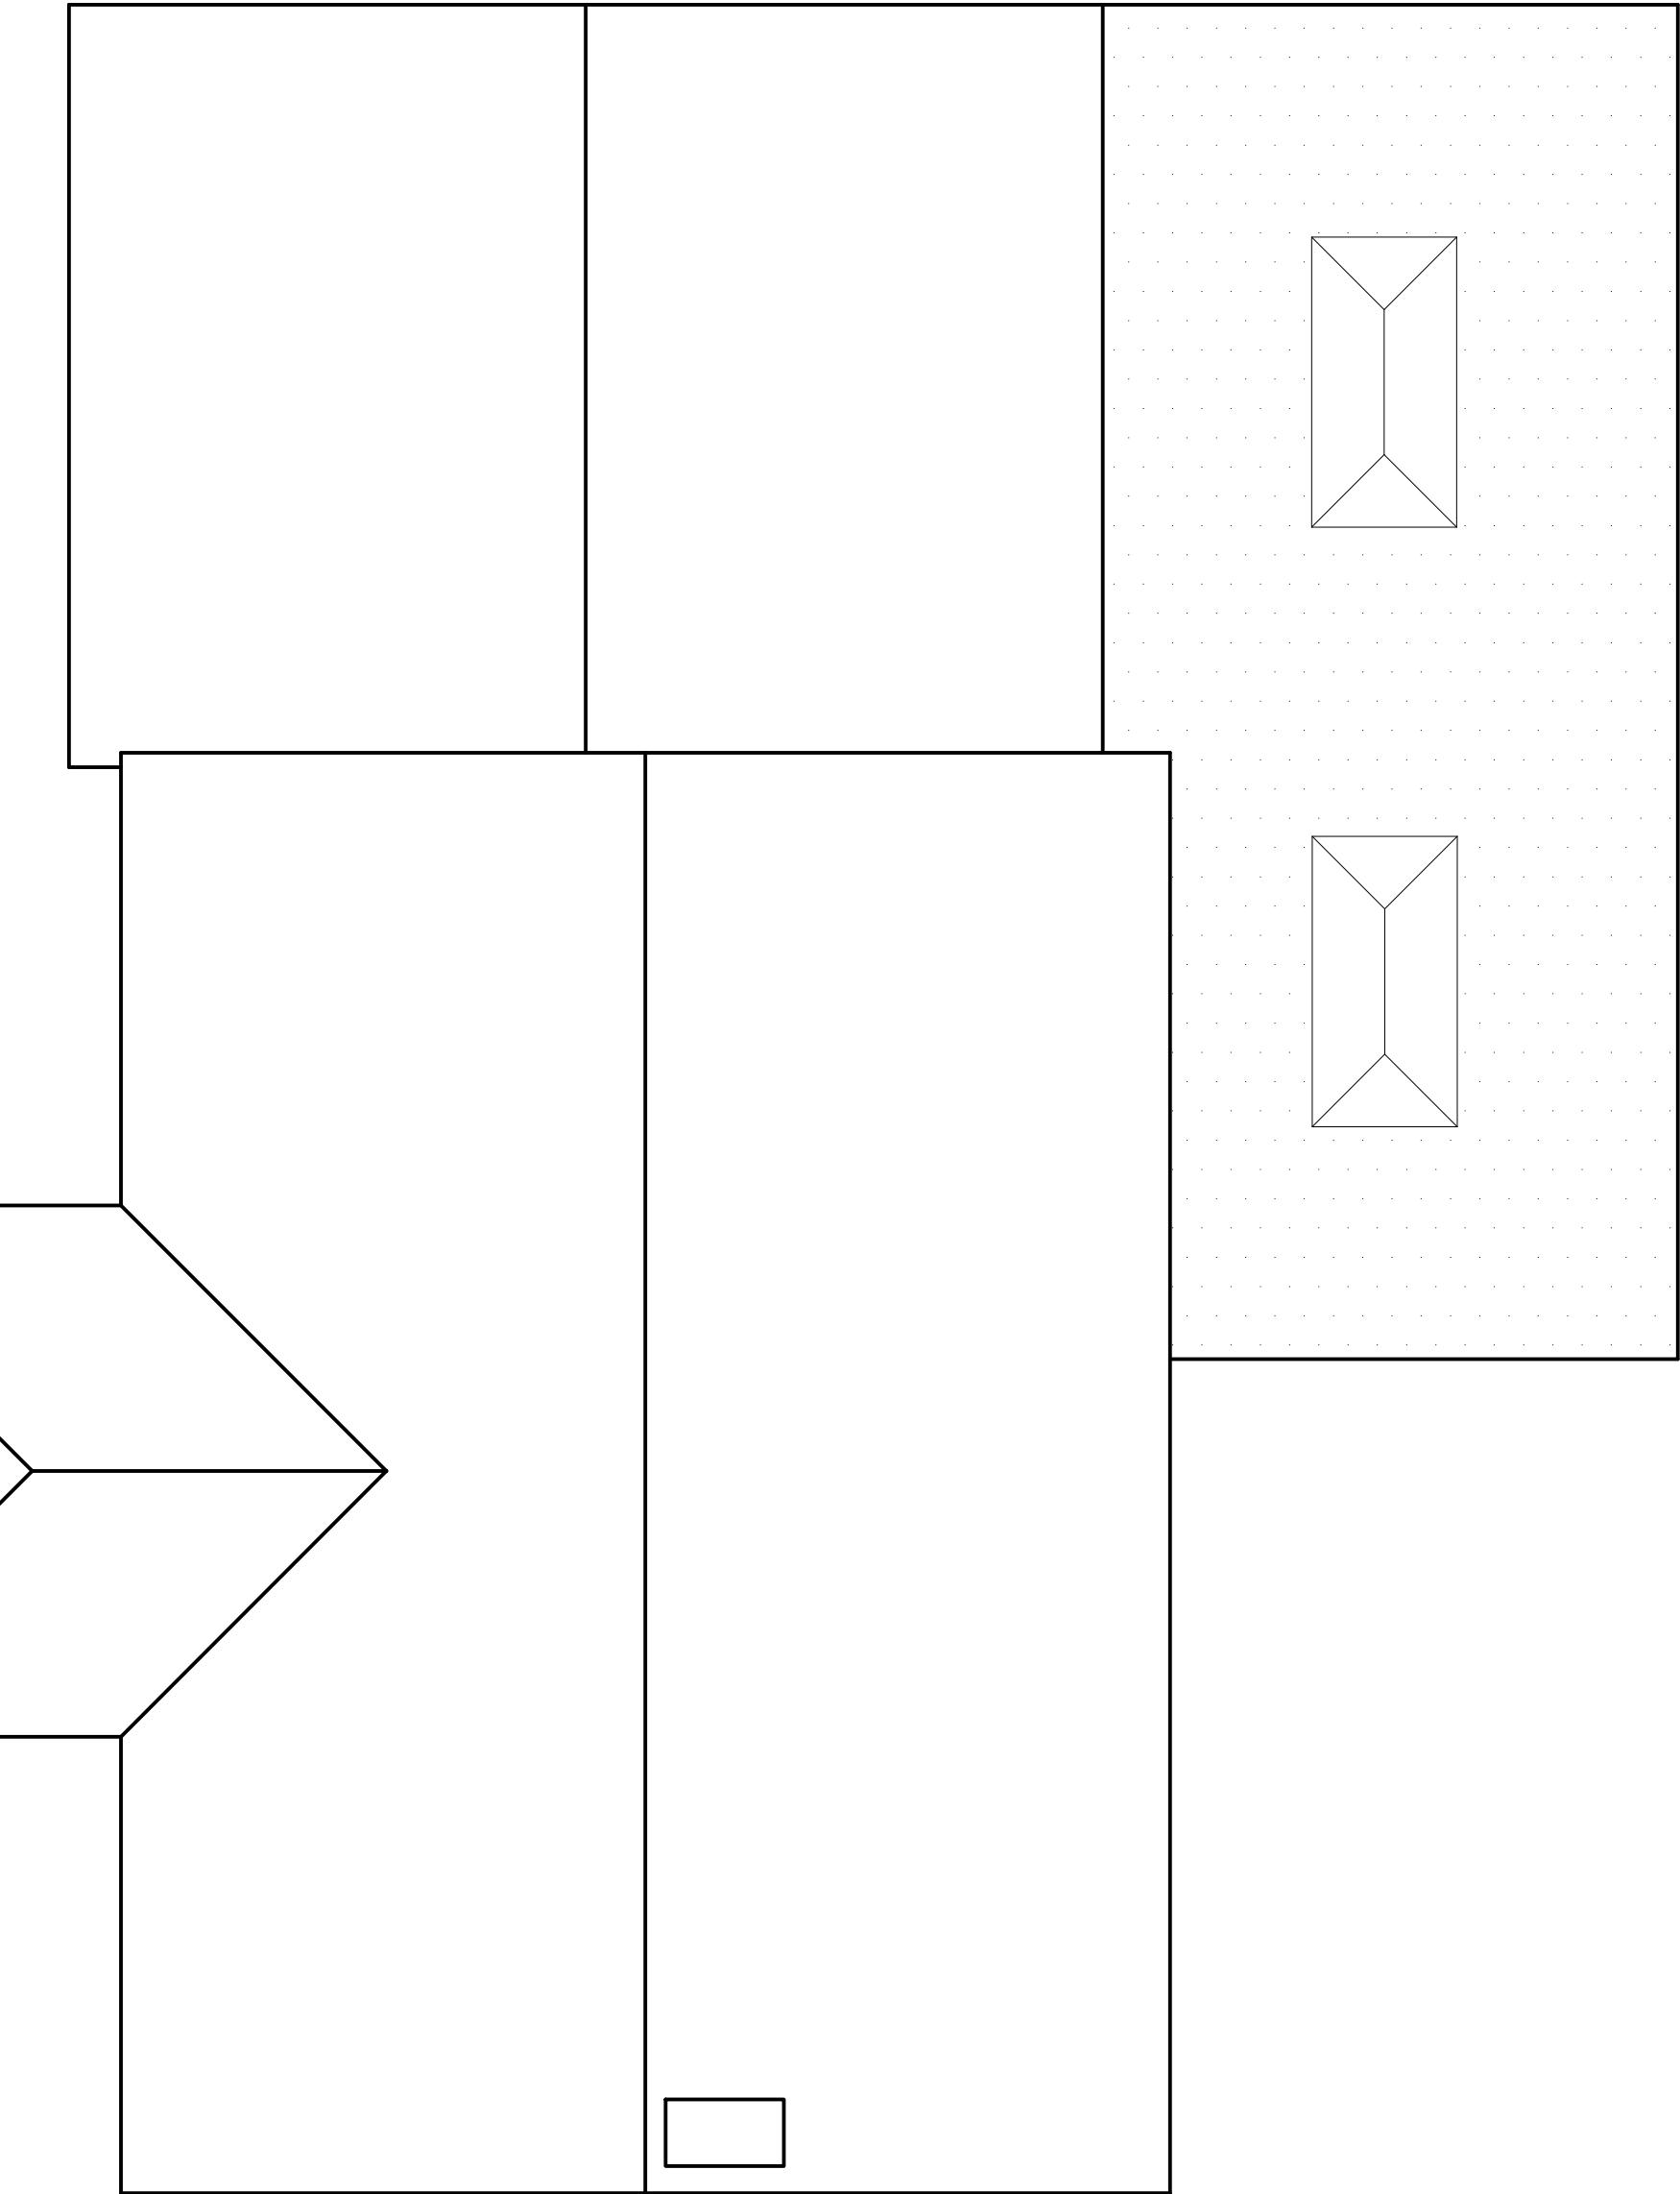