




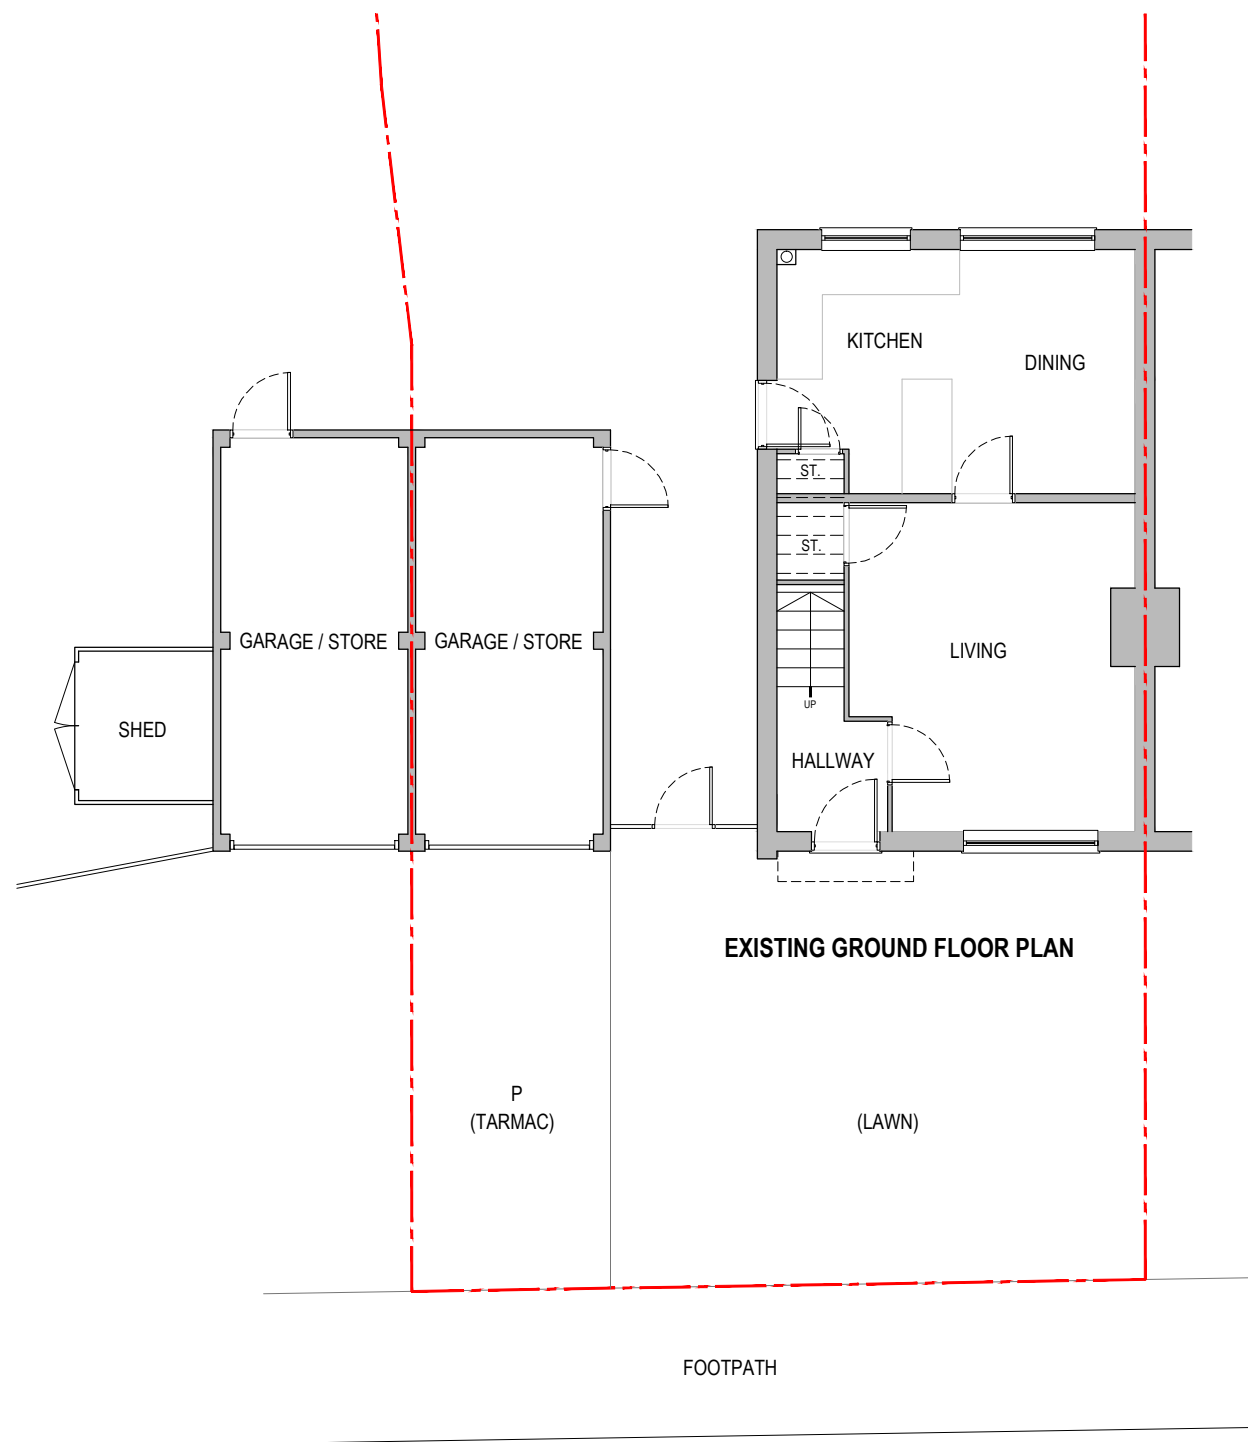


EXISTING GROUND FLOOR PLAN

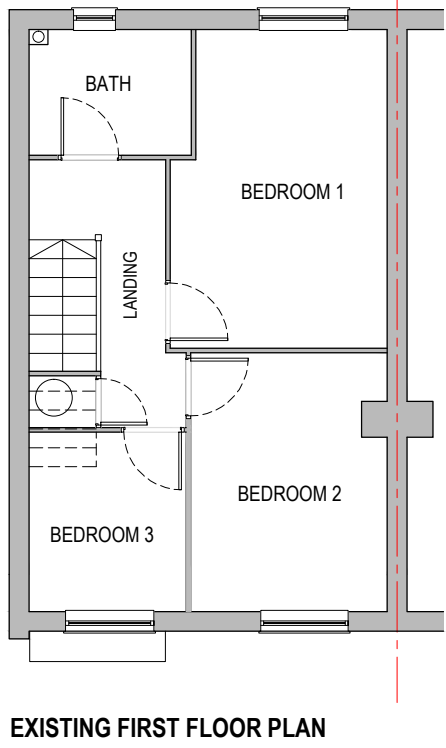


EXISTING FIRST FLOOR PLAN

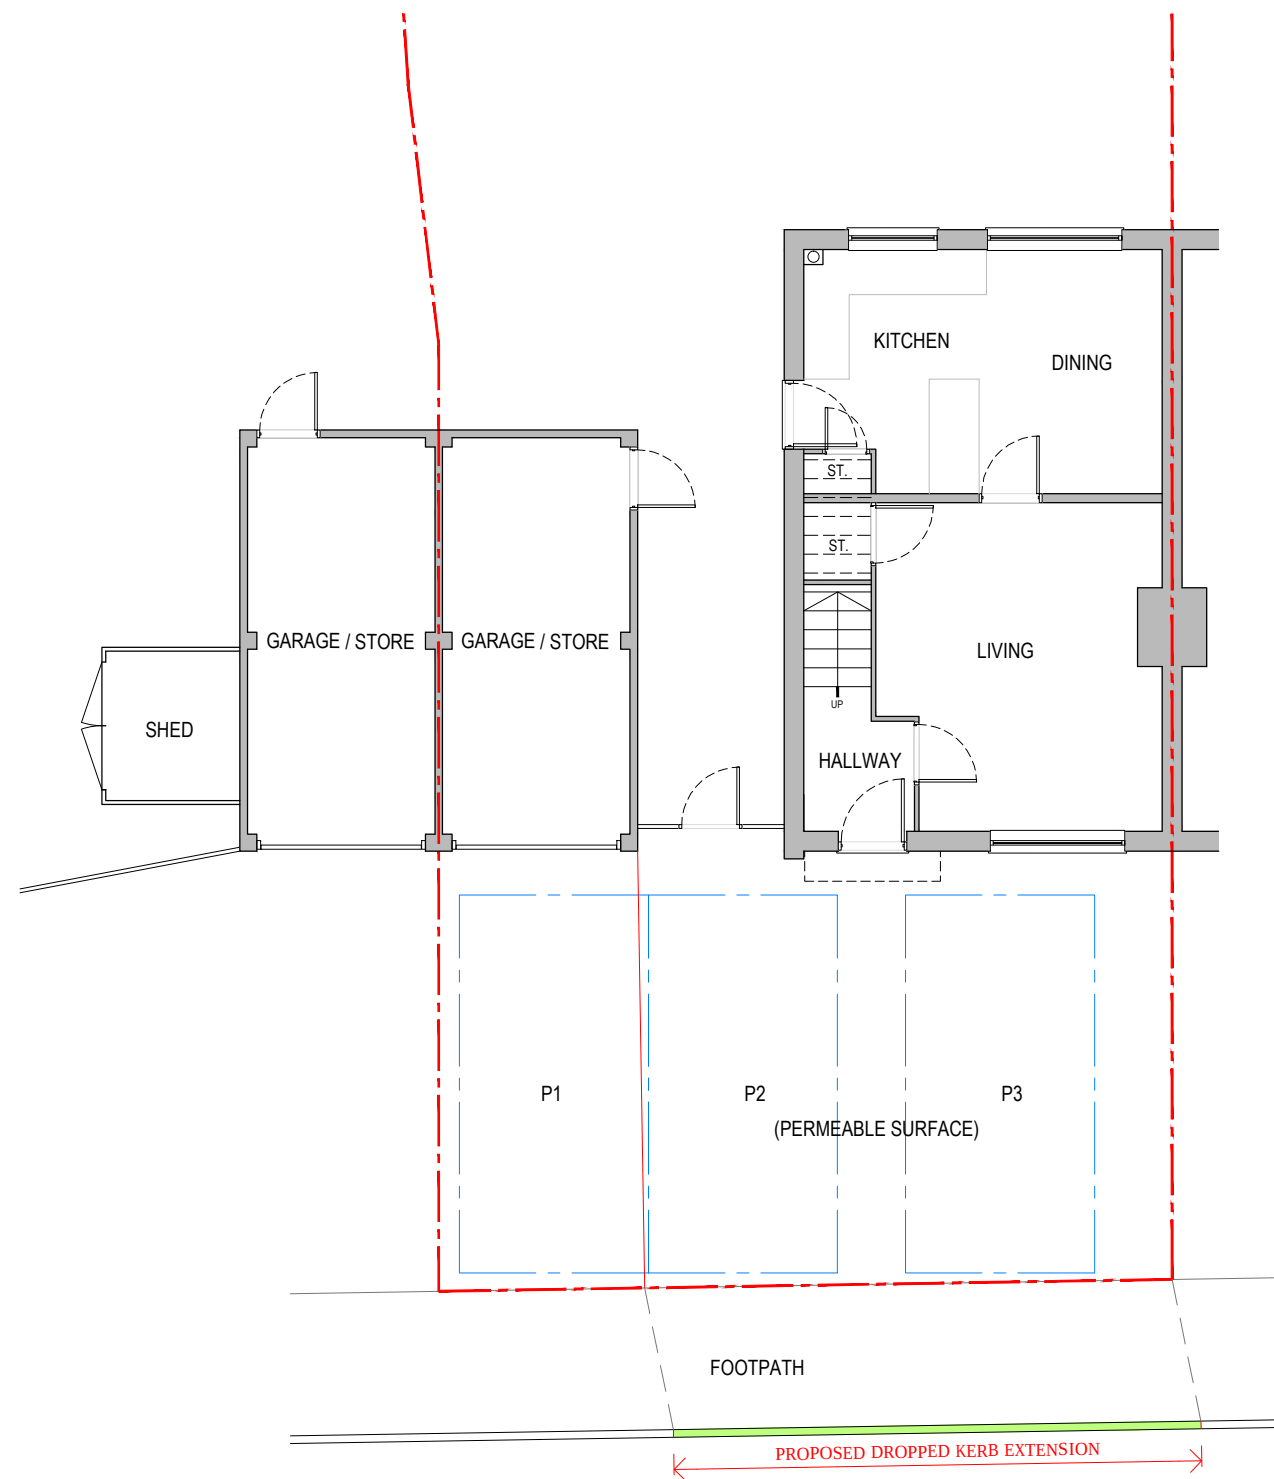

PROPOSED GROUND FLOOR PLAN

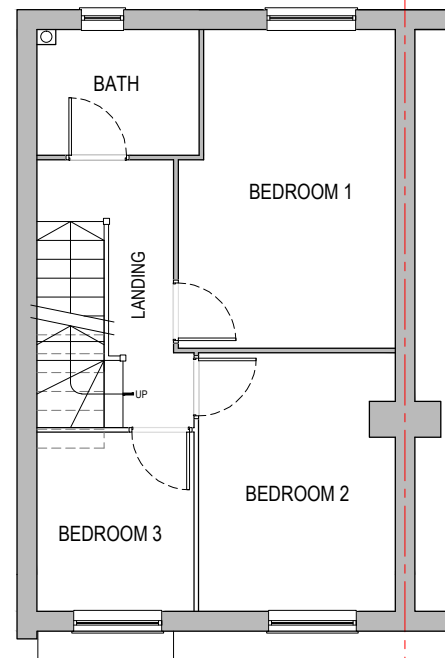

PROPOSED FIRST FLOOR PLAN

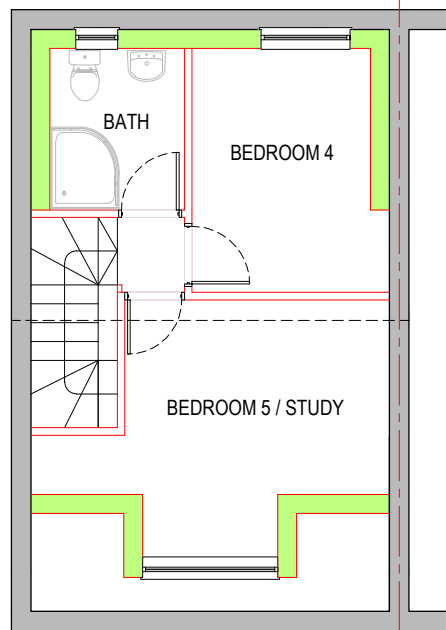


PROPOSED LOFT FLOOR PLAN



EXISTING REAR ELEVATION



EXISTING FRONT ELEVATION

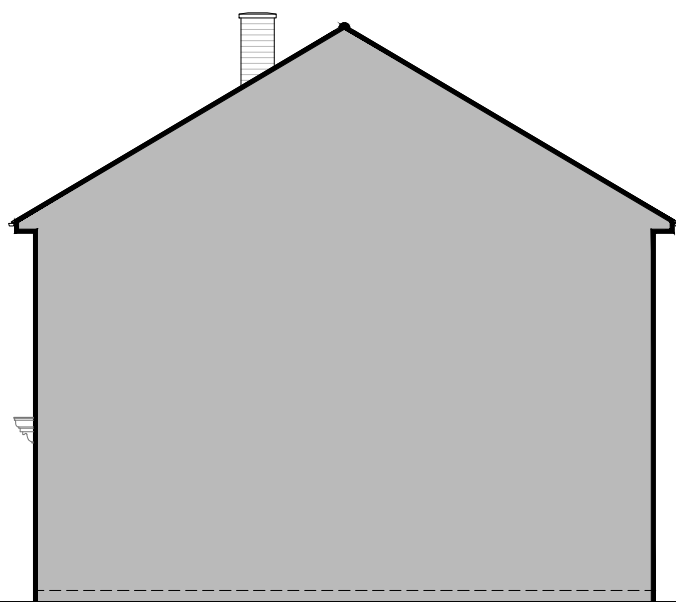

EXISTING PARTY WALL ELEVATION




EXISTING SIDE ELEVATION



PROPOSED REAR ELEVATION




PROPOSED FRONT ELEVATION

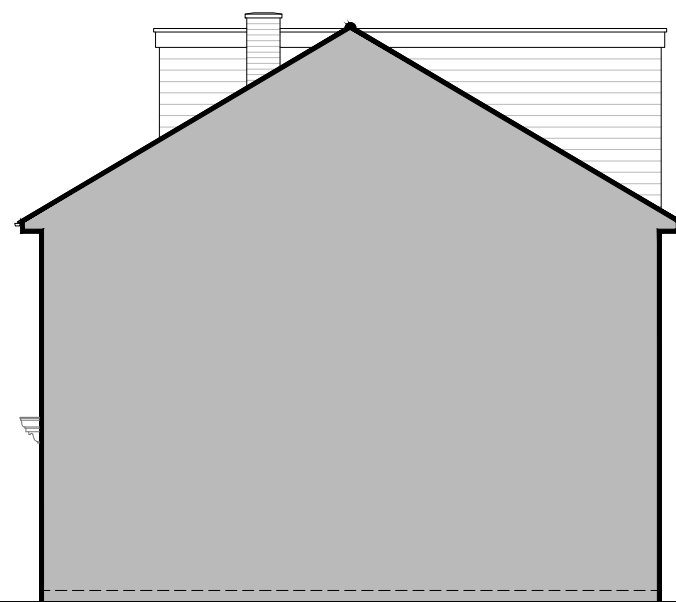


PROPOSED PARTY WALL ELEVATION



PROPOSED SIDE ELEVATION

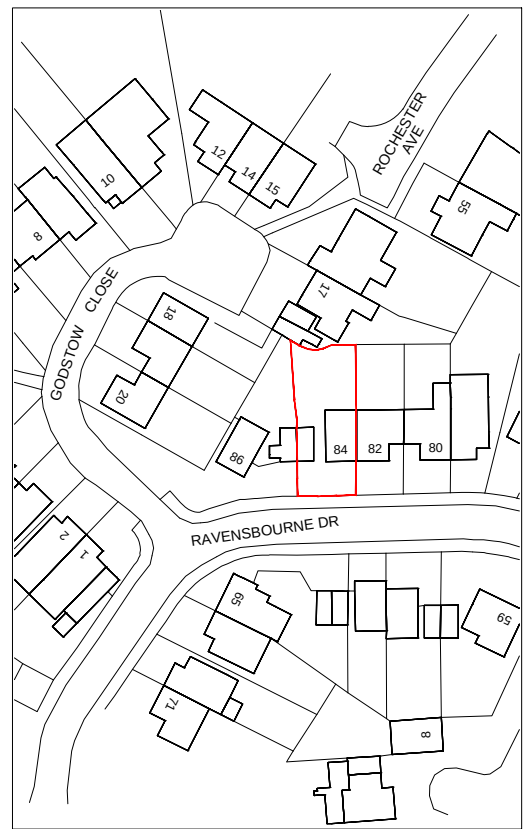

LOCATION PLAN 1:1250@A1

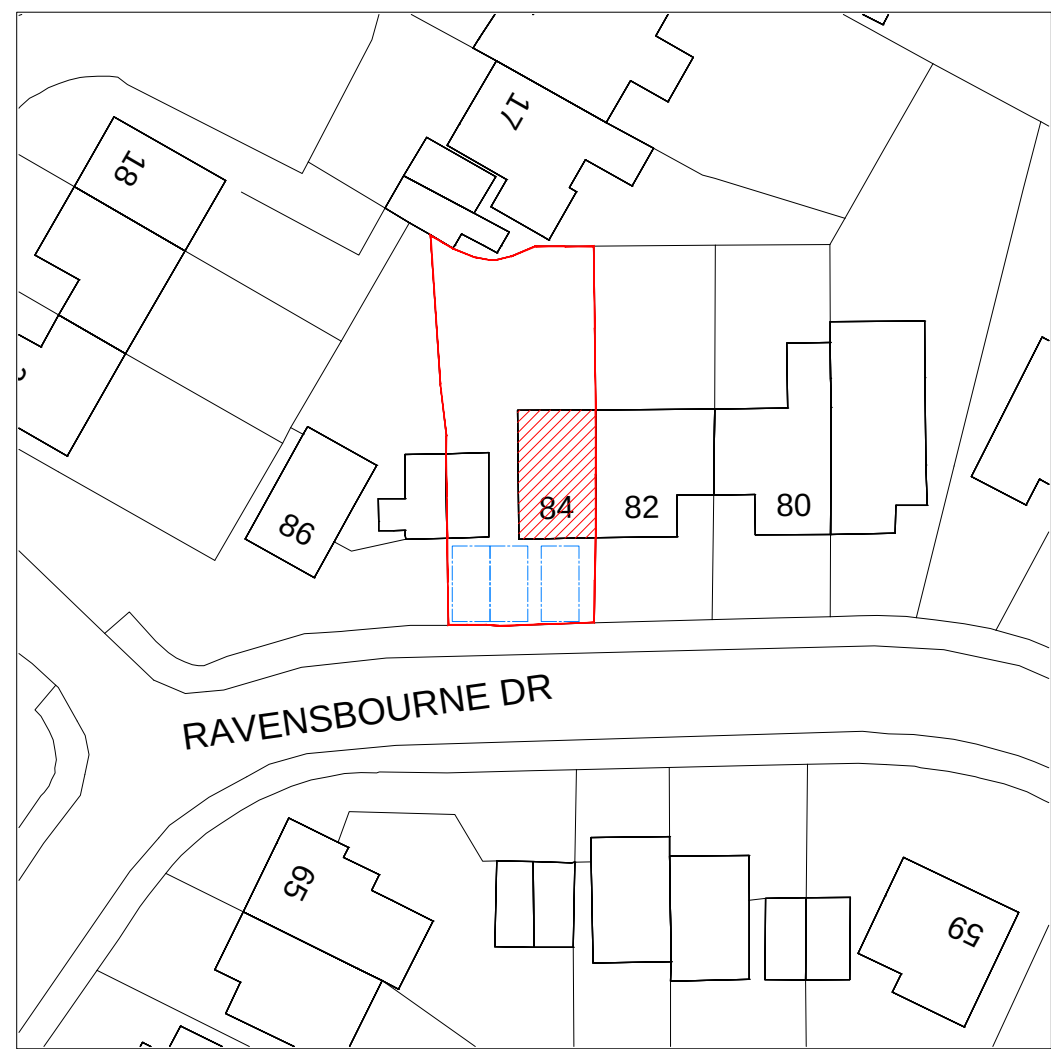

SITE PLAN 1:500@A1