


Ordnance Survey, (c) Crown Copyright 2025. All rights reserved. Licence number 100022432

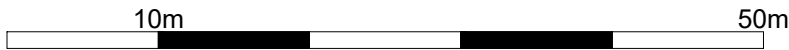

BLOCK PLAN
SCALE 1 : 500

NOTES

© SK Design consultants - THIS DRAWING AND DESIGN REMAINS THE COPYRIGHT AND INTELLECTUAL PROPERTY OF SK CONSULTANTS AND SHALL NOT BE COPIED IN ANY FORMAT WITHOUT APPROVAL.


THIS DRAWING IS TO BE READ IN CONJUNCTION WITH ALL OTHER DRAWINGS AND DOCUMENTS PROVIDED. THE CONTRACTOR MUST CHECK ALL DIMENSIONS ON SITE BEFORE PLACING ORDERS FOR MATERIALS OR SHOP FABRICATIONS OR COMMENCING WORKS ON SITE. ANY DISCREPANCIES SHOULD BE NOTIFIED BEFORE PROCEEDING.



Ordnance Survey, (c) Crown Copyright 2025. All rights reserved. Licence number 100022432

LOCATION PLAN

SCALE 1 : 1250

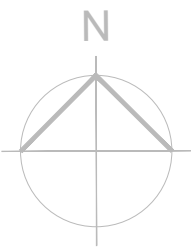

Client:
Mr CHANDRA PUTIGAMPU

Project:
Two storey rear and part single storey side extension and a Garage conversion.

Location:
65 Egremont Drive, Lower Earley, Reading RG6 3BS

Drawing Title:
LOCATION & BLOCK PLAN

Date: OCT 2025	Sheet Size: A3	Drawn: SK
-------------------	-------------------	--------------

Drawing No: P1668-01	Revision: .
--------------------------------	----------------

SK Design Consultants
22 Netley close
Caversham
Reading RG4 6SR
Tel : 07821111602