


NORTH WEST SIDE

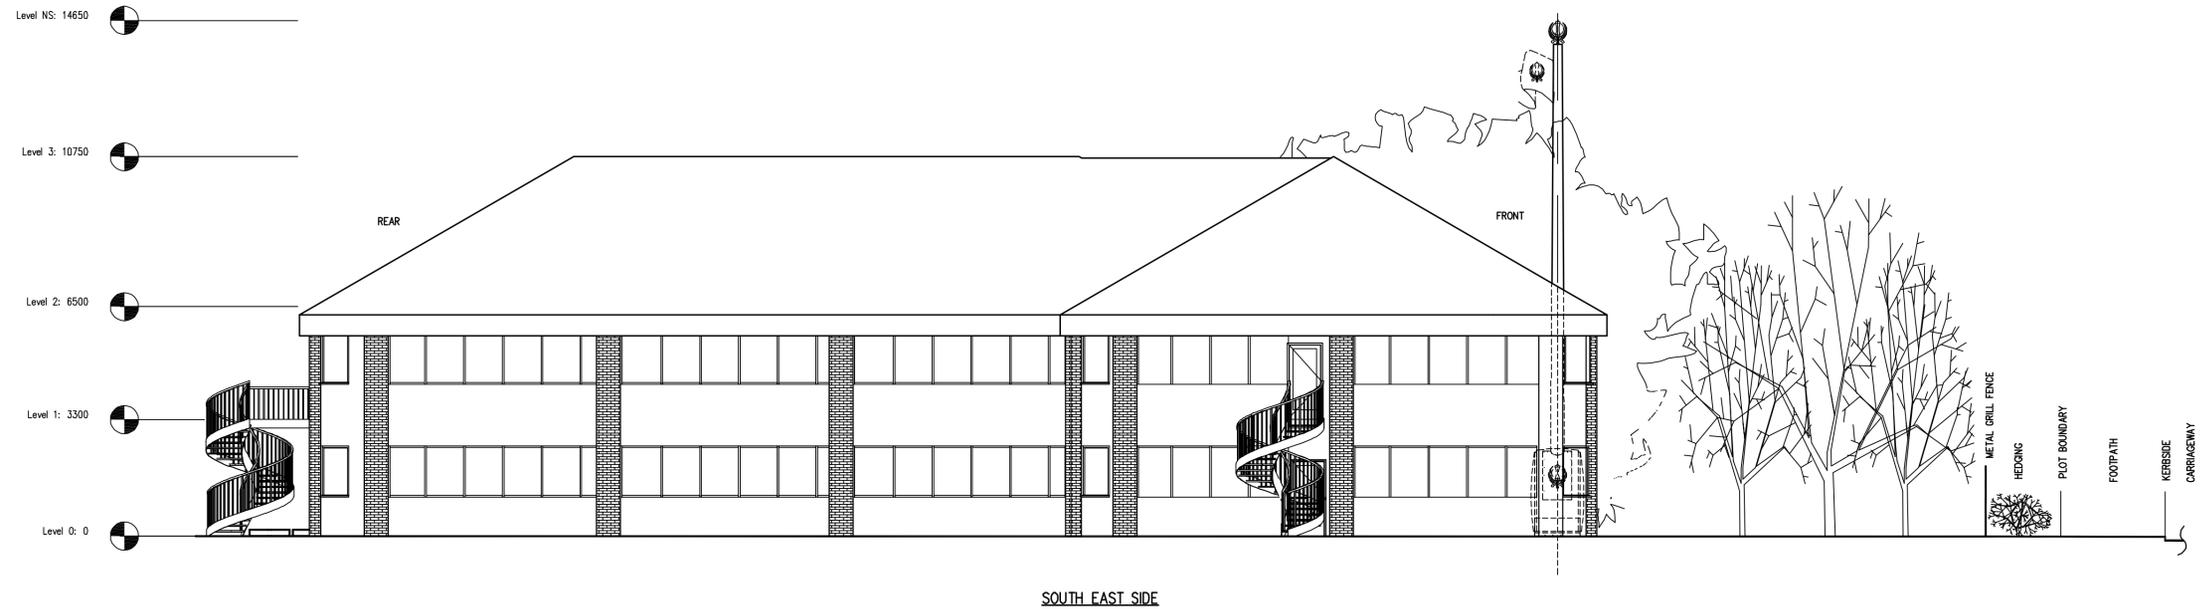


SOUTH EAST SIDE

CONTEXTUAL BUILDING & FLAG STAFF ELEVATIONS SHEET 2 OF 2

(A1 1:200, A3 1:400) NOTE: NO ALTERATIONS OR WORKS ARE PLANNED DIRECTLY TO THE BUILDING

NOTES AND SPECIFICATION

1. DO NOT SCALE OF THIS DRAWING.
2. ALL DIMENSIONS ARE IN MILLIMETRES UNLESS OTHERWISE SPECIFIED.
3. THIS DRAWING IS TO BE READ FULLY IN CONJUNCTION WITH DRAWING SHEETS; THIS DRAWING SHALL ALSO BE READ IN CONJUNCTION WITH SPECIFICATION NO: PLG NOTES, EITHER PRINTED SEPARATELY OR INCLUDED HEREON THIS DRAWING.
4. ALL EXTERNAL MATERIALS SHALL MATCH EXISTING EXCEPT WHERE OTHERWISE SPECIFIED.
5. ALL COPYRIGHTS ARE RESERVED WITH THE ORIGINATOR.
6. NO PART OF THE WORKS SHALL ENROACH UNDERGROUND, OR ABOVE, OR OVERHANG IN ANY WAY BEYOND THE APPLICATION SITE BOUNDARIES.
7. ANY DISCREPANCIES FOUND BETWEEN ANY OF THE WORKING DOCUMENTS AND / OR SITE DETAILS ARE TO BE IMMEDIATELY REFERRED TO THE ENGINEER.
8. ALL CONSTRUCTION WORKS SHALL BE CARRIED OUT IN ACCORDANCE WITH THE REQUIREMENTS OF THE HEALTH & SAFETY @ WORK ACT 1974 AND THE CONSTRUCTION: DESIGN & MANAGEMENT REGULATIONS (CDM) 1994. ALSO SEE MAIN SPECIFICATION CLAUSE 5.
9. © COPYRIGHT KALSI ASSOCIATES LTD. 2025

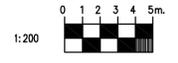

0 03/12/25 FIRST ISSUE


KALSI ASSOCIATES
 KALSI ASSOCIATES LTD.
 BUILDING CONSULTANTS / ENGINEERS
 6 Devonshire Park,
 Reading, RG2 7DX
 Tel: (0118) 975 7988
 Fax: (0118) 975 7966
 E-mail: rsk.put@gmail.com
 Planning, Architectural
 Civil and Structural Design,
 Survey & Project Management Services
 Director: R.S. KALSI BSc; MBA; C.Eng; MICE

CLIENT: SIRI GURU SINGH SABHA, READING

PROJECT: NEW FLAG MAST, NISHAN SAHIB, AT SGSS PREMISES 612 READING ROAD WINNERSH, WOKINGHAM, BERKSHIRE

DWG: CONTEXTUAL ELEVATIONS; SHT 2/2

SCALE	DATE	DRAWN	JOB NO.	DWG. NO.	AMEND.	SHEET NO.
1:200	02/12/25	RSK	25 - 05 2025	PLG 06	0	2 OF 2

PLOT DATE: 03/12/25
JOB DIR: RDG-SGSS