


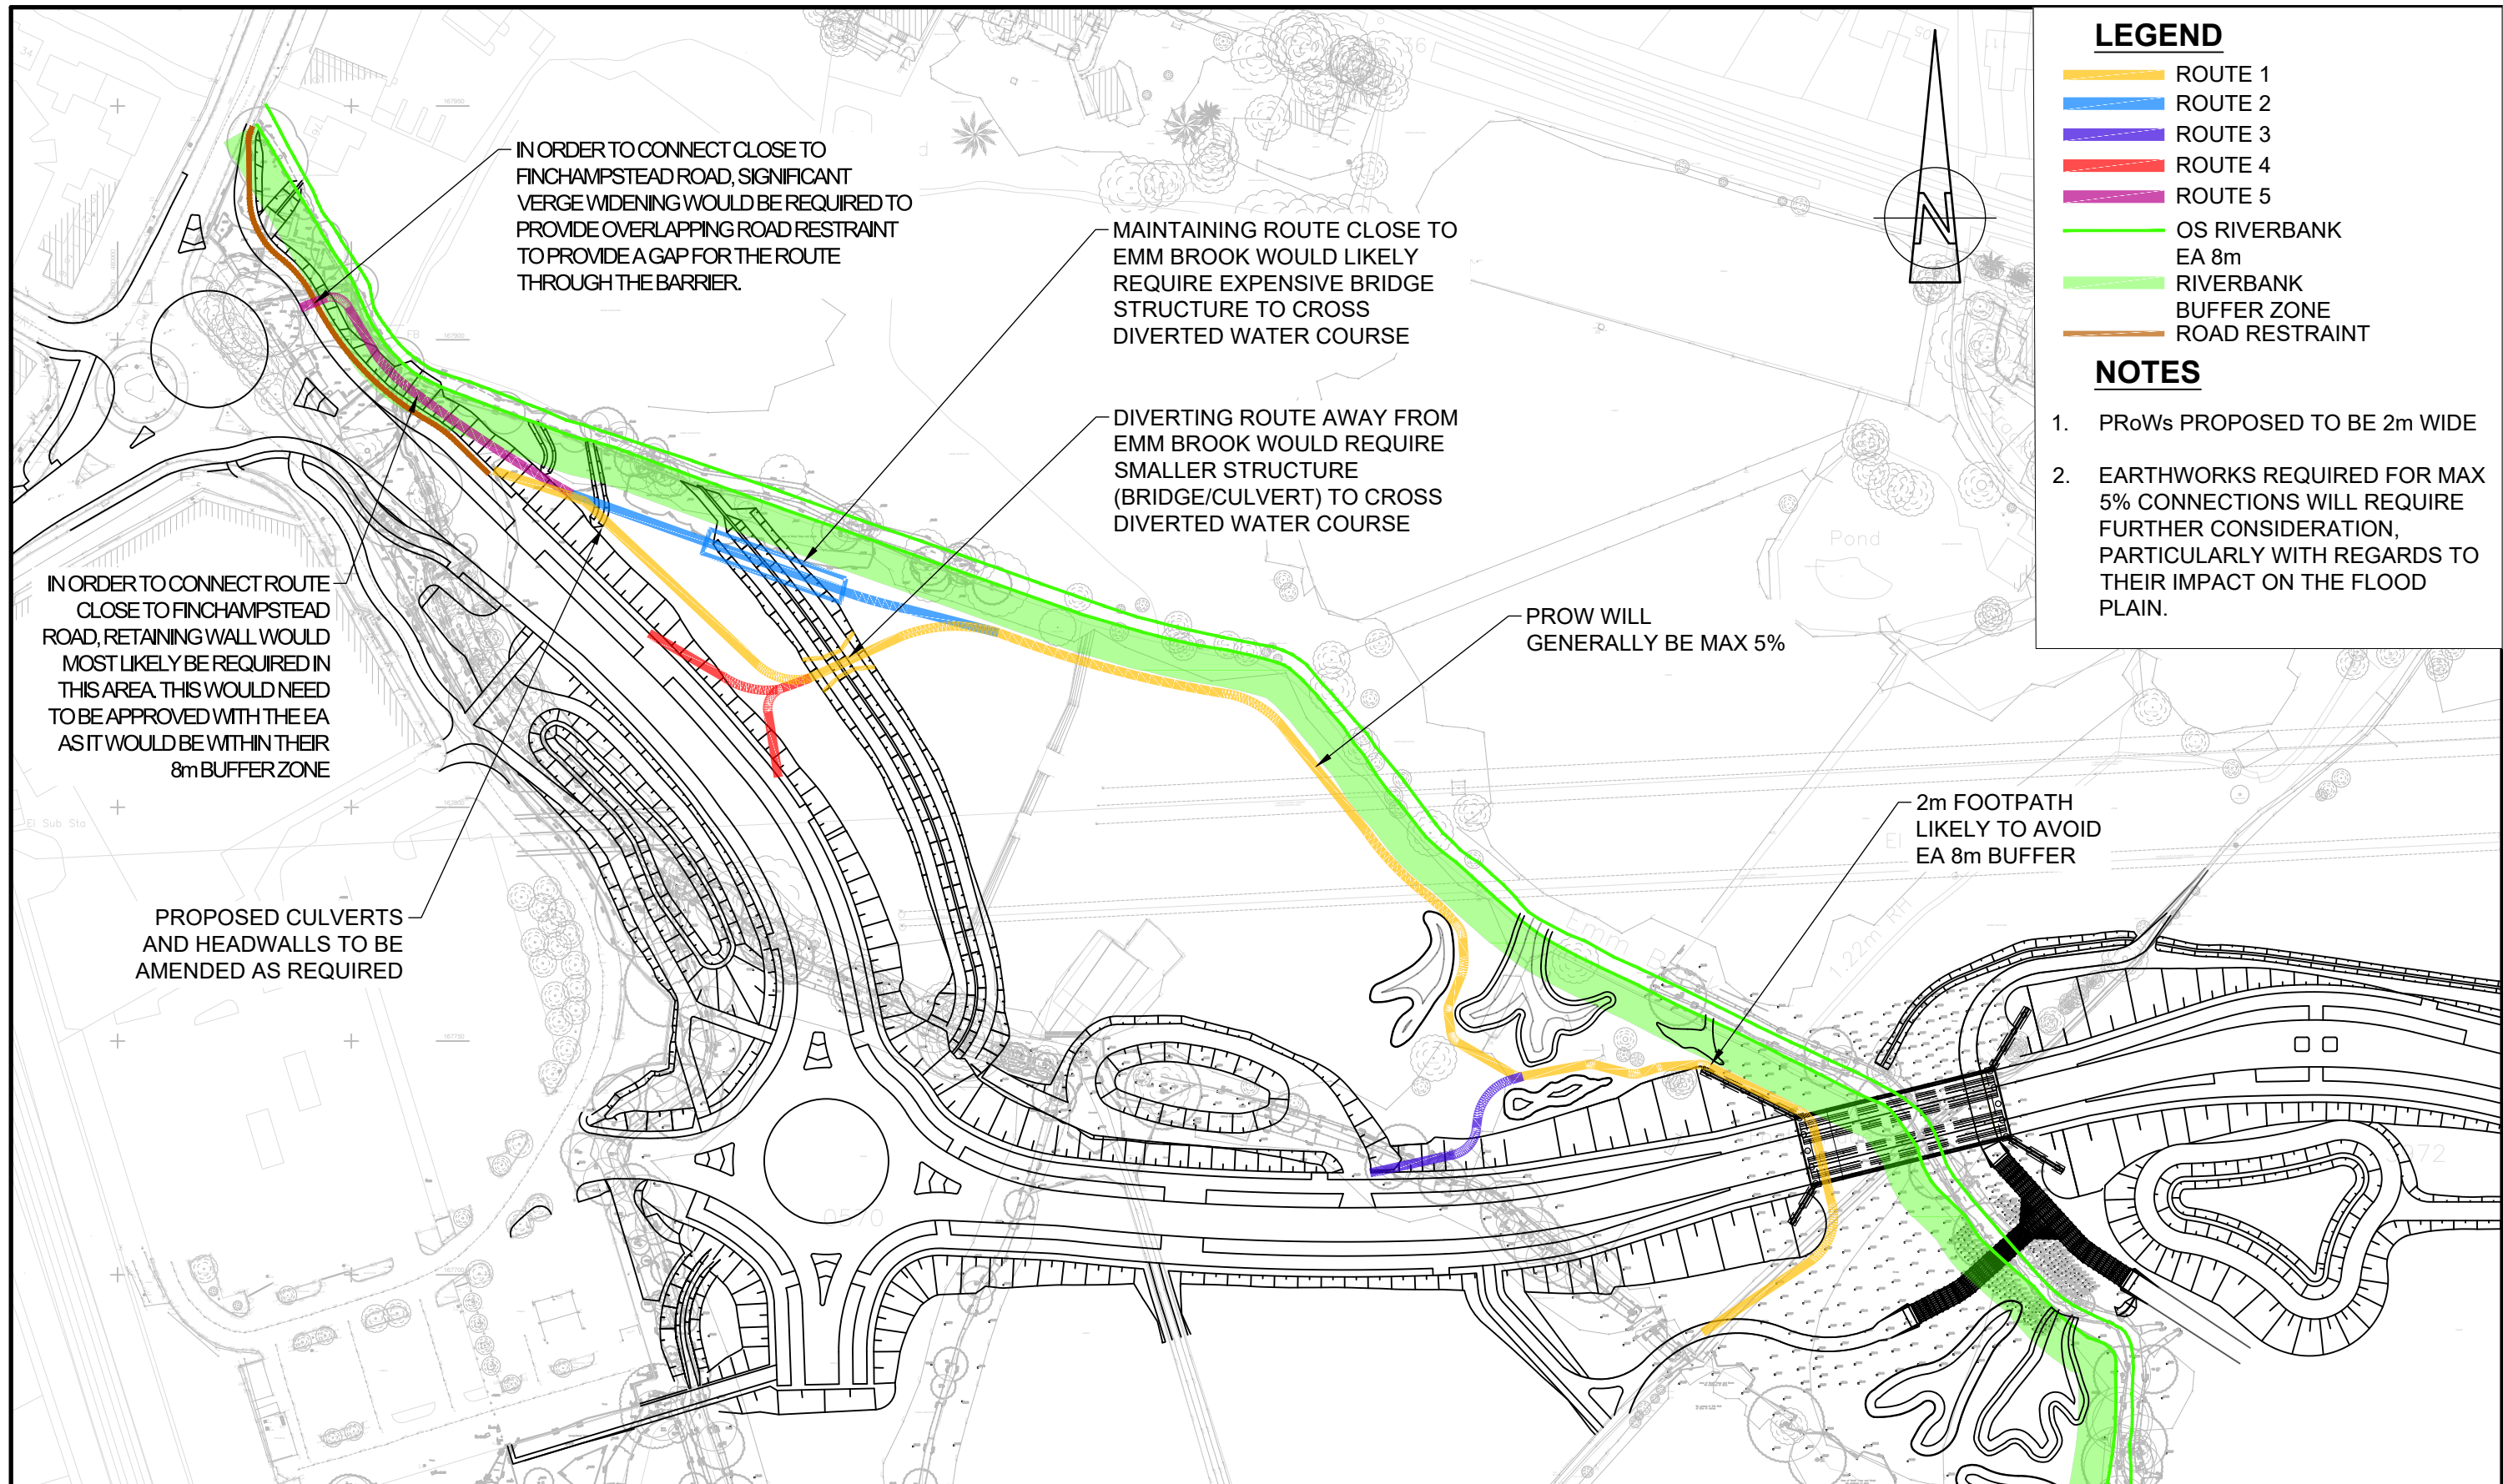

LEGEND

- ROUTE 1
- ROUTE 2
- ROUTE 3
- ROUTE 4
- ROUTE 5
- OS RIVERBANK
EA 8m
- RIVERBANK
BUFFER ZONE
- ROAD RESTRAINT

NOTES

1. PROPOSED TO BE 2m WIDE
2. EARTHWORKS REQUIRED FOR MAX 5% CONNECTIONS WILL REQUIRE FURTHER CONSIDERATION, PARTICULARLY WITH REGARDS TO THEIR IMPACT ON THE FLOOD PLAIN.



PROJECT TITLE
WMHP - SPINE ROAD AND WESTERN
GATEWAY PHASE 1

SKETCH TITLE
CONSIDERATION FOR FUTURE PUBLIC RIGHT
OF WAY ALONG THE EMM BROOK CORRIDOR

REV.	P01				
BY	BS				
CHK'D	BH				
APP'D	AL				
DATE	10.09.2021				
SKETCH. No. WMHP-TG-SRWG1-SK-HI-0166					

DO NOT SCALE
FROM THIS SKETCH

DRAWN	REVISION
BH	P01