
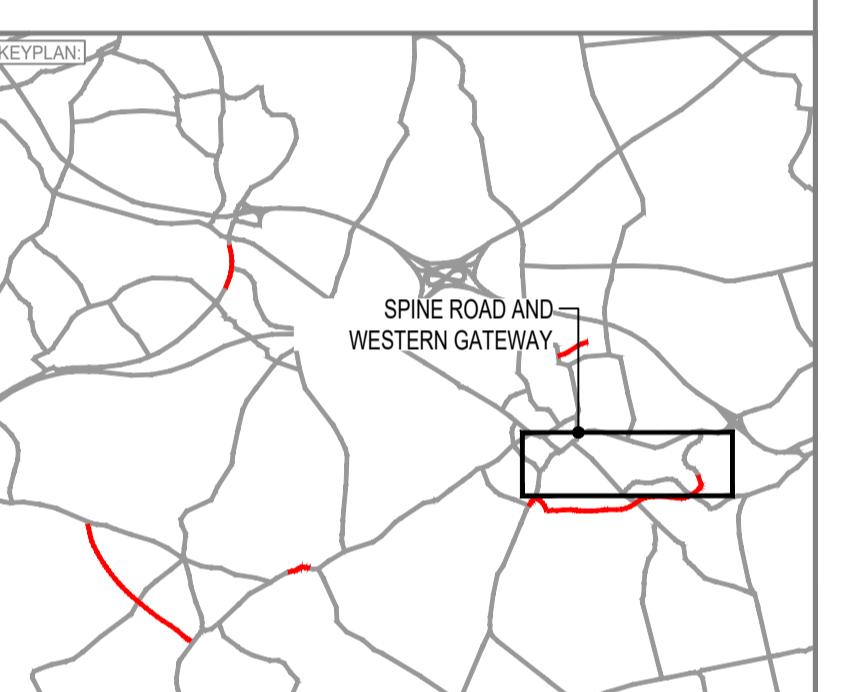


DO NOT SCALE

1. ALL DIMENSIONS ARE IN MILLIMETRES UNLESS NOTED OTHERWISE.
2. ALL LEVELS ARE IN METRES AOD UNLESS NOTED OTHERWISE.
3. REFER TO THE 500 SERIES FOR LEVEL INFORMATION

SITE LOCATION PLAN

SCALE: 1:25000

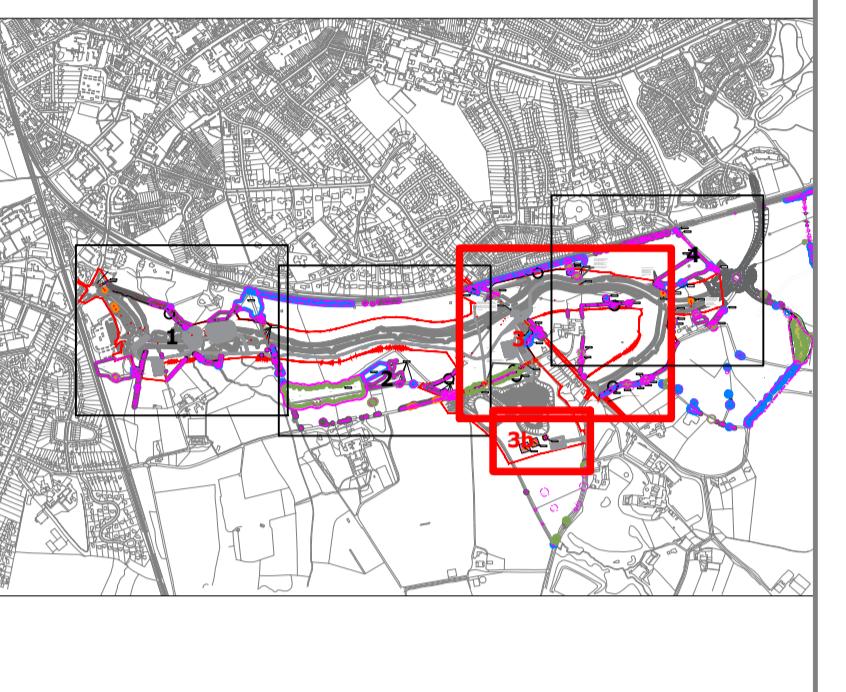

P07	07/11/2024	RW	UPDATED FOLLOWING COMMENTS	AL	AL
P06	29/10/2024	RW	UPDATED FOLLOWING COMMENTS	AL	AL

REV	DATE	BY	DESCRIPTION	CHK	APP
DRAWING STATUS:					

PARTIALLY SIGNED-OFF FOR CONSTRUCTION 'B'

DESIGNER: 

Tony Gee and Partners LLP
Hardy House
140 High Street
Esher, Surrey
KT10 9QJ
Tel: 01372 461600

TONY GEE www.tonygee.com
Consulting Civil, Structural and Geotechnical Engineers

Shute End, Wokingham, Berkshire RG40 1BN
Tel: (0118) 974 6000 Web: www.wokingham.gov.uk

PROJECT

SPINE ROAD AND WESTERN GATEWAY PHASE 1

HIGHWAYS TREE PROTECTION PLAN

SHEET 3

1:1000	CH	CH	
PROJECT NO:	DESIGNED:	DRAWN:	DATE:
C118047	WM	WM	November 24
DRAWING No:	REV:		

DRAWING NO:	REV:
WMHP-TG-SRWG1-DR-LS-3043	P07