



## Section G-G

### long section through backwater at Location 2

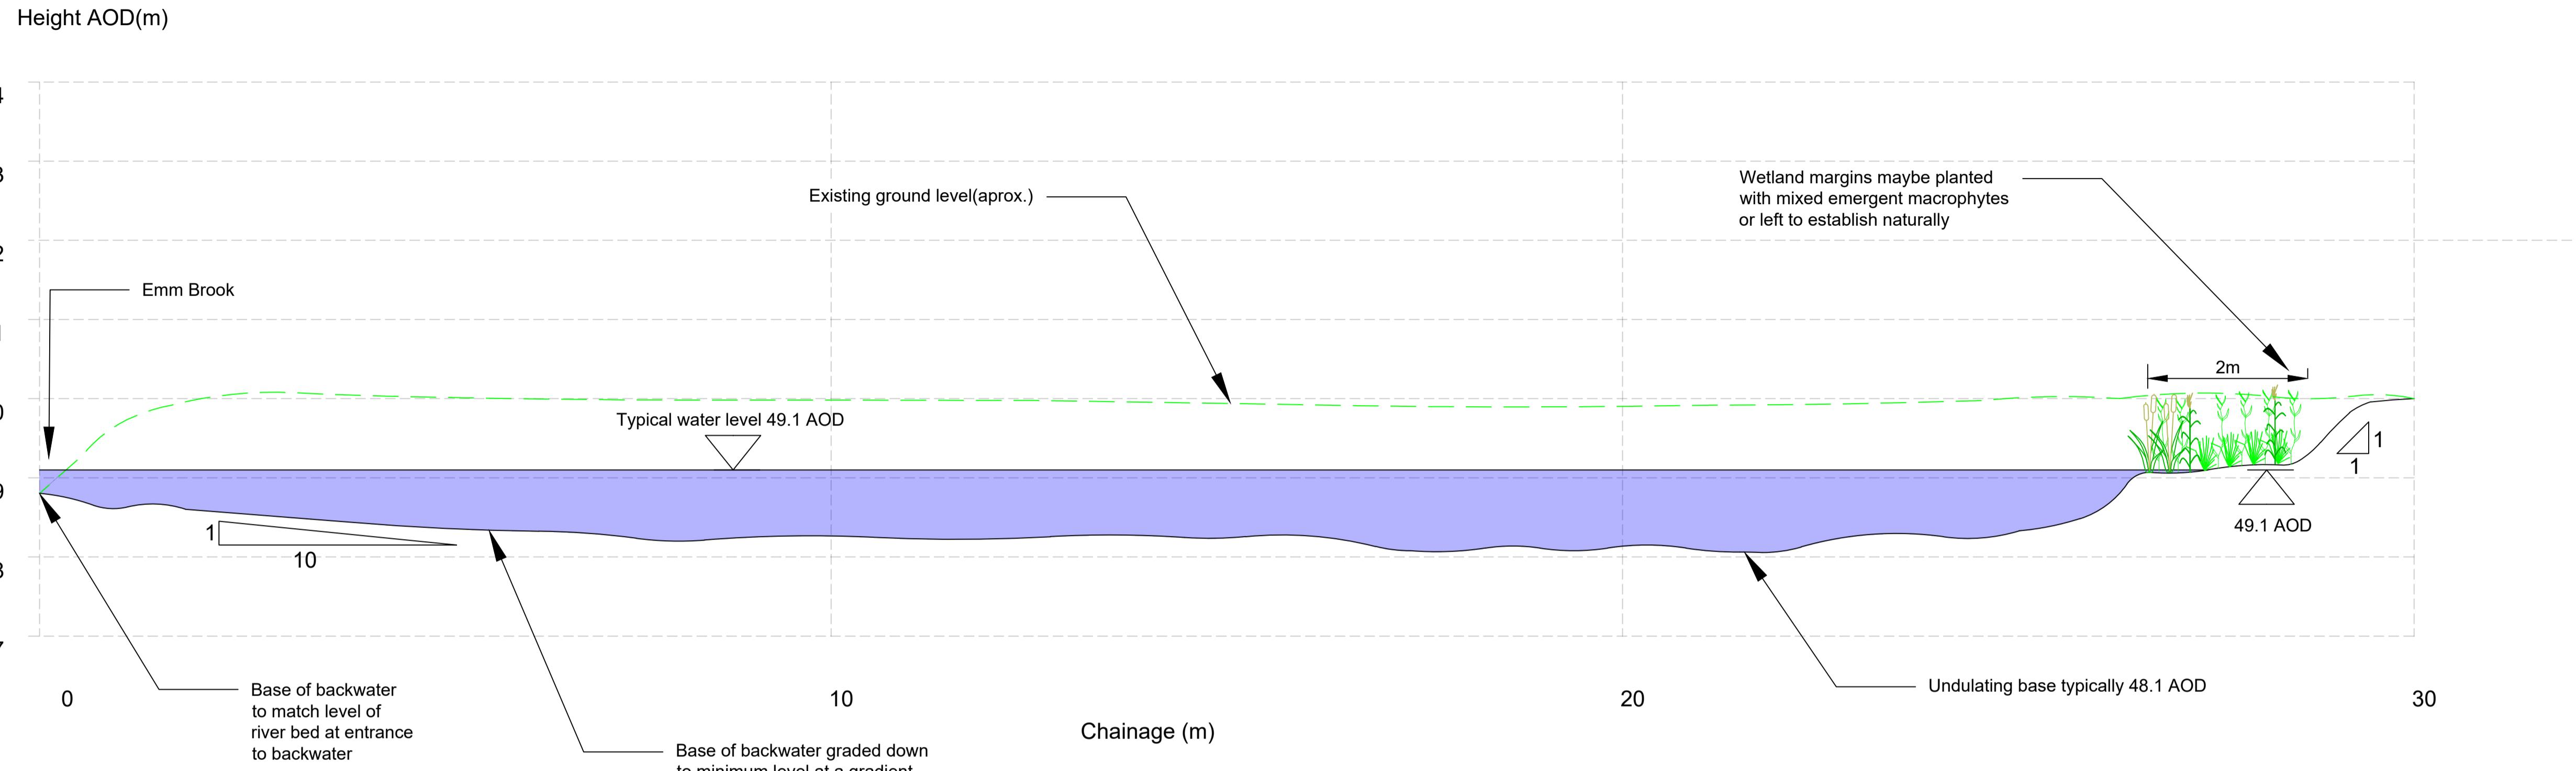


# Section H-H

## Typical section through scrape

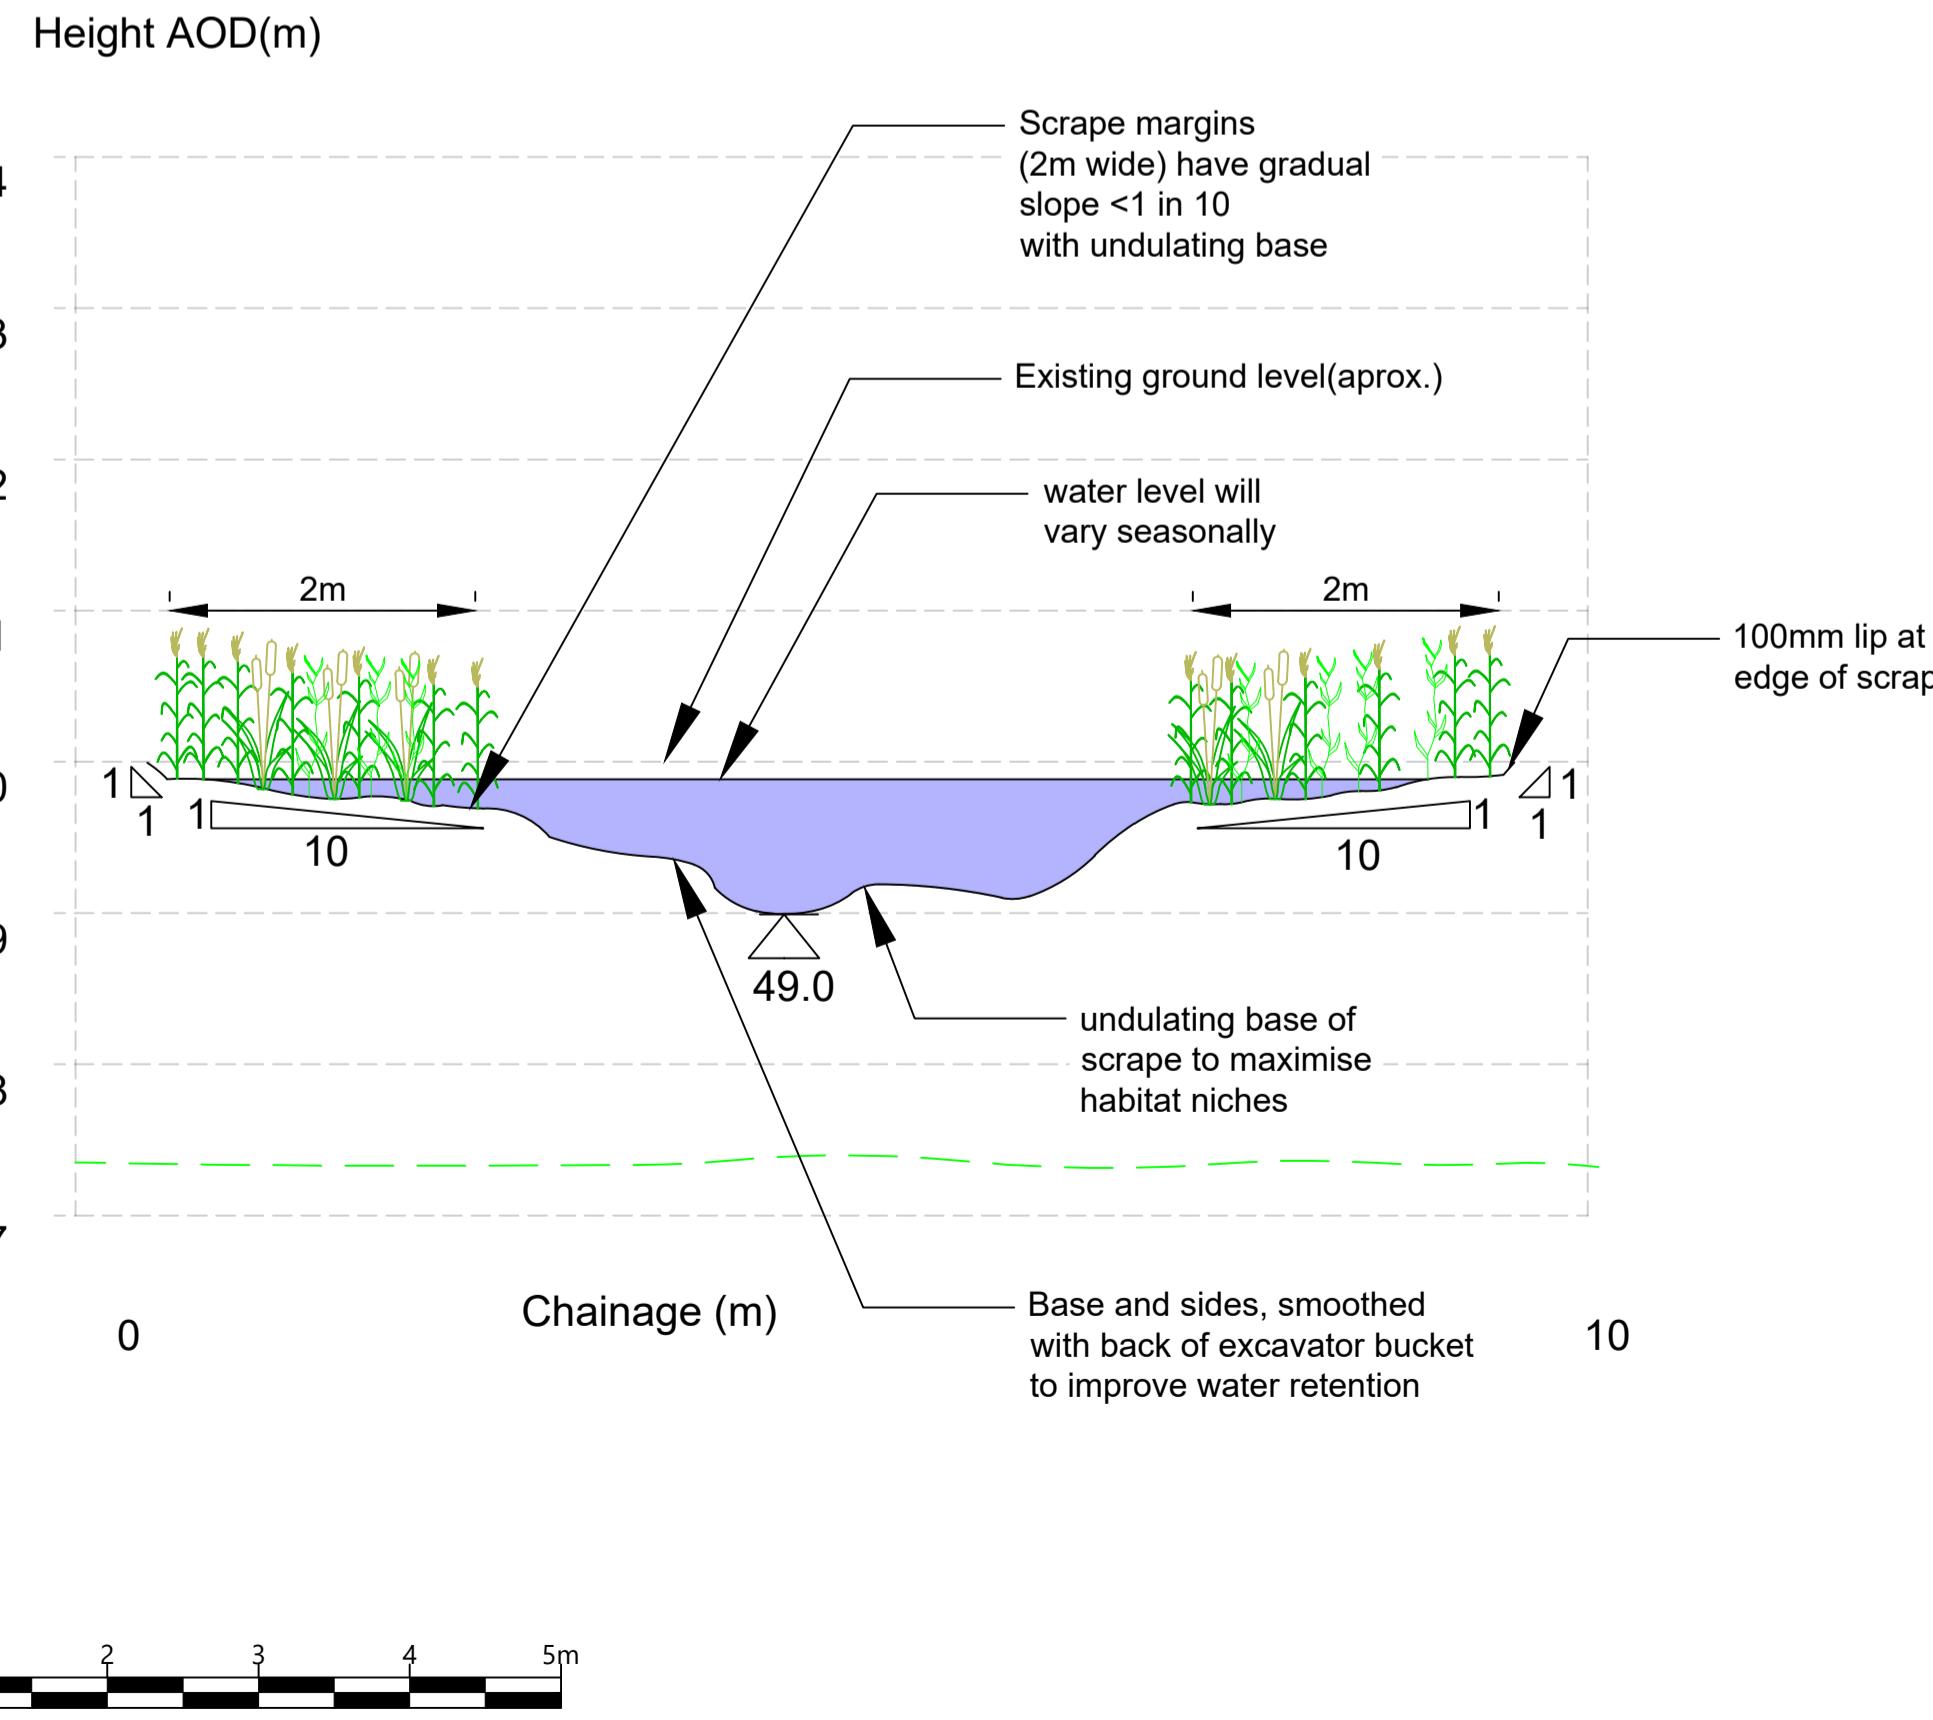

SECTION LOCATION PLAN - DRAWING 3023

SCALE: 1:200

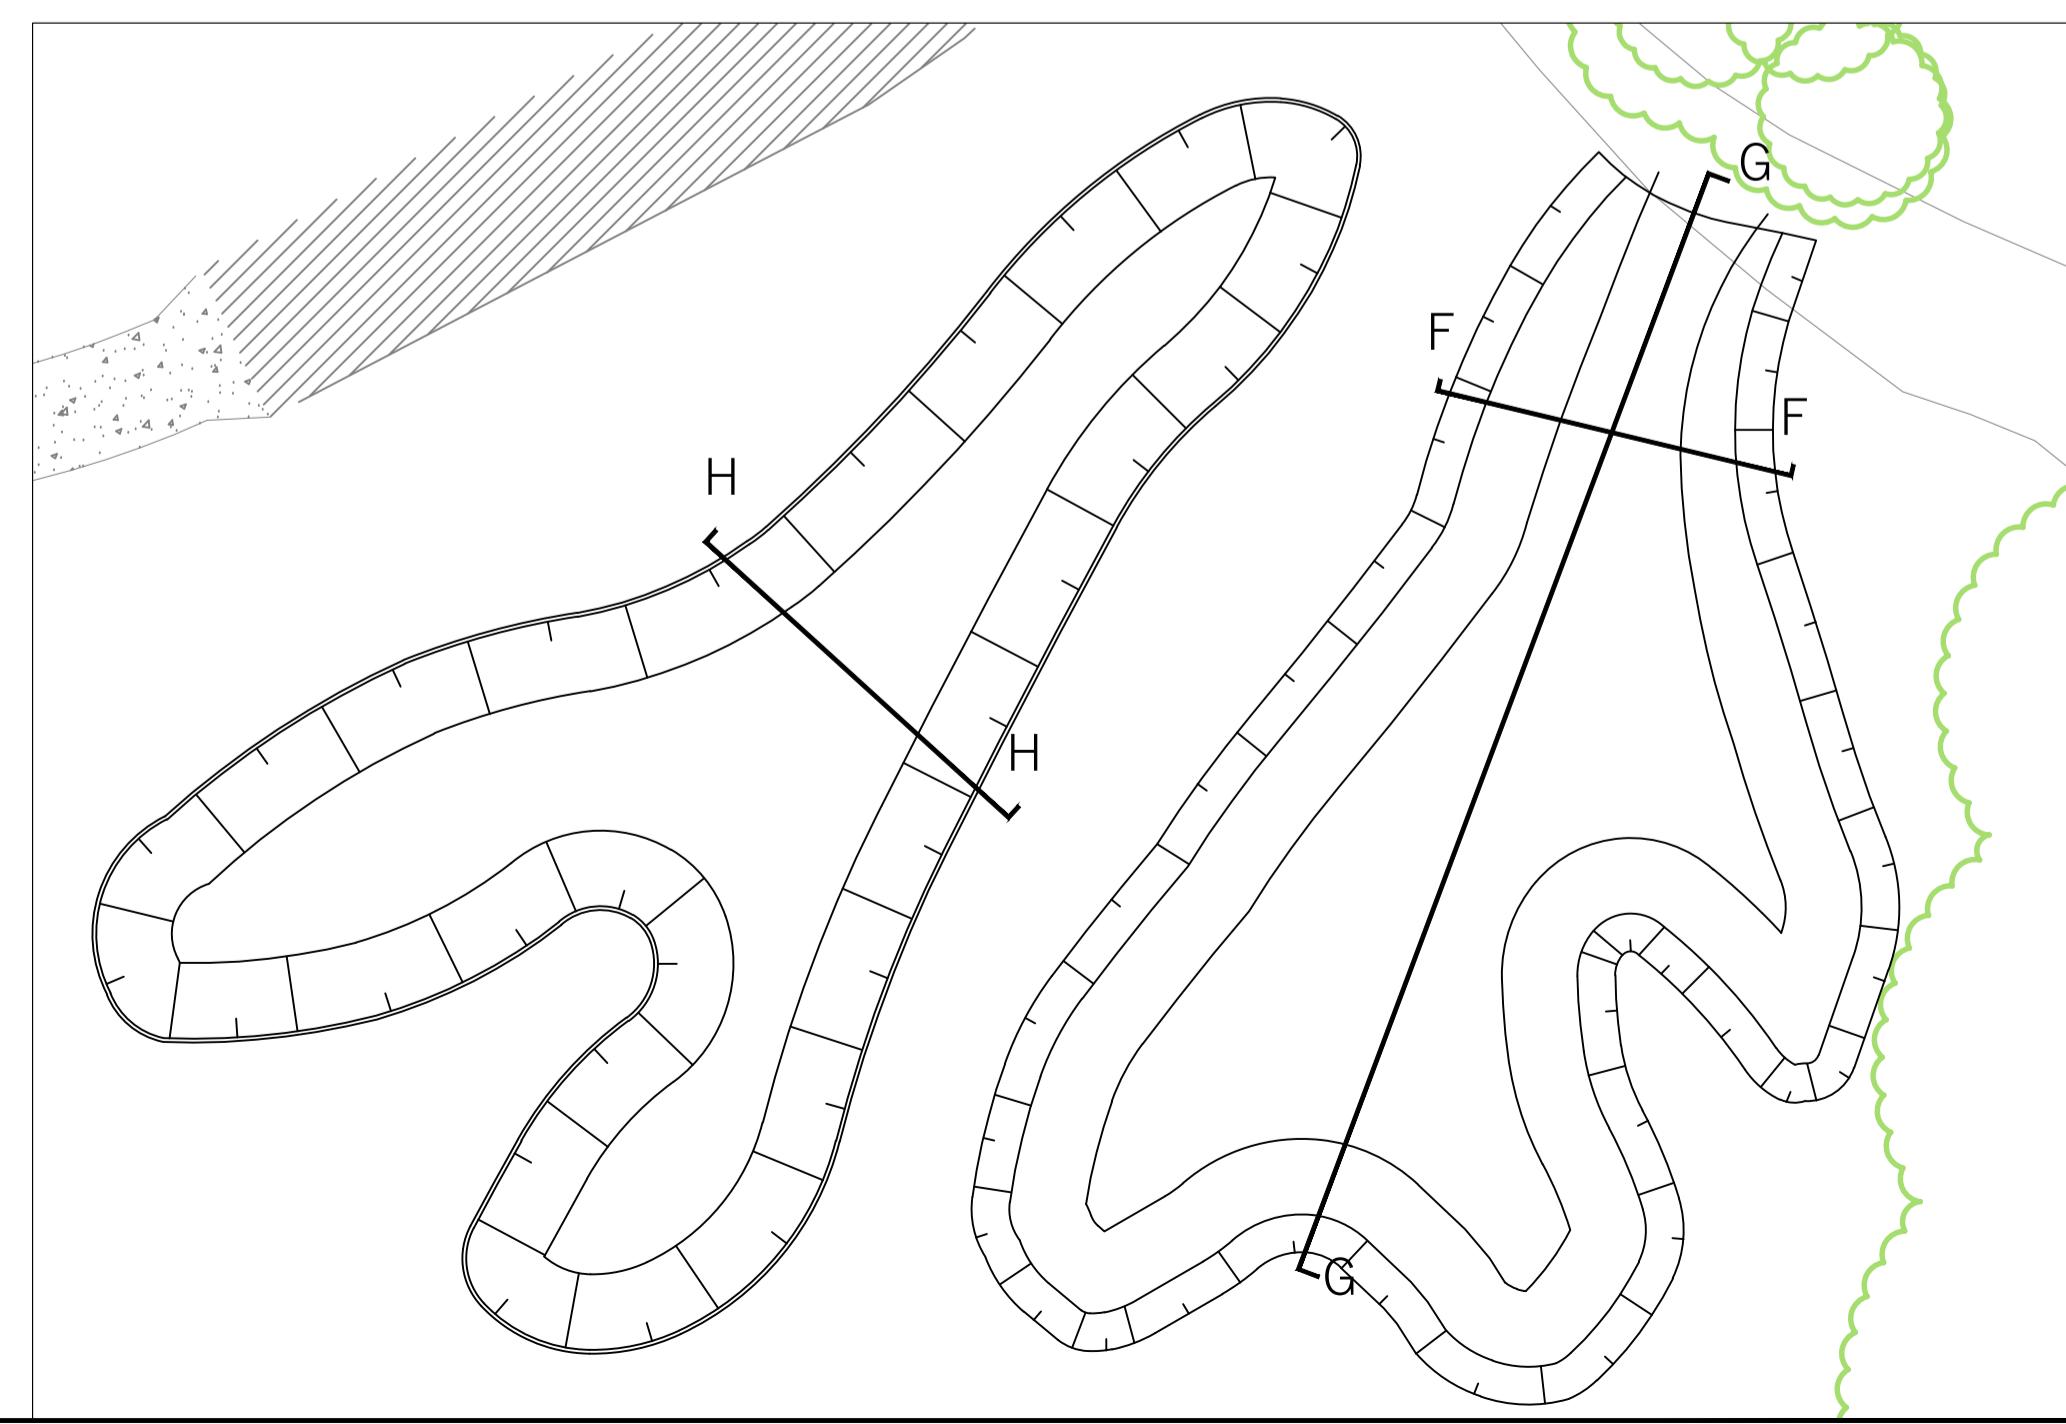

DO NOT SCALE

## LEGEND


## EXISTING GROUND LEVEL

---

## PROPOSED GROUND LEVEL

NOTES:

1. ALL DIMENSIONS ARE IN MILLIMETRES UNLESS NOTED OTHERWISE.
2. ALL LEVELS ARE IN METRES AOD UNLESS NOTED OTHERWISE.
3. REFER TO THE 500 SERIES FOR LEVEL INFORMATION

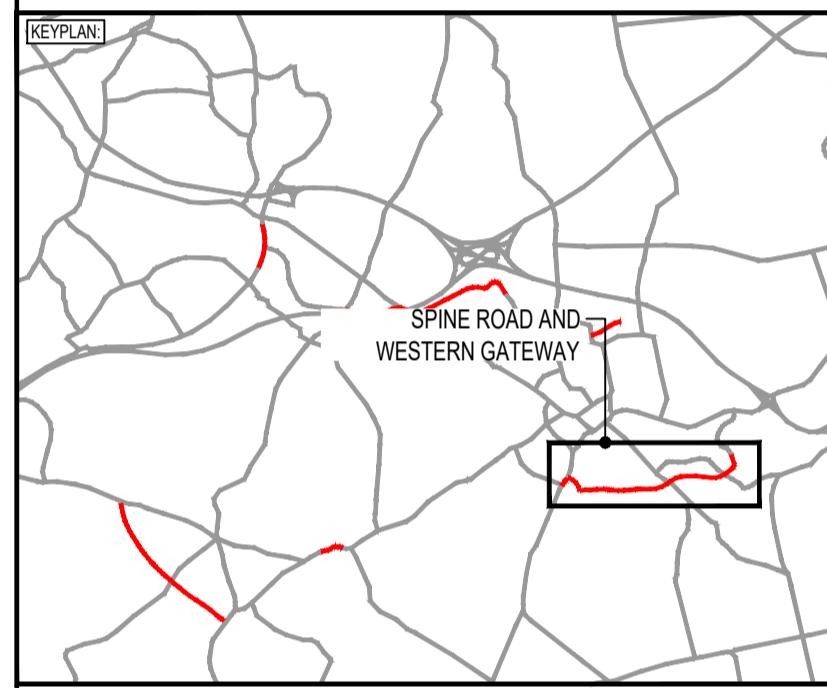

P01	15/09/2021	GS	FIRST ISSUE	JC	JC
REV	DATE	BY	DESCRIPTION	CHK	APP
DRAWING STATUS:					

FOR REVIEW & COMMENT



**Tony Gee**

# Balfour Beatty



Shute End, Wokingham, Berkshire RG40 1BN  
Tel: (0118) 974 6000 Web: [www.wokingham.gov.uk](http://www.wokingham.gov.uk)

KINGHAM MAJOR HIGHWAYS PROGRAMME

# HIGHWAYS

## VERBANK ECOLOGICAL ENHANCEMENTS

SECTIONS				SHEET 7
SCALE @ A1: 1:50	CHECKED: JC		APPROVED: JC	
PROJECT NO: C118047	DESIGNED: GS	DRAWN: GS	DATE: September 21	
DRAWING No: WMHP-TG-SRWG1-DR-LS-3027				REV: P01