


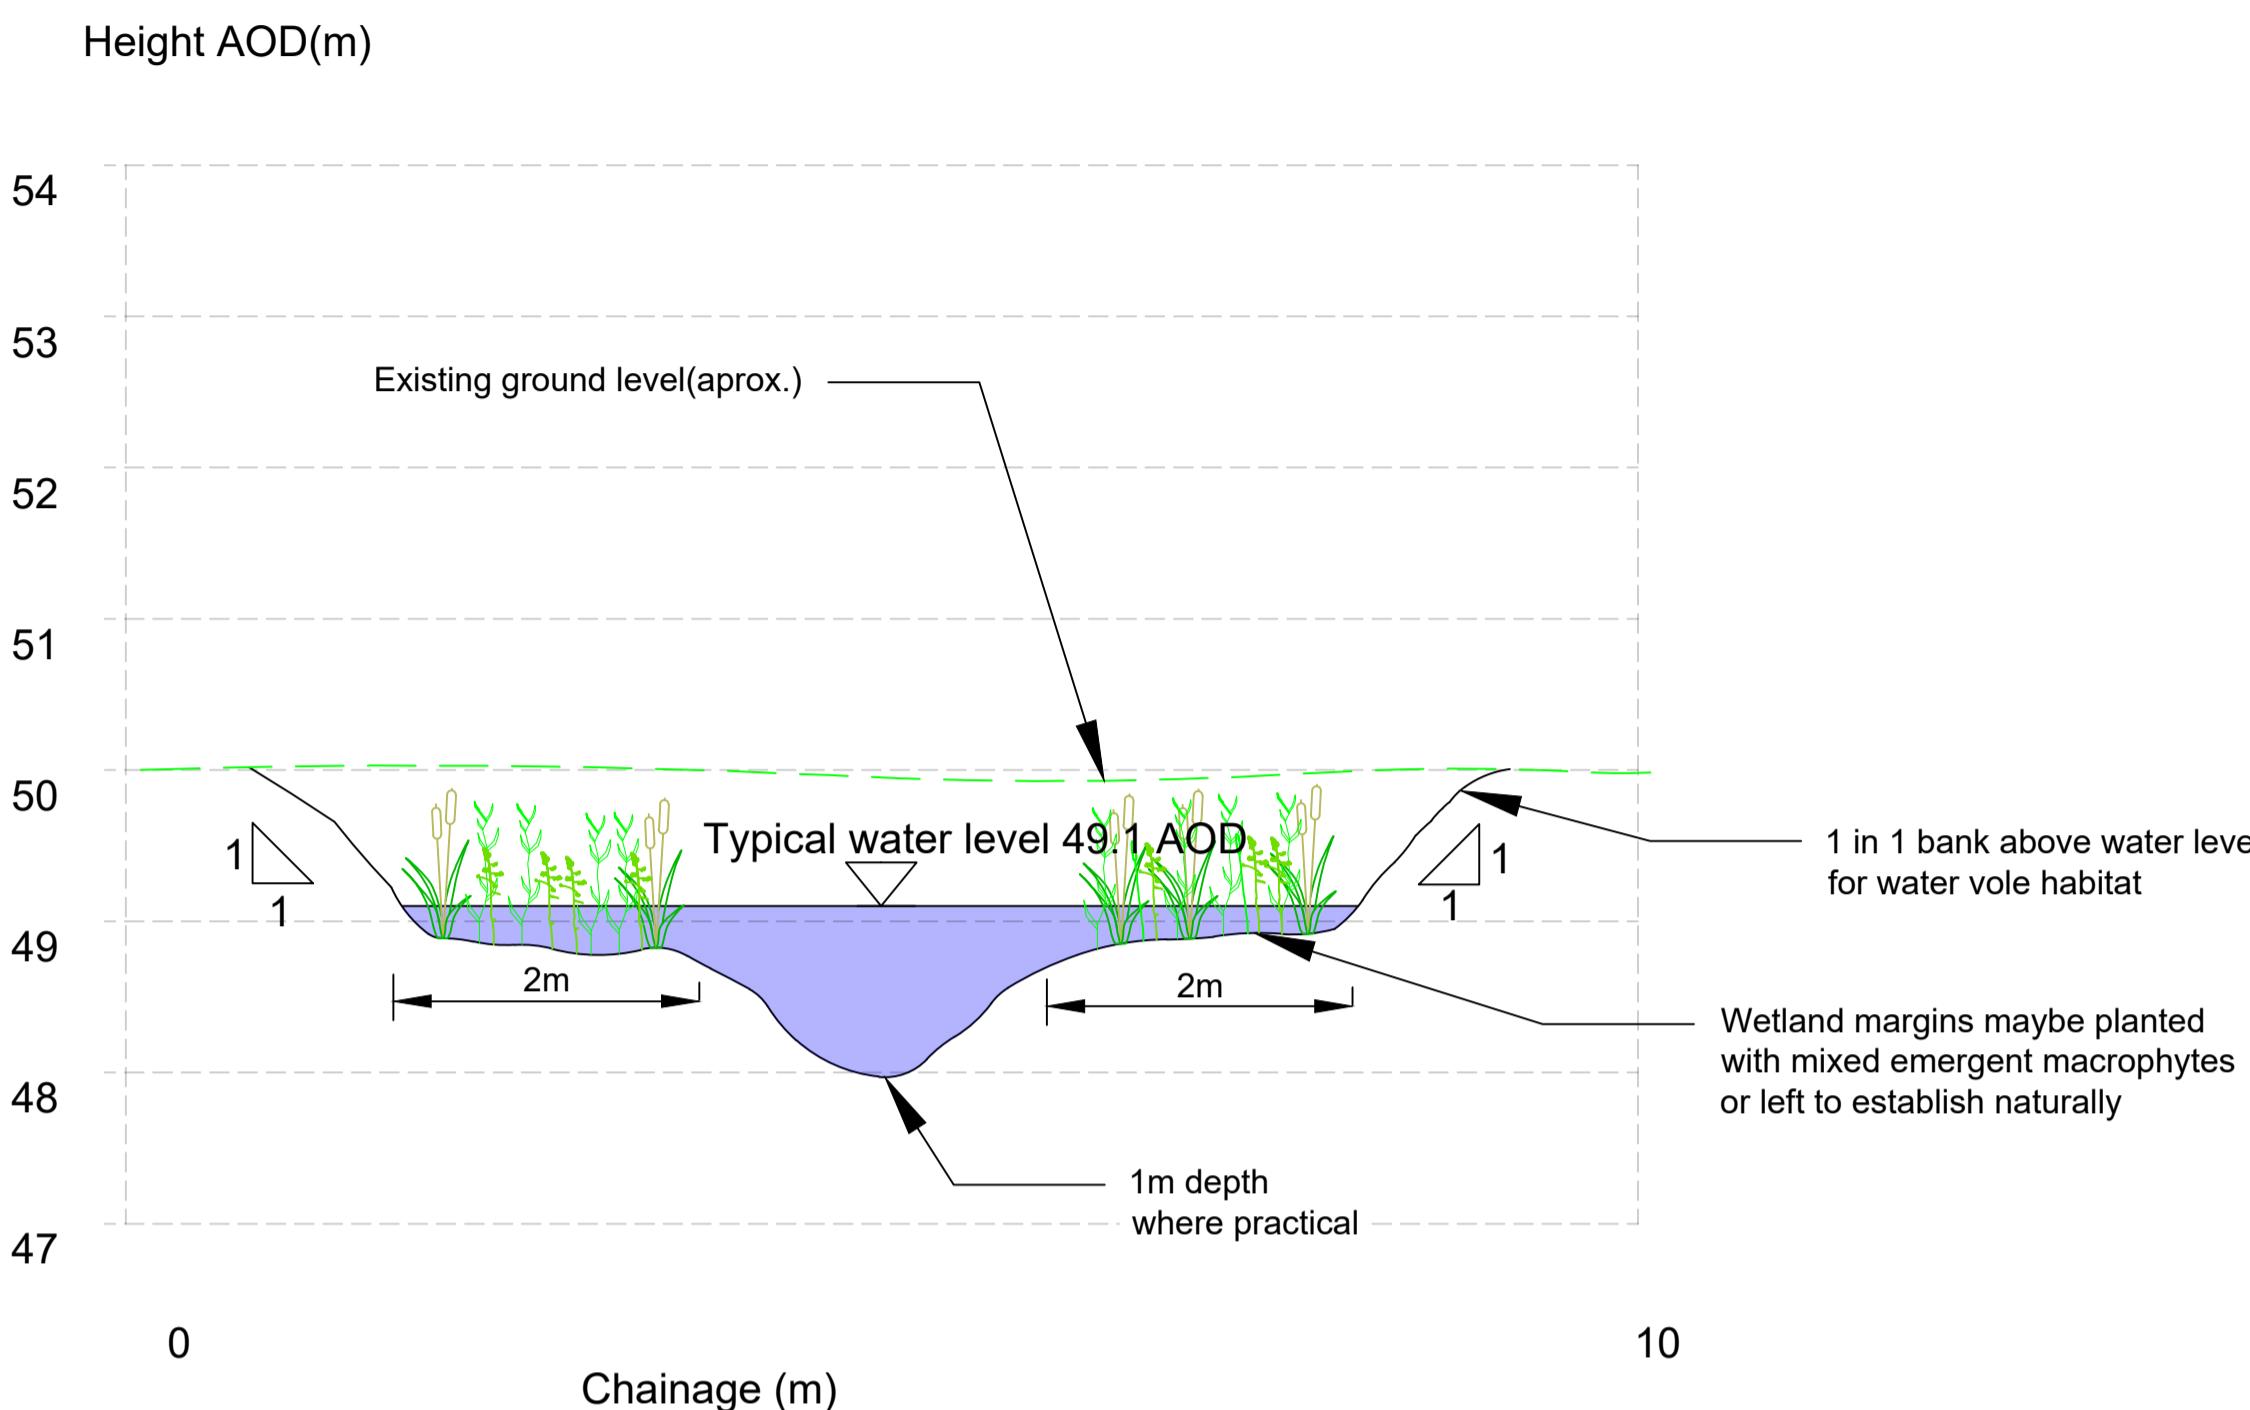


## Cross section through back water



## Section B-B

## Long section through back water

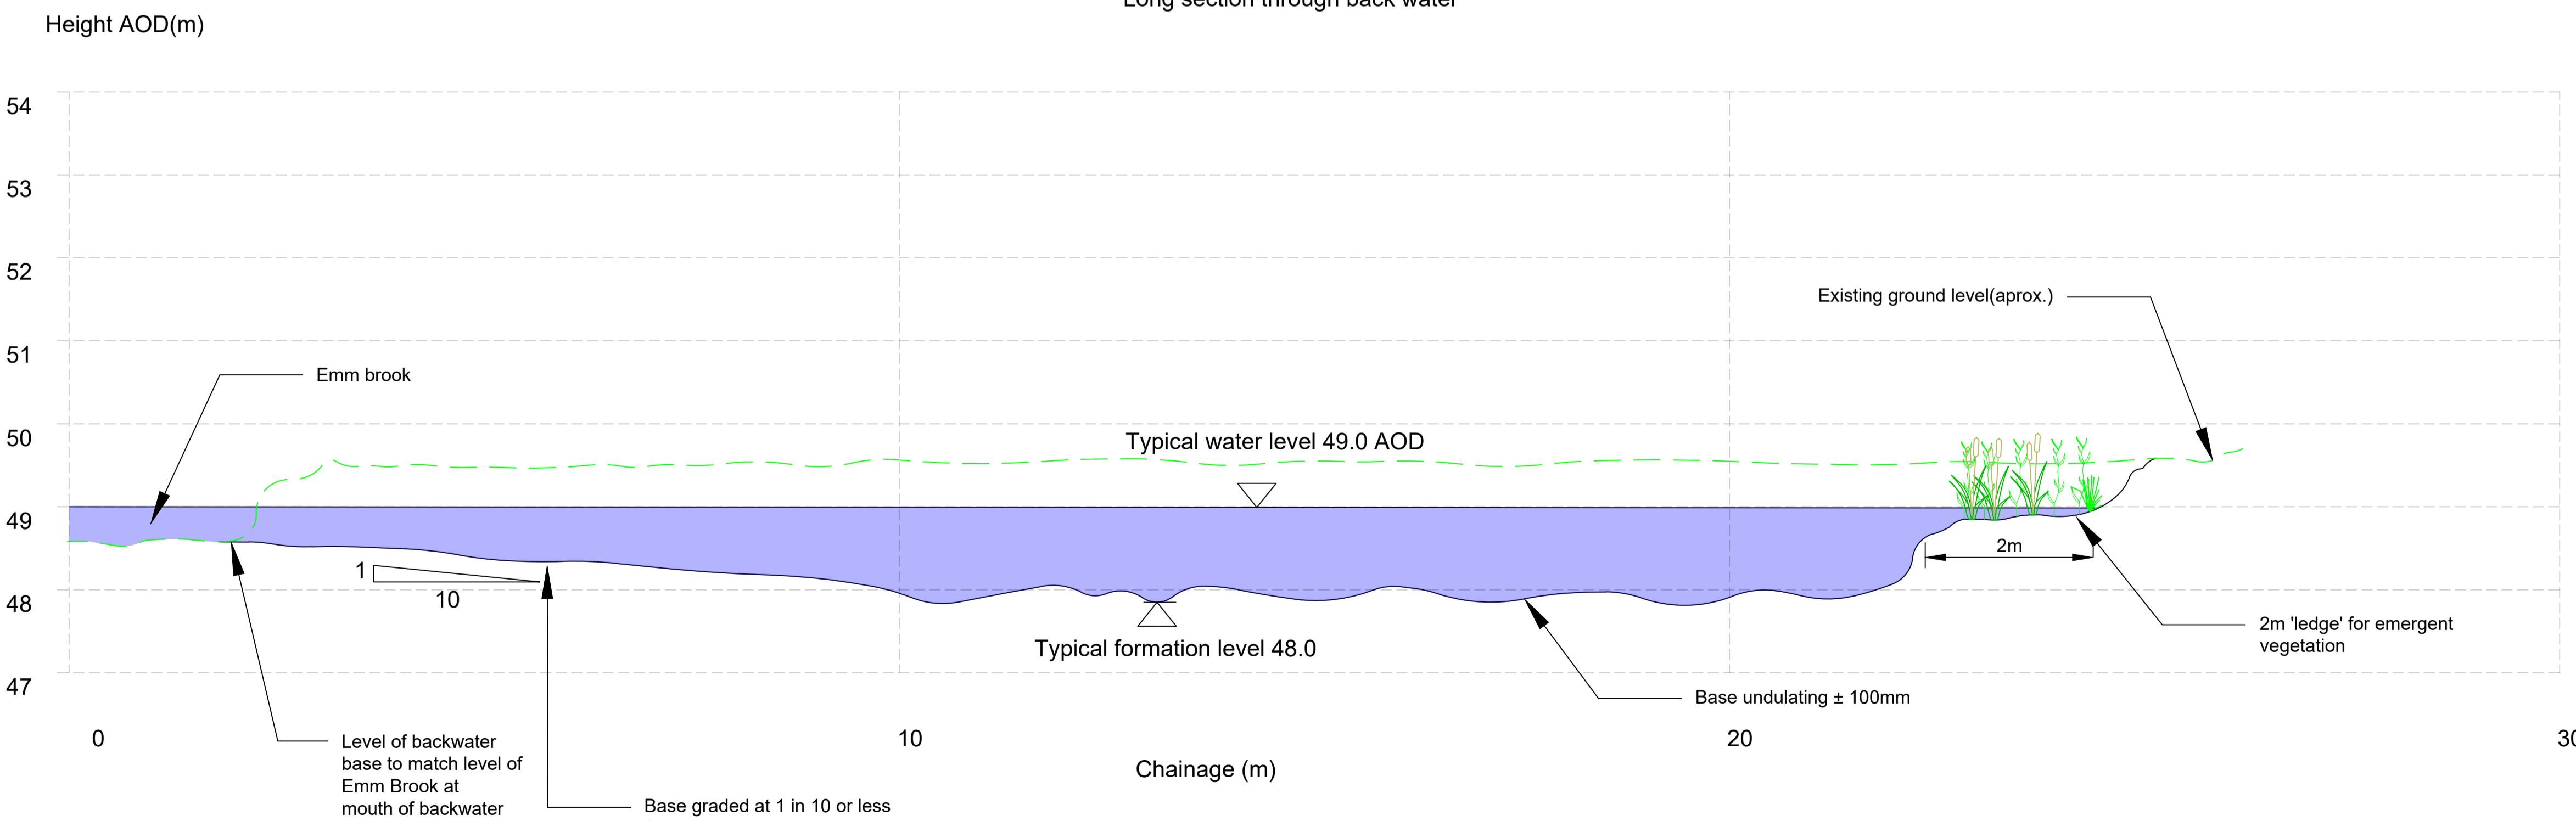

File name: P:\PROJECTS\YORK\3800 WOKINGHAM SPINE ROAD AND WESTERN GATEWAY PHASE 1\04-DRAWINGS\01-WORKING3800\_MOD\_LAN\_002\_BANKWATER\_P02.DWG, printed on Monday, April 4, 2022 5:26:47 PM, by Wei Ma

DO NOT SCALE

## LEGEND

— EXISTING GROUND LEVEL

---


## PROPOSED GROUND LEVEL

NOTES:

1. ALL DIMENSIONS ARE IN MILLIMETRES UNLESS NOTED OTHERWISE.
2. ALL LEVELS ARE IN METRES AOD UNLESS NOTED OTHERWISE.
3. REFER TO THE 500 SERIES FOR LEVEL INFORMATION

SECTION LOCATION PLAN - DRAWING 302

SCALE: 1:200

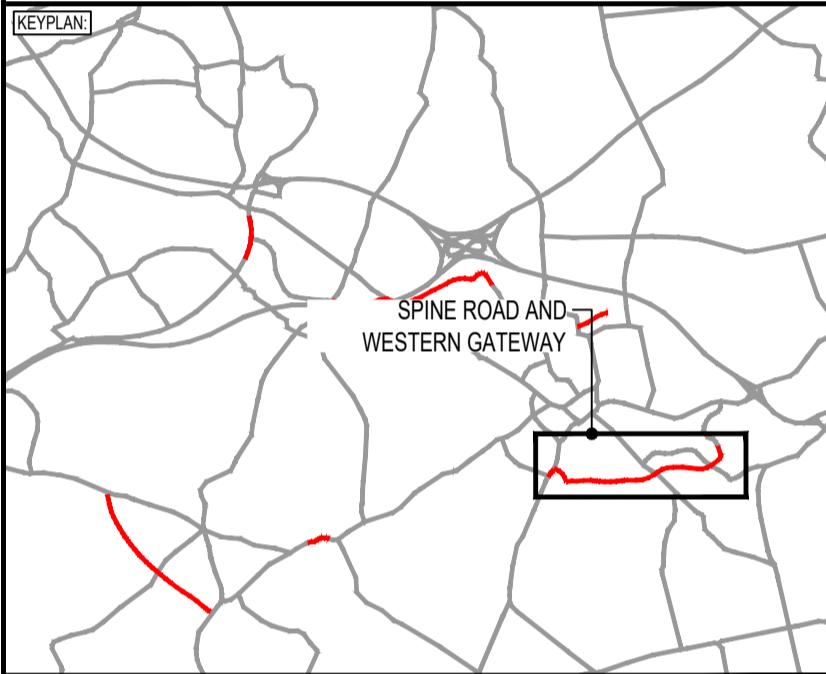

P02	04/04/2022	WM	SECOND ISSUE	JC	JC
P01	15/09/2021	GS	FIRST ISSUE	JC	JC
REV	DATE	BY	DESCRIPTION	CHK	APP
DRAWING STATUS:					

FOR REVIEW & COMMENT

# Balfour Beatty



Shute End, Wokingham, Berkshire RG40 1BN

Proj. No. 00000000000000000000000000000000 Tel. (0118) 974 0000 Web. [www.wokingham.gov.uk](http://www.wokingham.gov.uk)

**SPINE ROAD AND WESTERN GATEWAY PHASE 1**

---

**TITLE:**

**HIGHWAYS**

**RIVERBANK ECOLOGICAL ENHANCEMENTS**

**SECTION**

SECTIONS			SHEET 4
SCALE @ A1: 1:50	CHECKED: JC	APPROVED: JC	
PROJECT NO: C118047	DESIGNED: GS	DRAWN: GS	DATE: April 22
DRAWING No:			REV:
WMHP-TG-SRWG1-DR-LS-3024			P02