



D01 General Tree Pit Detail - Semi mature trees within grass  
3010 Scale 1:20

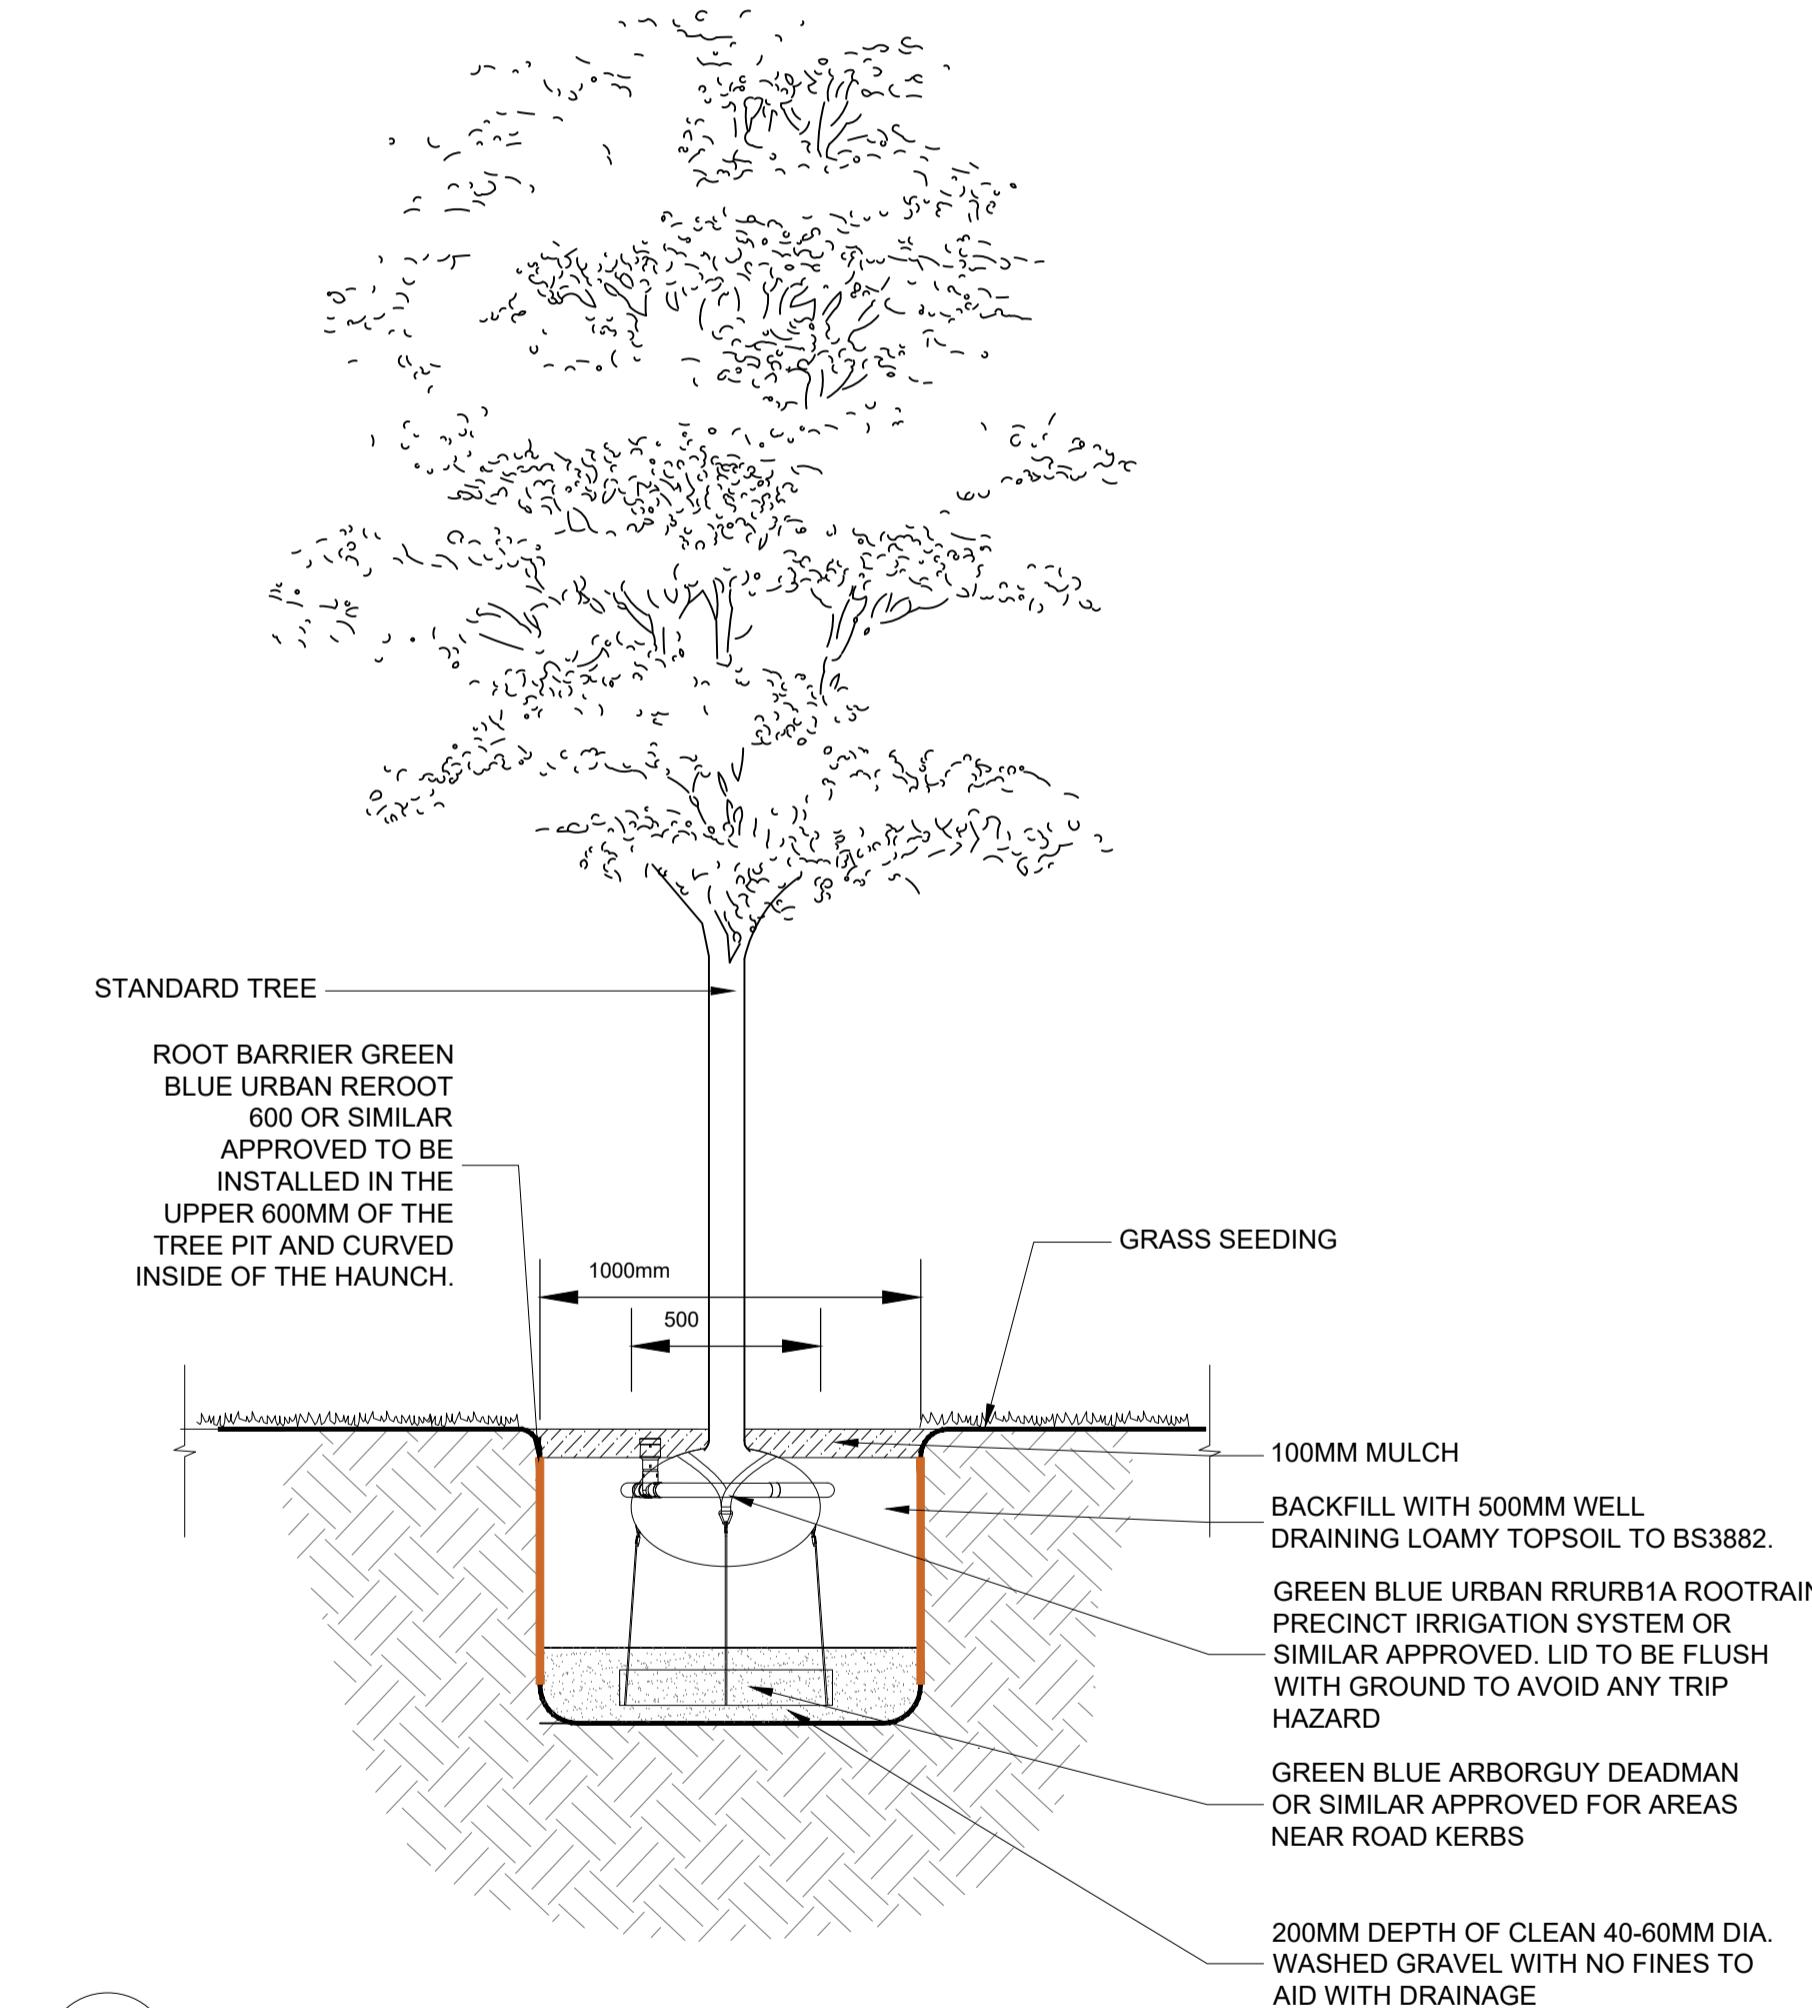

D02 General Tree Pit Detail - Standard trees within grass  
3010 Scale 1:20

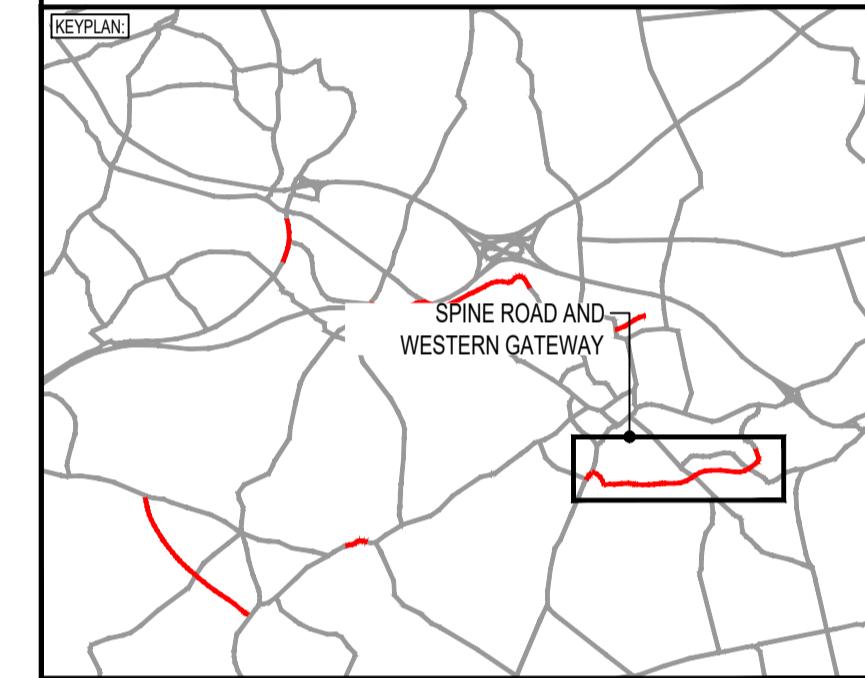

P04	01/04/2022	WM	THIRD DRAFT ISSUE	JC	JC
P03	03/11/2021	WM	REVISED TREE PIT SPECIFICATION	JC	JC
P02	27/09/2021	WM	SECOND DRAFT ISSUE	JC	JC
P01	14/09/2020	WM	FIRST ISSUE	JC	JC
REV	DATE	BY	DESCRIPTION	CHK	APP

DRAWING STATUS: FOR REVIEW & COMMENT S3

DESIGNER: Tony Gee and Partners LLP  
Hardy House  
140 High Street  
Esher, Surrey  
KT10 9QJ  
Tel: 01372 461600  
www.tonygee.com  
Consulting Civil, Structural and Geotechnical Engineers

Balfour Beatty

CLIENT: WOKINGHAM BOROUGH COUNCIL  
Shute End, Wokingham, Berkshire RG40 1BN  
Tel: (0118) 974 6000 Web: www.wokingham.gov.uk

PROJECT: WOKINGHAM MAJOR HIGHWAYS PROGRAMME  
SPINE ROAD AND WESTERN GATEWAY PHASE 1

TITLE: HIGHWAYS CONSTRUCTION DETAILS  
SCALE @ A1: 1:20 CHECKED: JC APPROVED: JC  
PROJECT NO: C118047 DESIGNED: WM DRAWN: WM DATE: April 22  
DRAWING NO: WMHP-TG-SRWG1-DR-LS-3010 REV: P04