


Note:

8 *Prunus laurocerasus* evergreen trees to be supplied and planted
with a clear stem of circa 1.8-2m and an overall height of 3.5-4m

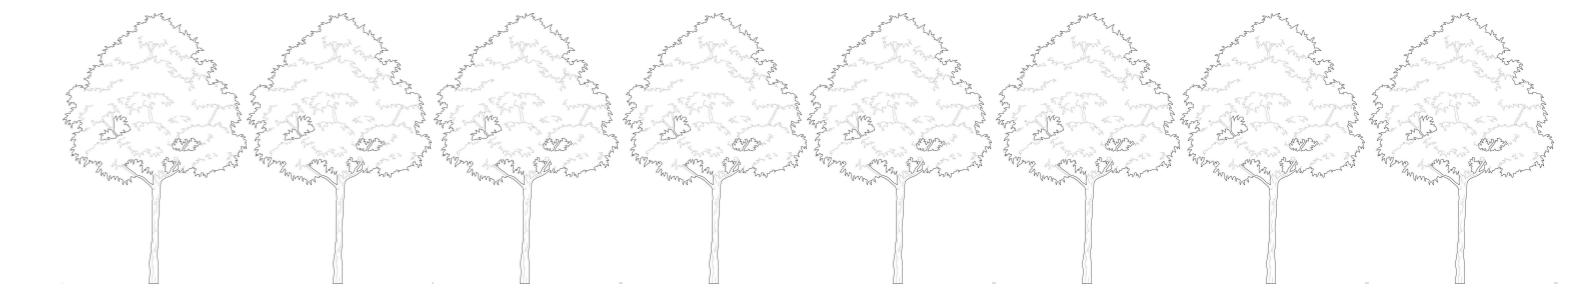

Project Title	Planting Plan
Date	31/01/2025
Scale	A2 @1:200
Drawn By	CV

