




|   |                                                                                          |   |
|---|------------------------------------------------------------------------------------------|---|
| Client   | Project                                                                                  |   |
| Abley Letchford Partnership Ltd<br>Consulting Engineers<br>3 Tealgate, Charnham Park<br>Hungerford,<br>RG17 0YT | Loddon Garden Village Project<br>Watercourses Survey<br>Shinfield to Winnersh<br>Reading |  <p>SURVEYS AND MAPPING<br/><b>CHARTERED SURVEYORS</b></p> <p>Seymours House<br/>Sunnyside Road North<br/>Weston-super-Mare<br/>North Somerset BS23 3PZ<br/>Tel: 01934 644060 / fax 01934 644060<br/>E-mail: mail@infomapsurveys.co.uk<br/>Website: www.infomapsurveys.co.uk</p> <br> |
|   |                                                                                          | DRAWING REFERENCE   |
| Surveyed: W.M.                                                                                                  | Apprd:                                                                                   | R.J.FLEW   |
| Date: November 2021                                                                                             | File Ref:                                                                                | 1829   |
| Scale: 1/100 at A1; 1/200 at A3                                                                                 | Datum                                                                                    | OSTN15/OSGM15   |
|   |                                                                                          | ISM\LODDON GARDEN VILLAGE PROJECT<br>LO20- Lower Earley Way Drain 5   |
|   |                                                                                          | ISM\LODDON GARDEN VILLAGE\LO20-X-0-   |

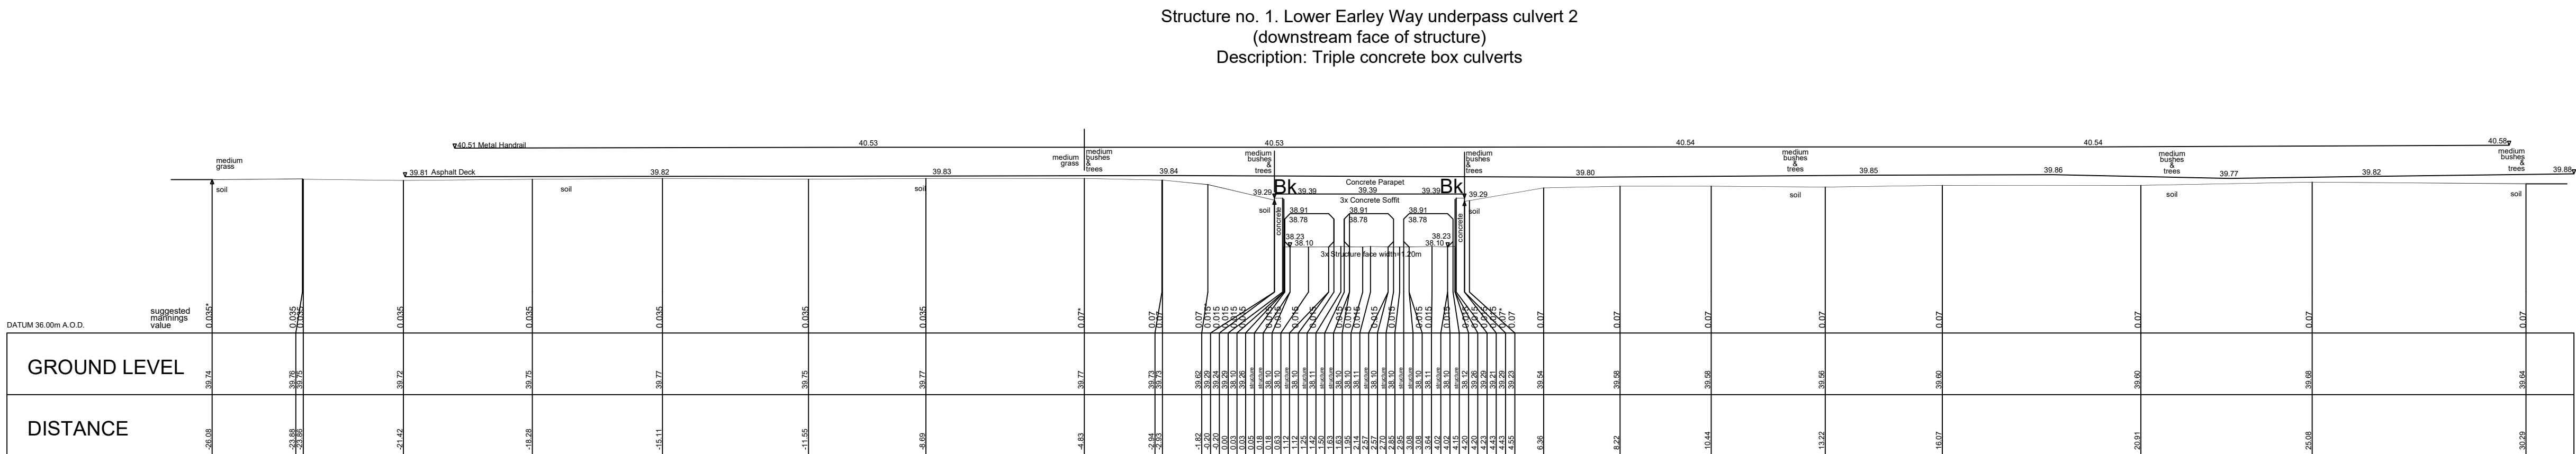

Lower Earley Way Drain 8 CS LO23.0003  
Centre OSNG Coordinates E.476268.04 N.170168.87

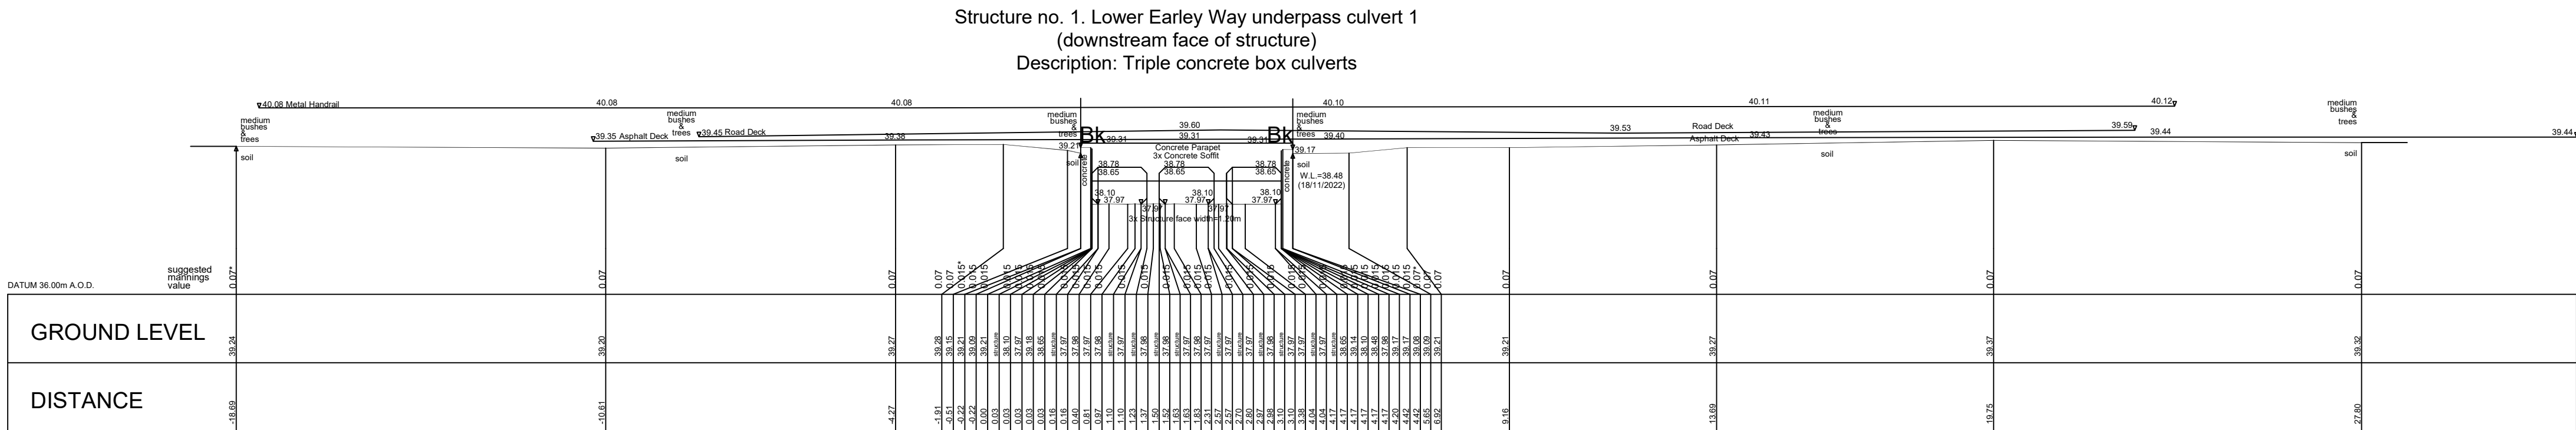


Lower Earley Way Drain 7 CS LO22.0005  
Centre OSNG Coordinates E.476468.44 N.170378.78

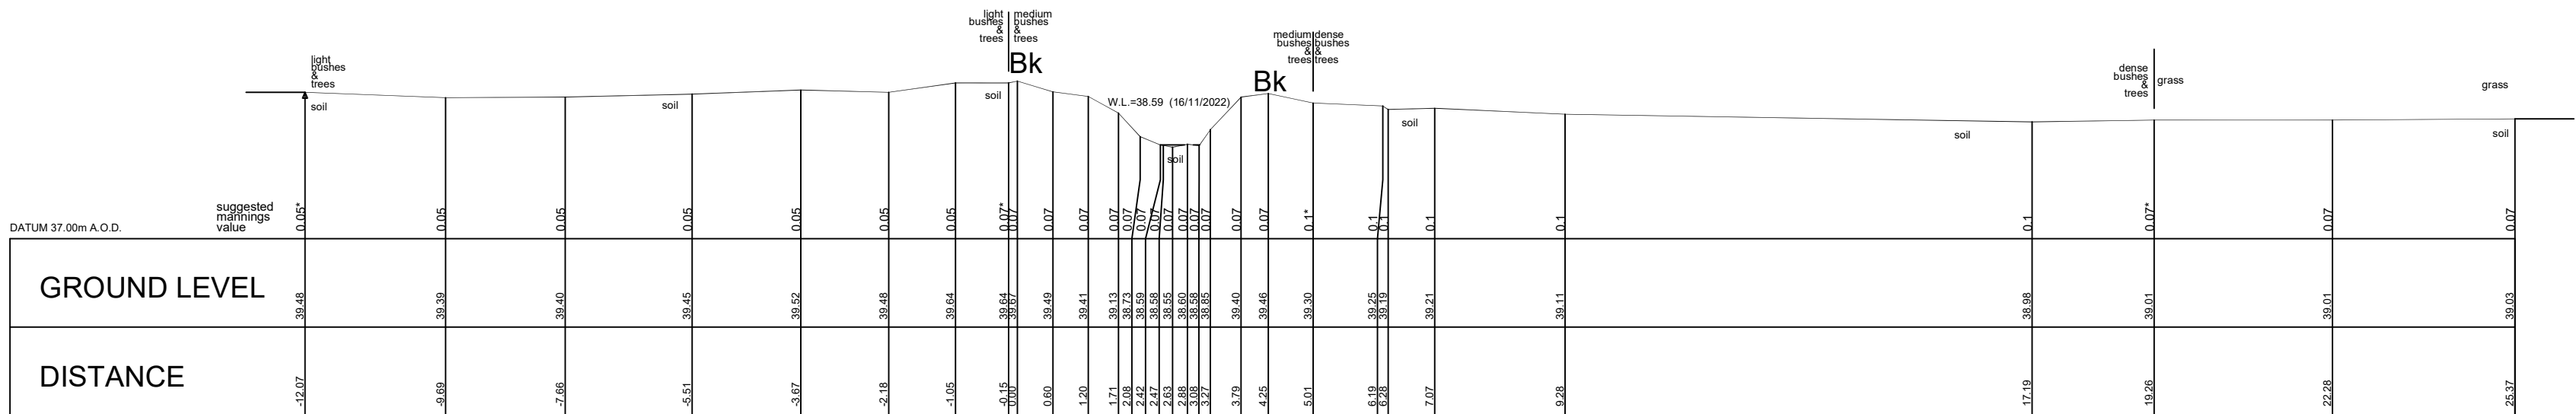


Lower Earley Way Drain 6 CS LO21.0155  
Centre OSNG Coordinates E.476007.85 N.169920.01

LEGEND FOR SURFACE & VEGETATION CHANGES:  
ABOVE GROUND VEGETATION & SEPARATOR  
SUGGESTED MANNINGS VALUES IN BLUE TEXT  
SURVEYED BY GPS TO OSNG. LEVEL DATUM OSGM15.  
ALL SECTIONS SHOWN PERPENDICULAR TO WATERCOURSE

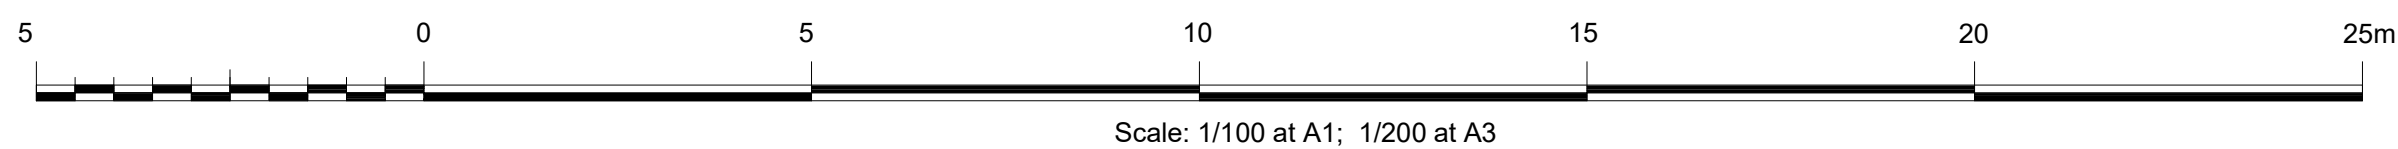


| Client   |                      | Project                                                                                  |  |
|---|----------------------|------------------------------------------------------------------------------------------|--|
| Abley Letchford Partnership Ltd<br>Consulting Engineers<br>3 Tealgate, Charnham Park<br>Hungerford,<br>RG17 0YT |                      | Loddon Garden Village Project<br>Watercourses Survey<br>Shinfield to Winnersh<br>Reading |  |
| Surveyed: W.M.                                                                                                  | Appr'd: R.J.FLEW     | ISMLLODDON GARDEN VILLAGE PROJECT:<br>LO21 to LO23 - Lower Earley Way Drains 6, 7 and 8  |  |
| Date: November 2021                                                                                             | File Ref: 1829       | ISMLLODDON GARDEN VILLAGE-LO21-23-X-01                                                   |  |
| Scale: 1/100 at A1; 1/200 at A3                                                                                 | Datum: OSTN15/OSGM15 |                                                                                          |  |

Structure no. 2. Winnersh Relief Road bridge  
(downstream face of structure)  
Description: Concrete arch under road bridge  
Structure Length = 25.00m

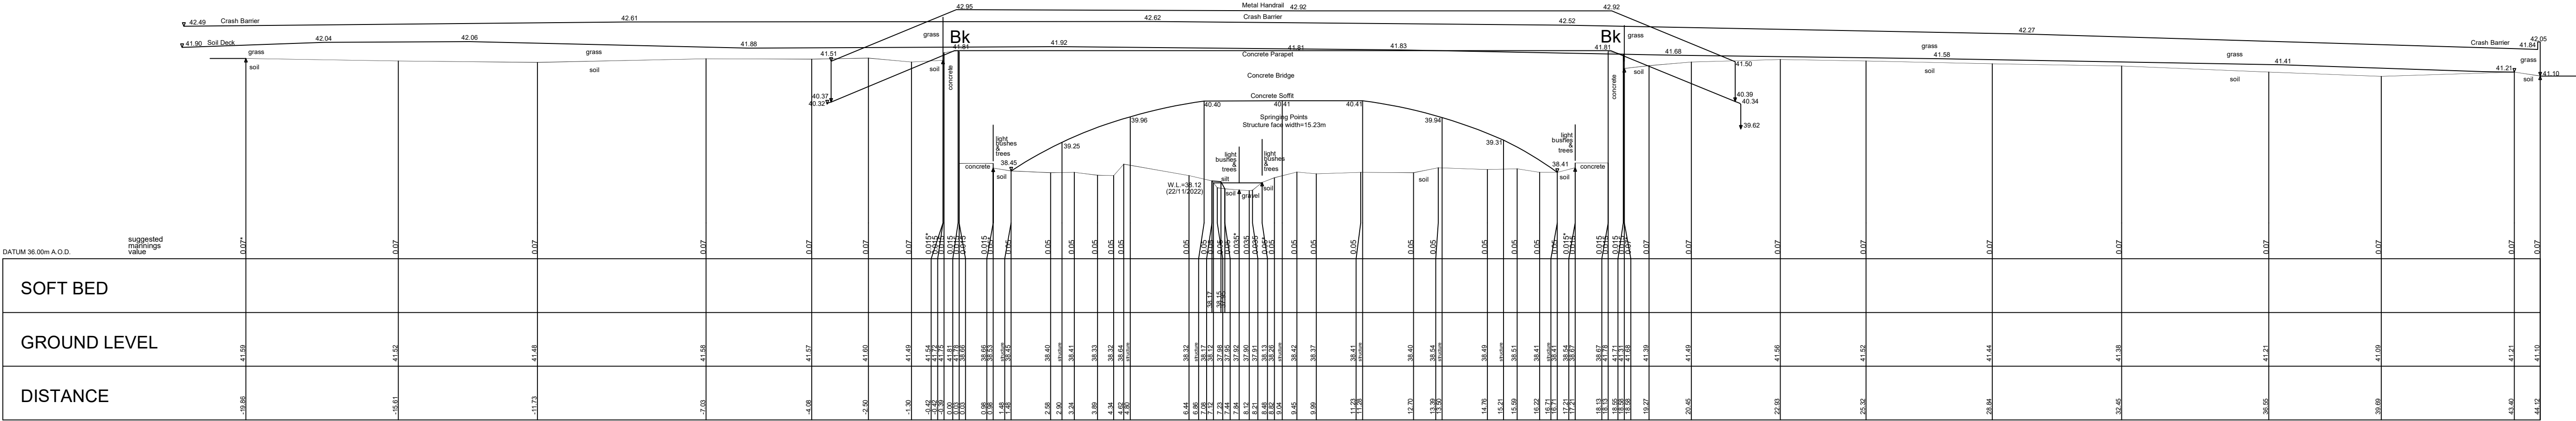


Rhodes Close Drain CS LO24.0104  
Centre OSNG Coordinates E.477112.20 N.170757.90

(upstream face of structure)  
Description: Plastic pipe in earth embankment  
Structure Length = 7.00m

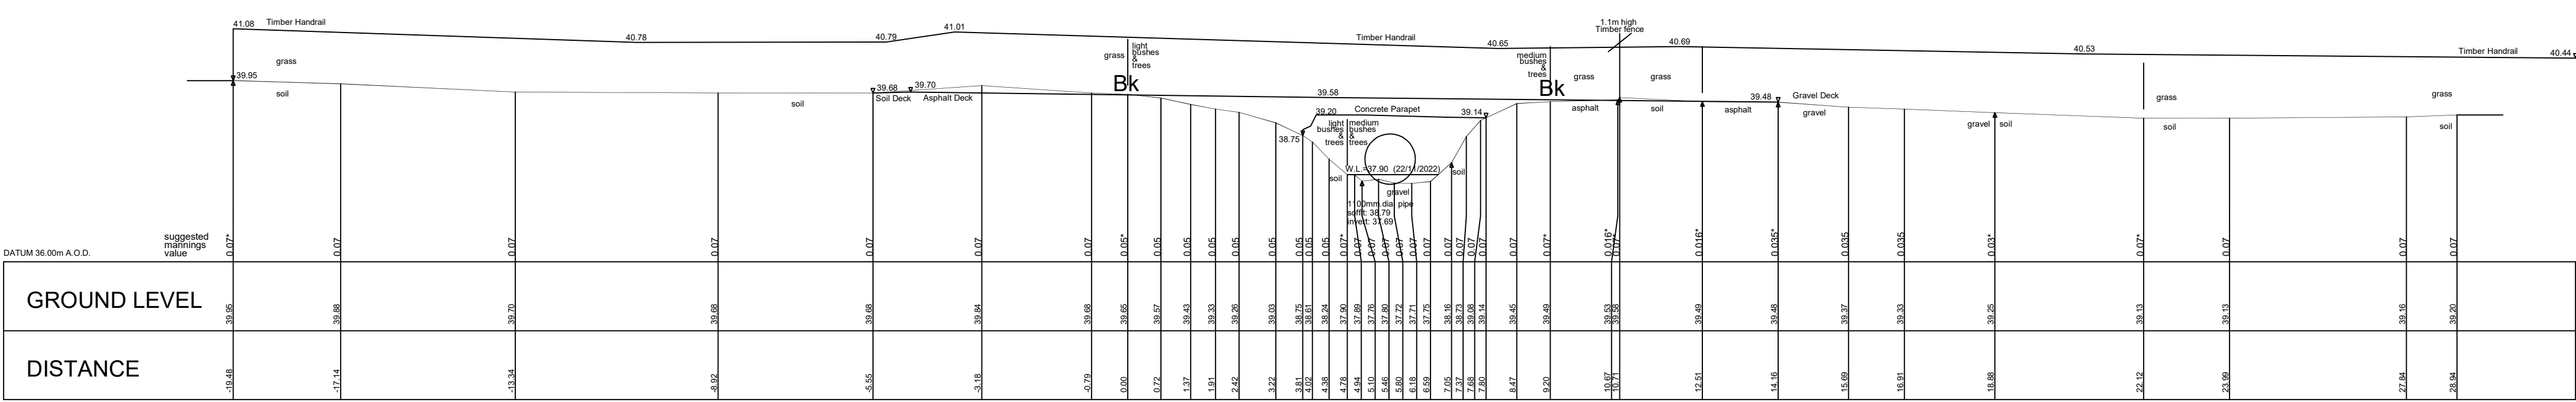


Rhodes Close Drain CS LO24.0086  
Centre OSNG Coordinates E.477097.12 N.170748.84

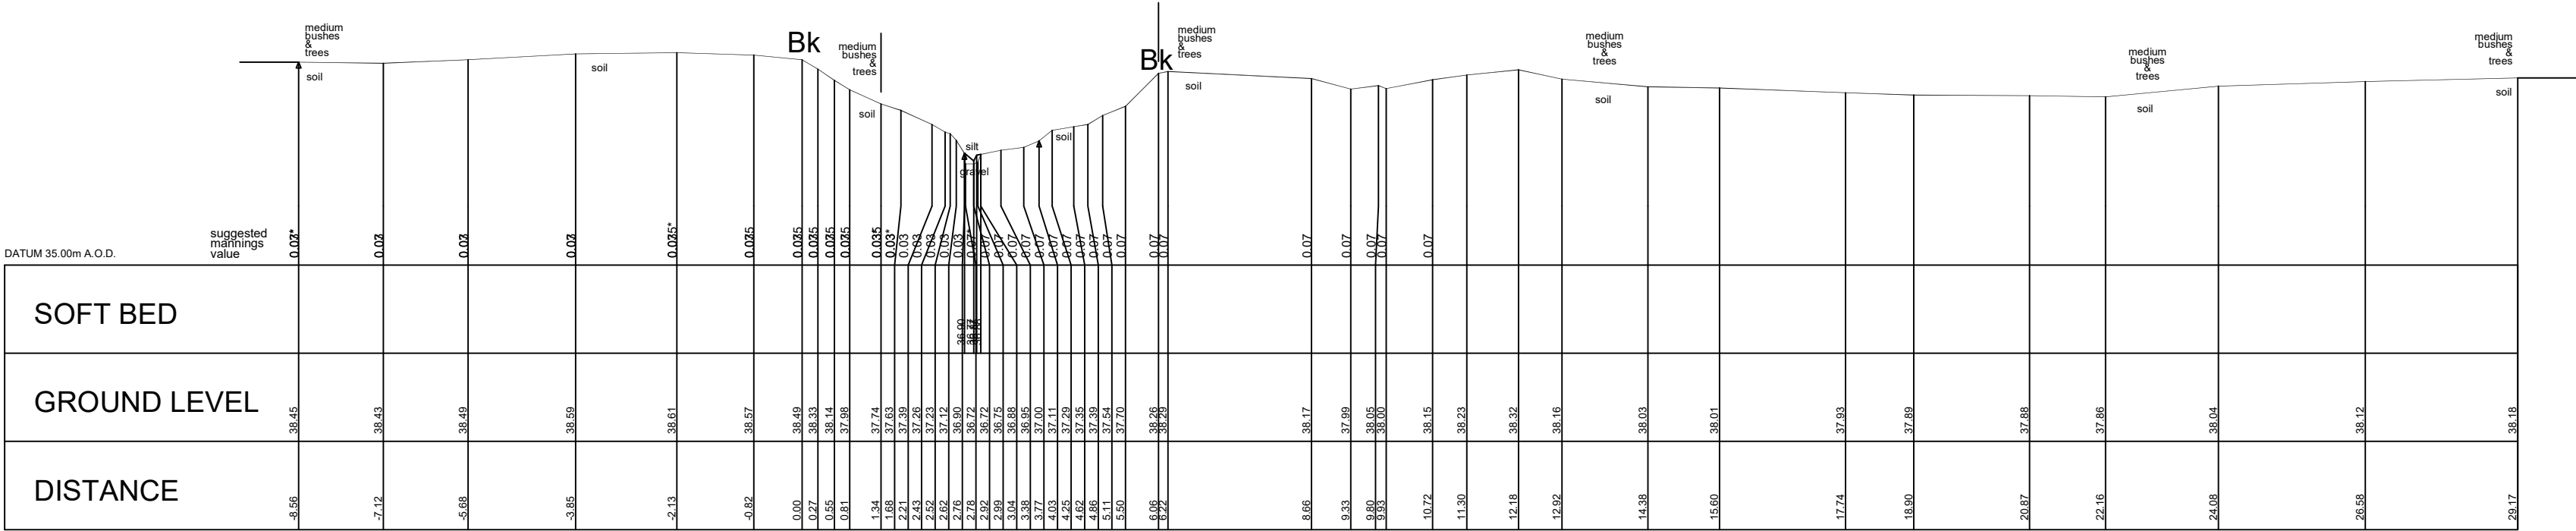

Rhodes Close Drain CS LO24.0022  
Centre OSNG Coordinates E.477043.07 N.170716.24


LEGEND FOR SURFACE & VEGETATION CHANGES:  
ABOVE GROUND VEGETATION & SEPARATOR  
GROUND SURFACE & SEPARATOR  
SUGGESTED MANNINGS VALUES IN BLUE TEXT  
SURVEYED BY GPS TO OSNG. LEVEL DATUM OSGM15.  
ALL SECTIONS SHOWN PERPENDICULAR TO WATERCOURSE

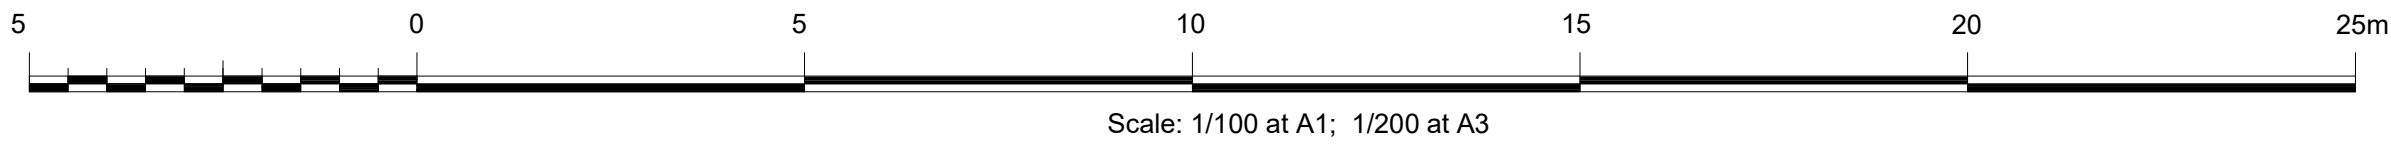

|   |                                                                                          |   |
|---|------------------------------------------------------------------------------------------|---|
| Client   | Project                                                                                  | <br>SURVEYS AND MAPPING<br>CHARTERED SURVEYORS<br>Seymour's House<br>Sunnyside Road North<br>Weston-super-Mare<br>North Somerset BS23 3PZ<br>Tel: 01934 644000 Fax 01934 644060<br>E-mail: mail@infomapsurveys.co.uk<br>Website: www.infomapsurveys.co.uk<br><br><br>REGISTERED FIRM |
| Abley Letchford Partnership Ltd<br>Consulting Engineers<br>3 Tealgate, Charnham Park<br>Hungerford,<br>RG17 0YT | Loddon Garden Village Project<br>Watercourses Survey<br>Shinfield to Winnersh<br>Reading |   |
| Surveyed: W.M.                                                                                                  | Apprd: R.J.FLEW                                                                          |   |
| Date: November 2021                                                                                             | File Ref: 1829                                                                           |   |
| Scale: 1/100 at A1; 1/200 at A3                                                                                 | Datum: OSTN15/OSGM15                                                                     | DRAWING REFERENCE   |
|   |                                                                                          | ISM/LODDON GARDEN VILLAGE PROJECT:<br>LO24- Rhodes Close Drain   |
|   |                                                                                          | ISM-LODDON GARDEN VILLAGE-LO24-X-0   |


Figure 10: Proposed road profile. The diagram shows a cross-section of the road with various layers and materials. The top part shows the road structure, including asphalt, grass, soil, asphalt deck, grass, plastic deck, medium burlap, and timber handrail. The middle part shows the ground level profile, with a suggested mainline value of 0.018. The bottom part shows the distance from the datum (37.00m A.O.D.) to the ground level, with values ranging from -2.81 to 28.53. The diagram includes various labels for materials, dimensions, and elevations.

|  |                                                                              |
|--|------------------------------------------------------------------------------|
|  | Structure no. 2. Winnersh Relief Road bridge<br>(upstream face of structure) |
|  | Description: Concrete arch under road bridge<br>Structure Length = 25.00m    |

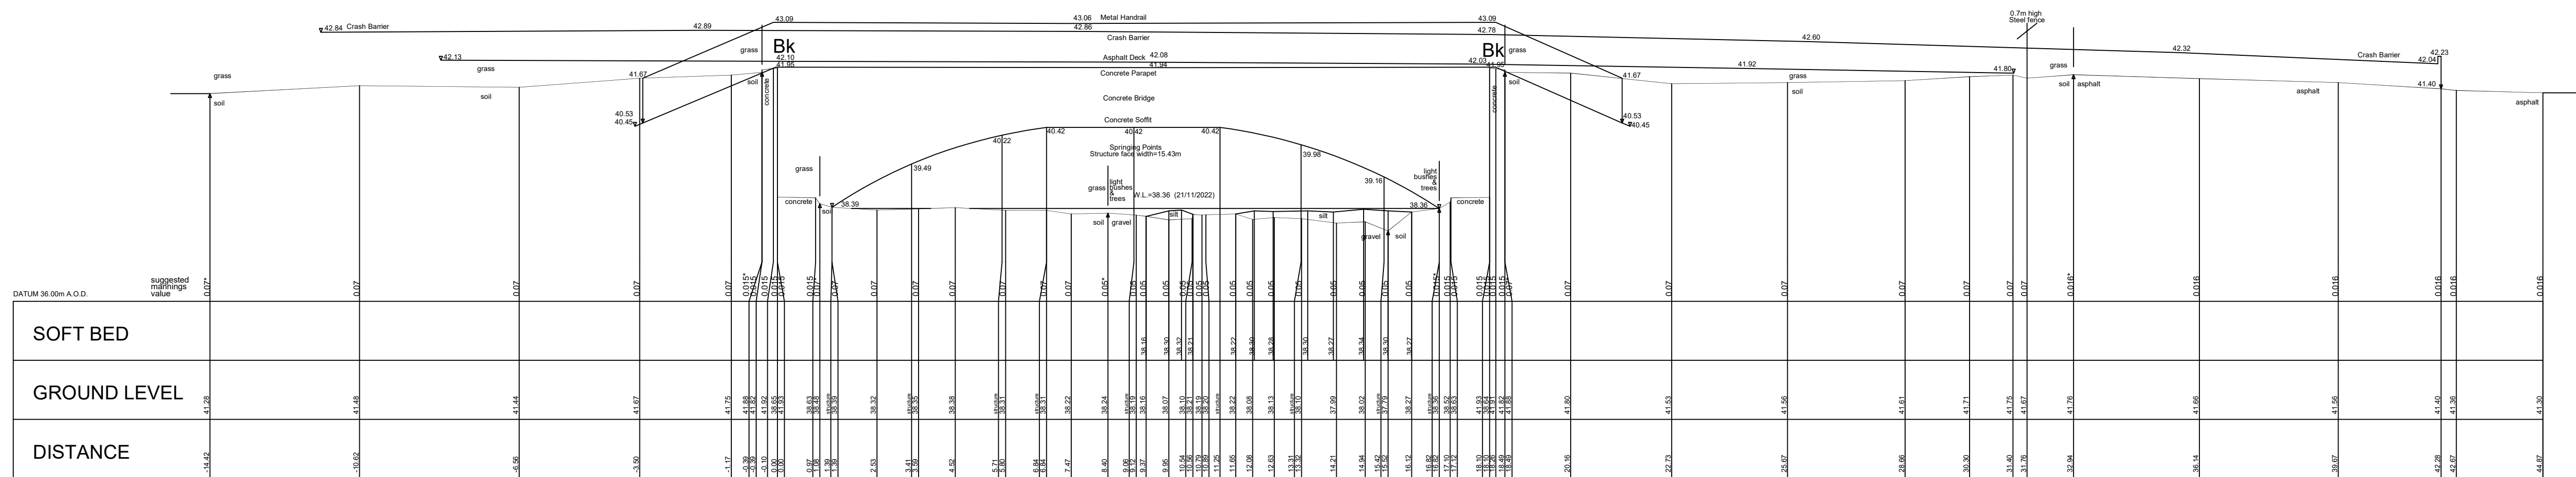


LEGEND FOR SURFACE & VEGETATION CHANGES:  
 ABOVE GROUND VEGETATION & SEPARATOR  
 GROUND SURFACE & SEPARATOR  
 SUGGESTED MANNINGS VALUES IN BLUE TEXT  
 SURVEYED BY GPS TO OSNG. LEVEL DATUM OSGM15.  
 ALL SECTIONS SHOWN PERPENDICULAR TO WATERCOURSE


|       |   |
|-------|---|
| Light |   |
| Trees |   |
| stone | Δ |

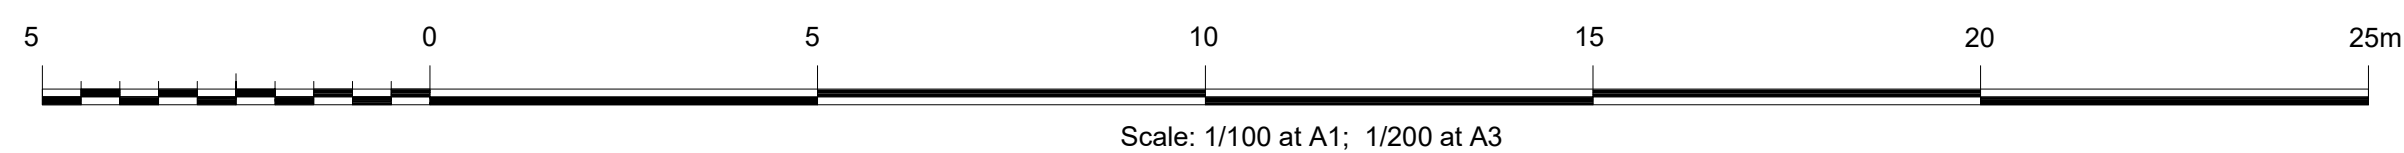


|   |                                                                                          |   |
|---|------------------------------------------------------------------------------------------|---|
| Client   | Project                                                                                  | <div><b>INFOMAP</b><br/>SURVEYS AND MAPPING<br/><b>CHARTERED SURVEYORS</b></div> <div>Seymours House<br/>Sunnyside Road North<br/>Weston-super-Mare<br/>North Somerset BS23 3PZ<br/>Tel: 01934 644060 /fax 01934 644060<br/>E-mail: mail@infomapsurveys.co.uk<br/>Website: www.infomapsurveys.co.uk</div> <div><b>RICS</b></div> <div></div> |
| Abley Letchford Partnership Ltd<br>Consulting Engineers<br>3 Tealgate, Charnham Park<br>Hungerford,<br>RG17 0YT | Loddon Garden Village Project<br>Watercourses Survey<br>Shinfield to Winnersh<br>Reading |   |
| Surveyed: W.M.<br>Date: November 2021<br>Scale: 1/100 at A1; 1/200 at A3                                        | Apprd: R.J.FLEW<br>File Ref: 1829<br>Datum OSTN15/OSGM15                                 |   |
|   |                                                                                          | DRAWING REFERENCE   |
|   |                                                                                          | ISM/LODDON GARDEN VILLAGE PROJECT:<br>L024- Rhodes Close Drain   |
|   |                                                                                          | ISM-LODDON GARDEN VILLAGE-L024-X-02   |

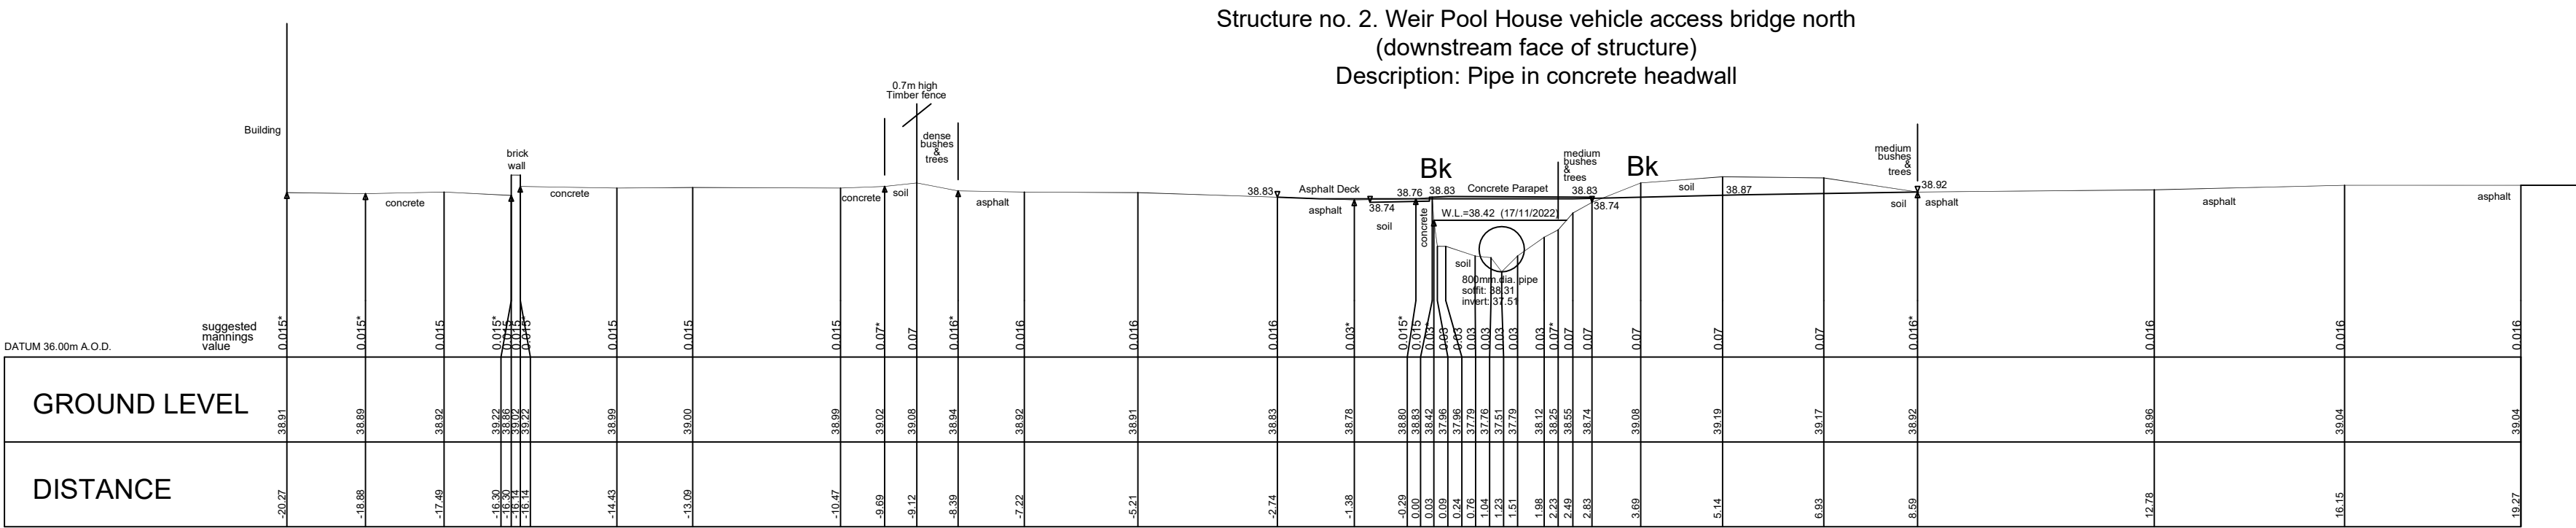

Mill Lane race CS LO25.0166  
Centre OSNG Coordinates E.476767.92 N.170300.57

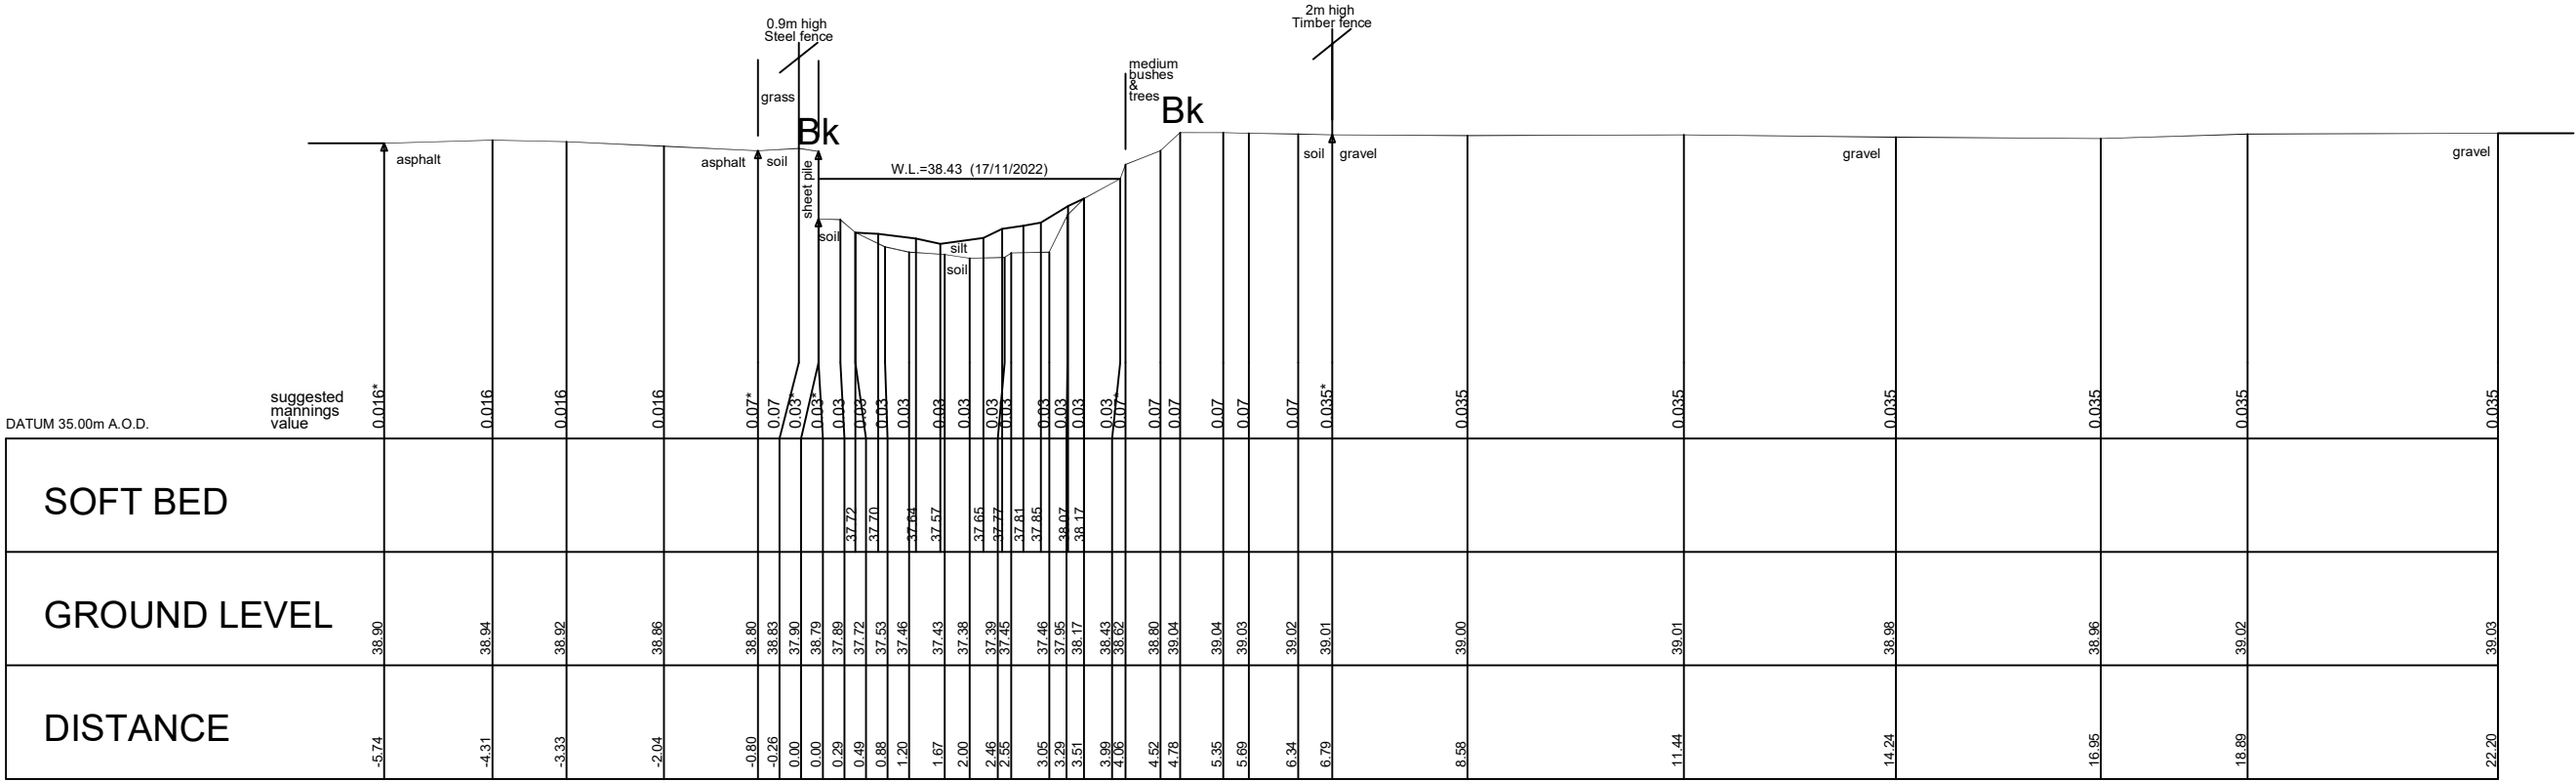


Mill Lane race CS LO25.0101  
Centre OSNG Coordinates E.476823.49 N.170276.56

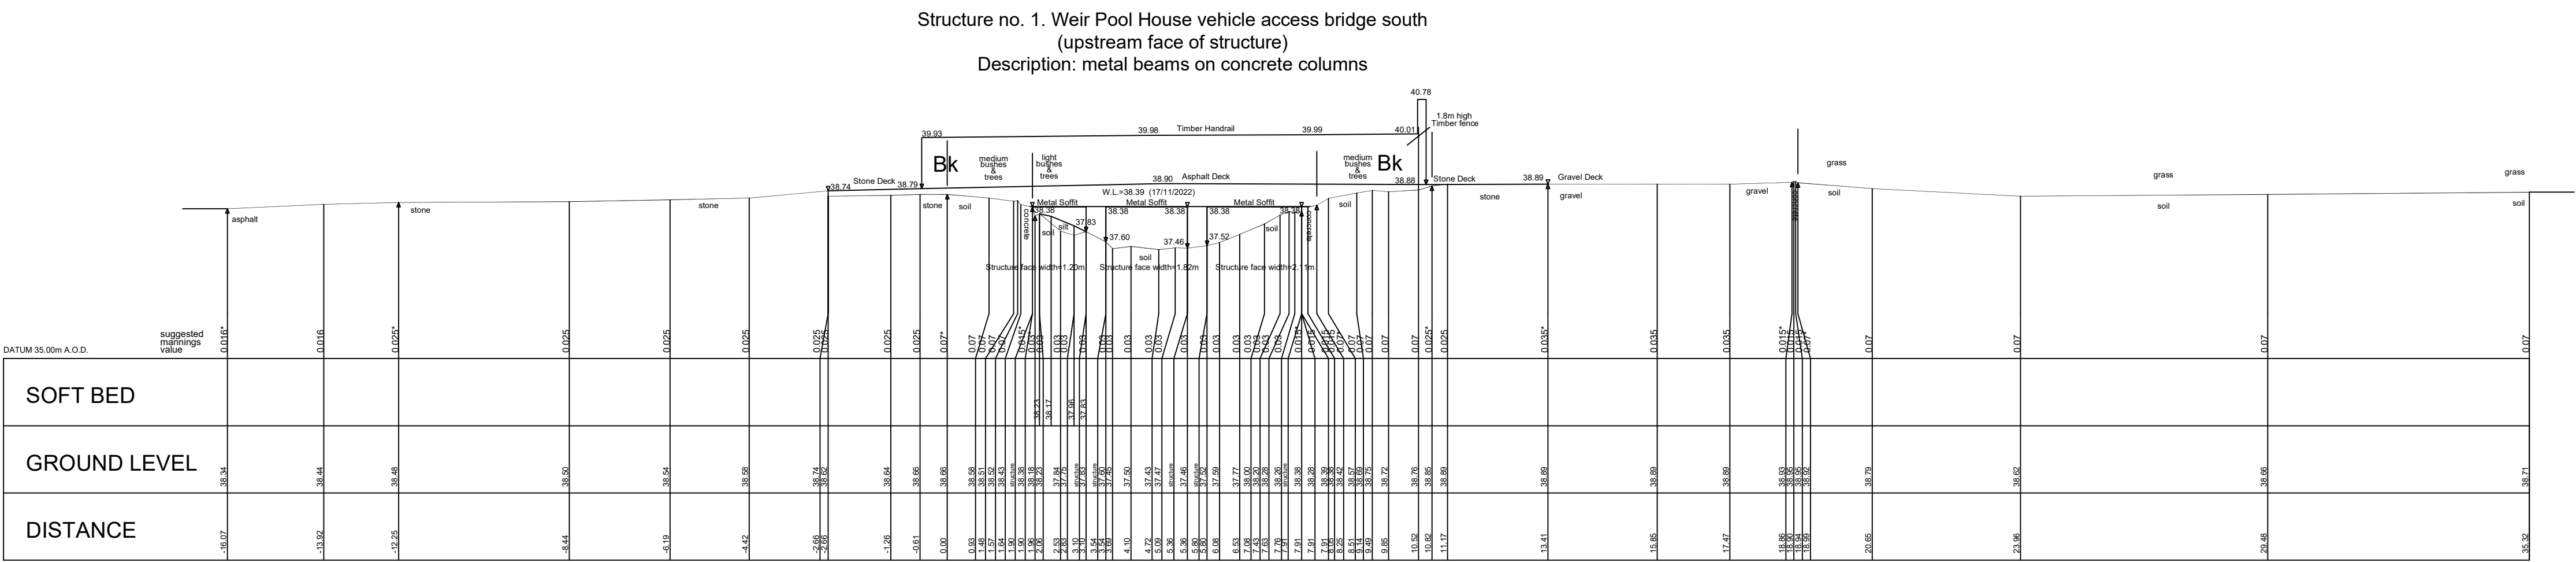



Mill Lane race CS LO25.0022  
Centre OSNG Coordinates E.476848.81 N.170202.69

LEGEND FOR SURFACE & VEGETATION CHANGES:  
ABOVE GROUND VEGETATION & SEPARATOR  
GROUND SURFACE & SEPARATOR  
SUGGESTED MANNINGS VALUES IN BLUE TEXT  
SURVEYED BY GPS TO OSNG. LEVEL DATUM OSGM15.  
ALL SECTIONS SHOWN PERPENDICULAR TO WATERCOURSE

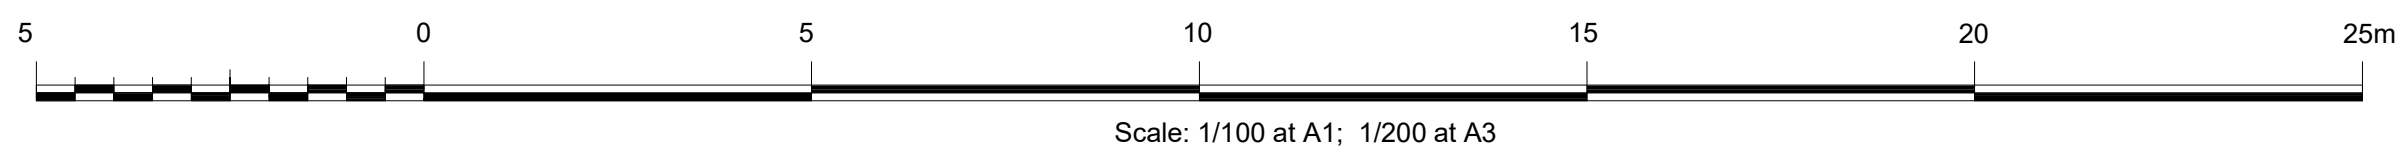


| Client   | Project                                                                                  |   |
|---|------------------------------------------------------------------------------------------|---|
| Abley Letchford Partnership Ltd<br>Consulting Engineers<br>3 Tealgate, Charnham Park<br>Hungerford,<br>RG17 0YT | Loddon Garden Village Project<br>Watercourses Survey<br>Shinfield to Winnersh<br>Reading | <div><div><div><div>SURVEYS AND MAPPING</div><div>CHARTERED SURVEYORS</div><div><div>Seymours House<br/>Sunnyside Road North<br/>Weston-super-Mare<br/>North Somerset BS23 3PZ<br/>Tel: 01934 644060 Fax 01934 644060<br/>E-mail: mail@infomapsurveys.co.uk<br/>Website: www.infomapsurveys.co.uk</div></div><div><div><div>RICS</div><div>REGISTERED FIRM</div></div></div></div></div></div> |
| Surveyed: W.M.                                                                                                  | Apprd: R.J.FLEW                                                                          |   |
| Date: November 2021                                                                                             | File Ref: 1829                                                                           |   |
| Scale: 1/100 at A1; 1/200 at A3                                                                                 | Datum: OSTN15/OSGM15                                                                     |   |
| DRAWING REFERENCE                                                                                               |                                                                                          |   |
| ISM/LODDON GARDEN VILLAGE PROJECT:<br>LO25 - Mill Lane Race                                                     |                                                                                          |   |
| ISM-LODDON GARDEN VILLAGE-LO25-X-0                                                                              |                                                                                          |   |

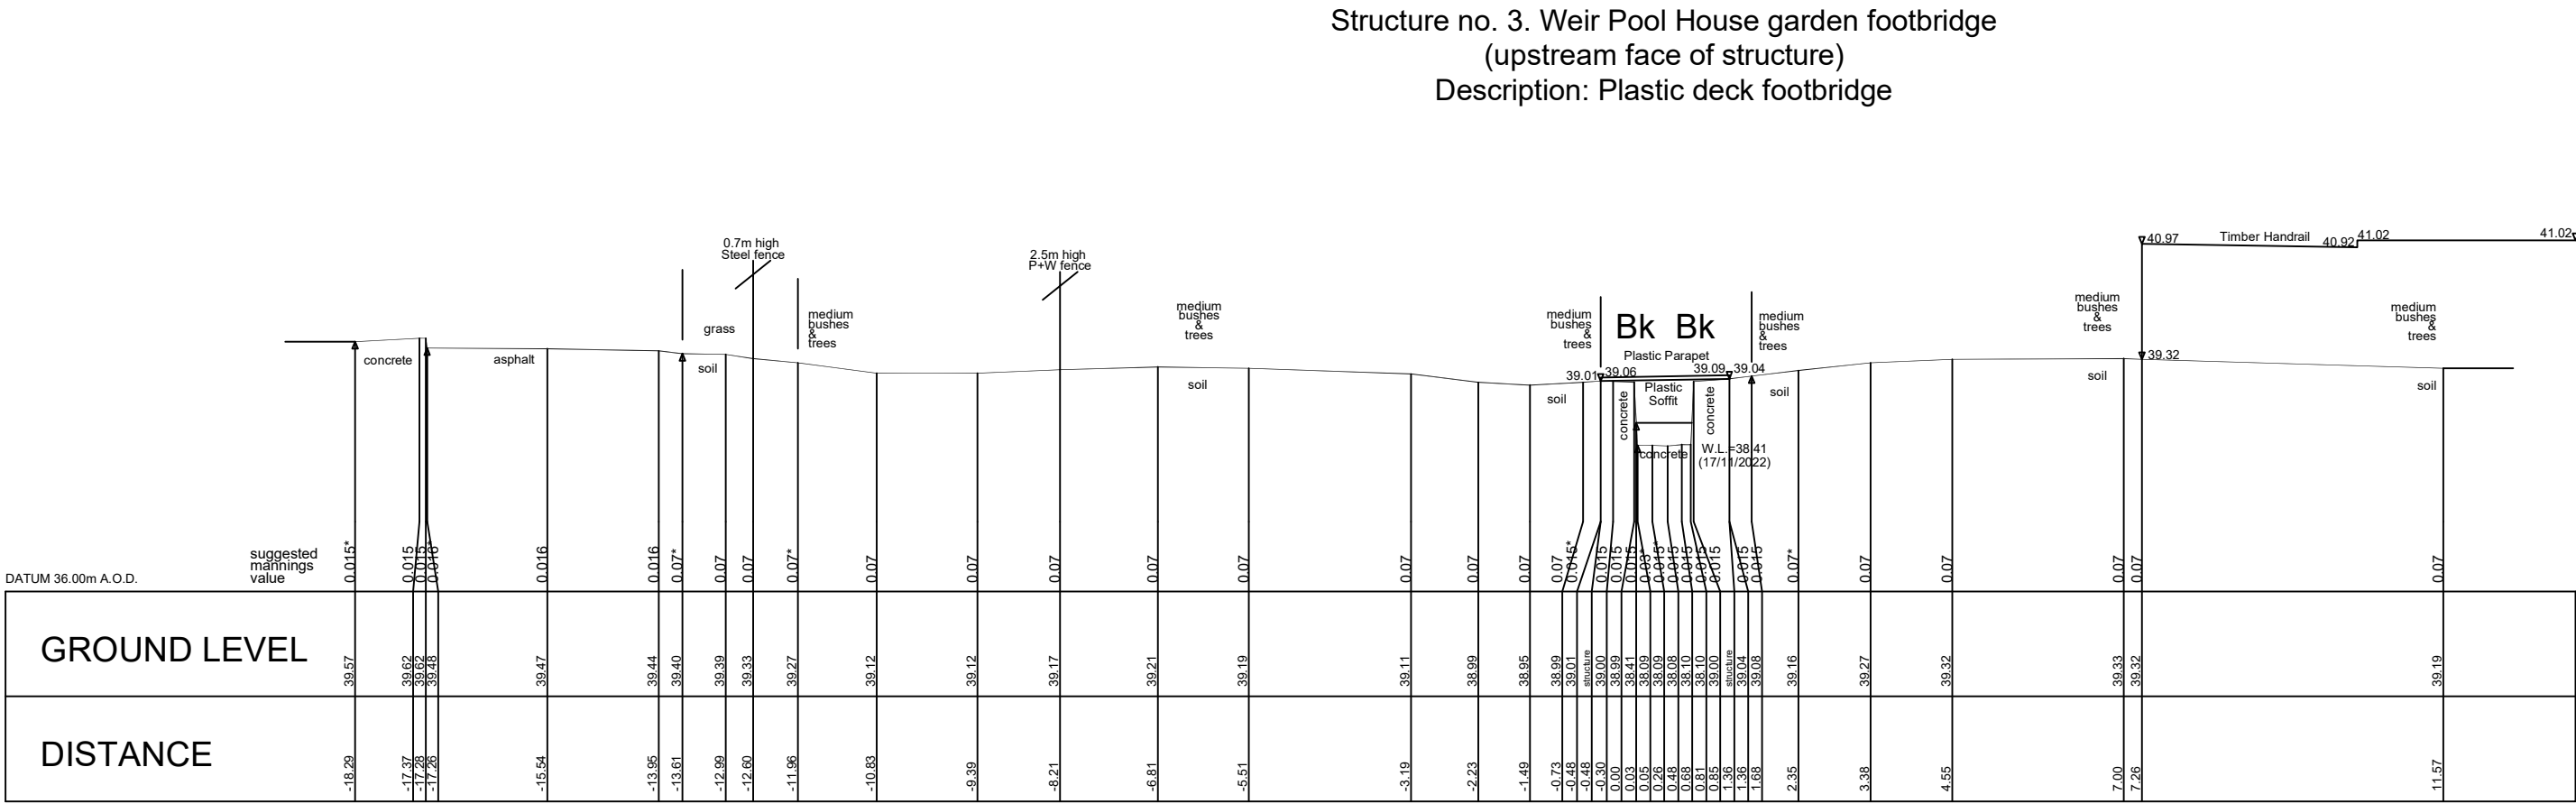

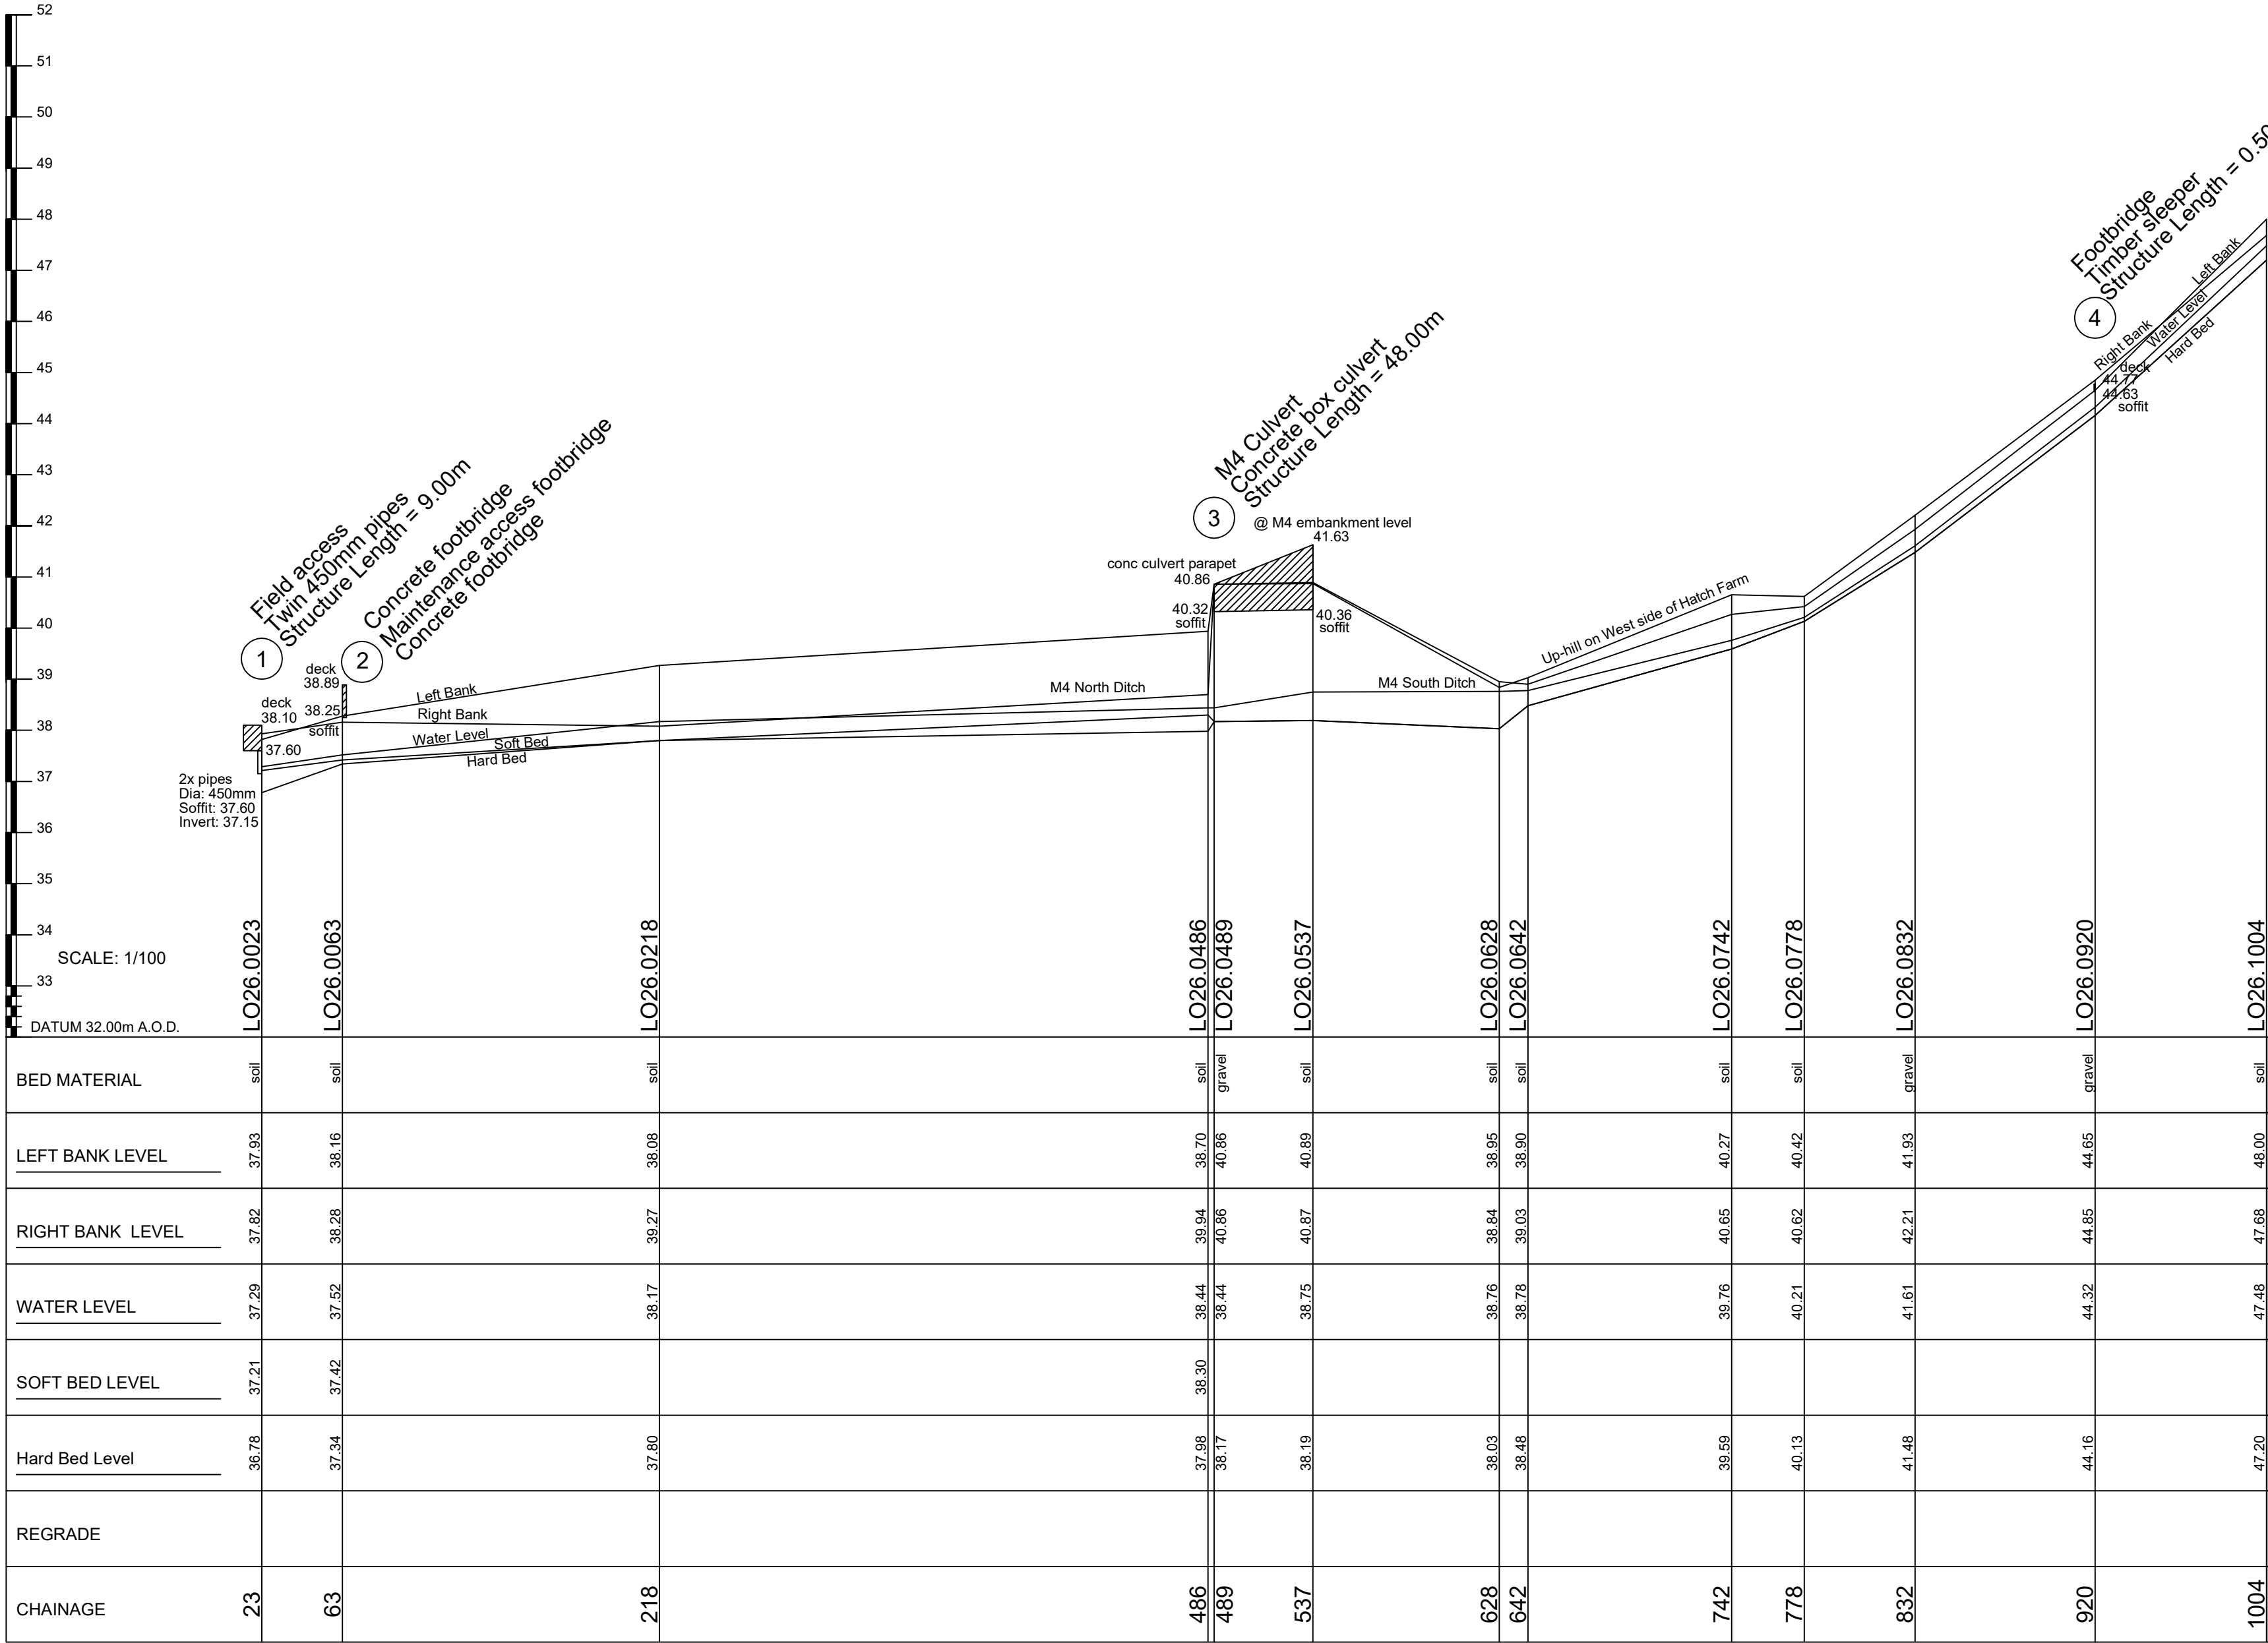

WATER COURSE M4 North drain 1 (LO26)  
LONG SECTION Ch. 0023 TO 1004

Water Levels taken 05/12/2022 to 20/12/2022

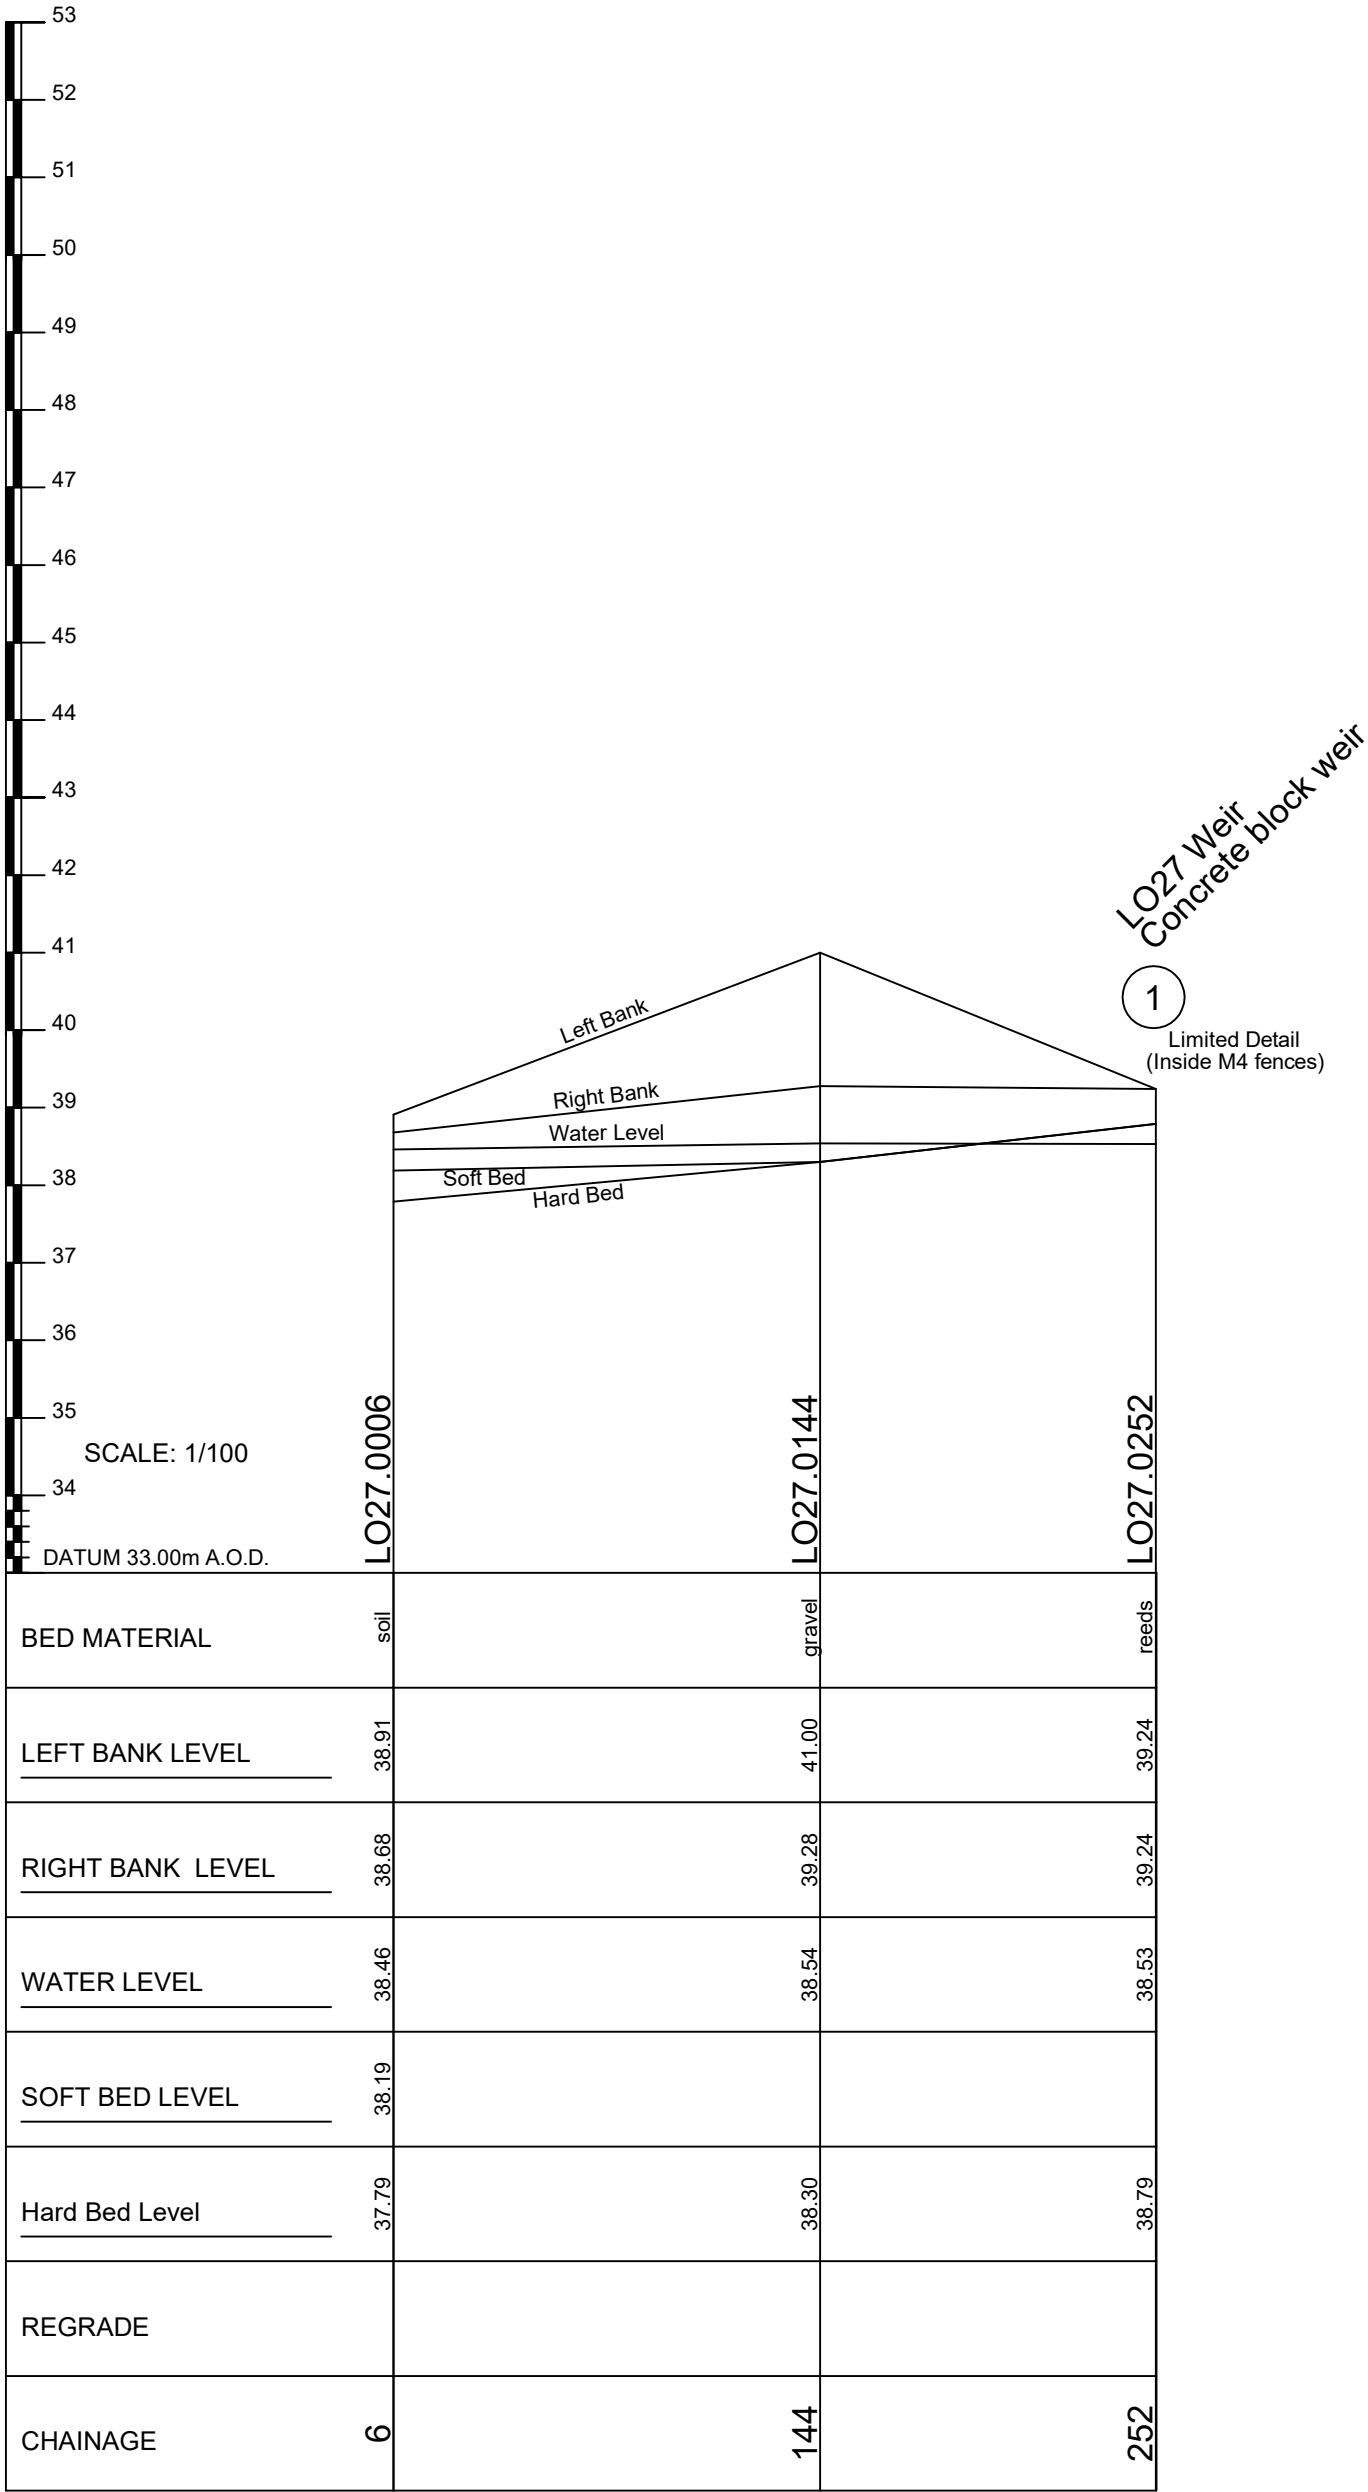


WATER COURSE M4 North drain 2 (LO27)  
LONG SECTION Ch. 0006 TO 0252

Water Levels taken 06/12/2022 to 07/12/2022


STRUCTURE SECTION  
STRUCTURE No.WITH NAME 1

SURVEYED BY GPS to OSNG. LEVEL DATUM OSGM15.

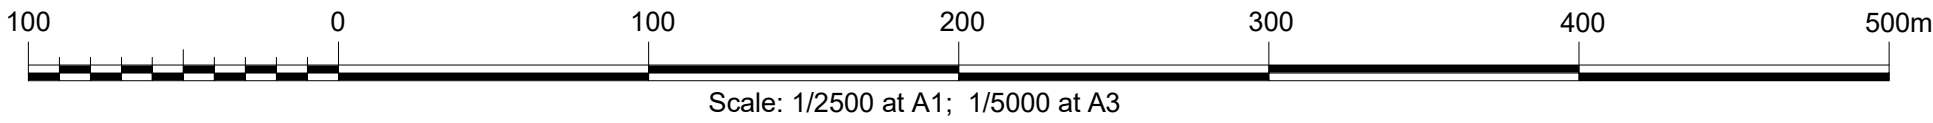


Scale: 1/2500 at A1; 1/5000 at A3

|   |                                                                                          |               |                                                                                        |   |
|---|------------------------------------------------------------------------------------------|---------------|----------------------------------------------------------------------------------------|---|
| Client   | Project                                                                                  |               |                                                                                        | <div><div>SURVEYS AND MAPPING<br/>CHARTERED SURVEYORS</div><div><div>RICS</div><div><div>ISO 9001<br/>REGISTERED FIRM</div></div></div><div>Seymours House<br/>Sunraysia Road North<br/>Weston-super-Mare<br/>North Somerset BS23 3PZ<br/>Tel: 01934 644060 /fax 01934 644060<br/>E-mail: mail@infomapsurveys.co.uk<br/>Website: www.infomapsurveys.co.uk</div></div> |
| Abley Letchford Partnership Ltd<br>Consulting Engineers<br>3 Tealgate, Charnham Park<br>Hungerford,<br>RG17 0YT | Loddon Garden Village Project<br>Watercourses Survey<br>Shinfield to Winnersh<br>Reading |               |                                                                                        |   |
| Surveyed: W.M, H.L.                                                                                             | Apprd:                                                                                   | R.J.FLEW      | ISM\LODDON GARDEN VILLAGE PROJECT:<br>LO26 - M4 North Drain 1, LO27 - M4 North Drain 2 |   |
| Date: Dec 2022                                                                                                  | File Ref:                                                                                | 1829          | ISM-LODDON GARDEN VILLAGE-LO26-LO27                                                    |   |
| Scale: 1/2500 at A1; 1/5000 at A3                                                                               | Datum                                                                                    | OSTN15/OSGM15 |                                                                                        |   |

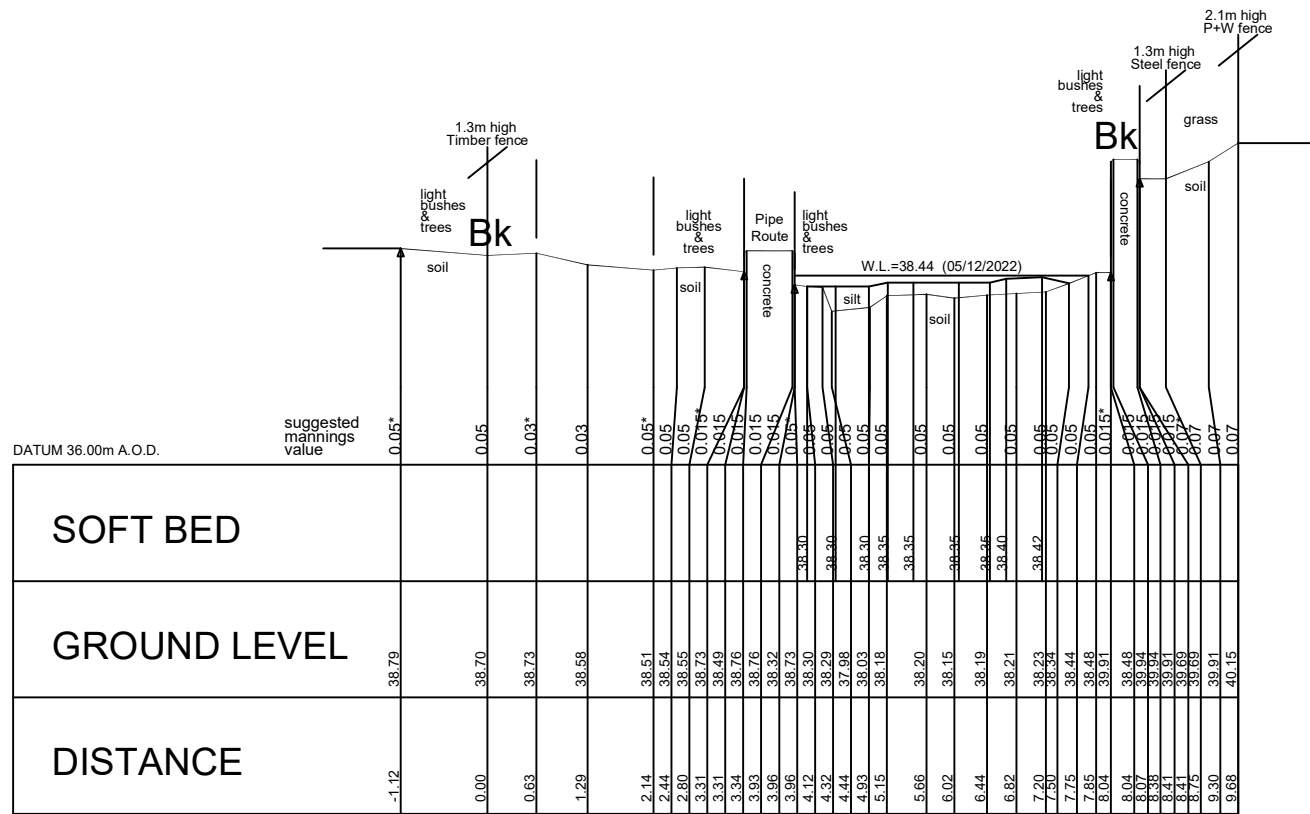

M4 North drain 1 CS LO26.0486


Centre OSNG Coordinates E.476551.95 N.169893.69

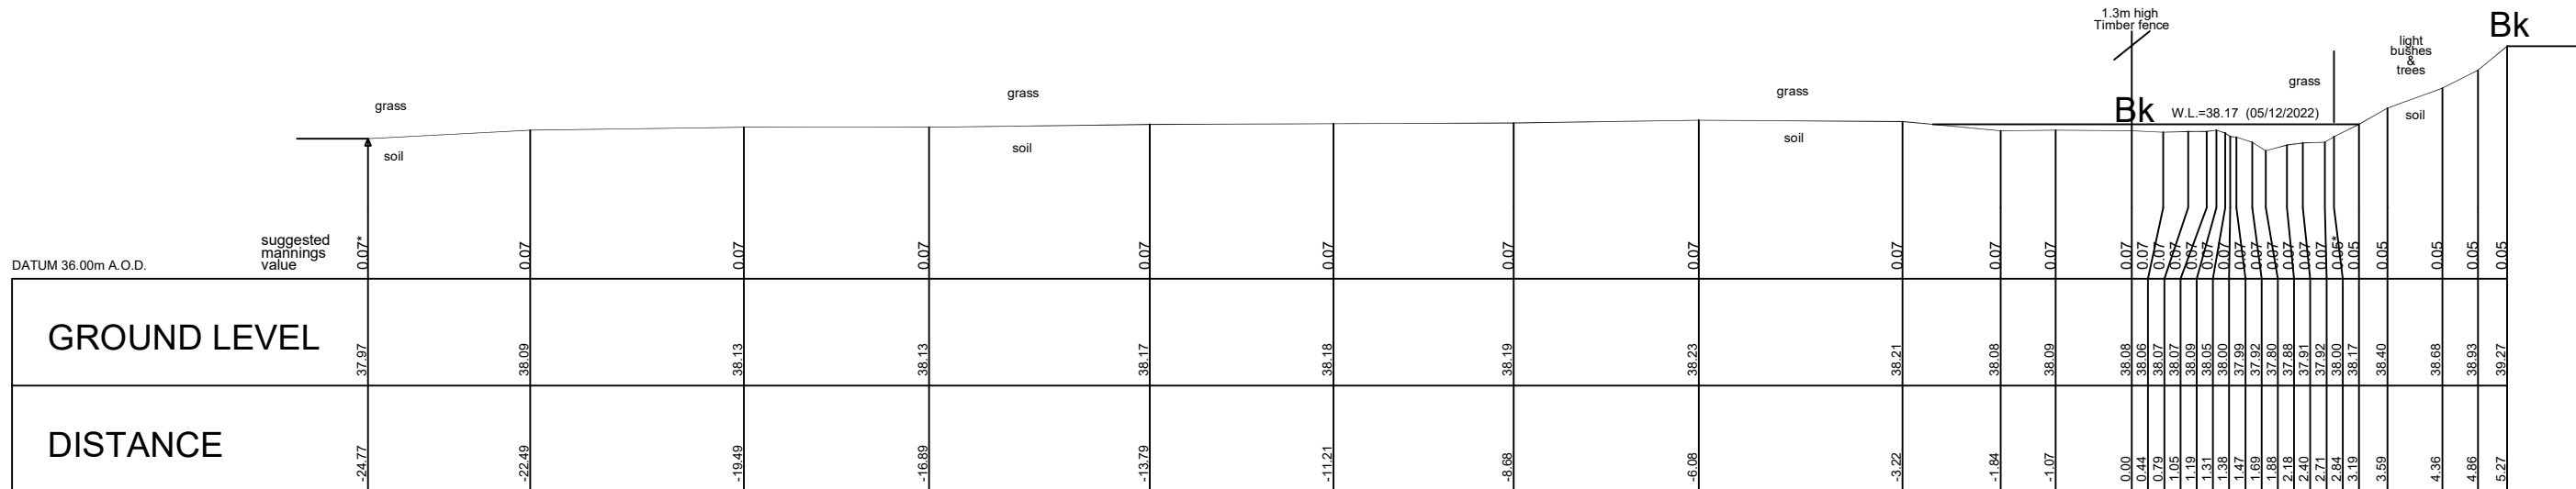

M4 North drain 1 CS LO26.0218

Centre OSNG Coordinates E.476787.78 N.170010.54


Structure no. 2. Maintenance access footbridge  
(downstream face of structure)  
Description: Concrete footbridge

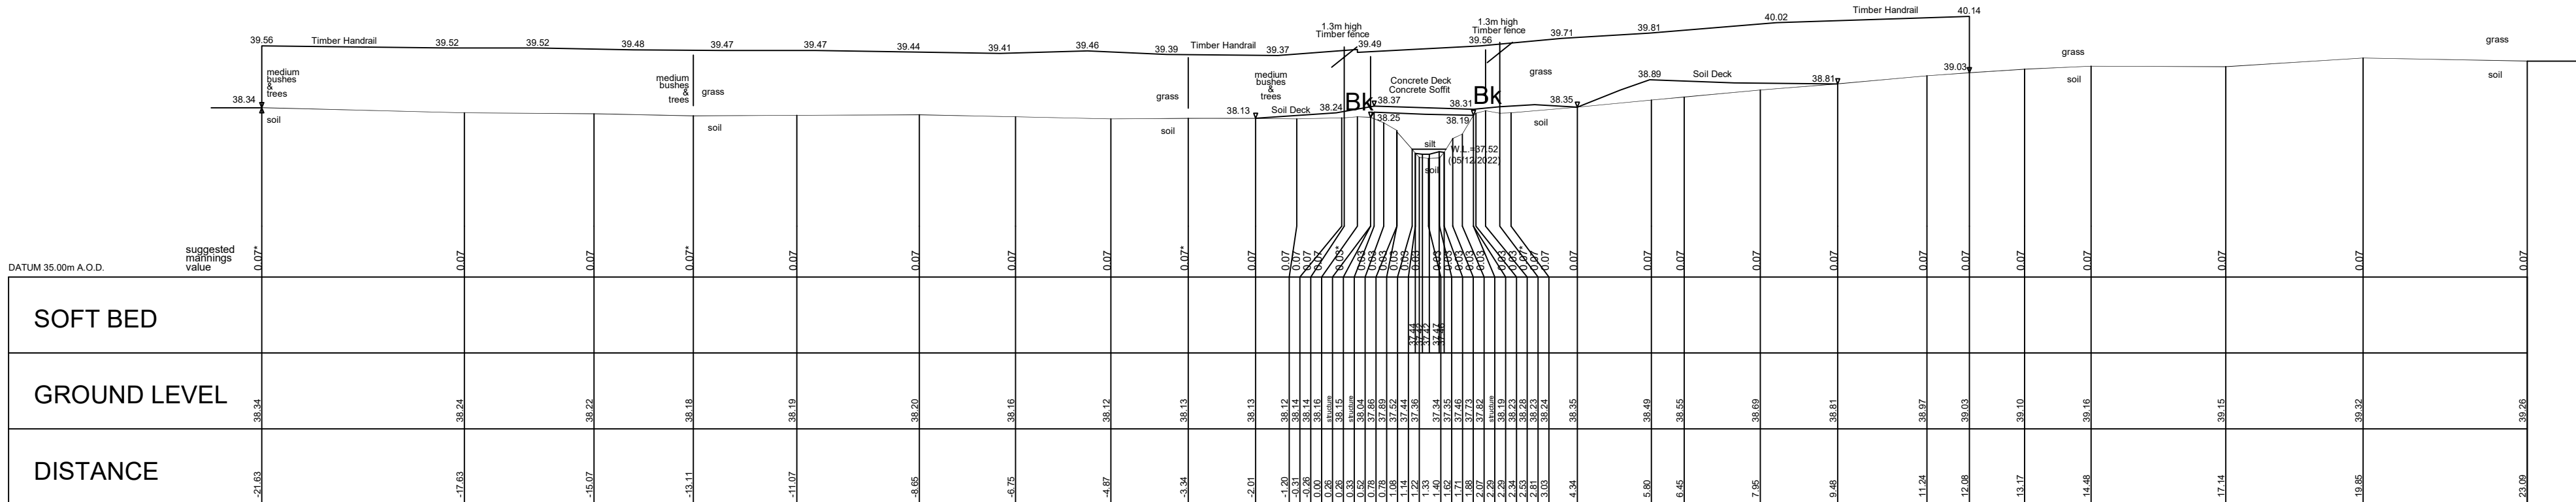

M4 North drain 1 CS LO26.0063

Centre OSNG Coordinates E.476930.45 N.170066.27


Structure no. 1. Field access  
(upstream face of structure)  
Description: Twin 450mm pipes  
Structure Length = 9.00m

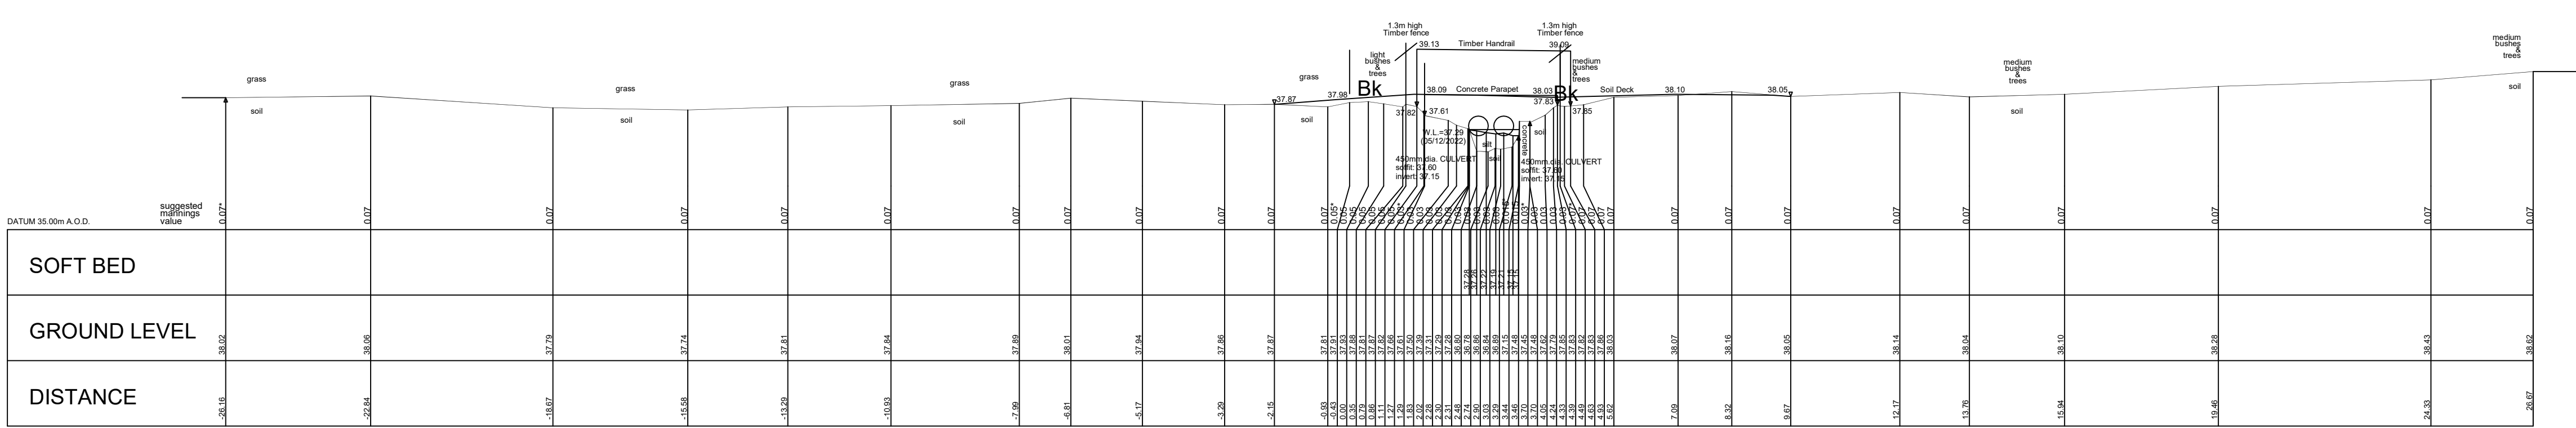

M4 North drain 1 CS LO26.0023

Centre OSNG Coordinates E.476938.09 N.170104.90

Structure no. 4. M4 underpass culvert  
(downstream face of structure)  
Description: Concrete box culvert

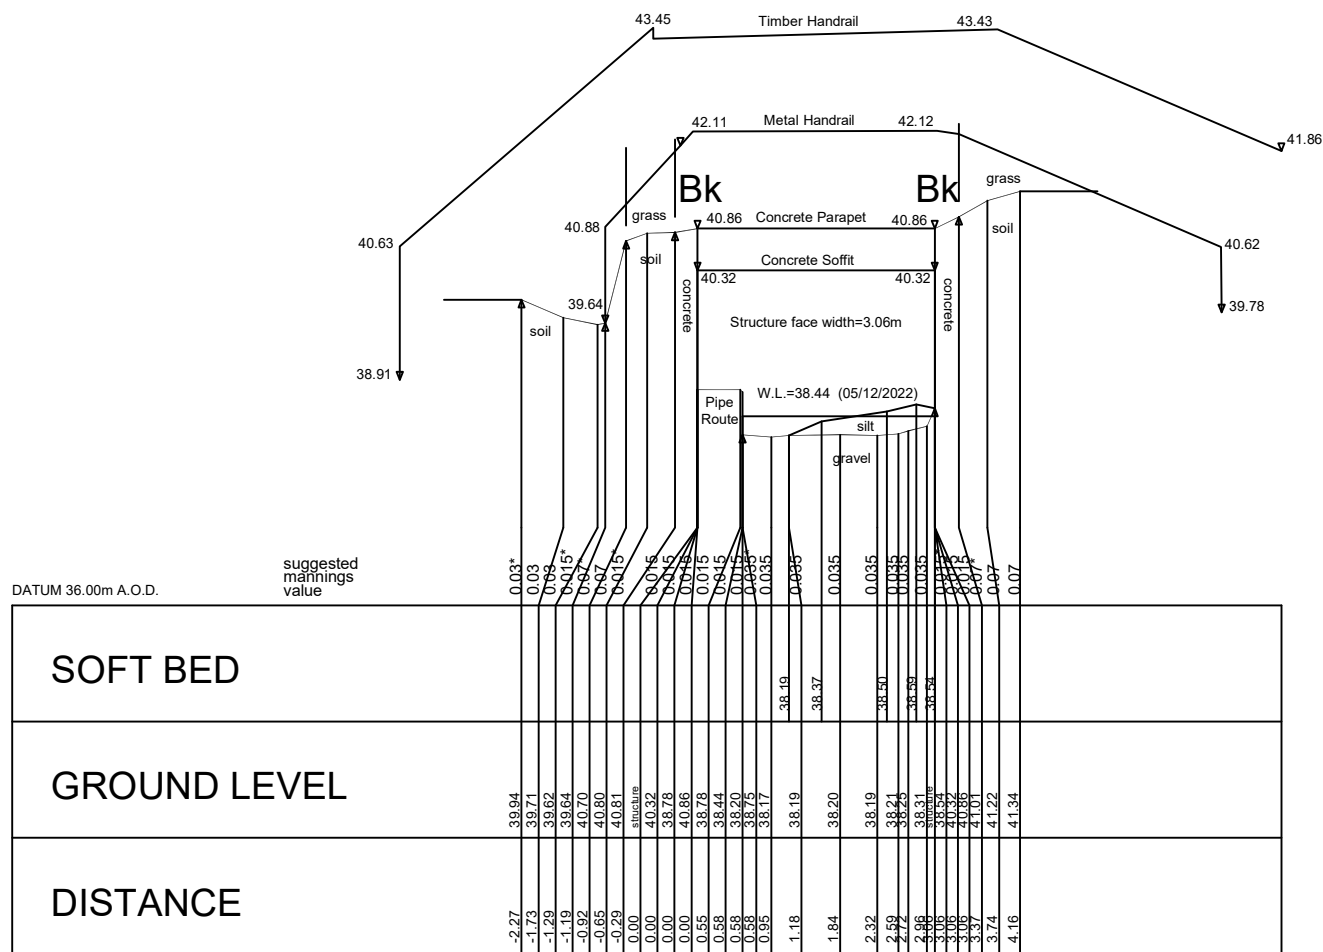

M4 North drain 1 CS LO26.0489


Centre OSNG Coordinates E.476552.87 N.169890.85

Structure no. 3. Concrete encasement  
(downstream face of structure)  
Description: Concrete encasement

LEGEND FOR SURFACE & VEGETATION CHANGES:  
ABOVE GROUND VEGETATION & SEPARATOR  
GROUND SURFACE & SEPARATOR  
SUGGESTED MANNINGS VALUES IN BLUE TEXT  
SURVEYED BY GPS TO OSNG. LEVEL DATUM OSGM15.  
ALL SECTIONS SHOWN PERPENDICULAR TO WATERCOURSE


Light  
Trees  
stone

I  
I  
Δ

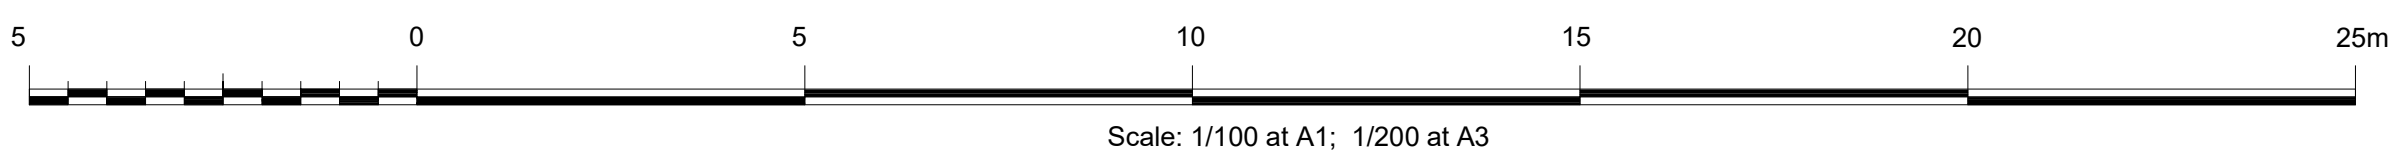


| Client   | Project                                                                                  | DRAWING REFERENCE                                                                                    |                                                           |
|---|------------------------------------------------------------------------------------------|---|-----------------------------------------------------------|
| Abley Letchford Partnership Ltd<br>Consulting Engineers<br>3 Tealgate, Charnham Park<br>Hungerford,<br>RG17 0YT | Loddon Garden Village Project<br>Watercourses Survey<br>Shinfield to Winnersh<br>Reading | Surveyed: W.M.<br>Date: November 2021<br>Scale: 1/100 at A1; 1/200 at A3                             | Apprd: R.J.FLEW<br>File Ref: 1829<br>Datum: OSTN15/OSGM15 |
|   |                                                                                          | ISM/LODDON GARDEN VILLAGE PROJECT:<br>LO26 - M4 North drain 1<br>ISM-LODDON GARDEN VILLAGE-LO26-X-01 |                                                           |




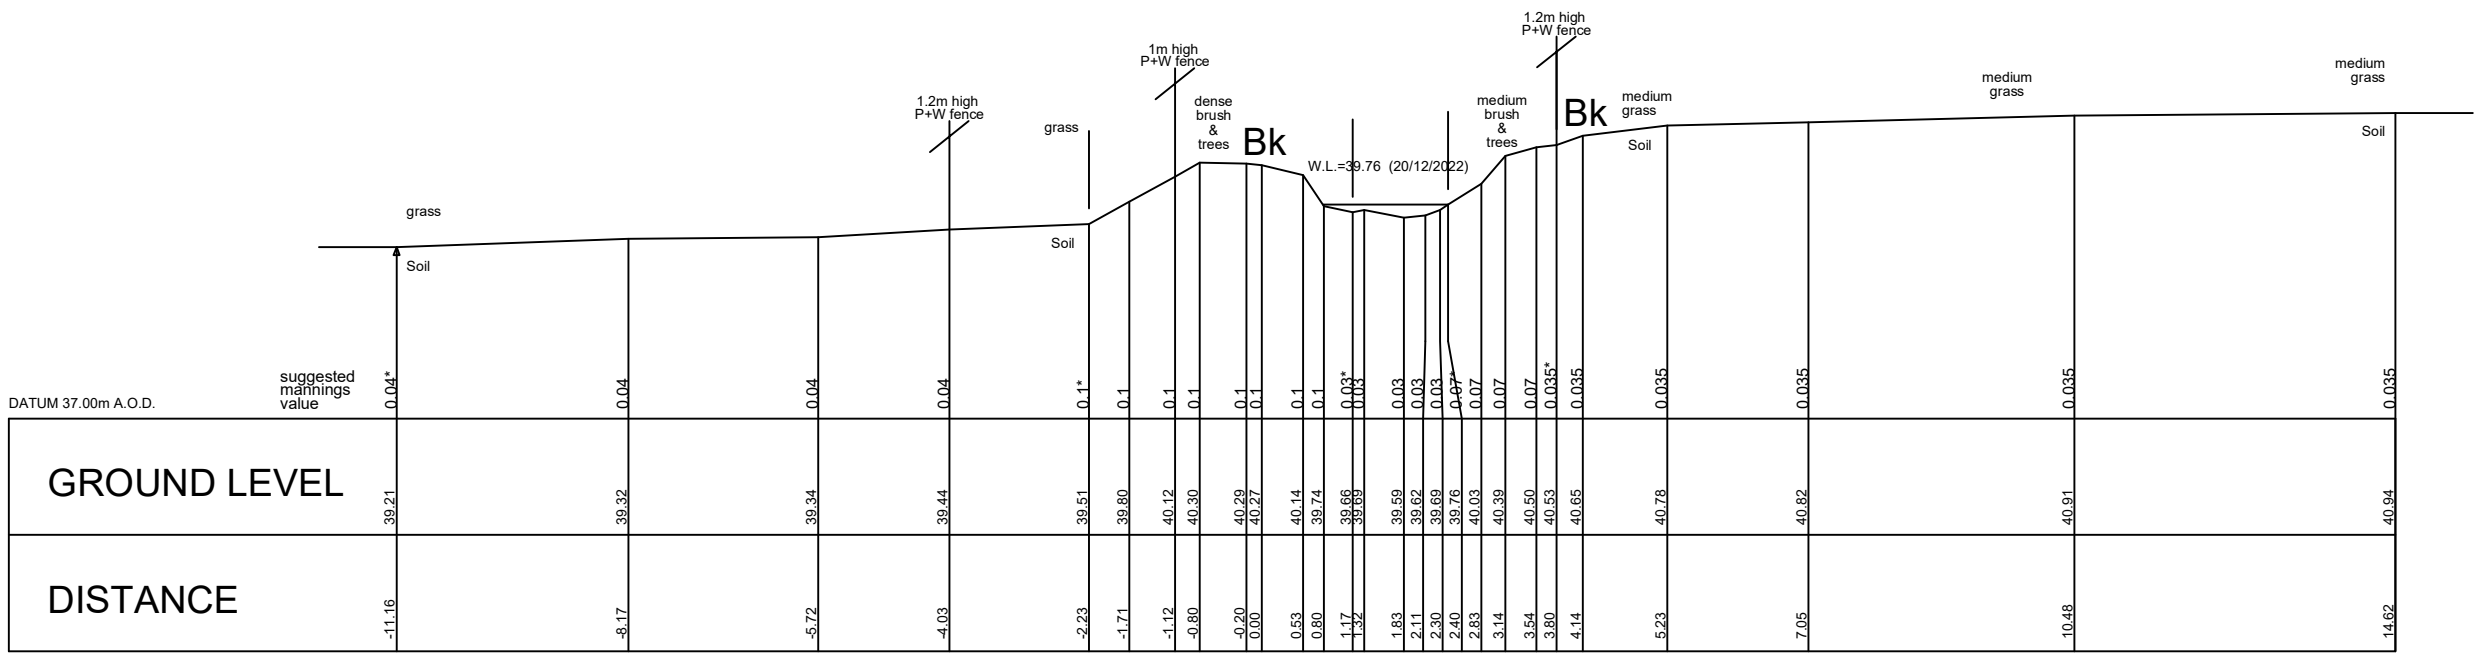


M4 North drain 1 CS LO26.0742  
Centre OSNG Coordinates E.476522.39 N.169718.22

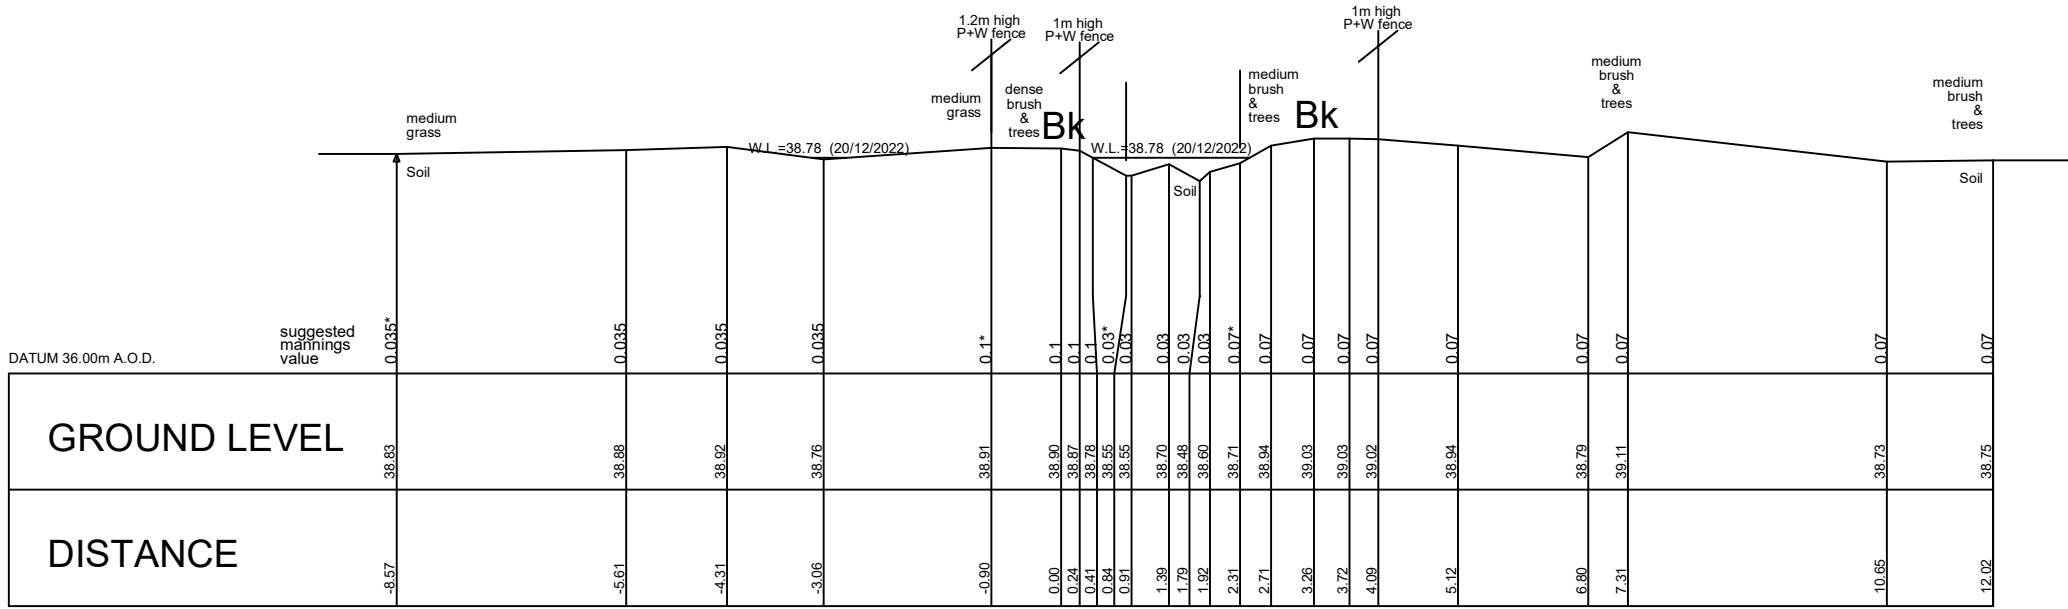

M4 North drain 1 CS LO26.0642  
Centre OSNG Coordinates E.476476.63 N.169786.30


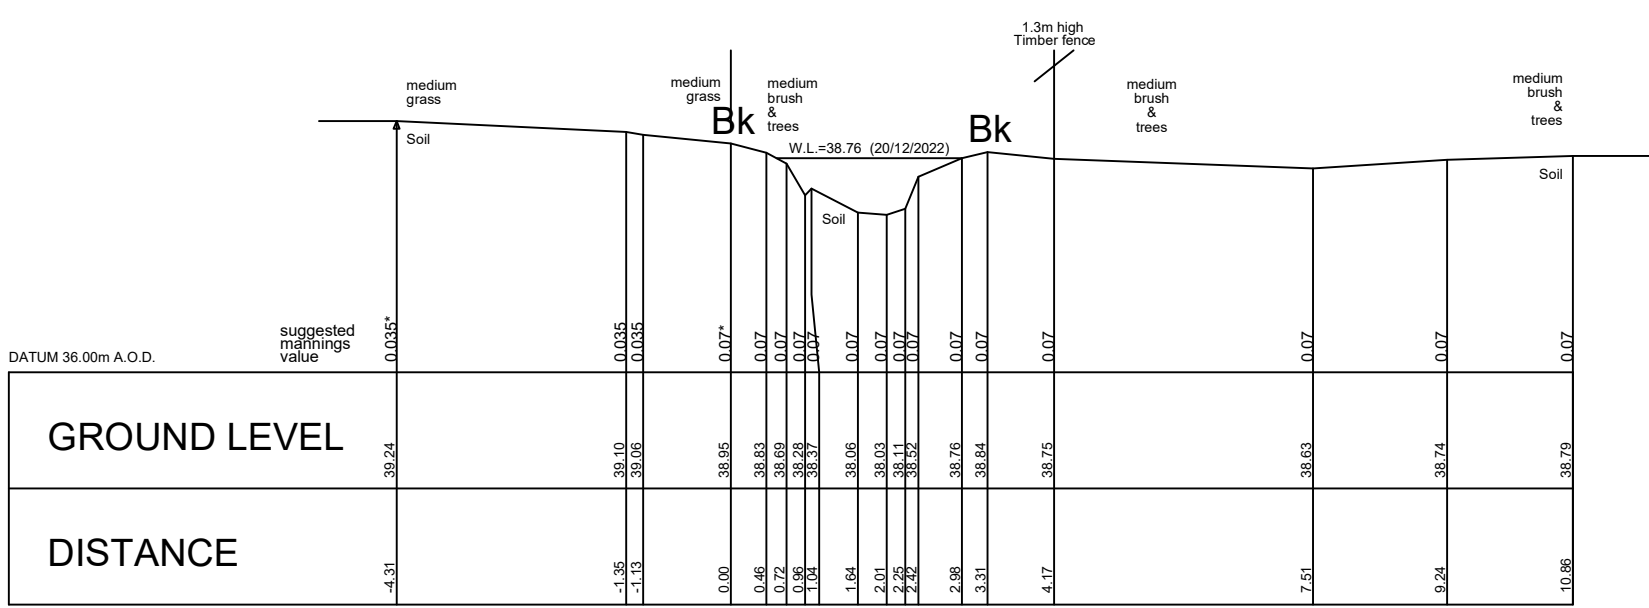


M4 North drain 1 CS LO26.0628  
Centre OSNG Coordinates E.476479.78 N.169795.42

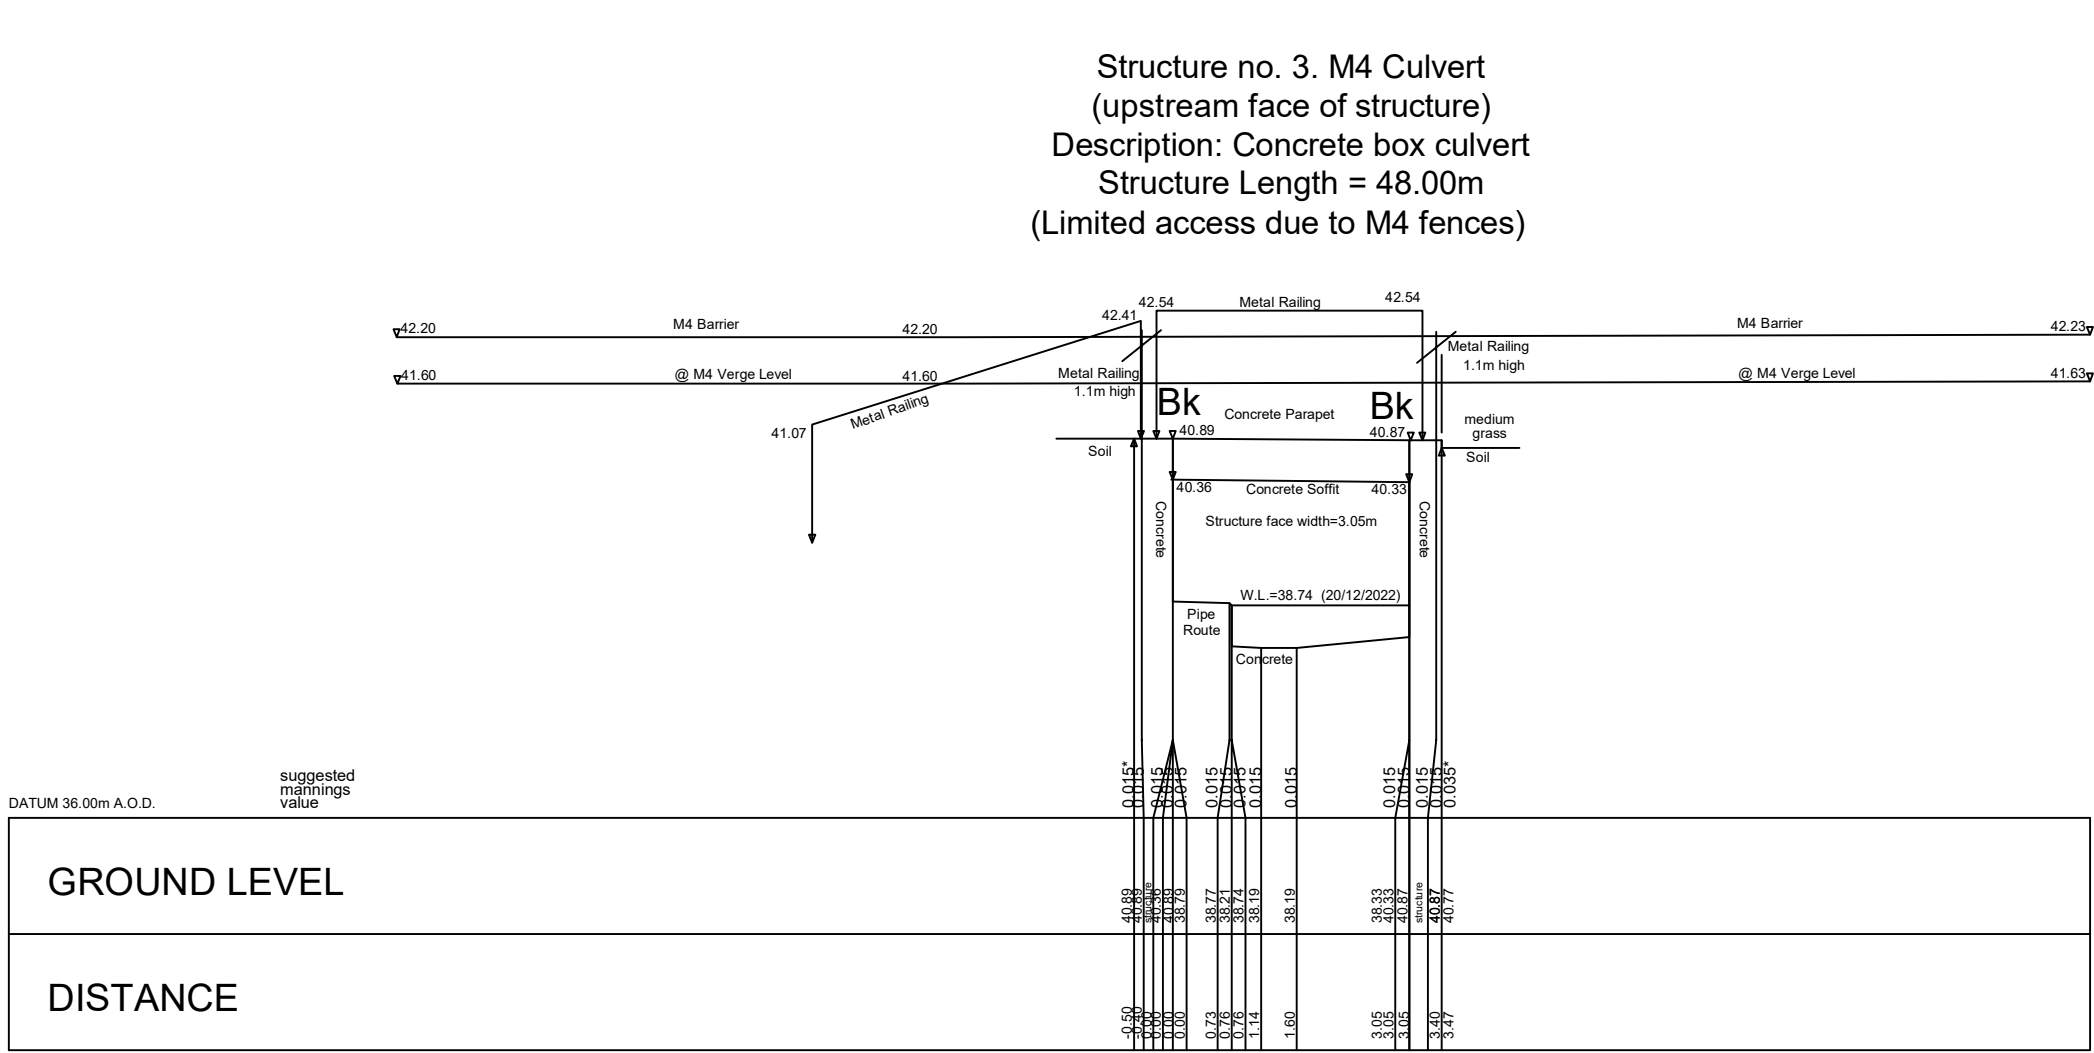


M4 North drain 1 CS LO26.0537  
Centre OSNG Coordinates E.476556.65 N.169842.72


LEGEND FOR SURFACE & VEGETATION CHANGES:  
ABOVE GROUND VEGETATION & SEPARATOR  
GROUND SURFACE & SEPARATOR  
SUGGESTED MANNINGS VALUES IN BLUE TEXT  
SURVEYED BY GPS TO OSNG. LEVEL DATUM OSGM15.  
ALL SECTIONS SHOWN PERPENDICULAR TO WATERCOURSE

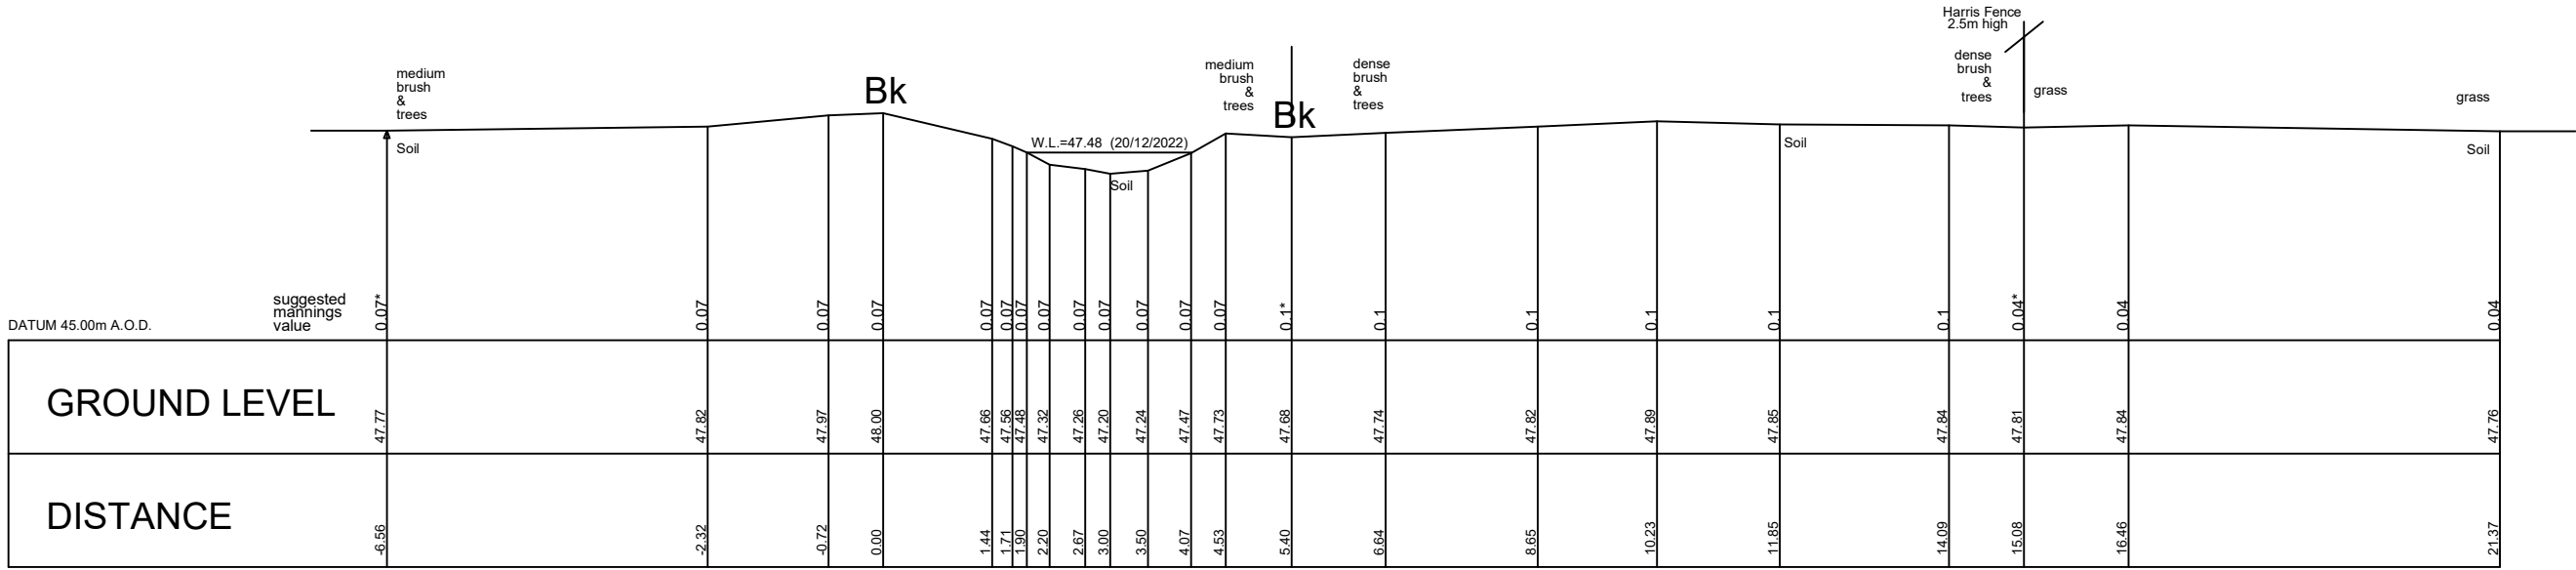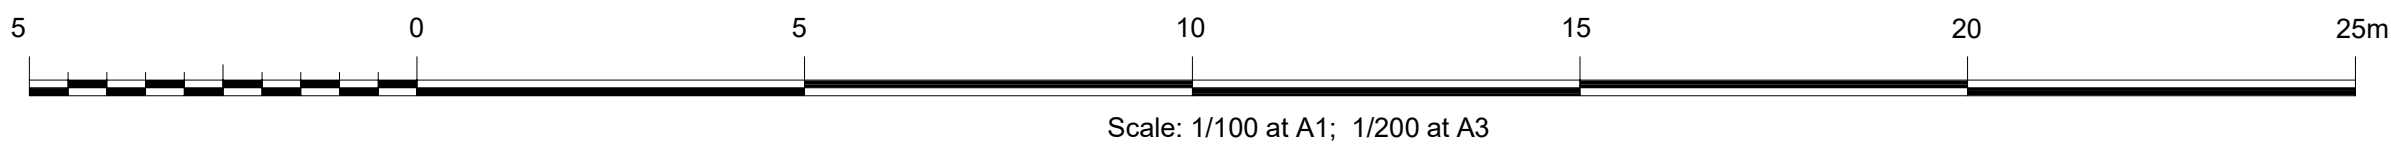


M4 North drain 1 CS LO26.1004  
Centre OSNG Coordinates E.476667.09 N.169525.66

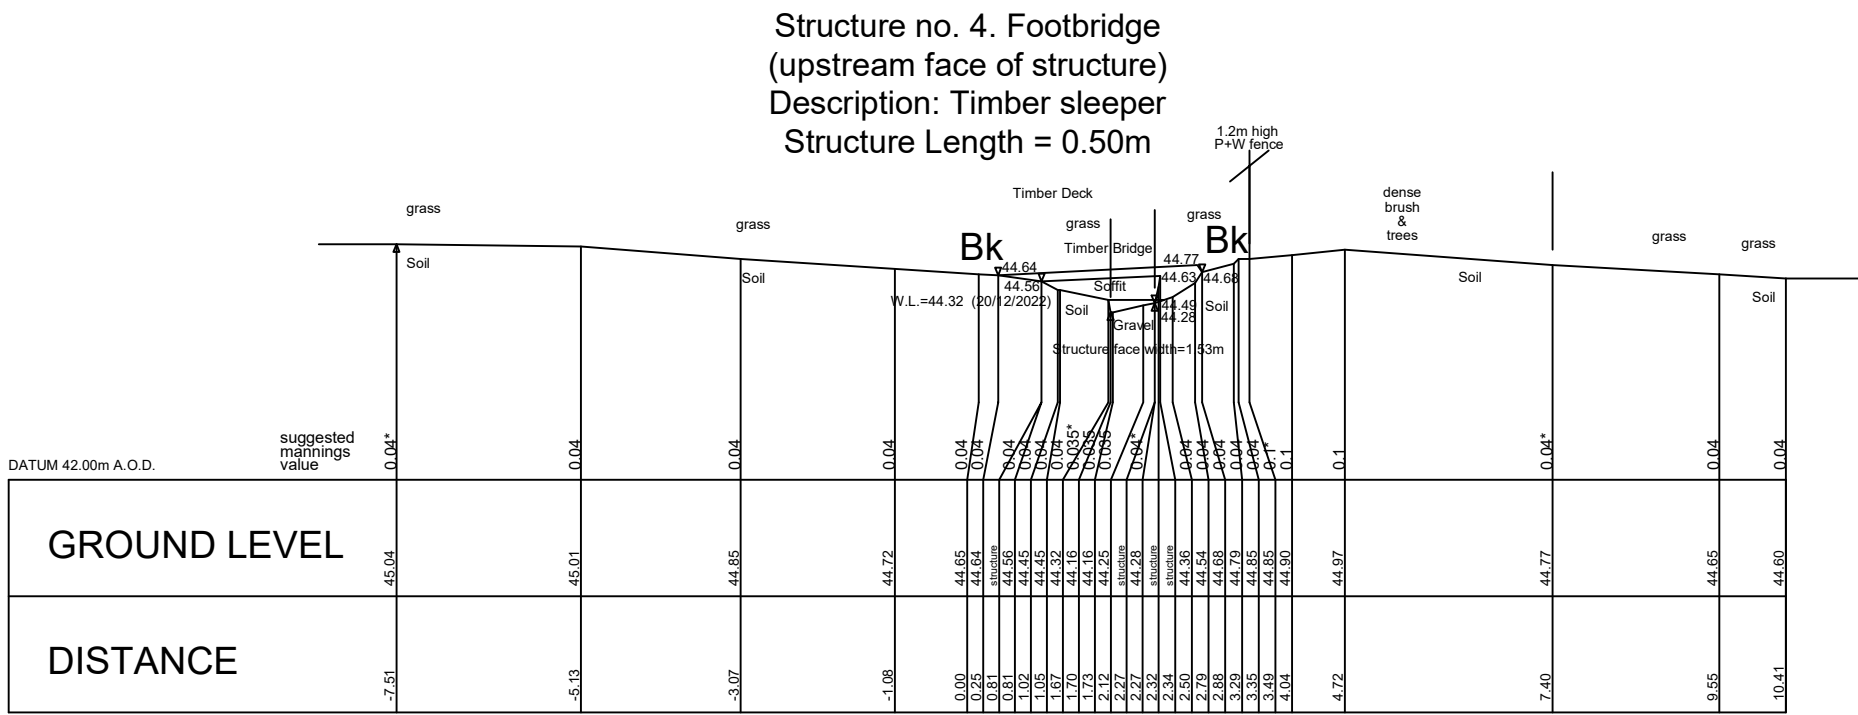

M4 North drain 1 CS LO26.0920  
Centre OSNG Coordinates E.476611.52 N.169588.26

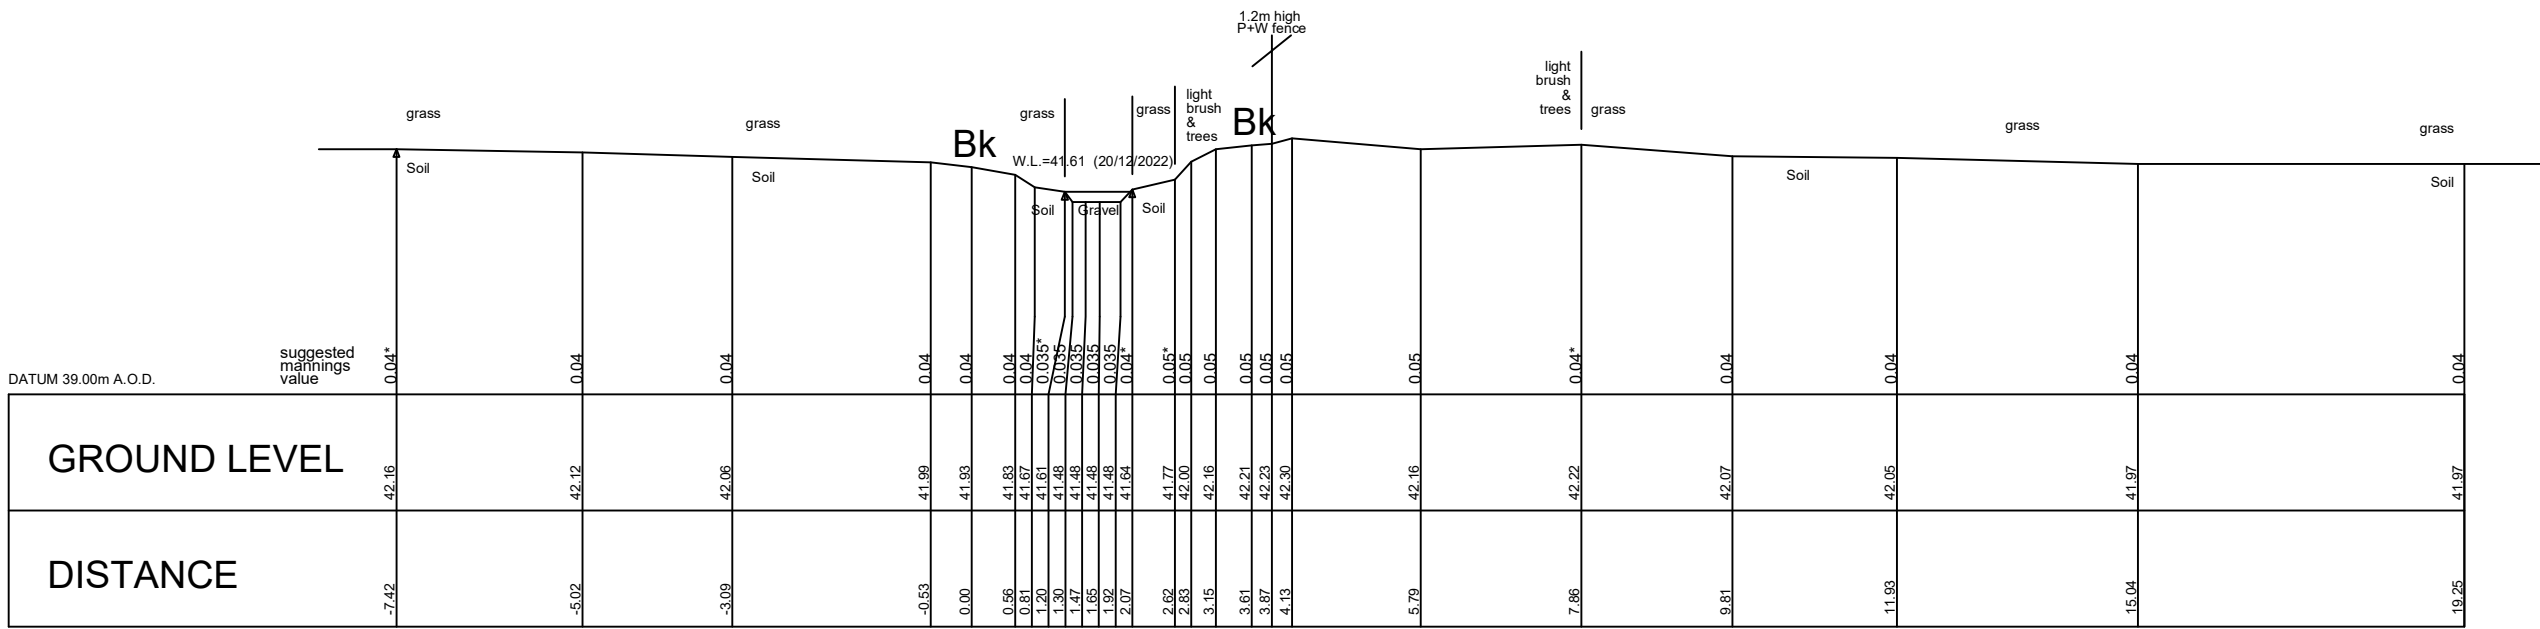


M4 North drain 1 CS LO26.0832  
Centre OSNG Coordinates E.476551.20 N.169652.22

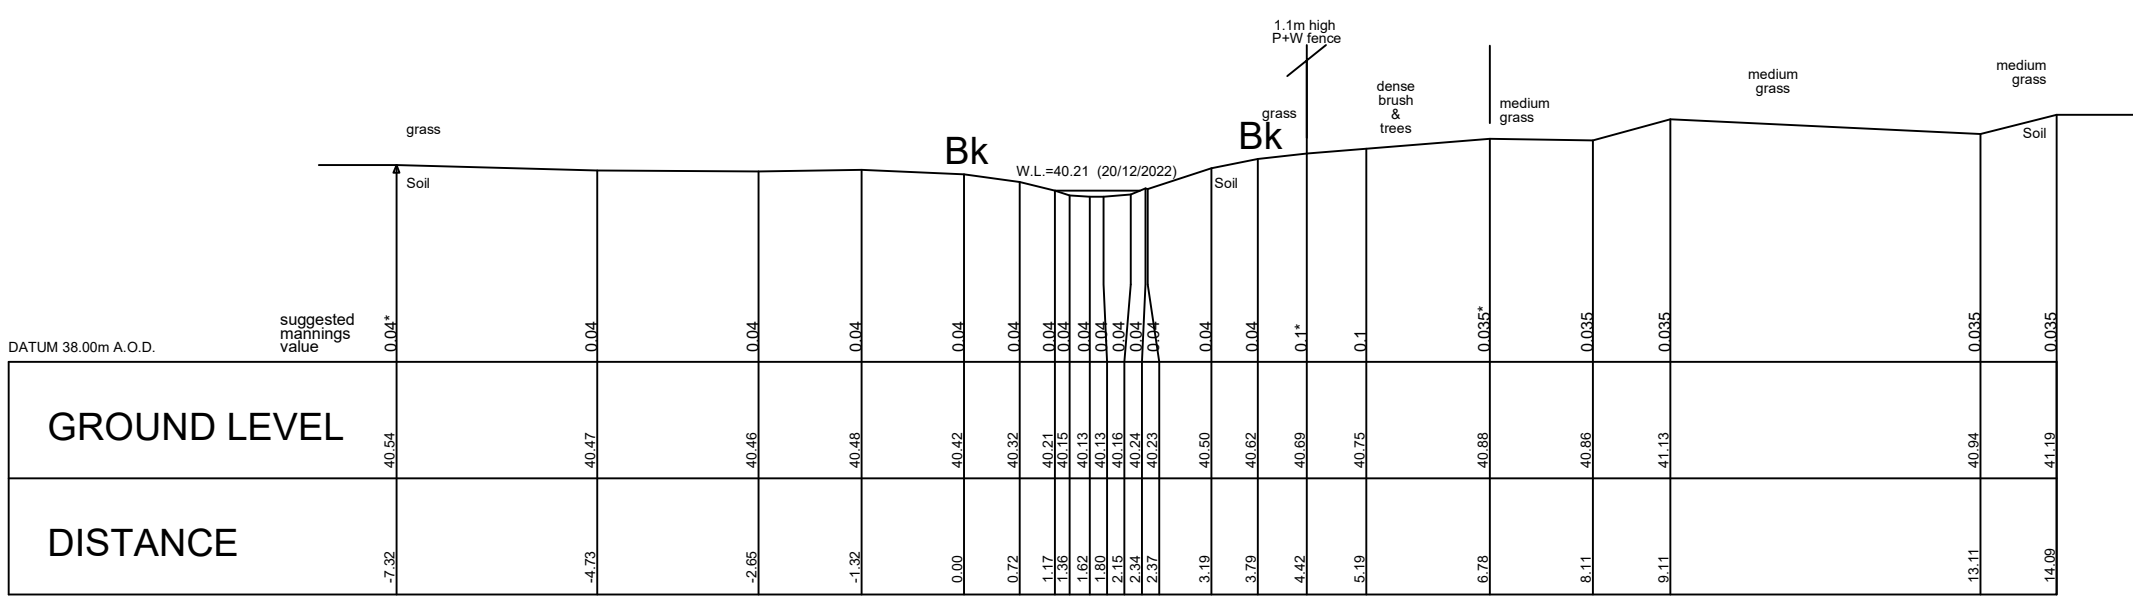


M4 North drain 1 CS LO26.0778  
Centre OSNG Coordinates E.476514.30 N.169691.74


| Client   | Project                                                                                  | DRAWING REFERENCE                                                                                    |                                                           |
|---|------------------------------------------------------------------------------------------|---|-----------------------------------------------------------|
| Abley Letchford Partnership Ltd<br>Consulting Engineers<br>3 Tealgate, Charnham Park<br>Hungerford,<br>RG17 0YT | Loddon Garden Village Project<br>Watercourses Survey<br>Shinfield to Winnersh<br>Reading | Surveyed: W.M.<br>Date: November 2021<br>Scale: 1/100 at A1; 1/200 at A3                             | Apprd: R.J.FLEW<br>File Ref: 1829<br>Datum: OSTN15/OSGM15 |
|   |                                                                                          | ISM/LODDON GARDEN VILLAGE PROJECT:<br>LO26 - M4 North drain 1<br>ISM-LODDON GARDEN VILLAGE-LO26-X-01 |                                                           |

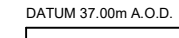

Centre OSNG Coordinates E.476512.51 N.169876.77

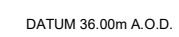

Centre OSG Coordinates E 476418.65 N 169822.89

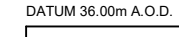


Centre OSNG Coordinates E.476295.64 N.169761.76

ALL SECTIONS SHOWN PERPENDICULAR TO WATERCOURSE


## PERCOURSE




|   |                                                                                          |   |
|---|------------------------------------------------------------------------------------------|---|
| Client   | Project                                                                                  | <div><b>INFOMAPS</b><br/>SURVEYS AND MAPPING<br/><b>CHARTERED SURVEYORS</b></div> <div><b>RICS</b><br/>REGISTERED SURVEYORS</div> <div></div> |
| Abley Letchford Partnership Ltd<br>Consulting Engineers<br>3 Teatgate, Charnham Park<br>Hungerford,<br>RG17 0YT | Loddon Garden Village Project<br>Watercourses Survey<br>Shinfield to Winnersh<br>Reading | Seymours House<br>Sunnyside Road North<br>Weston-super-Mare<br>North Somerset BS23 3PZ<br>Tel: 01934 644060 / fax 01934 644060<br>E-mail: mail@infomapsurveys.co.uk<br>Website: www.infomapsurveys.co.uk   |
| DRAWING REFERENCE                                                                                               |                                                                                          |   |
| Surveyed: W.M.<br>Date: November 2021<br>Scale: 1/100 at A1; 1/200 at A3                                        | Apprd: R.J.FLEW<br>File Ref: 1829<br>Datum: OSTN15/OSGM15                                | ISM/LODDON GARDEN VILLAGE PROJECT<br>LO27 - M4 North drain 2<br>ISM-LODDON GARDEN VILLAGE-LO27-X-0   |

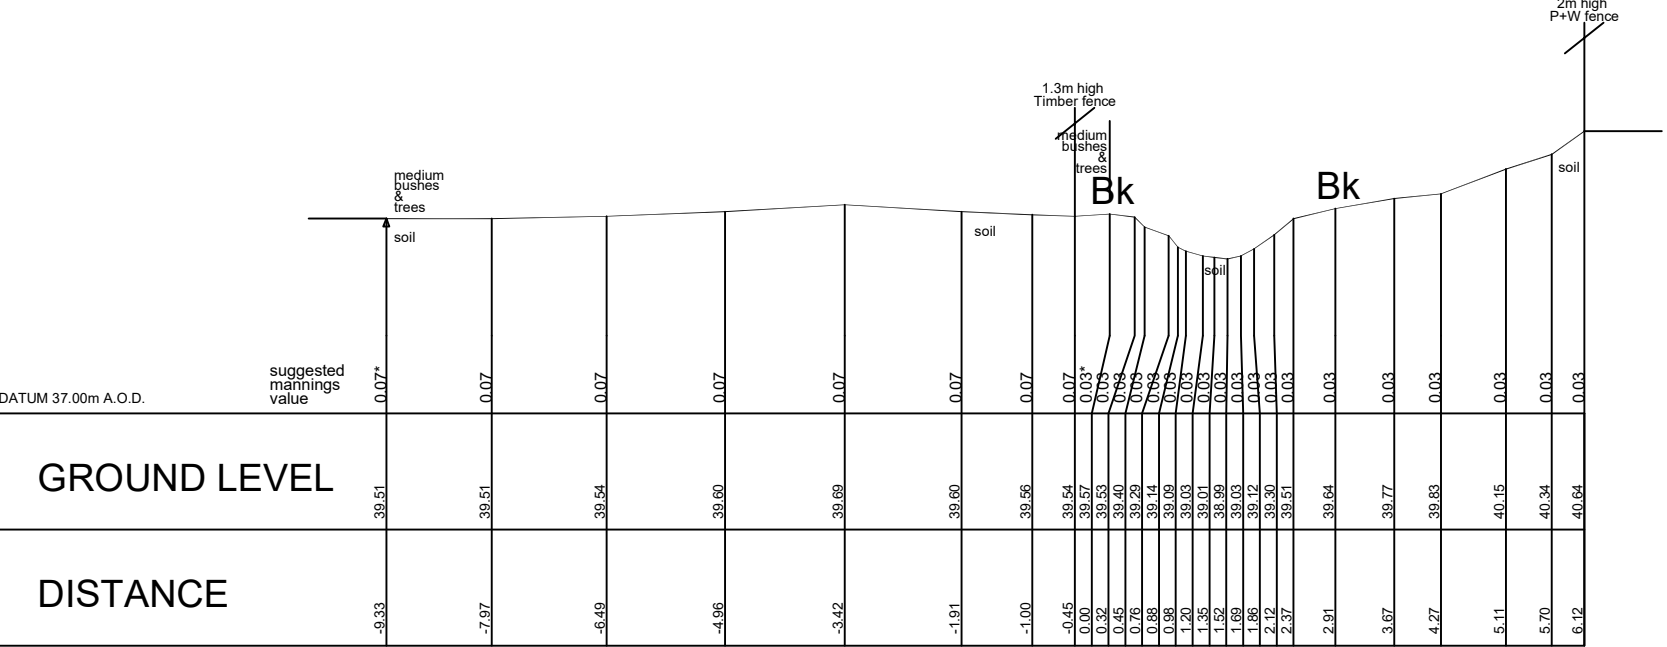


M4 North drain 4 CS LO29.0232  
Centre OSNG Coordinates E.475844.03 N.169608.29

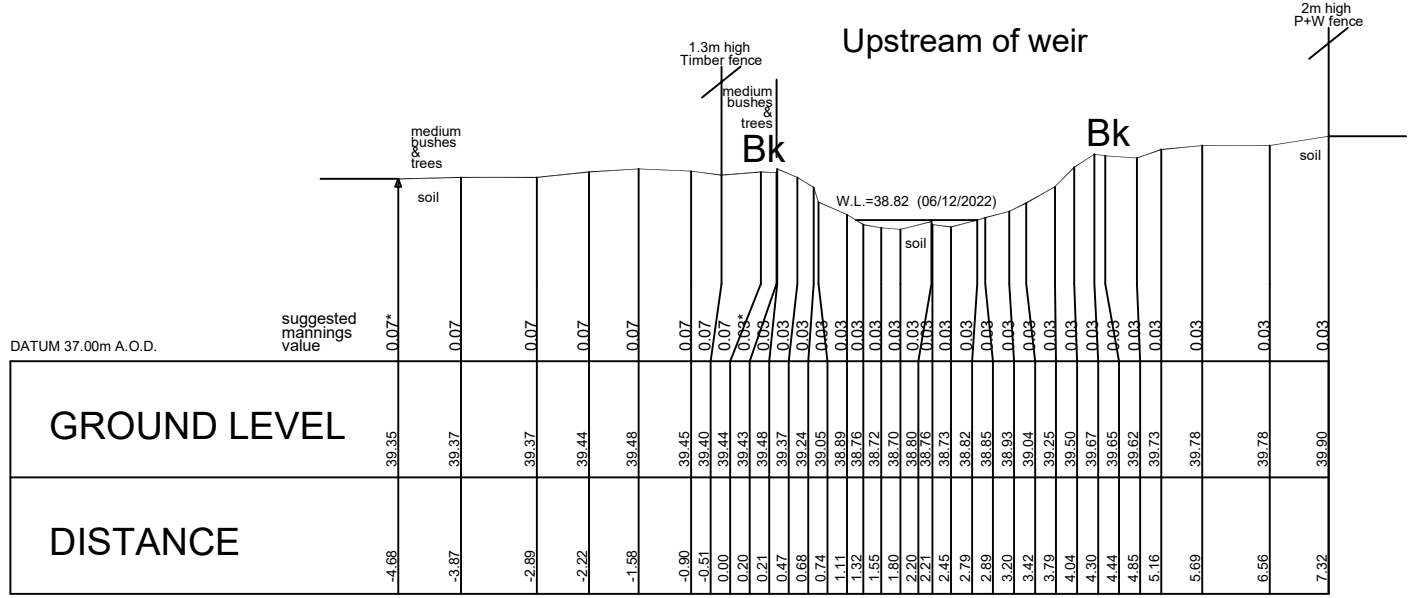


M4 North drain 4 CS LO29.0192  
Centre OSNG Coordinates E.475883.72 N.169616.24

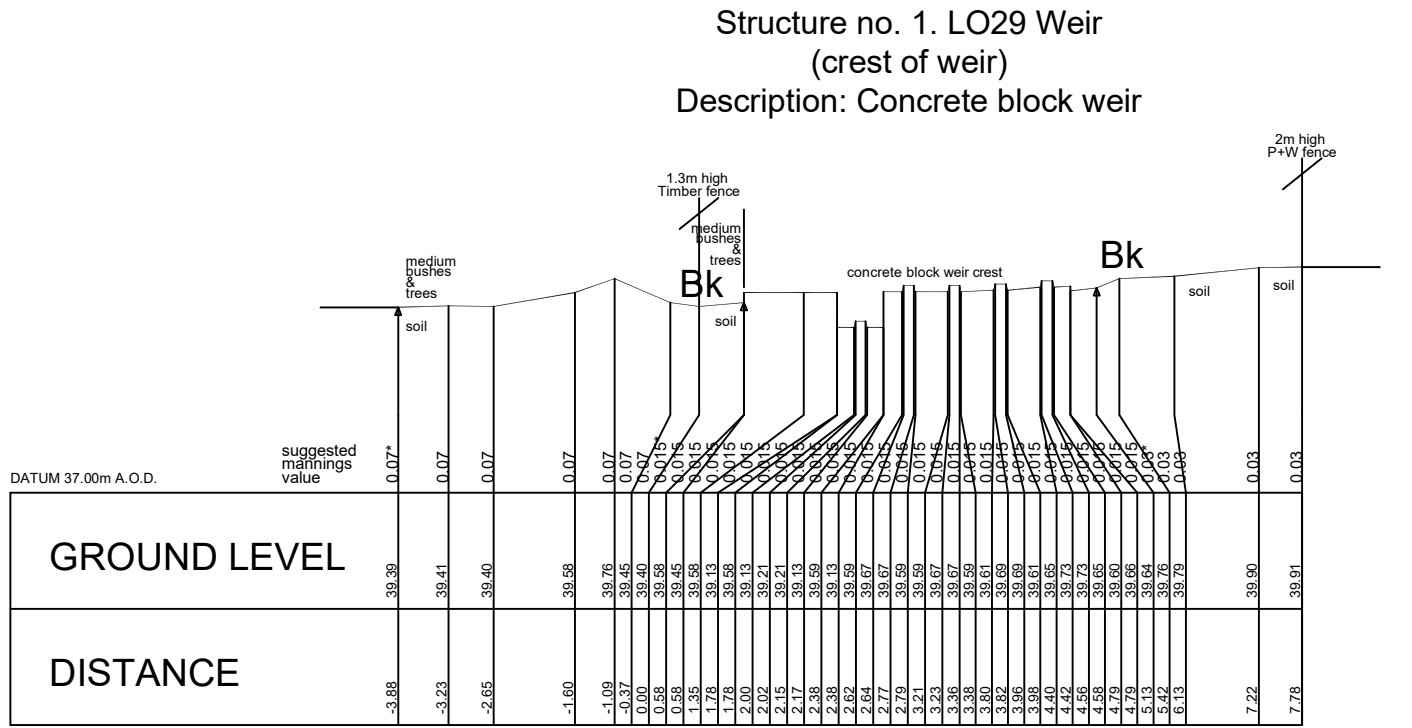


M4 North drain 4 CS LO29.0191  
Centre OSNG Coordinates E.475884.02 N.169616.30

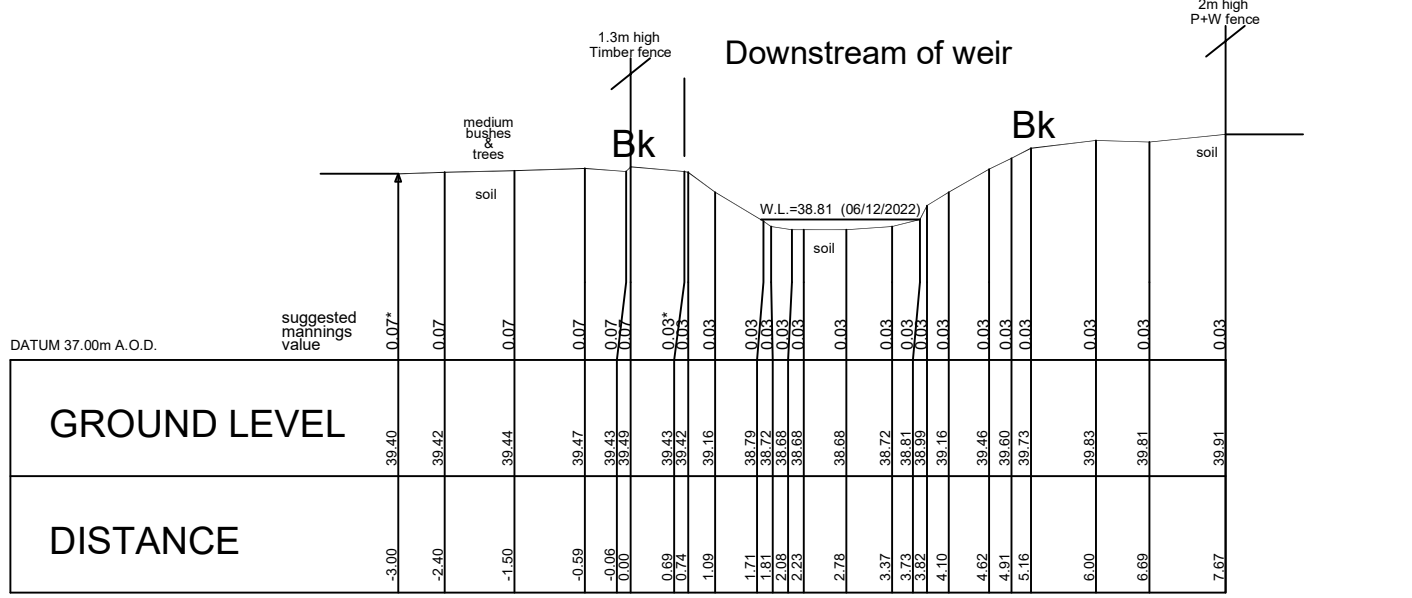


M4 North drain 4 CS LO29.0190  
Centre OSNG Coordinates E.475884.50 N.169616.40

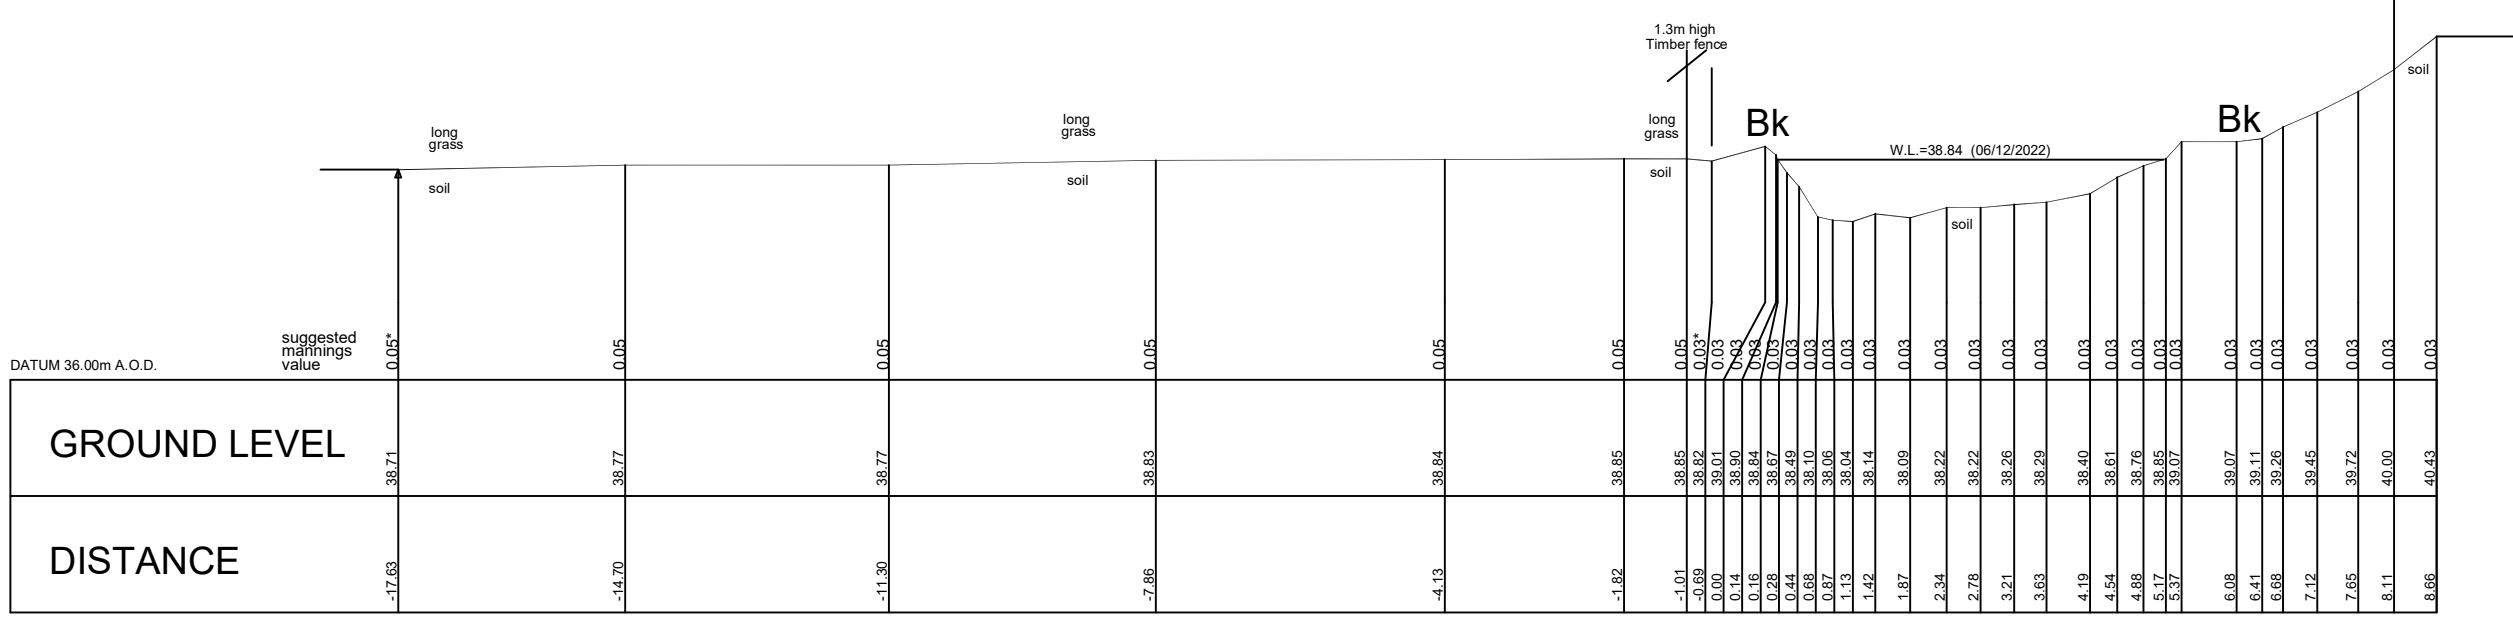


M4 North drain 4 CS LO29.0071  
Centre OSNG Coordinates E.475999.82 N.169645.31

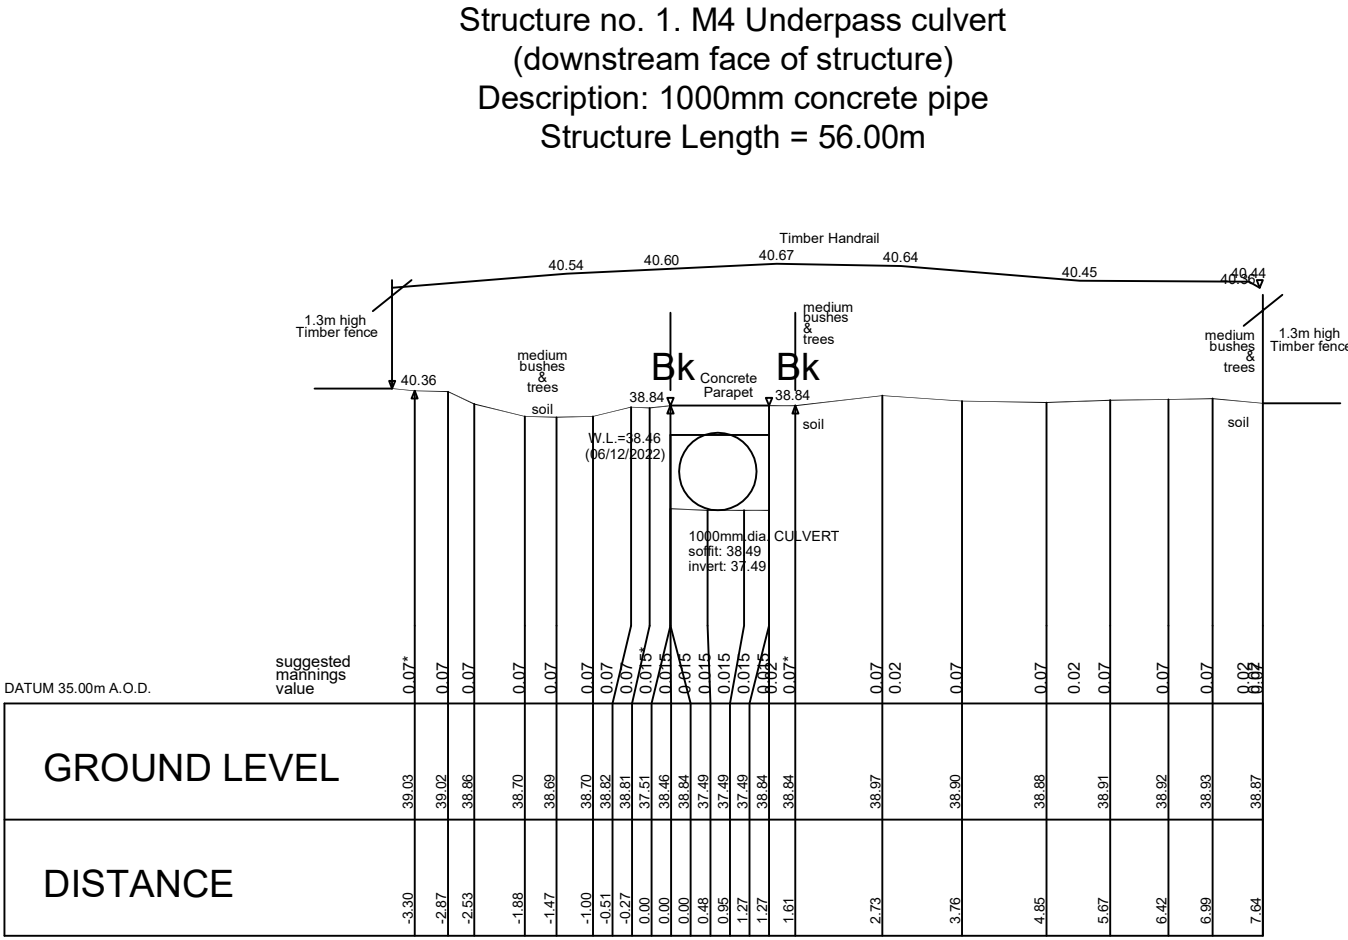


M4 North drain 5 CS LO30.0019  
Centre OSNG Coordinates E.476289.66 N.169754.09

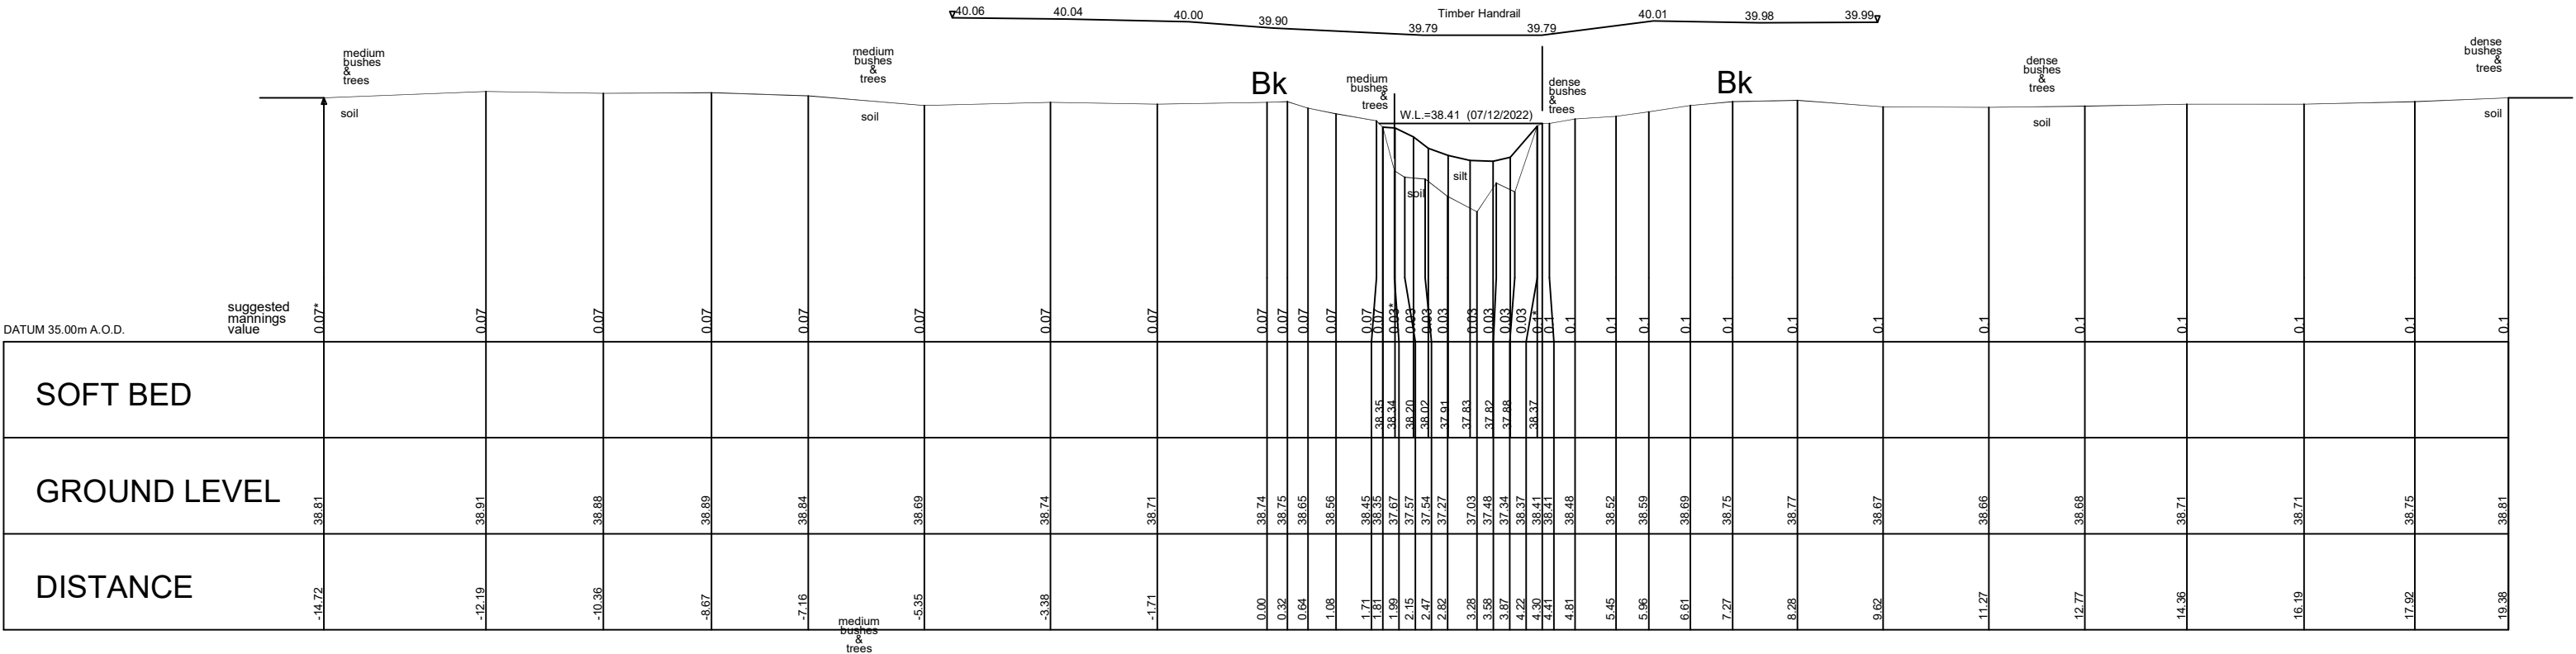

M4 North drain 5 CS LO30.0009  
Centre OSNG Coordinates E.476291.12 N.169762.98

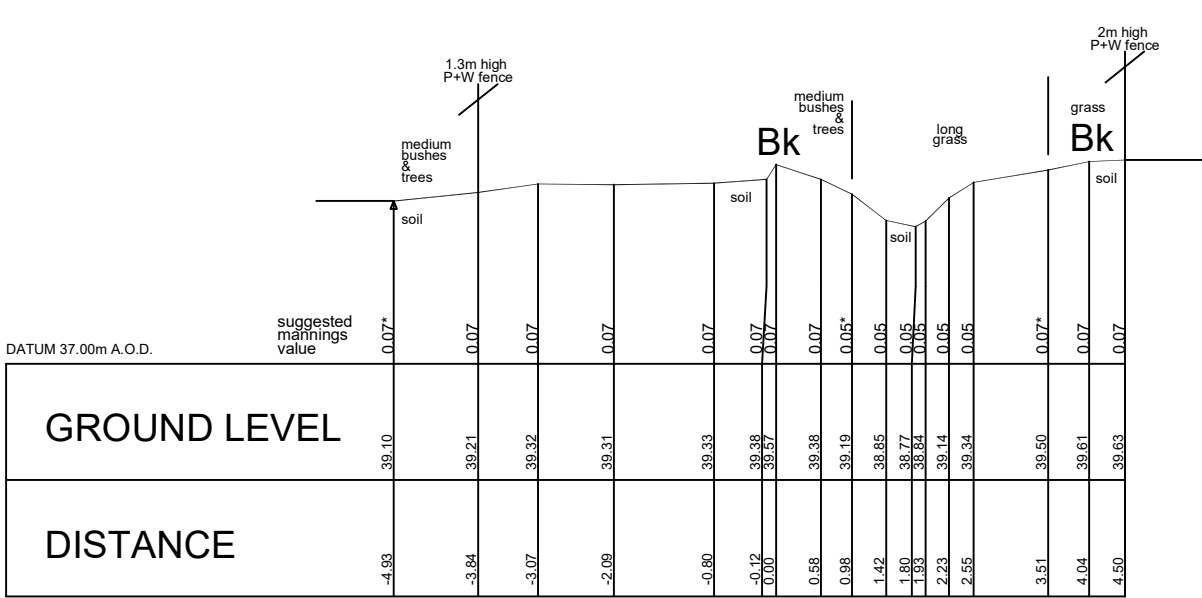

M4 North drain 3 CS LO28.0212  
Centre OSNG Coordinates E.476095.00 N.169672.90

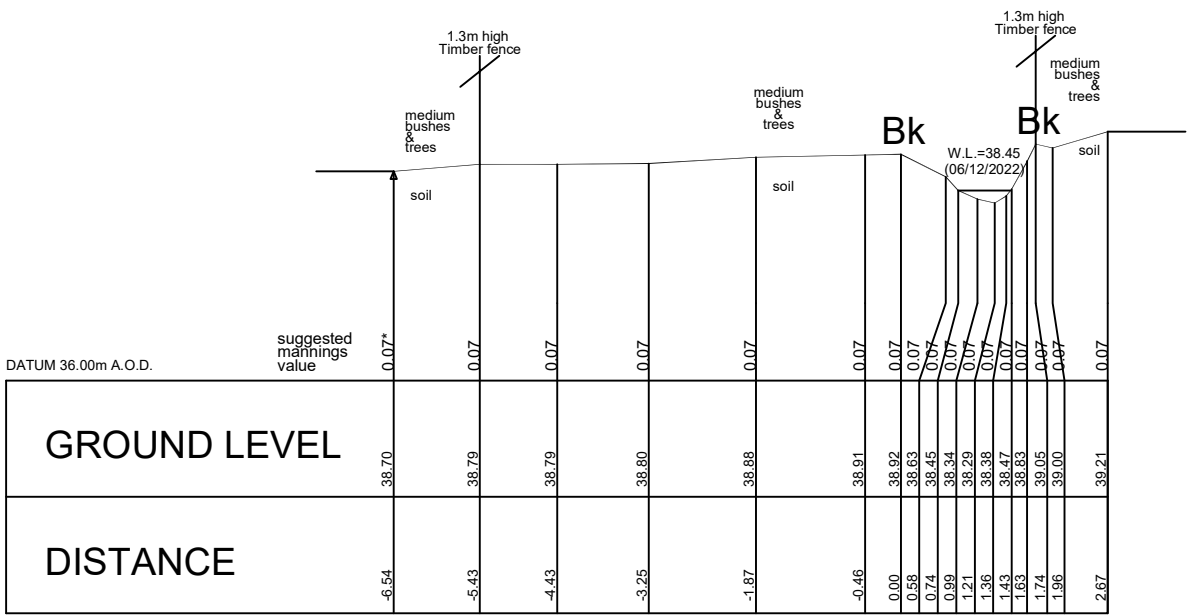


M4 North drain 3 CS LO28.0007  
Centre OSNG Coordinates E.476283.84 N.169751.59


LEGEND FOR SURFACE & VEGETATION CHANGES:  
ABOVE GROUND VEGETATION & SEPARATOR  
SUGGESTED MANNINGS VALUES IN BLUE TEXT  
SURVEYED BY GPS TO OSNG. LEVEL DATUM OSGM15.  
ALL SECTIONS SHOWN PERPENDICULAR TO WATERCOURSE

Light  
Trees  
stone

I  
I  
Δ

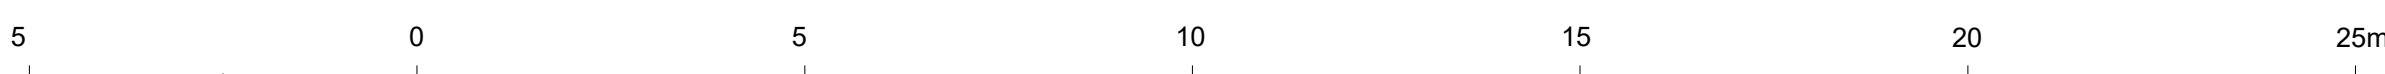

Scale: 1/100 at A1; 1/200 at A3
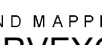
| Client   |  | Project                                                                                  |   |
|---|--|------------------------------------------------------------------------------------------|---|
| Abley Letchford Partnership Ltd<br>Consulting Engineers<br>3 Tealgate, Charnham Park<br>Hungerford,<br>RG17 0YT    |  | Loddon Garden Village Project<br>Watercourses Survey<br>Shinfield to Winnersh<br>Reading |   |
| Surveyed: W.M.<br>Date: November 2021<br>Scale: 1/100 at A1; 1/200 at A3                                           |  | Apprd: R.J.FLEW<br>File Ref: 1829<br>Datum OSTN15/OSGM15                                 | <div><br/>SURVEYS AND MAPPING<br/><b>CHARTERED SURVEYORS</b></div> <div><div>Seymours House<br/>Sunnyside Road North<br/>Weston-super-Mare<br/>North Somerset BS23 3PZ<br/>Tel: 01934 644060 fax 01934 644060<br/>E-mail: mail@infomapsurveys.co.uk<br/>Website: www.infomapsurveys.co.uk</div><div><br/><b>RICS</b></div><div><br/><b>UK SURVEYING SOCIETY</b></div></div> |
| DRAWING REFERENCE                                                                                                  |  |                                                                                          |   |
| ISML/LODDON GARDEN VILLAGE PROJECT:<br>LO28 - M4 North drain 3, LO29 - M4 North drain 4<br>LO30 - M4 North drain 5 |  | ISML/LODDON GARDEN VILLAGE-LO28-29-30-X-01                                               |   |




SURVEYS AND MAPPING  
CHARTERED SURVEYORS

Seymours House  
Sunnyside Road North  
Weston-super-Mare  
North Somerset BS23 3PZ  
Tel: 01934 644000 Fax: 01934 644060  
E-mail: mail@infomapsurveys.co.uk  
Website: www.infomapsurveys.co.uk


  
RICS  
MEMBER

  
OSM  
REGISTERED FIRM

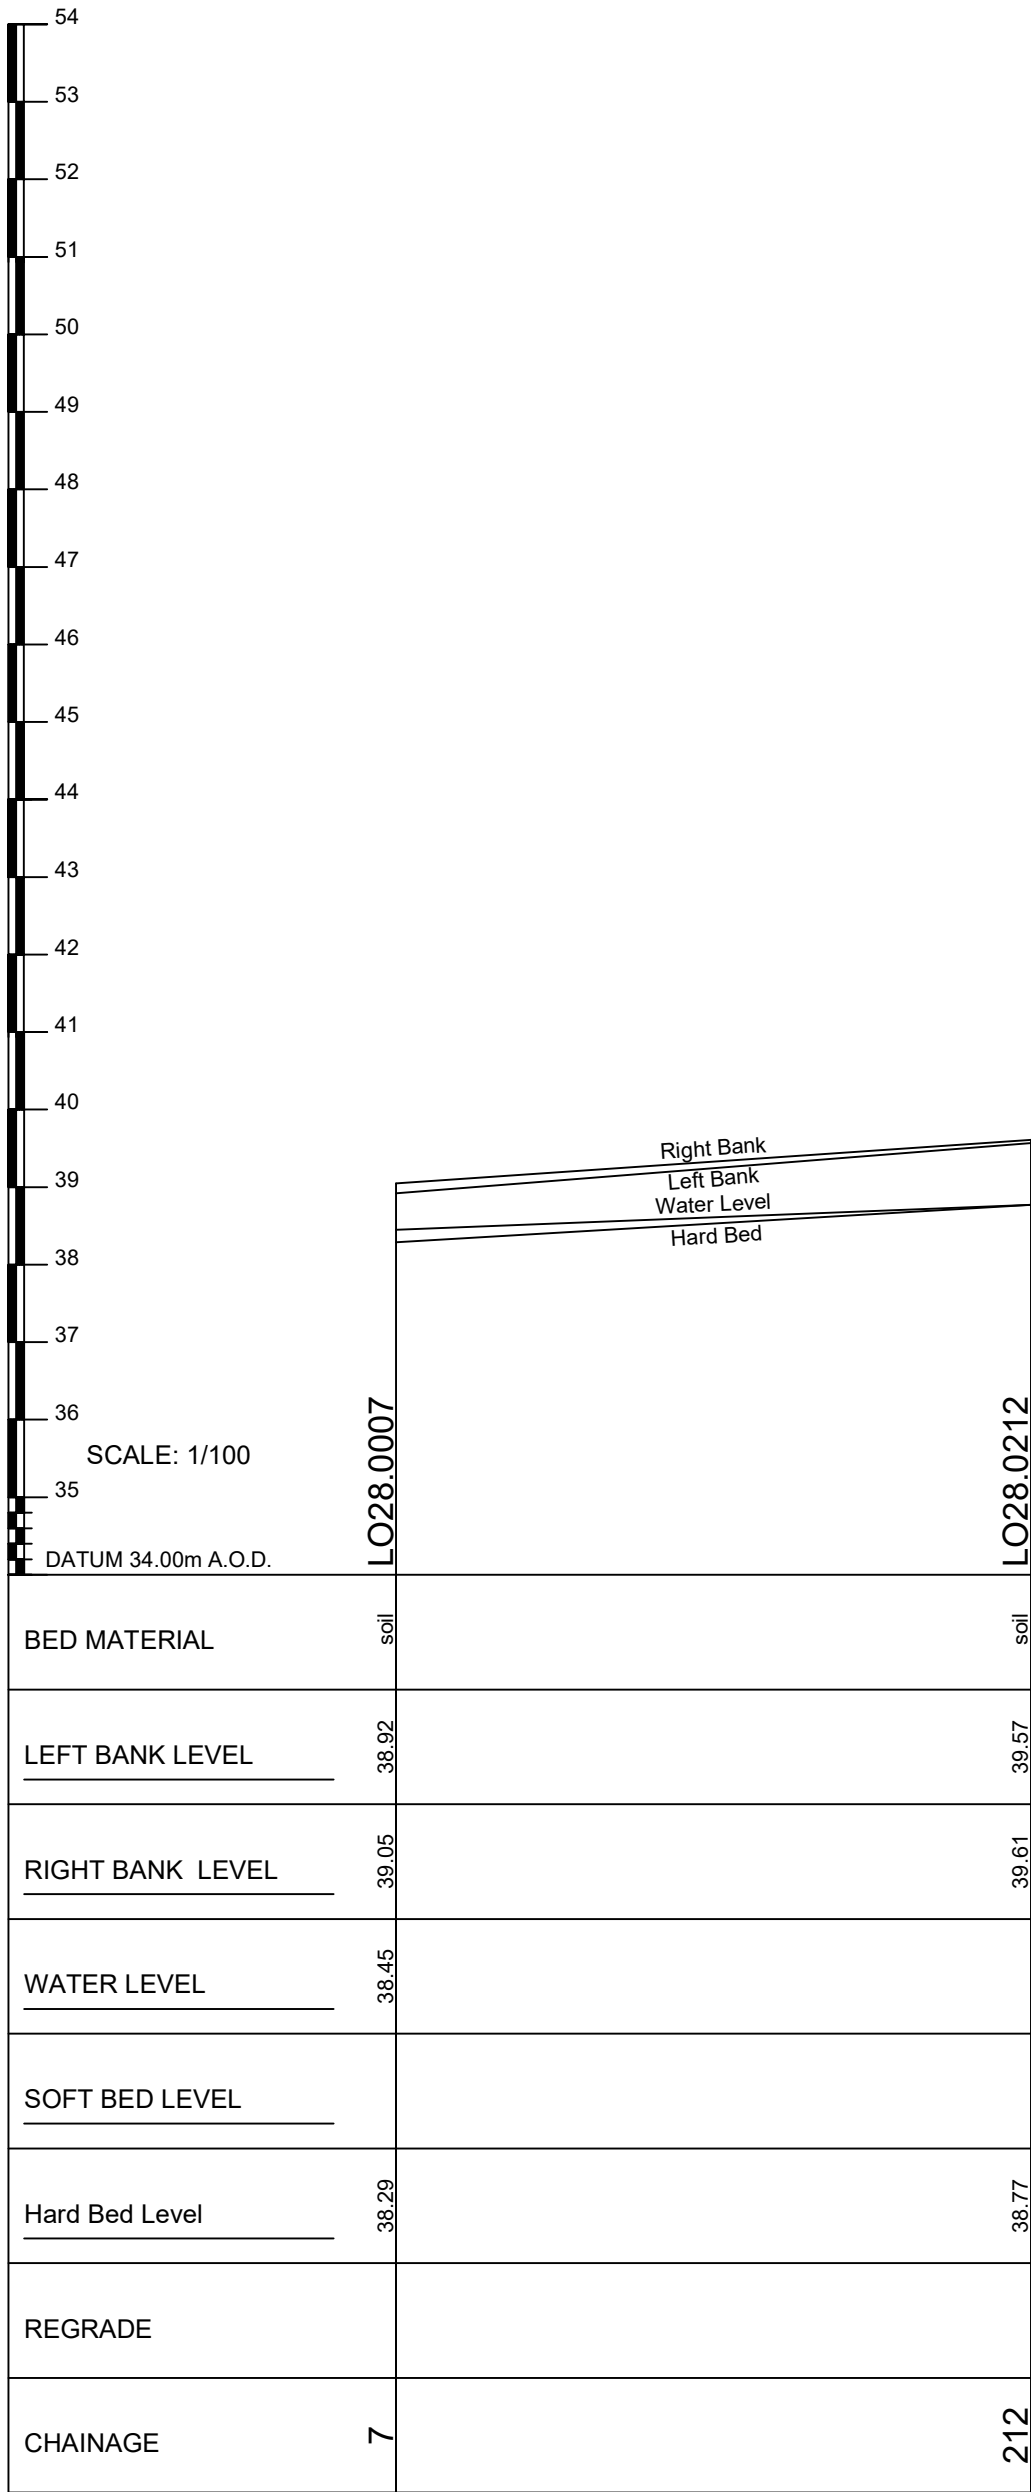


WATER COURSE M4 North drain 3 (LO28)  
LONG SECTION Ch. 0007 TO 0212

Water Levels taken 07/12/2022

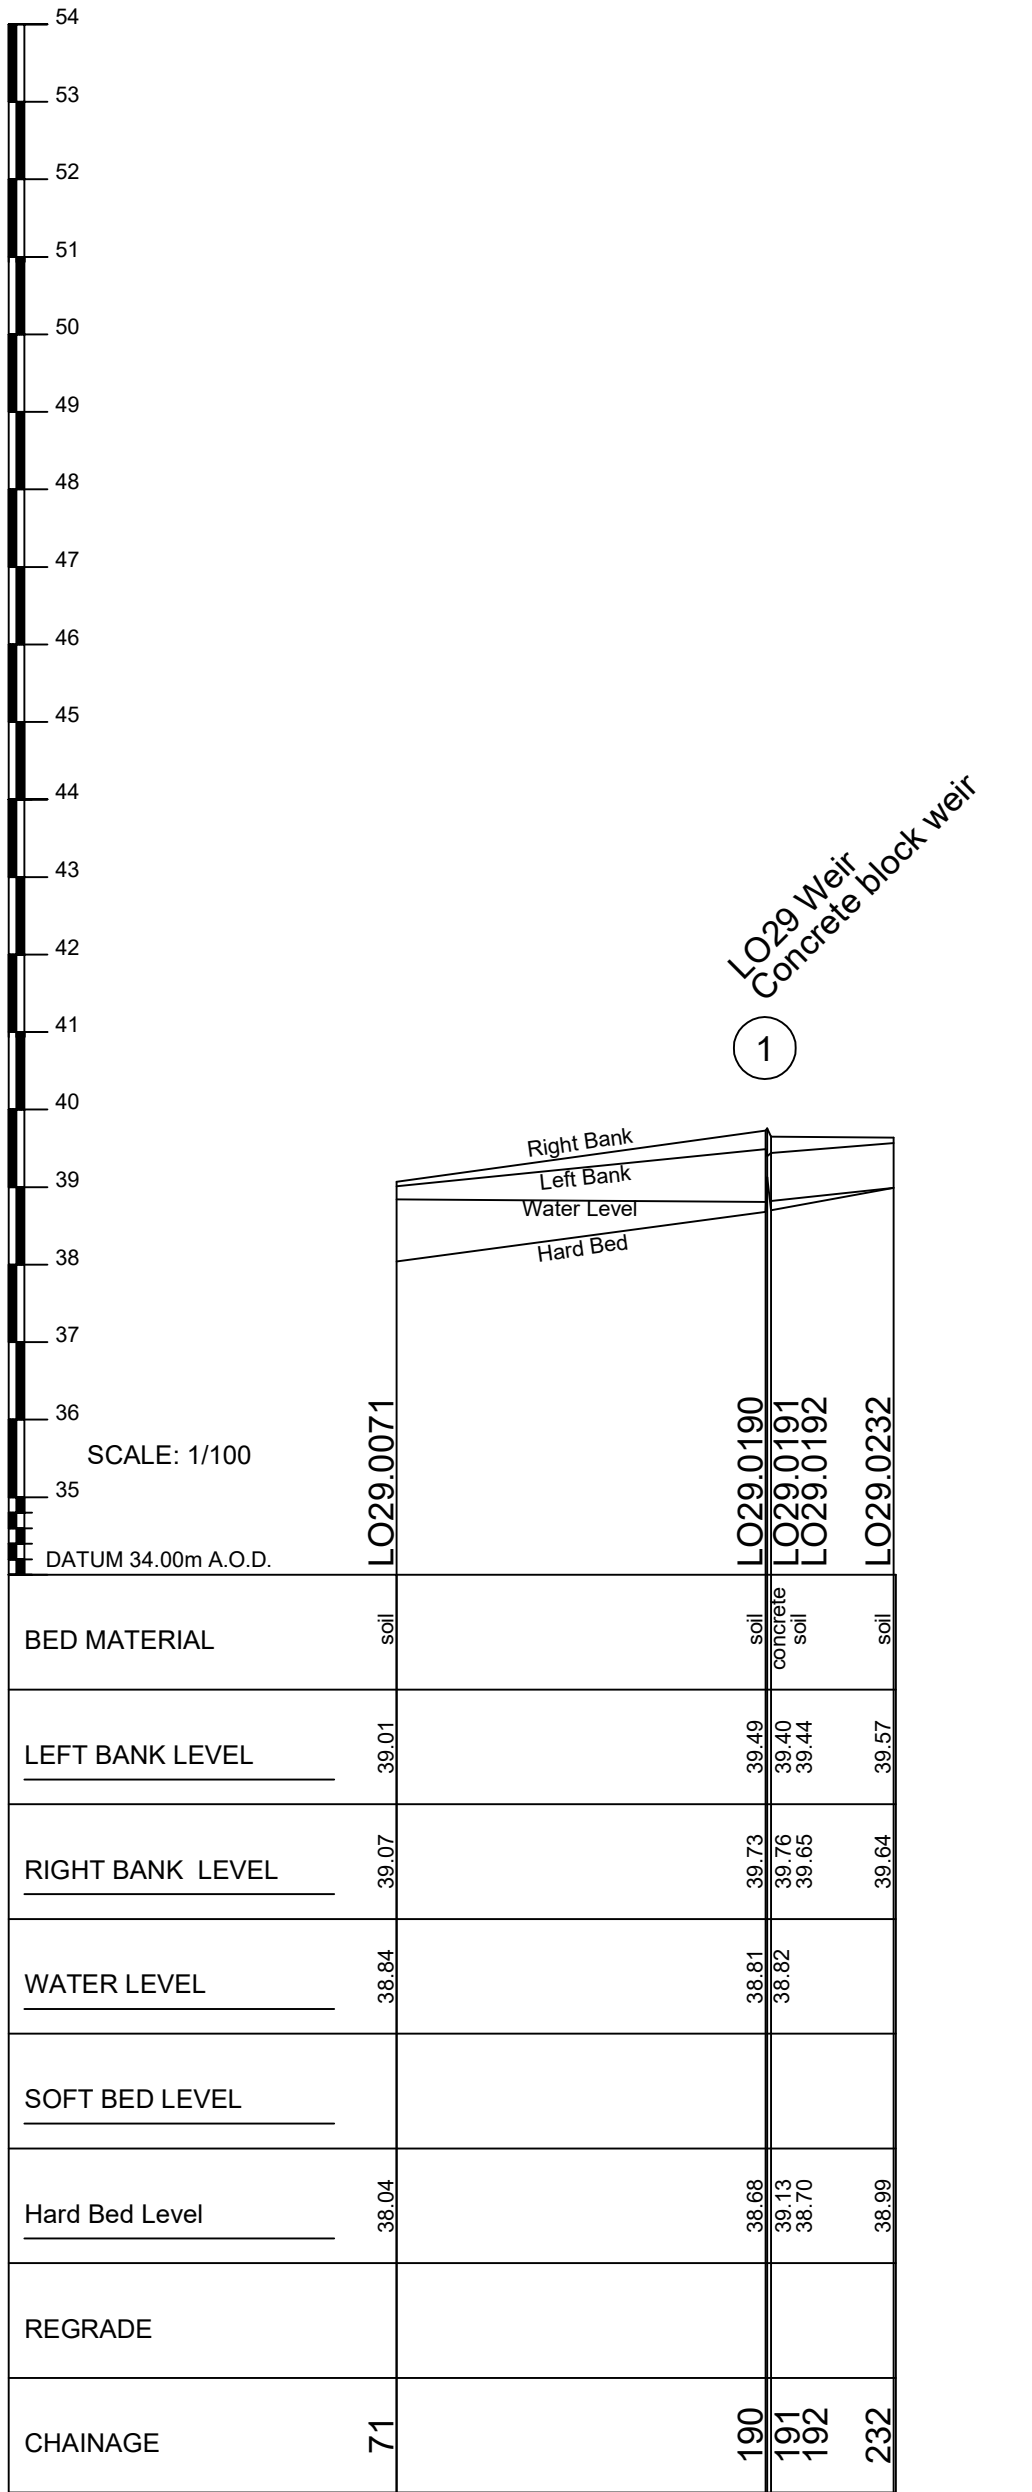

WATER COURSE M4 North drain 4 (LO29)  
LONG SECTION Ch. 0071 TO 0232

Water Levels taken 07/12/2022

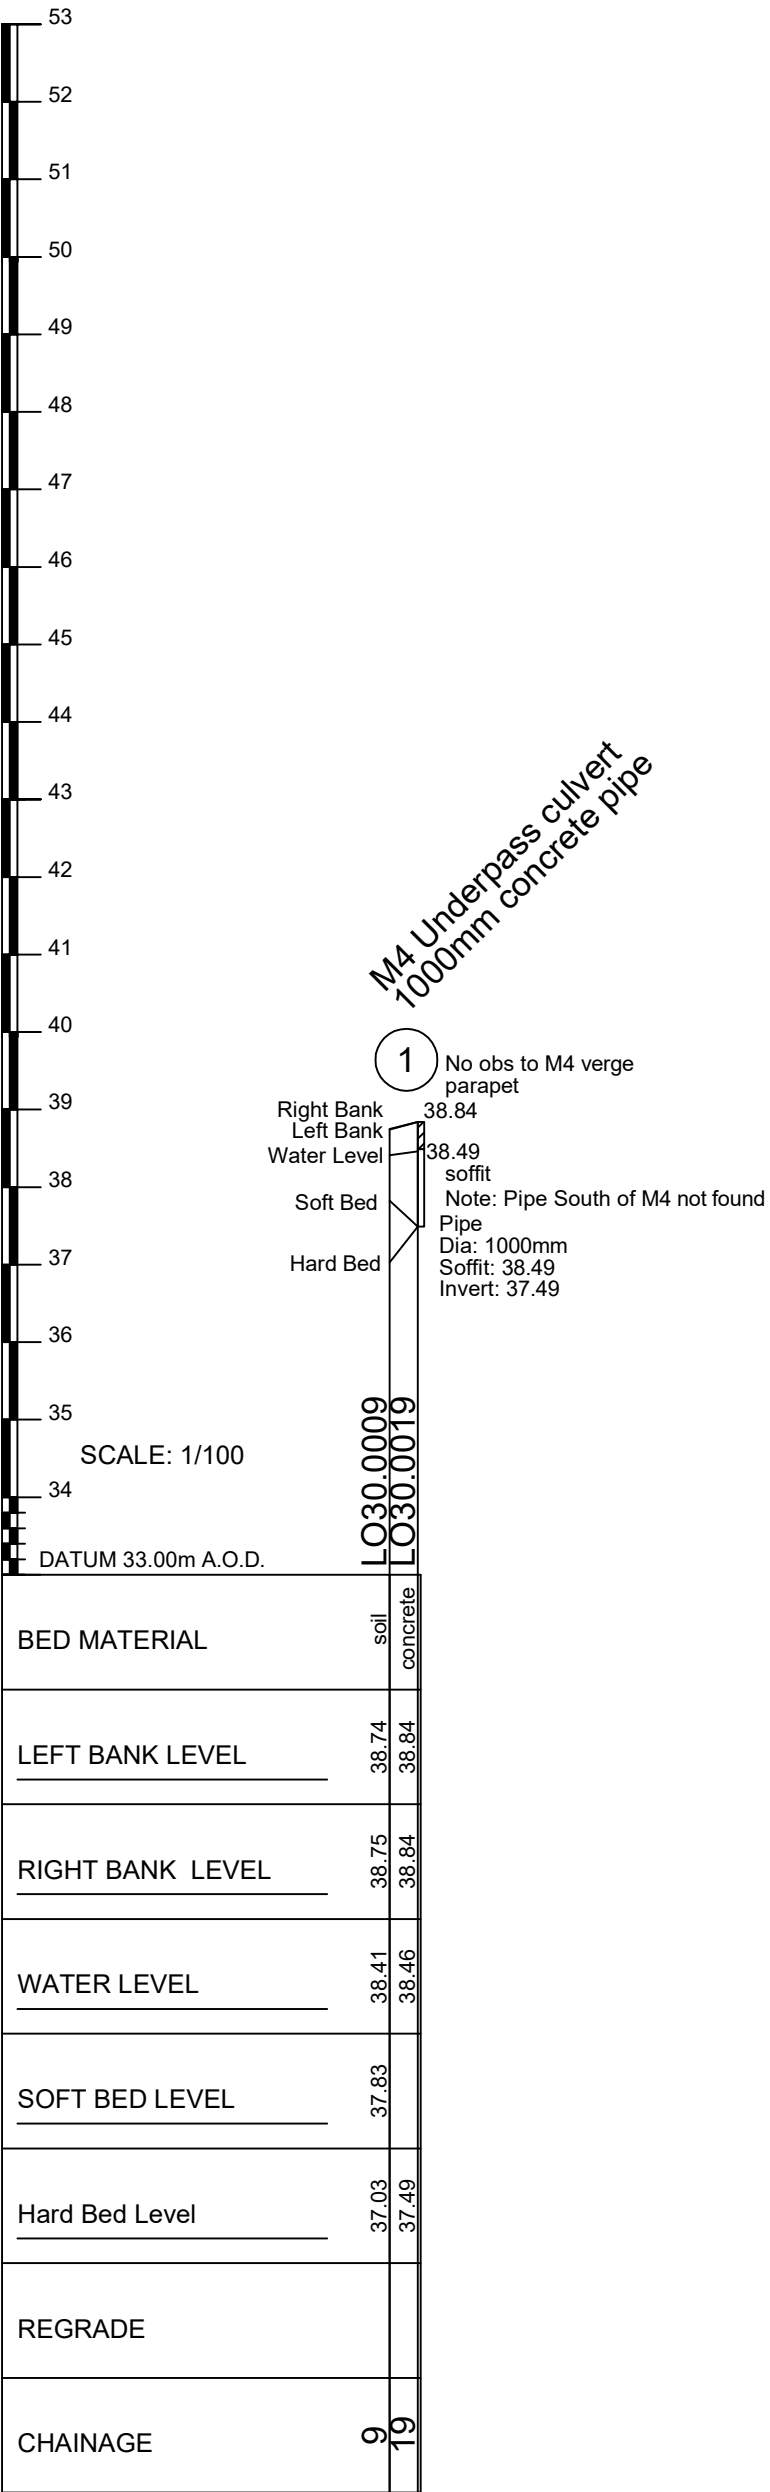


WATER COURSE M4 North drain 5 (LO30)  
LONG SECTION Ch. 0009 TO 0019

Water Levels taken 06/12/2022 to 07/12/2022

STRUCTURE SECTION  
STRUCTURE No. WITH NAME 1

SURVEYED BY GPS TO OSNG. LEVEL DATUM OSGM15.

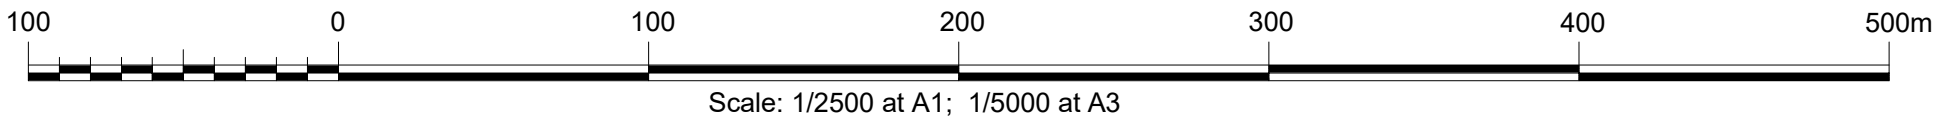


Scale: 1/2500 at A1; 1/5000 at A3

| Client   |           |               | Project   |  |  |
|---|-----------|---------------|---|--|--|
| Abley Letchford Partnership Ltd<br>Consulting Engineers<br>3 Tealgate, Charnham Park<br>Hungerford,<br>RG17 0YT |           |               | Loddon Garden Village Project<br>Watercourses Survey<br>Shinfield to Winnersh<br>Reading                           |  |  |
| Surveyed: W.M, H.L                                                                                              | Apprd:    | R.J.FLEW      | DRAWING REFERENCE                                                                                                  |  |  |
| Date: Dec 2022                                                                                                  | File Ref: | 1829          | ISM/LODDON GARDEN VILLAGE PROJECT:<br>LO28 - M4 North Drain 3, LO29 - M4 North Drain 4,<br>LO30 - M4 North Drain 5 |  |  |
| Scale: 1/2500 at A1; 1/5000 at A3                                                                               | Datum     | OSTN15/OSGM15 | ISM-LODDON GARDEN VILLAGE-LO28-LO29-LO30-L                                                                         |  |  |


SURVEYS AND MAPPING  
CHARTERED SURVEYORS

Seymours House  
Sunnyside Road North  
Weston-super-Mare  
North Somerset BS23 3PZ  
Tel: 01934 644060 Fax 01934 644060  
E-mail: mail@infomapsurveys.co.uk  
Website: www.infomapsurveys.co.uk


RICS  
ISO 9001  
REGISTERED FIRM

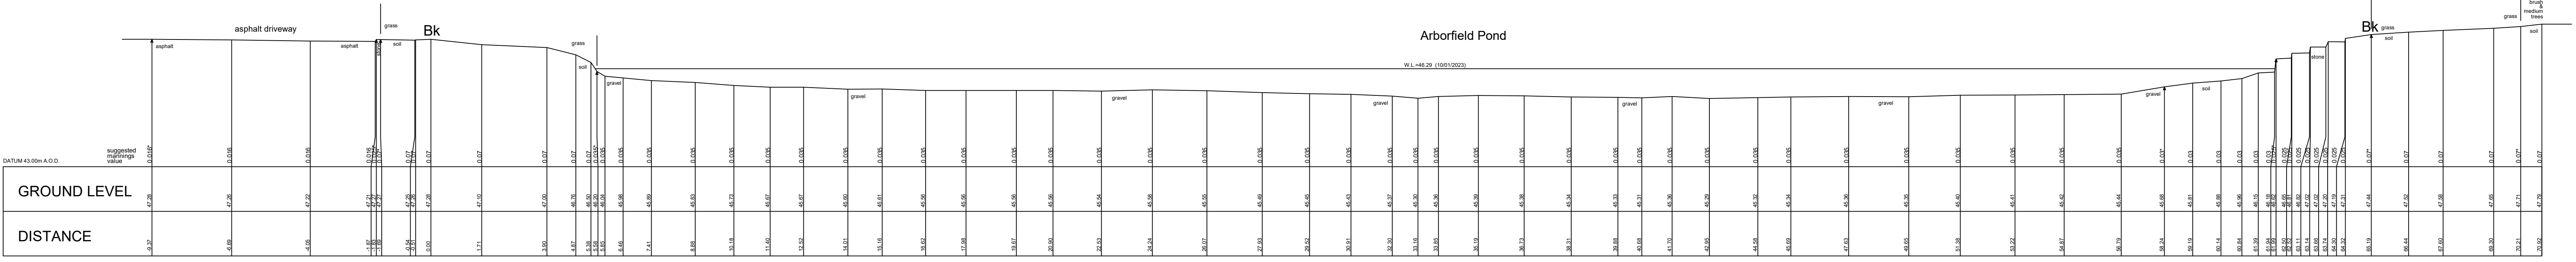


Arborfield pond channel CS LO3101.0660  
Centre OSNG Coordinates E.475170.90 N.167681.03

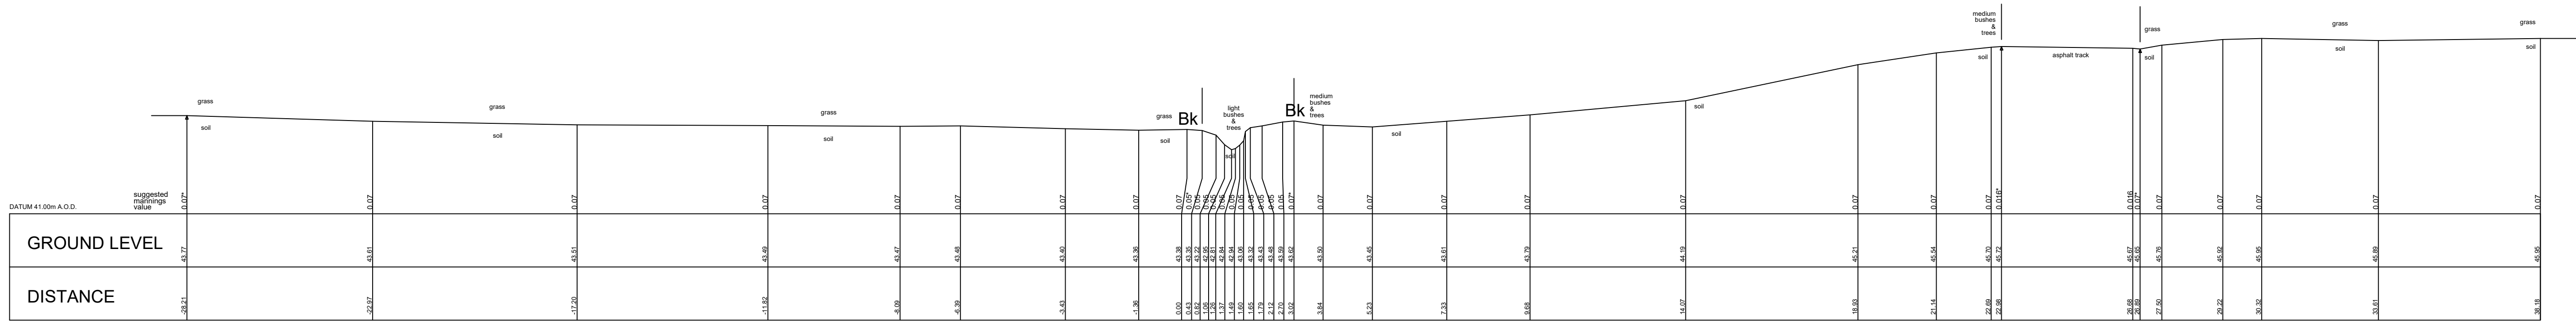


Arborfield pond channel CS LO31.0175  
Centre OSNG Coordinates E.474746.49 N.167827.44

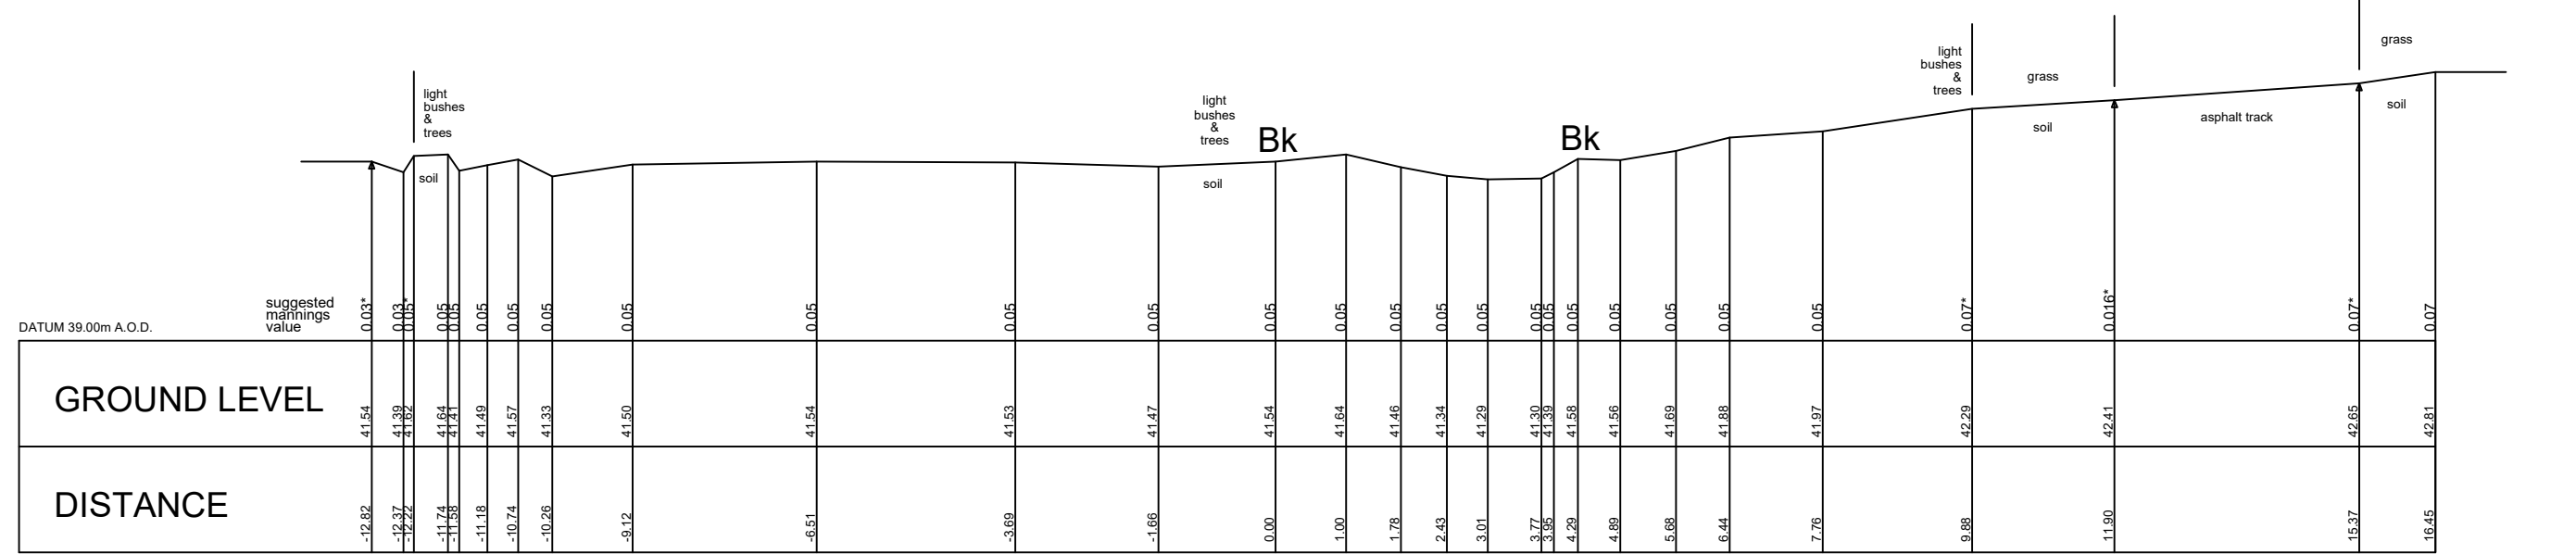


Arborfield pond channel CS LO31.0052  
Centre OSNG Coordinates E.474631.62 N.167869.42

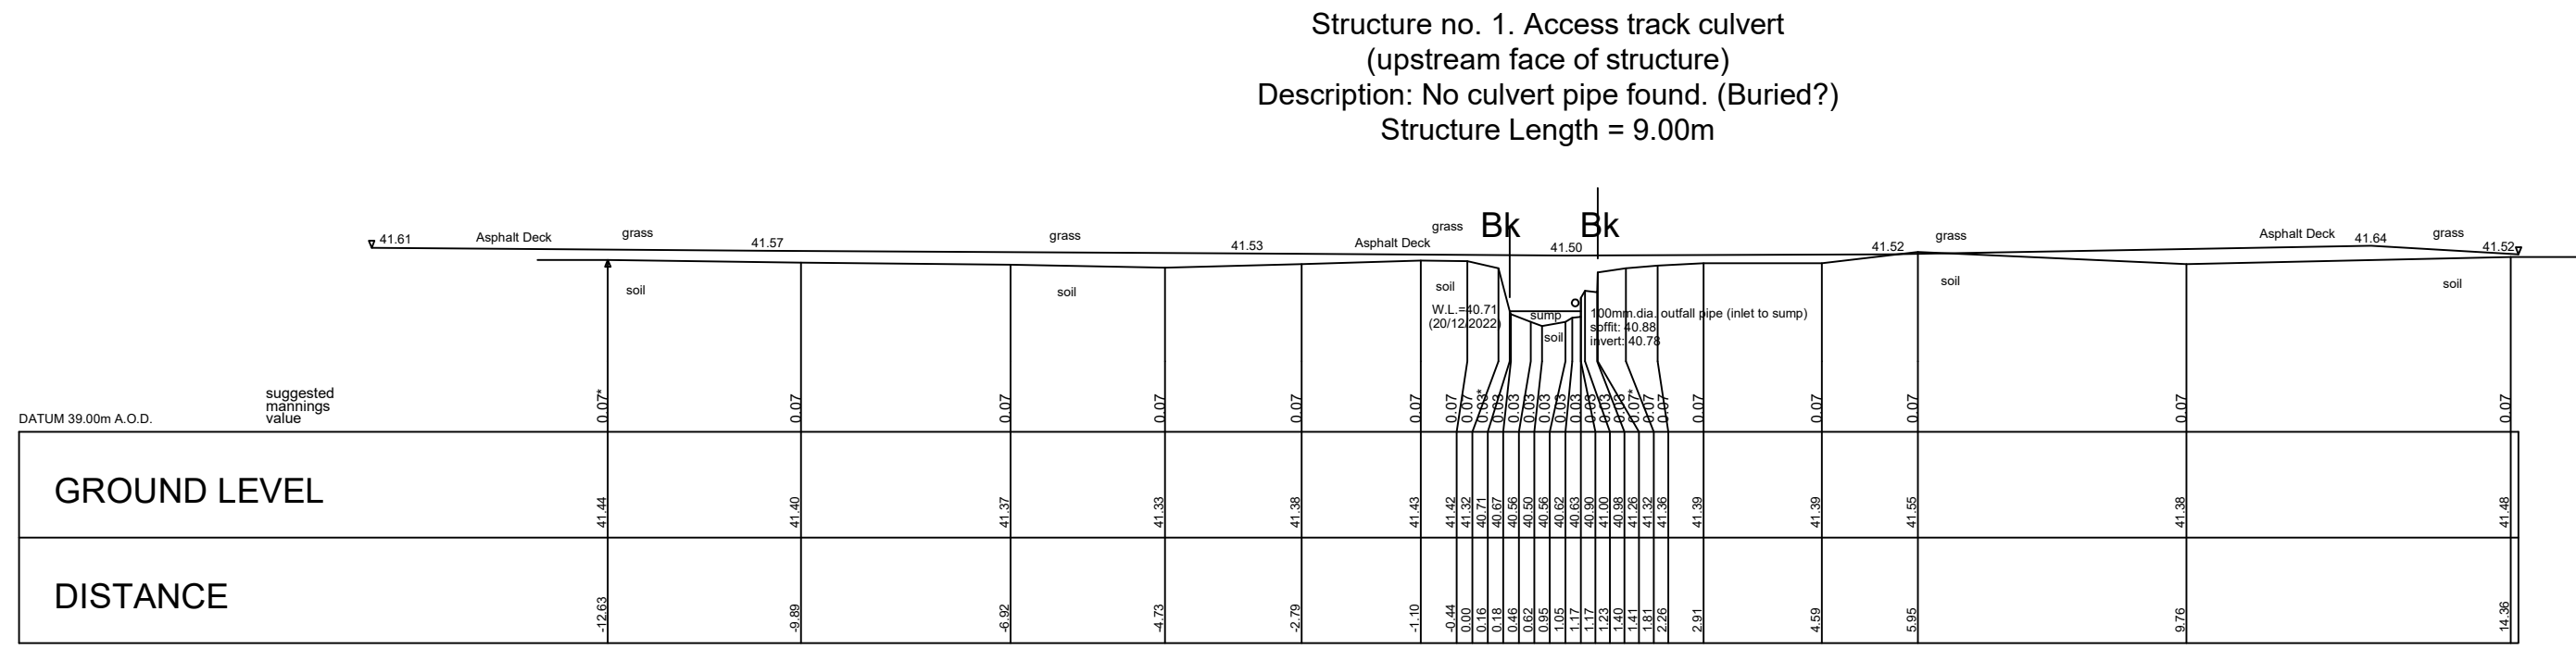


Arborfield pond channel CS LO31.0017  
Centre OSNG Coordinates E.474600.39 N.167869.38

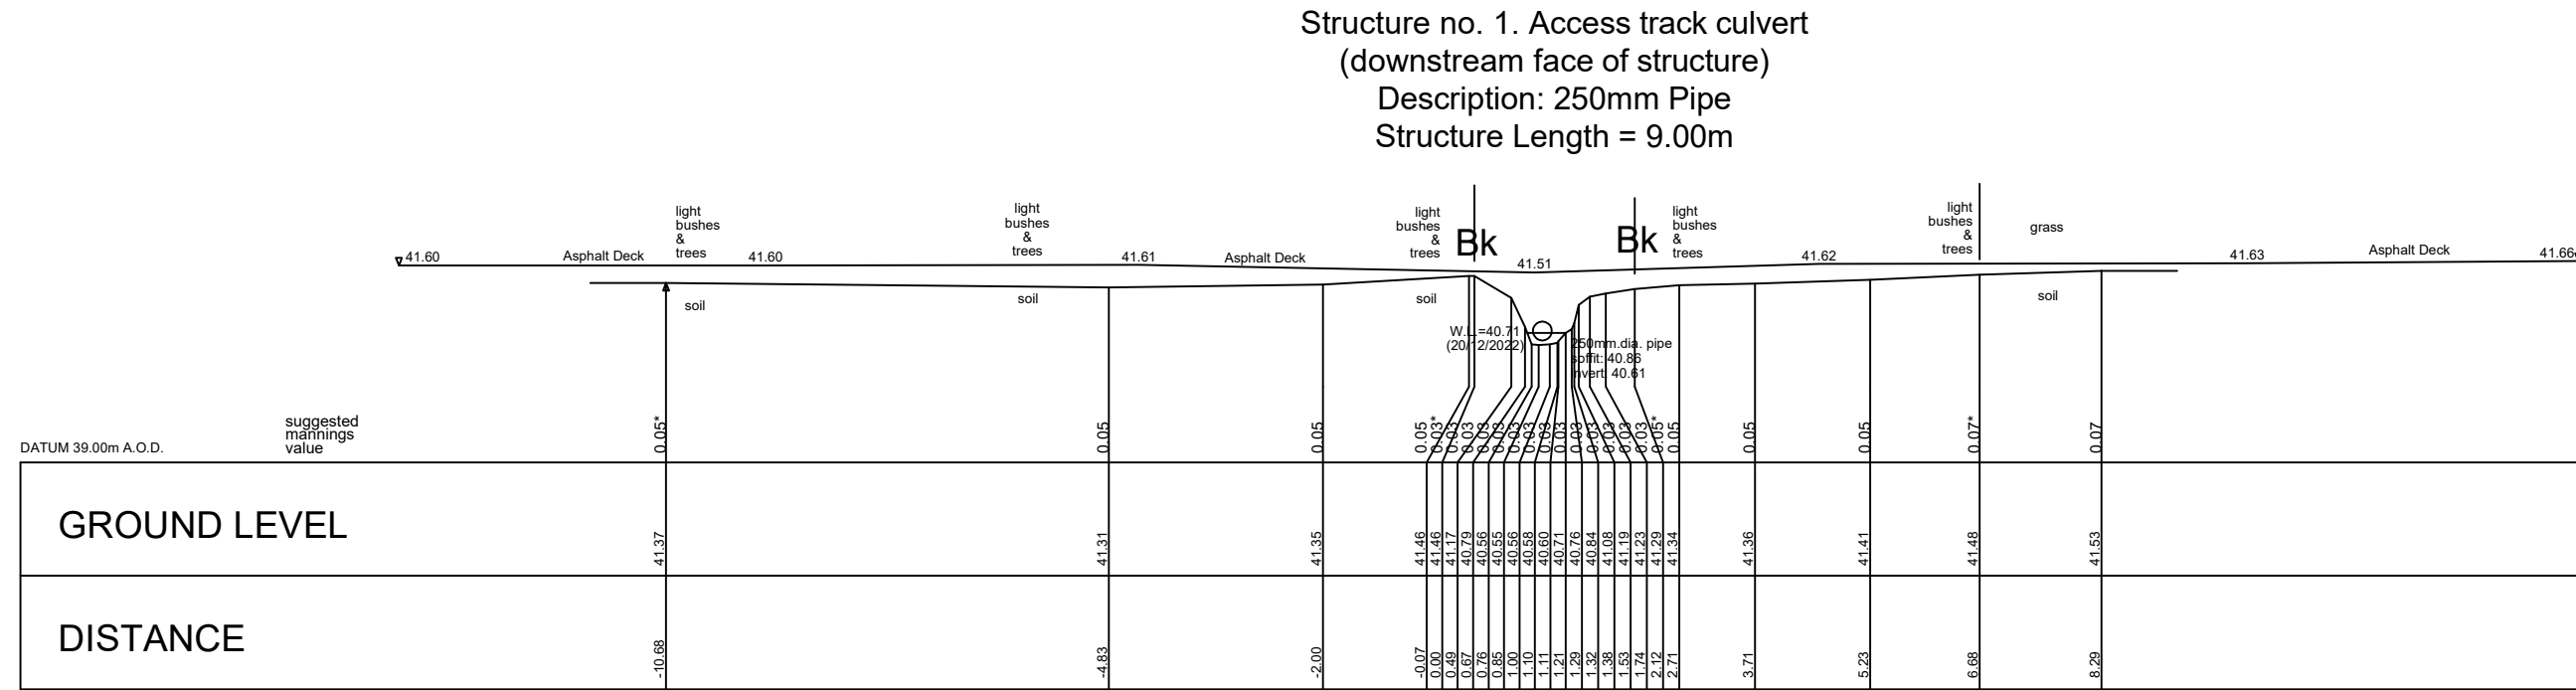


Arborfield pond channel CS LO31.0009  
Centre OSNG Coordinates E.474595.47 N.167875.78

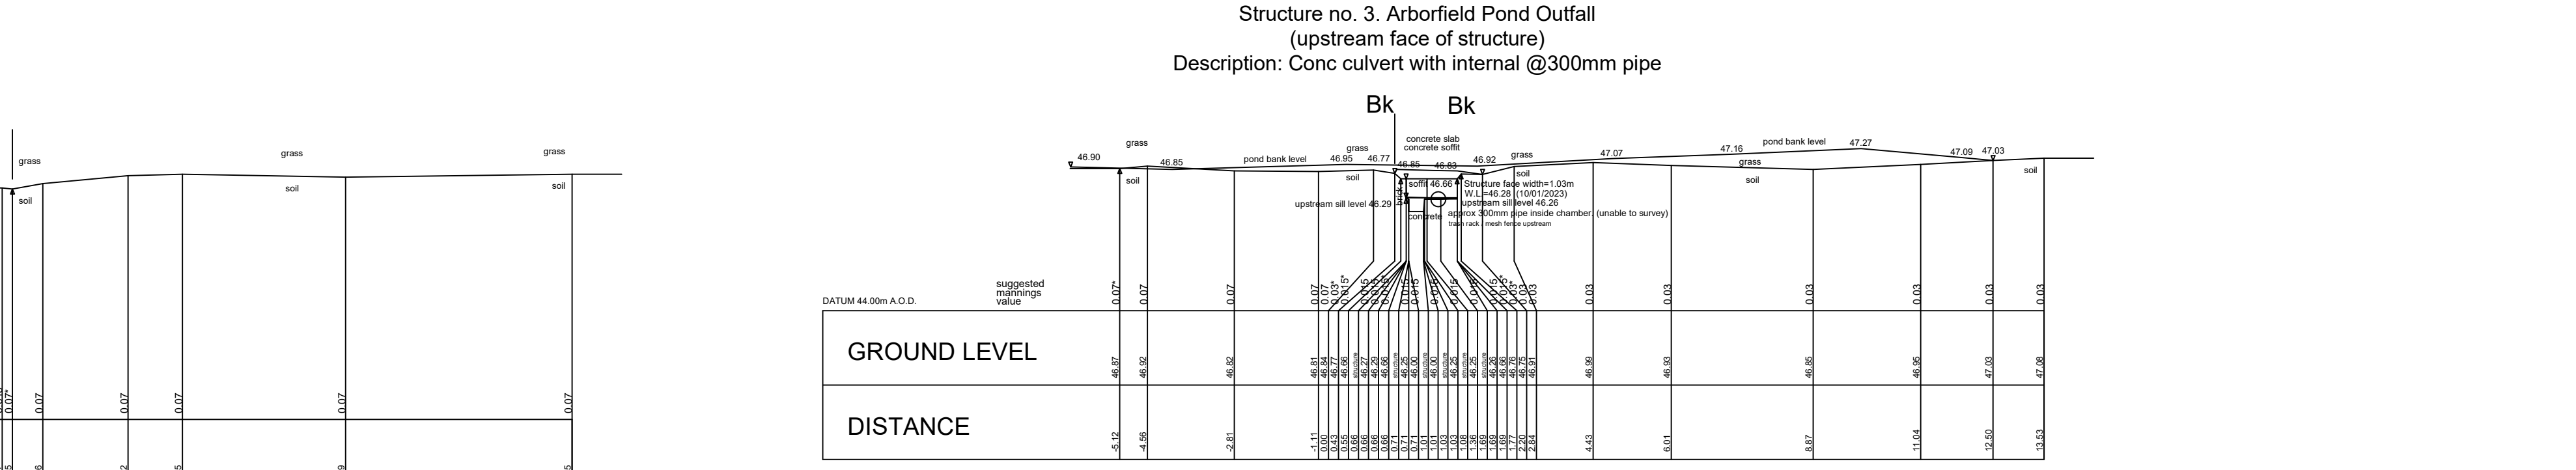


Arborfield pond channel CS LO3101.0615  
Centre OSNG Coordinates E.475126.86 N.167688.03

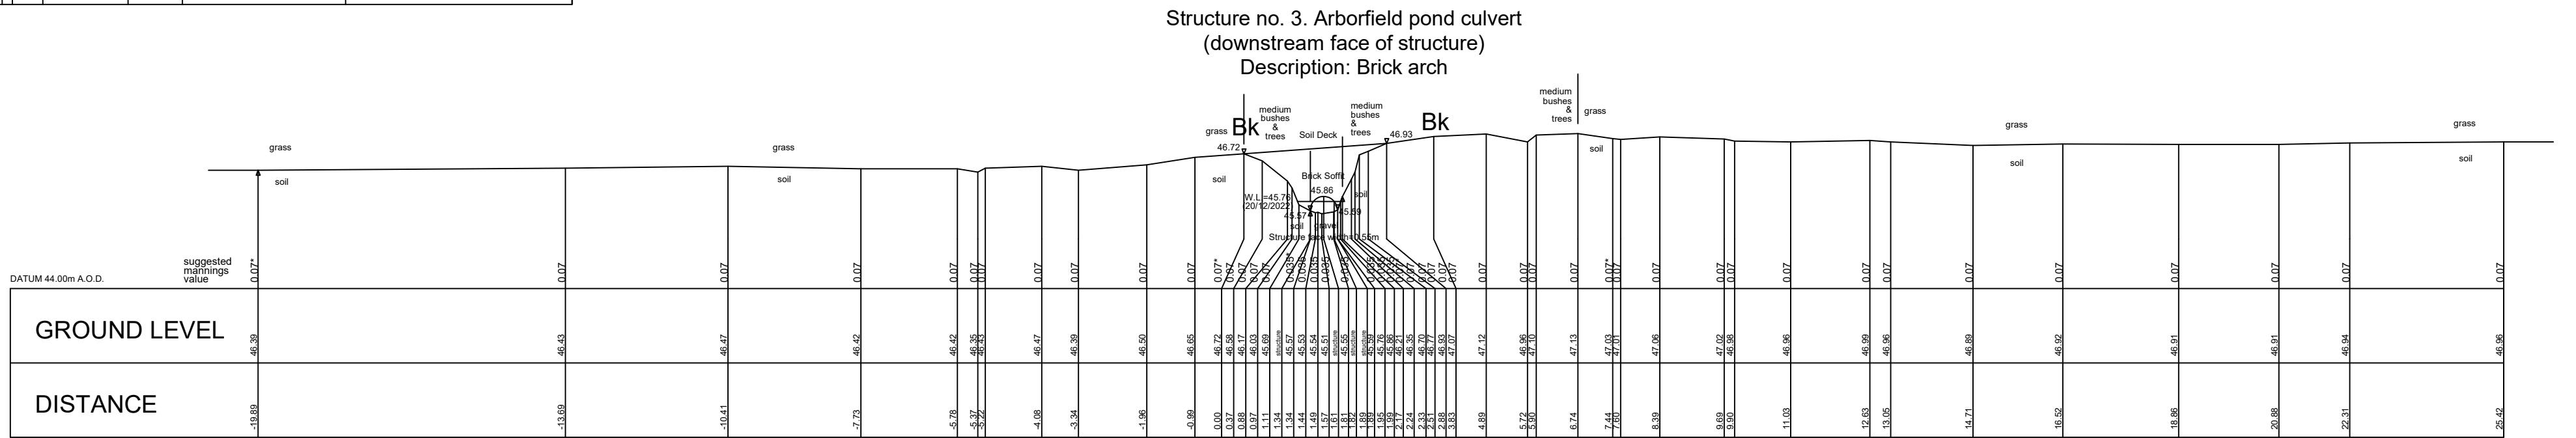

Arborfield pond channel CS LO31.0553  
Centre OSNG Coordinates E.475079.26 N.167722.52

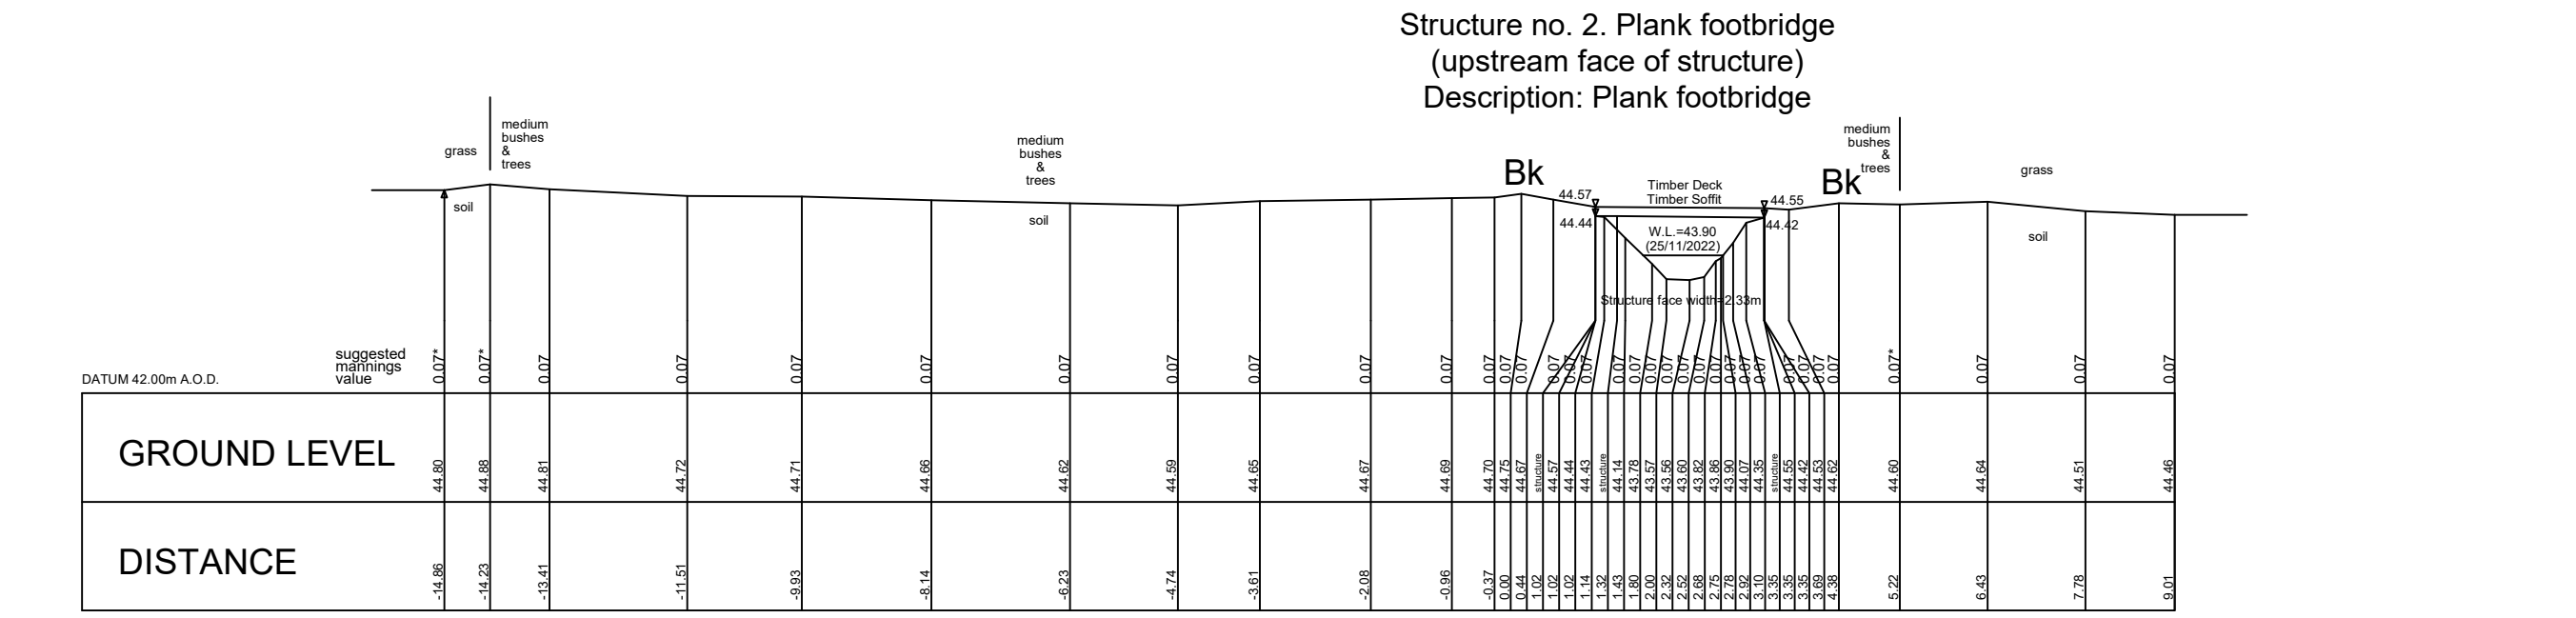


Arborfield pond channel CS LO31.0303  
Centre OSNG Coordinates E.474839.79 N.167781.30

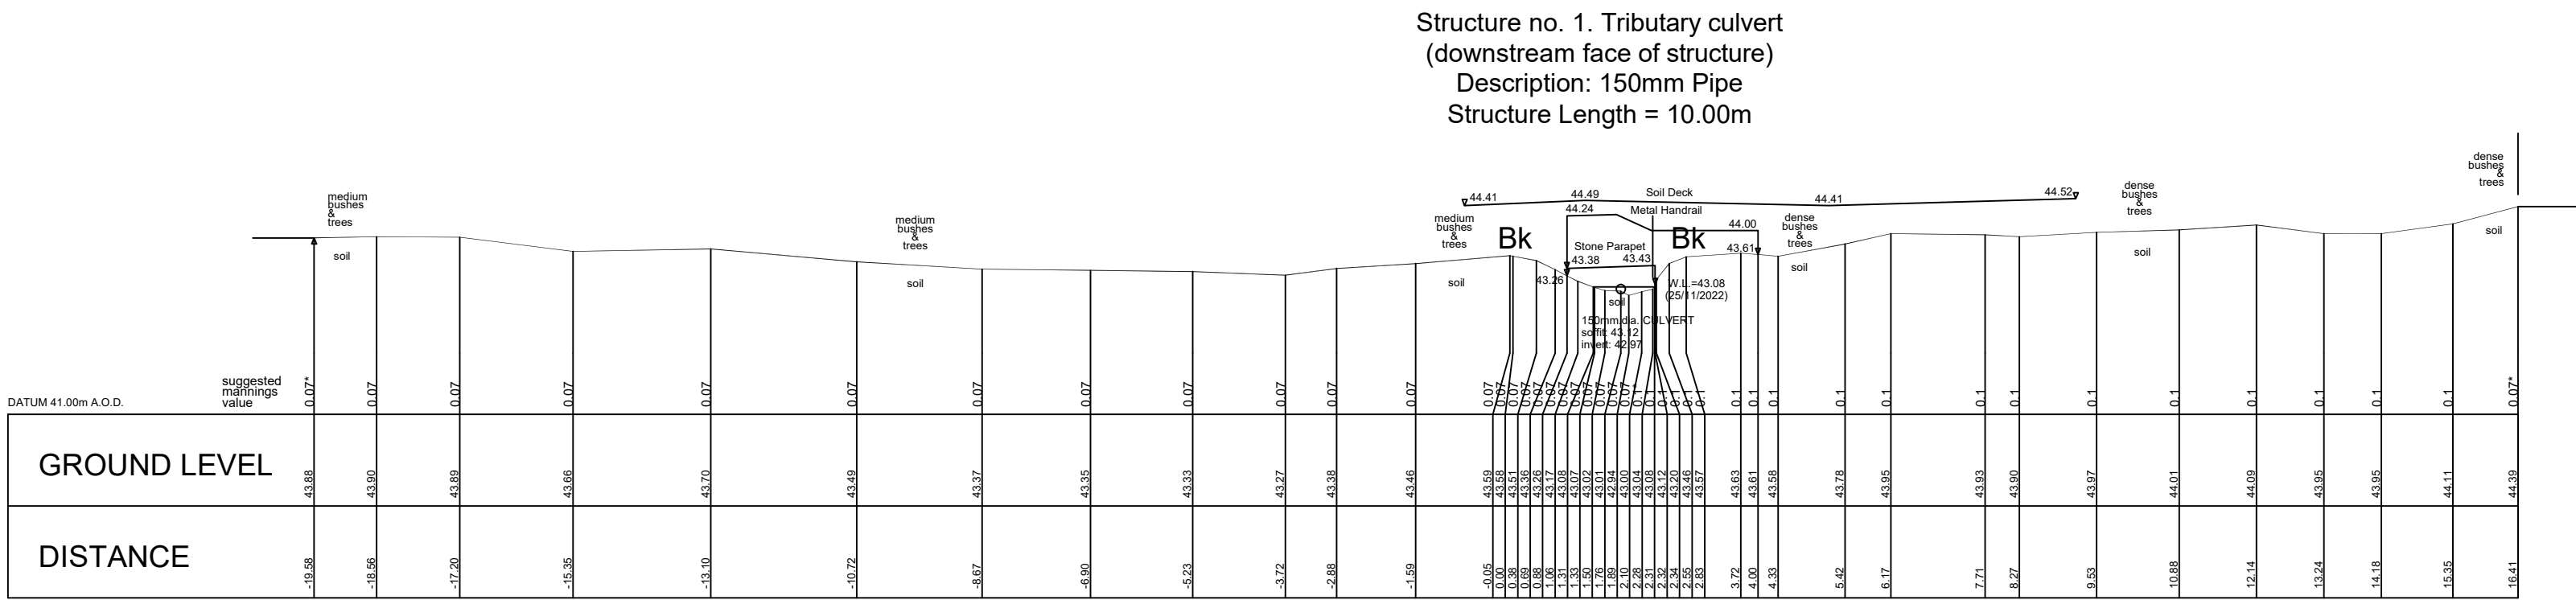


Arborfield pond channel tributary CS LO32.0077  
Centre OSNG Coordinates E.474833.34 N.167826.48

LEGEND FOR SURFACE & VEGETATION CHANGES:  
ABOVE GROUND VEGETATION & SEPARATOR  
GROUND SURFACE & SEPARATOR  
SUGGESTED MANNINGS VALUES IN BLUE TEXT  
SURVEYED BY GPS TO OSNG. LEVEL DATUM OSNGM15  
ALL SECTIONS SHOWN PERPENDICULAR TO WATERCOURSE

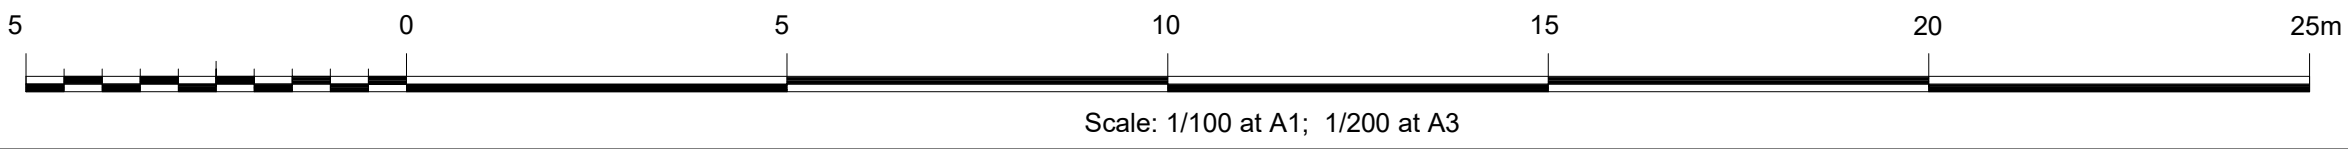


|   |                                                                                         |                                                                                                |   |
|---|-----------------------------------------------------------------------------------------|------------------------------------------------------------------------------------------------|---|
| Client   | Project                                                                                 | <p><b>WFFMAP</b><br/>SURVEYS AND MAPPING<br/>CHARTERED SURVEYORS<br/>RCS<br/>RICS<br/>RICS</p> |   |
| Abley Letchford Partnership Ltd<br>Consulting Engineers<br>3 Tealgate, Charnham Park<br>Hungerford,<br>RG17 0YT | Loddon Garden Village Project<br>Watercourses Survey<br>Shinfield to Winkesh<br>Reading |                                                                                                |   |
| Surveyed: 19.M                                                                                                  | Apprtd: R.J.FLEW                                                                        |                                                                                                | DRAWING REFERENCE   |
| Date: November 2021                                                                                             | File Ref: 1829                                                                          |                                                                                                | ISM:LODDON GARDEN VILLAGE PROJECT:<br>LO31 - Arborfield pond channel,<br>LO32 - Arborfield pond channel tributary,<br>ISM:LODDON GARDEN VILLAGE:LO31-LO32-X. |
| Scale: 1/100 at A0, 1/200 at A1                                                                                 | Datum: OSTN15/OSGM15                                                                    |                                                                                                |   |

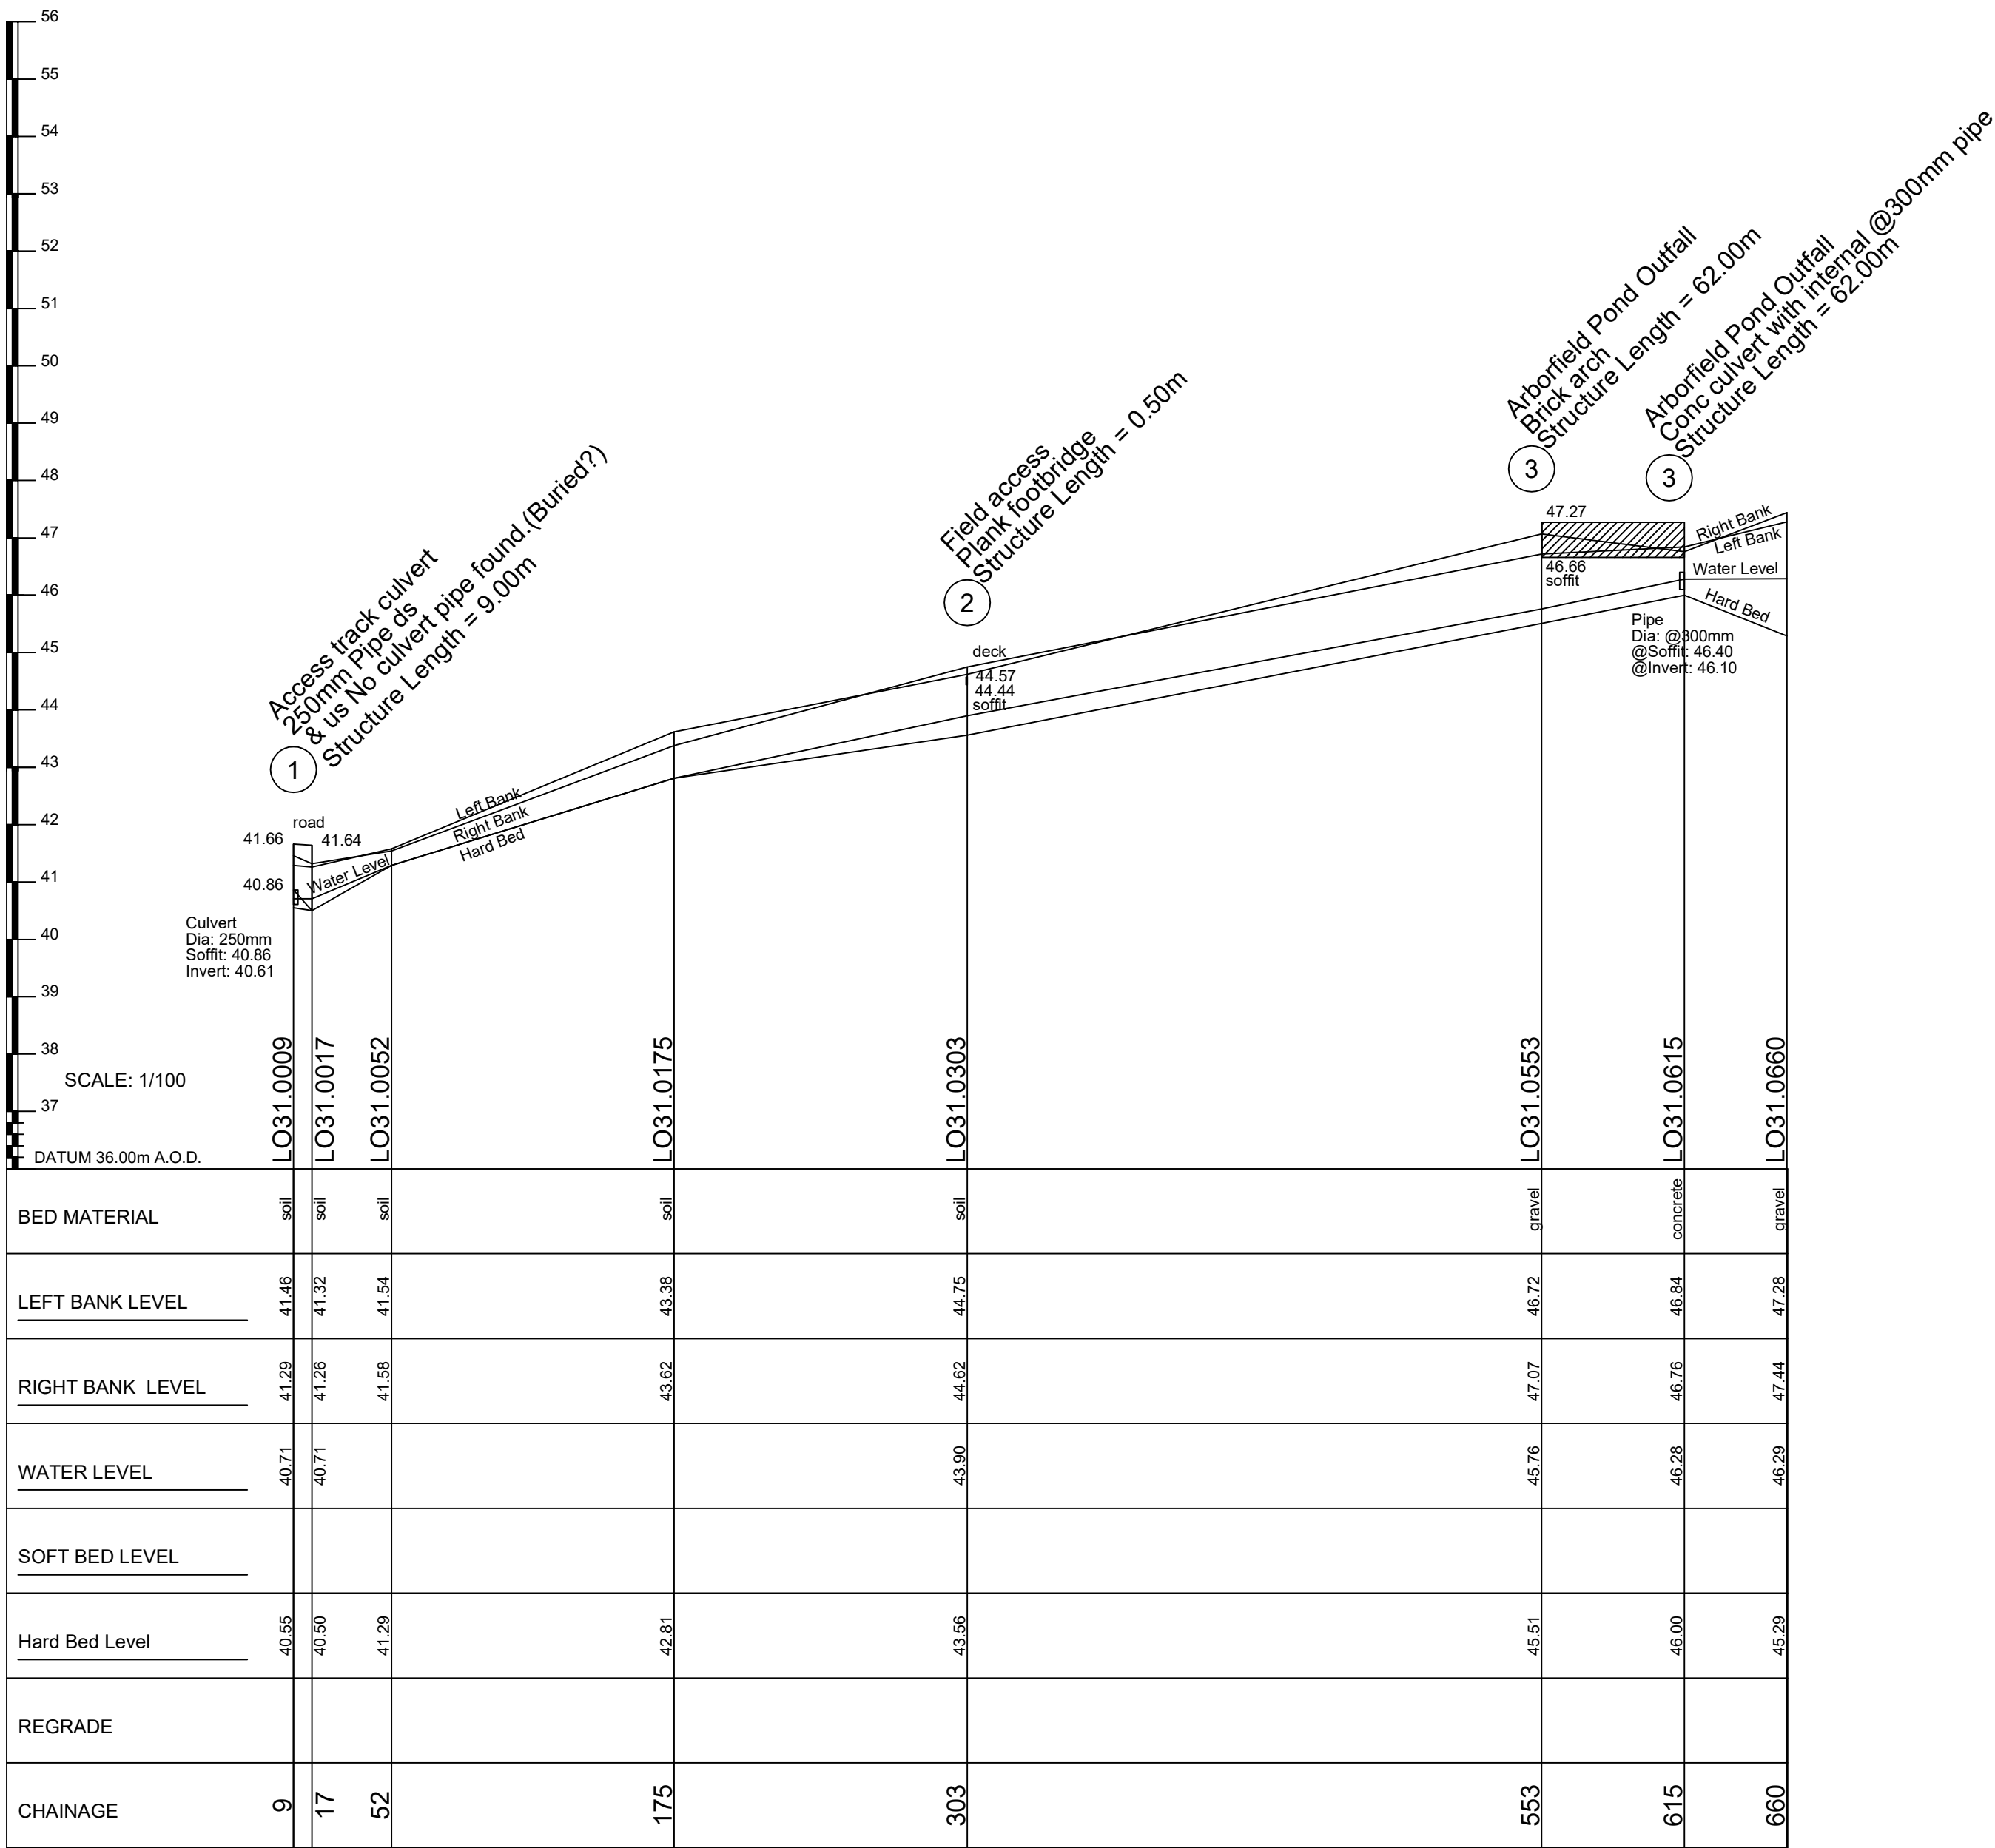


WATER COURSE Arborfield pond channel (LO31)  
LONG SECTION Ch. 0009 TO 0660

Water Levels taken 25/11/2022 to 10/01/2023

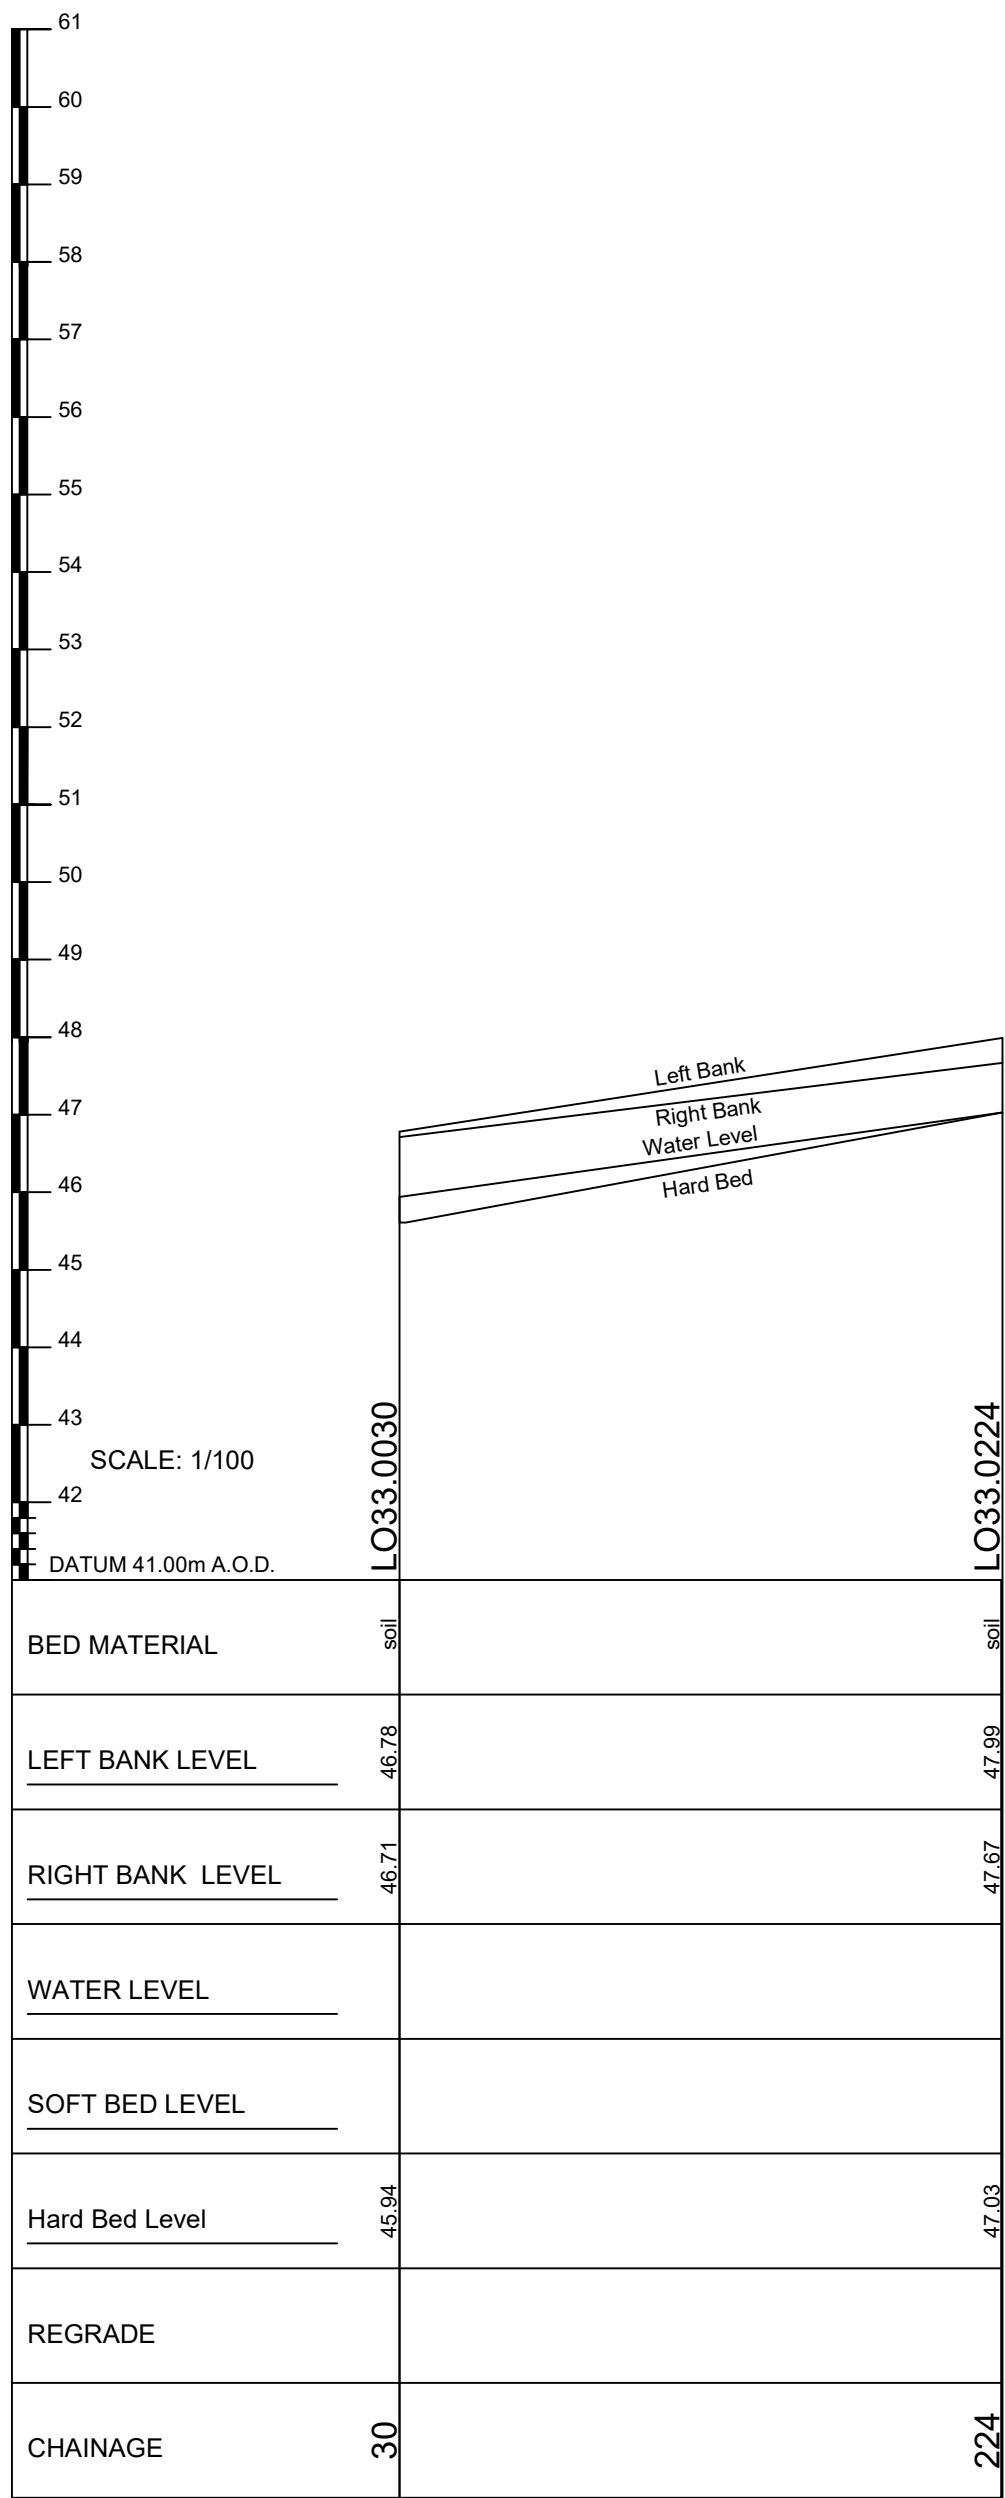


WATER COURSE Church Lane ditch (LO33)  
LONG SECTION Ch. 0030 TO 0224

Water Levels taken 09/12/2022

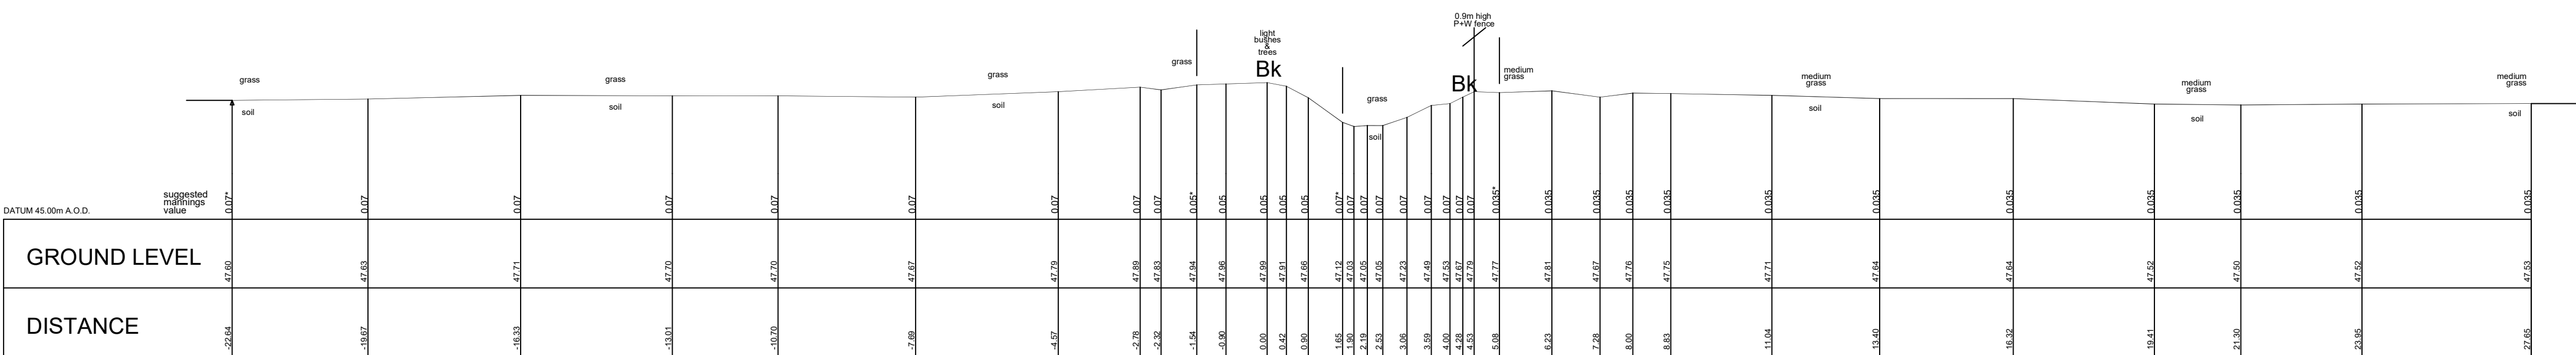

Church Lane ditch CS LO33.0224  
Centre OSNG Coordinates E.475295.97 N.167904.73

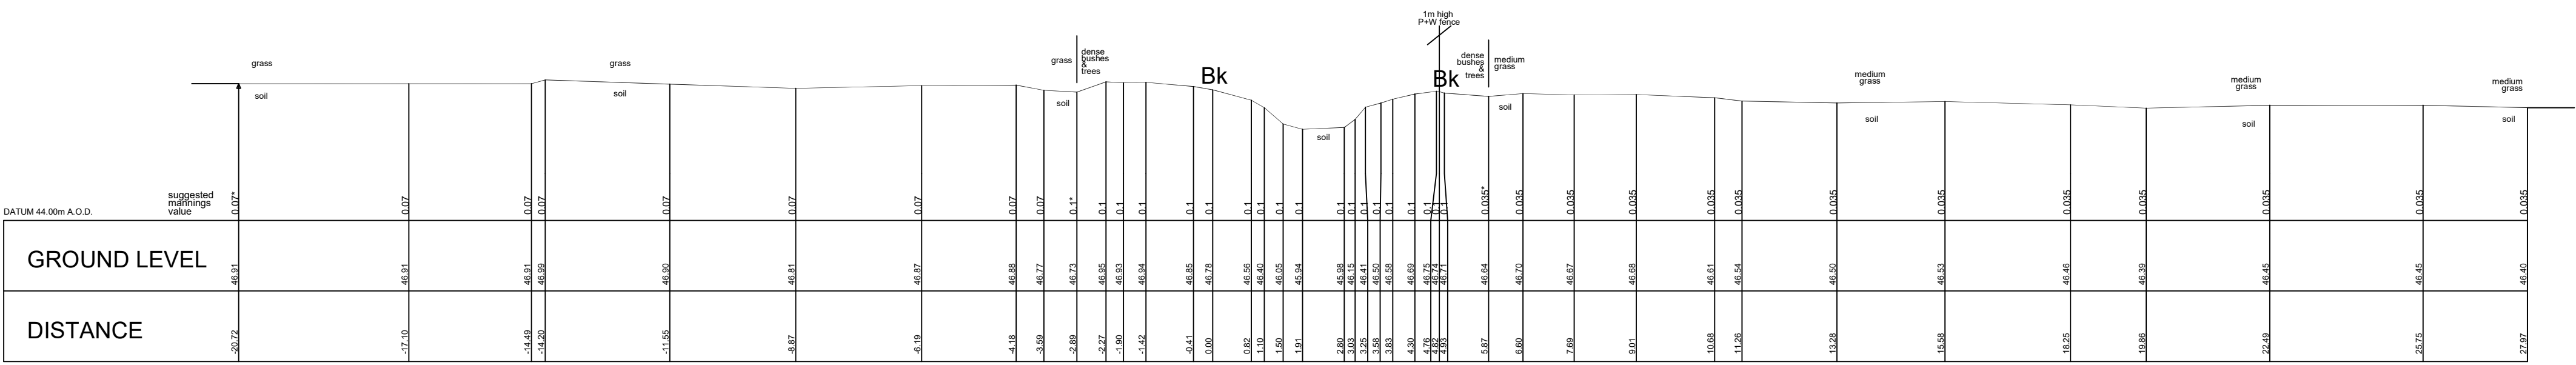


Church Lane ditch CS LO33.0030  
Centre OSNG Coordinates E.475127.54 N.167998.70

LEGEND FOR SURFACE & VEGETATION CHANGES:  
ABOVE GROUND VEGETATION & SEPARATOR  
GROUND SURFACE & SEPARATOR  
SUGGESTED MANNINGS VALUES IN BLUE TEXT  
SURVEYED BY GPS TO OSNG. LEVEL DATUM OSGM15.  
ALL SECTIONS SHOWN PERPENDICULAR TO WATERCOURSE

Light  
Trees  
stone

I  
I  
Δ

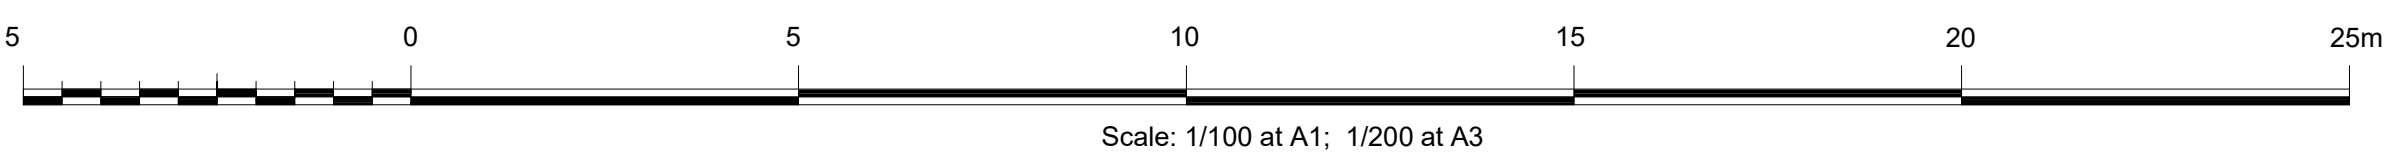

| Client   |                      | Project                                                                                  |  |
|---|----------------------|------------------------------------------------------------------------------------------|--|
| Abley Letchford Partnership Ltd<br>Consulting Engineers<br>3 Tealgate, Charnham Park<br>Hungerford,<br>RG17 0YT |                      | Loddon Garden Village Project<br>Watercourses Survey<br>Shinfield to Winnersh<br>Reading |  |
| Surveyed: W.M.                                                                                                  | Apprd: R.J.FLEW      | ISM/LODDON GARDEN VILLAGE PROJECT:<br>LO33 - Church Lane ditch                           |  |
| Date: November 2021                                                                                             | File Ref: 1829       | ISM-LODDON GARDEN VILLAGE-LO33-X-01                                                      |  |
| Scale: 1/100 at A1; 1/200 at A3                                                                                 | Datum: OSTN15/OSGM15 |                                                                                          |  |



**INFOMAP**  
SURVEYS AND MAPPING  
CHARTERED SURVEYORS

Seymours House  
Sunnyside Road North  
Weston-super-Mare  
North Somerset BS23 3PZ  
Tel: 01934 644060 Fax 01934 644060  
E-mail: mail@infomapsurveys.co.uk  
Website: www.infomapsurveys.co.uk




**RICS**  
REGISTERED FIRM


DRAWING REFERENCE

ISM/LODDON GARDEN VILLAGE PROJECT:  
LO33 - Church Lane ditch


ISM-LODDON GARDEN VILLAGE-LO33-X-01

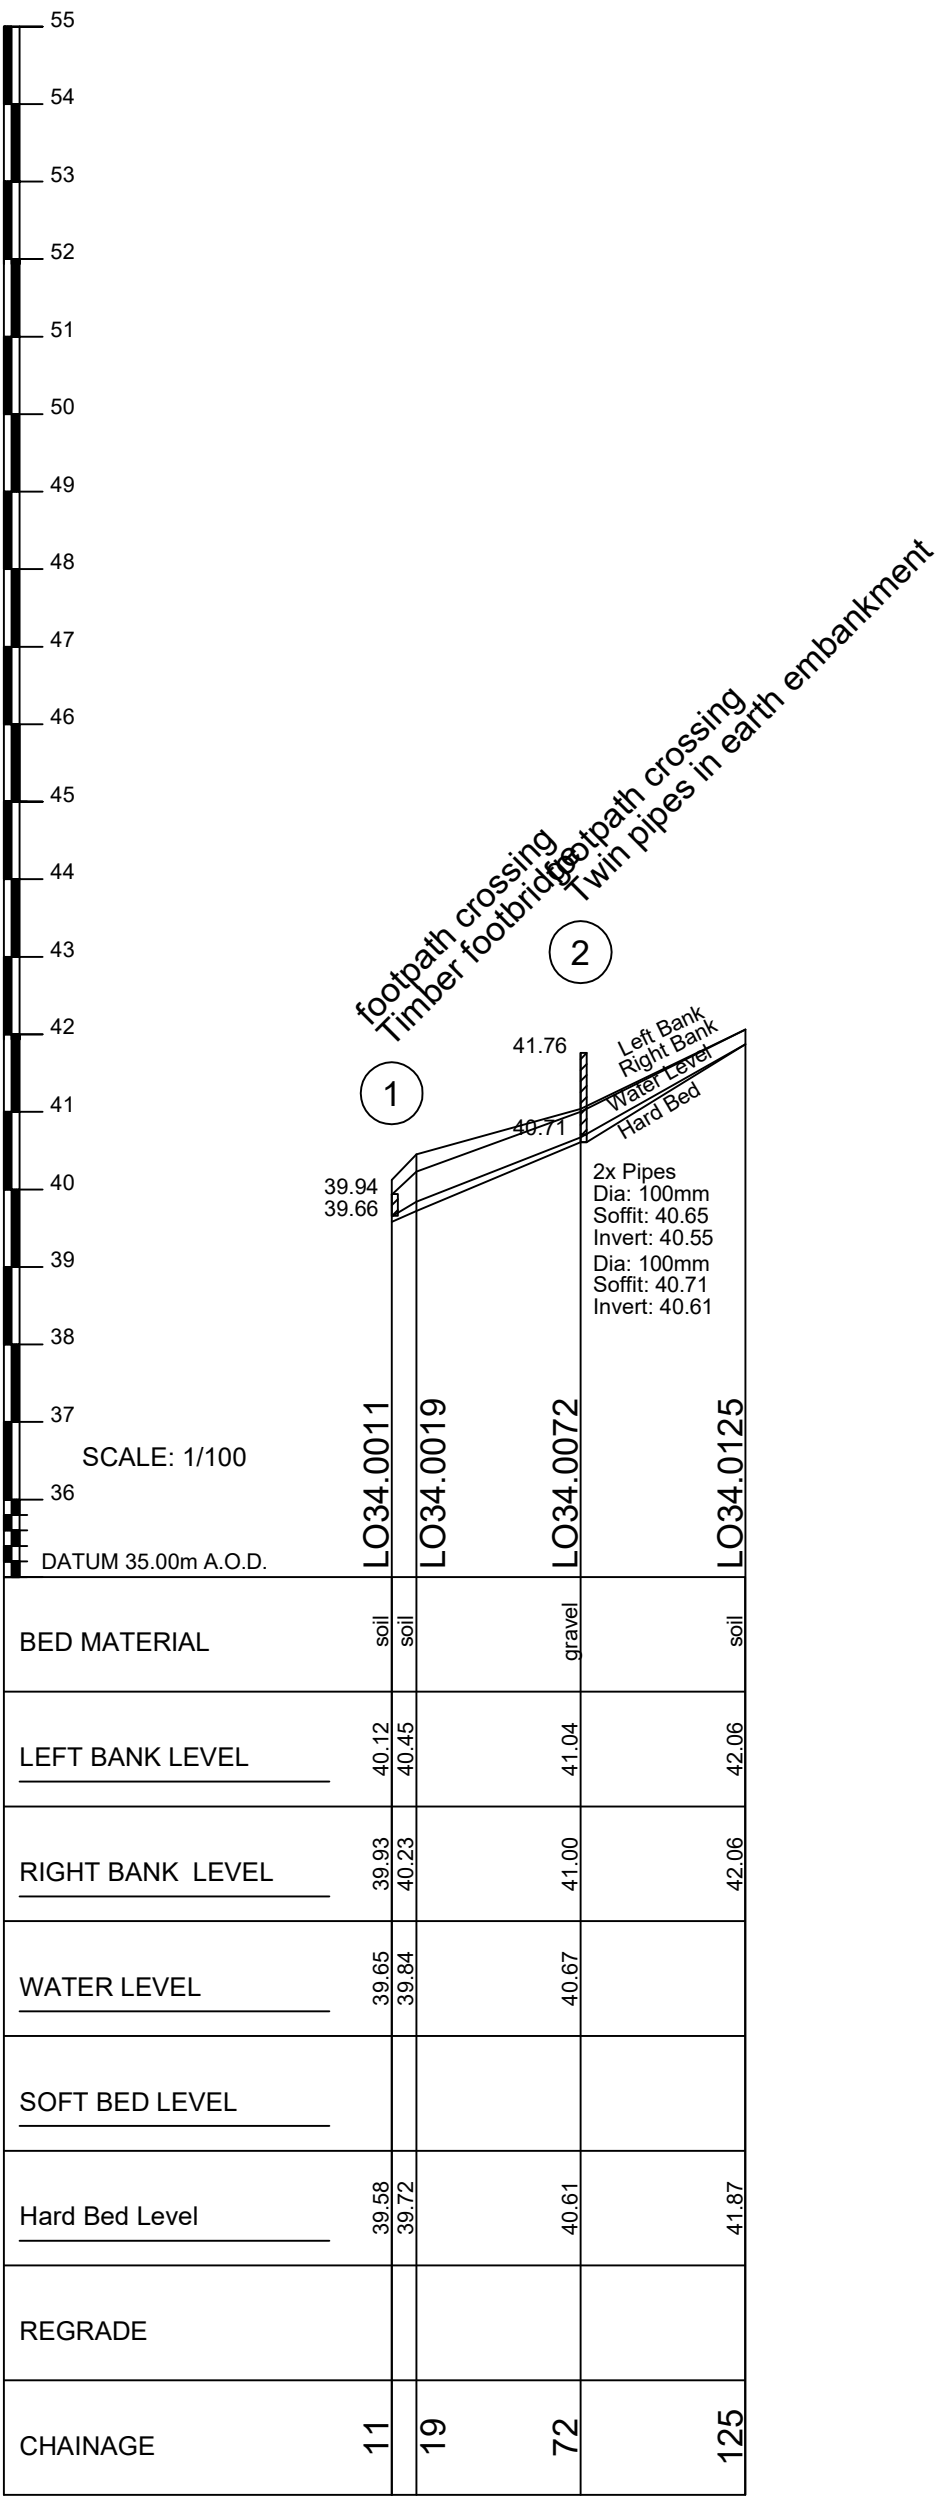


WATER COURSE Dairy Research Centre Drain 1 (LO34)  
LONG SECTION Ch. 0011 TO 0125

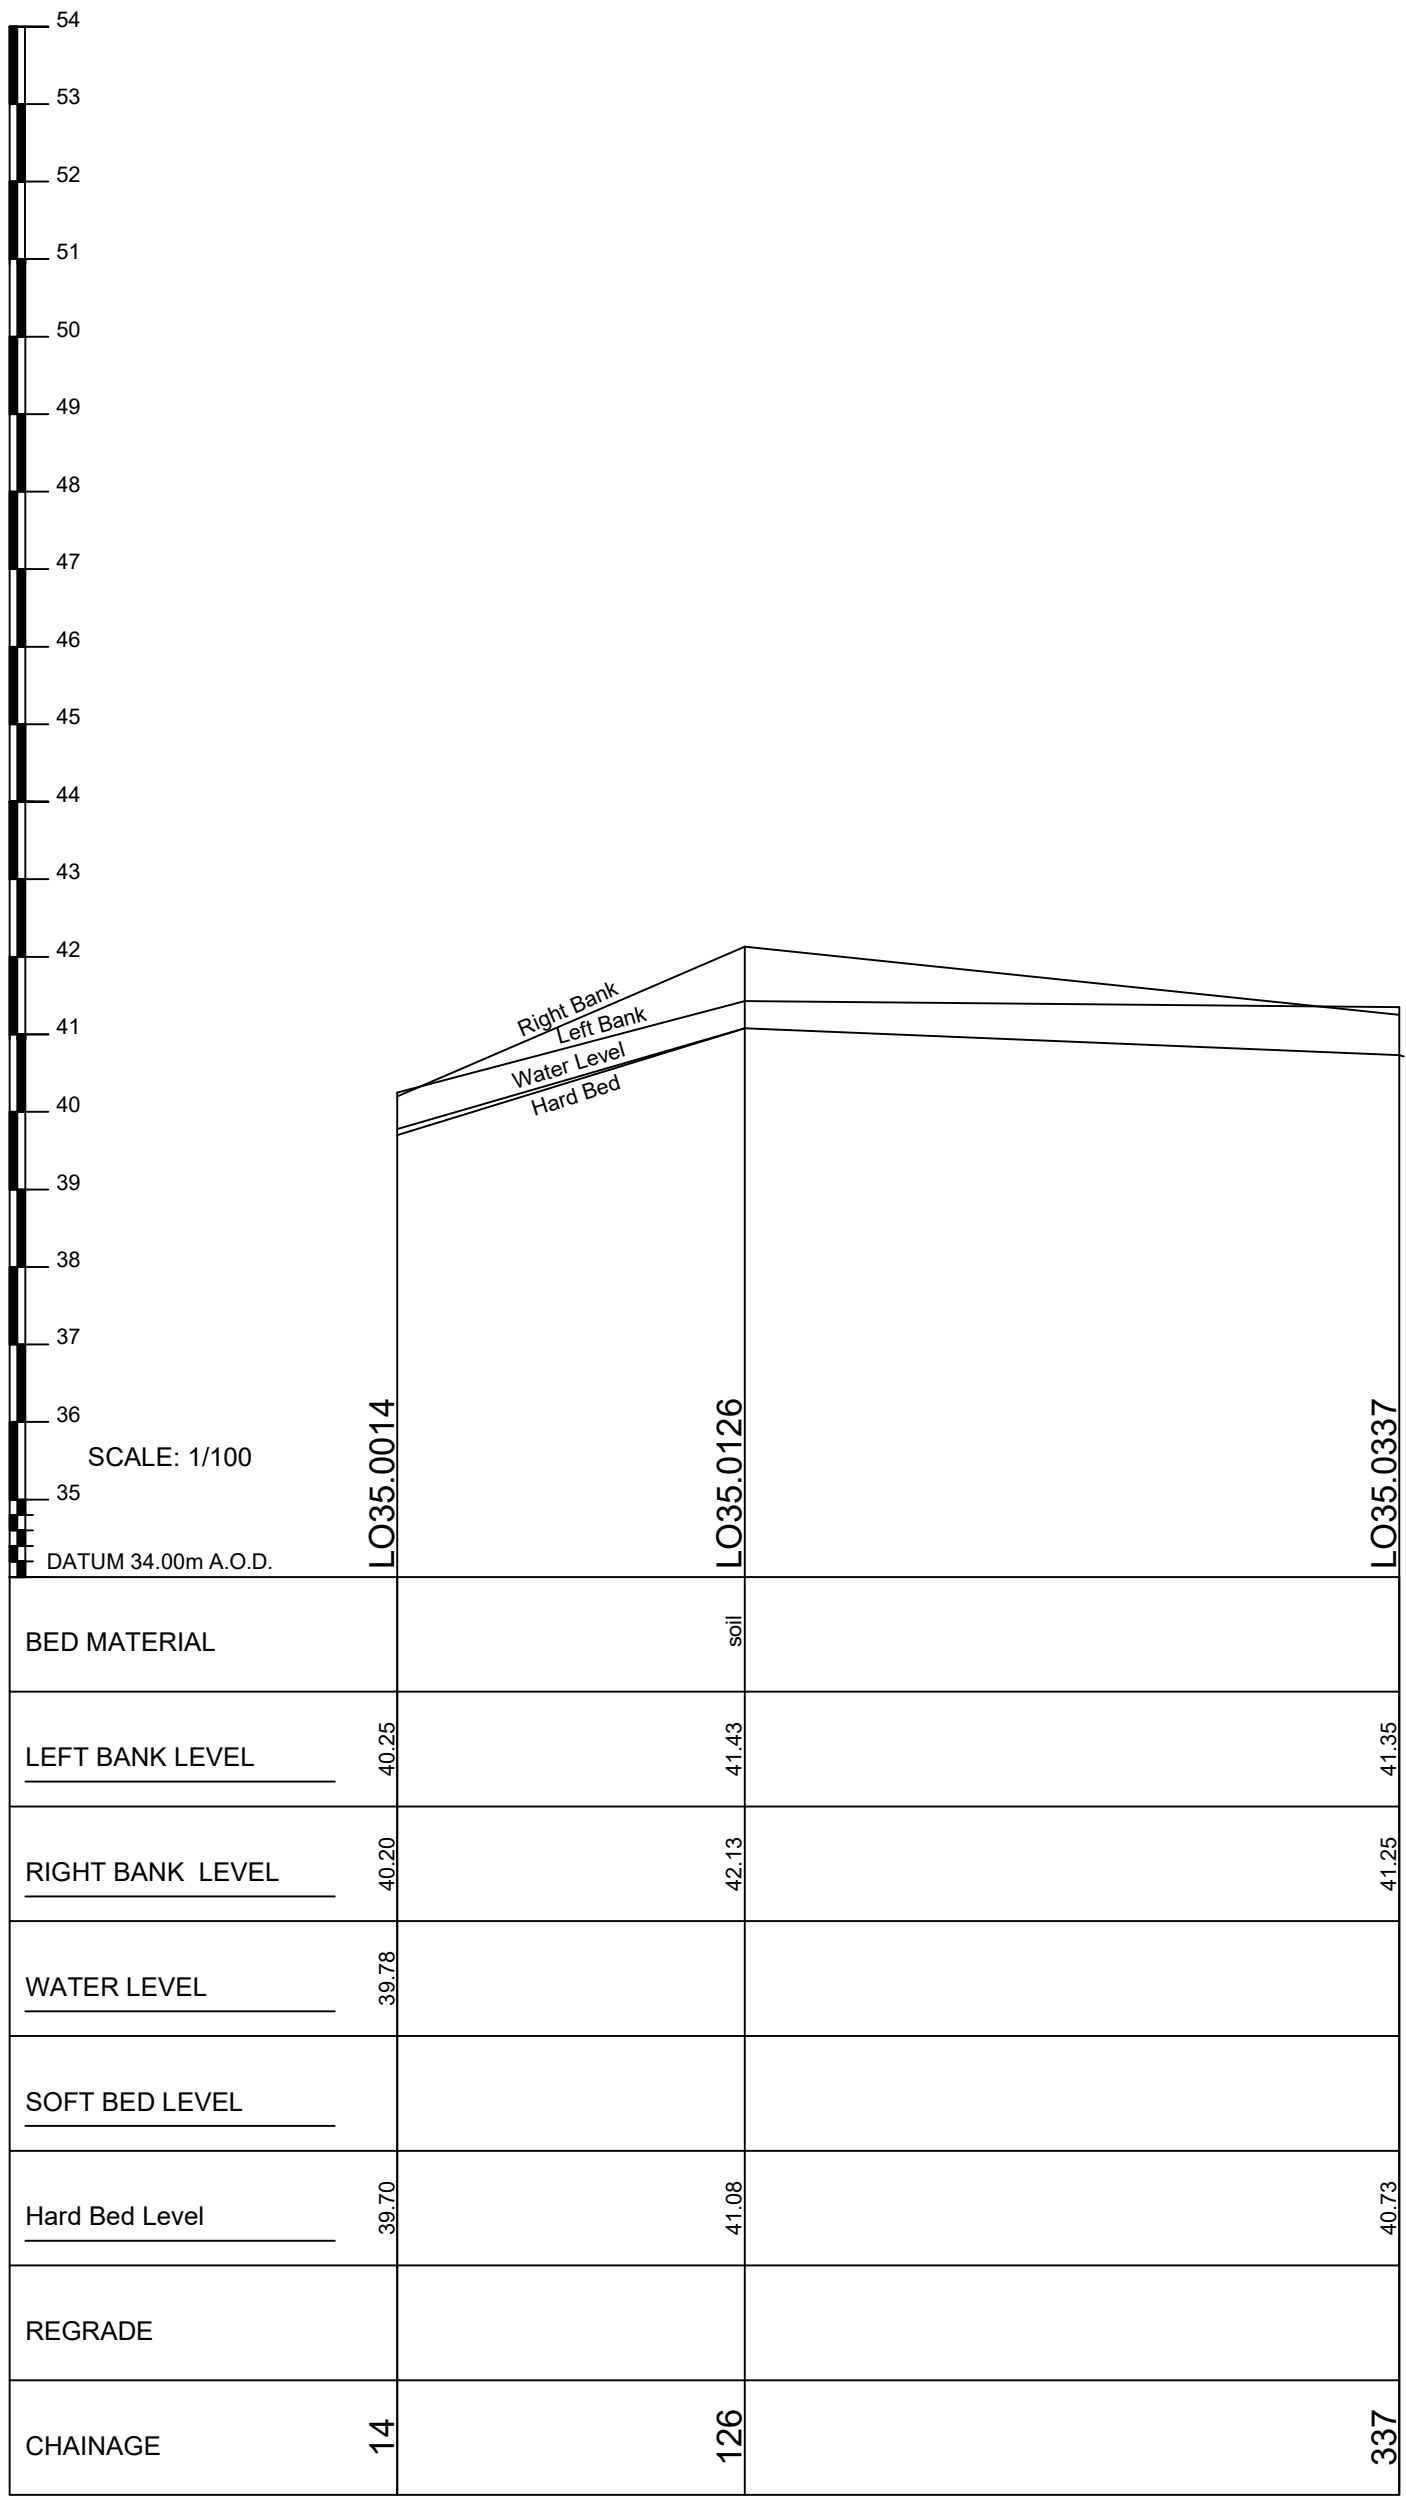

WATER COURSE Dairy Research Centre Drain 2 (LO35)  
LONG SECTION Ch. 0014 TO 0337

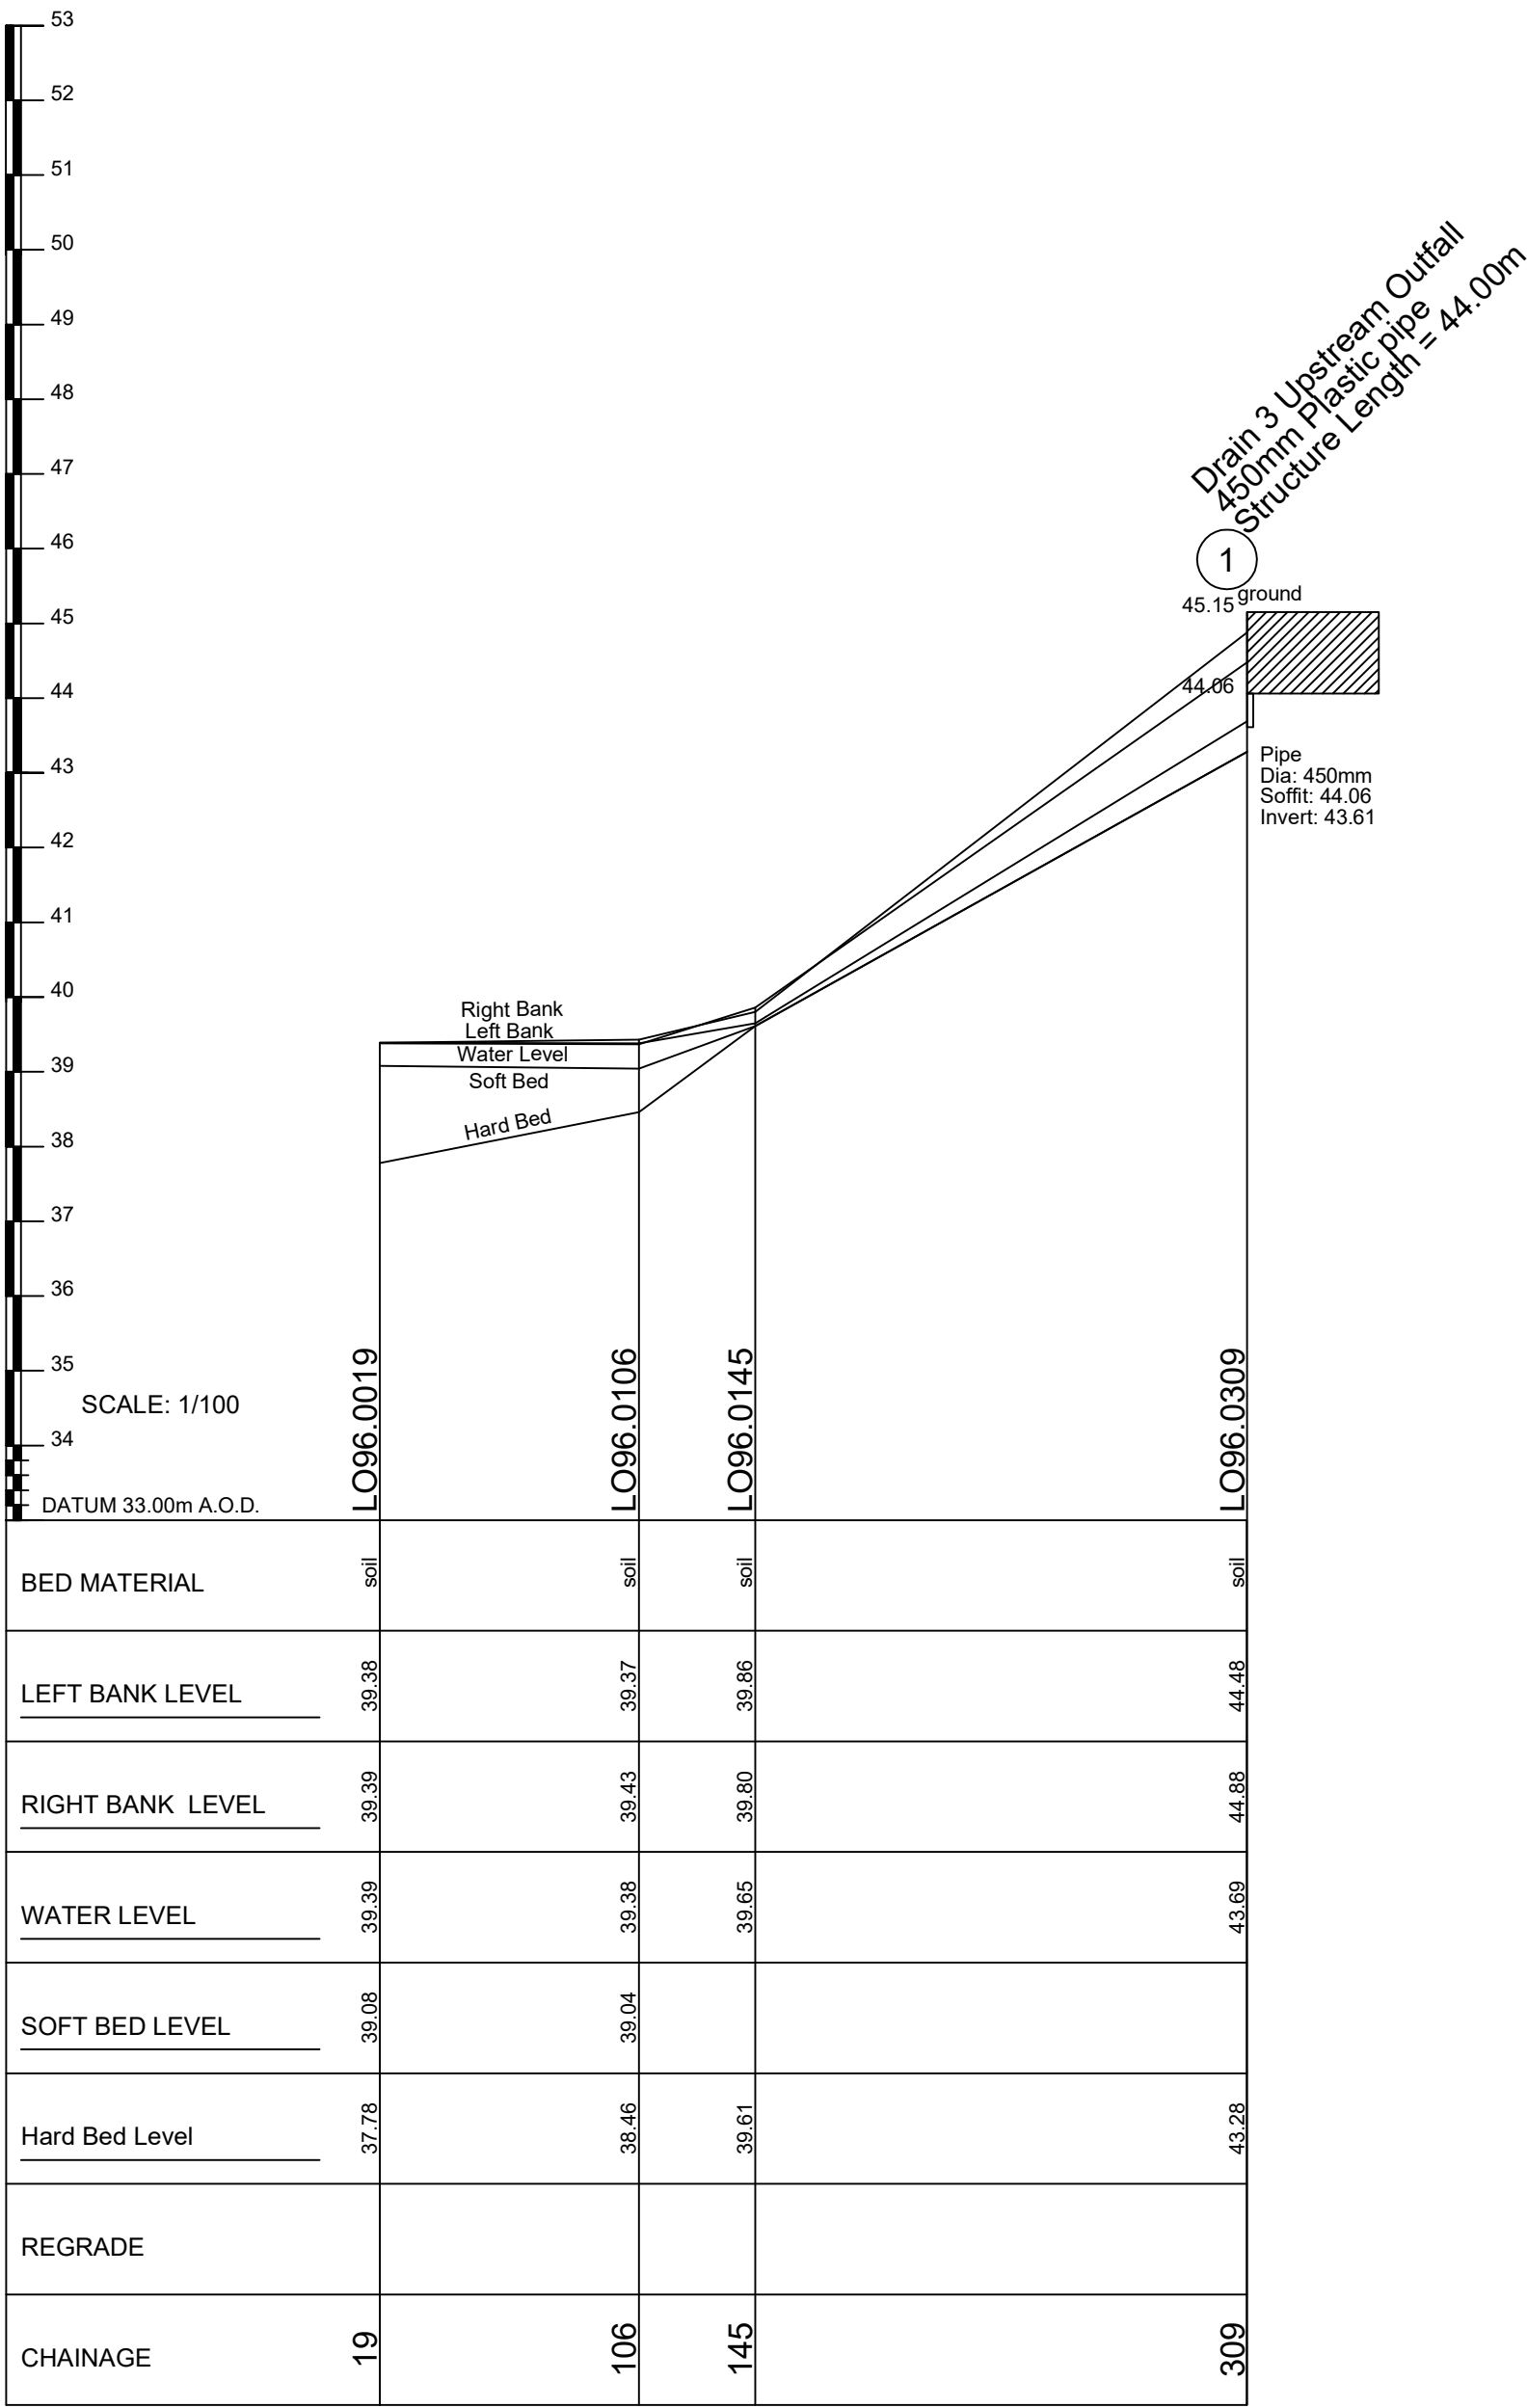

WATER COURSE Dairy Research Centre Drain 3 (LO36)  
LONG SECTION Ch. 0019 TO 0309

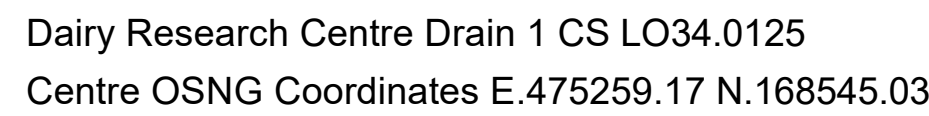[illegible]

Dairy Research Centre Drain 1 CS LO34.0072  
Centre OSNG Coordinates E.475214.27 N.168571.14






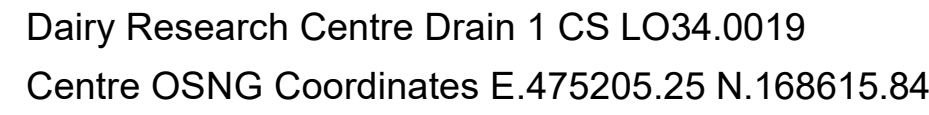


Figure 10: Proposed Section of the Bridge Deck. This diagram illustrates the cross-section of the bridge deck, showing the roadway, shoulders, and supporting structure. The central roadway is 12m wide, flanked by 3m wide shoulders. The bridge deck is supported by a central pier and two side piers. The diagram includes various layers: 'soil' (ground level), 'medium bushes & trees' (vegetation), 'Timber Bridge' (bridge structure), 'Timber Deck' (deck surface), and 'Timber Soffit' (underside of the deck). The diagram is labeled 'Figure 10: Proposed Section of the Bridge Deck'.


Dairy Research Centre Drain 1 CS LO34.0011  
Centre OSNG Coordinates E.475199.83 N.168619.98

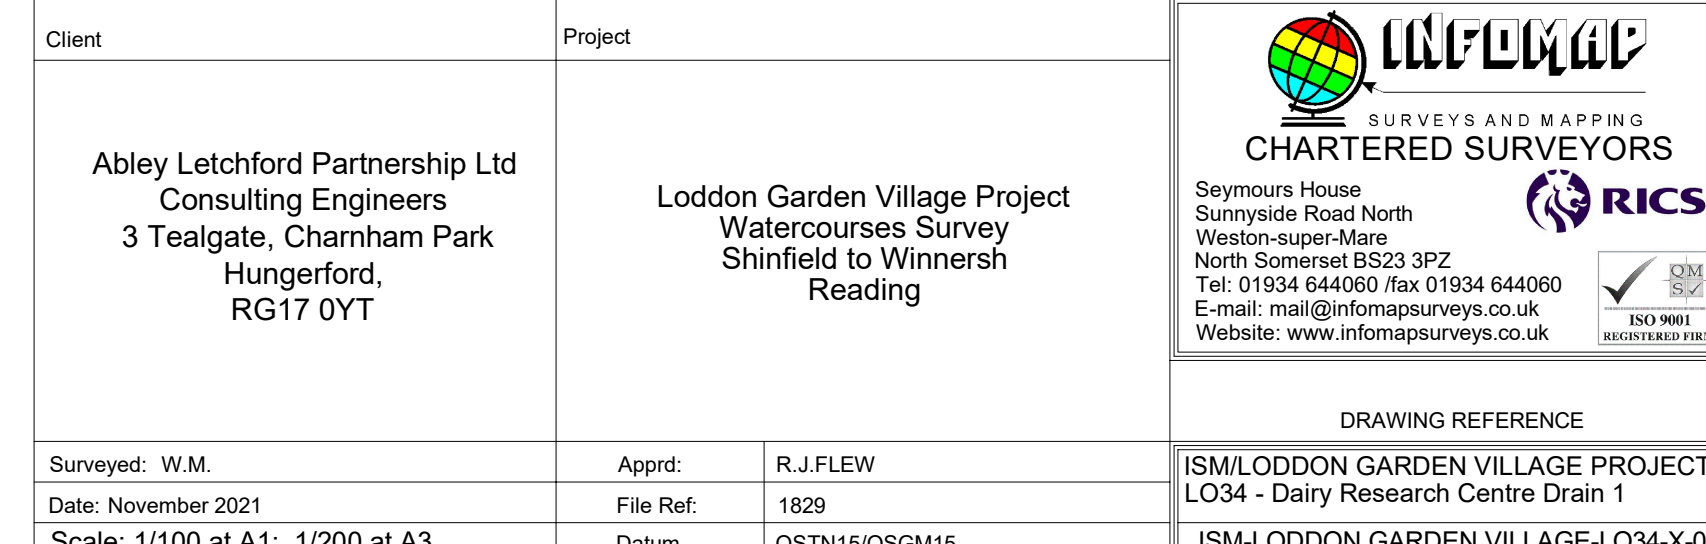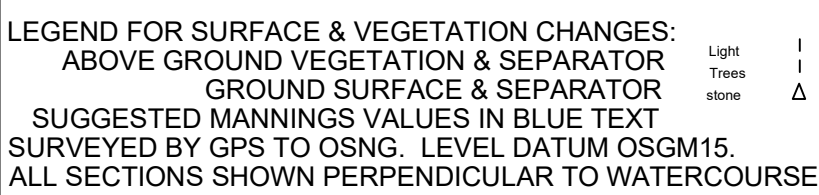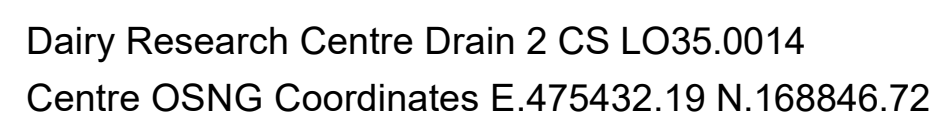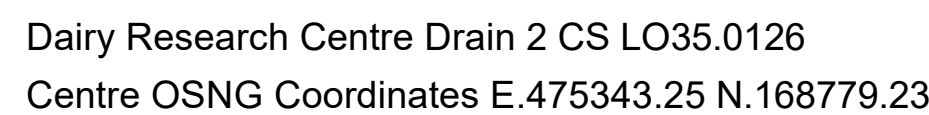

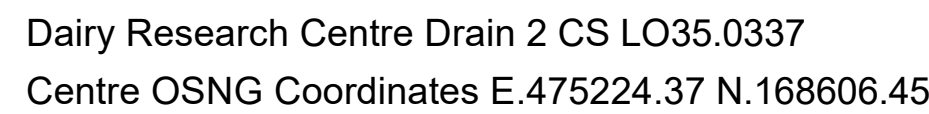


|   |                                                                                          |   |
|---|------------------------------------------------------------------------------------------|---|
| Client   | Project                                                                                  | <div><b>INFOMAP</b><br/>SURVEYS AND MAPPING<br/><b>CHARTERED SURVEYORS</b><br/><br/>Seymours House<br/>Sunnyside Road North<br/>Weston-super-Mare<br/>North Somerset BS23 3PZ<br/>Tel: 01934 644060 /fax 01934 644060<br/>E-mail: mail@infomapsurveys.co.uk<br/>Website: www.infomapsurveys.co.uk</div> <div><br/></div> |
| Abley Letchford Partnership Ltd<br>Consulting Engineers<br>3 Tealgate, Charnham Park<br>Hungerford,<br>RG17 0YT | Loddon Garden Village Project<br>Watercourses Survey<br>Shinfield to Winnersh<br>Reading |   |
| Surveyed: W.M.<br>Date: November 2021<br>Scale: 1/100 at A1; 1/200 at A3                                        | Apprd: R.J. FLEW<br>File Ref: 1829<br>Datum: OSTN15/OSGM15                               |   |
|   |                                                                                          | DRAWING REFERENCE   |
|   |                                                                                          | ISM/LODDON GARDEN VILLAGE PROJECT<br>L035 - Dairy Research Centre Drain 2   |
|   |                                                                                          | ISM-LODDON GARDEN VILLAGE-L035-X-0   |



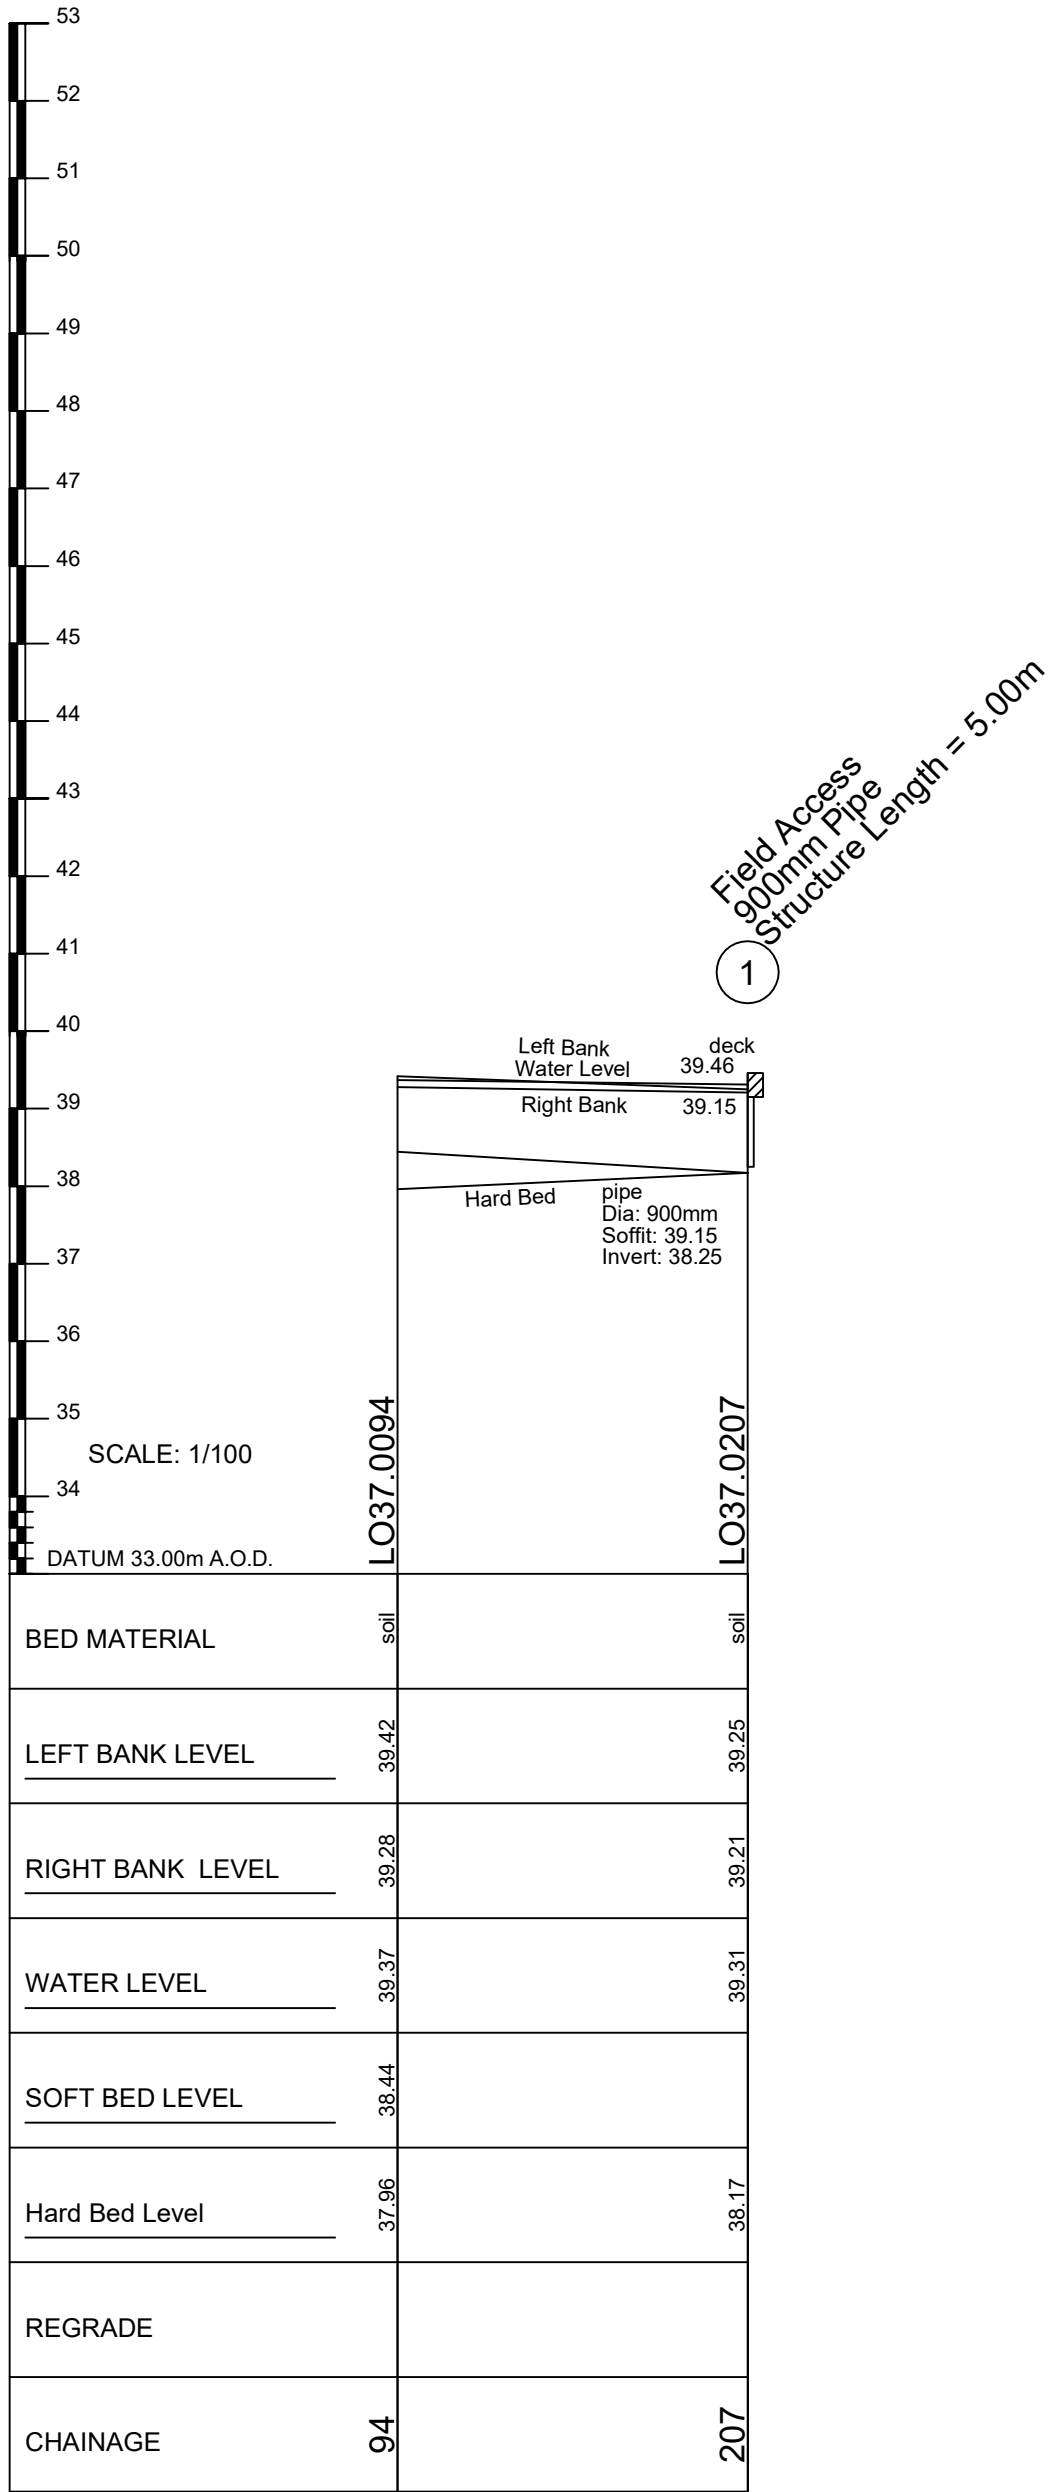


WATER COURSE Dairy Research Centre Drain 4 (LO37)  
LONG SECTION Ch. 0094 TO 0207

Water Levels taken 23/11/2022 to 24/11/2022

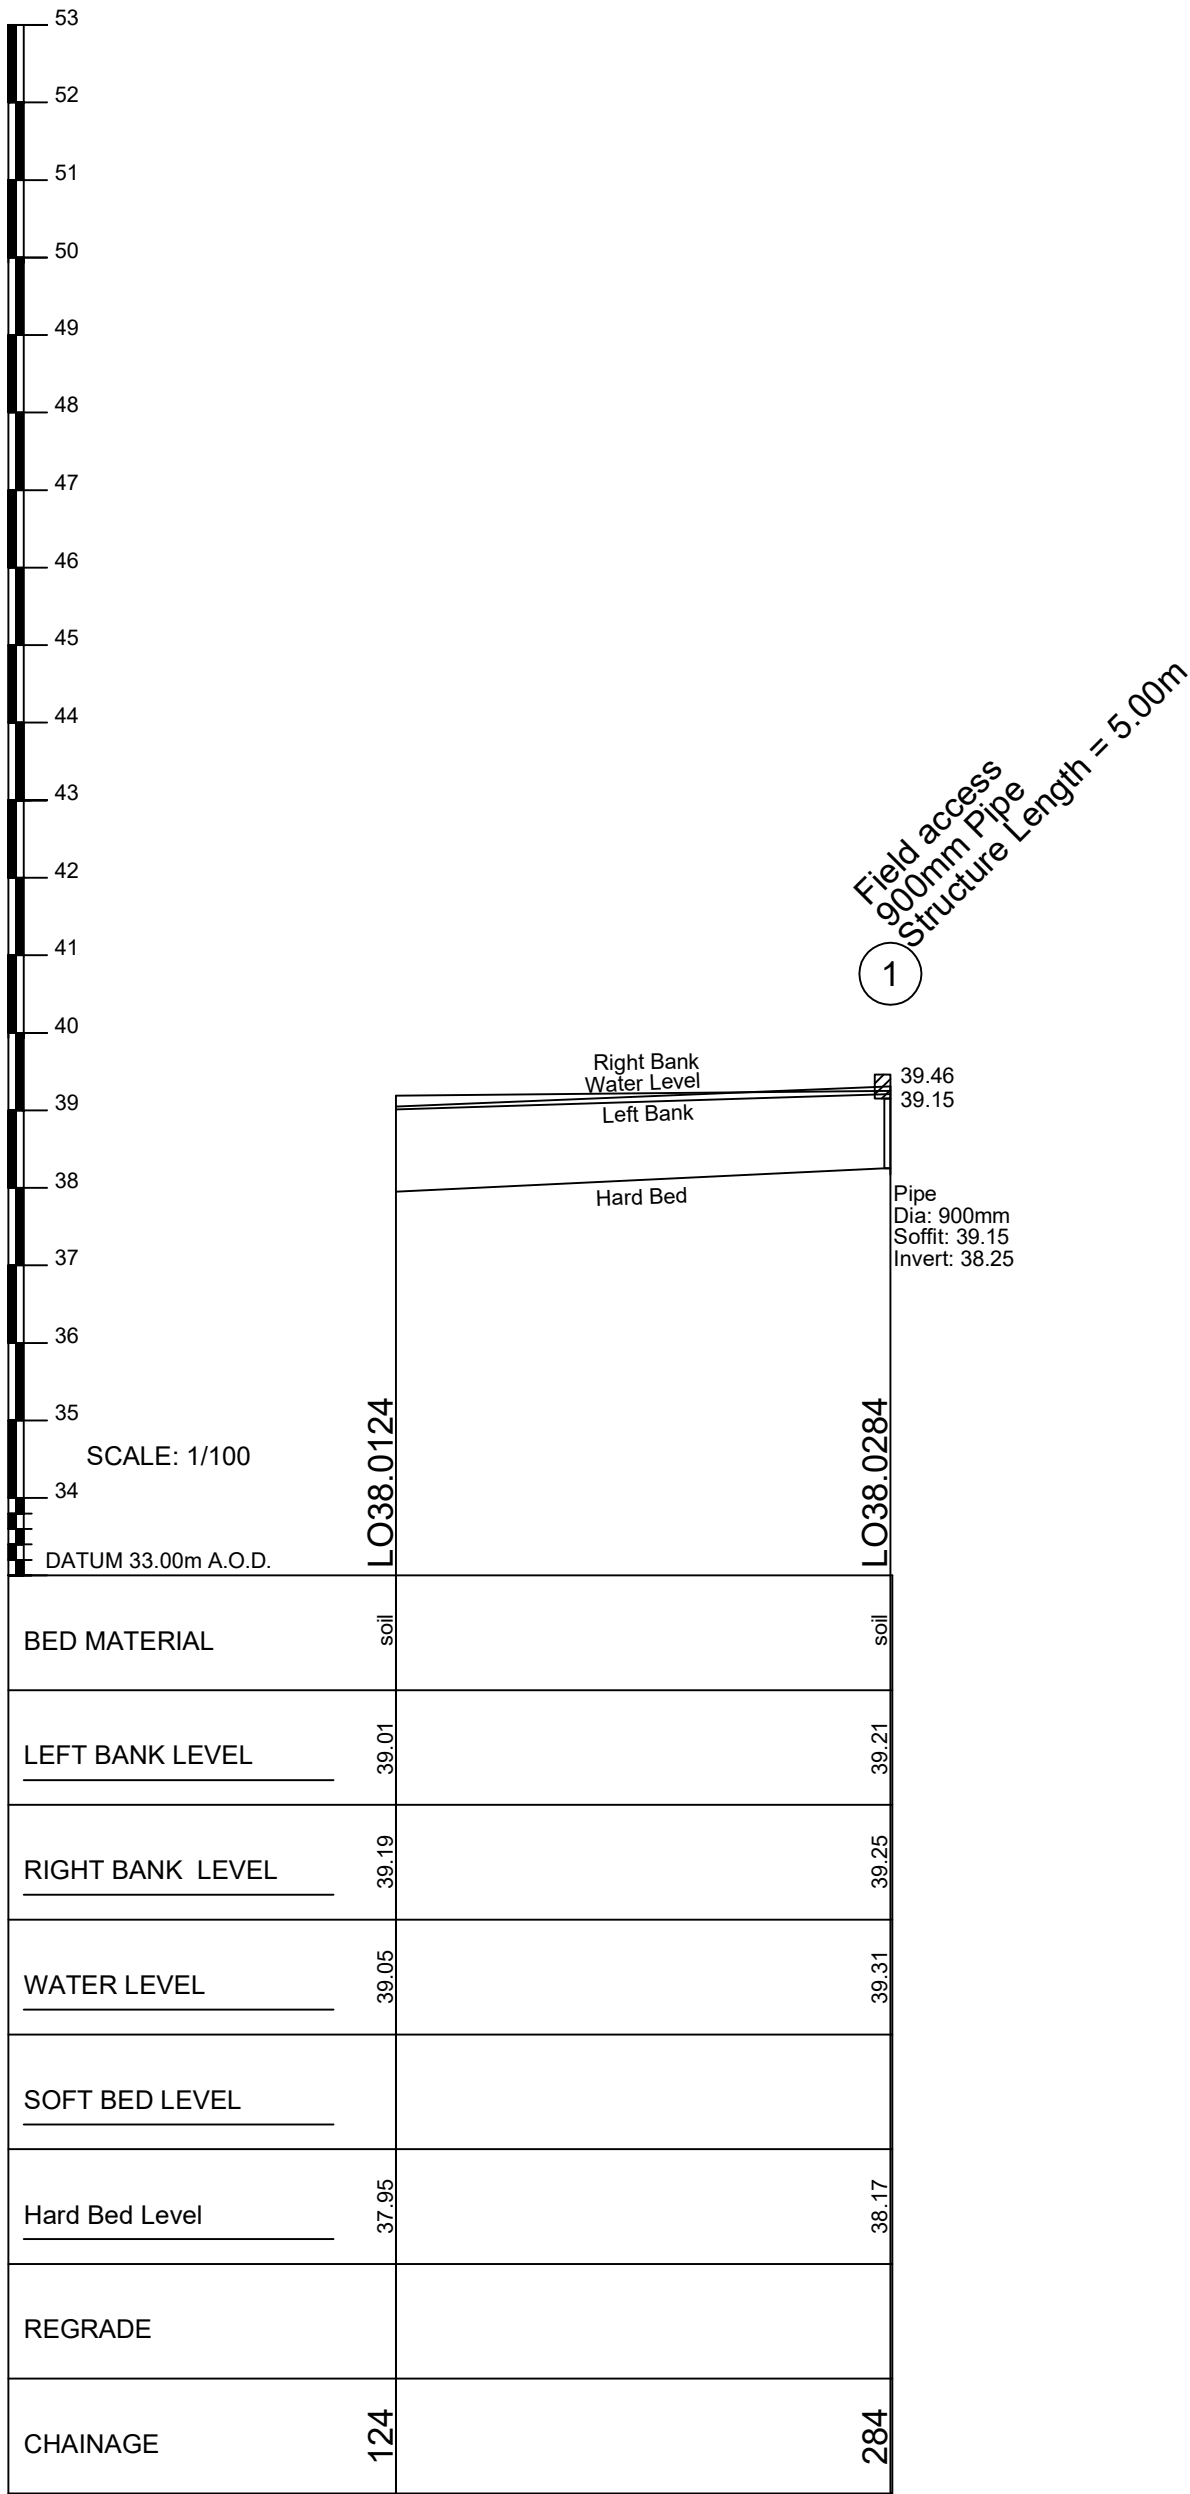


WATER COURSE Dairy Research Centre Drain 5 (LO38)  
LONG SECTION Ch. 0124 TO 0284

Water Levels taken 07/12/2022 to 24/11/2022

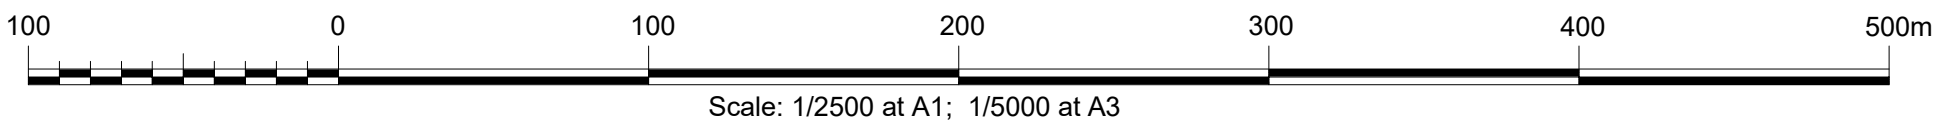


|   |                                                                                          |   |
|---|------------------------------------------------------------------------------------------|---|
| Client   | Project                                                                                  | <div><div>INFOMAP</div><div>SURVEYS AND MAPPING</div><div>CHARTERED SURVEYORS</div><div>RICS</div><div></div></div> |
| Abley Letchford Partnership Ltd<br>Consulting Engineers<br>3 Tealgate, Charnham Park<br>Hungerford,<br>RG17 0YT | Loddon Garden Village Project<br>Watercourses Survey<br>Shinfield to Winnersh<br>Reading |   |
| Surveyed: W.M, H.L                                                                                              | Apprd: R.J.FLEW                                                                          |   |
| Date: Jan 2022                                                                                                  | File Ref: 1829                                                                           |   |
| Scale: 1/2500 at A1; 1/5000 at A3                                                                               | Datum OSTN15/OSGM15                                                                      |   |
|   |                                                                                          | <div>DRAWING REFERENCE</div> <div>ISM/LODDON GARDEN VILLAGE PROJECT:<br/>LO37 - Dairy Research Centre Drain 4, LO38 - Dairy Research Centre<br/>Drain 5</div> <div>ISM-LODDON GARDEN VILLAGE-LO37-LO38</div>   |

Structure no. 1. Field access  
(upstream face of structure)  
Description: 900mm Pipe  
Structure Length = 5.00m

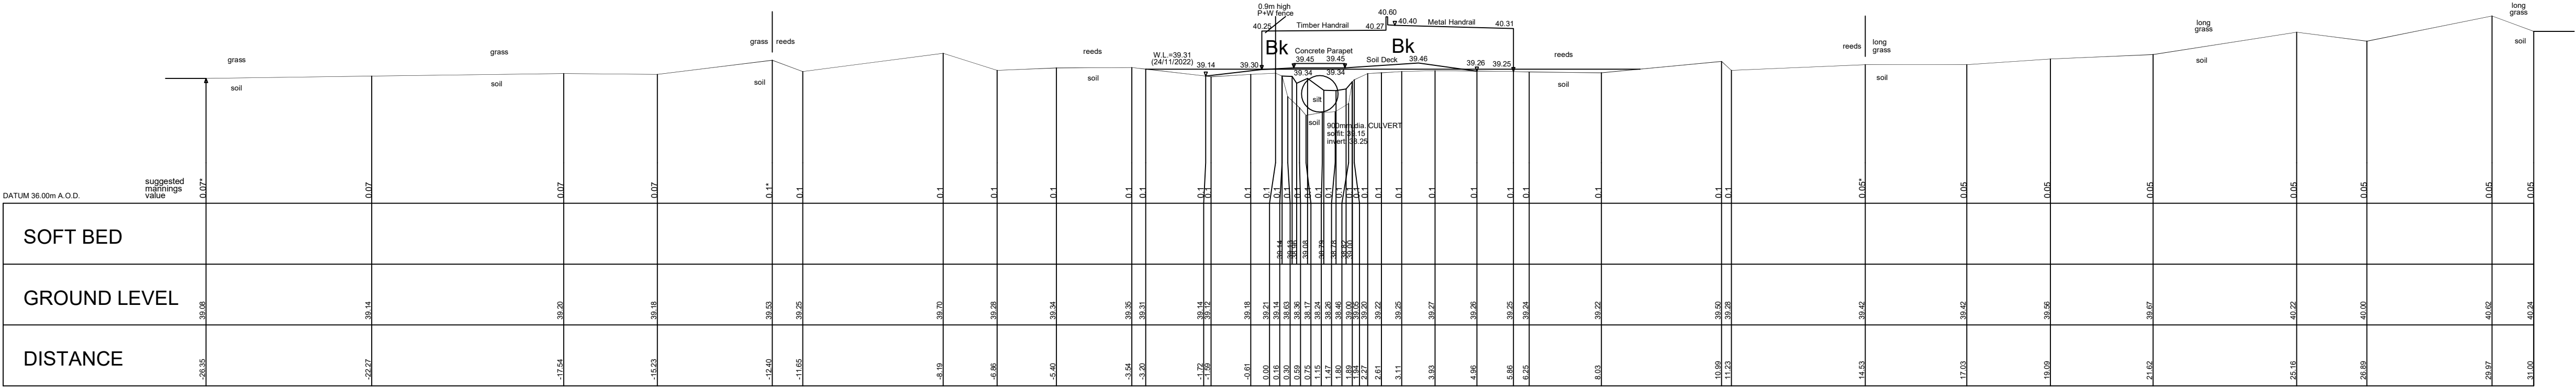


Dairy Research Centre Drain 5 CS LO38.0284  
Centre OSNG Coordinates E.475523.56 N.169028.53

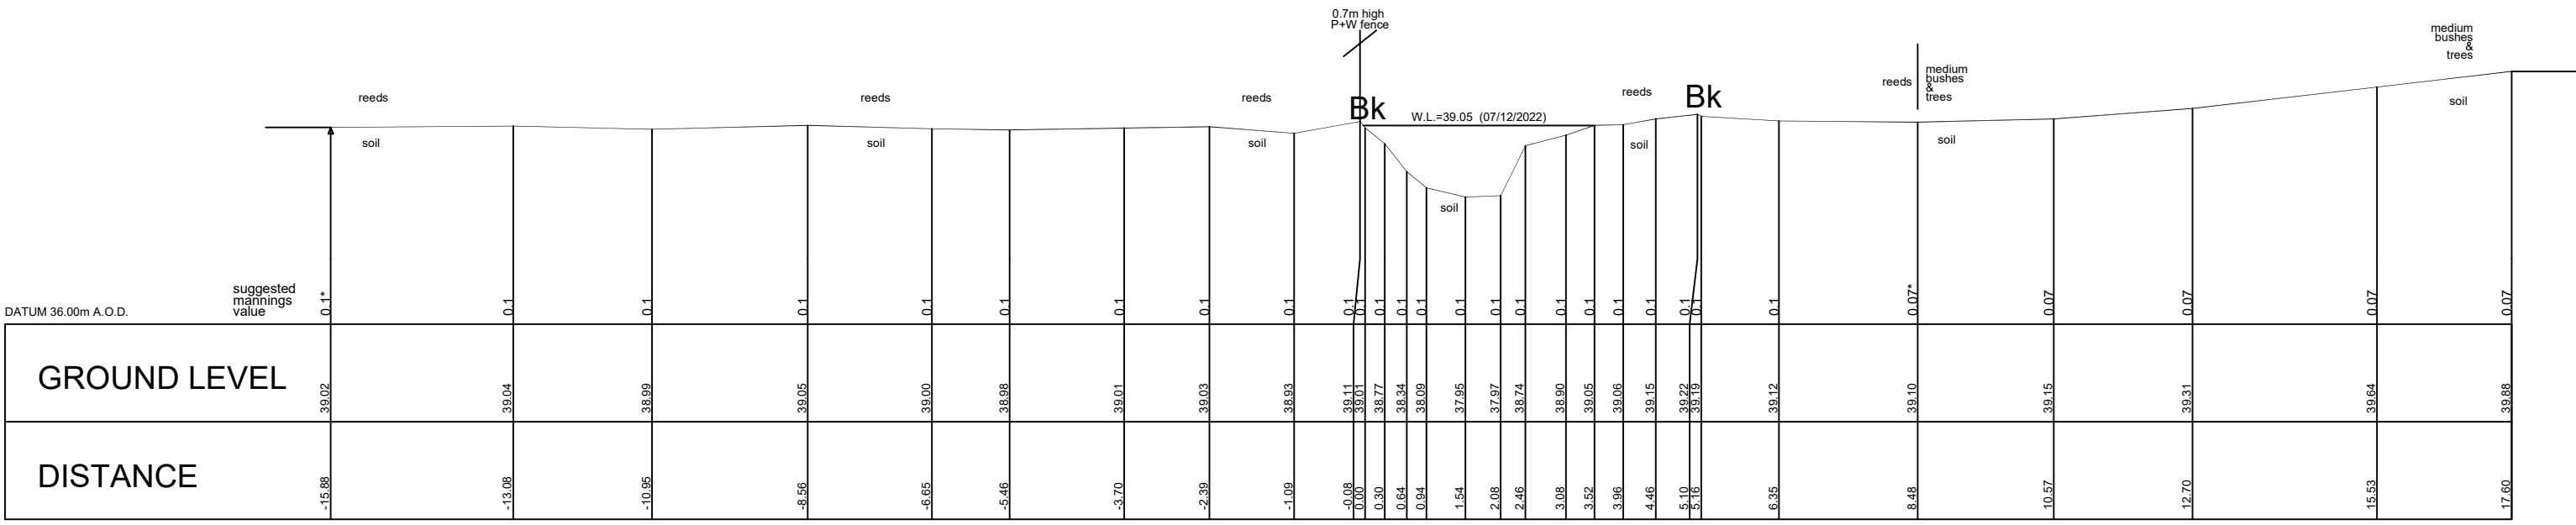


Dairy Research Centre Drain 5 CS LO38.0124  
Centre OSNG Coordinates E.475618.91 N.169156.19

Structure no. 1. Field Access  
(downstream face of structure)  
Description: 900mm Pipe  
Structure Length = 3.00m

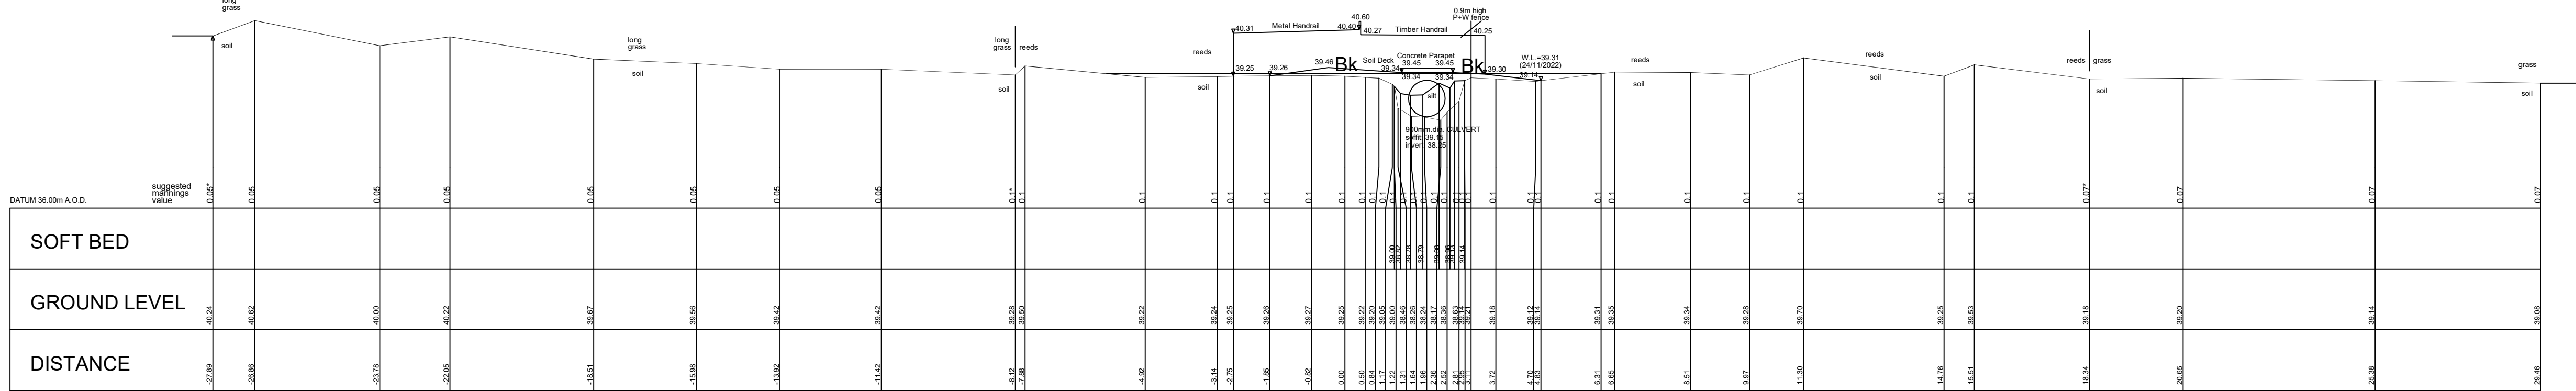


Dairy Research Centre Drain 4 CS LO37.0207  
Centre OSNG Coordinates E.475523.56 N.169028.53

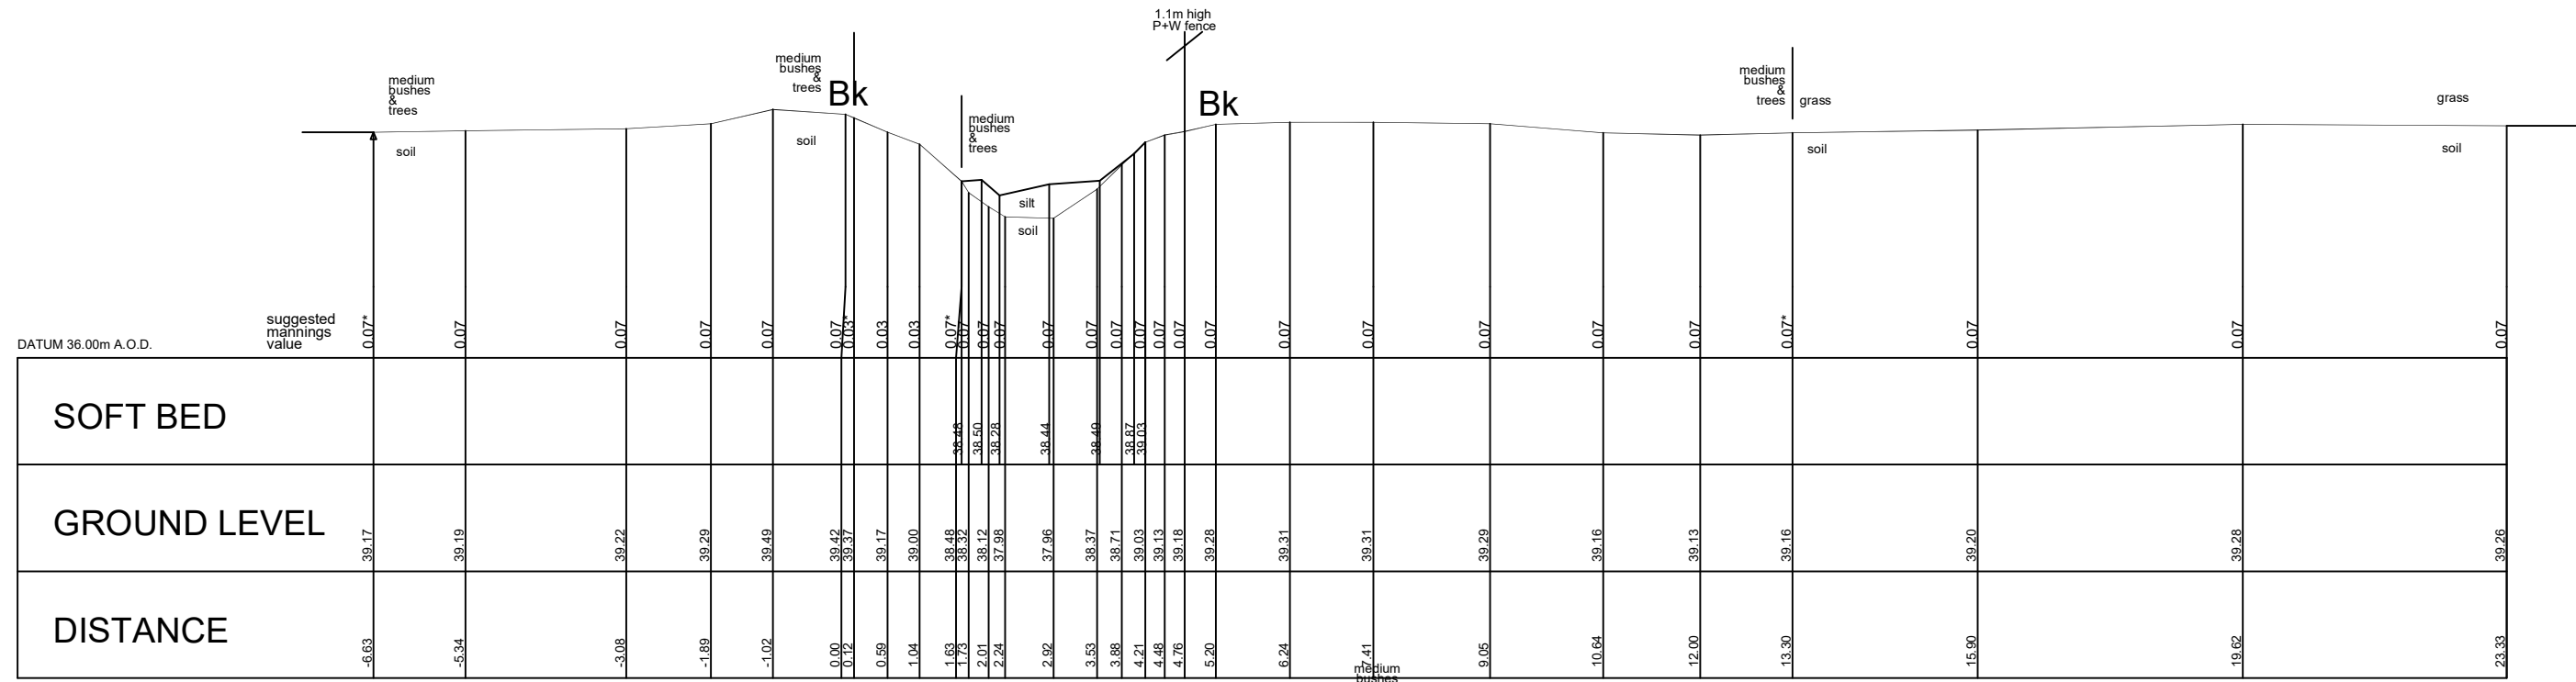


Dairy Research Centre Drain 4 CS LO37.0094  
Centre OSNG Coordinates E.475461.79 N.168938.61


LEGEND FOR SURFACE & VEGETATION CHANGES:  
ABOVE GROUND VEGETATION & SEPARATOR  
GROUND SURFACE & SEPARATOR  
SUGGESTED MANNINGS VALUES IN BLUE TEXT  
SURVEYED BY GPS TO OSNG. LEVEL DATUM OSGM15.  
ALL SECTIONS SHOWN PERPENDICULAR TO WATERCOURSE

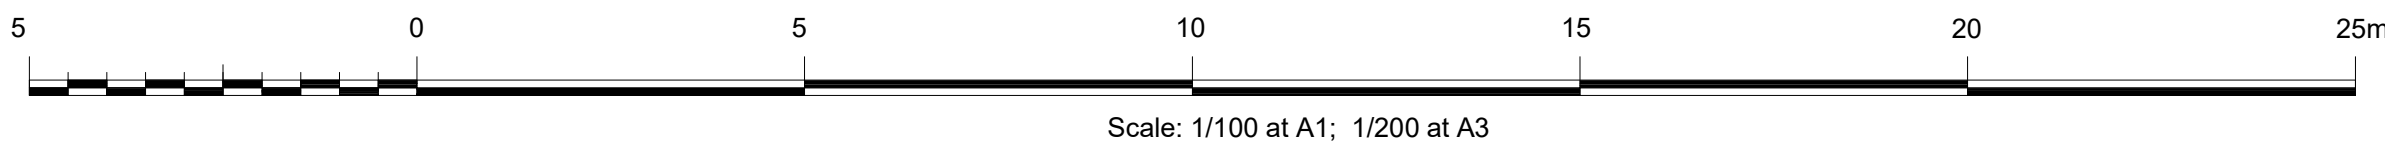

| Client   |                      | Project   |  |
|---|----------------------|---|--|
| Abley Letchford Partnership Ltd<br>Consulting Engineers<br>3 Tealgate, Charnham Park<br>Hungerford,<br>RG17 0YT |                      | Loddon Garden Village Project<br>Watercourses Survey<br>Shinfield to Winnersh<br>Reading                            |  |
| Surveyed: W.M.                                                                                                  | Apprd: R.J.FLEW      | DRAWING REFERENCE                                                                                                   |  |
| Date: November 2021                                                                                             | File Ref: 1829       | ISM/LODDON GARDEN VILLAGE PROJECT:<br>LO37 - Dairy Research Centre Drain 4,<br>LO38 - Dairy Research Centre Drain 5 |  |
| Scale: 1/100 at A1; 1/200 at A3                                                                                 | Datum: OSTN15/OSGM15 | ISM/LODDON GARDEN VILLAGE-LO37-LO38-X-0                                                                             |  |



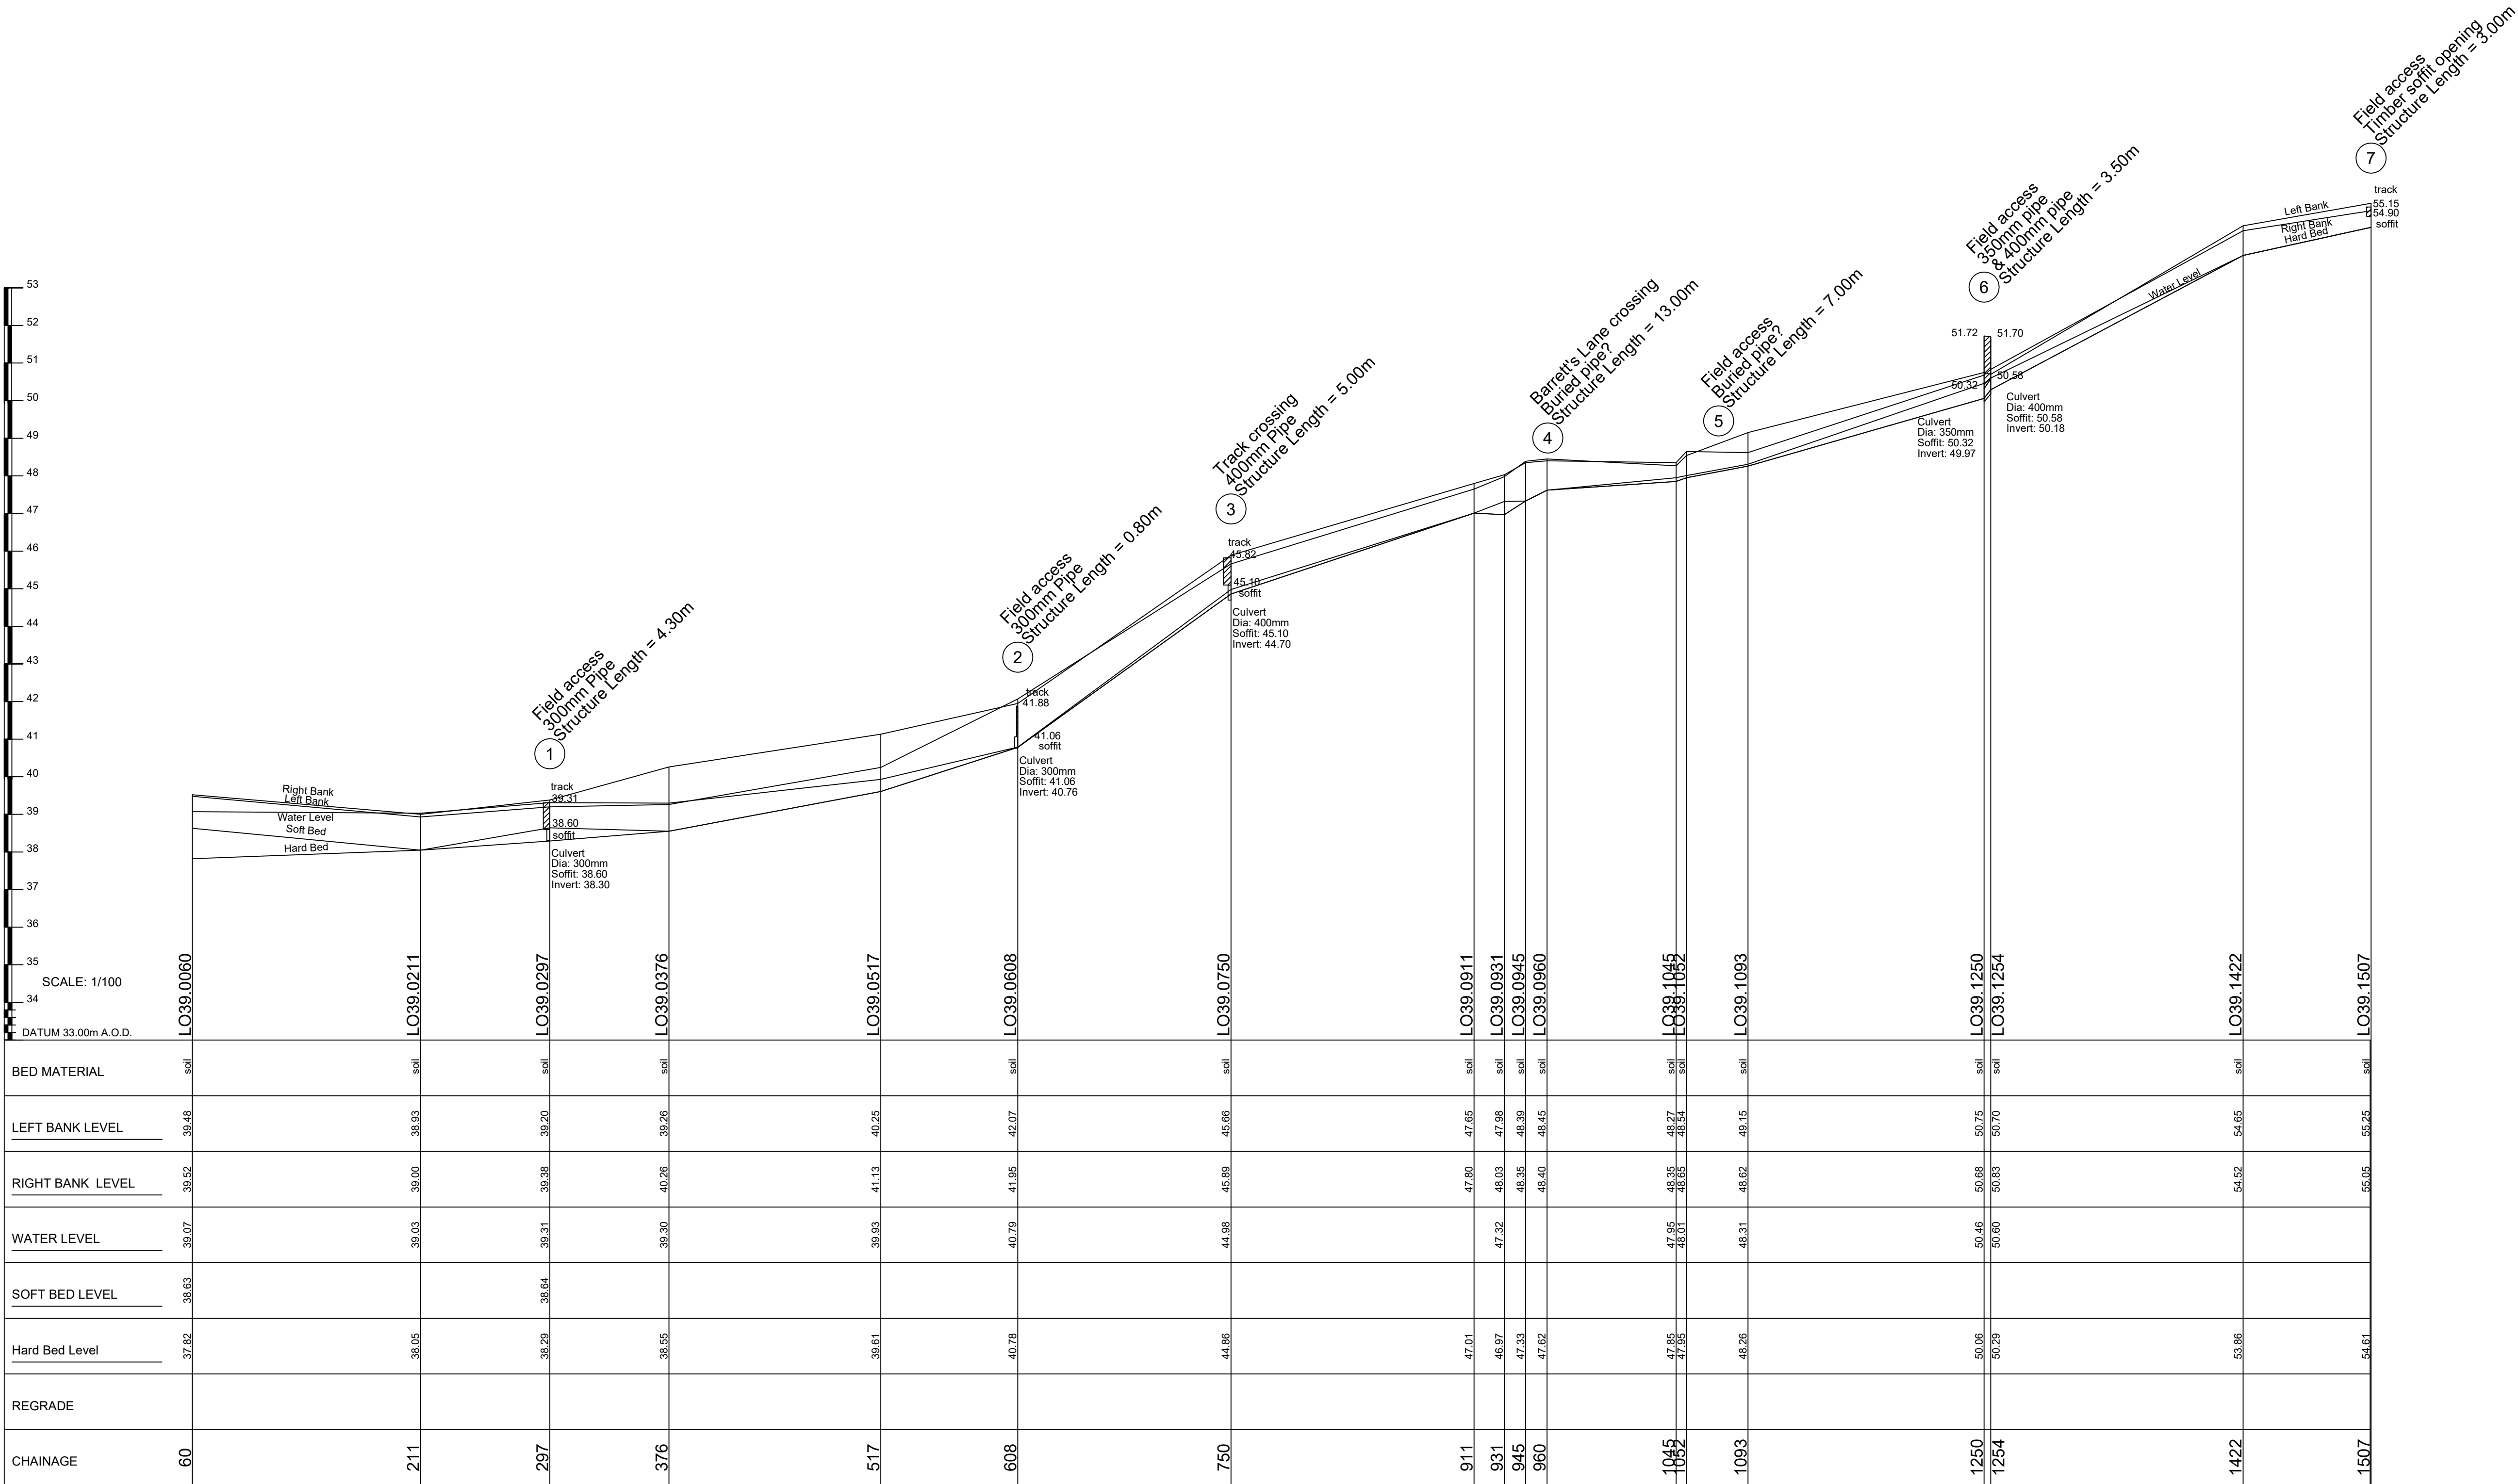


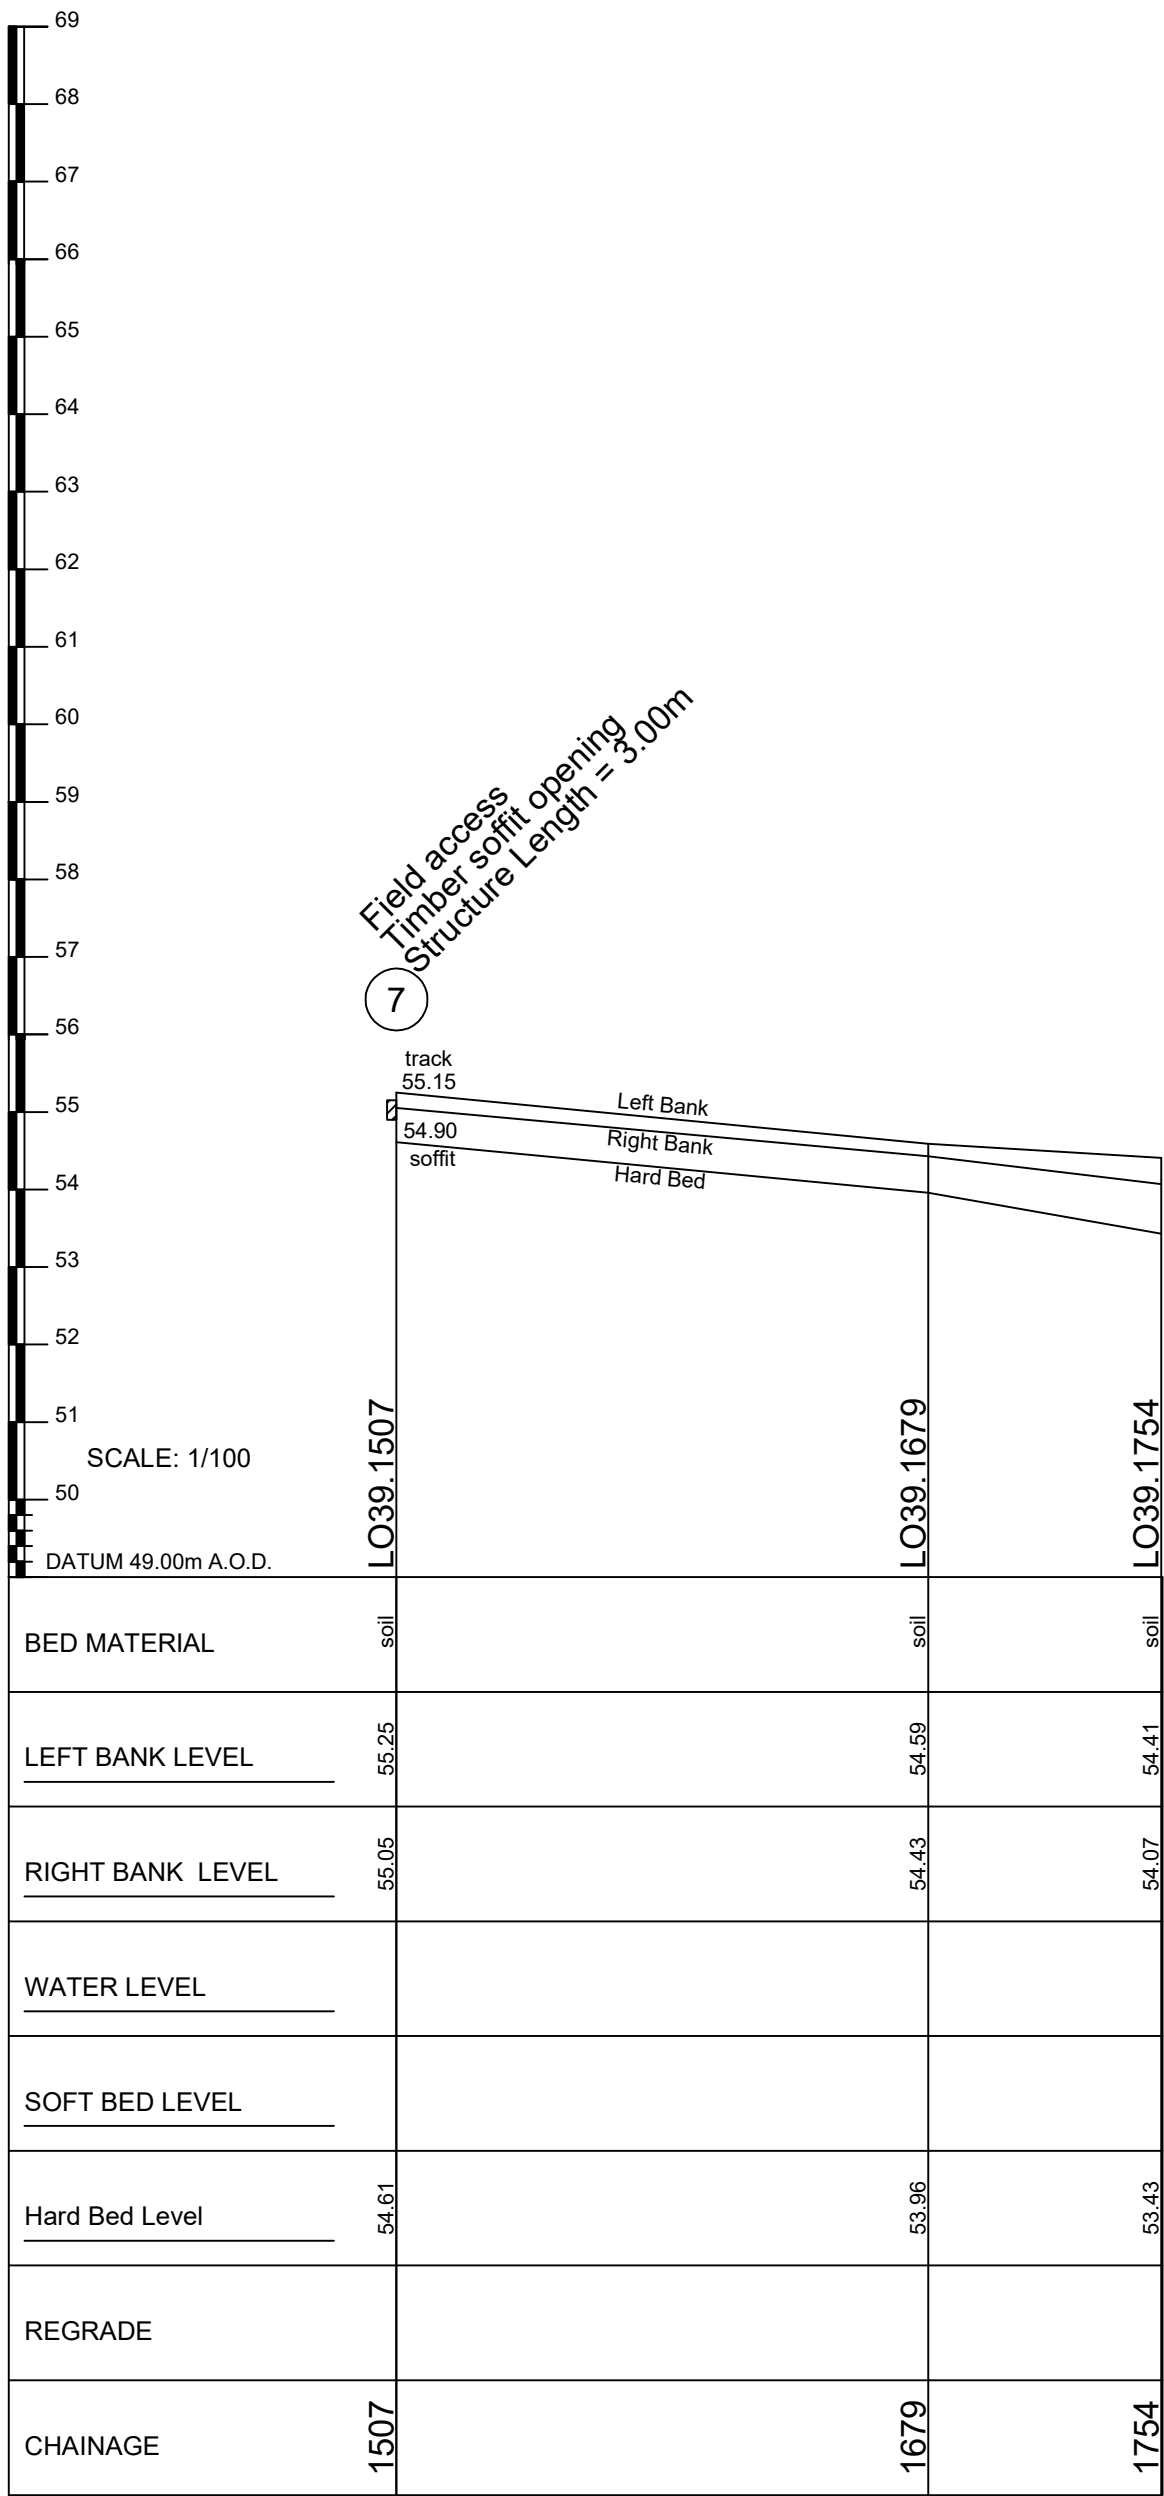

WATER COURSE Barrett's Lane ditch 1 (LO39)

LONG SECTION Ch. 1507 TO 1754

Water Levels taken 07/12/2022

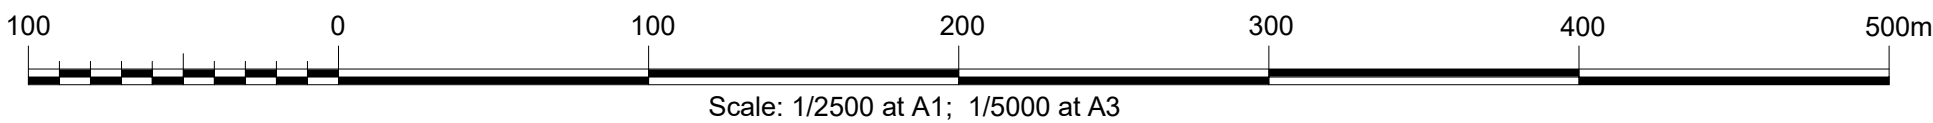


|   |                      |                                                                                          |  |
|---|----------------------|------------------------------------------------------------------------------------------|--|
| Client   |                      | Project                                                                                  |  |
| Abley Letchford Partnership Ltd<br>Consulting Engineers<br>3 Tealgate, Charnham Park<br>Hungerford,<br>RG17 0YT |                      | Loddon Garden Village Project<br>Watercourses Survey<br>Shinfield to Winnersh<br>Reading |  |
| Surveyed: W.M, H.L                                                                                              | Apprd: R.J.FLEW      | DRAWING REFERENCE                                                                        |  |
| Date: Jan 2022                                                                                                  | File Ref: 1829       | ISM/LODDON GARDEN VILLAGE PROJECT:<br>LO39 - Barrett's Lane Ditch 1                      |  |
| Scale: 1/2500 at A1; 1/5000 at A3                                                                               | Datum: OSTN15/OSGM15 | ISM-LODDON GARDEN VILLAGE-LO39-L-02                                                      |  |




SURVEYS AND MAPPING  
CHARTERED SURVEYORS

Seymour's House  
Sunnyside Road North  
Weston-super-Mare  
North Somerset BS23 3PZ  
Tel: 01934 644060 Fax 01934 644060  
E-mail: mail@infomapsurveys.co.uk  
Website: www.infomapsurveys.co.uk




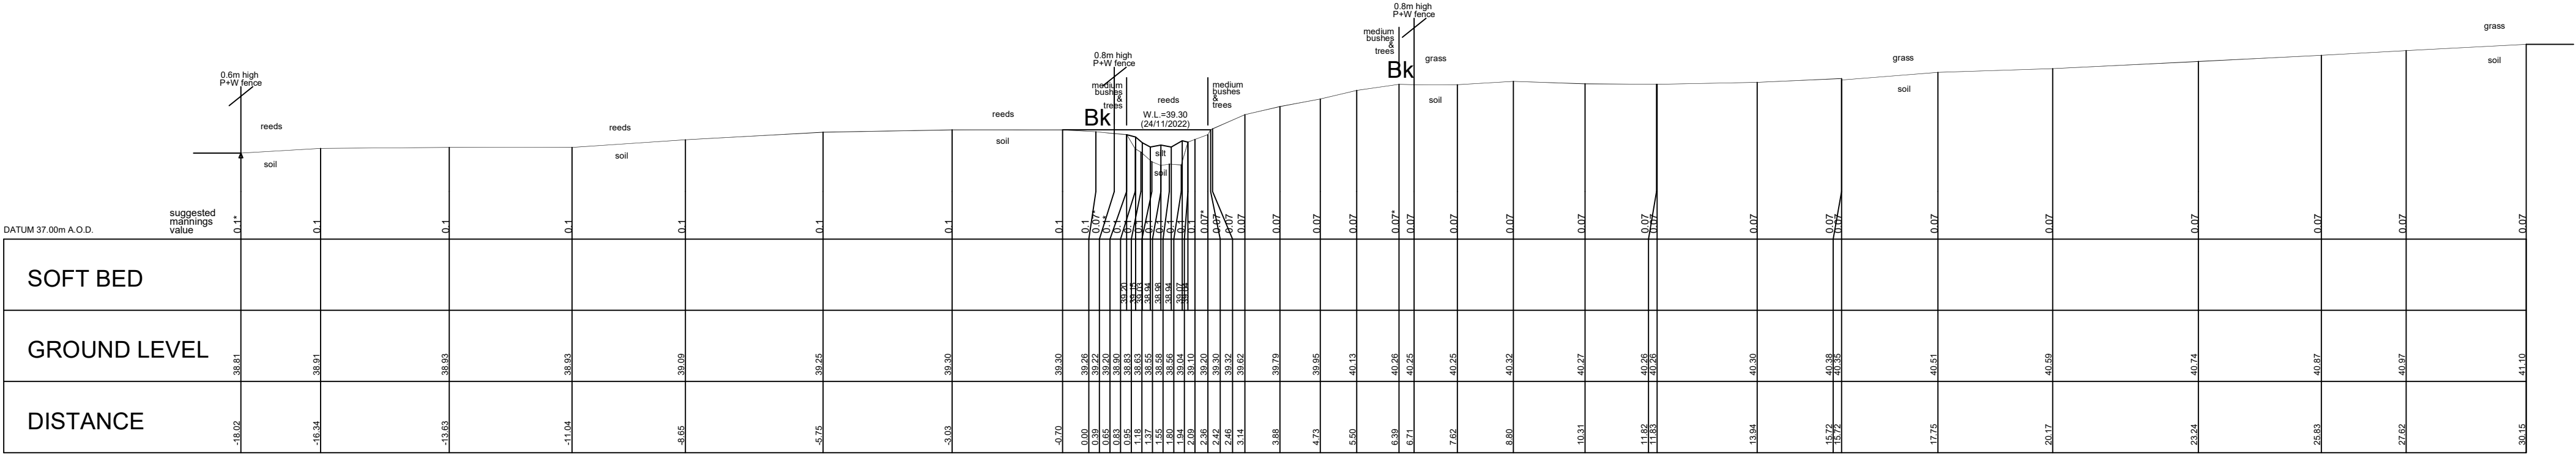


Barrett's Lane ditch 1 CS LO39.0376  
Centre OSNG Coordinates E.475668.79 N.169192.91

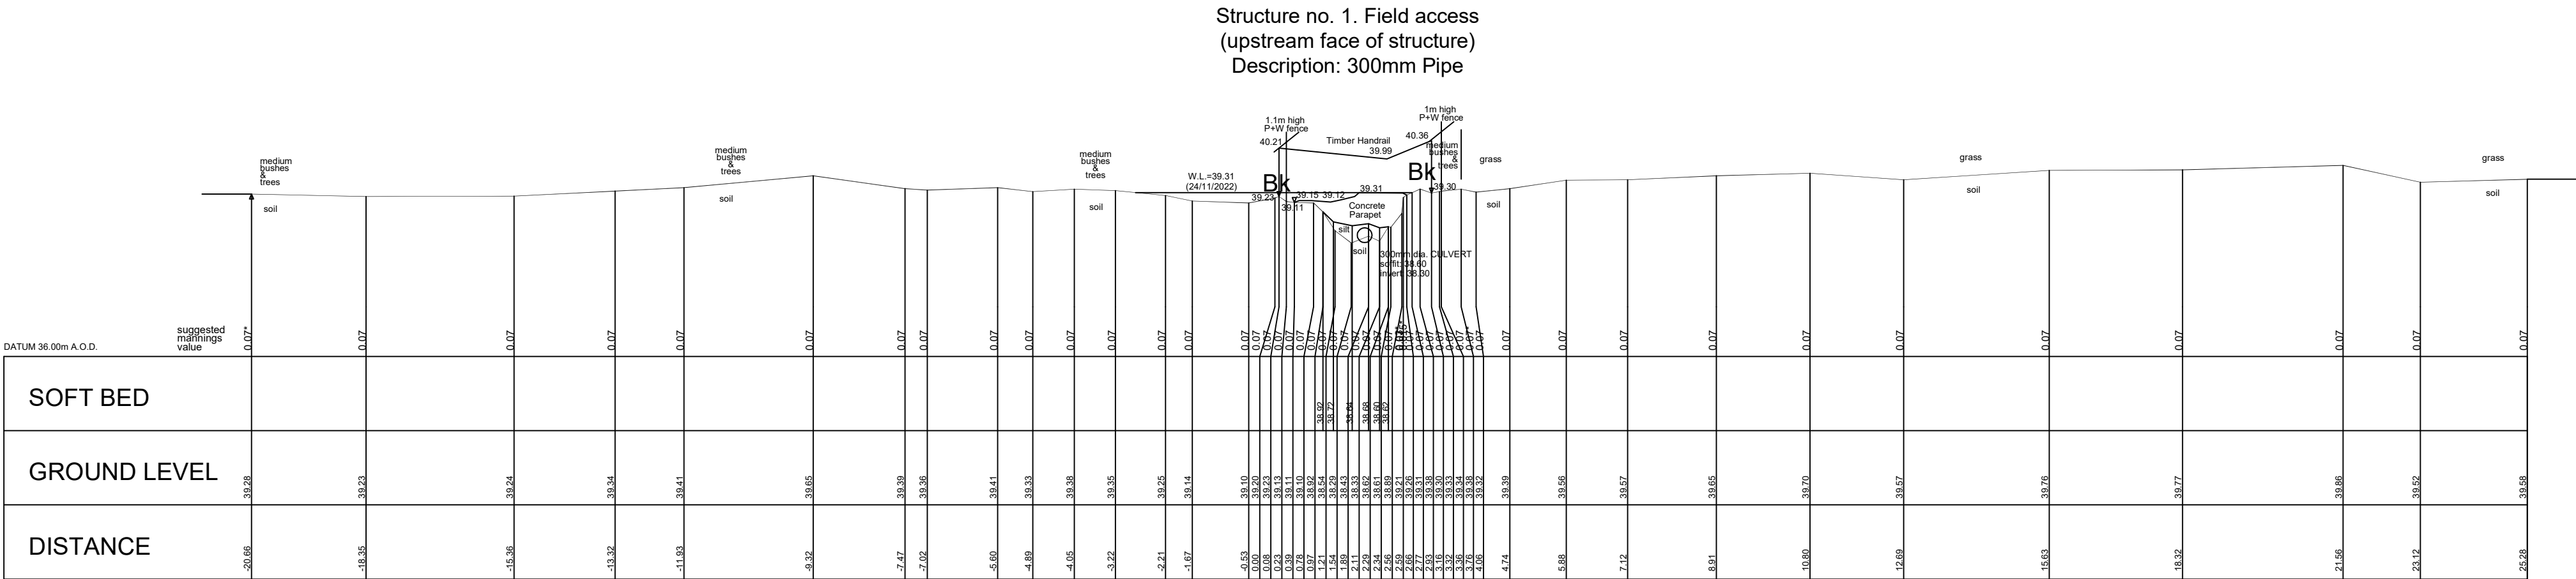

Barrett's Lane ditch 1 CS LO39.0297  
Centre OSNG Coordinates E.475698.56 N.169234.72

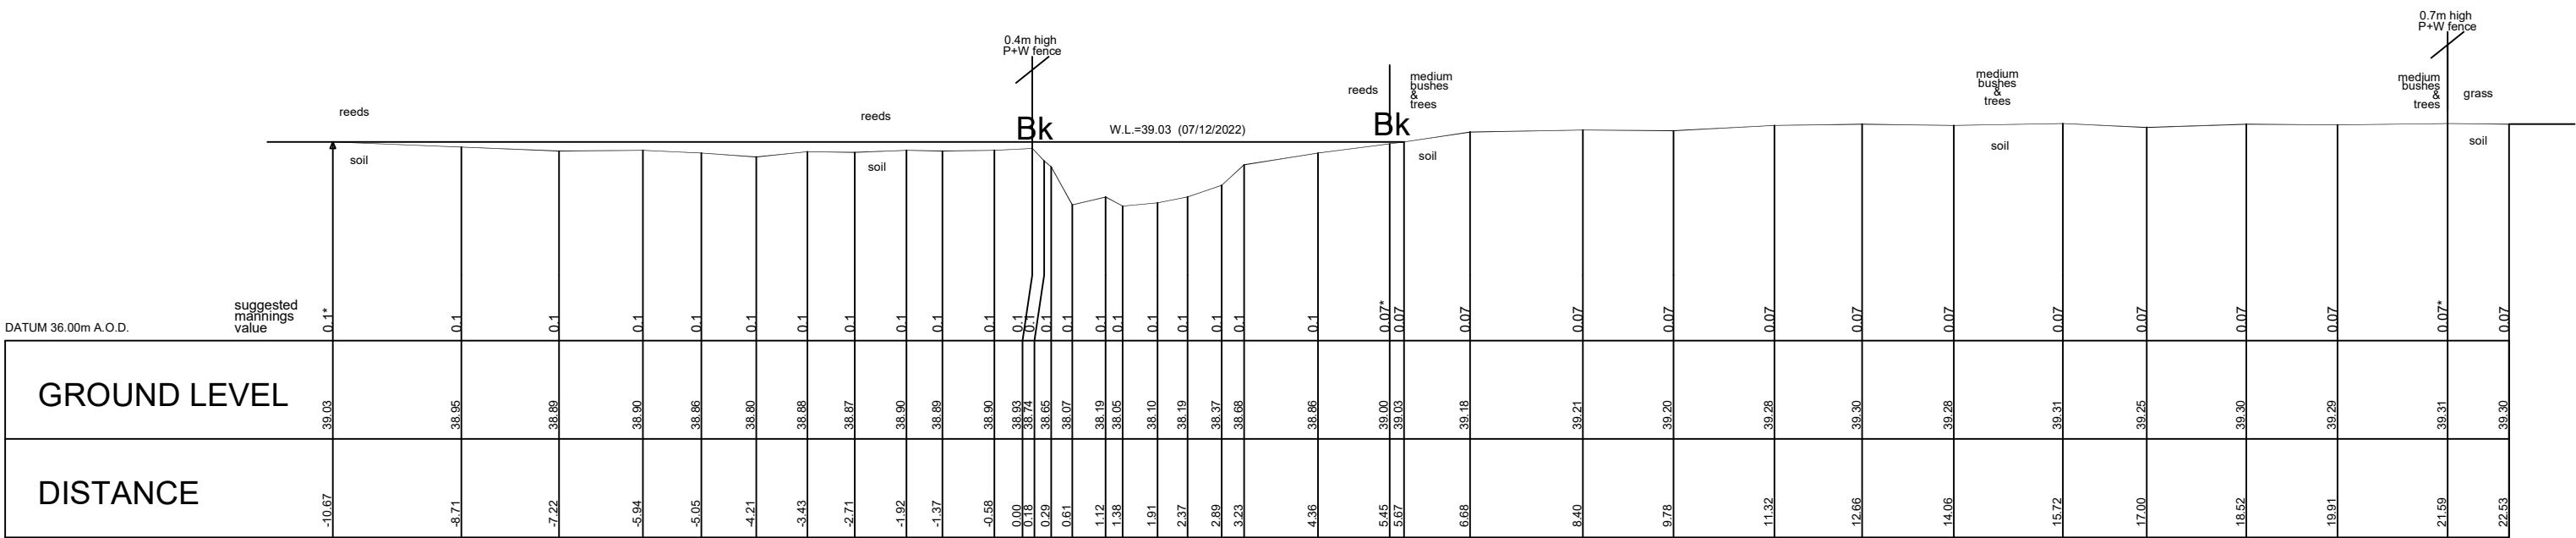

Barrett's Lane ditch 1 CS LO39.0211  
Centre OSNG Coordinates E.475707.83 N.169308.09

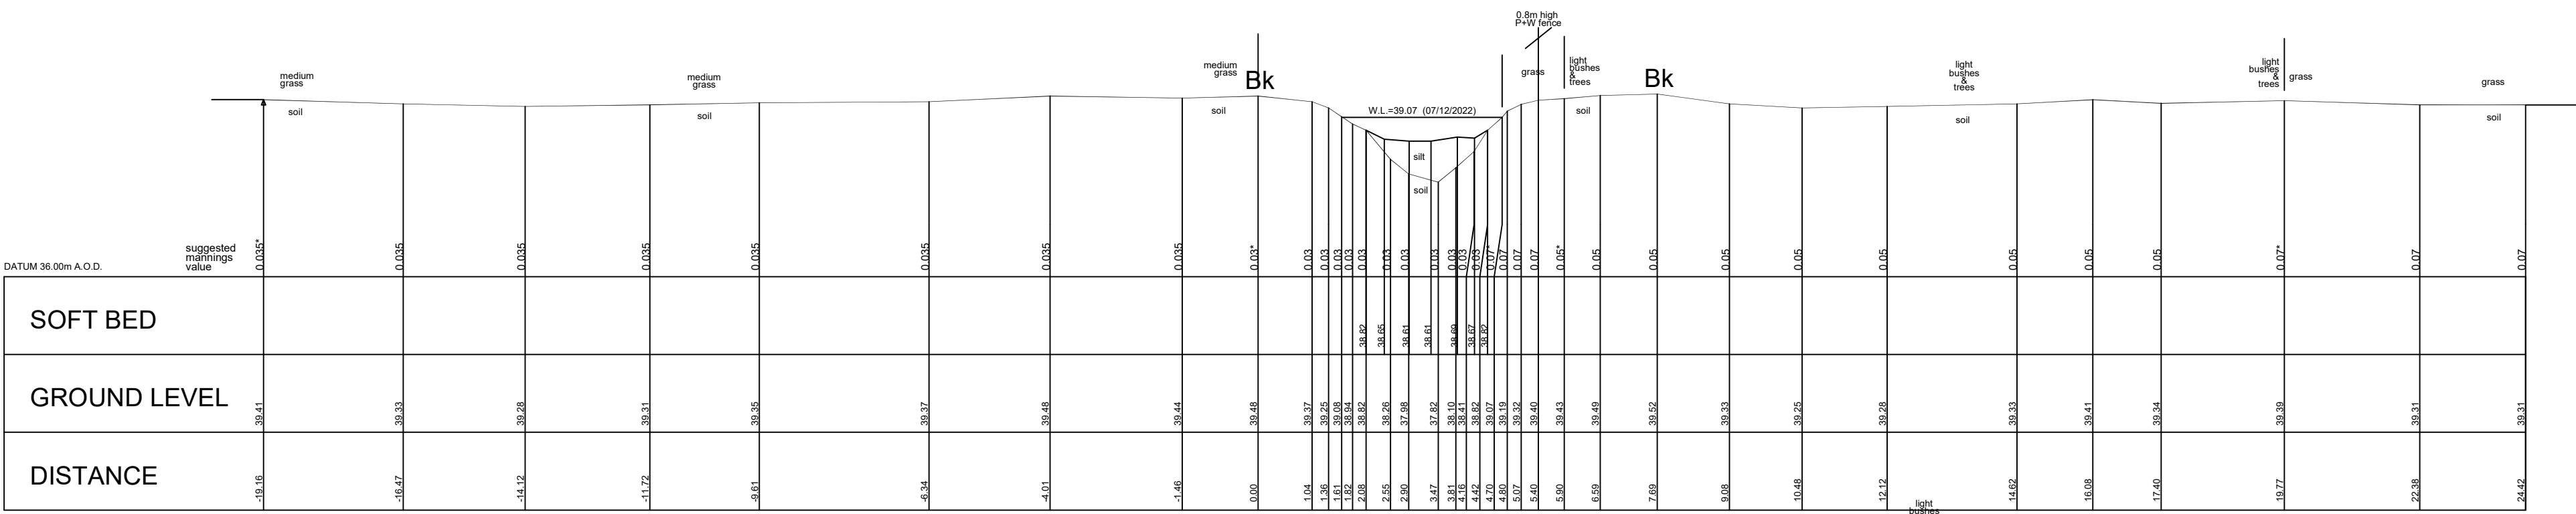


Barrett's Lane ditch 1 CS LO39.0060  
Centre OSNG Coordinates E.475813.98 N.169415.29

LEGEND FOR SURFACE & VEGETATION CHANGES:  
ABOVE GROUND VEGETATION & SEPARATOR  
GROUND SURFACE & SEPARATOR  
SUGGESTED MANNINGS VALUES IN BLUE TEXT  
SURVEYED BY GPS TO OSNG. LEVEL DATUM OSGM15.  
ALL SECTIONS SHOWN PERPENDICULAR TO WATERCOURSE

Light  
Trees  
stone

I  
I  
Δ

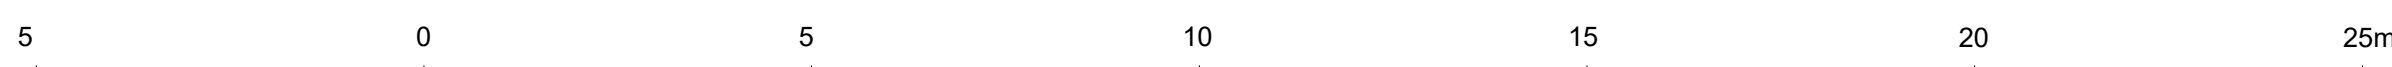


Scale: 1/100 at A1; 1/200 at A3

| Client   | Project                                                                                  | DRAWING REFERENCE    |                 |                                                                     |
|---|------------------------------------------------------------------------------------------|----------------------|-----------------|---------------------------------------------------------------------|
| Abley Letchford Partnership Ltd<br>Consulting Engineers<br>3 Tealgate, Charnham Park<br>Hungerford,<br>RG17 0YT | Loddon Garden Village Project<br>Watercourses Survey<br>Shinfield to Winnersh<br>Reading | Surveyed: W.M.       | Apprd: R.J.FLEW | ISM/LODDON GARDEN VILLAGE PROJECT:<br>LO39 - Barrett's Lane ditch 1 |
| Date: November 2021                                                                                             |                                                                                          | File Ref: 1829       |                 |                                                                     |
| Scale: 1/100 at A1; 1/200 at A3                                                                                 |                                                                                          | Datum: OSTN15/OSGM15 |                 |                                                                     |



SURVEYS AND MAPPING  
CHARTERED SURVEYORS


Seymours House  
Sunnyside Road North  
Weston-super-Mare  
North Somerset BS23 3PZ  
Tel: 01934 644060 Fax: 01934 644060  
E-mail: mail@infomapsurveys.co.uk  
Website: www.infomapsurveys.co.uk

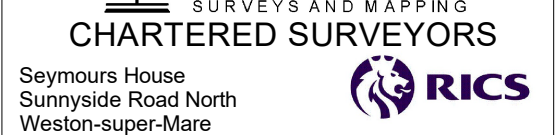

RICS




ISO 9001  
REGISTERED FIRM

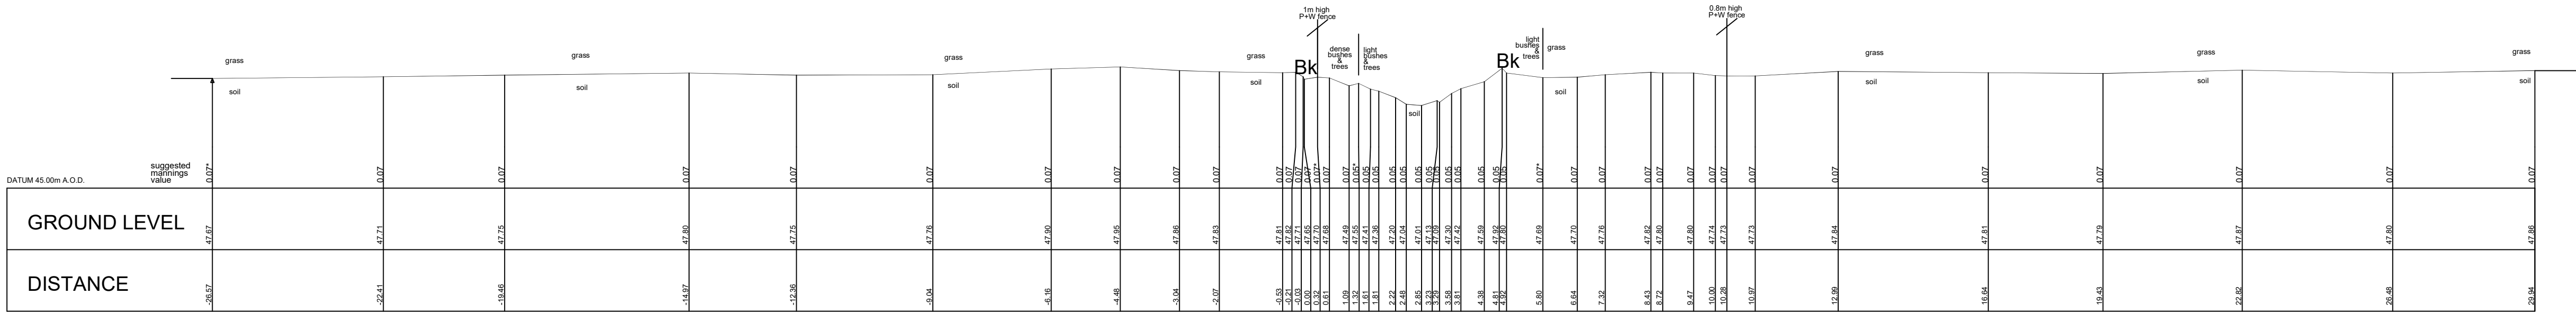


Barrett's Lane ditch 1 CS LO39.0911  
Centre OSNG Coordinates E.475772.96 N.168776.12

Structure no. 3. Track crossing  
(upstream face of structure)  
Description: 400mm Pipe  
Structure Length = 5.00m

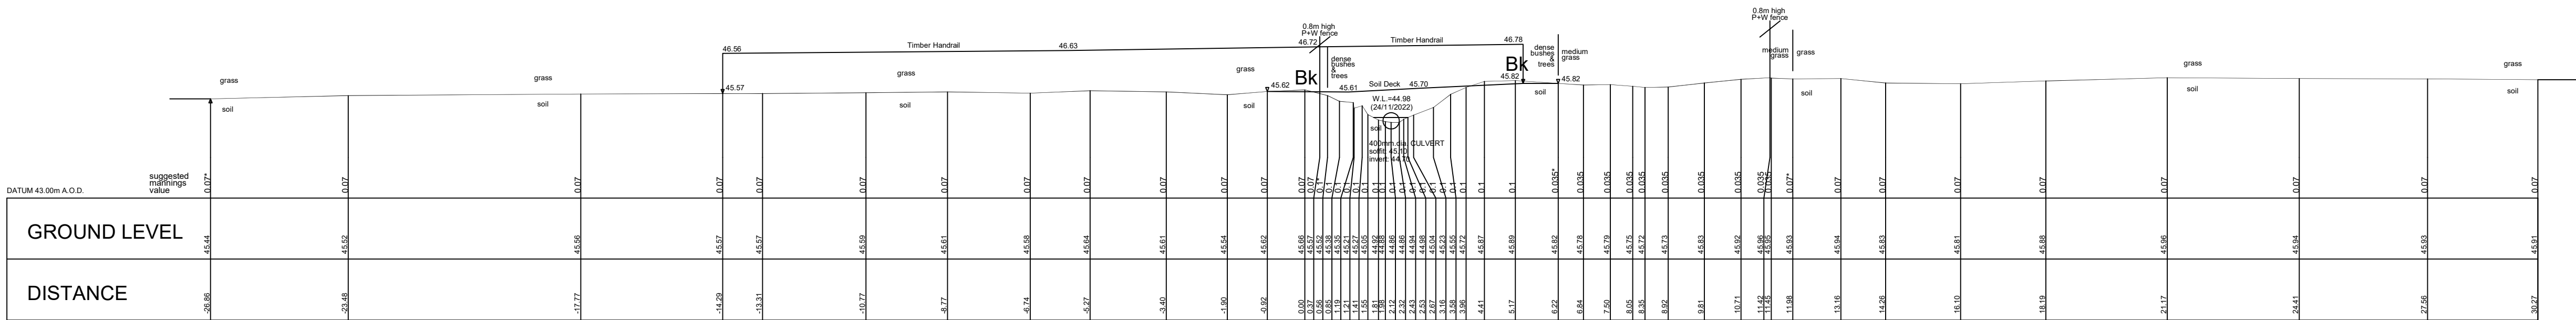


Barrett's Lane ditch 1 CS LO39.0750  
Centre OSNG Coordinates E.475675.03 N.168903.83

Structure no. 2. Field access  
(upstream face of structure)  
Description: 300mm Pipe  
Structure Length = 0.80m

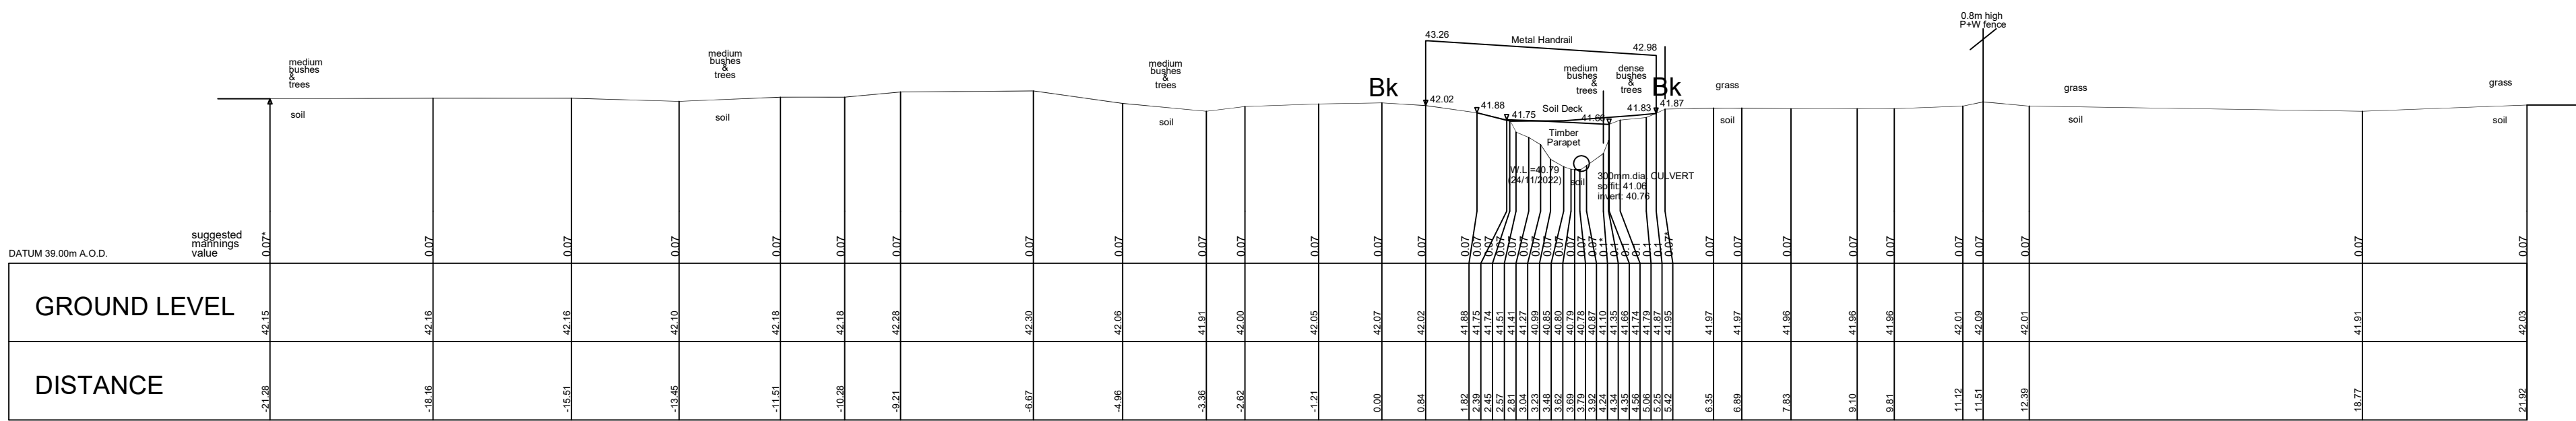


Barrett's Lane ditch 1 CS LO39.0608  
Centre OSNG Coordinates E.475569.93 N.168994.49

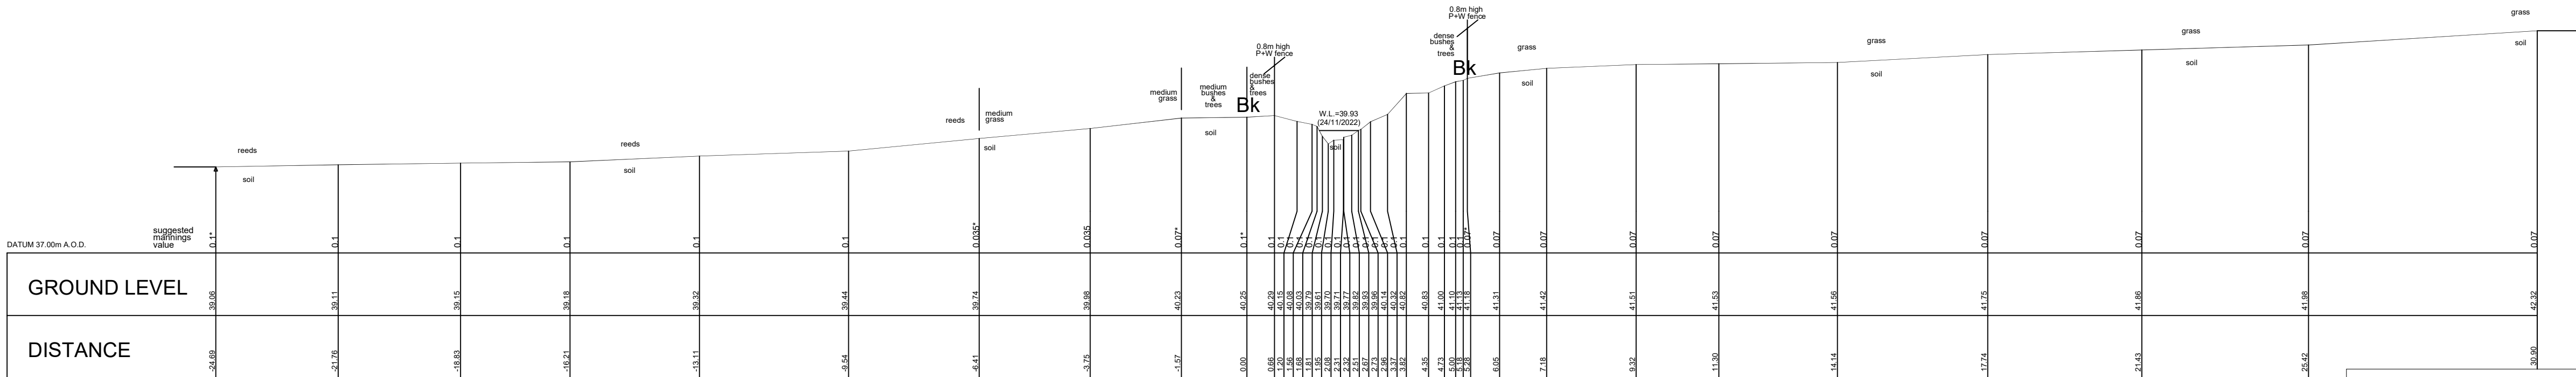

Barrett's Lane ditch 1 CS LO39.0517  
Centre OSNG Coordinates E.475598.24 N.169071.86

LEGEND FOR SURFACE & VEGETATION CHANGES:  
ABOVE GROUND VEGETATION & SEPARATOR  
GROUND SURFACE & SEPARATOR  
SUGGESTED MANNINGS VALUES IN BLUE TEXT  
SURVEYED BY GPS TO OSNG. LEVEL DATUM OSGM15.  
ALL SECTIONS SHOWN PERPENDICULAR TO WATERCOURSE

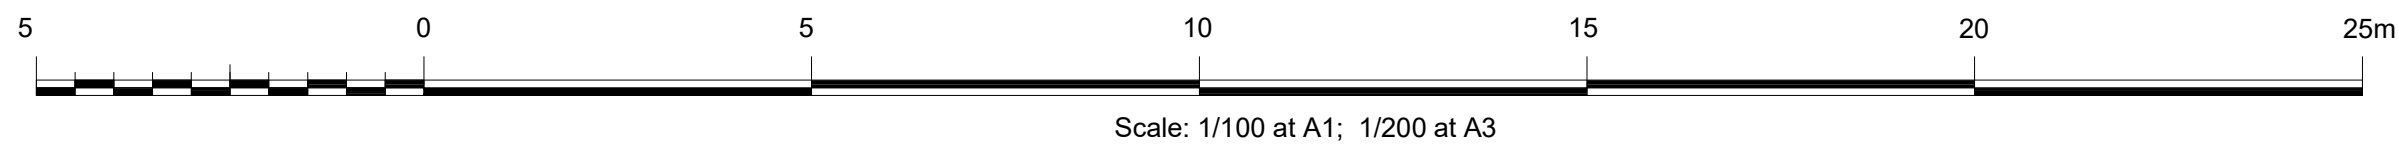

| Client   |                 |                     | Project                                                                                  |                      |  |
|---|-----------------|---------------------|------------------------------------------------------------------------------------------|----------------------|--|
| Abley Letchford Partnership Ltd<br>Consulting Engineers<br>3 Tealgate, Charnham Park<br>Hungerford,<br>RG17 0YT |                 |                     | Loddon Garden Village Project<br>Watercourses Survey<br>Shinfield to Winnersh<br>Reading |                      |  |
| Surveyed: W.M.                                                                                                  | Apprd: R.J.FLEW | Date: November 2021 | File Ref: 1829                                                                           | Datum: OSTN15/OSGM15 |  |
| Scale: 1/100 at A1; 1/200 at A3                                                                                 |                 |                     | Drawing Reference: ISM/LODDON GARDEN VILLAGE PROJECT: LO39 - Barrett's Lane ditch 1      |                      |  |



**INFOMAP**  
SURVEYS AND MAPPING  
CHARTERED SURVEYORS

Seymours House  
Sunnyside Road North  
Weston-super-Mare  
North Somerset BS23 3PZ  
Tel: 01934 644060 Fax 01934 644060  
E-mail: mail@infomapsurveys.co.uk  
Website: www.infomapsurveys.co.uk



**RICS**  
REGISTERED FIRM



**OSM**  
REGISTERED FIRM

