

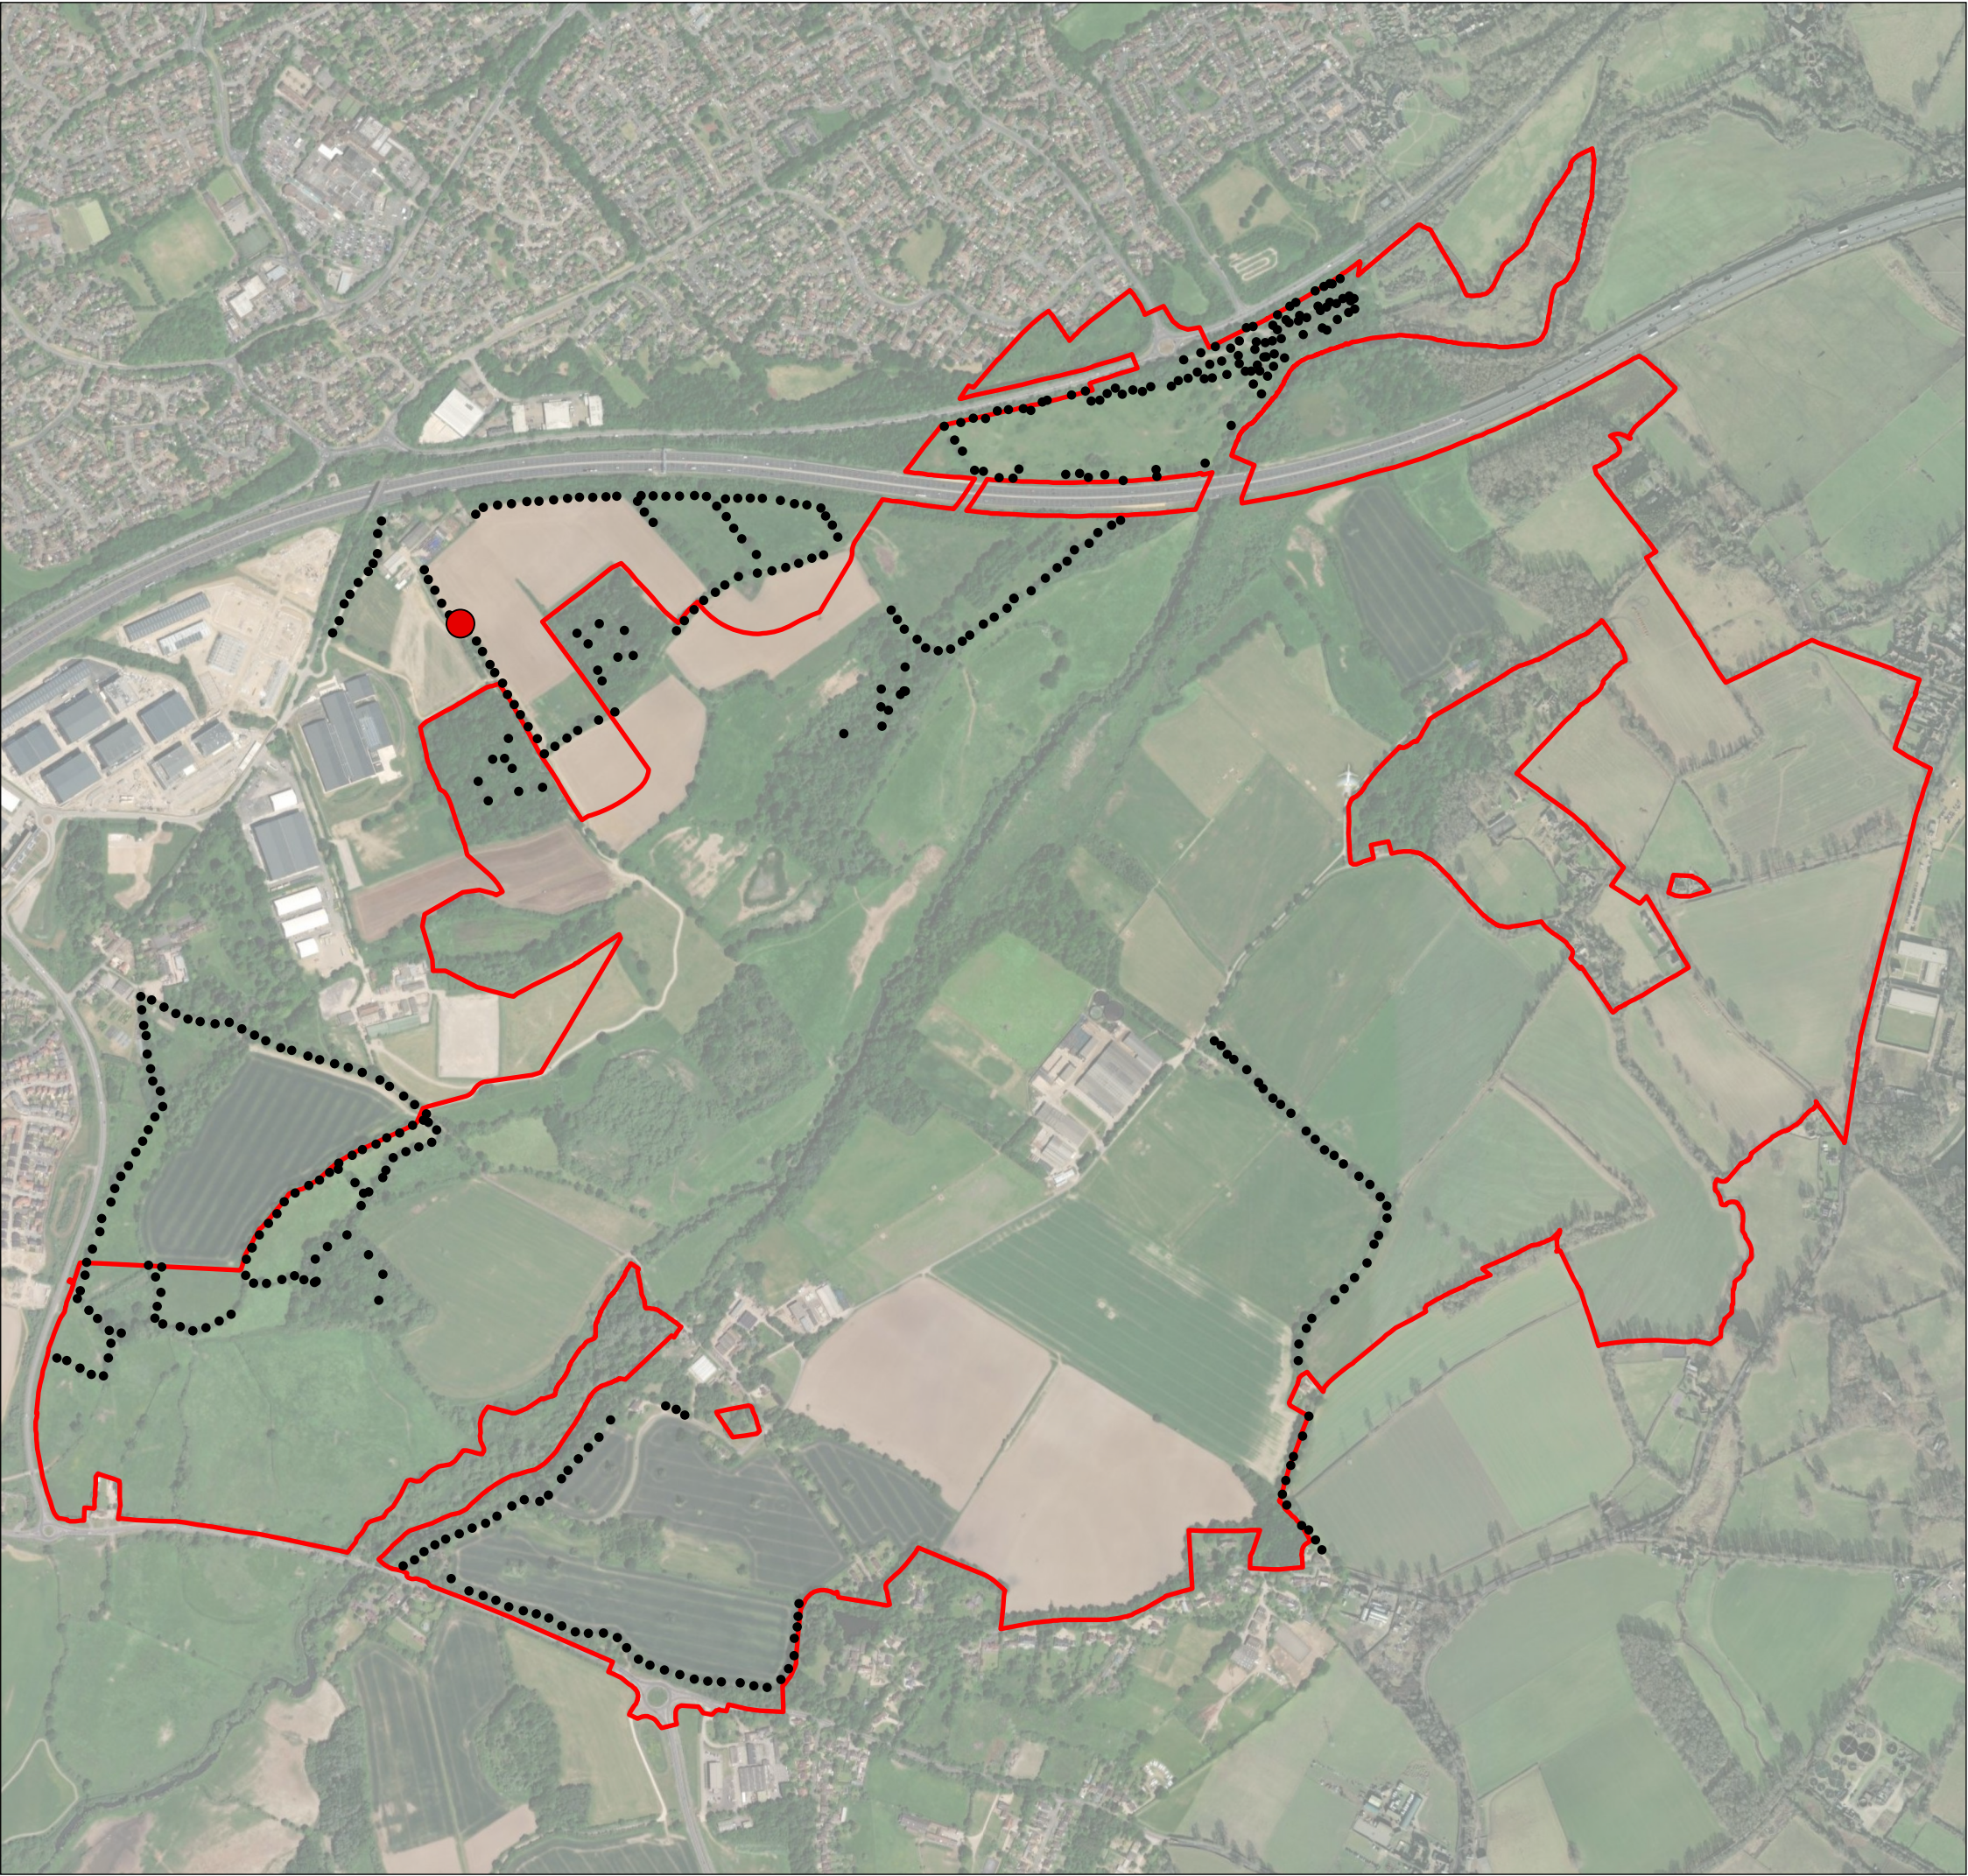


FIGURE 11.13 Dormouse Survey Tube/Box Locations

KEY

Site boundary

Dormouse tube/box

Possible Dormouse nest

SCALE: 1:11,000 at A3

0100200300400500

Metres

N



CLIENT: University of Reading

PROJECT: Loddon Garden Village

DATE: 24 September 2025