



LOCATION PLAN
SCALE 1:1250

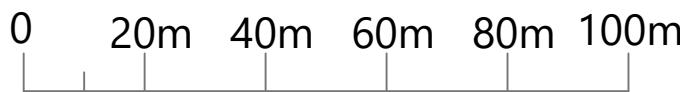

©Crown Copyright and database rights 2020 OS 100042766

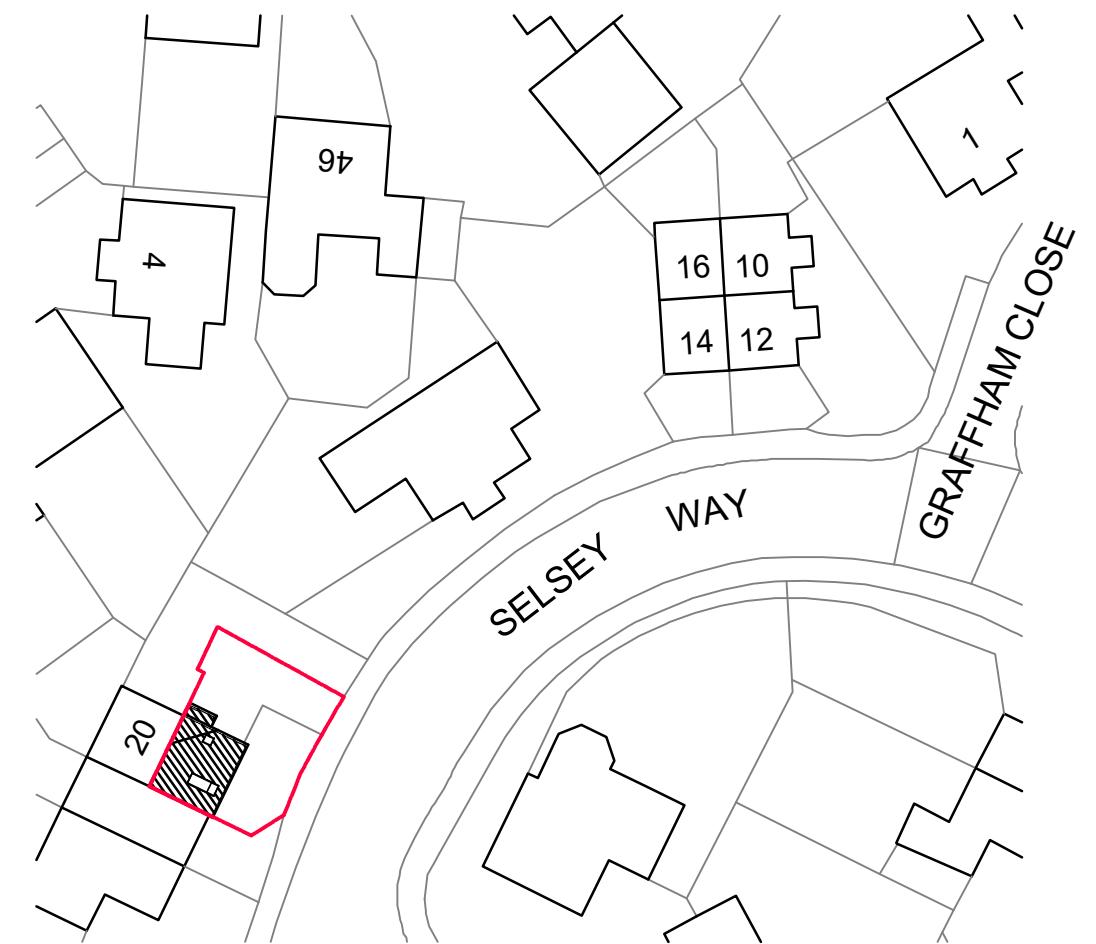

BLOCK PLAN
SCALE 1:500



PROJECT	22 Selsley Way Lower Earley RG6 4DL	DRAWING TITLE	LOCATION & BLOCK PLAN	CREATIVE DESIGN AND STRUCTURE	DRAWN: NJ HENLEY-ON-THAMES RG9 1HG Tel 01491 411922	DRAWING NO.	11025-06	REV.
					SCALE: AS STATED	DATE:	July 2025	