


FINAL CONSTRUCTION ISSUE
This issue records the latest revision of this drawing as prepared for construction purposes. HLM cannot confirm the project was constructed entirely as shown and accept no liability for losses arising from any errors in, or omissions from the information provided. For areas and sites, any dimensions shown for construction should be checked on site. For alterations, this drawing must be read in conjunction with the Health and Safety file, and the drawings of other consultants and specialists, and details checked on site prior to commencement.


1500 11250 90.25M 1:100

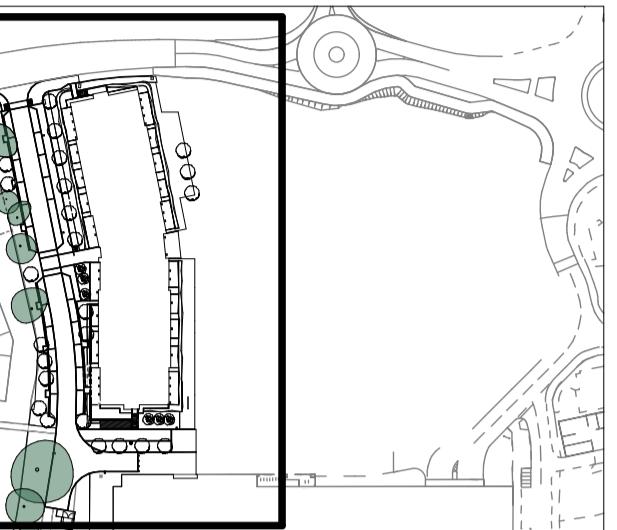

KEYPLAN 1:200


NOTE:
This drawing forms part of the Soft Landscape Package of Works and should be read in conjunction with the full package, which consists of the following drawings & documents:

- P1040-HLM-00-00-DR-L-0002 RESIDENTIAL SITE LEVELS PLAN SHEET 1
- P1040-HLM-00-00-DR-L-0003 RESIDENTIAL SITE LEVELS PLAN SHEET 2
- P1040-HLM-00-00-DR-L-3002 RESIDENTIAL HARD LANDSCAPE LAYOUT
- P1040-HLM-00-00-DR-L-3003 RESIDENTIAL HARD LANDSCAPE DETAILS - CAR PARK SHEET 1
- P1040-HLM-00-00-DR-L-3004 RESIDENTIAL HARD LANDSCAPE DETAILS - CAR PARK SHEET 2
- P1040-HLM-00-00-DR-L-3091 RESIDENTIAL HARD LANDSCAPE DETAILS - RAIN GARDEN
- P1040-HLM-00-00-DR-L-3092 RESIDENTIAL HARD LANDSCAPE DETAILS - RAIN GARDEN
- P1040-HLM-00-00-DR-L-3093 RESIDENTIAL HARD LANDSCAPE DETAILS - STEPS
- P1040-HLM-00-00-DR-L-3094 RESIDENTIAL HARD LANDSCAPE DETAILS - TYPICAL DETAILS SHEET 1
- P1040-HLM-00-00-DR-L-3095 RESIDENTIAL HARD LANDSCAPE DETAILS - TYPICAL DETAILS SHEET 2
- P1040-HLM-00-00-DR-L-4501 RESIDENTIAL SOFT LANDSCAPE PLANTING LAYOUT
- P1040-HLM-00-00-DR-L-4502 RESIDENTIAL SOFT LANDSCAPE PLANTING SCHEDULE
- P1040-HLM-00-00-DR-L-4503 RESIDENTIAL SOFT LANDSCAPE TYPICAL DETAILS
- P1040-HLM-XX-XX-SP-0060 LANDSCAPE SPECIFICATION

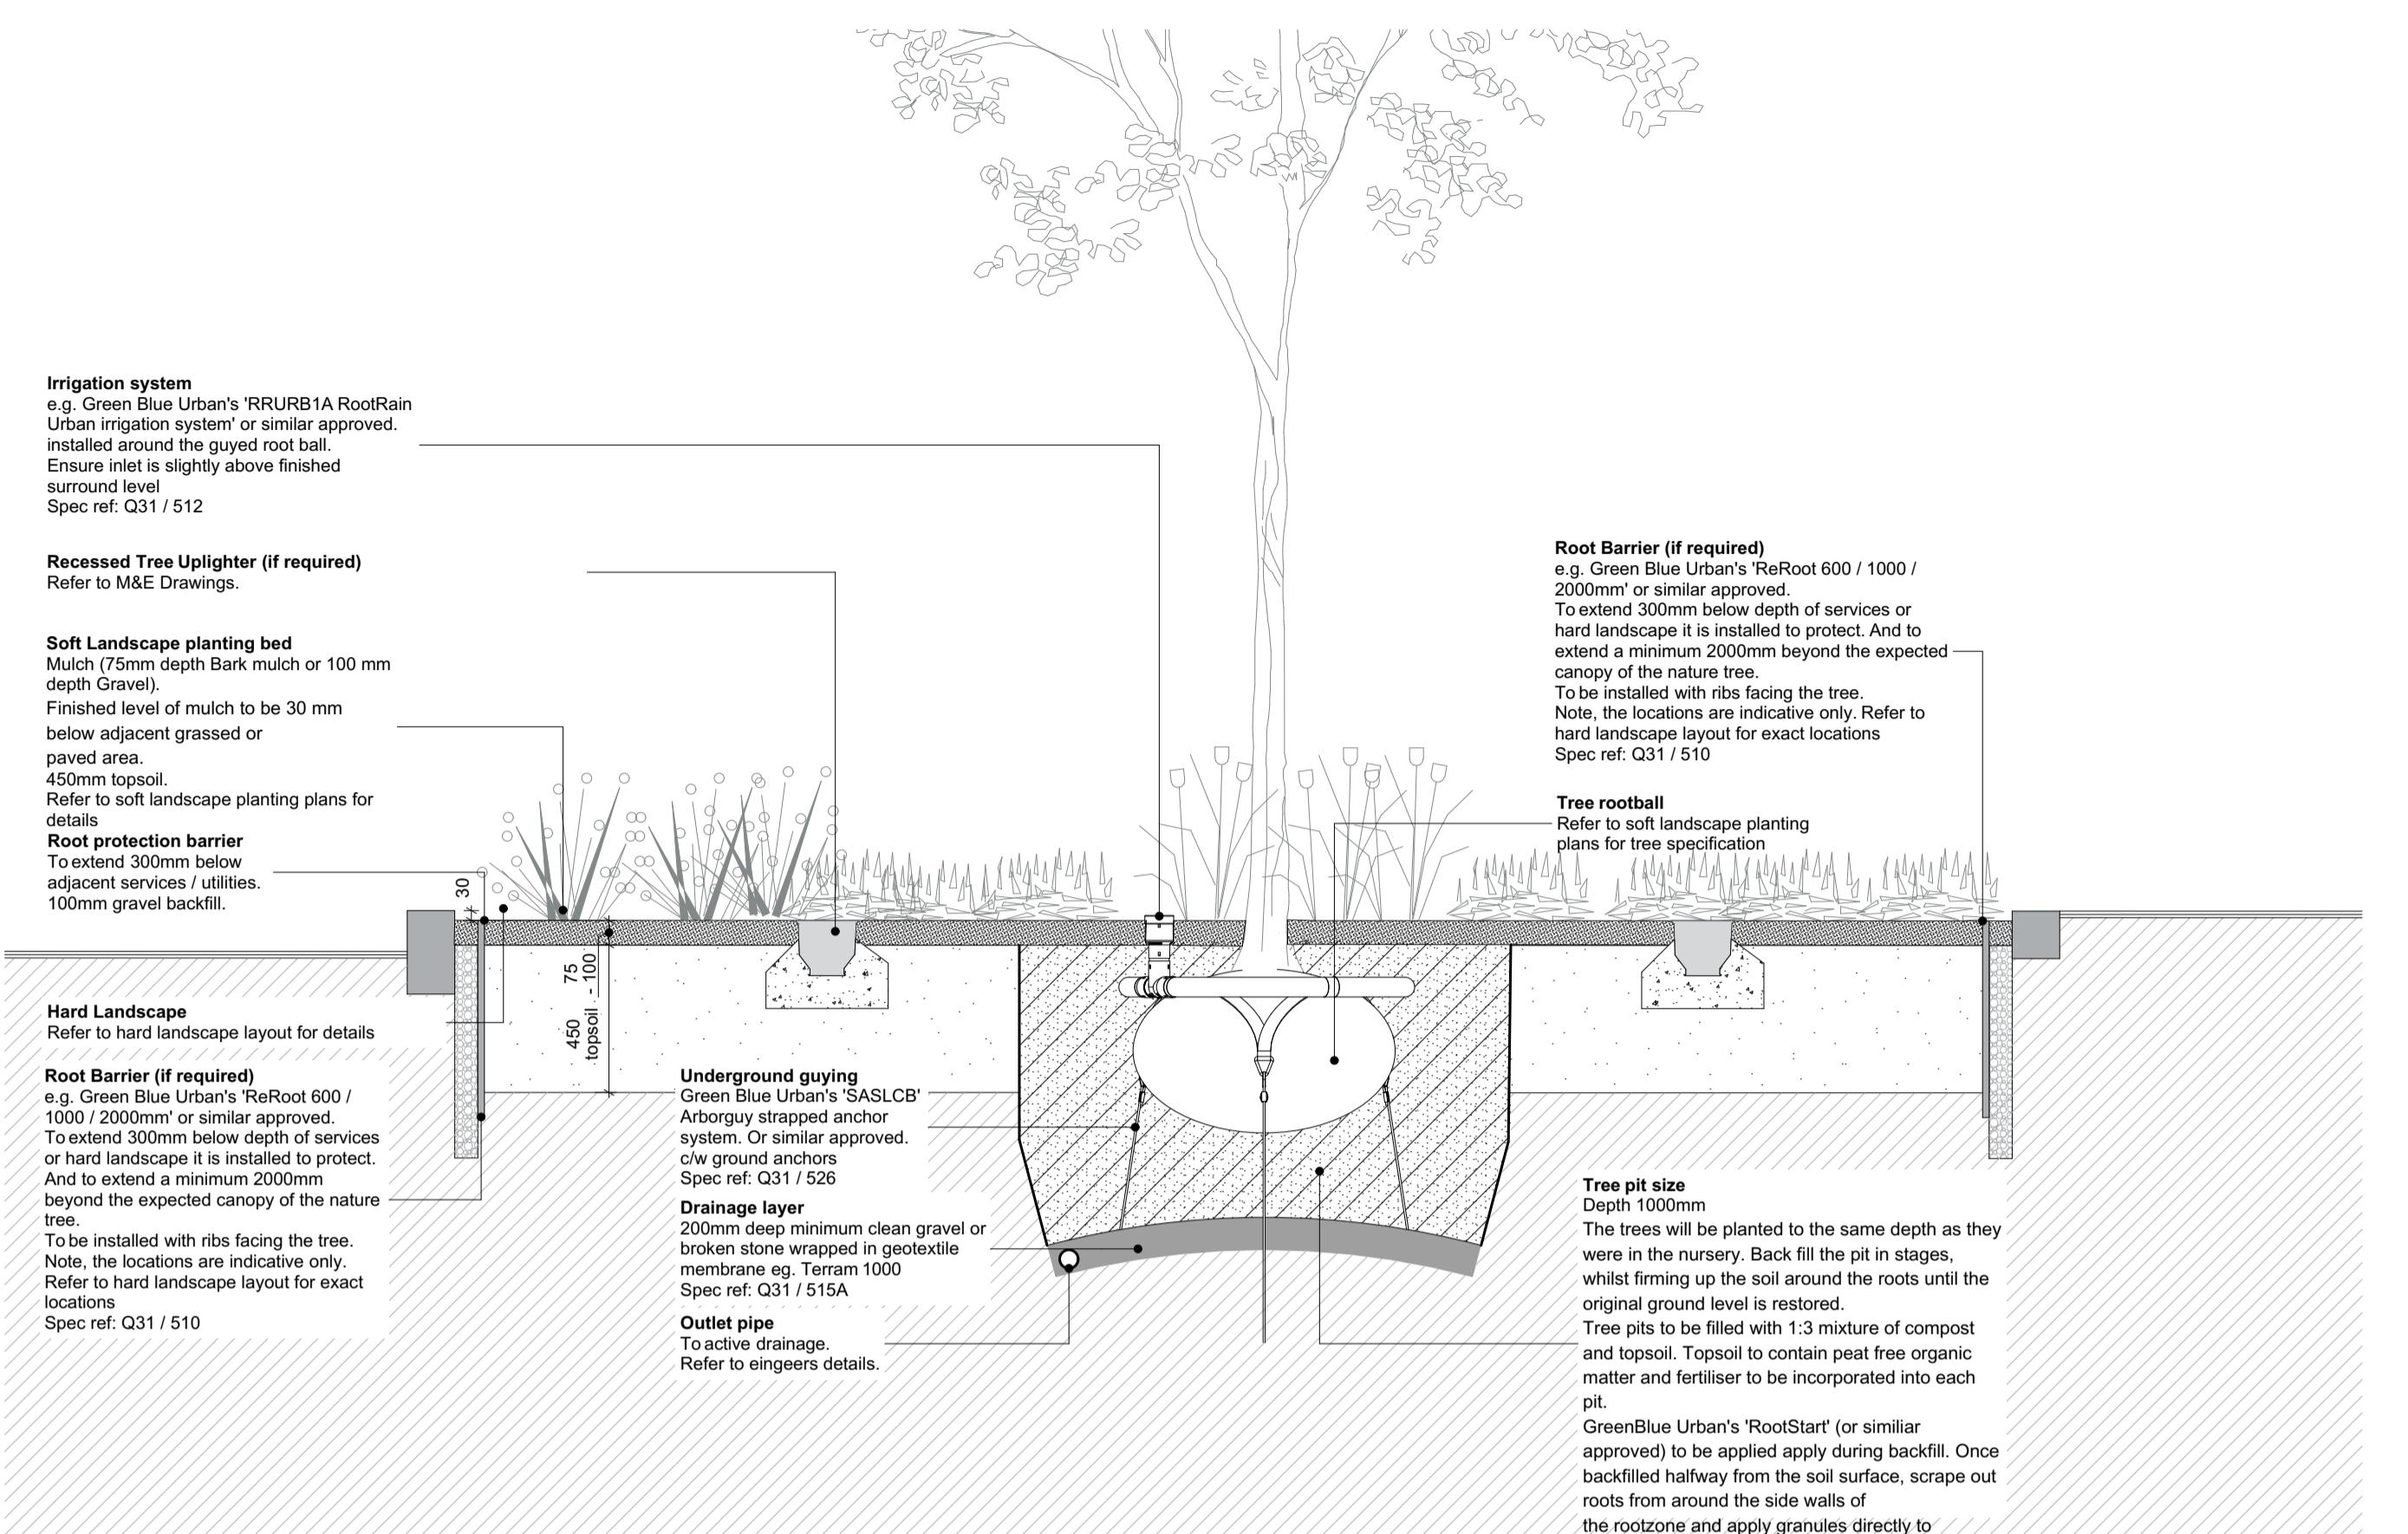


TP03 - Typical tree pit within soft landscape planting bed

1:20

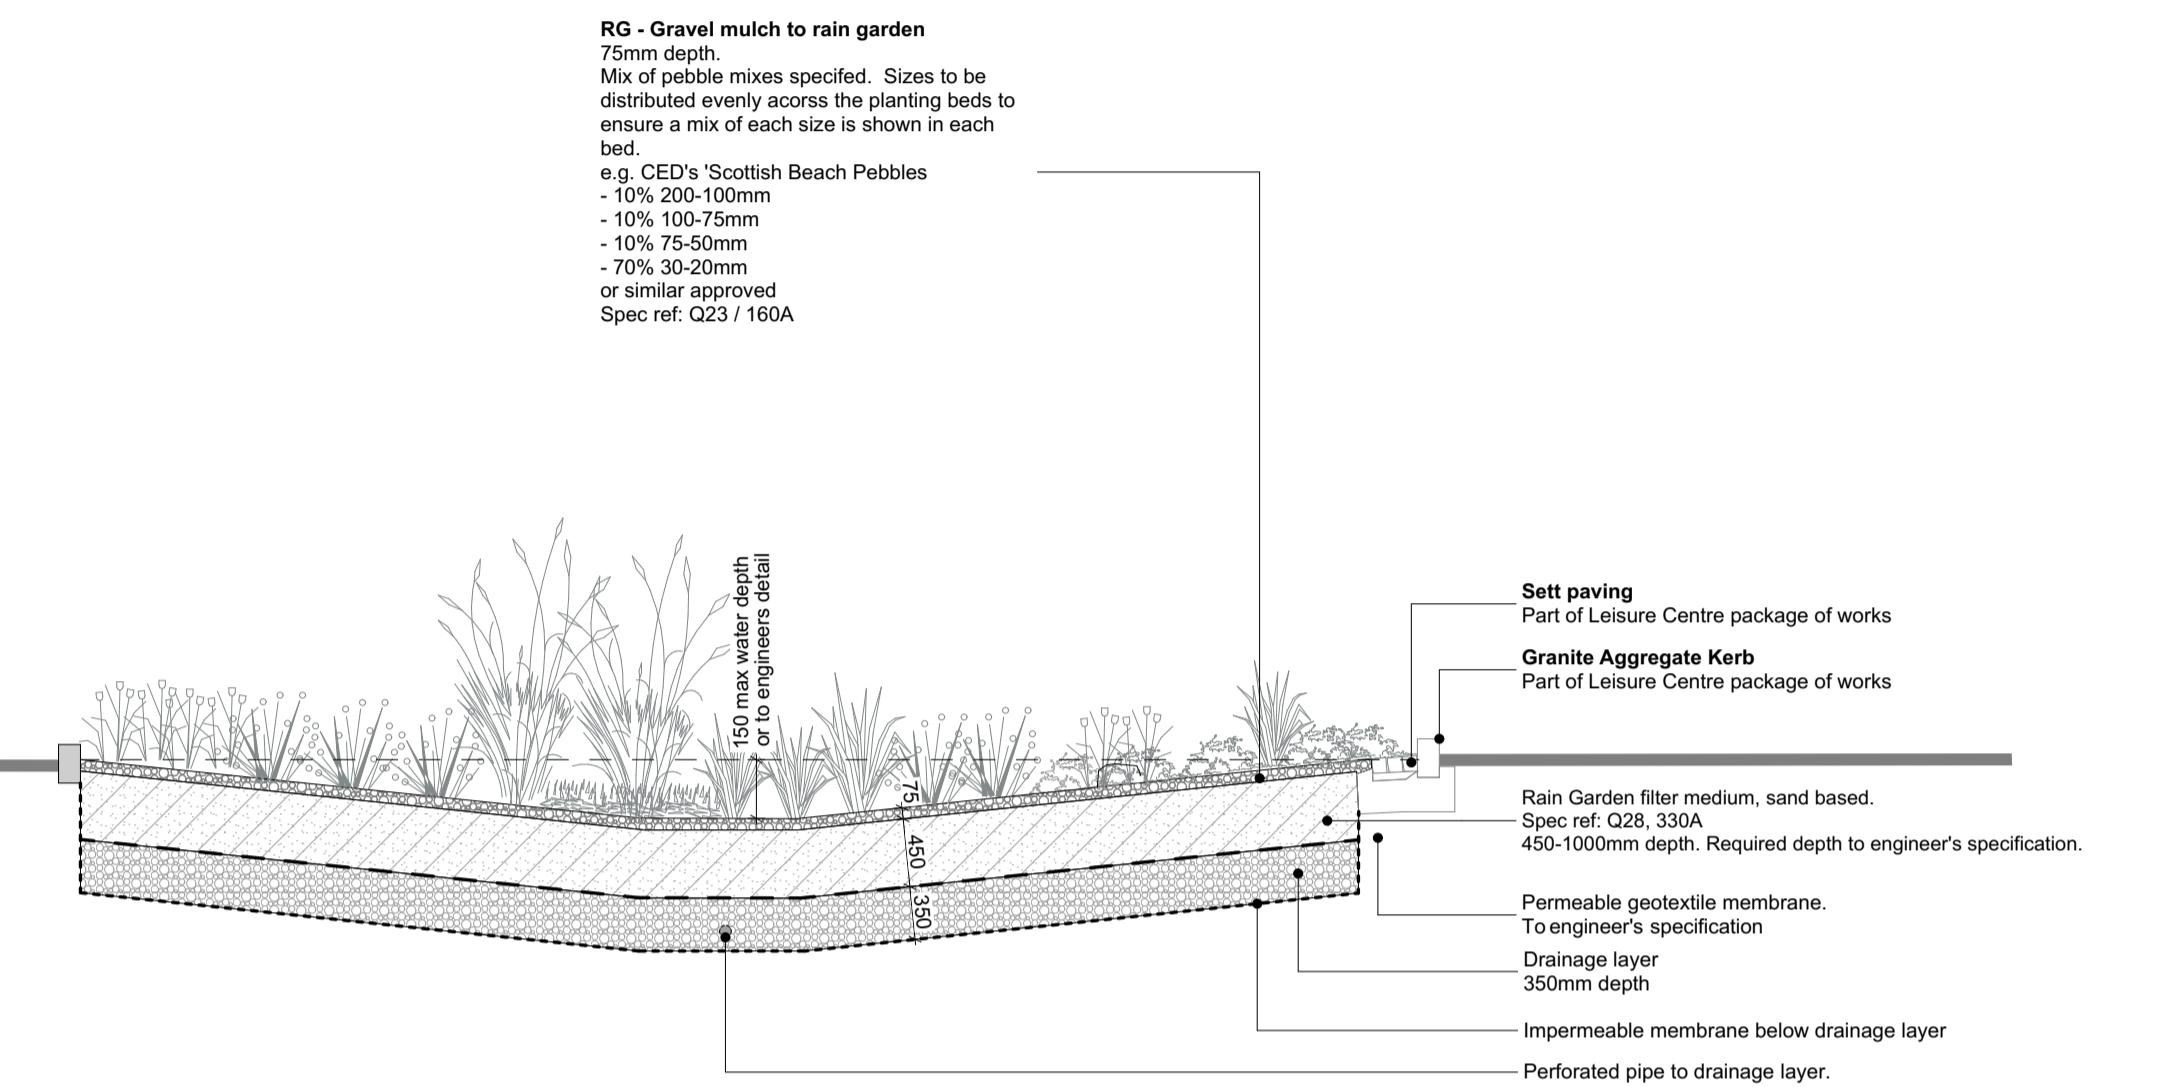

Typical rain garden inlet section

1:50

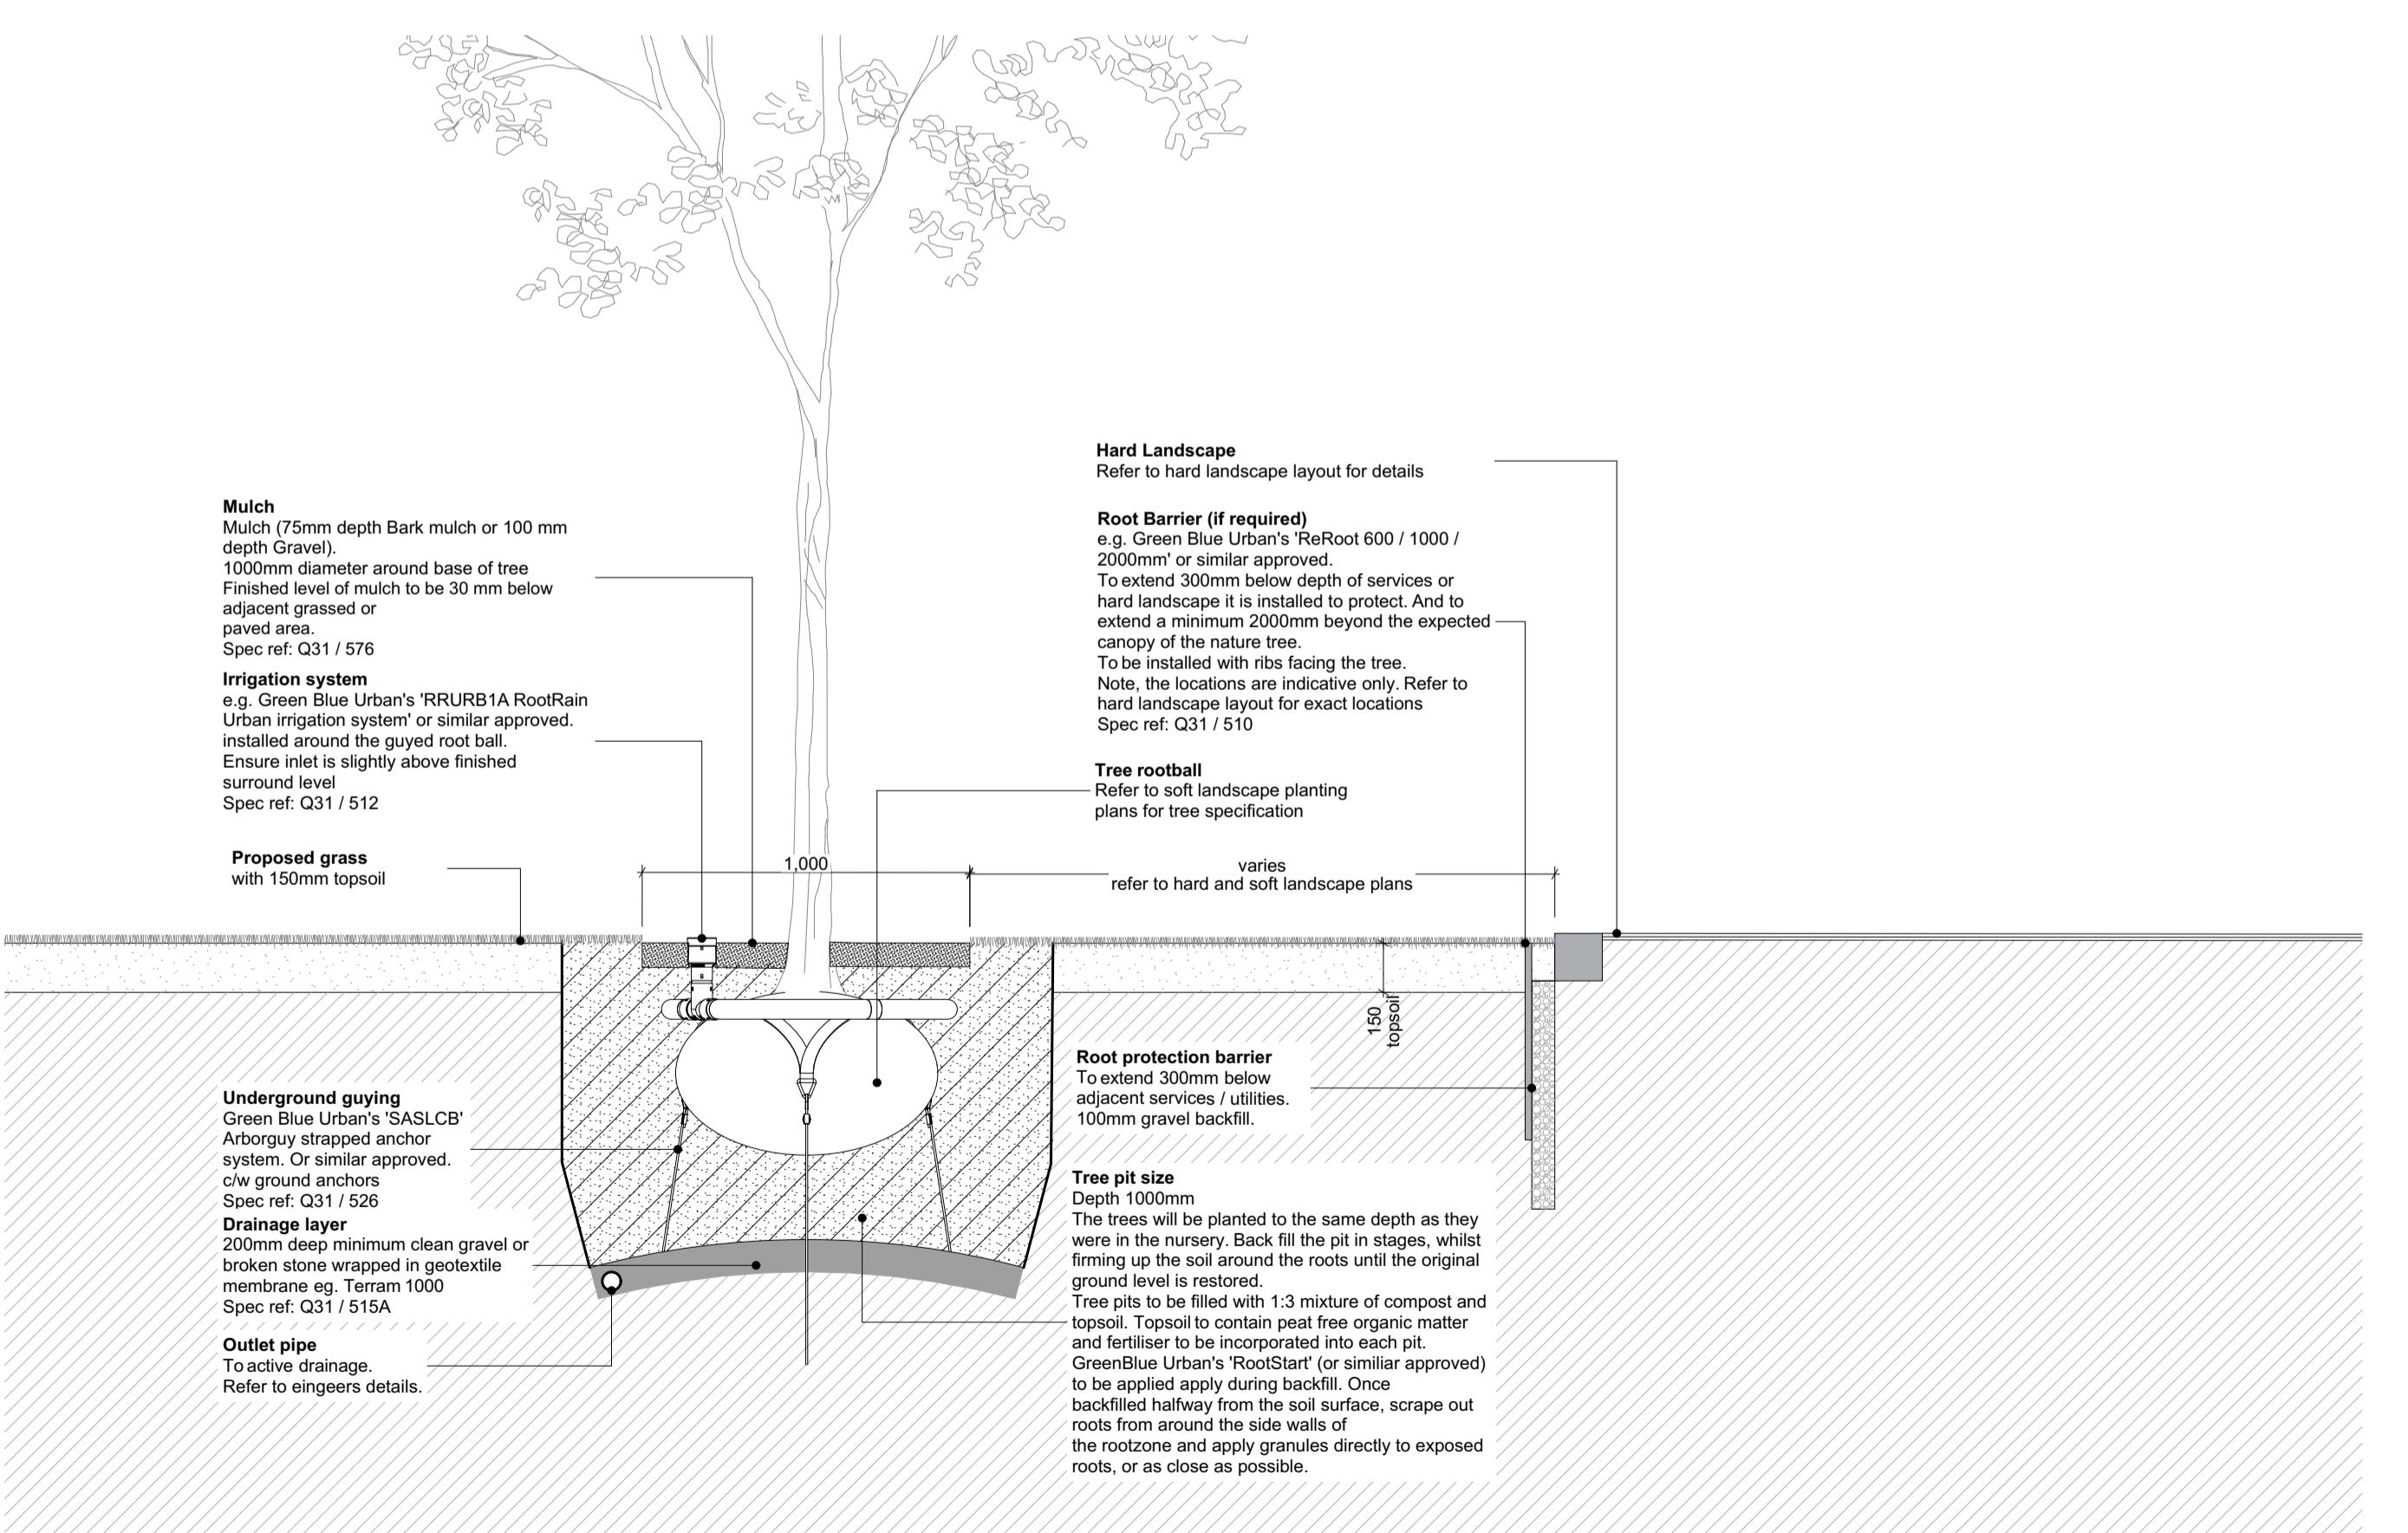

TP05 - Typical tree pit within proposed grass and species rich grassland

1:20

Reworks		Suitability	
Project		S2	
Client		S2	
FELTHAM CONSTRUCTION		S2	
Title		S2	

CR01 Final Construction Issue 14.10.25 CC AO

P08 Stage 5 Issue 24.01.25 CC SG

C03 Construction Issue 30.08.24 CC SG

P05 Stage 4 Issue 15.03.24 CC AO

P04 Stage 3 Issue 02.01.24 CC AO

C02 Stage 4 Issue 14.12.23 CC AO

C01 Stage 5 Issue 23.03.22 RW AO

P03 Final Stage 4 Issue 09.07.21 SL NI

P02 Draft Stage 4 Issue 02.07.21 RW AO

P01 Stage 3 Issue 21.05.21 RW AO

Rev Description Date By Chk

Rewards

Project

Client

FELTHAM CONSTRUCTION

Title

RESIDENTIAL SOFT LANDSCAPE TYPICAL DETAILS

Drawing No. P1040-HLM-XX-00-DR-L-4503 Revision CR01

Scale @ A1 Drawn

1:20 CC

Date Checked

17/09/2025 AO