


NOTES

© SK Design consultants - THIS DRAWING AND DESIGN REMAINS THE COPYRIGHT AND INTELLECTUAL PROPERTY OF SK CONSULTANTS AND SHALL NOT BE COPIED IN ANY FORMAT WITHOUT APPROVAL.

THIS DRAWING IS TO BE READ IN CONJUNCTION WITH ALL OTHER DRAWINGS AND DOCUMENTS PROVIDED. THE CONTRACTOR MUST CHECK ALL DIMENSIONS ON SITE BEFORE PLACING ORDERS FOR MATERIALS OR SHOP FABRICATIONS OR COMMENCING WORKS ON SITE. ANY DISCREPANCIES SHOULD BE NOTIFIED BEFORE PROCEEDING.

BLOCK PLAN
SCALE 1 : 500

SK Design Consultants
22 Netley close
Caversham
Reading RG4 6SR
Tel : 07821111602

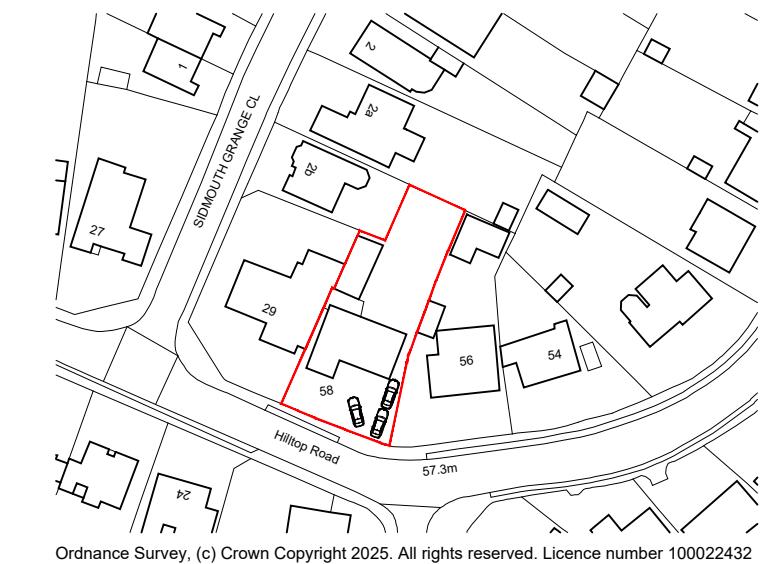


LOCATION PLAN

SCALE 1 : 1250

10m 50m

A 14/01/26 revised as per planners review SK

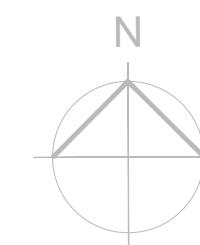

Client:
Mr Suryodaya Reddy Mallepally

Project:
Single storey rear extension , garage conversion
and an additional storey with a front porch.

Location:
58 Hilltop Road, Earley, READING, Berkshire, RG6 1DA

Drawing Title:
LOCATION & BLOCK PLAN

Date:
OCT 2025

Sheet Size:
A3

Drawn:
SK

Drawing No:
P1677-01

Revision:
A