



**NOTES**  
Use figured dimensions only. Scale drawing only when a scale  
is marked. All dimensions to be checked by architect and any  
discrepancies, errors or omissions to be reported to the architect  
before work commences. Read this drawing with all relevant  
materials.

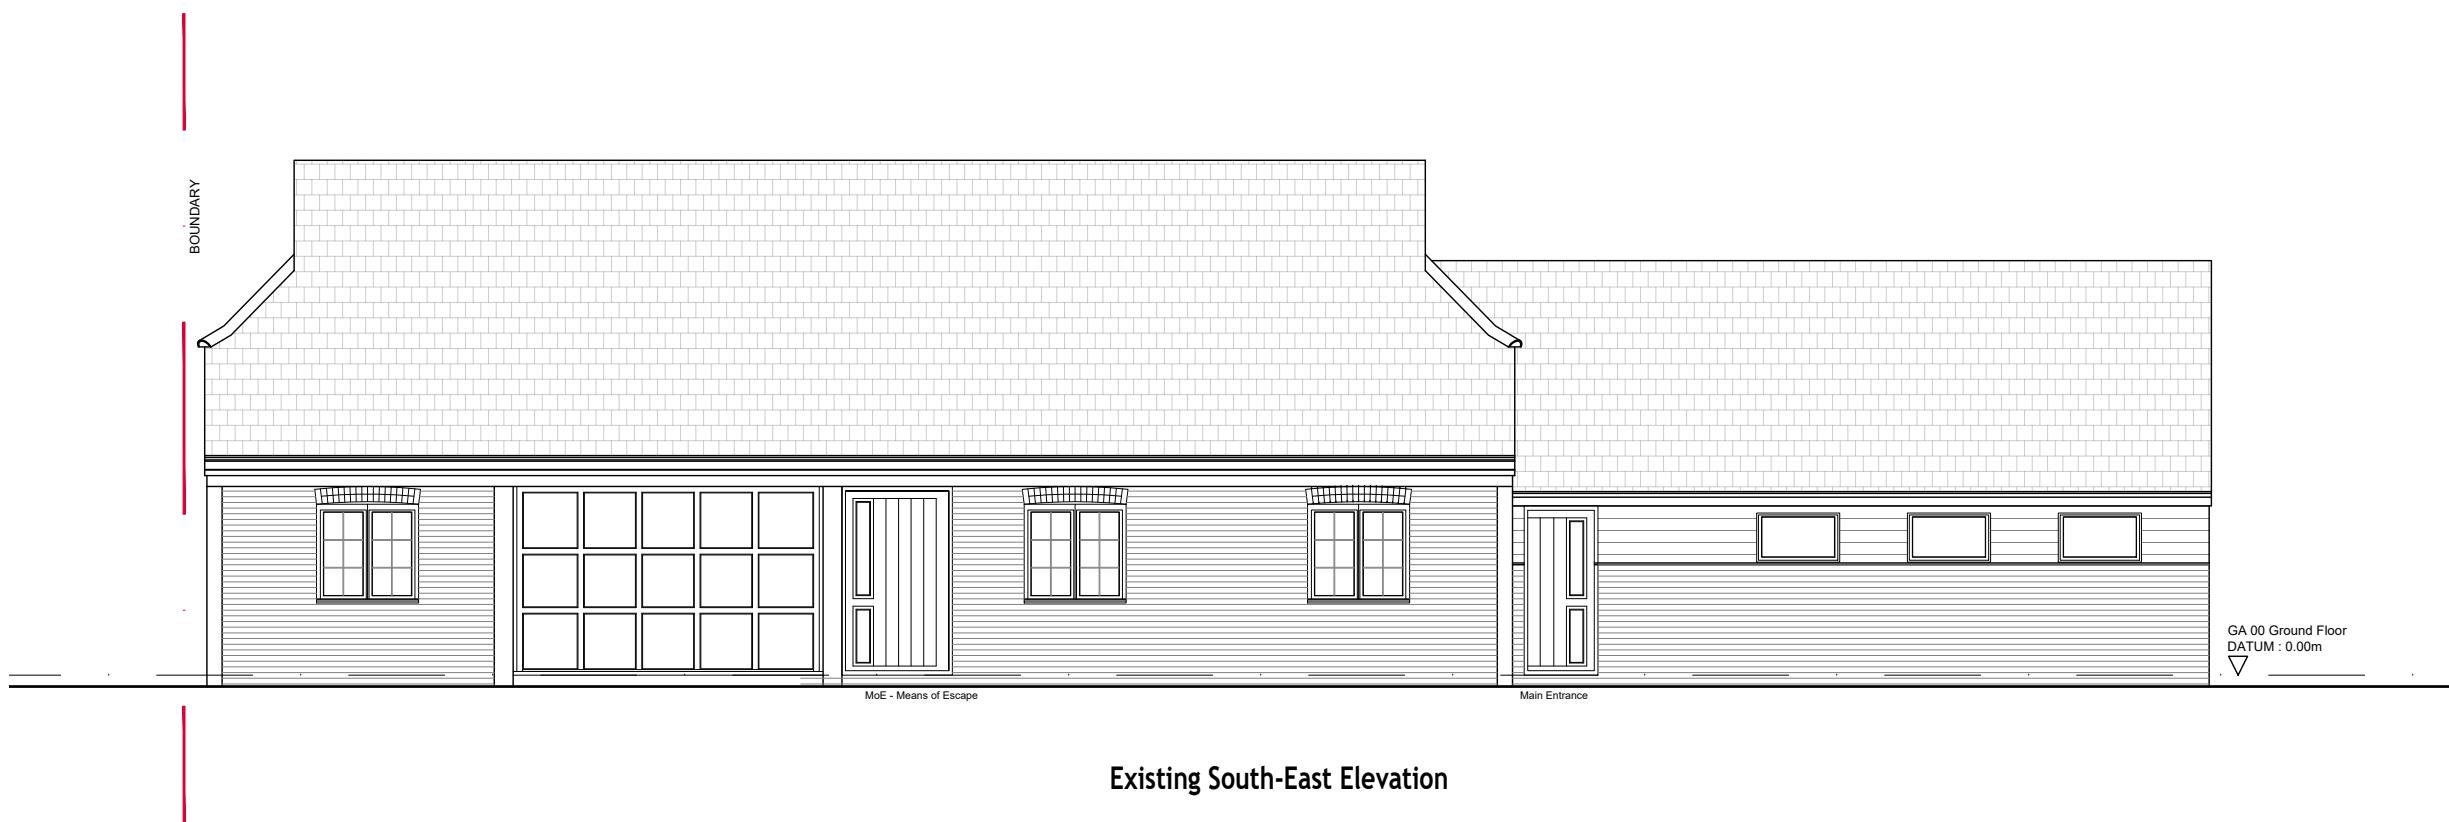

**NO CHANGES TO ELEVATIONS**

**Existing Elevations**  
Scale 1:100 @ A3

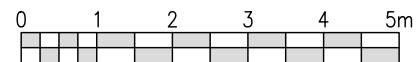

A Nov'25 AA AT Amended to LPA comments.

Rev Date Dm Chkd Description

Purpose of Issue:

**PLANNING**

client:

**Farley Farms and Estate**

project:

**Rowes Farm Clubhouse**

drawing title:

**Existing Elevations**

scale at A3: date: drawn by: checked by:  
1:100 Oct 2025 EB AT

drawing number: revision:  
1612 - PL1300 A

www.accordarchitecture.com

Abbey House, Arena Business Centre, Farnborough Road, Farnborough, GU14 7NA  
[t1] 01483 455100 [t2] 01483 678396 [e] design@accordarchitecture.com

© accord architecture limited