





Room Schedule - Dayspace (By Level)			
Level	Department	Name	Area
Not Placed	Communal	Lounge	Not Placed
Not Placed	Communal	Lounge	Not Placed
			0.00 m²
Level 00	Communal	Lounge	62.64 m²
Level 00	Communal	Dining	85.66 m²
Level 00	Communal	Bar	3.98 m²
			152.28 m²
Level 01	Communal	Dayroom	56.48 m²
Level 01	Communal	Lounge	57.79 m²
Level 01	Communal	Dining	80.07 m²
Level 01	Communal	Activities	15.40 m²
			209.73 m²
Level 02	Communal	Lounge	53.00 m²
Level 02	Communal	Dining	34.11 m²
			87.11 m²
Grand total: 11			449.12 m²

Room Schedule - Bedrooms (By Level)		
Level	Department	Name
Level 00	Bedroom	Bedroom
Bedroom: 13		
Level 00	Bedroom	Premium Suite
Premium Suite: 2		
Level 00	Bedroom	Standard Suite
Standard Suite: 5		
Level 00	Bedroom	Ultra Premium Bedroom
Ultra Premium Bedroom: 2		
Level 00: 22		
Level 01	Bedroom	Bedroom
Bedroom: 19		
Level 01	Bedroom	Premium Suite
Premium Suite: 1		
Level 01	Bedroom	Standard Suite
Standard Suite: 6		
Level 01	Bedroom	Ultra Premium Bedroom
Ultra Premium Bedroom: 2		
Level 01: 28		
Level 02	Bedroom	Bedroom
Bedroom: 9		
Level 02	Bedroom	Standard Suite
Standard Suite: 1		
Level 02	Bedroom	Ultra Premium Bedroom
Ultra Premium Bedroom: 4		
Level 02: 14		
Grand total: 64		

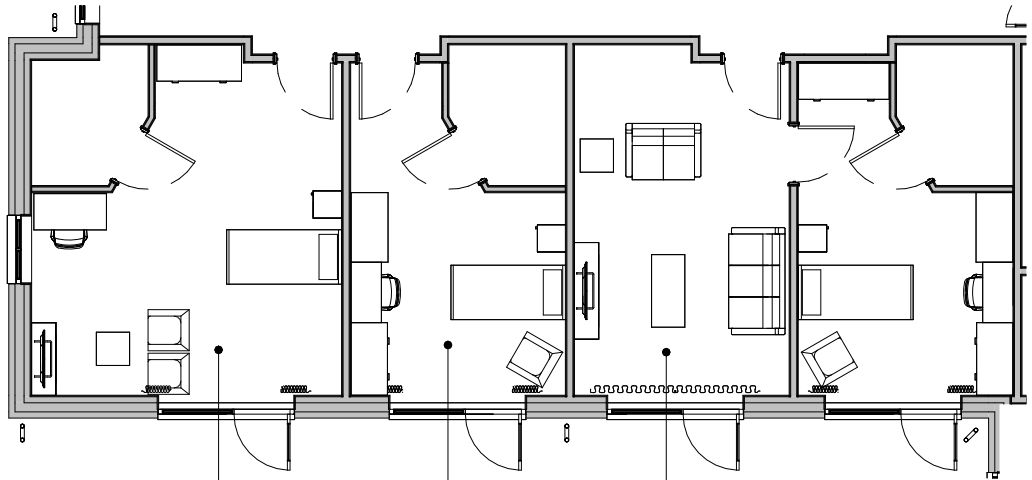

Example Room Types FF

1 : 125

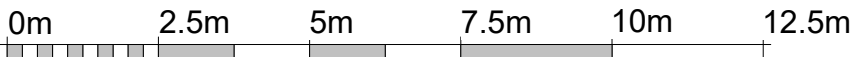

VISUAL SCALE 1:125

REV	DESCRIPTION	BY	DATE
G	Updated to suit client comments & issued for Planning submission	JSN	28.04.25
F	Updated to suit client comments	JSN	24.04.25
E	Layouts revised to suit client comments	JSN	22.04.25
D	Layouts revised to suit client comments	JSN	17.04.25
C	Layouts revised to suit client comments	JSN	27.03.25
B	Layouts updated to suit design development	JSN	12.03.25
A	Layouts revised to suit client comments	JSN	10.03.25



RM Design Group
Unit 16 Escrick Business Park
York
North Yorkshire
YO19 6FD
rmdesigngroup.co.uk
info@rmdesigngroup.co.uk
01904 233 539

NOTE:

THIS DRAWING IS TO BE READ IN CONJUNCTION WITH ALL RELATED DESIGN TEAM AND SUB-CONSULTANT INFORMATION AND DOES NOT RELIEVE ANY PARTY OF COMPLIANCE WITH ANY APPLICABLE CODE OR LAW WHICH MAY HAVE PRIORITY OVER THIS DRAWING.

ALL DIMENSIONS TO BE VERIFIED ON SITE PRIOR TO THE COMMENCEMENT OF ANY WORK OR THE PRODUCTION OF ANY SHOP DRAWING. ALL DISCREPANCIES TO BE REPORTED TO RM DESIGN GROUP.

THIS DRAWING IS COPYRIGHT © OF RM DESIGN GROUP LIMITED.

CLIENT

Propco (Wokingham) Ltd

PROJECT

Wokingham

DRAWING TITLE

Proposed First Floor

DRAWING STATUS

PLANNING

SCALE AT A1: 1 : 125	DATE: 24.02.25	DRAWN: JSN	CHECKED: RM
PROJECT NO: B01-11	DRAWING NO.: 02	REVISION: G	