


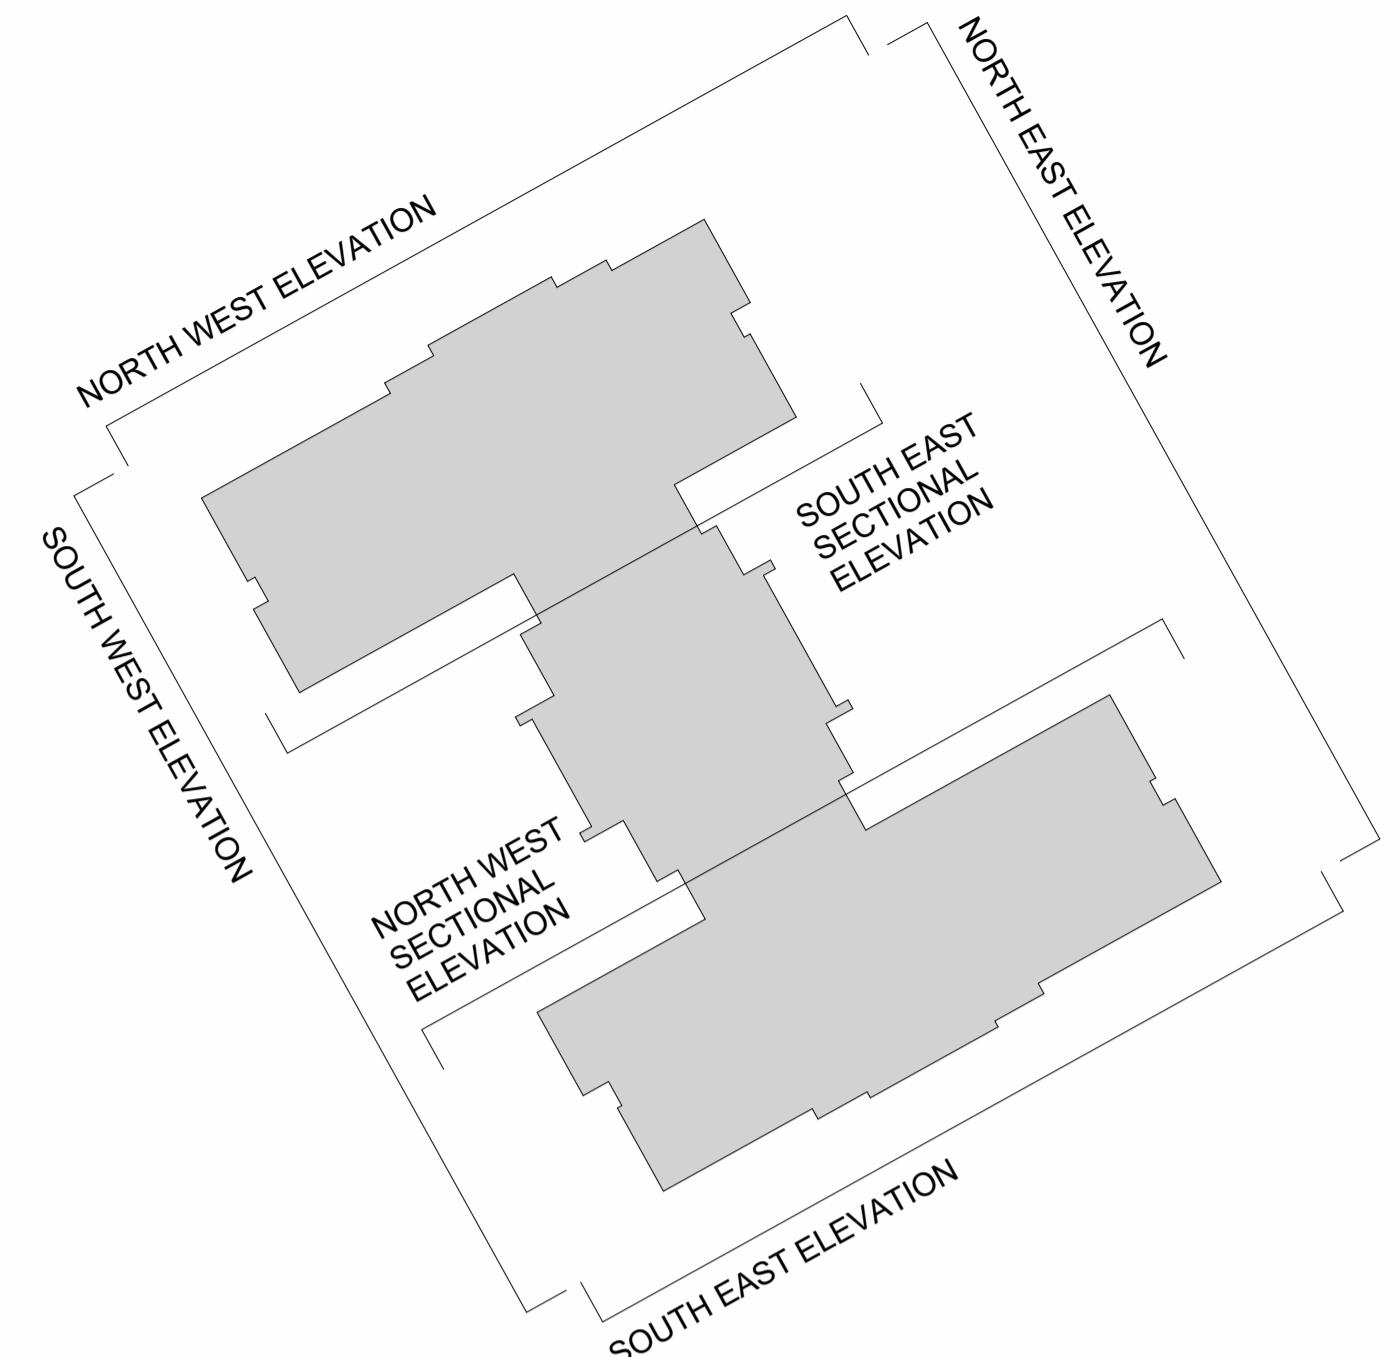

Elevation 4 - North West

1 : 100



Elevation 5 - North West Sectional Elevation

1 : 100



Elevation 6 - South East Sectional Elevation

1 : 100

Materials Key:

① Primary Red Brick - Red multi or similar



0m 2m 4m 6m 8m 10m
VISUAL SCALE 1:100

② Vertical Cladding - Colour: Black Hardie plank or similar




③ Roof Tile - Red concrete tile - or similar




④ UPVC Windows & Patio Doors Only - Colour: Black



⑤ Aluminium External Doors - Colour: Black

 

⑥ UPVC Rainwater Gutters & Downpipes - Colour: Black

 

REV	DESCRIPTION	BY	DATE
B	Issued for Planning submission Updated to suit client comments	JSN JSN	28.04.25 24.04.25



RM Design Group
Unit 16 Escrick Business Park
York
North Yorkshire
YO19 6FD
rmdesigngroup.co.uk
info@rmdesigngroup.co.uk
01904 233 539

NOTE:
THIS DRAWING IS TO BE READ IN CONJUNCTION WITH ALL RELATED DESIGN TEAM AND SUB-CONSULTANT INFORMATION AND DOES NOT RELIEVE ANY PARTY OF COMPLIANCE WITH ANY APPLICABLE PLANNING, BUILDING AND OTHER REGULATIONS AND STANDARDS.
ALL DIMENSIONS TO BE VERIFIED ON SITE PRIOR TO THE COMMENCEMENT OF ANY WORK
ON THE PRODUCTION OF ANY SHOP DRAWINGS. ALL DISCREPANCIES TO BE REPORTED
TO RM DESIGN GROUP.
THIS DRAWING IS COPYRIGHT © OF RM DESIGN GROUP LIMITED.

CLIENT
Propco (Wokingham) Ltd

PROJECT
Wokingham

DRAWING TITLE
Proposed Elevations - Sheet 2

DRAWING STATUS

PLANNING

SCALE AT A1: As indicated	DATE: 24.02.25	DRAWN: JSN	CHECKED: RM
PROJECT NO: B01-11	DRAWING NO: 06	REVISION: B	