




Notes


1. All levels and dimensions to be checked on site before any work commences. All dimensions in metres unless stated otherwise.
2. This drawing is based on OS mapping and Motion cannot guarantee the accuracy of the data.

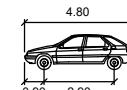

SDV

meters

Width : 1.80  
Track : 1.80  
Lock to Lock Time : 6.0  
Steering Angle : 37.8

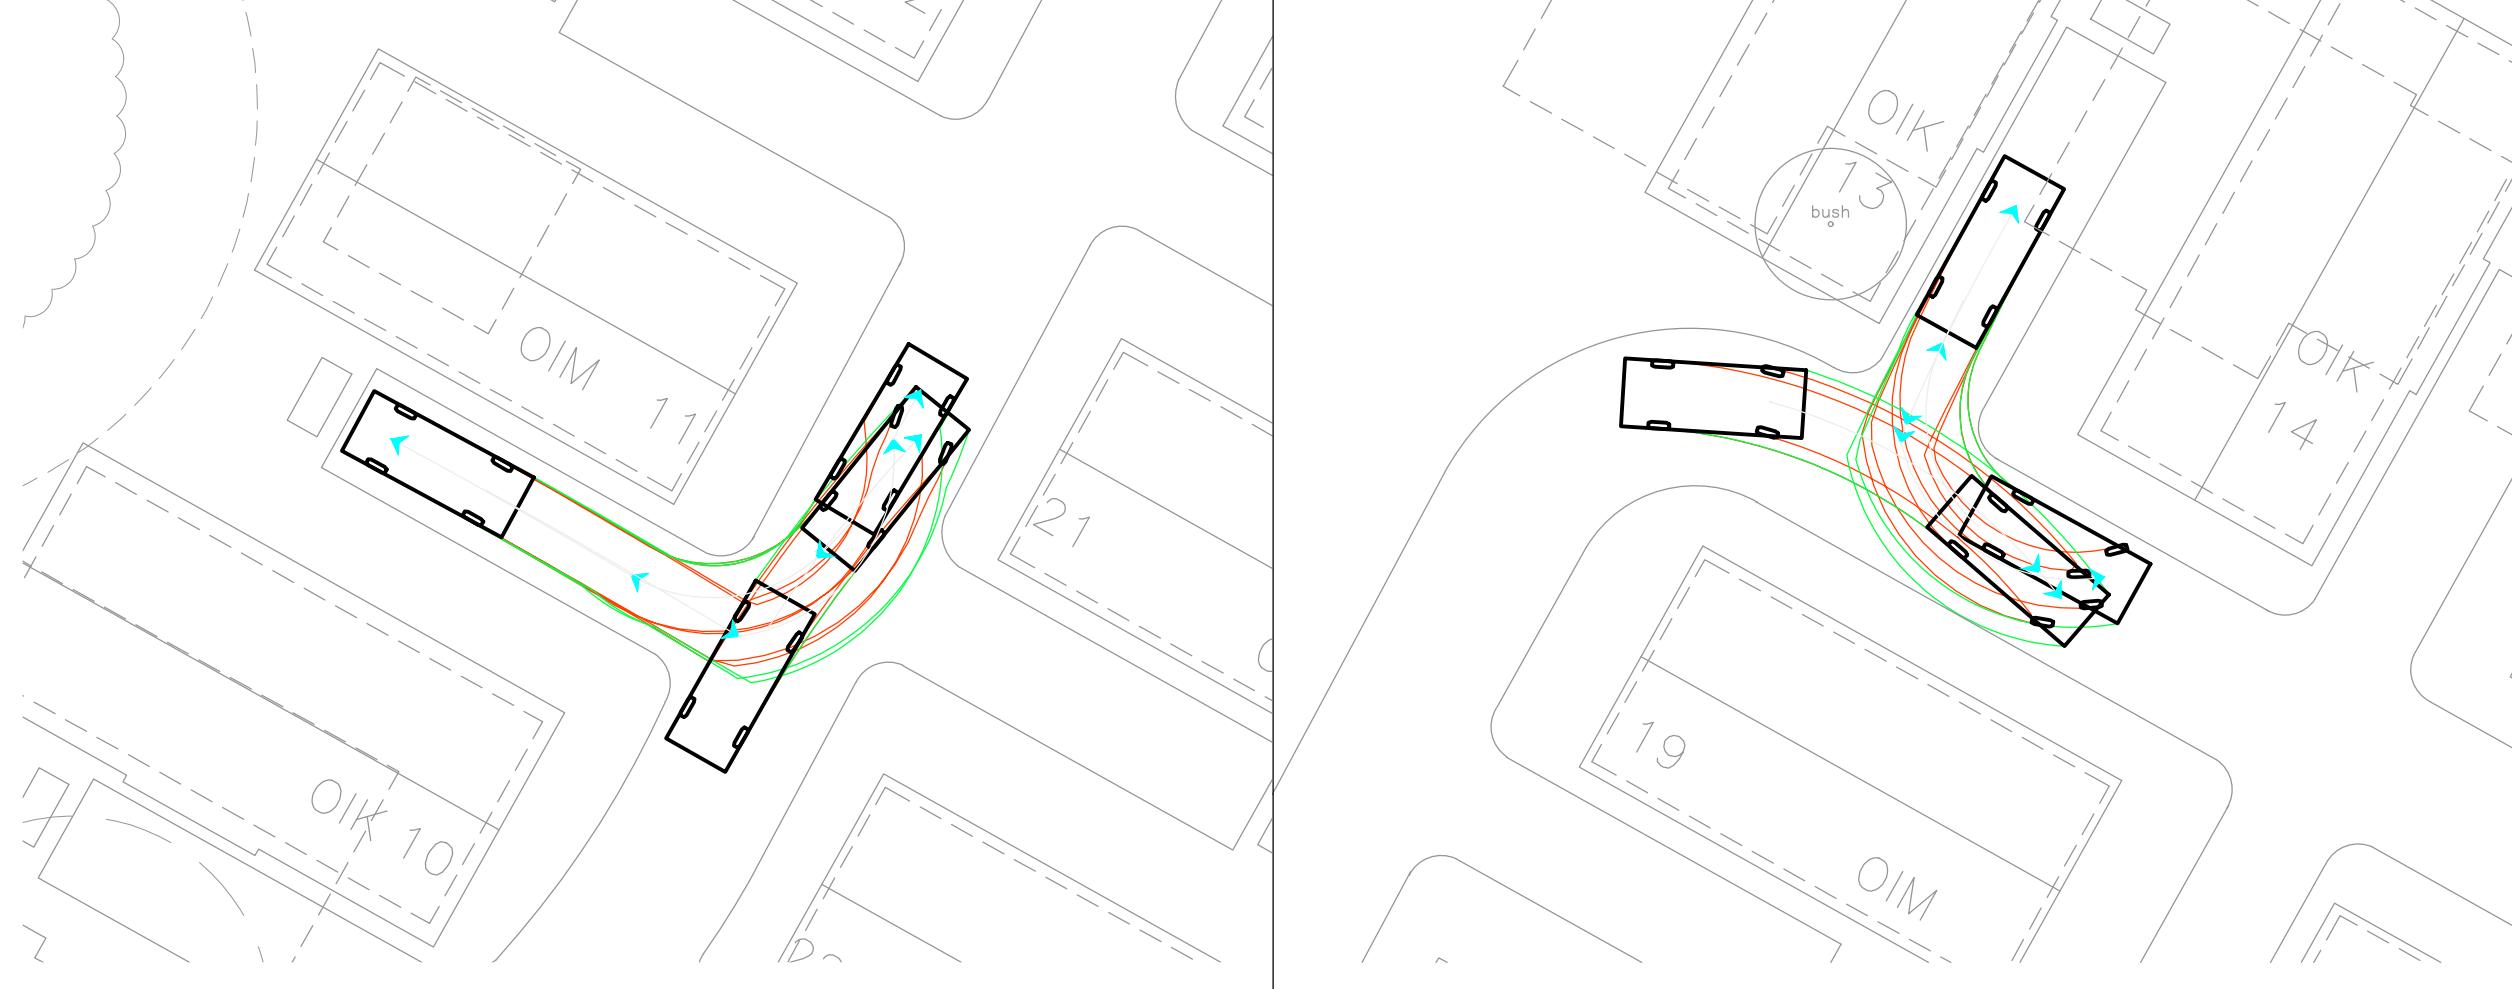

C Updated Tracking GL DM DM 21/08/2025  
B Third Issue GL DM DM 26/06/2025  
A Second Issue GL DM DM 29/01/2025  
- First Issue GL DM DM 20/12/2024  
Rev. Description Dm Chk App Date

Drawing Status:

**FOR PLANNING**  
NOT FOR CONSTRUCTION

**motion**  
Guildford - Reading - London  
[www.motion.co.uk](http://www.motion.co.uk)

Client:  
A1 Roberts Properties

Project:  
Barkham Road

Title:  
Swept Path Analysis  
Car

Scale: 1:200 (@ A3)

Drawing: 2301002-TK003  
Revision: C