





FRONT

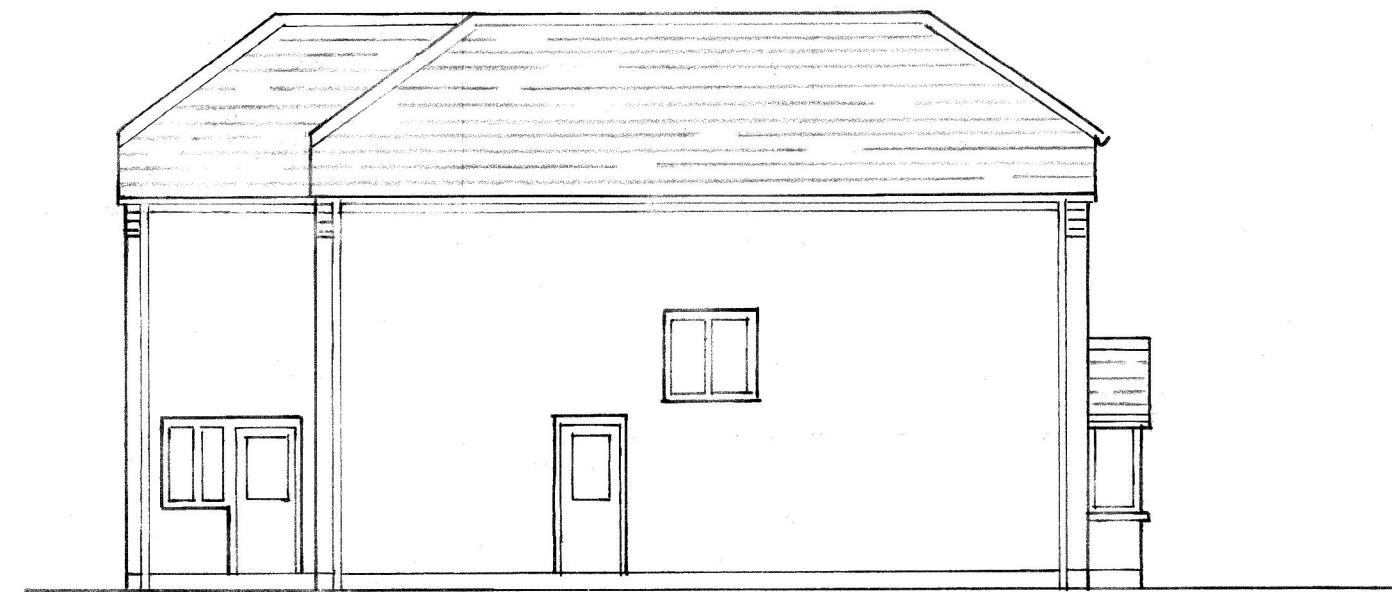


SOUTH WEST SIDE

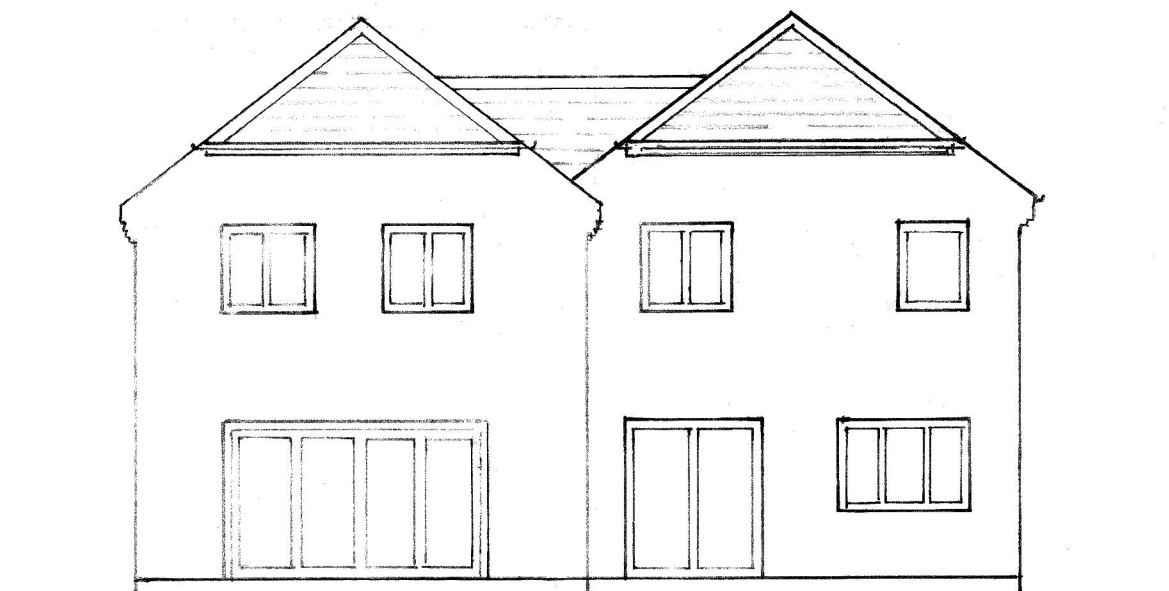

REAR



NORTH/EAST SIDE

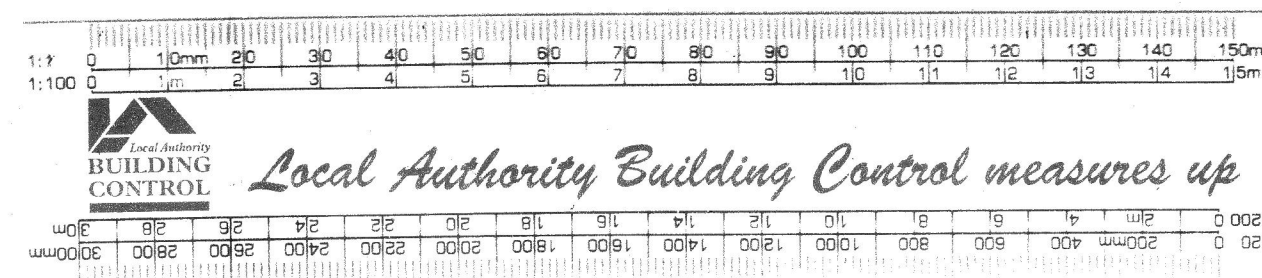

PROPOSED ELEVATIONS
121 THE HAWTHORNS
CHARVIL RG10 9TT
SCALE 1:100
Dwg. No. AMB/05A