





STUART MICHAEL ASSOCIATES
CONSULTING ENGINEERS


Stuart Michael Associates Ltd
Coombe House, Coombe Square, Thatcham, Berkshire RG19 4JF
T: 01635 867 711 e: mail@stuartmichael.co.uk
F: 01635 861 715 w: www.stuartmichael.co.uk



JOB TITLE
BRIDGE FARM, TWYFORD

DRAWING TITLE
**TRO PLAN – SPEED LIMIT
CHANGE SHEET 1 OF 2**

Rev	Description	Drn	Chk	Date
REVISIONS				
Preliminary	✓	Approval	Tender	Const.
DRAWING STATUS				
DATE	JULY 2024	DRAWN	TV	CHECKED TA
DRAWING No.	5563.641	REV	–	SCALE 1:2500 @ A3
© This drawing is the copyright of Stuart Michael Associates Limited. It may not be reproduced or amended without the written approval of Stuart Michael Associates				

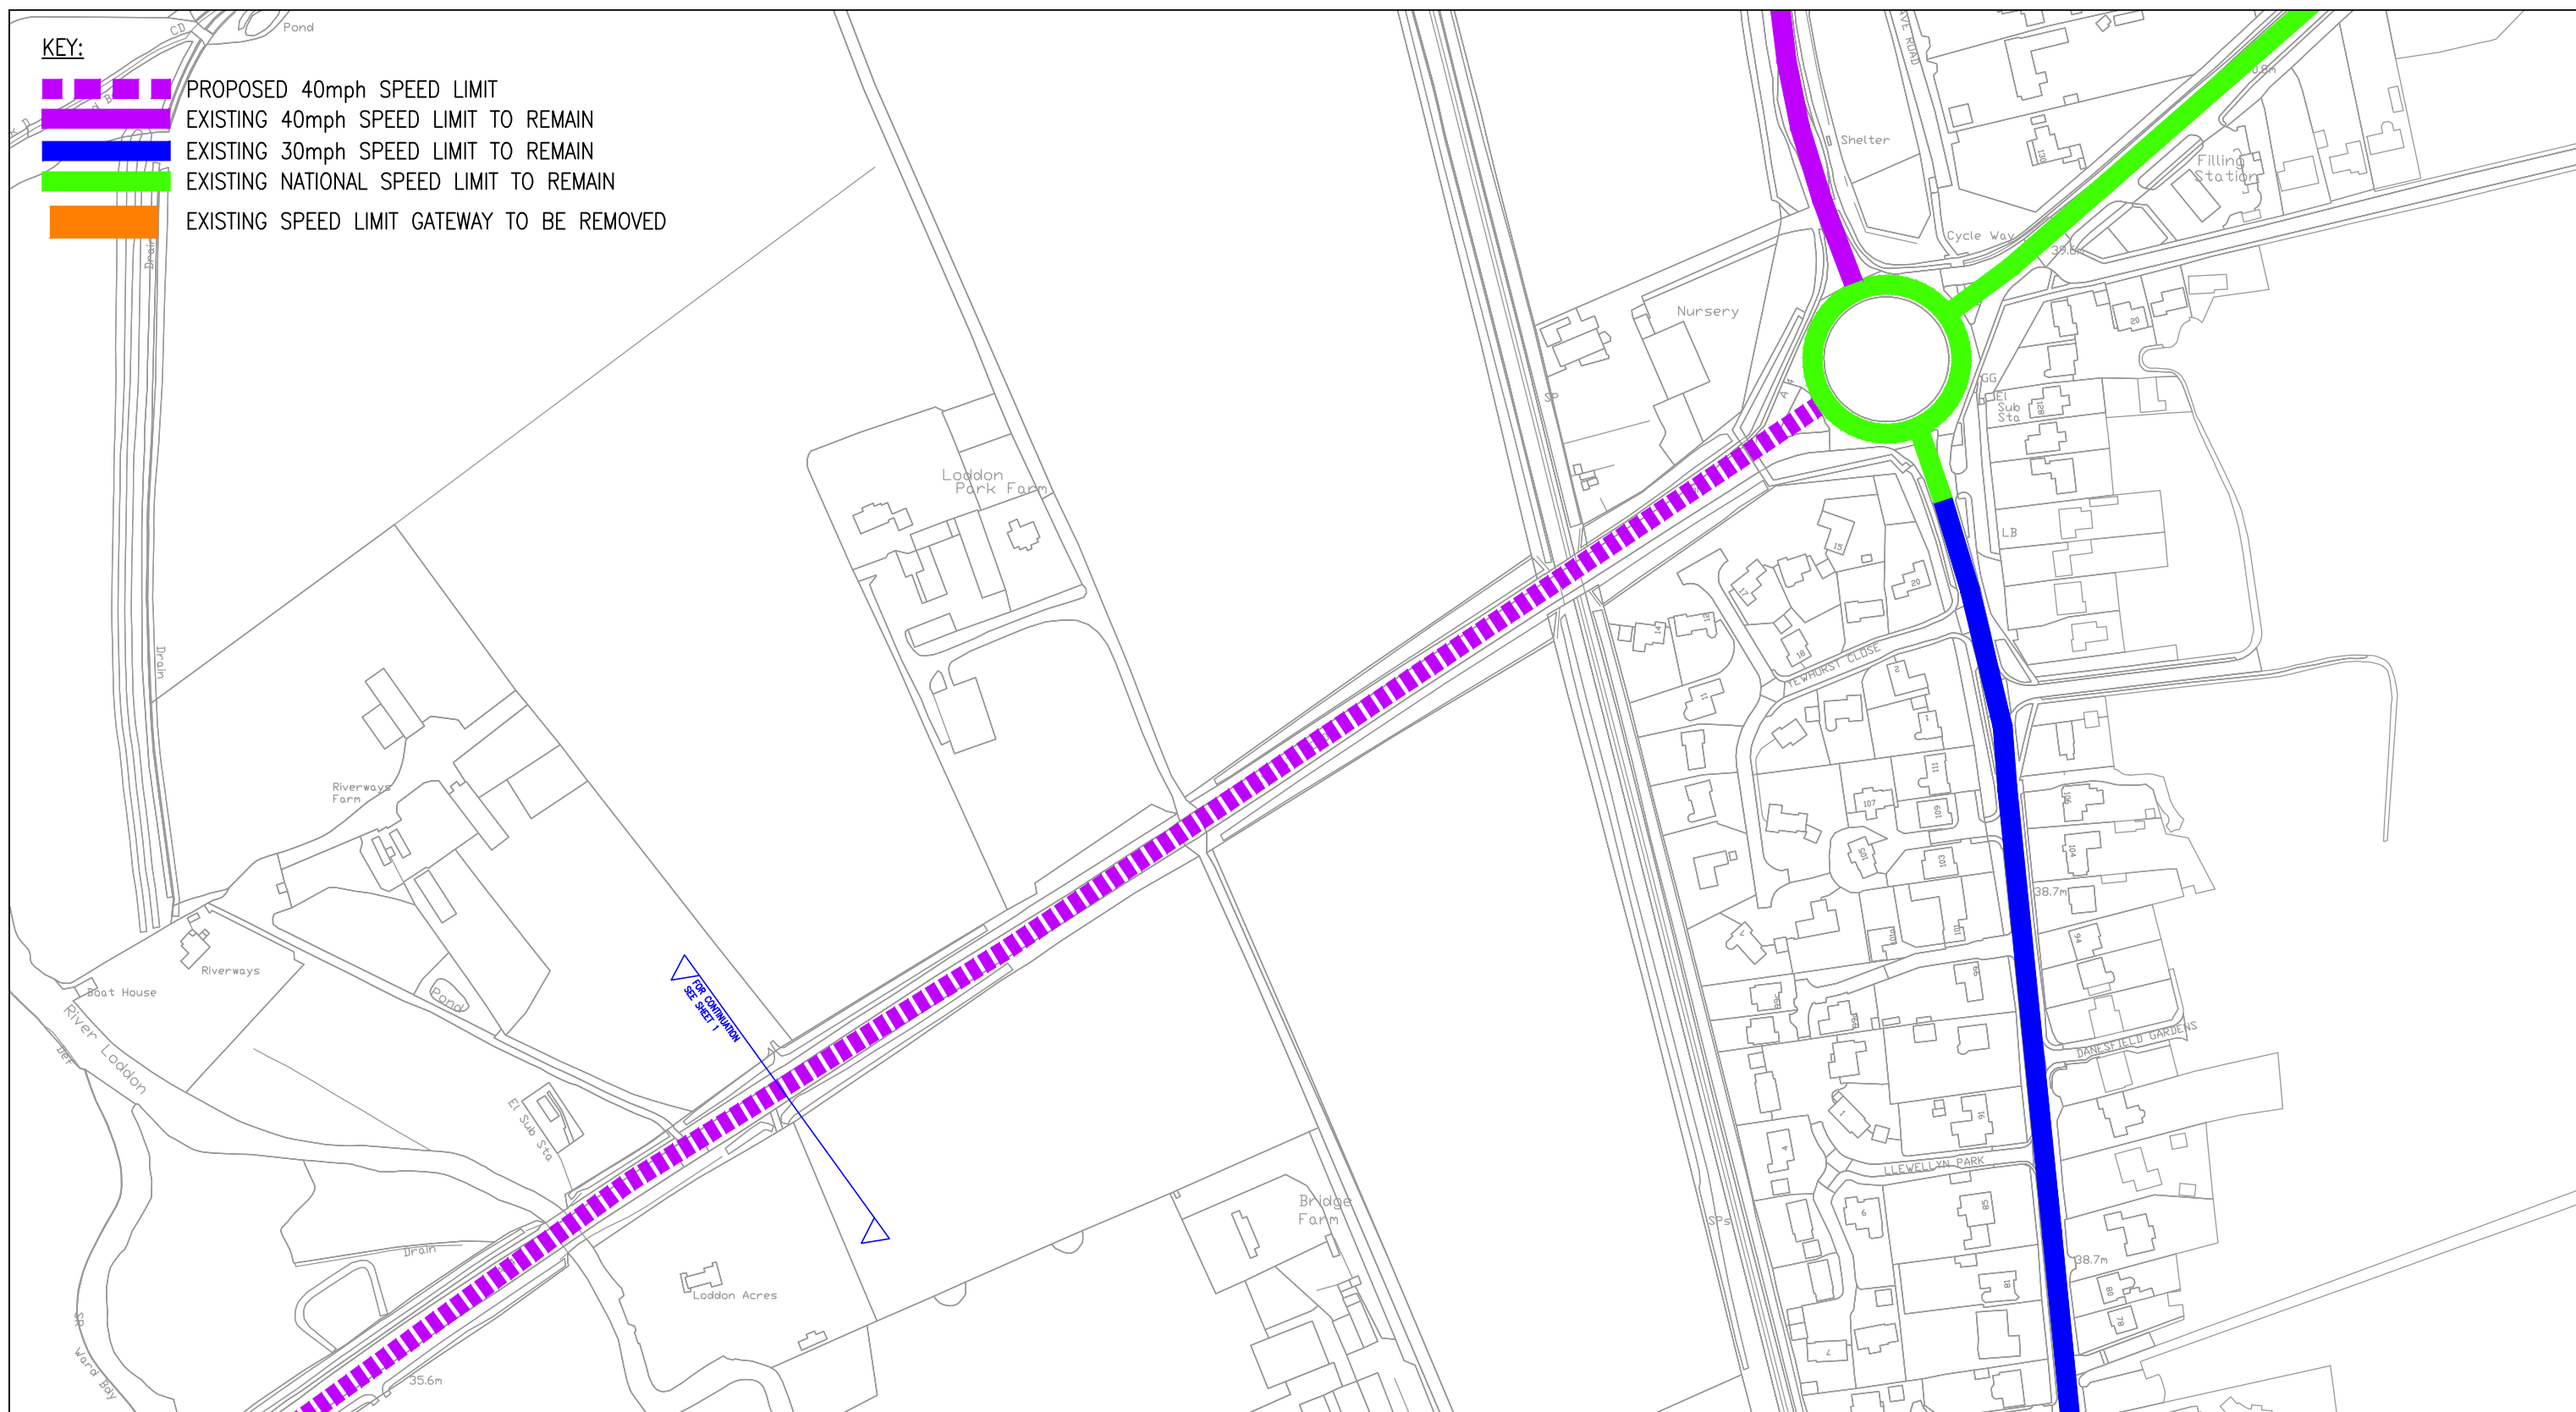

BRIDGE FARM, TWYFORD

TRO PLAN – SPEED LIMIT
CHANGE SHEET 2 OF 2

Rev	Description			Drn	Chk	Date
REVISIONS						
Preliminary	✓	Approval		Tender		Const.
DRAWING STATUS						
DATE	JULY 2024		DRAWN	TV		CHECKED
				TA		
DRAWING No.	5563.642		REV	—		SCALE
						1:2500 @ A3
© This drawing is the copyright of Stuart Michael Associates Limited. It may not be reproduced or amended without the written approval of Stuart Michael Associates						