



Key

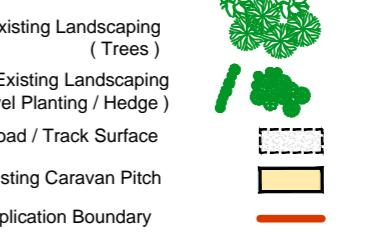

NOTES
 Versions only are to be used from this drawing.
 If any doubt exists the contractor must ask for clarification.
 On no account must the contractor scale off this drawing.
 Contractors and sub contractors must check and agree all dimensions and areas shown on this drawing.
 This drawing and the copyrights and patents herein are the
 property of Imps Ltd and may not be used or reproduced only
 under licence.
 All work must be carried out in accordance with the current
 Building Regulations, Codes of Practice and British Standards.
 If in doubt, seek advice from the relevant authority.
 The Construction Design and Management Regulations 2015:
 It is the responsibility of the client to instruct the appointed
 contractor to produce a Health & Safety Plan for the course
 of the construction works and prepare a Health & Safety Plan
 and submit relevant information to the Health & Safety Executive
 if necessary.
 Martin Peacock Architectural Services Ltd. Copyright © 2025

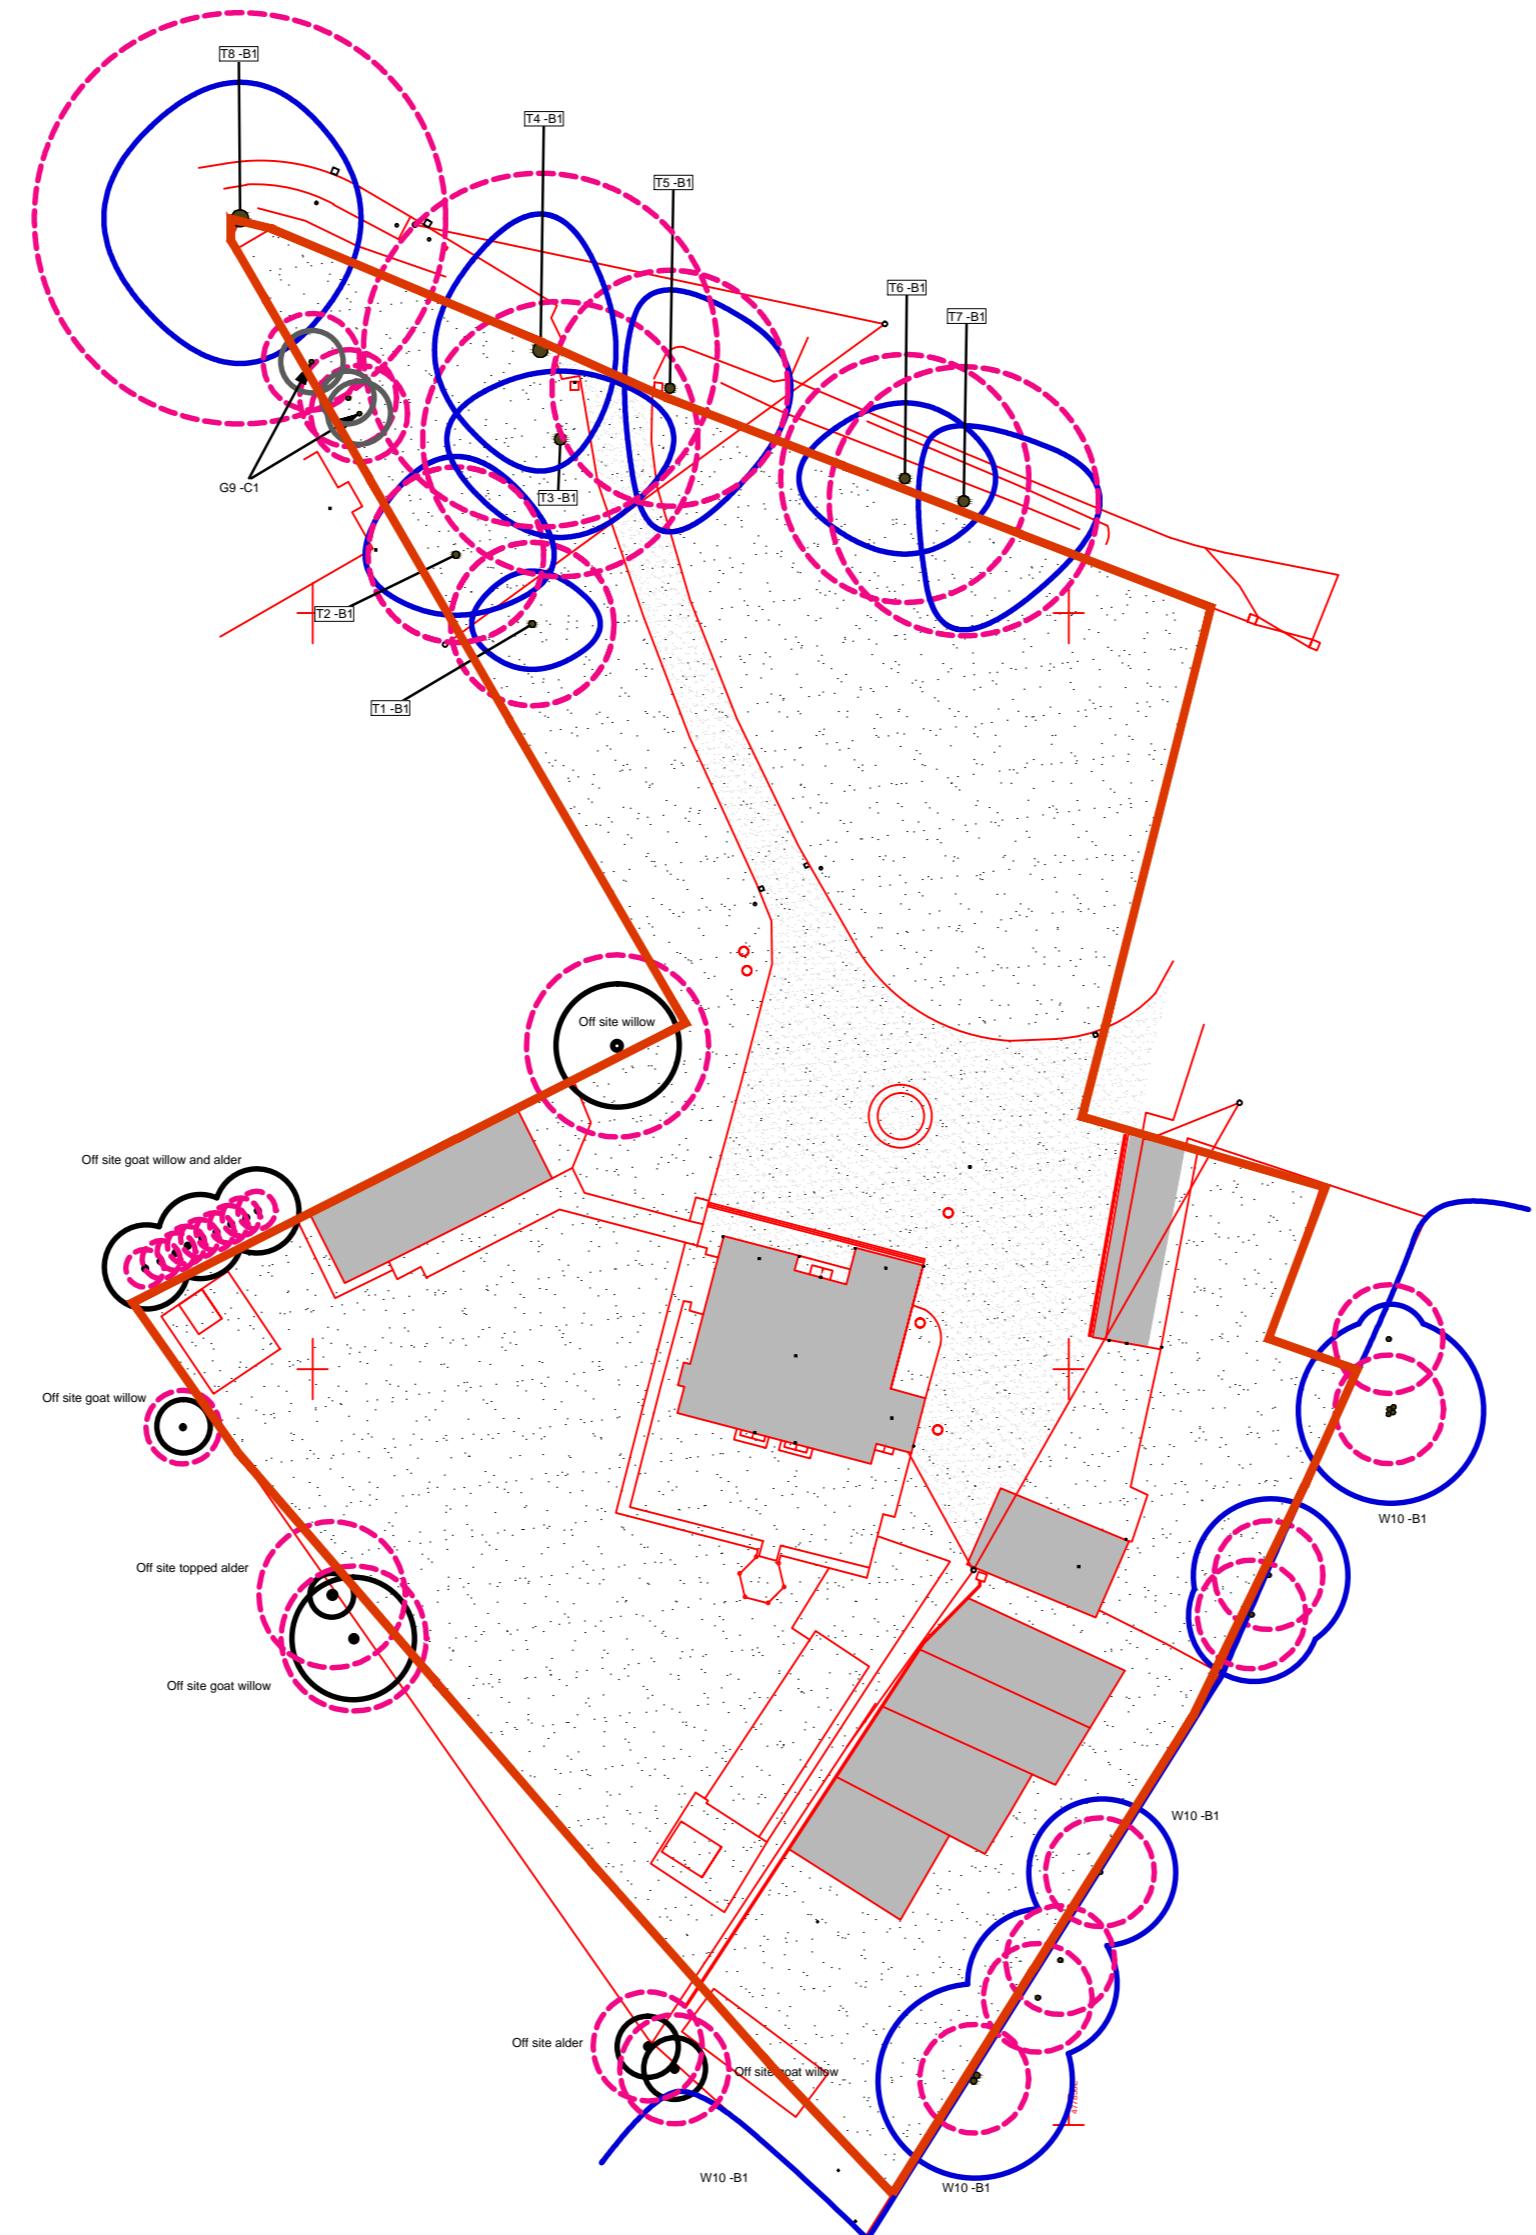

Site Layout
Scale 1:500

Contract	Proposed Mobile Home Park At Bluebell Farm, Commonfield Lane, Wokingham, RG40 4PR	mpas
Client	ET Planning Thames Valley - 200 Dukes Ride, Crowthorne, RG45 6DS	Martin Peacock Architectural Services Limited
Drawing	Site Layout As Existing	Old Reading Room Main Street, Stanforths, Settle North Yorkshire Tel: 07765 234 261
Drawn	MDP	Job No.
Scale	1:500 @ A2	Drawing No.
Date	22-08-2025	Revision