


*Section Through the Proposed Storage Area*

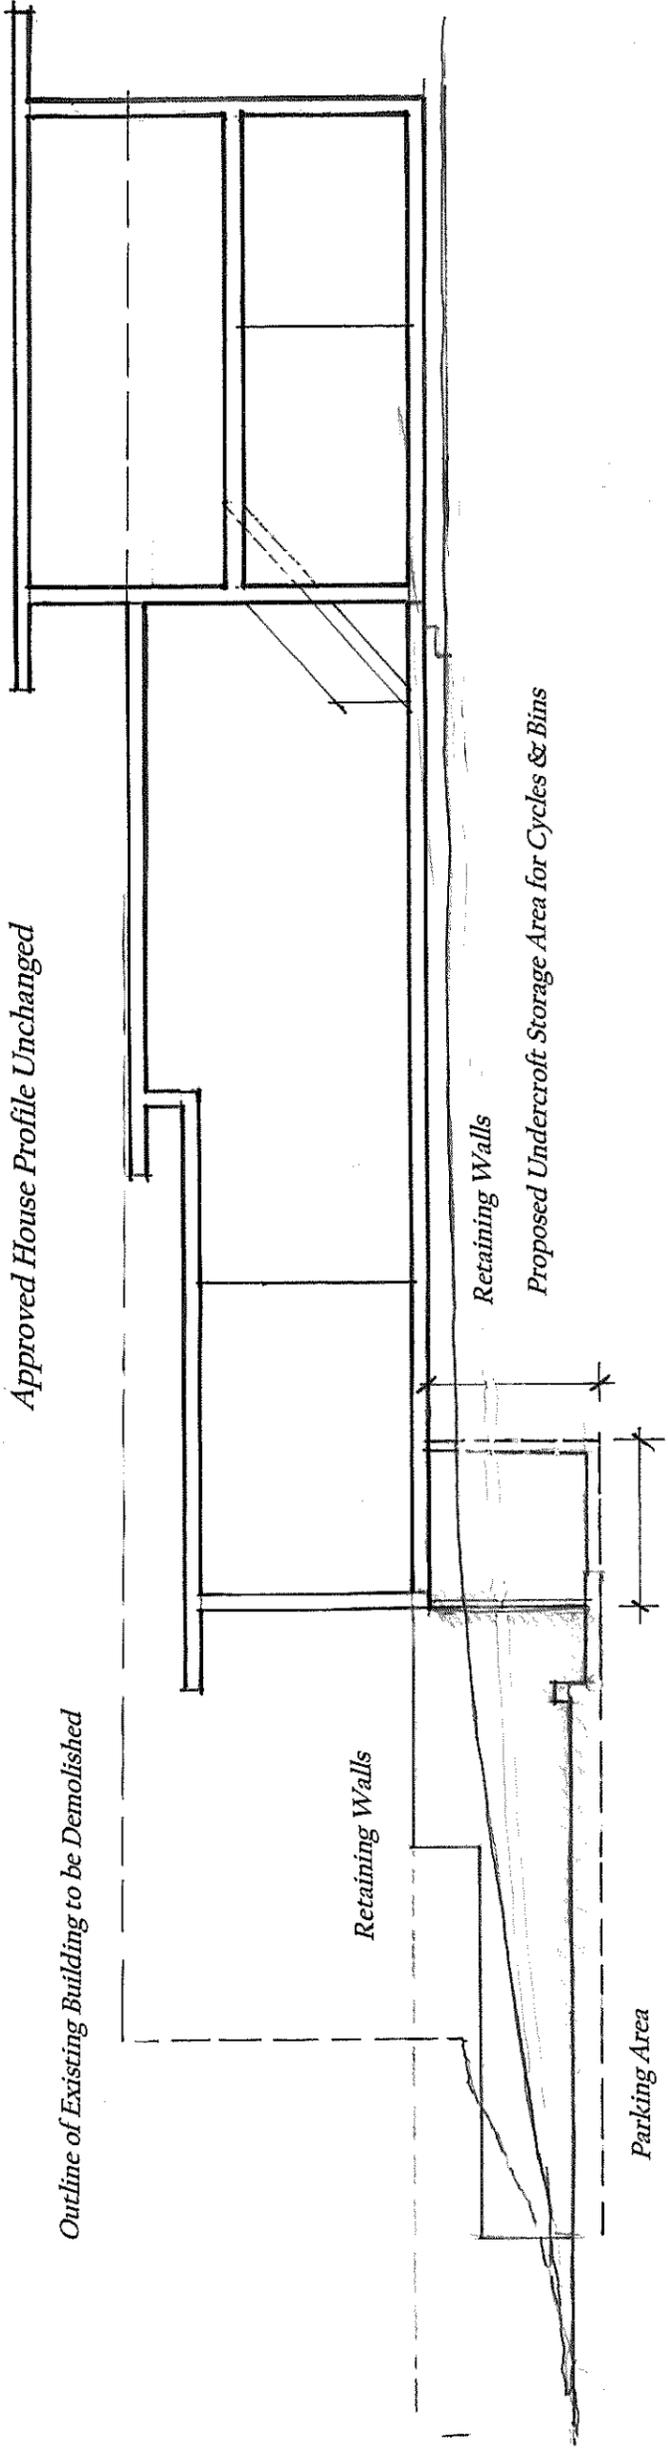

*Approved House Profile Unchanged*

*Outline of Existing Building to be Demolished*


*Retaining Walls*

*Retaining Walls*

*Proposed Undercroft Storage Area for Cycles & Bins*

*Parking Area*

*Section Through the Length of the Proposed Building*

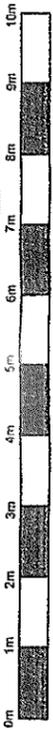

*Scale Bar 1:100*