



EXISTING GARAGE - GROUND FLOOR LAYOUT

(SCALE 1:100)

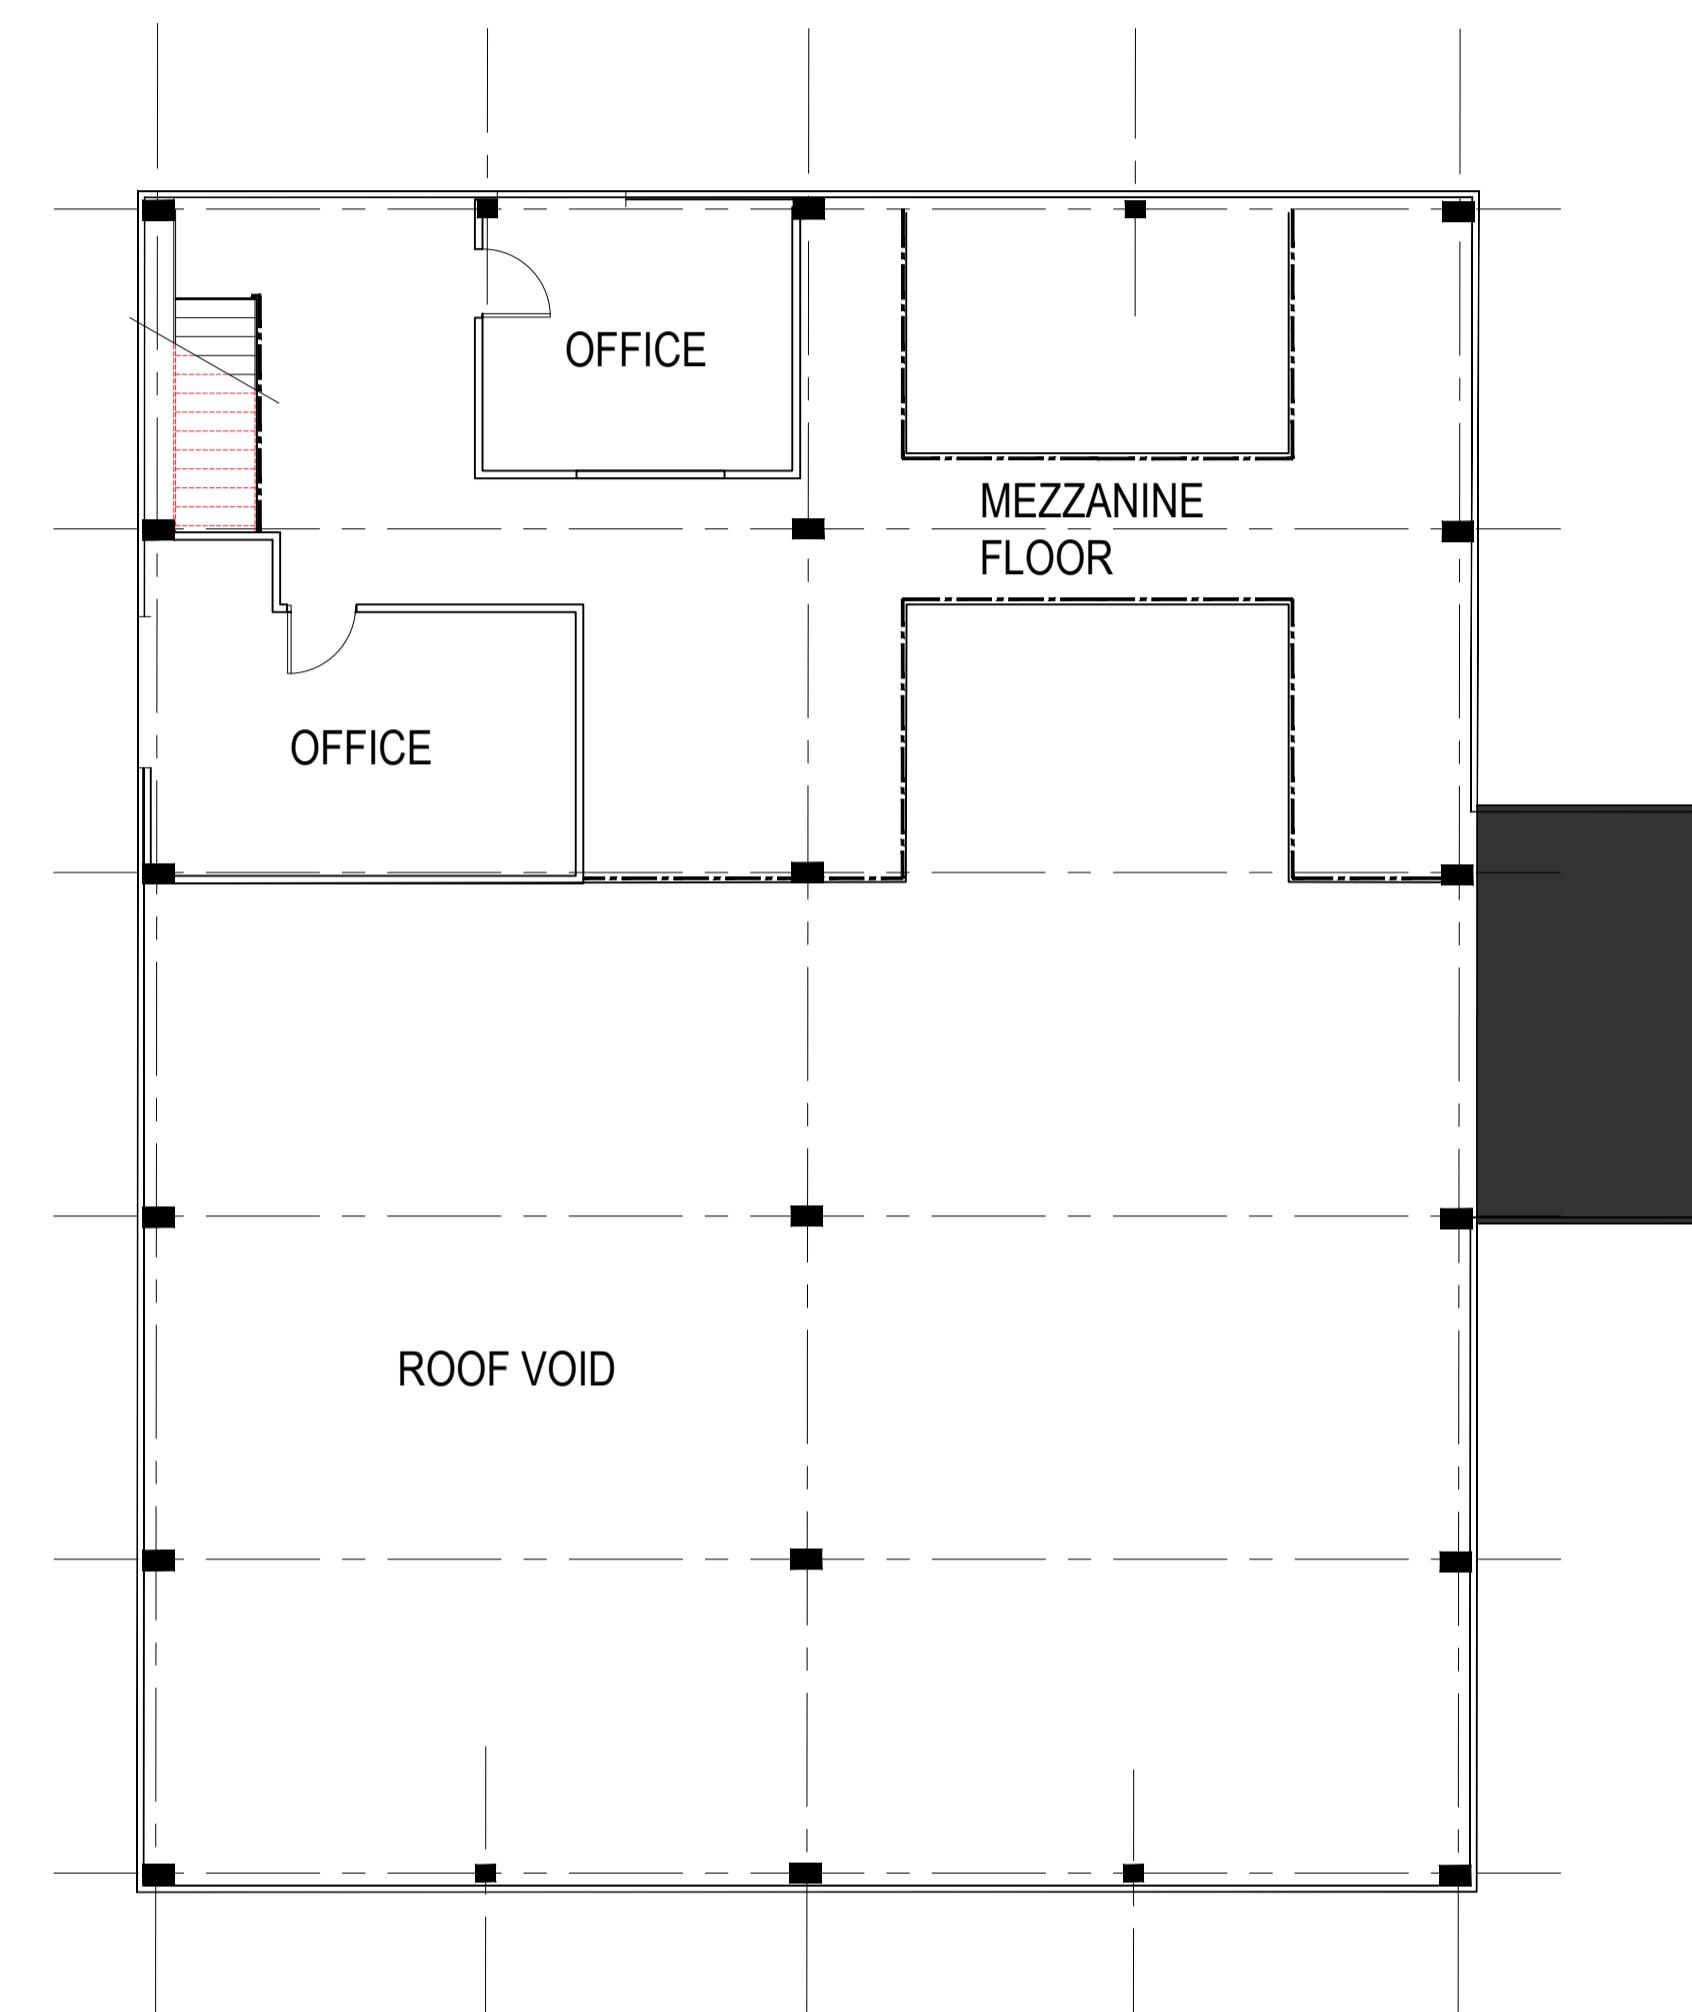

EXISTING GARAGE - MEZZANINE FLOOR LAYOUT

(SCALE 1:100)

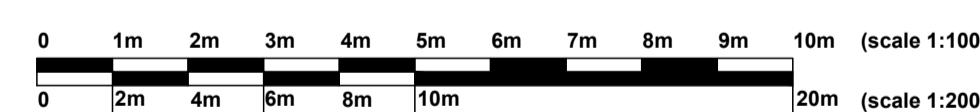

FOR APPROVAL

Revision	By	Check	Date	Description
	Partington & Associates Limited	Structural Design Consultants		
	13 Gillibrand Street Chorley Lancashire PR7 2EJ	Tel: 01257 249863 e-mail: admin@partington-associates.com		
Client	SPEEDY FUELS & LUBRICANTS LTD.	Scale	@A1	1:100
Project	OLD BATH ROAD CHARVIL READING (RG10 9QJ)	Date		APR'25
		Drawn	MW	
Title	EXISTING BUILDING PLANS (GARAGE)	Check	DO	
Job No.	5104-24	Dwg No.	57	Rev. -
				Approved -