


PROPOSED WORKSHOP - GROUND FLOOR LAYOUT

(SCALE 1:100)

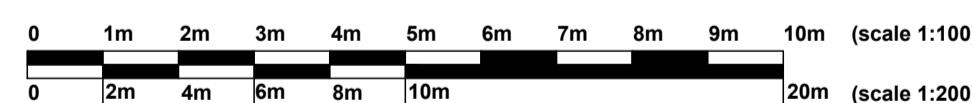

FOR APPROVAL

Revision	By	Check	Date	Description
 Partington & Associates Limited Structural Design Consultants				
13 Gillibrand Street Chorley Lancashire PR7 2EJ	Tel: 01257 249863 e-mail: admin@partington-associates.com			
Client	SPEEDY FUELS & LUBRICANTS LTD.	Scale @A1	1:100	
Project	OLD BATH ROAD CHARVIL READING (RG10 9QJ)	Date	APR'25	
Drawn	MW			
Title	PROPOSED BUILDING PLANS (WORKSHOP - GROUND FLOOR)	Check	DO	
Job No.	5104-24	Dwg No.	65	Approved
Rev.	-			