




1 | 27050-3D Stair1 NE view

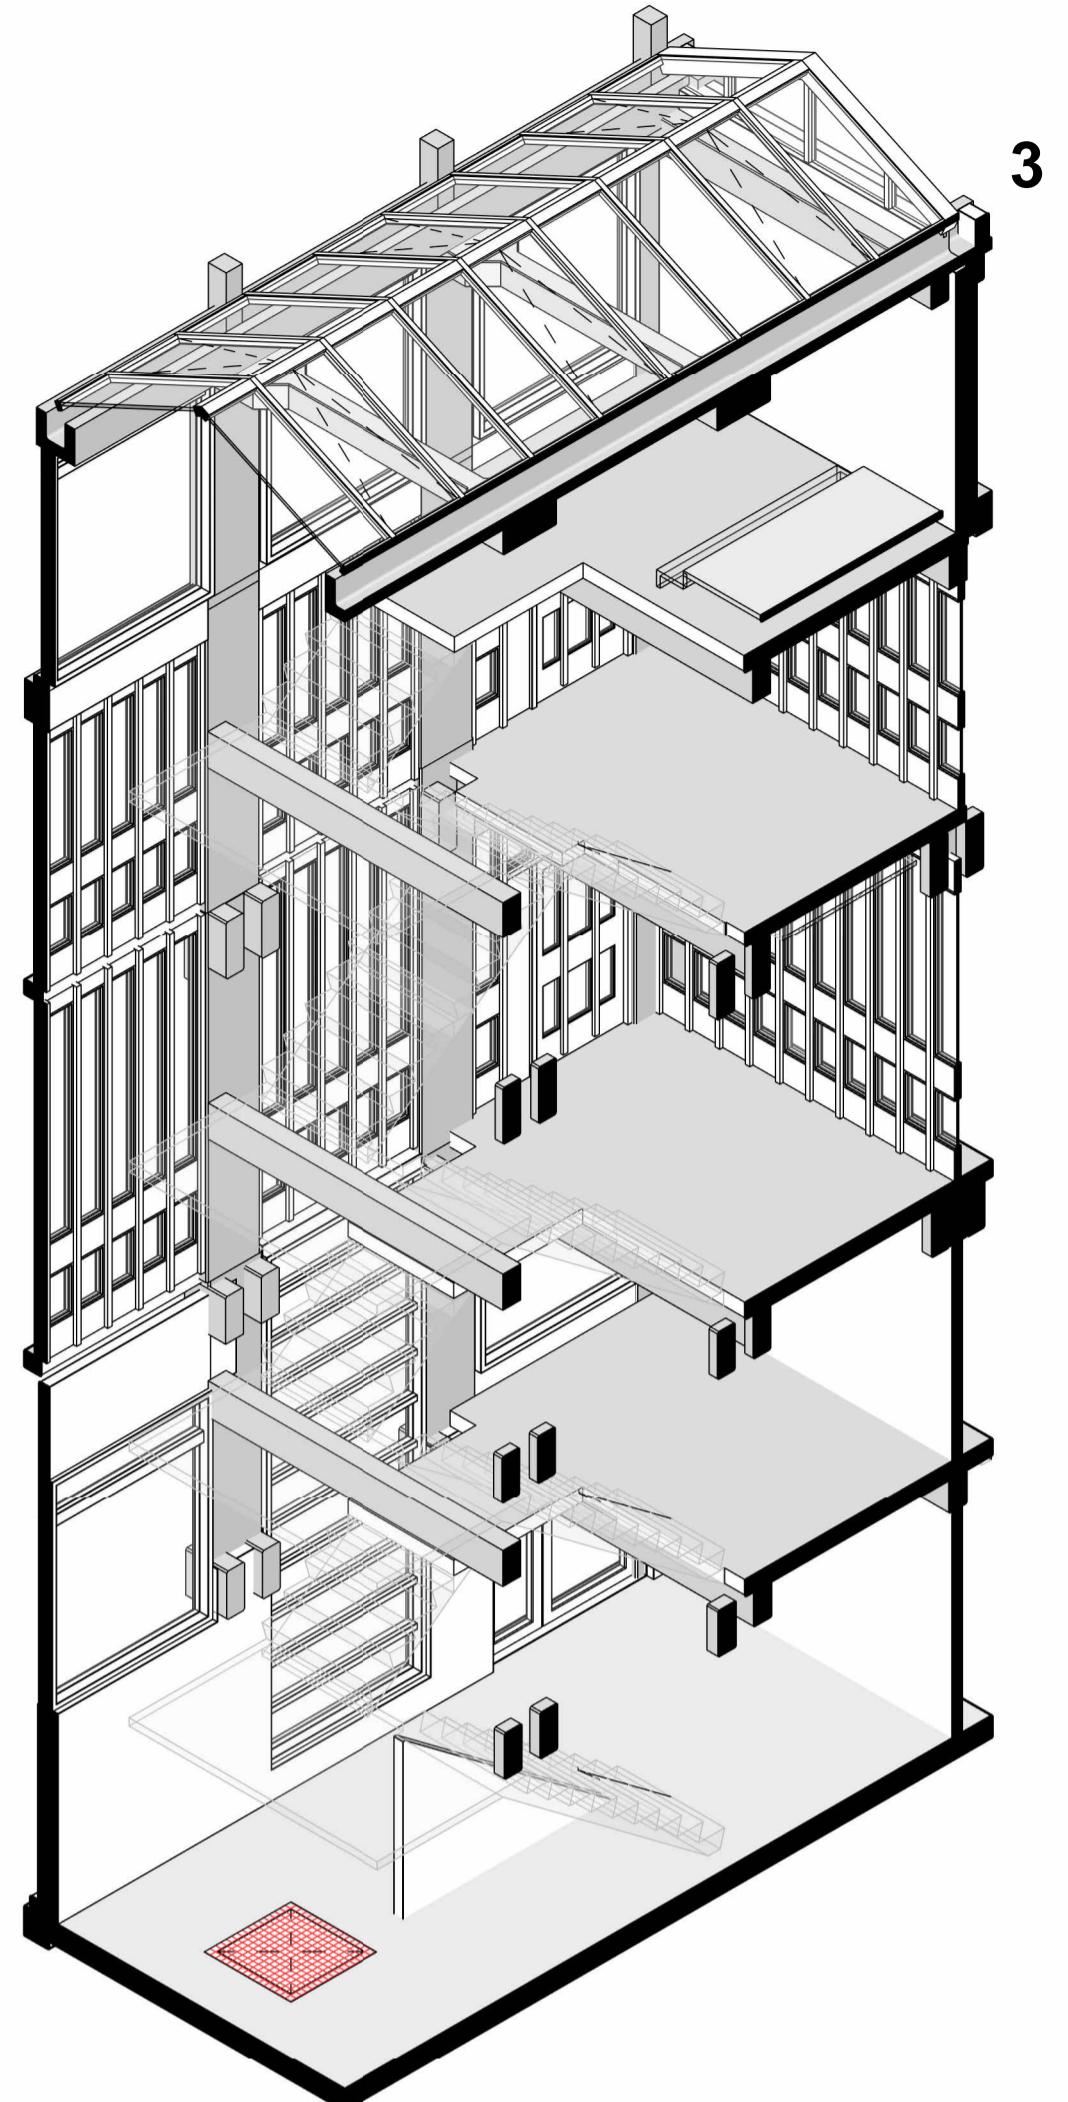


3 | 27050-3D Stair3 NE view

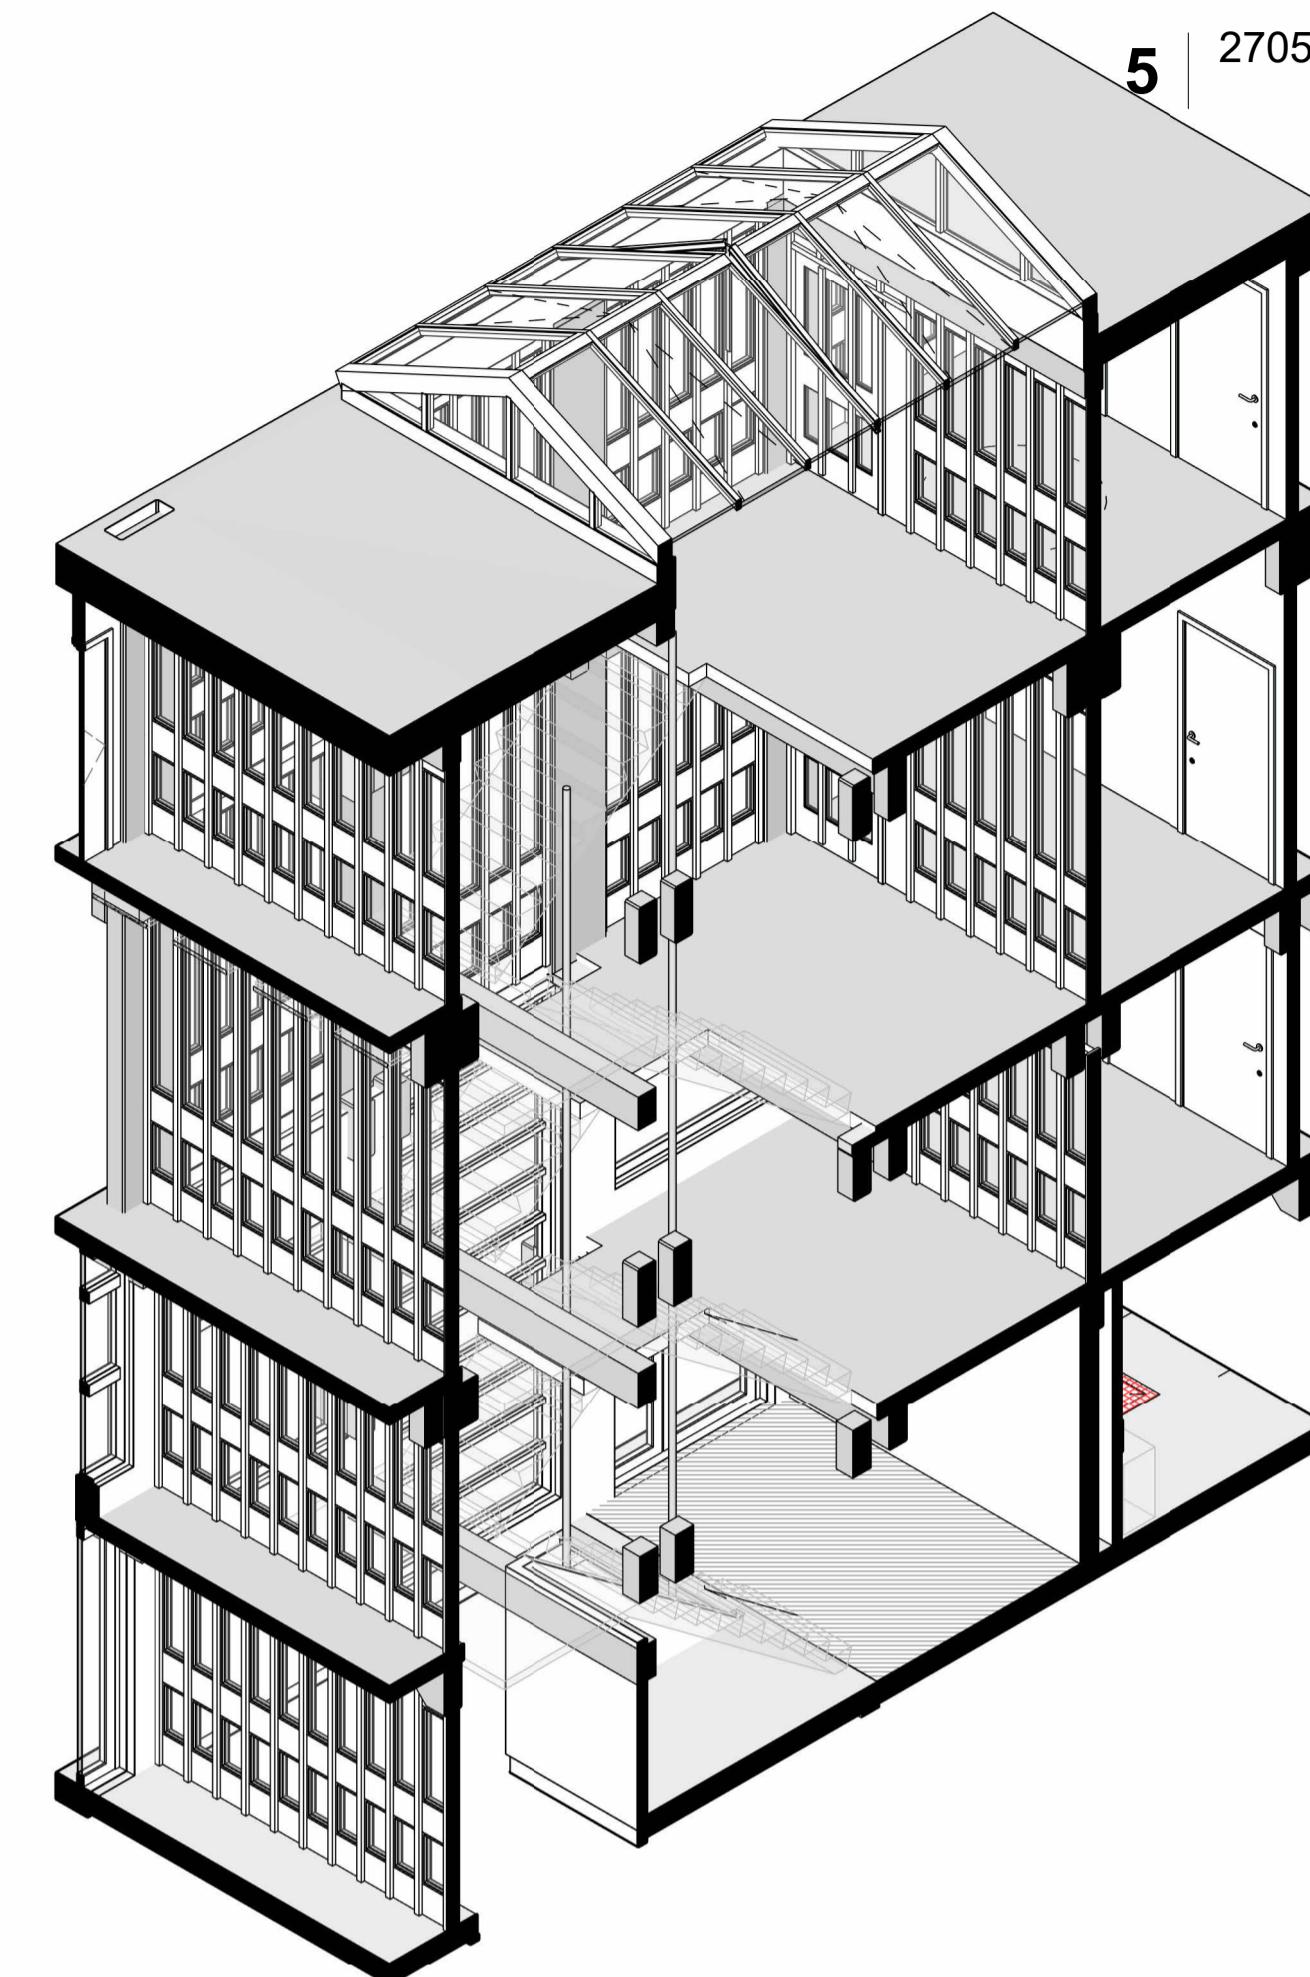


5 | 27050-3D Stair4 NE view

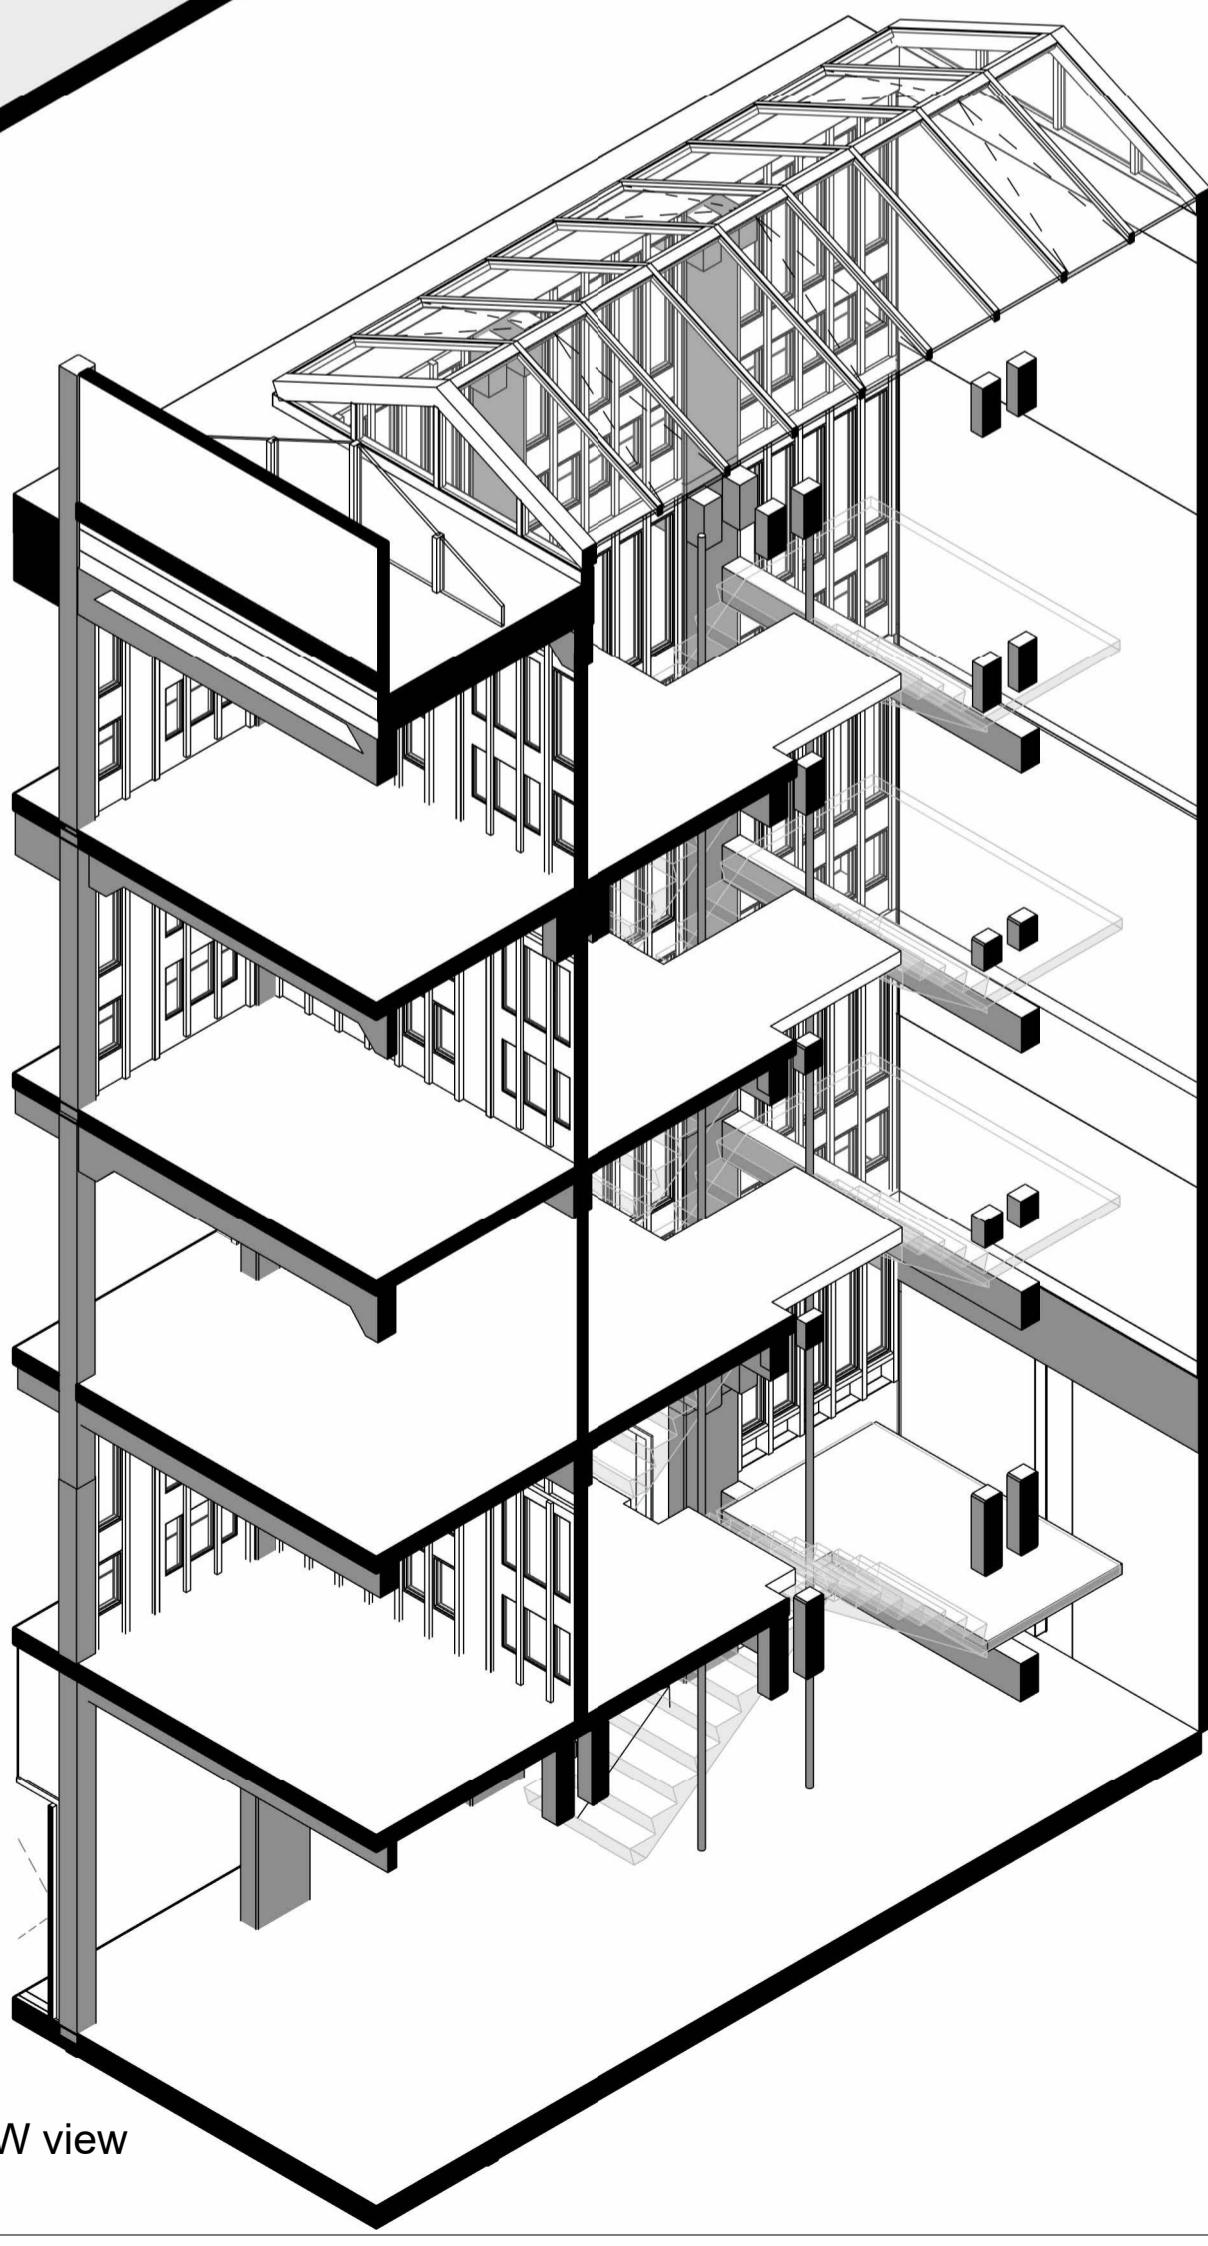

2 | 27050-3D Stair1 SW view

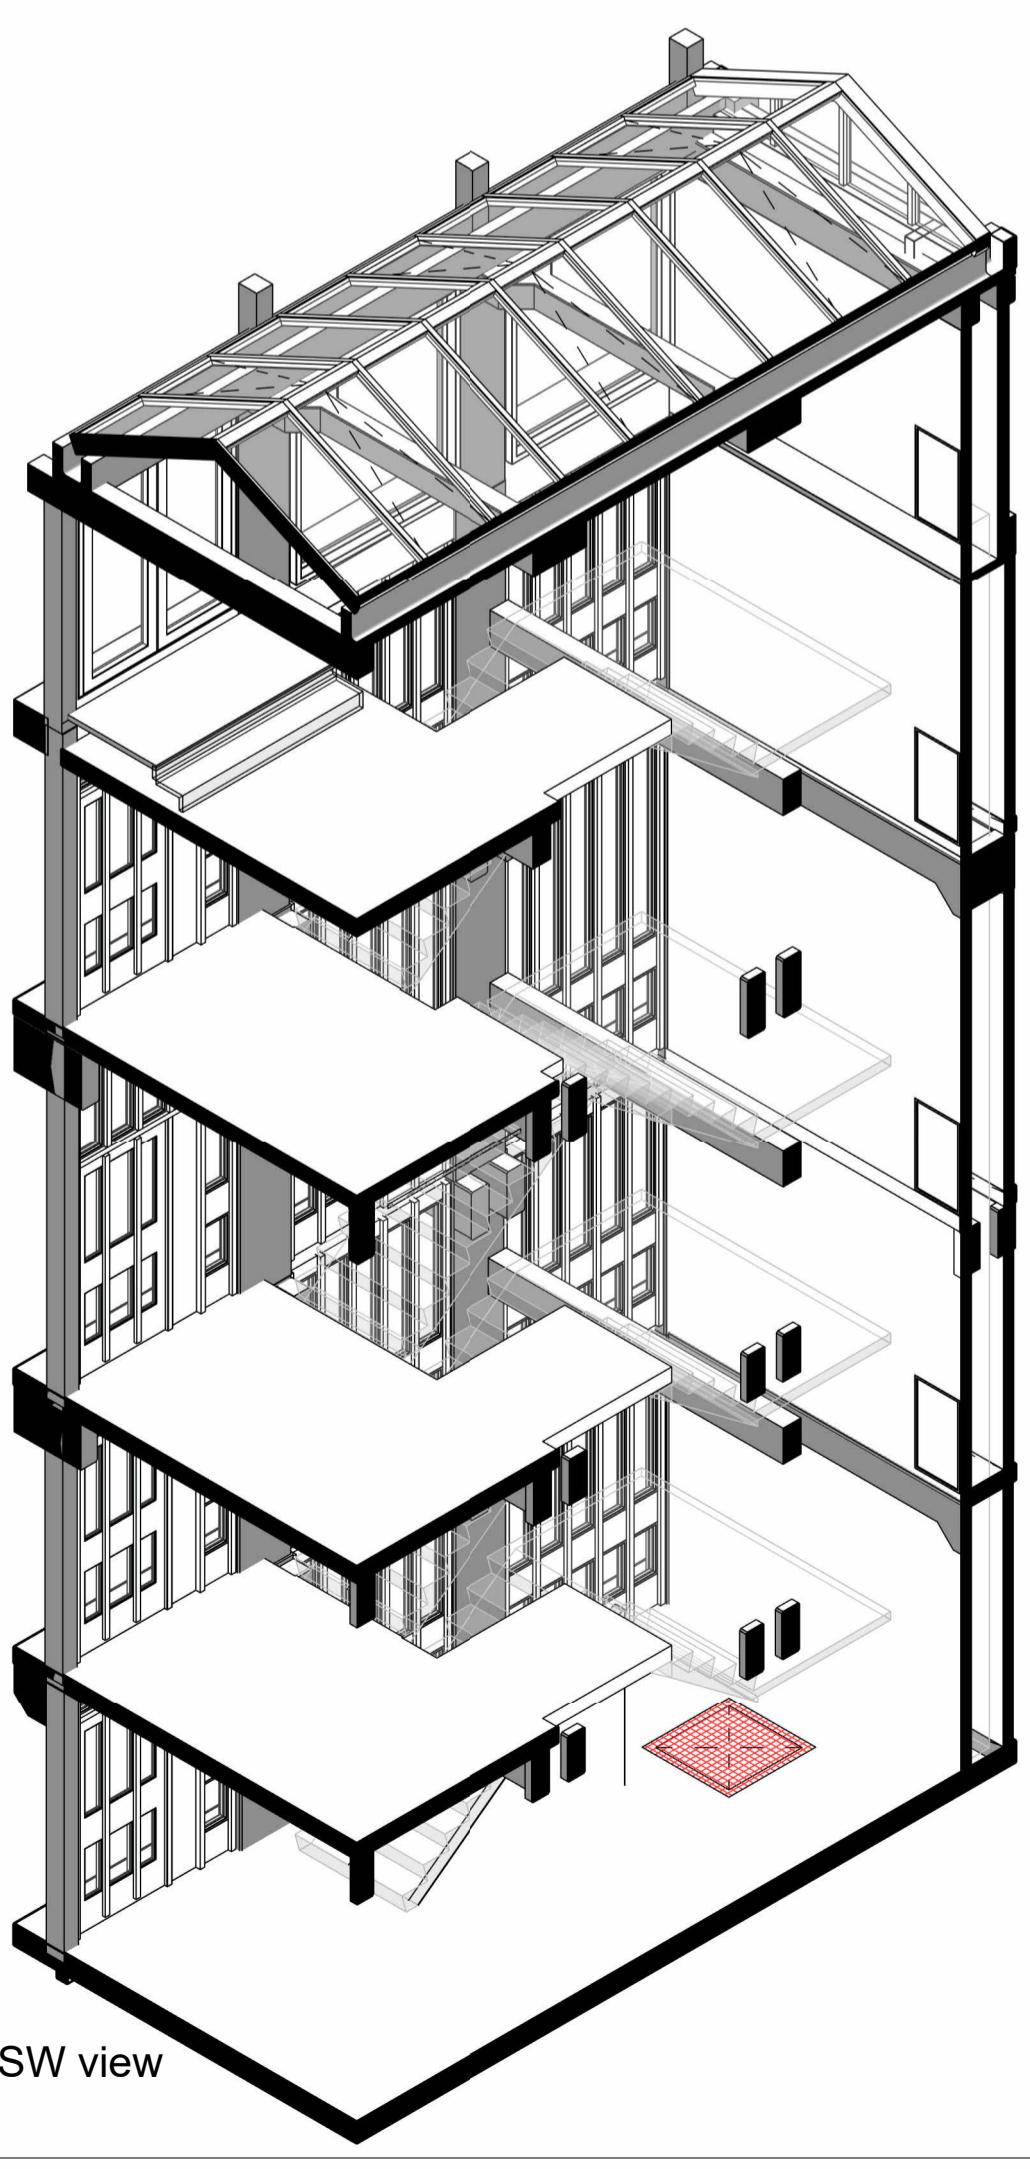

4 | 27050-3D Stair3 SW view

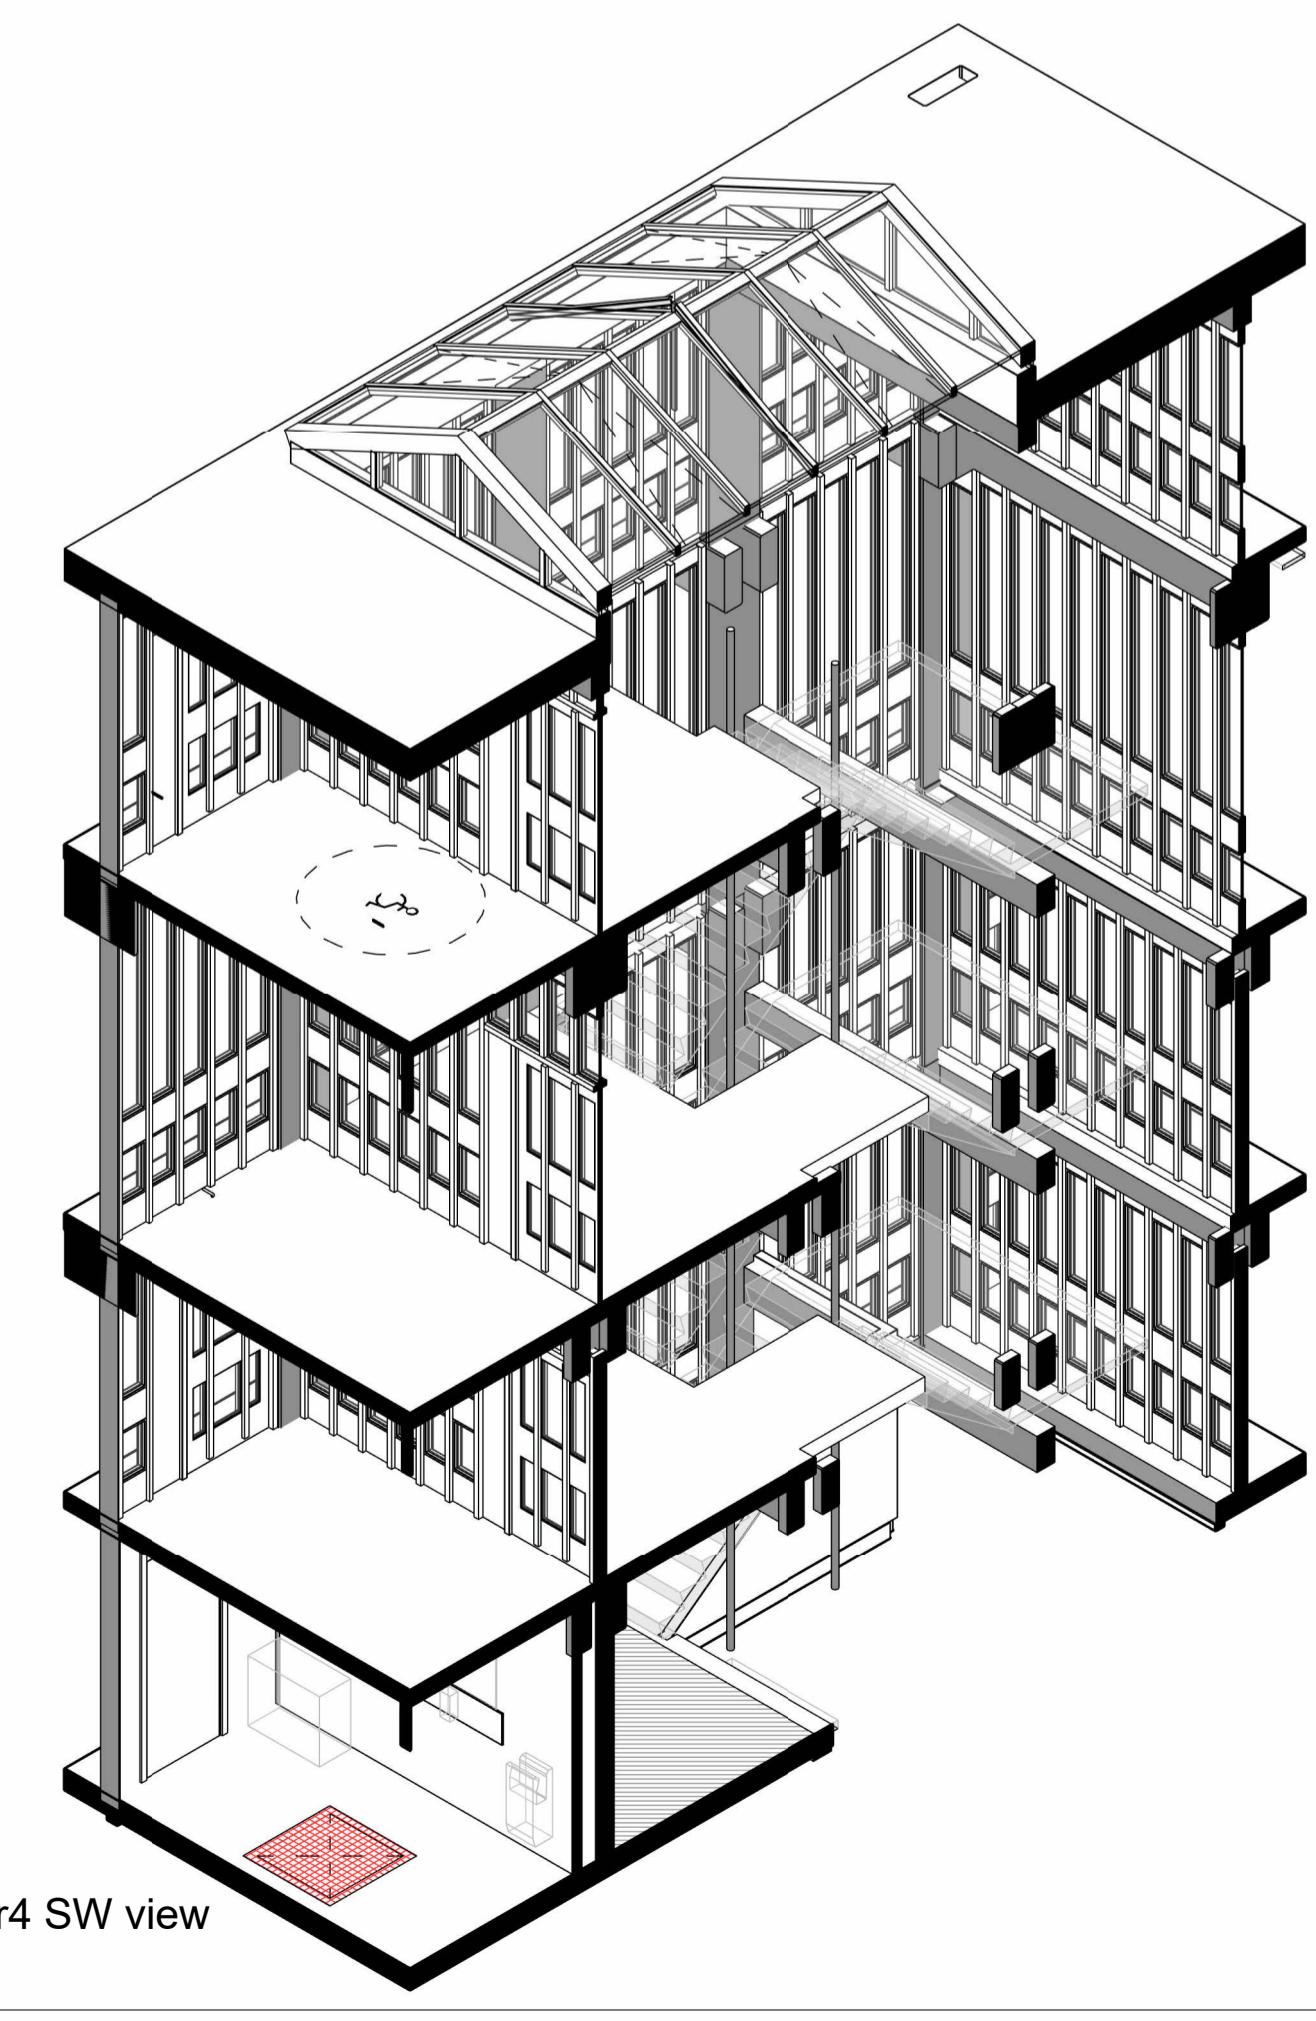


6 | 27050-3D Stair4 SW view

@ Copyright
Ayre Chamberlain Gaunt

A1

SCALE

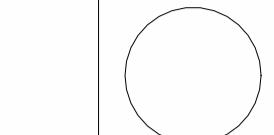

NOTES:

DO NOT SCALE. USE FIGURED DIMENSIONS ONLY.

All dimensions to be checked on site.

Drawing to be read in conjunction with all relevant

Architectural, Interiors, M&S, Structural, Public

Health, Landscape and Civils drawings and specifications.

Any discrepancies between consultant's drawings to be

reported to the Architect before any work commences.

The Contractor's attention is drawn to the Health &

Safety measures identified in the Health & Safety plan as

being potentially hazardous.

These items should not be considered as a full and final

list.

The Work Package Contractor's normal Health & Safety

obligations still apply when undertaking constructional

operations both on and off site.

Ayre Chamberlain Gaunt take no responsibility for the

location of legal boundaries indicated on this drawing and

advise a separate drawing to be completed by specialist

surveyor in order to establish exact boundaries.

DWG files provided for information only. Refer to PDF

record.

The copyright of this drawing is held by Ayre Chamberlain

Gaunt Ltd. Not to be used for any purpose without

consent.

LEGACY NUMBER

2360383-ACG-W033-ZZ-DR-A-27050

CLIENT

University of Reading

MAIN CONTRACTOR

ACGARCHITECTS.CO.UK

Ayre Chamberlain Gaunt
Belvedere House
Basing View
Basingstoke
Hampshire, RG21 4HG

+44 (0)20 3909 5750
mail@acgarchitects.co.uk

**AYRE
CHAMBERLAIN
GAUNT**

PROJECT

URS Building
University of Reading

DRAWING TITLE

Screens Scope Sheet 01 CatB

REV. DATE DESCRIPTION

P1	02.08.24	Pre-App drft
P2	23.08.24	Pre-App
P3	04.10.24	Stage 3 Draft Issue
P4	11.10.24	Stage 3 Draft Issue 2
P5	25.10.24	Stage 3 Draft Issue 3
P6	31.10.24	Stage 3 Issue
P7	08.11.24	Draft Planning Issue
P8	29.11.24	Listed Building Consent
P9	16.05.25	Coordination Issue
P10	30.05.25	Stage 4a Issue
P11	20.06.25	Tender Issue
P12	12.09.25	Planning Update

DRWN BY CHKD BY APPD BY
RB RB RB

DRAWING NO.

project code - originator - volume - level - type - role - number
2360383-ACG-W033-ZZ-D-A-27050

STAGE

RIBA stage	code	description
4	S2	Suitable for Review & Comment