
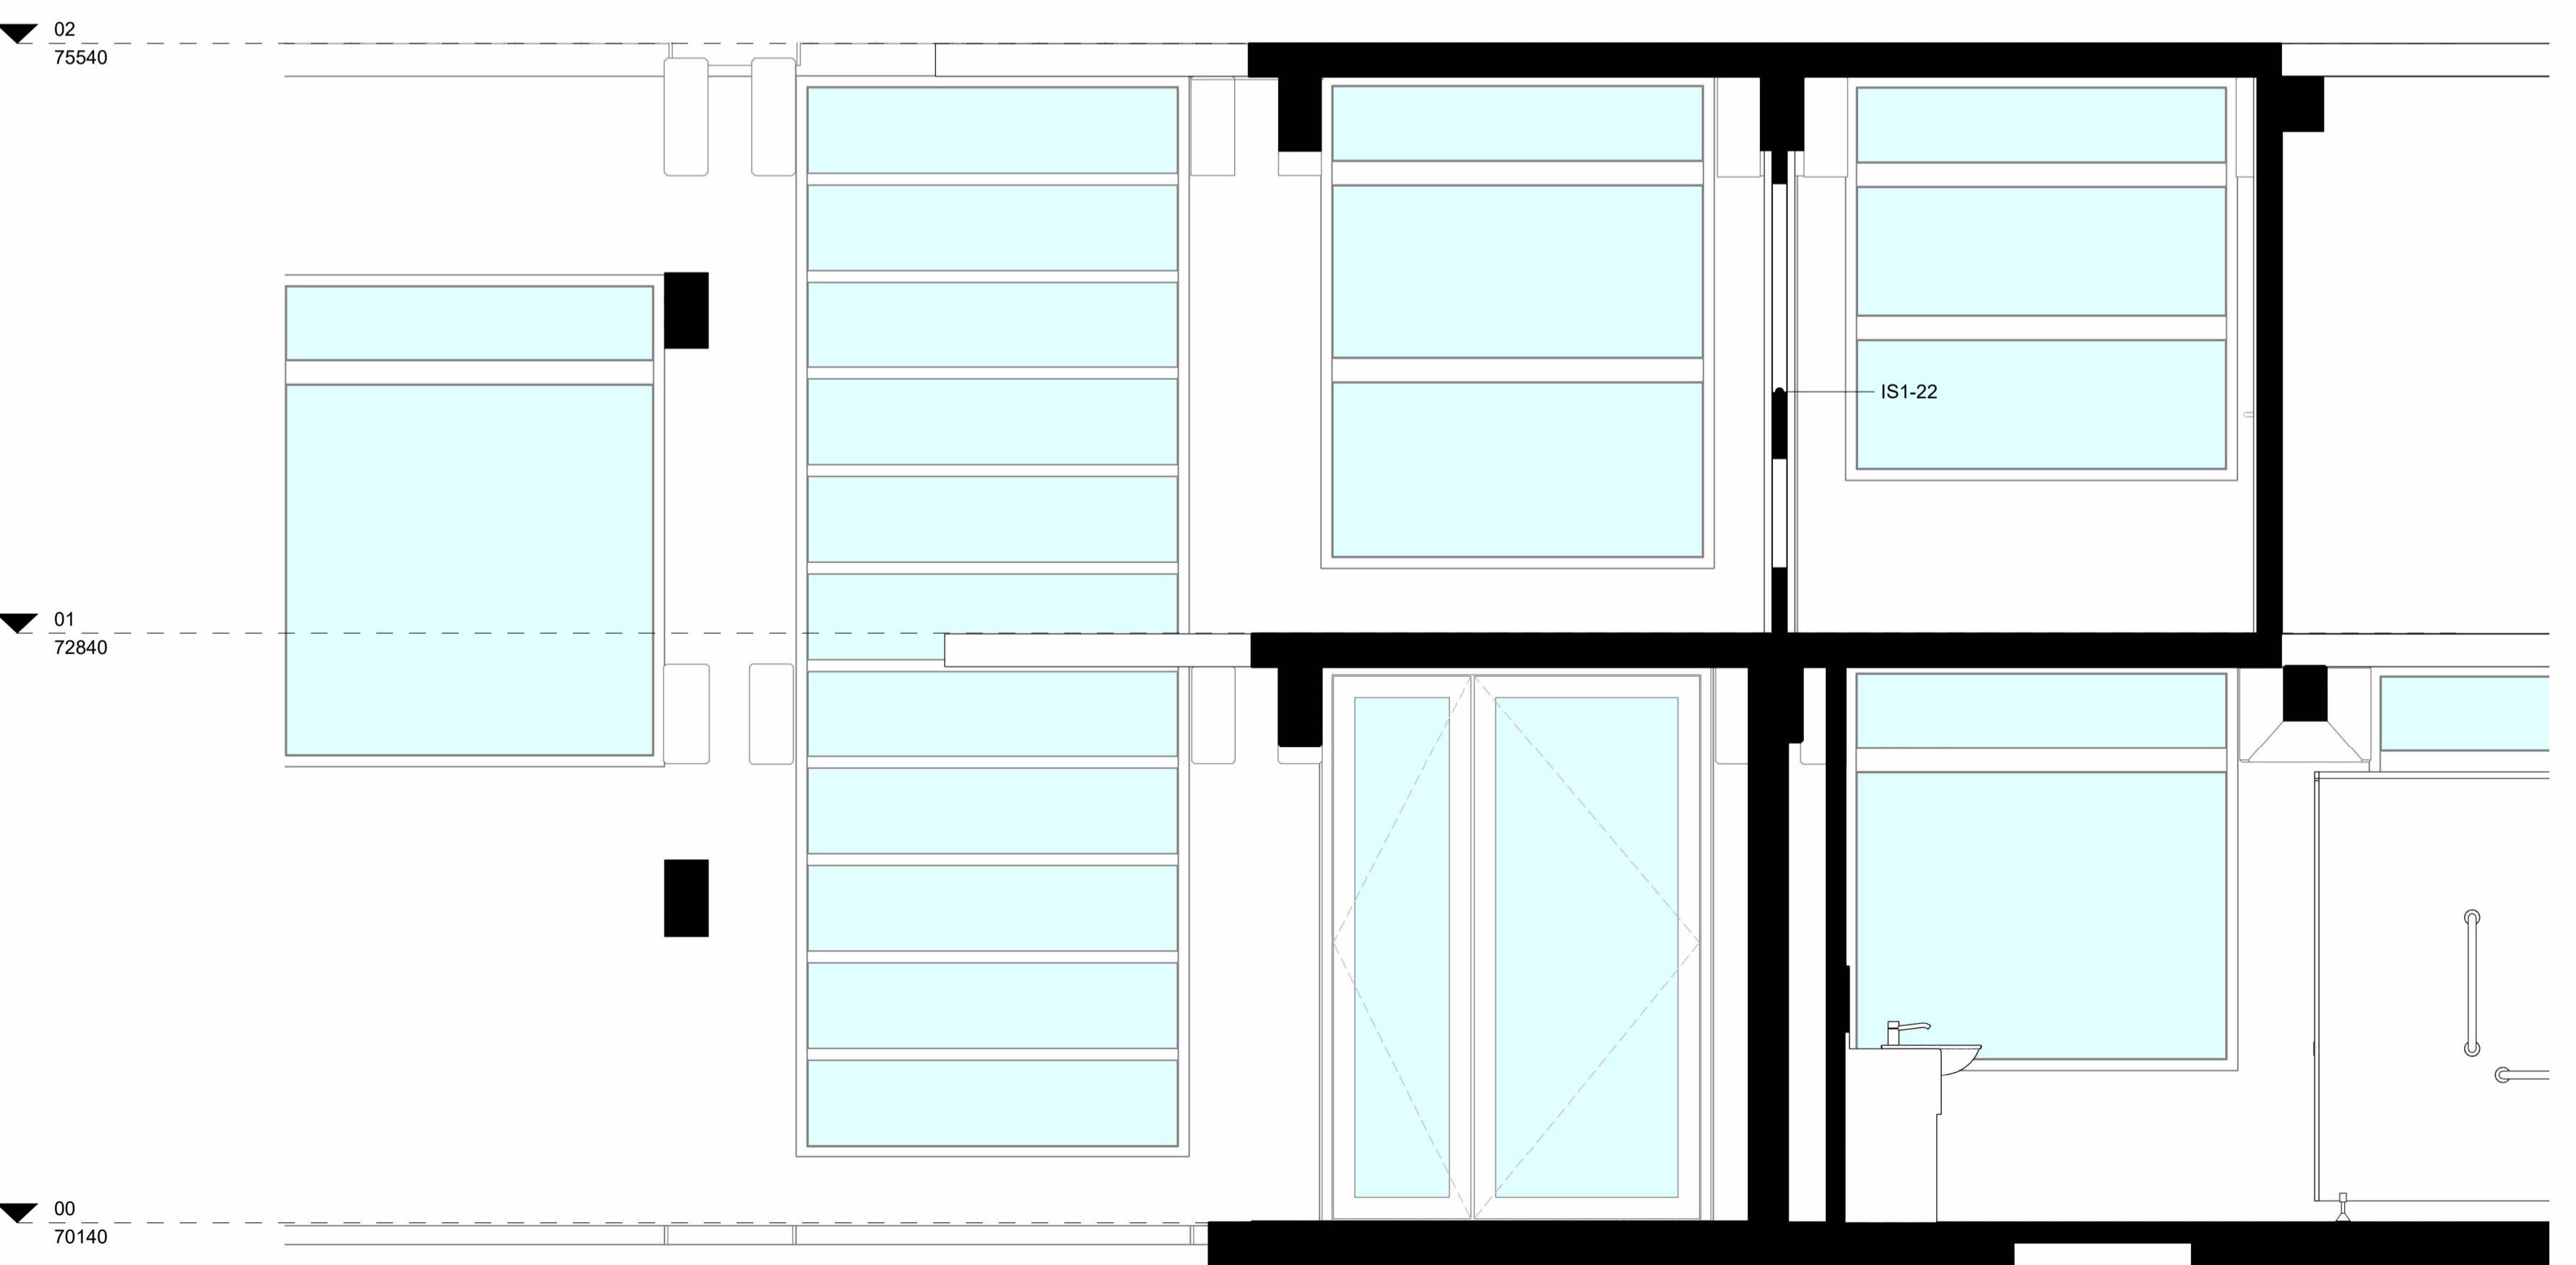


2 | 27502-Stair 4 Internal Screen Elevation - West
1 : 25

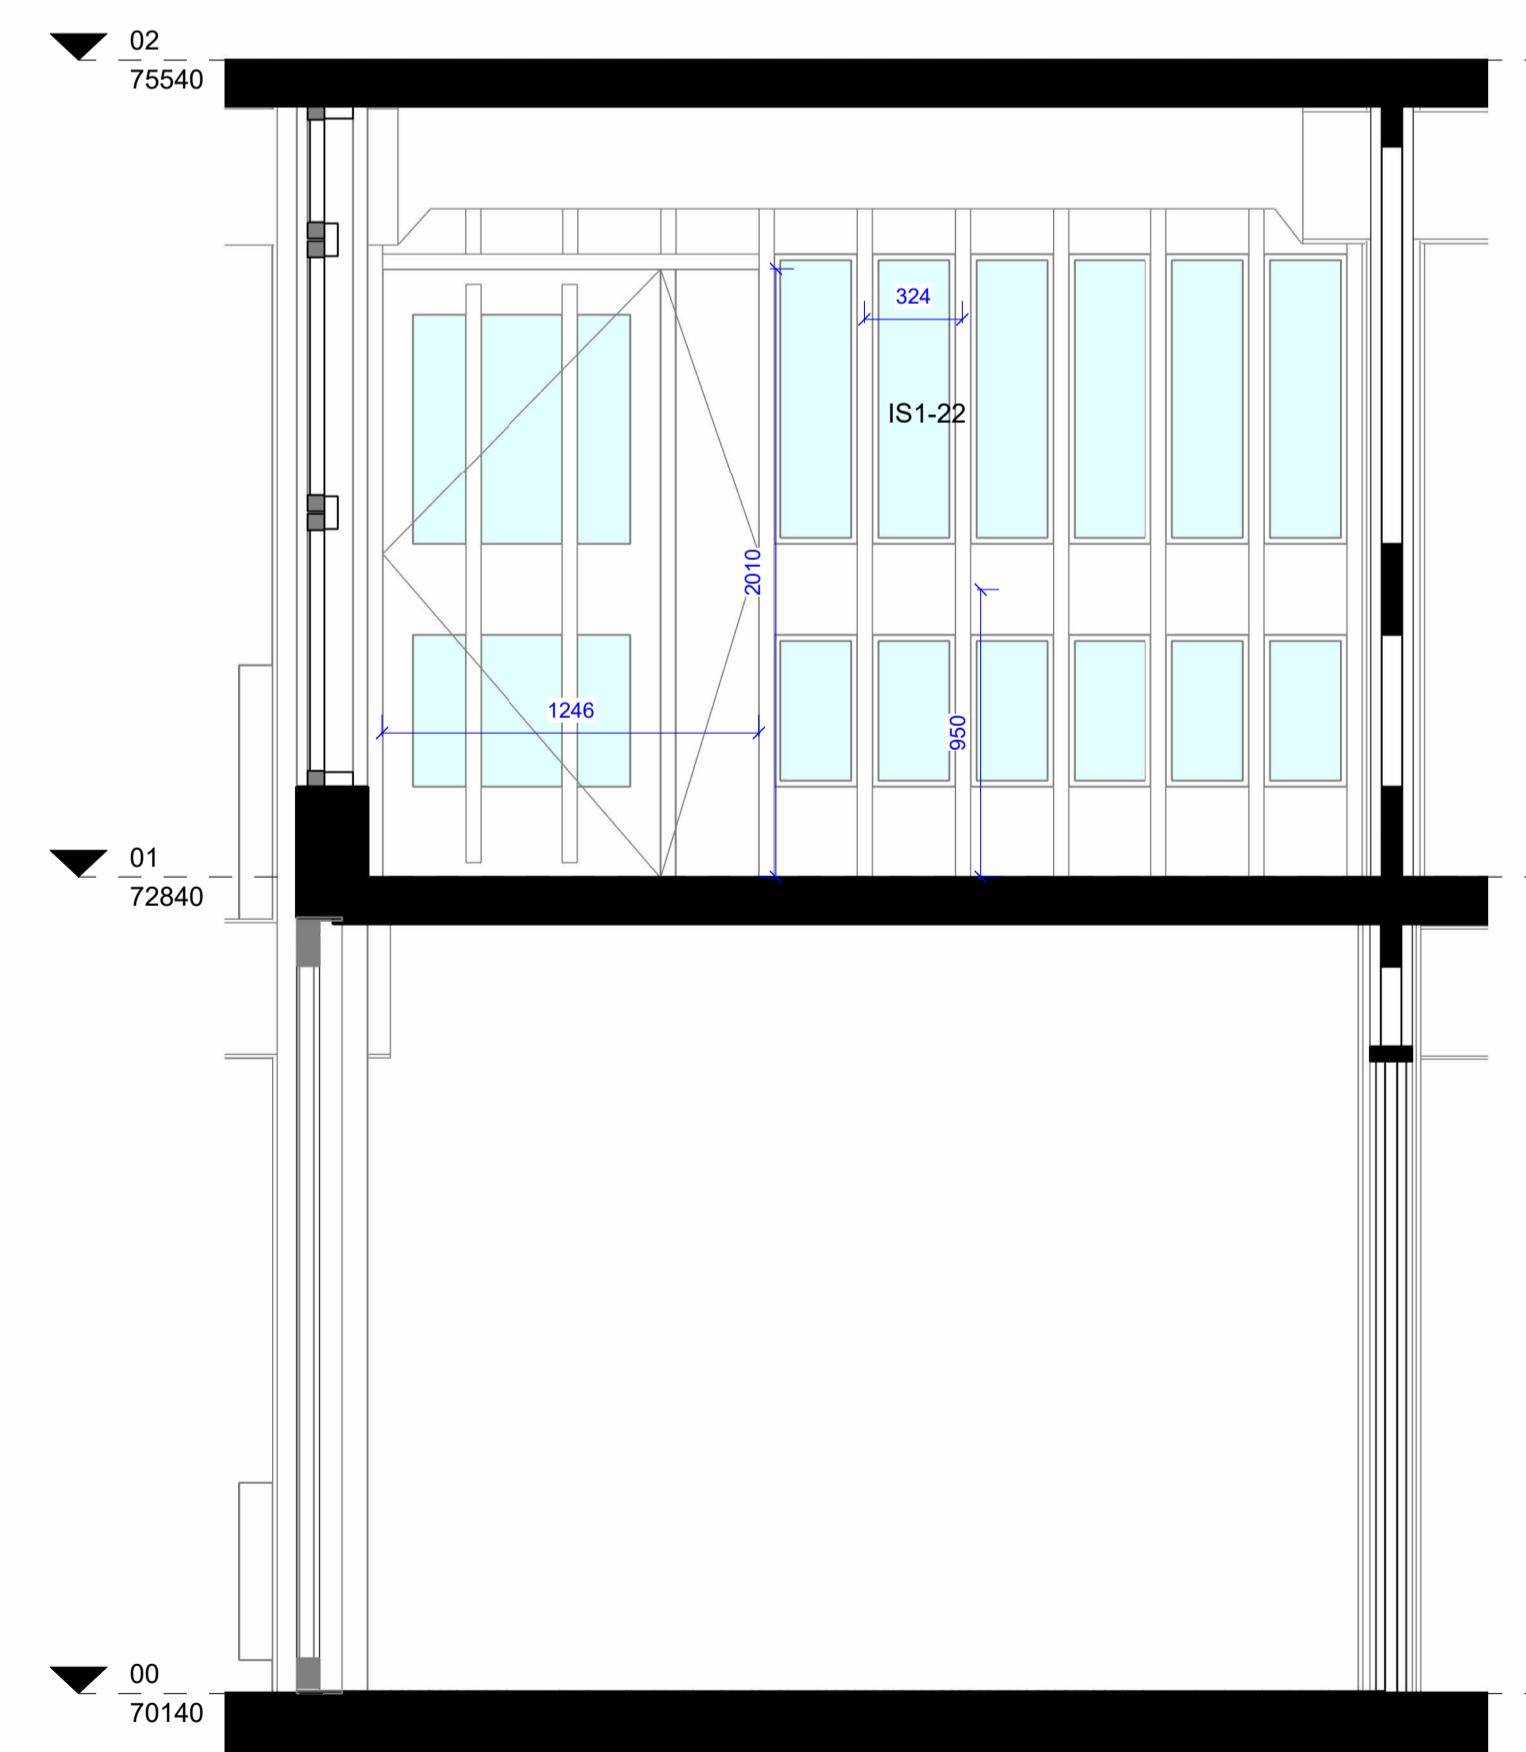

3 | 27052-Stair 4 Internal Screen Elevation - North
1 : 25

1 : 25

Copyright
Ayre Chamberlain Gaunt

A1

SCALE
As indicated

NOTES:

DO NOT SCALE. USE FIGURED DIMENSIONS ONLY.


All dimensions to be checked on site.
Drawing to be read in conjunction with all relevant
Architectural, Interiors, Structural, M&E, Drainage/ Public
Health, Landscape and Civils drawings and specifications.
Any discrepancies between consultant's drawings to be
reported to the Architect before any work commences.
The Contractor's attention is drawn to the Health &
Safety matters identified in the Health & Safety plan as
being potentially hazardous.
These items should not be considered as a full and final
list.

The Work Package Contractor's normal Health & Safety obligations still apply when undertaking constructional operations both on and off site.

location of legal boundaries indicated on this drawing and advise a separate drawing to be completed by specialist surveyor in order to establish exact boundaries.
DWG files provided for information only. Refer to PDF record.

The copyright of this drawing is held by Ayre Chamberlain Gaunt Ltd. Not to be used for any purpose without consent.

ELEVATION FLOORPLAN

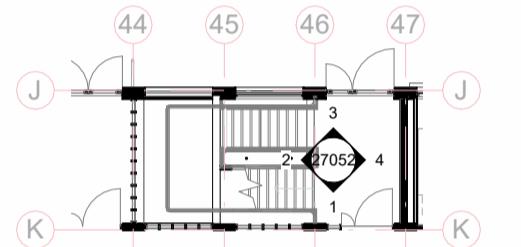

CLIENT
University of Reading
MAIN CONTRACTOR

ACGARCHITECTS.CO.UK
Ayre Chamberlain Gaunt
Belvedere House
Basing View
Basingstoke
Hampshire RG21 4HG

+44 (0)20 3909 5750
mail@acgarchitects.co.uk

PROJECT

URS Building

University of Reading

DRAWING TITLE

EV.	DATE	DESCRIPTION
1	25.04.25	Internal Screens Package Issue
2	16.05.25	Coordination Issue
3	30.05.25	Stage 4a Issue
4	20.06.25	Tender Issue
5	12.09.25	Planning Update

RWN BY CHKD BY APPD BY

DRAWING NO.

2360383-ACG-W033-ZZ-D-A-27052		
STAGE	SUITABILITY	
RIBA stage	code	description
4	S2	Suitable for Review & Comment