


2 | 27055-Stair 3 Internal Screen Elevation - East
1 : 25

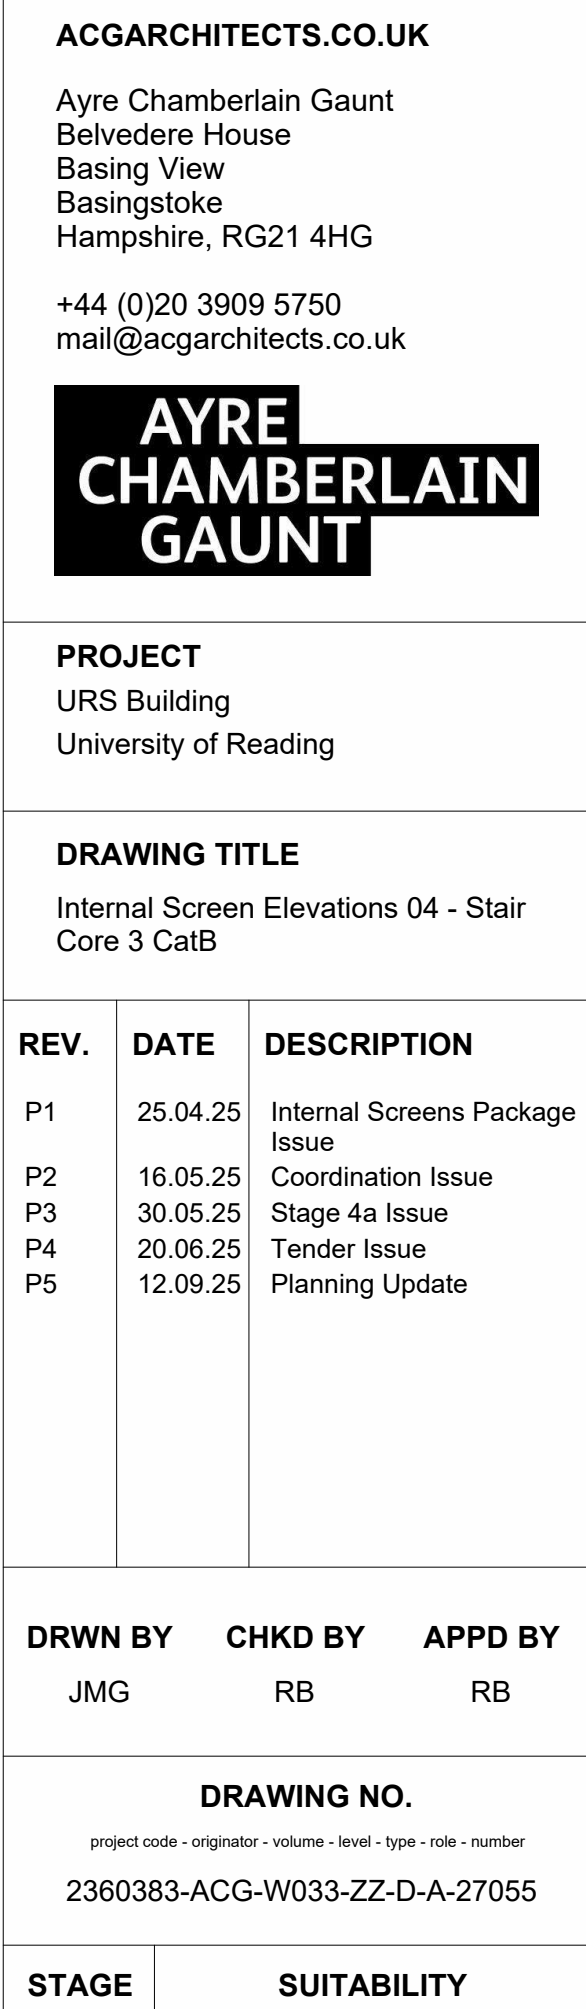

RIBA stage	code	description
4	S2	Suitable for Review & Comment