



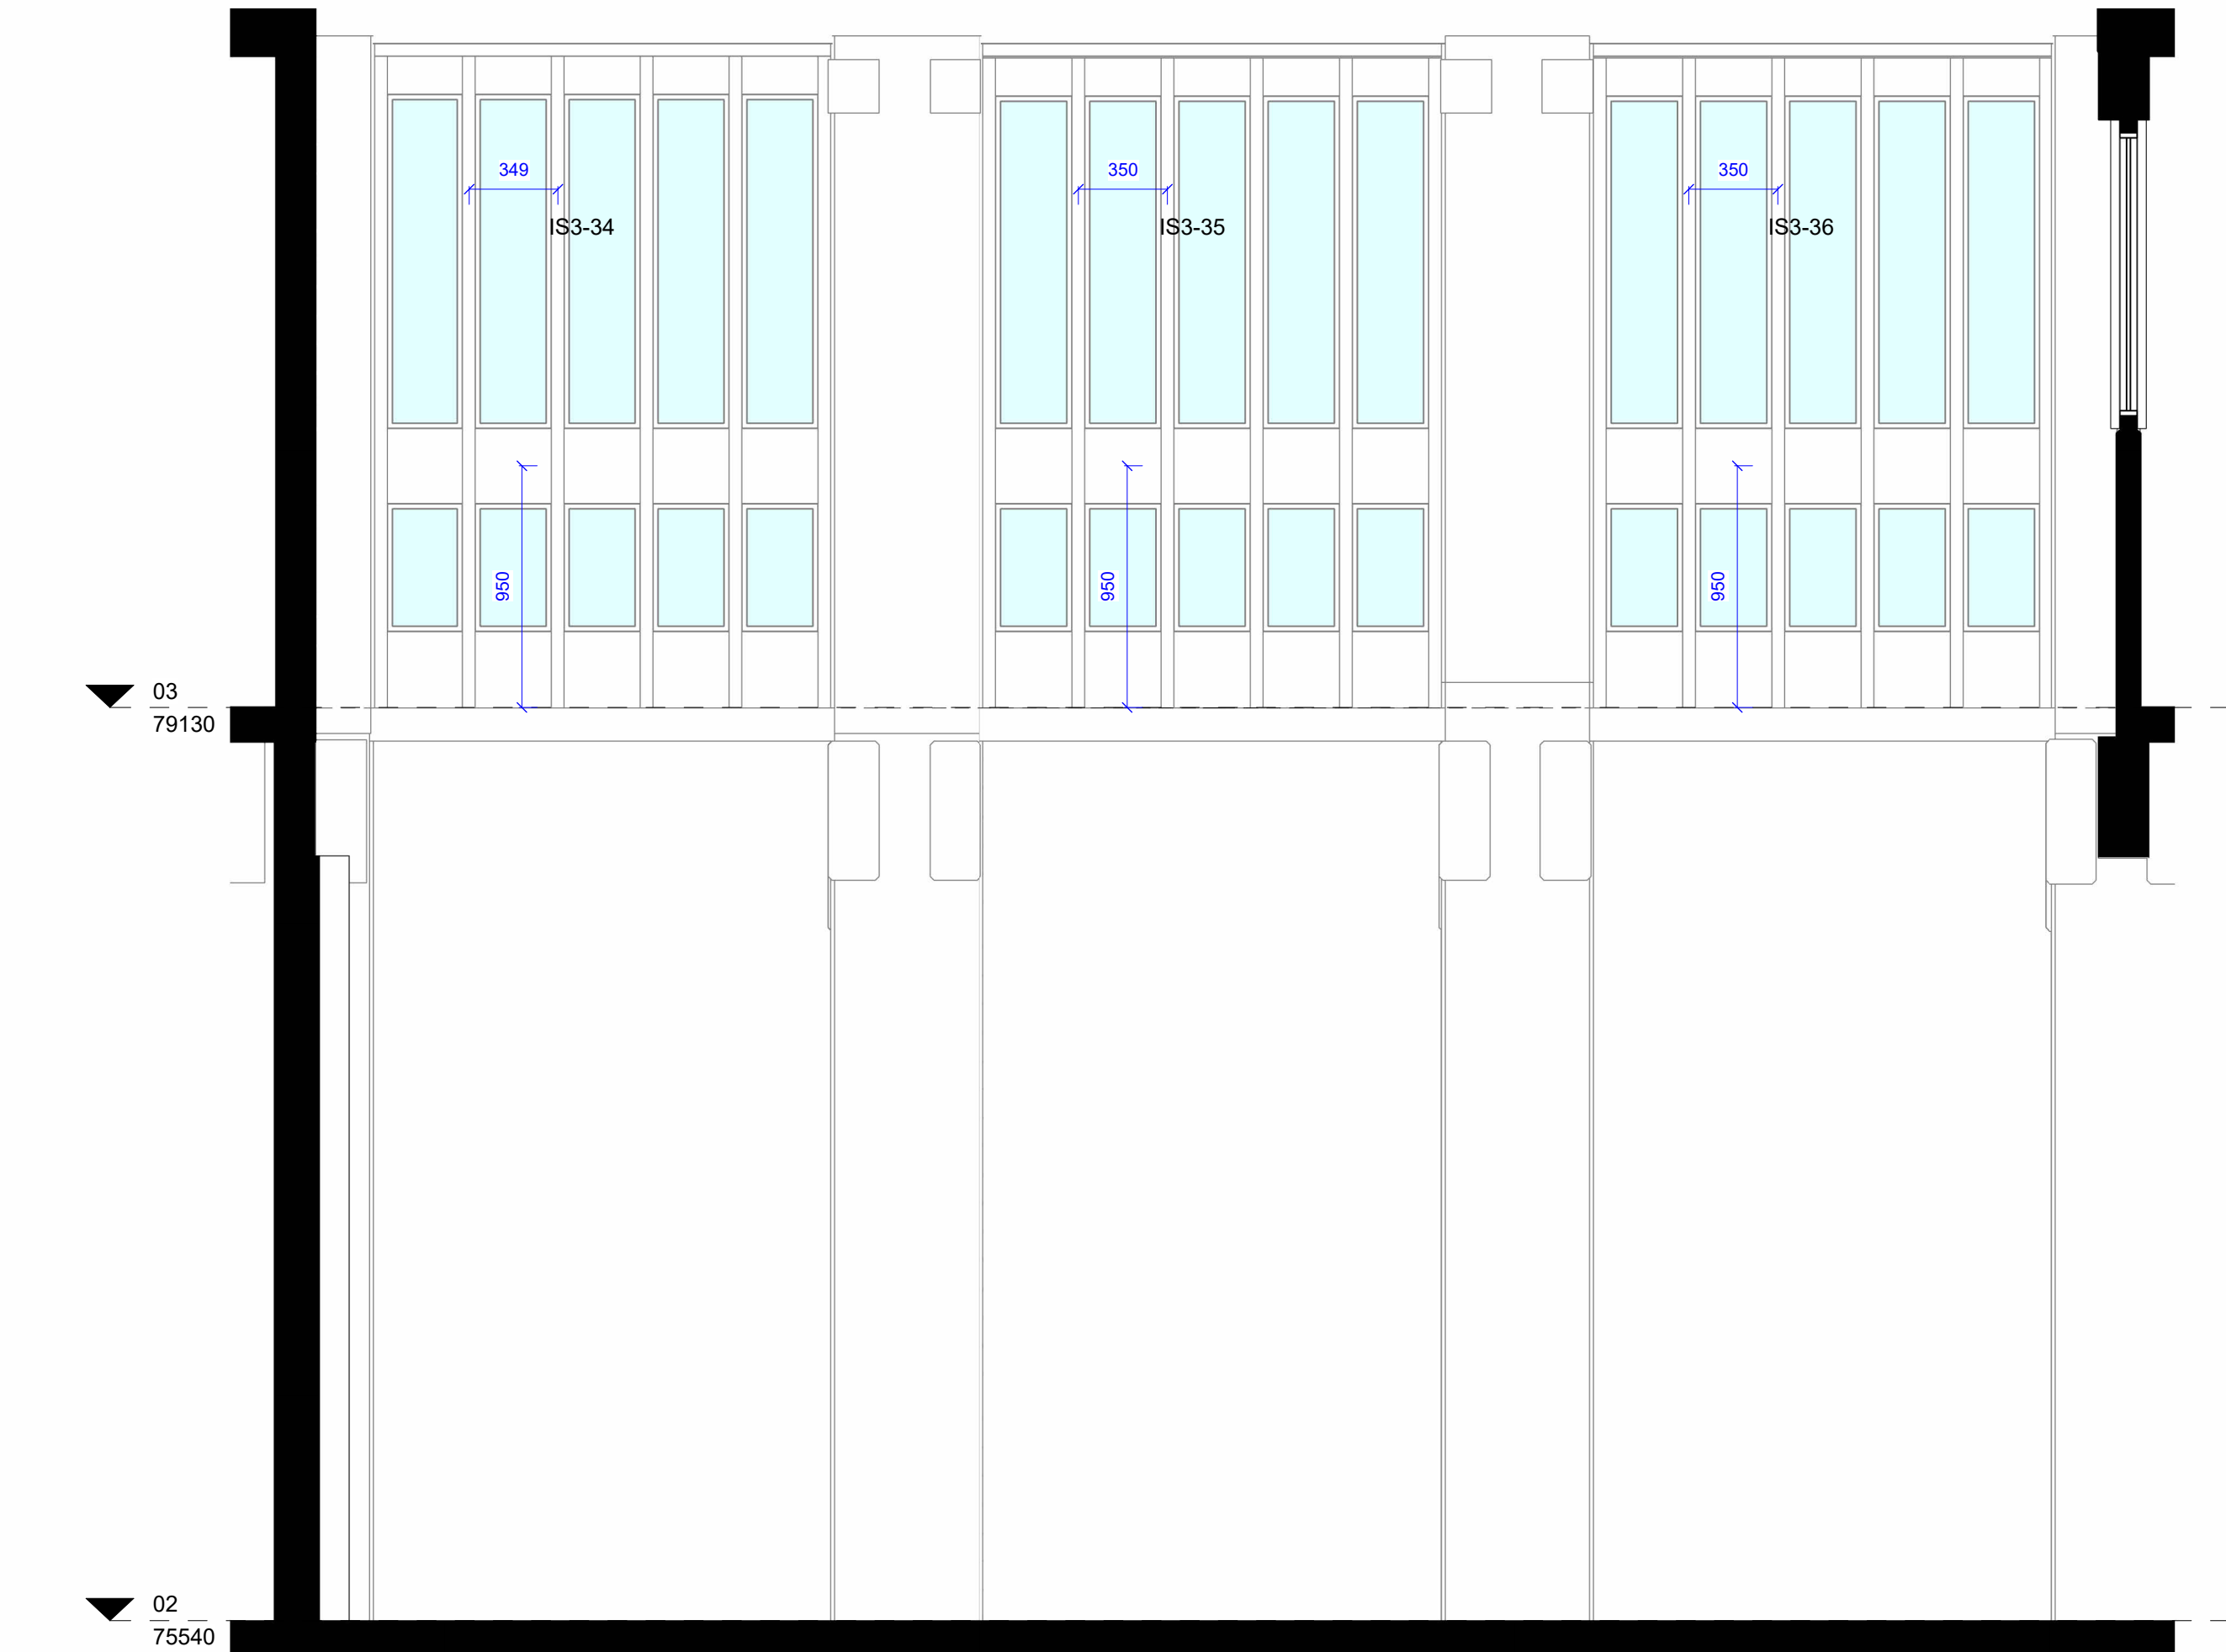


1 | 27059-Level 2 Lightwell A Internal Screen Elevation - South
1 : 25



3 | 27059-Level 2 Lightwell A Internal Screen Elevation - North
1 : 25

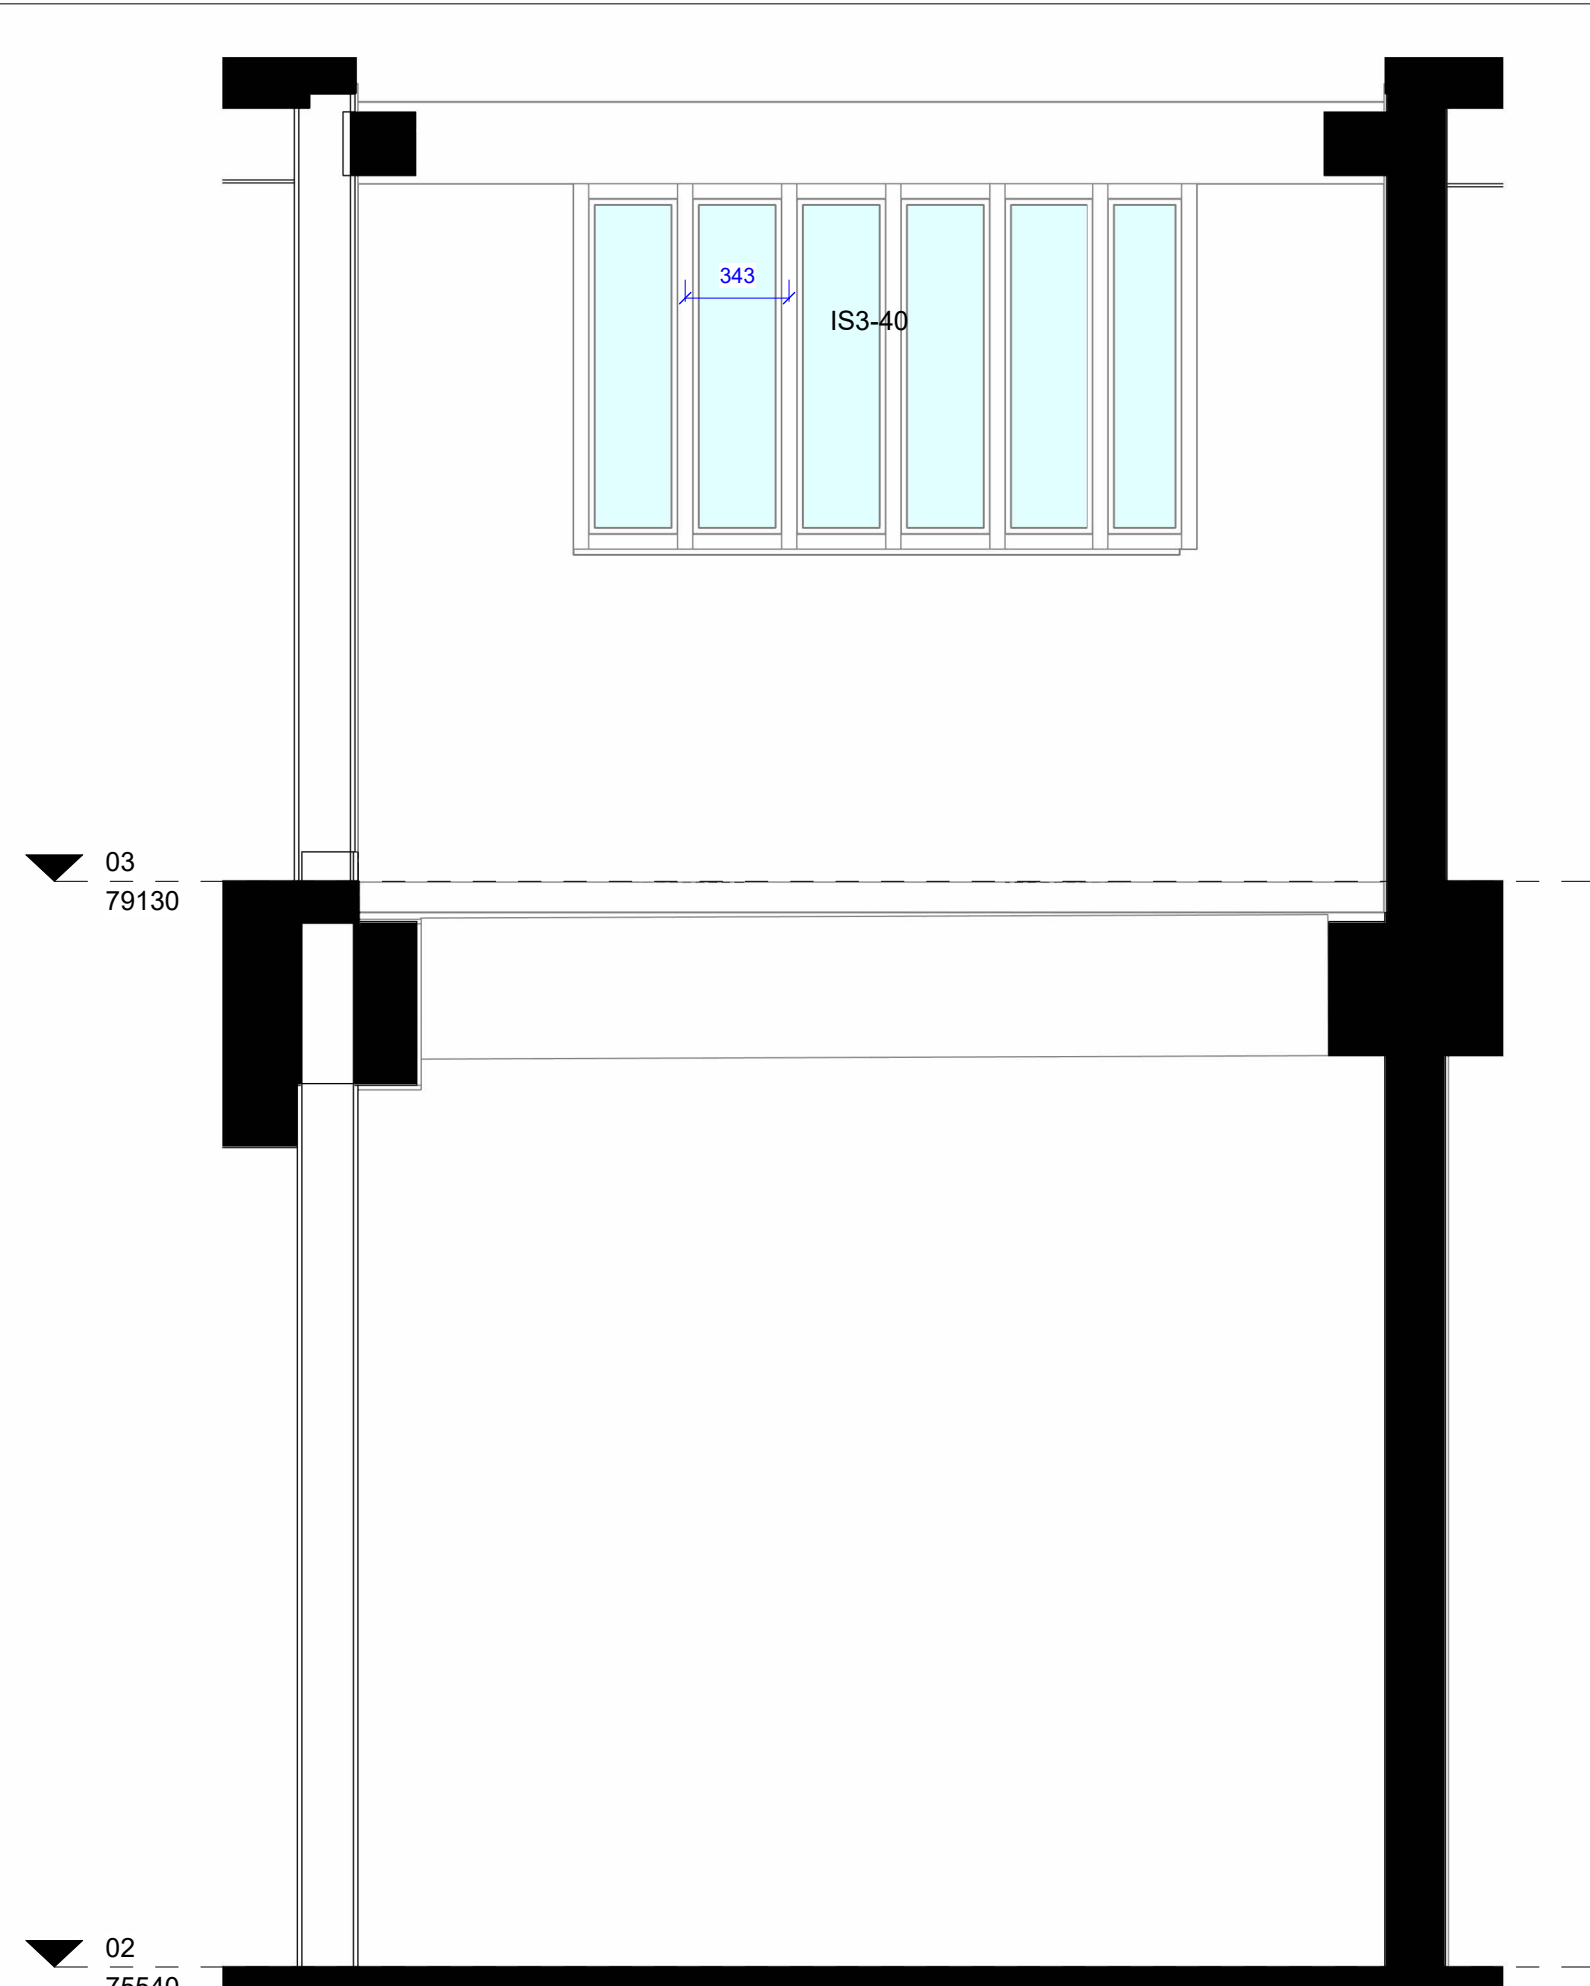

2 | 27059-Level 2 Lightwell A Internal Screen Elevation - East
1 : 25

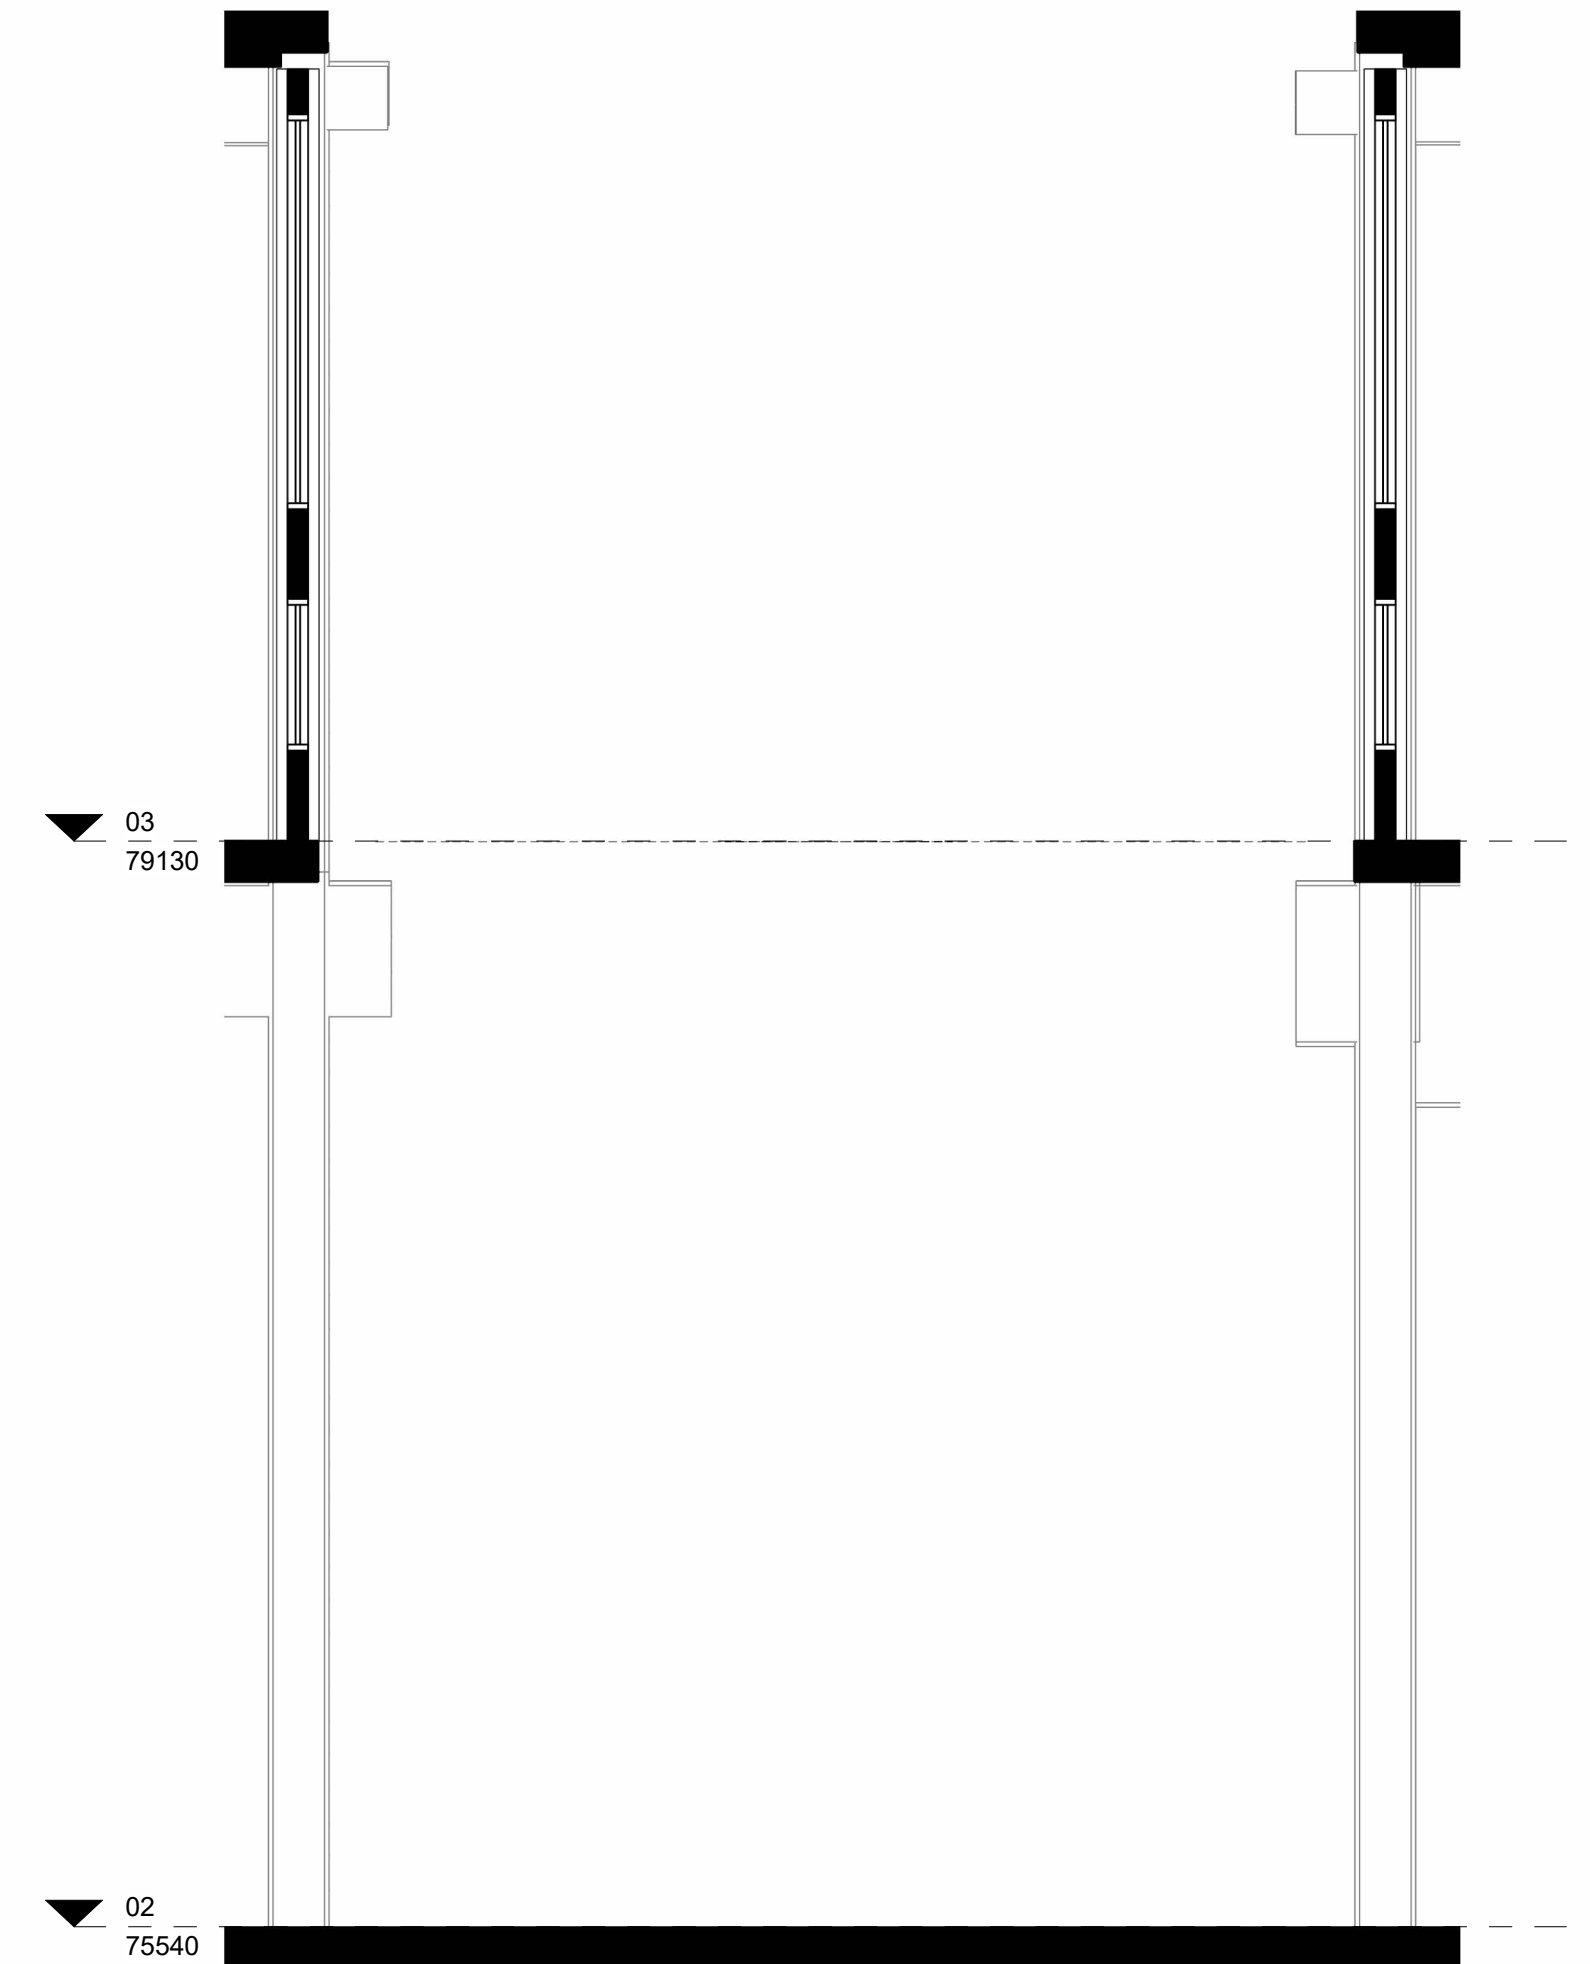

4 | 27059-Level 2 Lightwell A Internal Screen Elevation - West
1 : 25

@ Copyright
Ayre Chamberlain Gaunt

A1

SCALE

As indicated

NOTES:

DO NOT SCALE. USE FIGURED DIMENSIONS ONLY.


All dimensions to be checked on site.
Drawing to be read in conjunction with all relevant
Architectural, Interiors, Structural, M&E, Drainage/ Public
Health, Landscape and Civils drawings and specifications.
Any discrepancies between consultant's drawings to be
reported to the Architect before any work commences.
The Contractor's attention is drawn to the Health &
Safety matters identified in the Health & Safety plan as
being potentially hazardous.
These items should not be considered as a full and final
list.

The Work Package Contractor's normal Health & Safety
obligations still apply when undertaking constructional
operations both on and off site.

Ayre Chamberlain Gaunt take no responsibility for the
location of legal boundaries indicated on this drawing and
advise a separate drawing to be completed by specialist
surveyor in order to establish exact boundaries.
DWG files provided for information only. Refer to PDF
record.

The copyright of this drawing is held by Ayre Chamberlain
Gaunt Ltd. Not to be used for any purpose without
consent.

ELEVATION FLOORPLAN KEY:

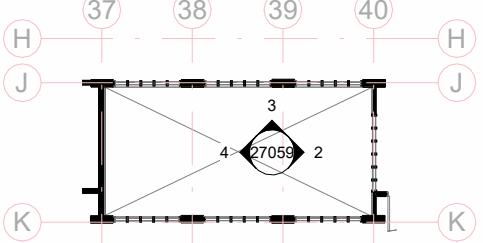

CLIENT

University of Reading

MAIN CONTRACTOR

ACGARCHITECTS.CO.UK

Ayre Chamberlain Gaunt

Belvedere House

Basing View

Basingstoke

Hampshire, RG21 4HG

+44 (0)20 3909 5750

mail@acgarchitects.co.uk

**AYRE
CHAMBERLAIN
GAUNT**

PROJECT

URS Building

University of Reading

DRAWING TITLE

Internal Screen Elevations 08 -
Lightwell A CatB

REV.	DATE	DESCRIPTION
P1	25.04.25	Internal Screens Package Issue
P2	16.05.25	Coordination Issue
P3	30.05.25	Stage 4a Issue
P4	20.06.25	Tender Issue
P5	12.09.25	Planning Update

DRWN BY	CHKD BY	APPD BY
JMG	RB	RB

DRAWING NO.

project code - originator - volume - level - type - role - number

2360383-ACG-W033-ZZ-D-A-27059

STAGE	SUITABILITY
RIBA stage	code description
4	S2 Suitable for Review & Comment