




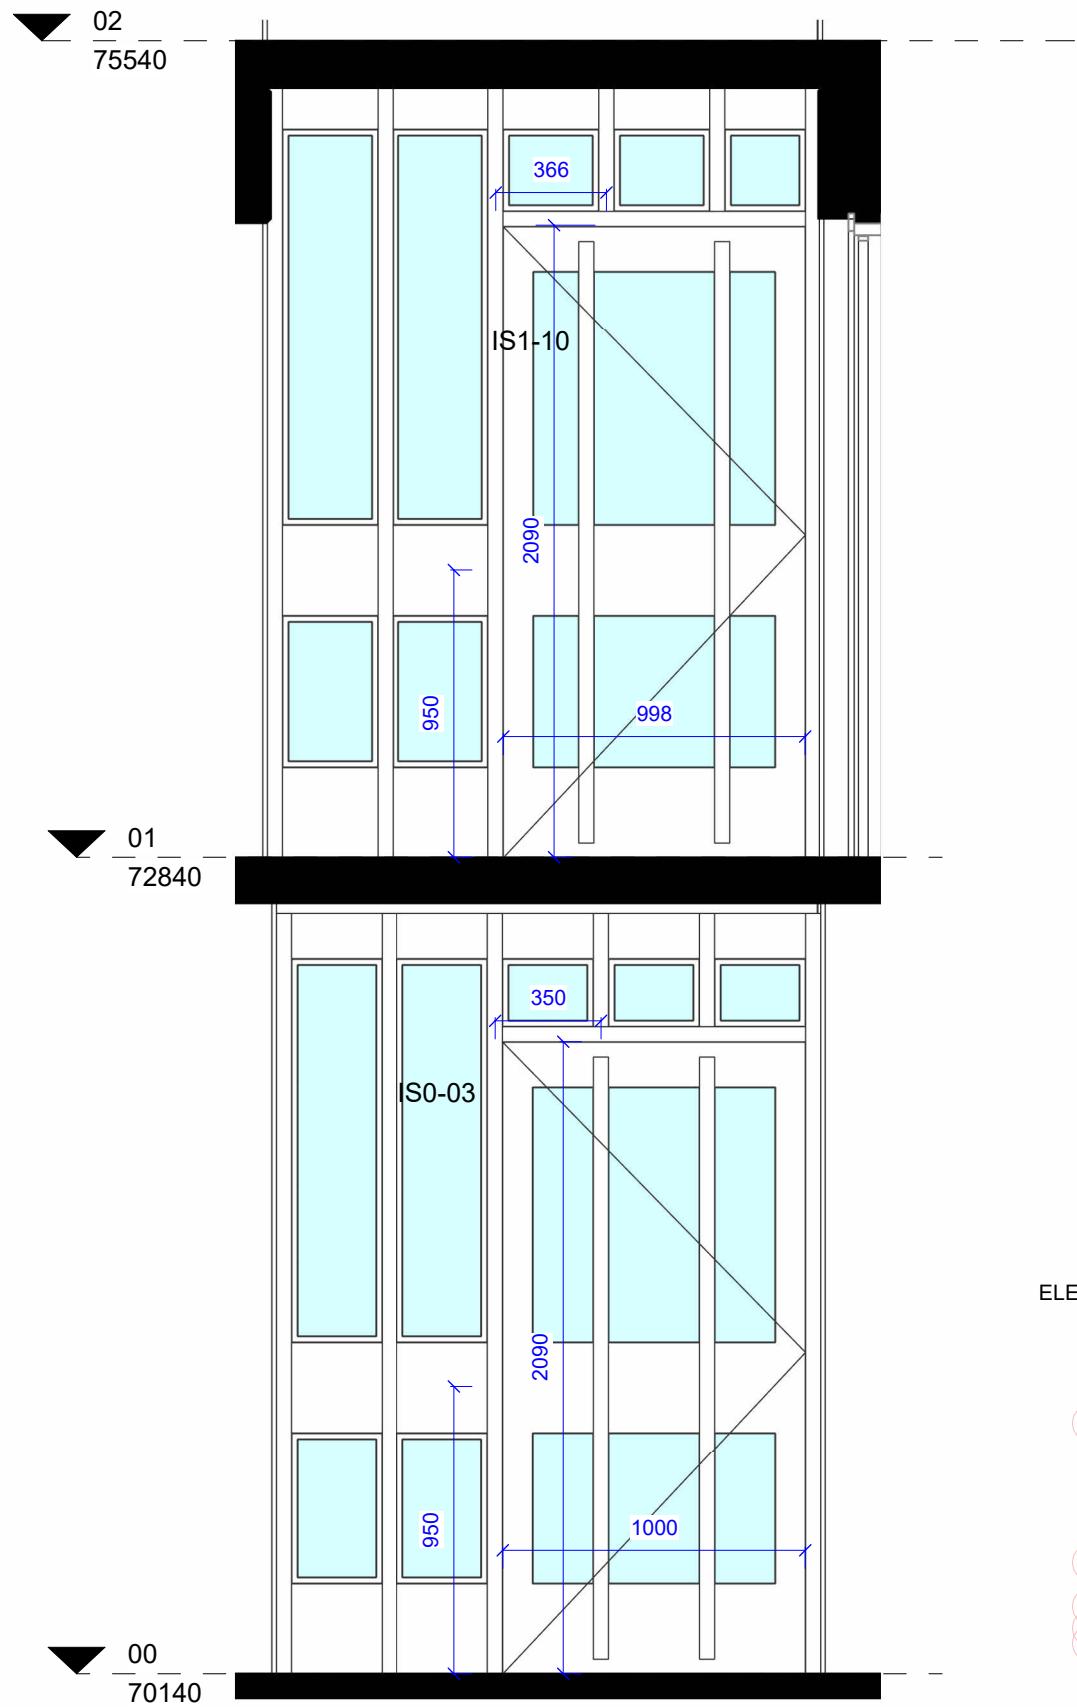


1 | 27061-Internal Screen Elevation - Welfare Room & Meeting Room
1 : 25

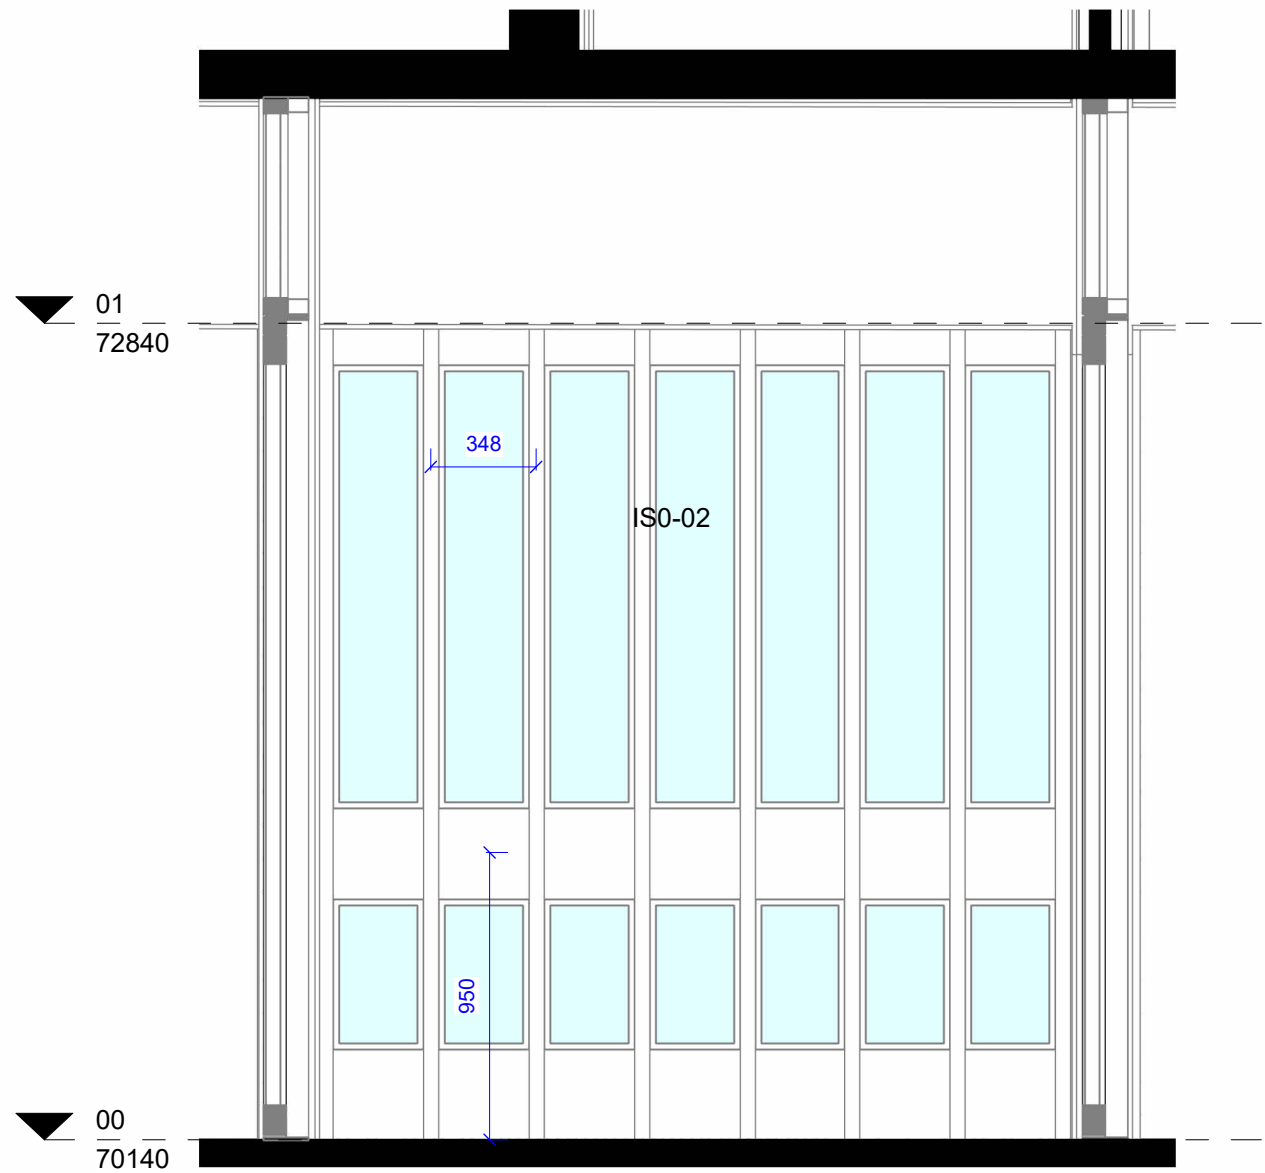


2 | 27061-Main Entrance Lobby Internal Screen Elevation - East
1 : 25

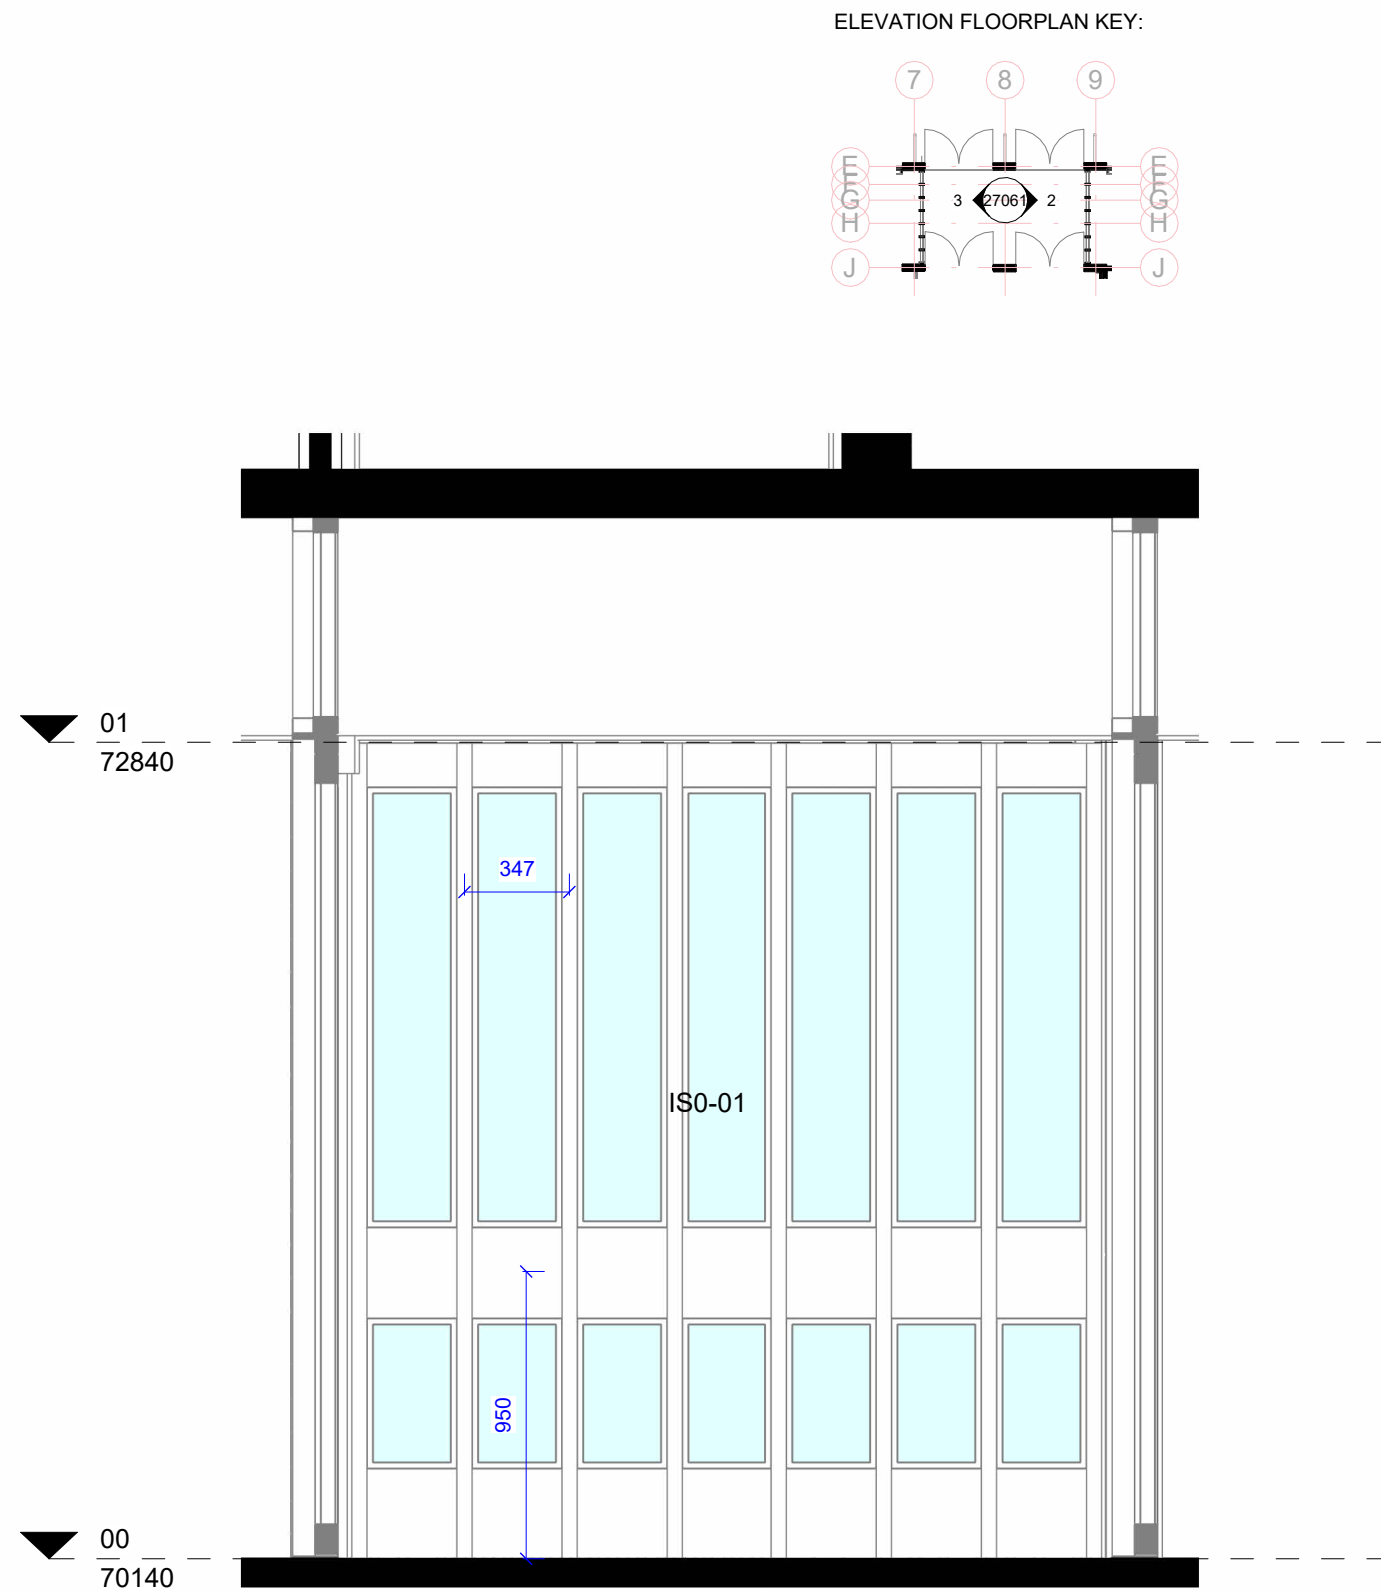

3 | 27061-Main Entrance Lobby Internal Screen Elevation - West
1 : 25

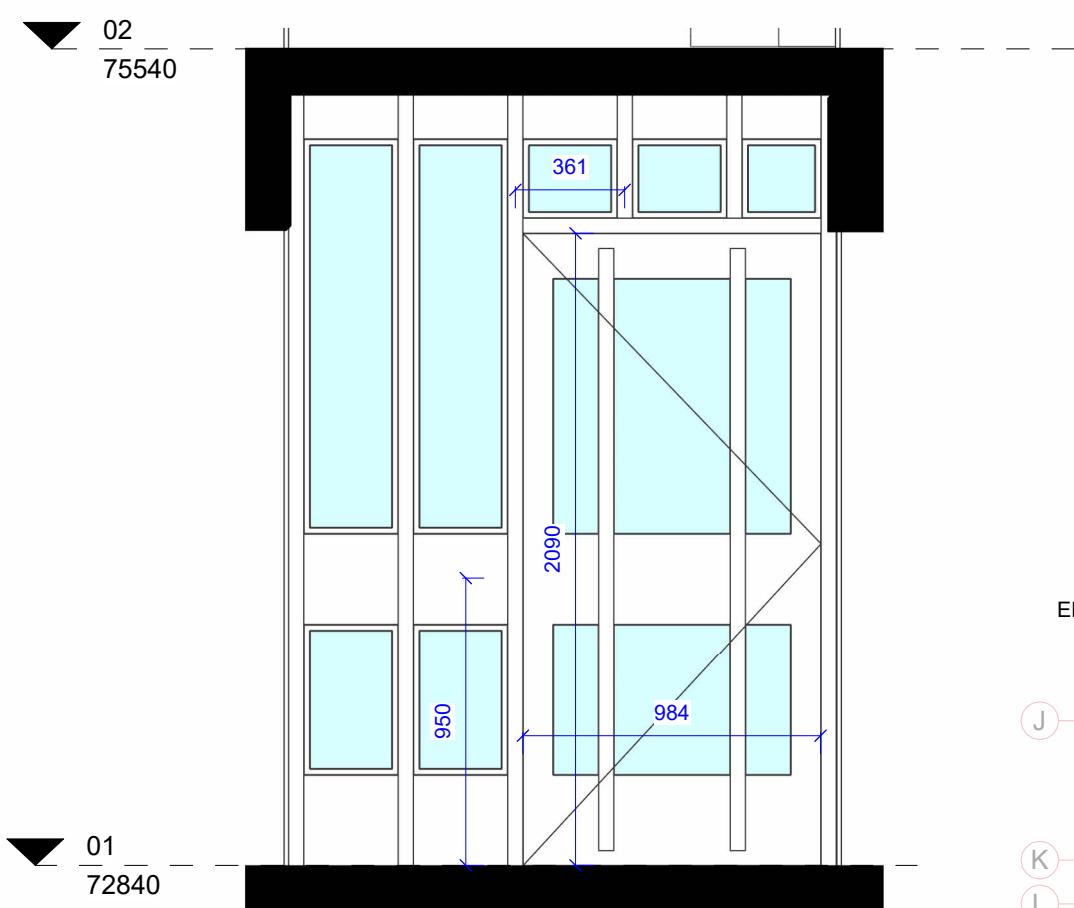


5 | 27061-Internal Screen Elevation - Welfare Room
1 : 25

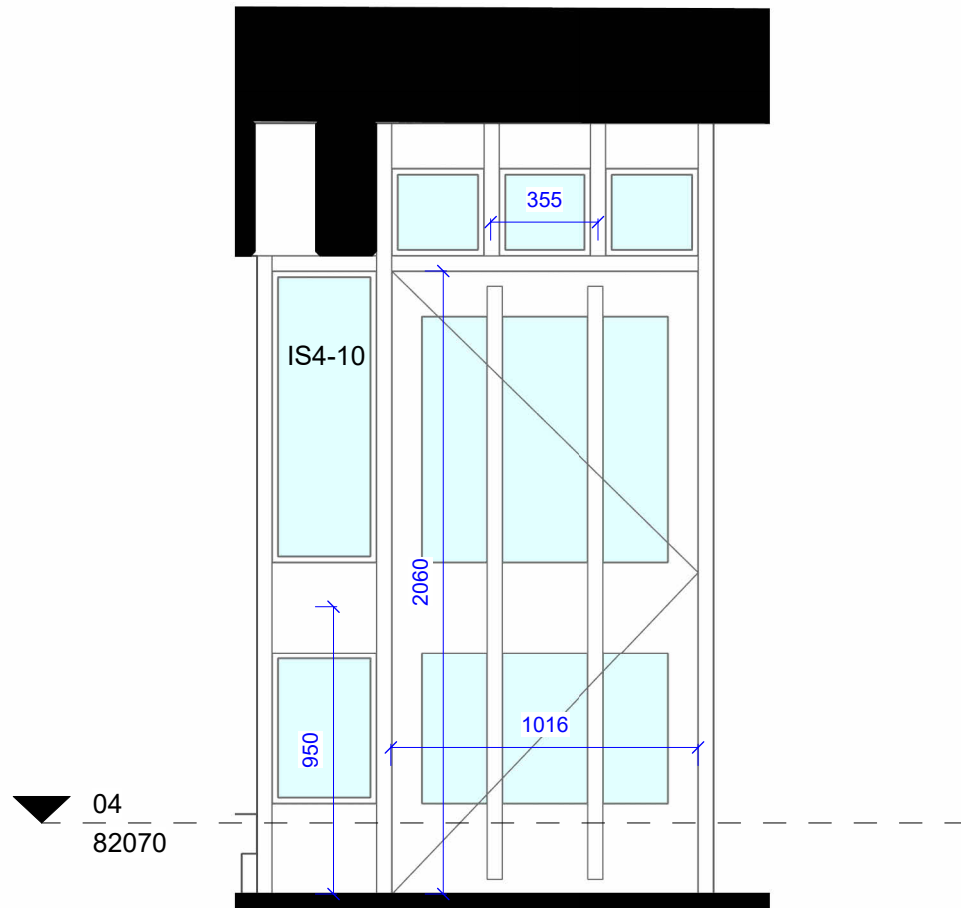


4 | 27061-Internal Screen Elevation - Level 4 Office
1 : 25


ELEVATION FLOORPLAN KEY:

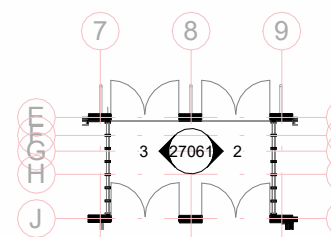


ELEVATION FLOORPLAN KEY:

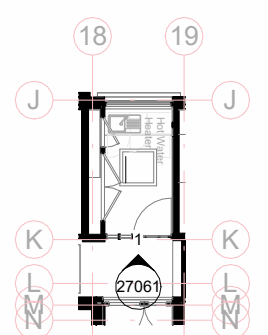

ELEVATION FLOORPLAN KEY:

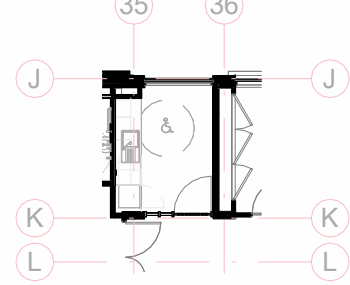

ELEVATION FLOORPLAN KEY:

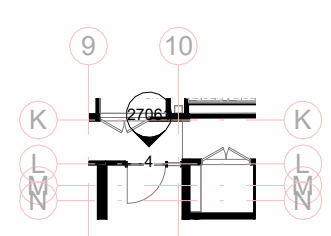

Internal Screen Schedule					
Description	Level	Mark	Length	Height	Fire Rating
New Timber/Glass Screen	00	ISO-01	2478	2700	
New Timber/Glass Screen	00	ISO-02	2488	2710	30min
New Timber/Glass Screen	00	ISO-03	1801	2513	
New Timber/Glass Screen	00	ISO-04	1796	2550	30min
New Timber/Glass Screen	00	ISO-05	1796	2550	30min
New Timber/Glass Screen	00	ISO-06	1795	2550	30min
New Timber/Glass Screen	00	ISO-07	1796	2557	30min
New Timber/Glass Screen	00	ISO-08	3280	2326	30min
New Timber/Glass Screen	00	ISO-09	1797	2565	30min
New Timber/Glass Screen	00	ISO-10	1796	2565	30min
New Timber/Glass Screen	00	ISO-11	1796	2557	30min
New Timber/Glass Screen	00	ISO-12	1800	1730	
New Timber/Glass Screen	00	ISO-13	1800	925	

New Timber/Glass Screen	01	IS1-01	1793	2568	30min
New Timber/Glass Screen	01	IS1-02	1795	2568	30min
New Timber/Glass Screen	01	IS1-03	1800	2568	30min
New Timber/Glass Screen	01	IS1-04	1796	2568	30min
New Timber/Glass Screen	01	IS1-05	3404	2230	30min
New Timber/Glass Screen	01	IS1-06	1800	2568	30min
New Timber/Glass Screen	01	IS1-07	1800	2568	30min
New Timber/Glass Screen	01	IS1-08	1800	2568	30min
New Timber/Glass Screen	01	IS1-09	1796	2568	30min
New Timber/Glass Screen	01	IS1-10	1885	2560	
New Timber/Glass Screen	01	IS1-11	31379	1817	30min
New Timber/Glass Screen	01	IS1-11A	1808	443	30min
New Timber/Glass Screen	01	IS1-11B	1808	443	30min
New Timber/Glass Screen	01	IS1-11C	1808	443	30min
New Timber/Glass Screen	01	IS1-11D	1808	443	30min
New Timber/Glass Screen	01	IS1-11E	1808	443	30min
New Timber/Glass Screen	01	IS1-11F	1808	443	30min
New Timber/Glass Screen	01	IS1-11G	1808	443	30min
New Timber/Glass Screen	01	IS1-11H	1808	443	30min
New Timber/Glass Screen	01	IS1-11J	1808	443	30min
New Timber/Glass Screen	01	IS1-11K	1808	443	30min
New Timber/Glass Screen	01	IS1-11L	1808	443	30min
New Timber/Glass Screen	01	IS1-11M	1808	443	30min
New Timber/Glass Screen	01	IS1-11N	1808	443	30min
New Timber/Glass Screen	01	IS1-12	1799	2576	30min
New Timber/Glass Screen	01	IS1-13	1807	2576	30min
New Timber/Glass Screen	01	IS1-14	1795	2577	30min
New Timber/Glass Screen	01	IS1-16	12051	1476	30min
New Timber/Glass Screen	01	IS1-16A	2293	751	30min
New Timber/Glass Screen	01	IS1-16B	1815	751	30min
New Timber/Glass Screen	01	IS1-16C	1787	751	30min
New Timber/Glass Screen	01	IS1-16D	1806	751	30min
New Timber/Glass Screen	01	IS1-16E	1807	751	30min
New Timber/Glass Screen	01	IS1-17	1785	2570	30min
New Timber/Glass Screen	01	IS1-18	3280	2304	30min
New Timber/Glass Screen	01	IS1-19	1817	2565	30min
New Timber/Glass Screen	01	IS1-20	1796	2565	30min
New Timber/Glass Screen	01	IS1-21	1800	2565	30min
New Timber/Glass Screen	01	IS1-22	3290	2210	30min
New Timber/Glass Screen	01	IS1-23	1796	2570	30min

New Timber/Glass Screen	02	IS2-01	1795	2535	30min
New Timber/Glass Screen	02	IS2-02	1817	2535	30min
New Timber/Glass Screen	02	IS2-03	1796	2545	30min
New Timber/Glass Screen	02	IS2-04	1789	3479	30min
New Timber/Glass Screen	02	IS2-05	1805	3496	30min
New Timber/Glass Screen	02	IS2-06	1806	3490	30min
New Timber/Glass Screen	02	IS2-07	3427	3113	30min
New Timber/Glass Screen	02	IS2-10	1806	3490	30min
New Timber/Glass Screen	02	IS2-11	3420	3096	30min
New Timber/Glass Screen	02	IS2-12	1807	3457	30min
New Timber/Glass Screen	02	IS2-13	1797	3453	30min
New Timber/Glass Screen	02	IS2-14	1800	3460	30min
New Timber/Glass Screen	02	IS2-15	1796	3460	30min
New Timber/Glass Screen	02	IS2-16	1812	3461	30min
New Timber/Glass Screen	02	IS2-18	1800	3460	30min
New Timber/Glass Screen	02	IS2-19	3404	3096	30min
New Timber/Glass Screen	02	IS2-20	1800	3460	30min

New Timber/Glass Screen	03	IS3-01	1792	2553	30min
New Timber/Glass Screen	03	IS3-02	1790	2553	30min
New Timber/Glass Screen	03	IS3-03	1800	2570	30min
New Timber/Glass Screen	03	IS3-04	1796	2570	30min
New Timber/Glass Screen	03	IS3-05	1795	2553	30min
New Timber/Glass Screen	03	IS3-06	1807	2553	30min
New Timber/Glass Screen	03	IS3-07	1800	2570	30min
New Timber/Glass Screen	03	IS3-08	1796	2570	30min
New Timber/Glass Screen	03	IS3-09	3404	2180	30min
New Timber/Glass Screen	03	IS3-10	1796	2570	
New Timber/Glass Screen	03	IS3-11	3404	2293	30min
New Timber/Glass Screen	03	IS3-12	1800	2569	30min
New Timber/Glass Screen	03	IS3-13	1800	2569	30min
New Timber/Glass Screen	03	IS3-14	1793	2569	30min
New Timber/Glass Screen	03	IS3-15	1793	2569	30min
New Timber/Glass Screen	03	IS3-16	1795	2569	30min
New Timber/Glass Screen	03	IS3-17	1823	2569	30min
New Timber/Glass Screen	03	IS3-18	3422	2303	30min
New Timber/Glass Screen	03	IS3-19	1784	2553	30min
New Timber/Glass Screen	03	IS3-20	1813	2553	30min
New Timber/Glass Screen	03	IS3-21	1806	2570	30min
New Timber/Glass Screen	03	IS3-24	1806	2570	30min
New Timber/Glass Screen	03	IS3-25	3427	2193	30min
New Timber/Glass Screen	03	IS3-26	1802	2566	30min
New Timber/Glass Screen	03	IS3-27	1816	2566	30min
New Timber/Glass Screen	03	IS3-30	3406	2439	30min
New Timber/Glass Screen	03	IS3-31	1796	2570	
New Timber/Glass Screen	03	IS3-32	1805	2558	
New Timber/Glass Screen	03	IS3-33	1790	2558	
New Timber/Glass Screen	03	IS3-34	1793	2560	30min
New Timber/Glass Screen	03	IS3-35	1799	2553	30min
New Timber/Glass Screen	03	IS3-36	1800	2553	30min
New Timber/Glass Screen	03	IS3-37	1793	2553	30min
New Timber/Glass Screen	03	IS3-38	1799	2553	30min
New Timber/Glass Screen	03	IS3-39	1800	2553	30min
New Timber/Glass Screen	03	IS3-40	2115	1211	30min
New Timber/Glass Screen	03	IS3-42	1807	2569	30min
New Timber/Glass Screen	03	IS3-43	1797	2569	30min
New Timber/Glass Screen	03	IS3-44	1800	2570	30min
New Timber/Glass Screen	03	IS3-45	1796	2570	30min
New Timber/Glass Screen	03	IS3-46	1812	2569	30min
New Timber/Glass Screen	03	IS3-48	1800	2548	30min
New Timber/Glass Screen	03	IS3-49	1796	2570	30min
New Timber/Glass Screen	03	IS3-50	3404	2318	30min

New Timber/Glass Screen	04	IS4-01	1790	2554	30min
New Timber/Glass Screen	04	IS4-02	1790	2554	30min
New Timber/Glass Screen	04	IS4-03	1800	2505	30min
New Timber/Glass Screen	04	IS4-04	1796	2505	30min
New Timber/Glass Screen	04	IS4-05	1795	2564	30min
New Timber/Glass Screen	04	IS4-06	1807	2548	30min
New Timber/Glass Screen	04	IS4-07	1800	2505	30min
New Timber/Glass Screen	04	IS4-08	1796	2505	30min
New Timber/Glass Screen	04	IS4-09	3404	2318	30min
New Timber/Glass Screen	04	IS4-10	1511	2548	30min

@ Copyright
Ayre Chamberlain Gaunt

A1

SCALE

As indicated

NOTES:

DO NOT SCALE. USE FIGURED DIMENSIONS ONLY.

All dimensions to be checked on site.
Drawing to be read in conjunction with all relevant Architectural, Interiors, Structural, M&E, Drainage/ Public Health, Landscape and Civils drawings and specifications.
Any discrepancies between consultant's drawings to be reported to the Architect before any work commences.
The Contractor's attention is drawn to the Health & Safety matters identified in the Health & Safety plan as being potentially hazardous.
These items should not be considered as a full and final list.

The Work Package Contractor's normal Health & Safety obligations still apply when undertaking constructional operations both on and off site.

Ayre Chamberlain Gaunt take no responsibility for the location of legal boundaries indicated on this drawing and advise a separate drawing to be completed by specialist surveyor in order to establish exact boundaries.
DWG files provided for information only. Refer to PDF record.

The copyright of this drawing is held by Ayre Chamberlain Gaunt Ltd. Not to be used for any purpose without consent.

CLIENT

University of Reading

MAIN CONTRACTOR

ACGARCHITECTS.CO.UK

Ayre Chamberlain Gaunt
Belvedere House
Basing View
Basingstoke
Hampshire, RG21 4HG

+44 (0)20 3909 5750
mail@acgarchitects.co.uk

AYRE
CHAMBERLAIN
GAUNT

PROJECT

URS Building
University of Reading

DRAWING TITLE

Internal Screen Elevations 10 - Misc
CatB

REV.	DATE	DESCRIPTION
P1	25.04.25	Internal Screens Package Issue
P2	16.05.25	Coordination Issue
P3	30.05.25	Stage 4a Issue
P4	20.06.25	Tender Issue
P5	12.09.25	Planning Update

DRWN BY	CHKD BY	APPD BY
JMG	RB	RB

DRAWING NO.

project code - originator - volume - level - type - role - number

2360383-ACG-W033-ZZ-D-A-27061

STAGE	SUITABILITY
RIBA stage	code description
4	S2 Suitable for Review & Comment