




1.8M HIGH BRICK SCREEN WALL

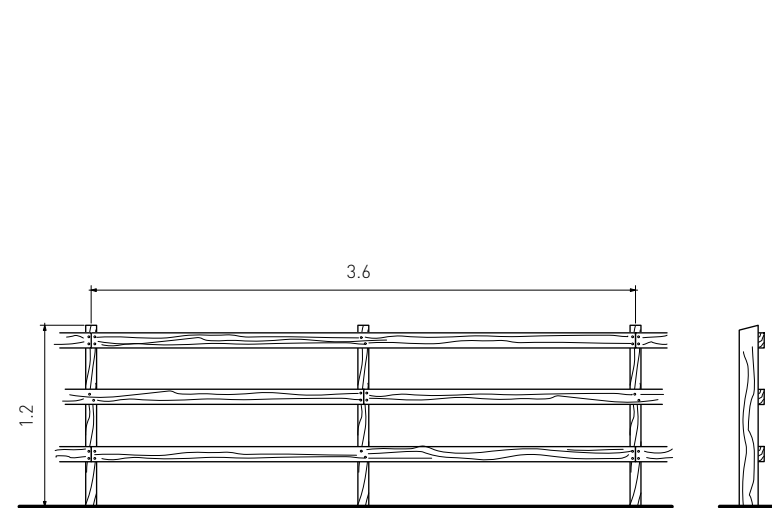


1.2M HIGH TIMBER POST AND RAIL FENCE

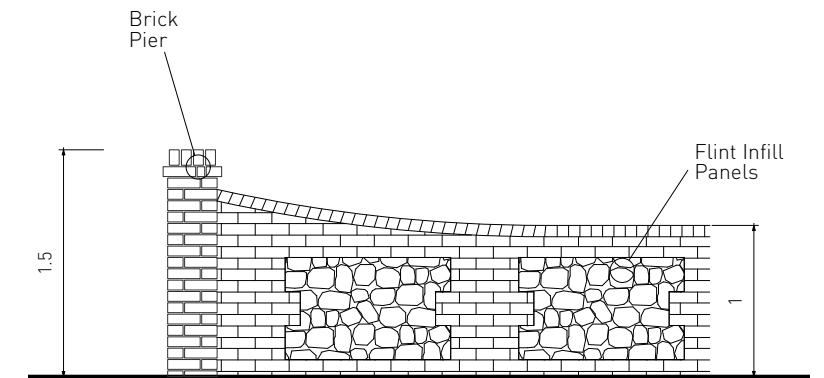


1.2M BRICK & FLINT ENTRANCE WALL

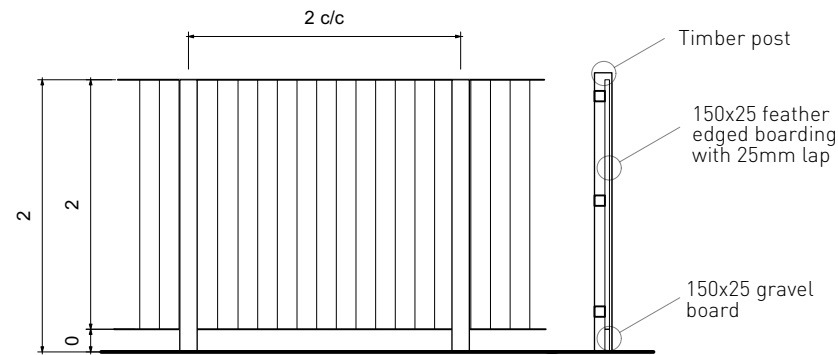

1.8M HIGH CLOSE BOARD FENCE

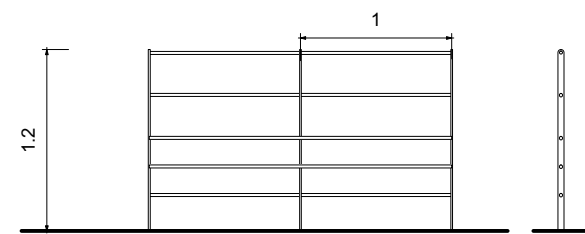

1.2M HIGH ESTATE RAILINGS

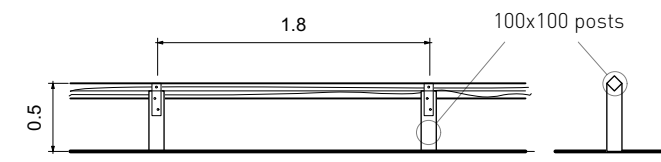

0.45M HIGH TIMBER KNEE RAIL

HYDE END ROAD, SHINFIELD – ENCLOSURE DETAILS PLAN

| PEGASUSGROUP.CO.UK | TEAM/DRAWN BY: OW | APPROVED BY: OW | DATE: 20/08/2025 | SCALE 1:50@A3 | DRWG: P24-0288_DE_07_Y_23 | CLIENT: BLOOR HOMES |