

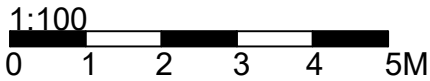
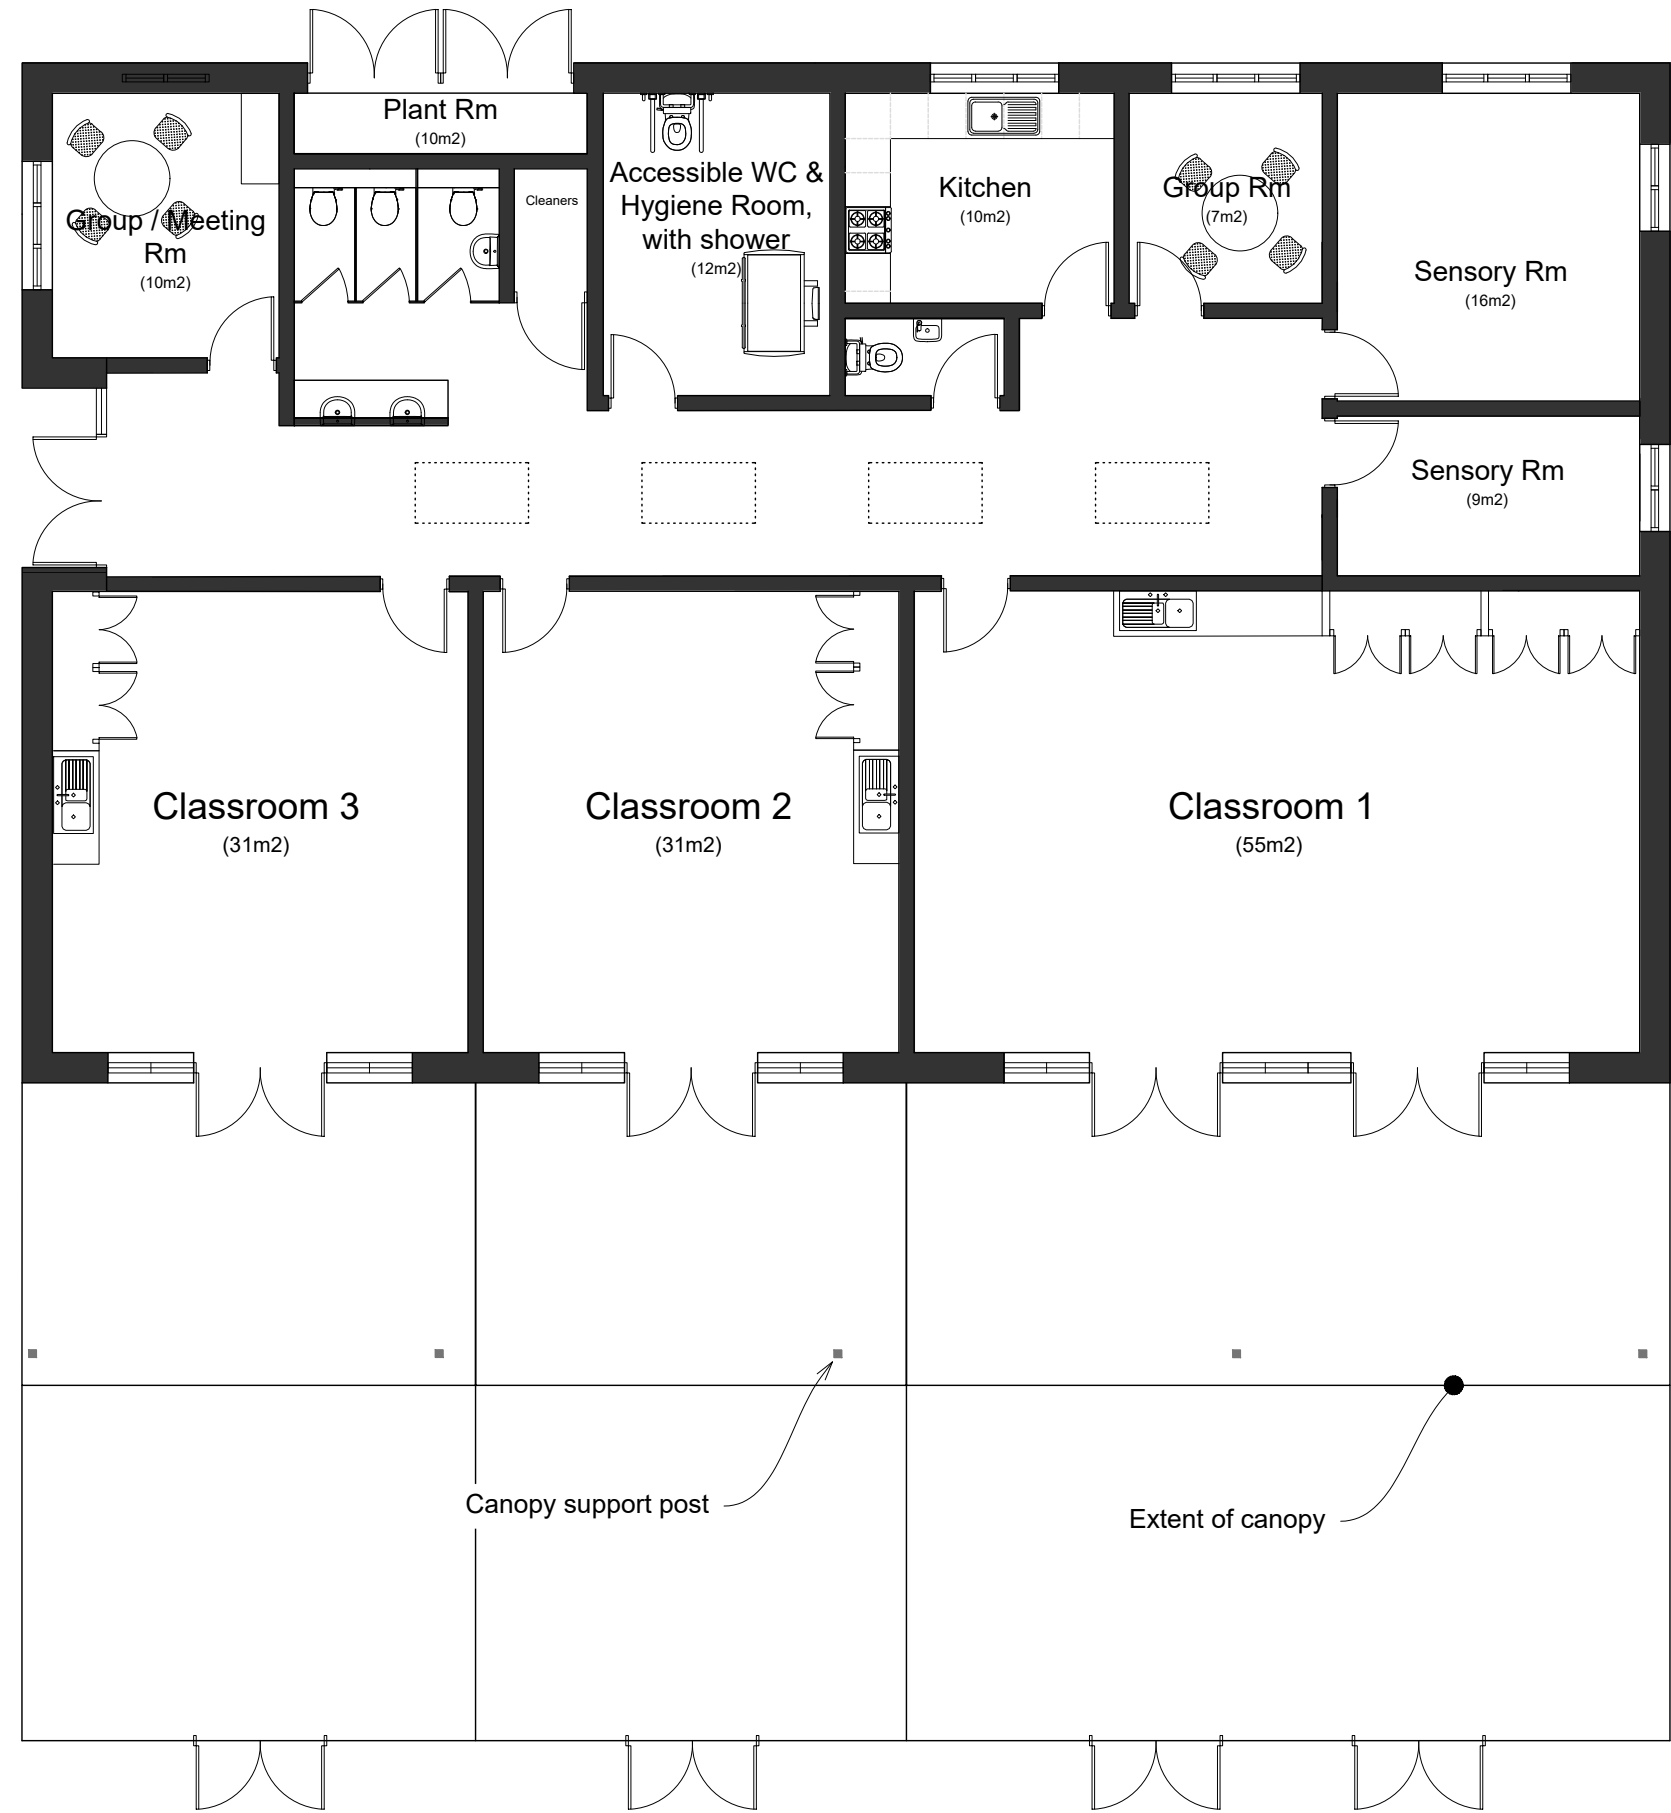


GEA: 294m2

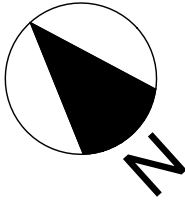

C	20/1/25	Canopy support posts shown Rooflights Shown Windows added	JW	JW
B	18/10/24	Minor Amendment	JW	JW
A	4/10/24	Ammended following client comments	JAW	JW
Rev	Date	Description	By	Checked

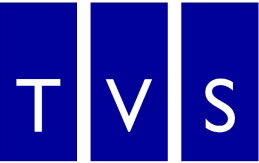

Thames Valley Surveying

Green Bank, University of Reading London Road
Campus, London Road, Reading, RG1 5AQ
T. 01189 869 531
W. www.thamesvalleysurveying.co.uk

Client:	Wokingham Borough Council
Project:	Radstock SEND Unit
Title:	Proposed GA
Drawn by	JAW
Date	06/11/24
Scale:	1:100@A3
Drawing Ref:	240131-30-101
Revision:	C