


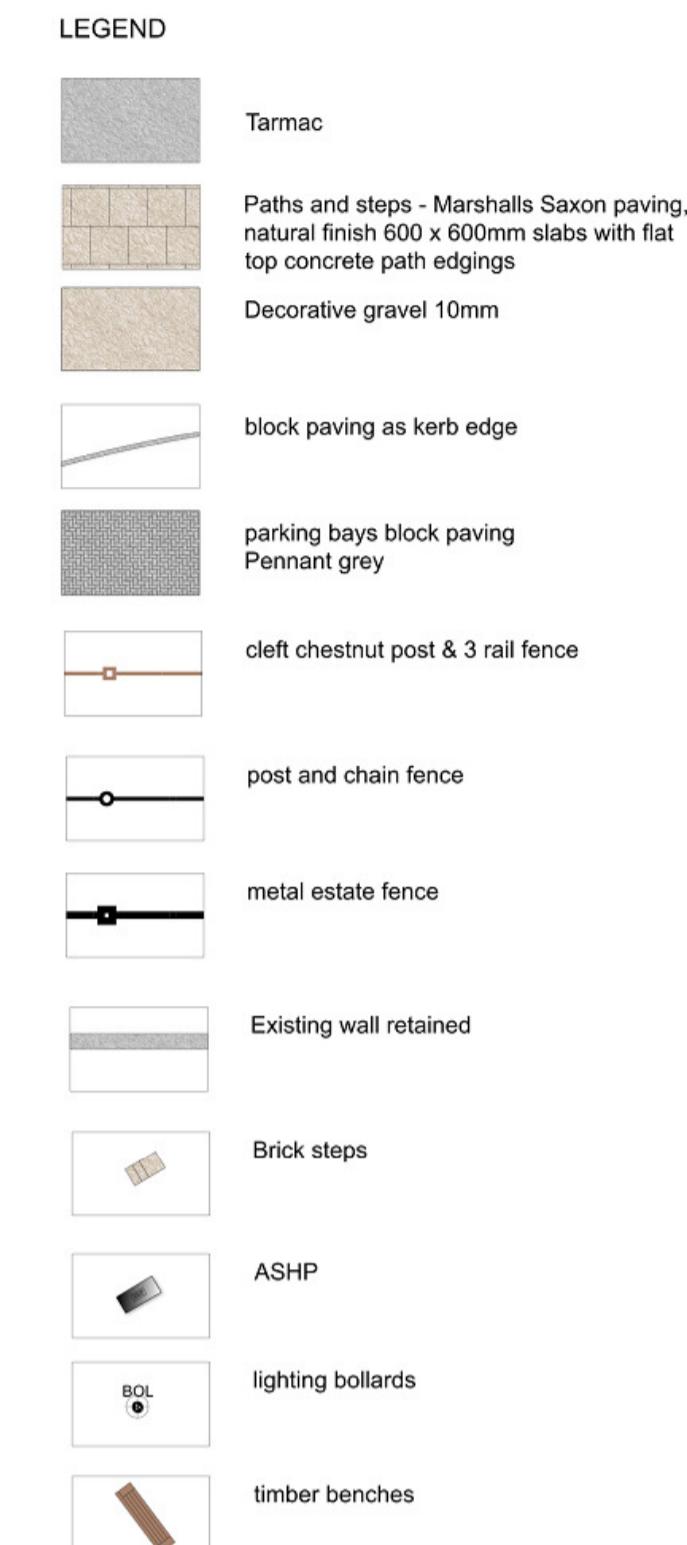

Contractors are not to scale dimensions from this drawing



REV	BY	DESCRIPTION	DATE
A	AR	lighting bollards added to key	28.07.25
B	AR	planning comments	05.12.25
C	AR	minor amends	11.12.25
D	AR	planning comments	17.12.25

landscape perspective

Chartered Landscape Architects
'Fowlers'
Broxhead Lane,
Cuckfield,
Haywards Heath,
West Sussex,
RH17 5JH

T: 01483 343176 M: 07894 075577
www.landscapesperspective.co.uk

Client
Steve Hicks
Project
The Moat House, Arborfield, Reading

Title
Hard Landscape Plan

Status
for planning
Scale
1/200 @ A1
Job number
1788
Drawn
AR
Drawing number
L90-200
Date
JUL 2025
Revision
D