


EXISTING GROUND FLOOR

PROJECT


56 TWYFORD HIGH STREET
BERKSHIRE

MATTHEW HOLLOWAY ARCHITECT
29 VICTORIA ROAD, WARGRAVE, BERKSHIRE
RG10 8AD


27 JULY 2023

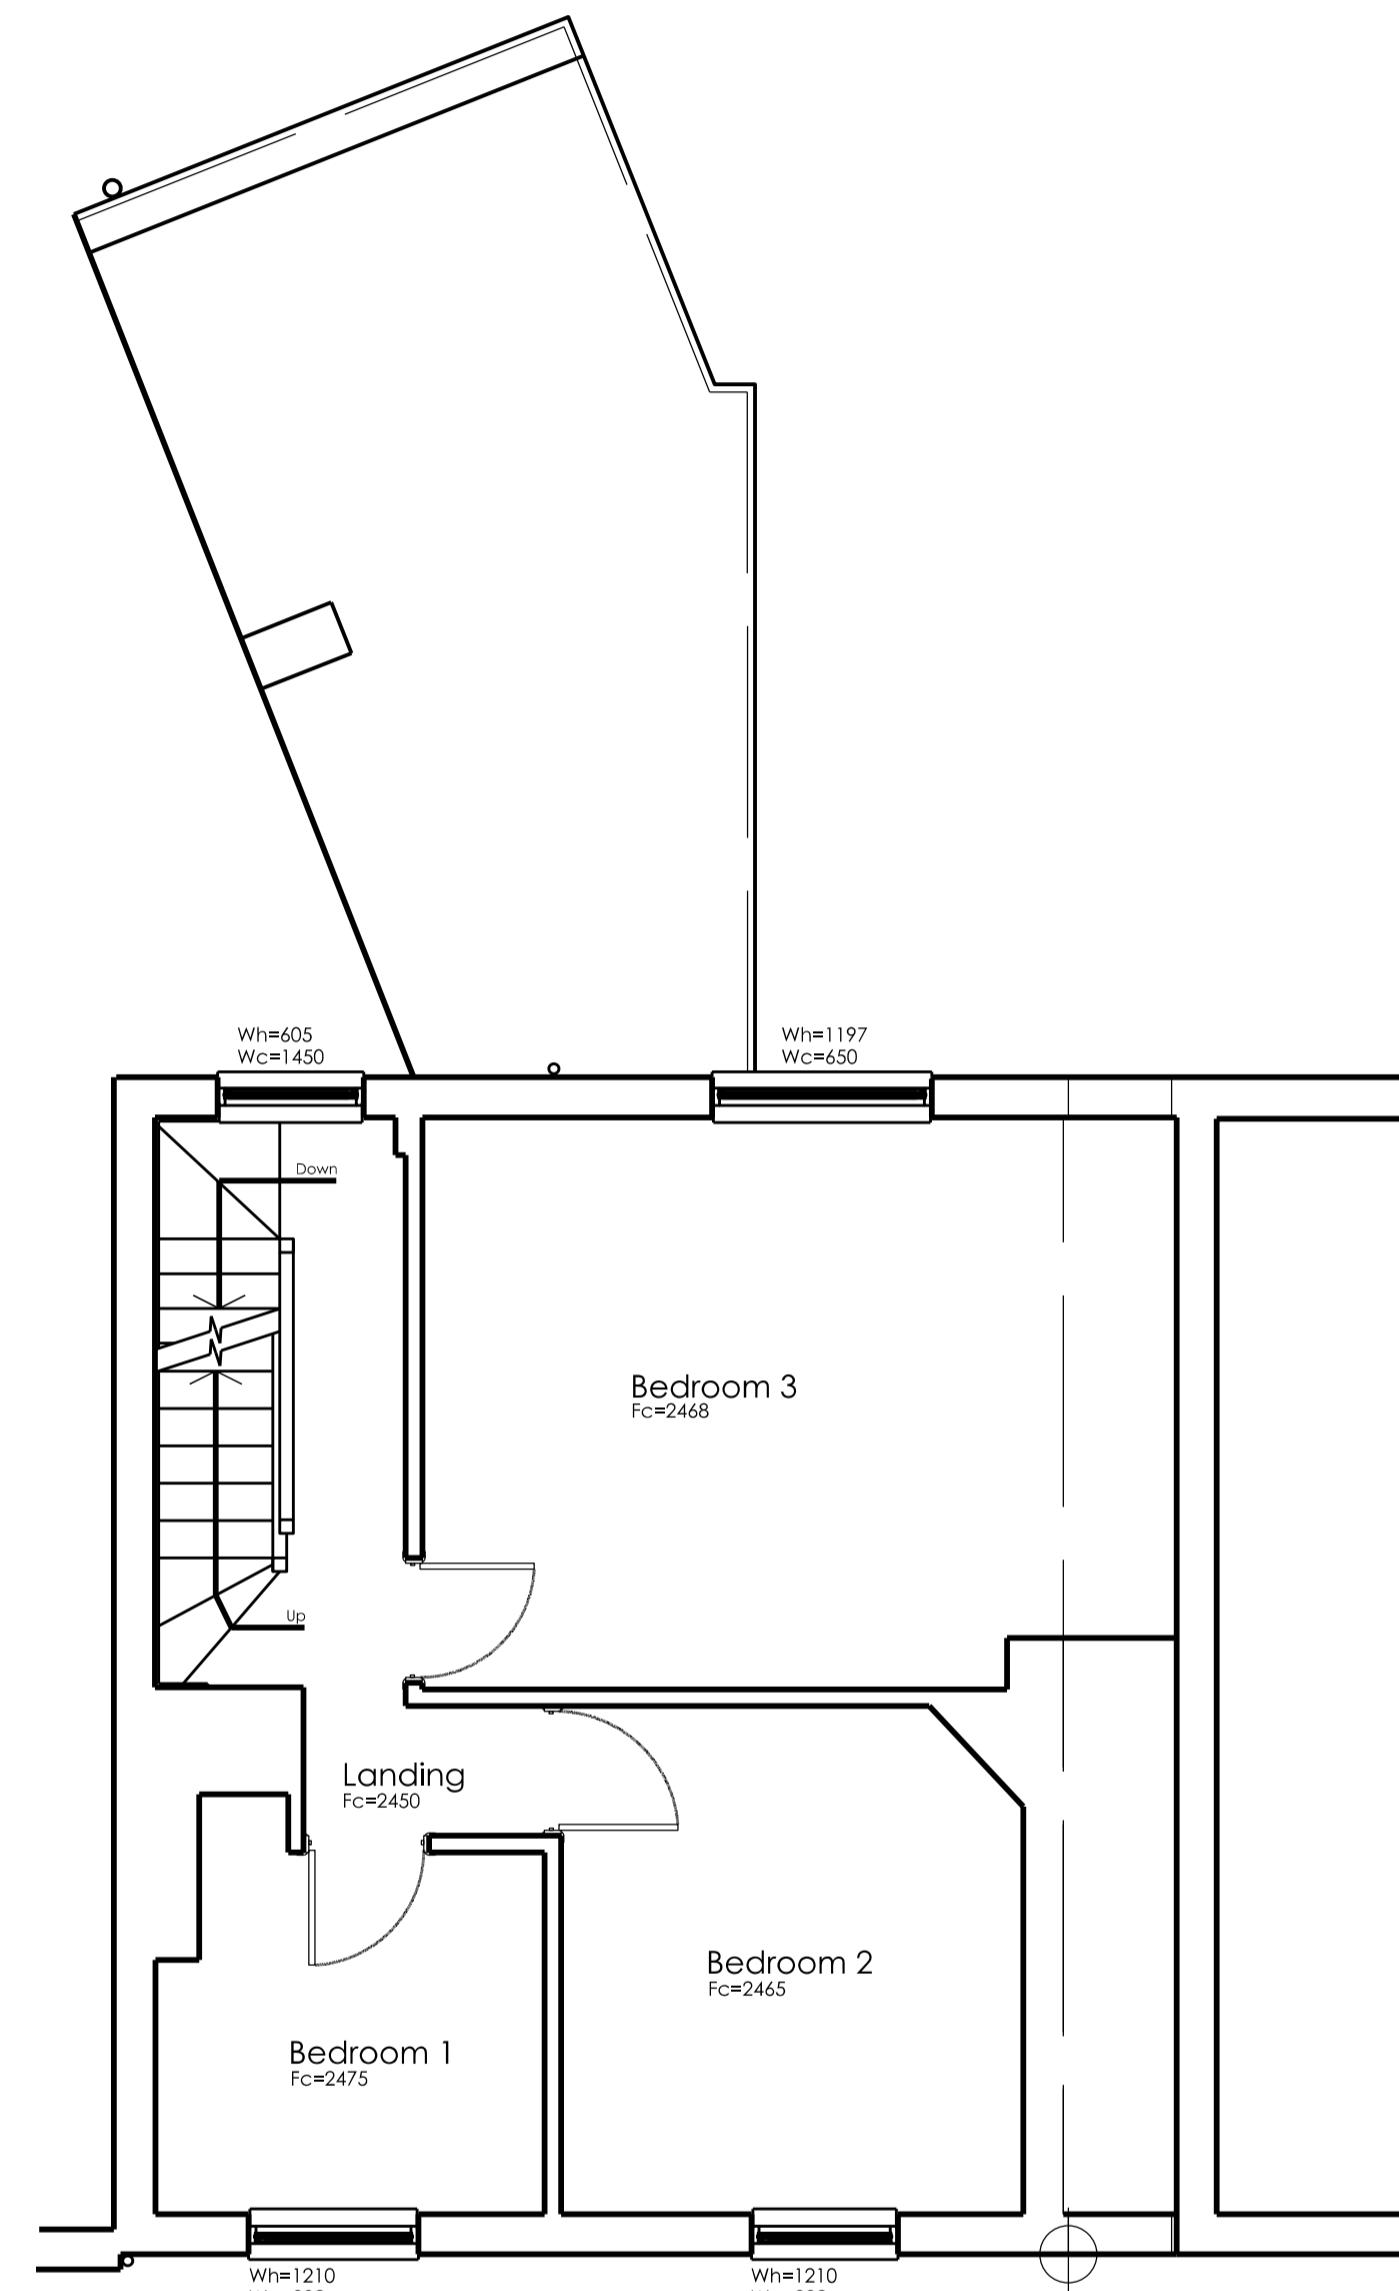

EXISTING FIRST FLOOR

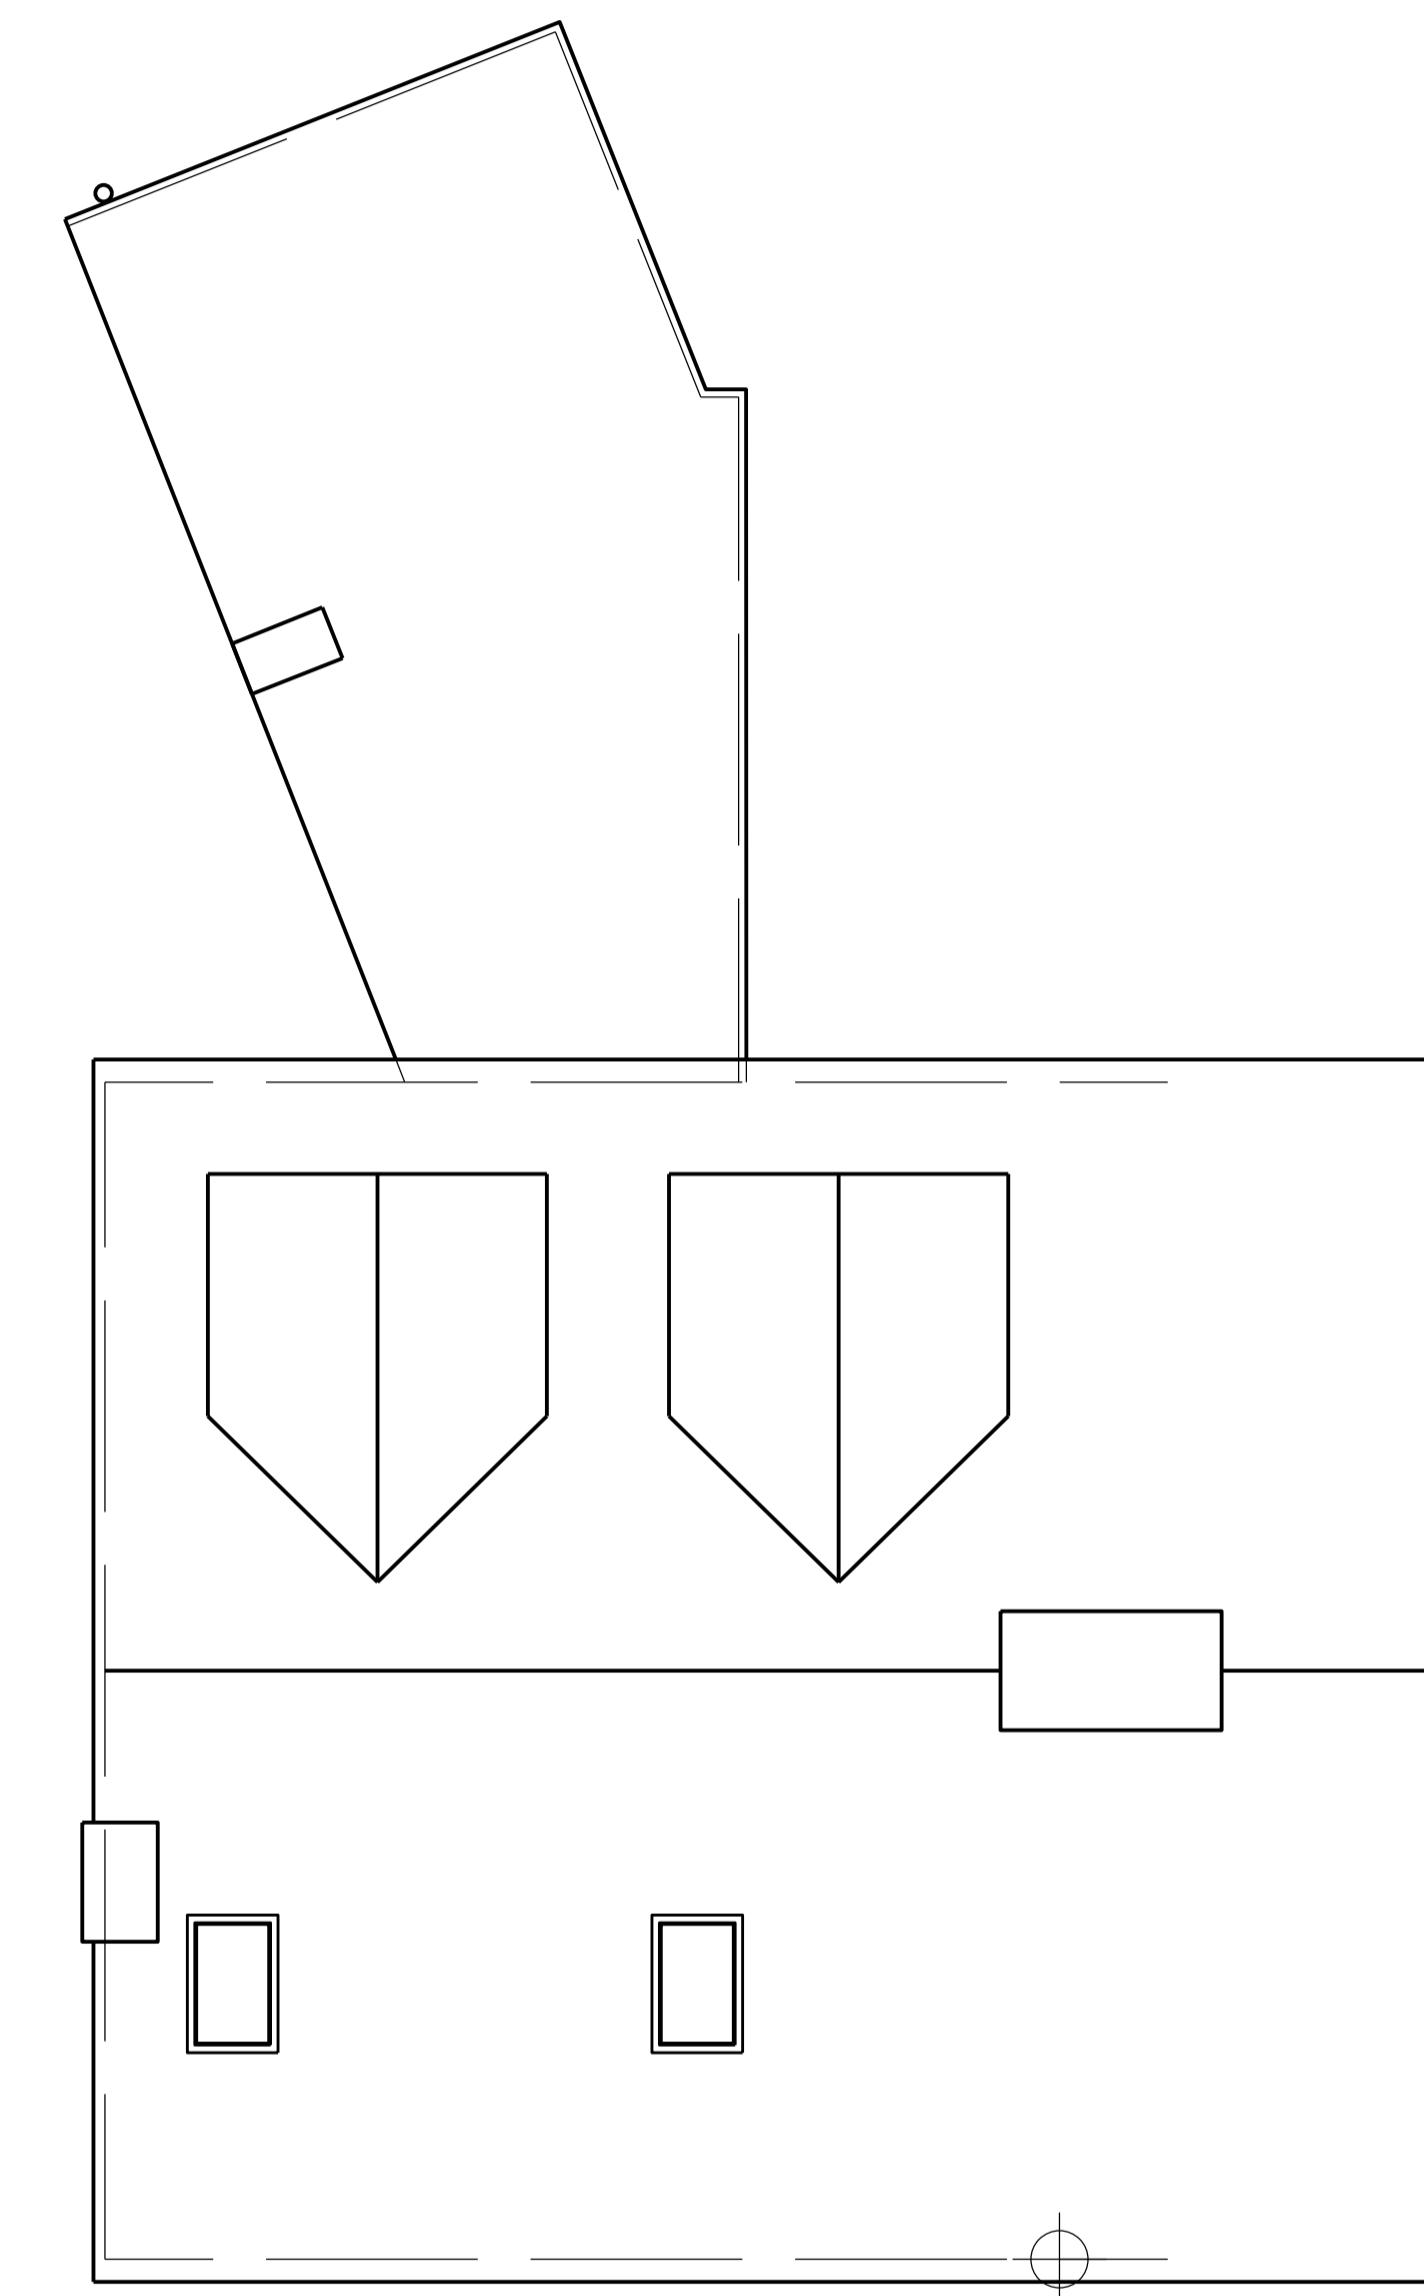

EXISTING SECOND FLOOR

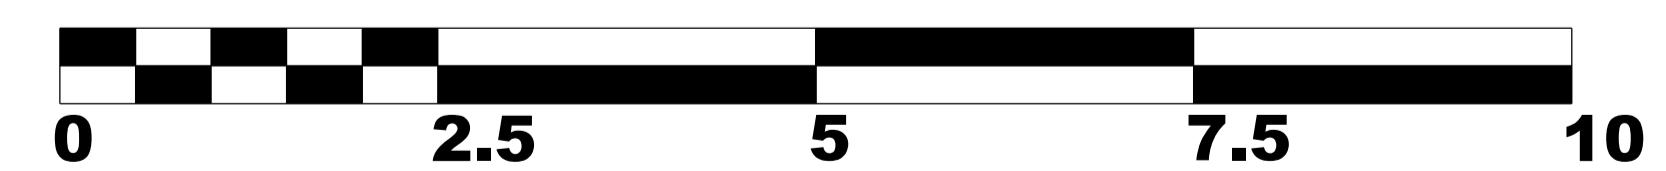

DRAWING NUMBER
G A 0 1 0

DRAWING SCALE
1 : 50 @ A 1
1 : 100 @ A 3

DRAWING TITLE
EXISTING PLANS

REVISION
A