



Detail Section 27

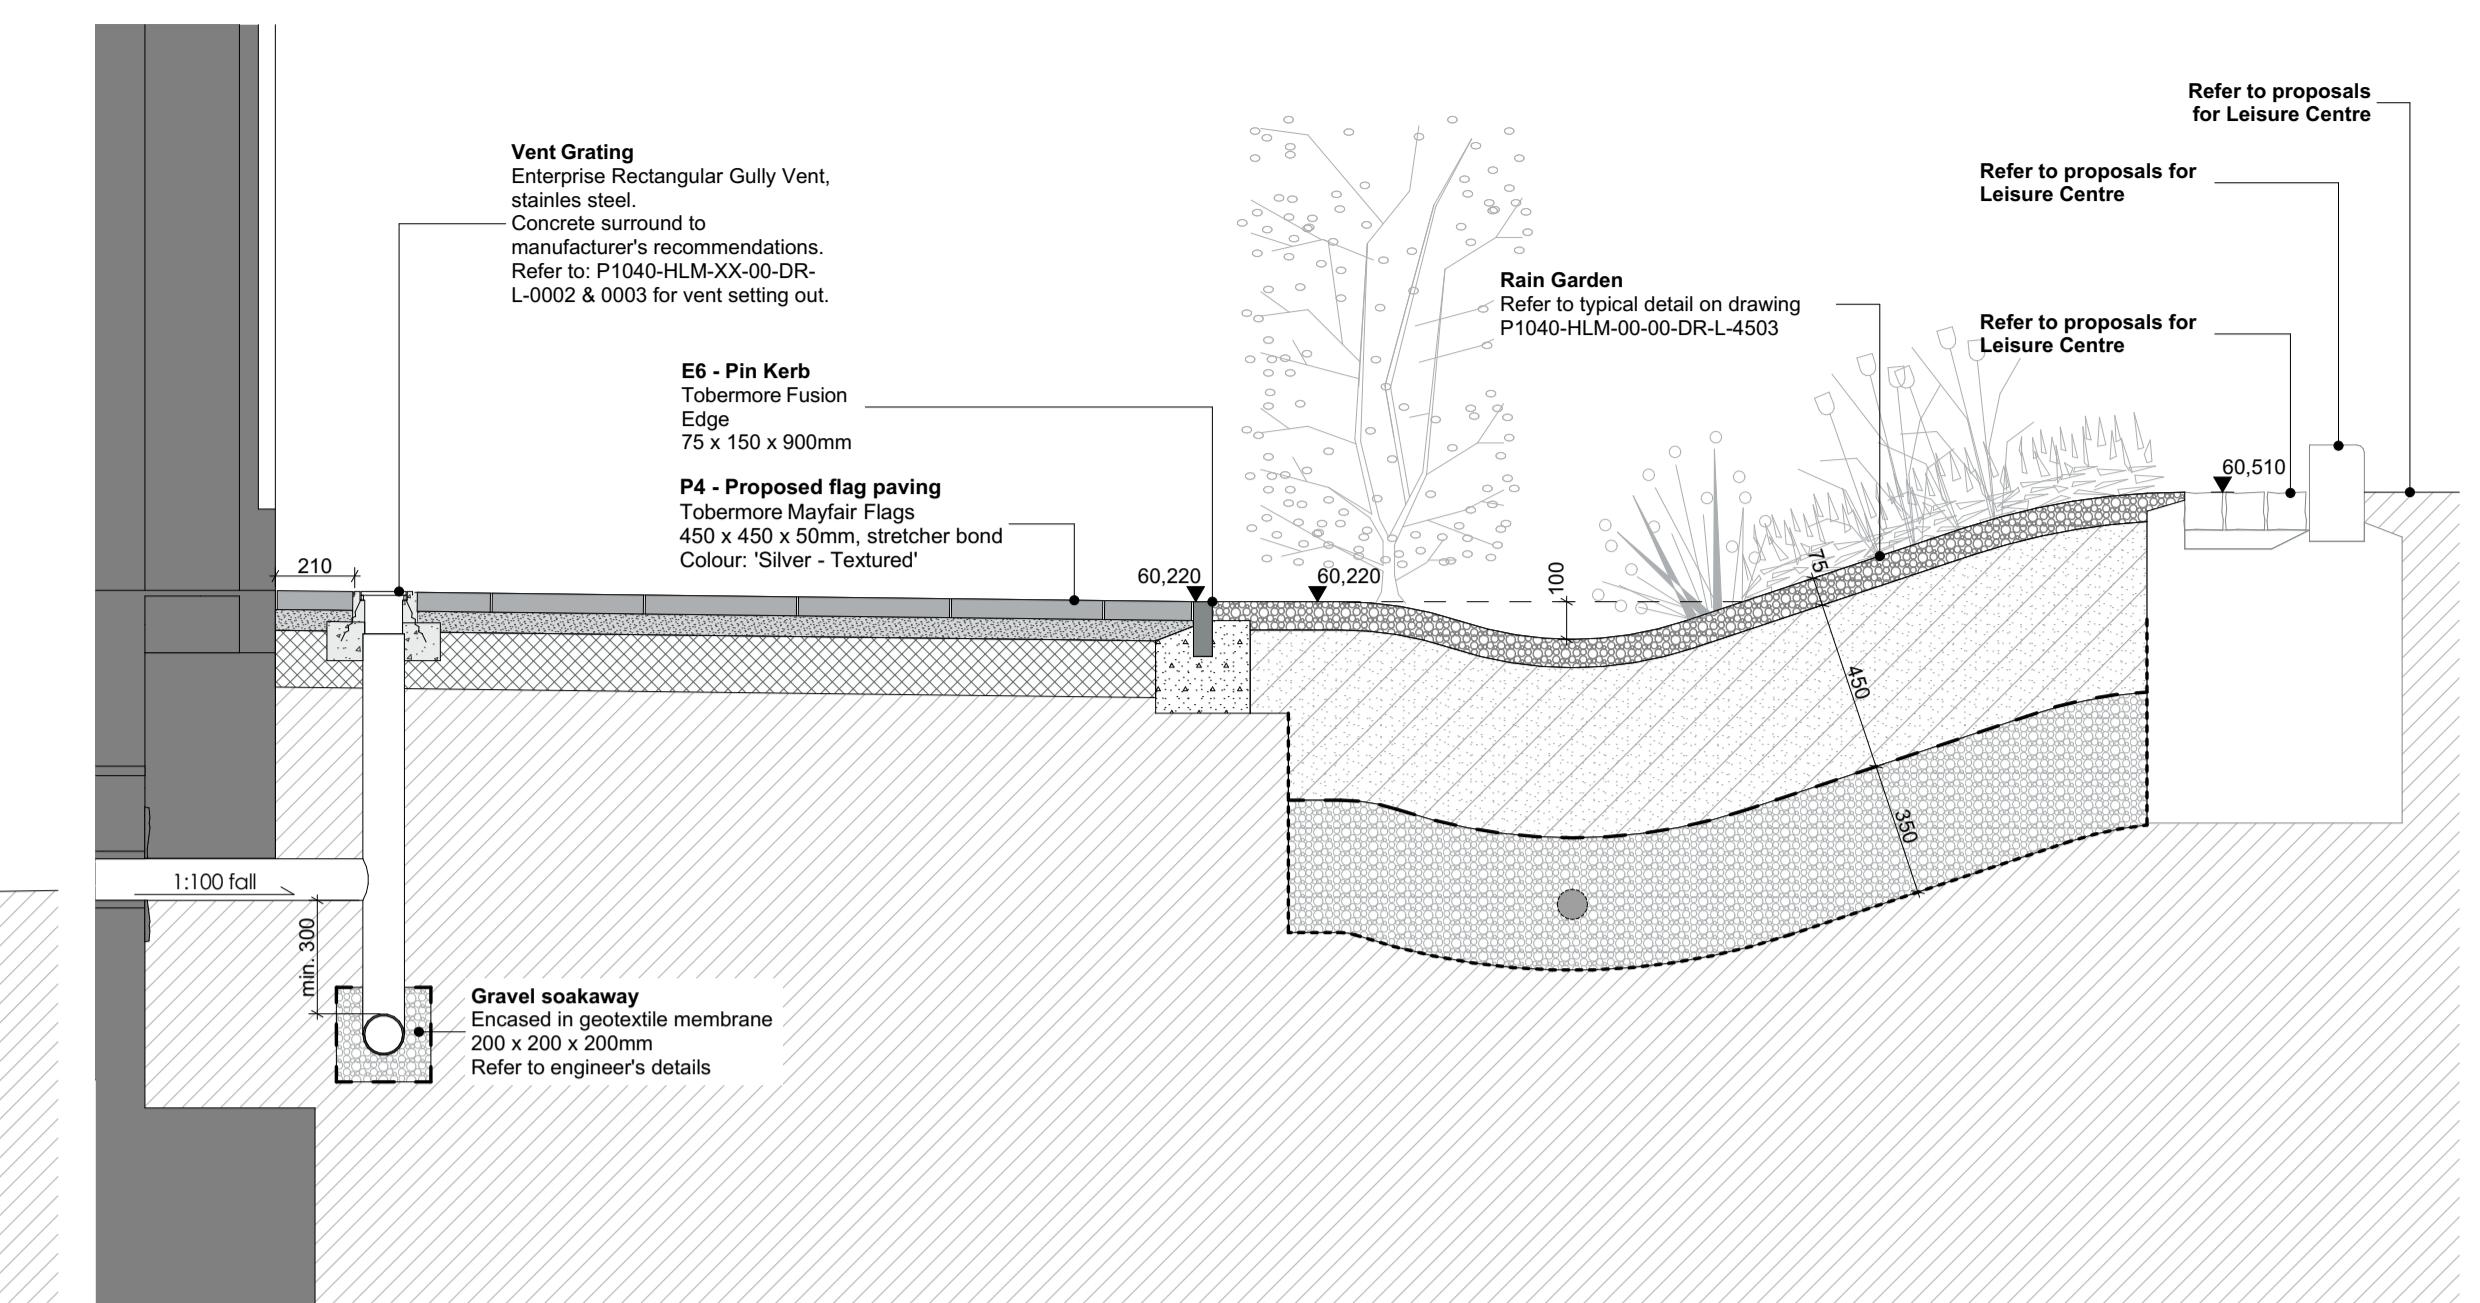


Detail Section 30

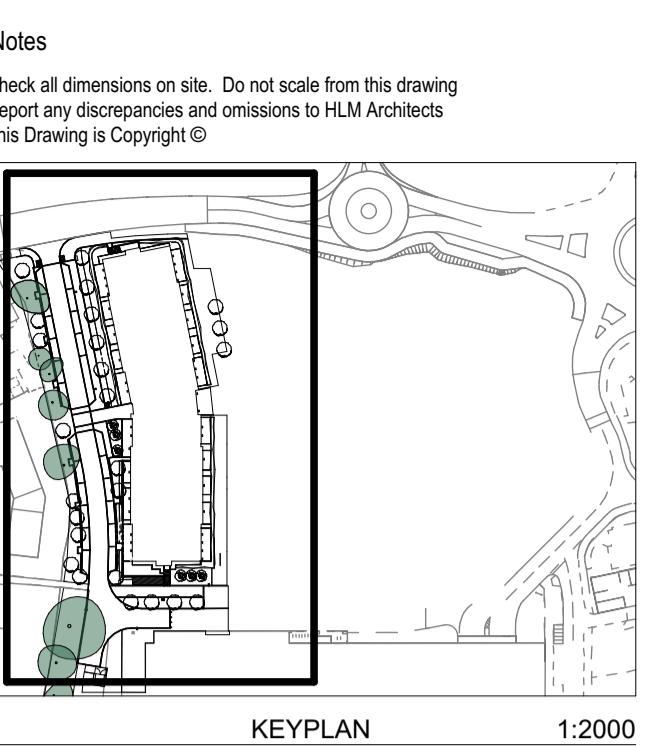


KEYPLAN 1:200

**NOTE:**  
This drawing forms part of the Hard Landscape Package of Works and should be read in conjunction with the full package, which consists of the following drawings & documents:  
 • P1040-HLM-00-00-DR-L-0001 RESIDENTIAL LANDSCAPE MASTERPLAN  
 • P1040-HLM-00-00-DR-L-0002 RESIDENTIAL SITE LEVELS PLAN SHEET 1  
 • P1040-HLM-00-00-DR-L-0003 RESIDENTIAL SITE LEVELS PLAN SHEET 2  
 • P1040-HLM-00-00-DR-L-0008 RESIDENTIAL HARD LANDSCAPE LAYOUT  
 • P1040-HLM-00-00-DR-L-0009 RESIDENTIAL HARD LANDSCAPE DETAILS - CAR PARK SHEET 1  
 • P1040-HLM-00-00-DR-L-0010 RESIDENTIAL HARD LANDSCAPE DETAILS - CAR PARK SHEET 2  
 • P1040-HLM-00-00-DR-L-0012 RESIDENTIAL HARD LANDSCAPE DETAILS - RAIN GARDENS  
 • P1040-HLM-00-00-DR-L-0013 RESIDENTIAL HARD LANDSCAPE DETAILS - STEPS  
 • P1040-HLM-00-00-DR-L-0014 RESIDENTIAL HARD LANDSCAPE DETAILS - TYPICAL DETAILS SHEET 1  
 • P1040-HLM-00-00-DR-L-0015 RESIDENTIAL HARD LANDSCAPE DETAILS - TYPICAL DETAILS SHEET 2  
 • P1040-HLM-00-00-DR-L-0016 RESIDENTIAL SOFT LANDSCAPE PLANTING LAYOUT  
 • P1040-HLM-00-00-DR-L-0017 RESIDENTIAL SOFT LANDSCAPE PLANTING SCHEDULE  
 • P1040-HLM-00-00-DR-L-4503 RESIDENTIAL SOFT LANDSCAPE TYPICAL DETAILS  
 • P1040-HLM-XX-XX-SP-L-0060 LANDSCAPE SPECIFICATION

All manhole covers to be recessed and finished with associated paving surface.

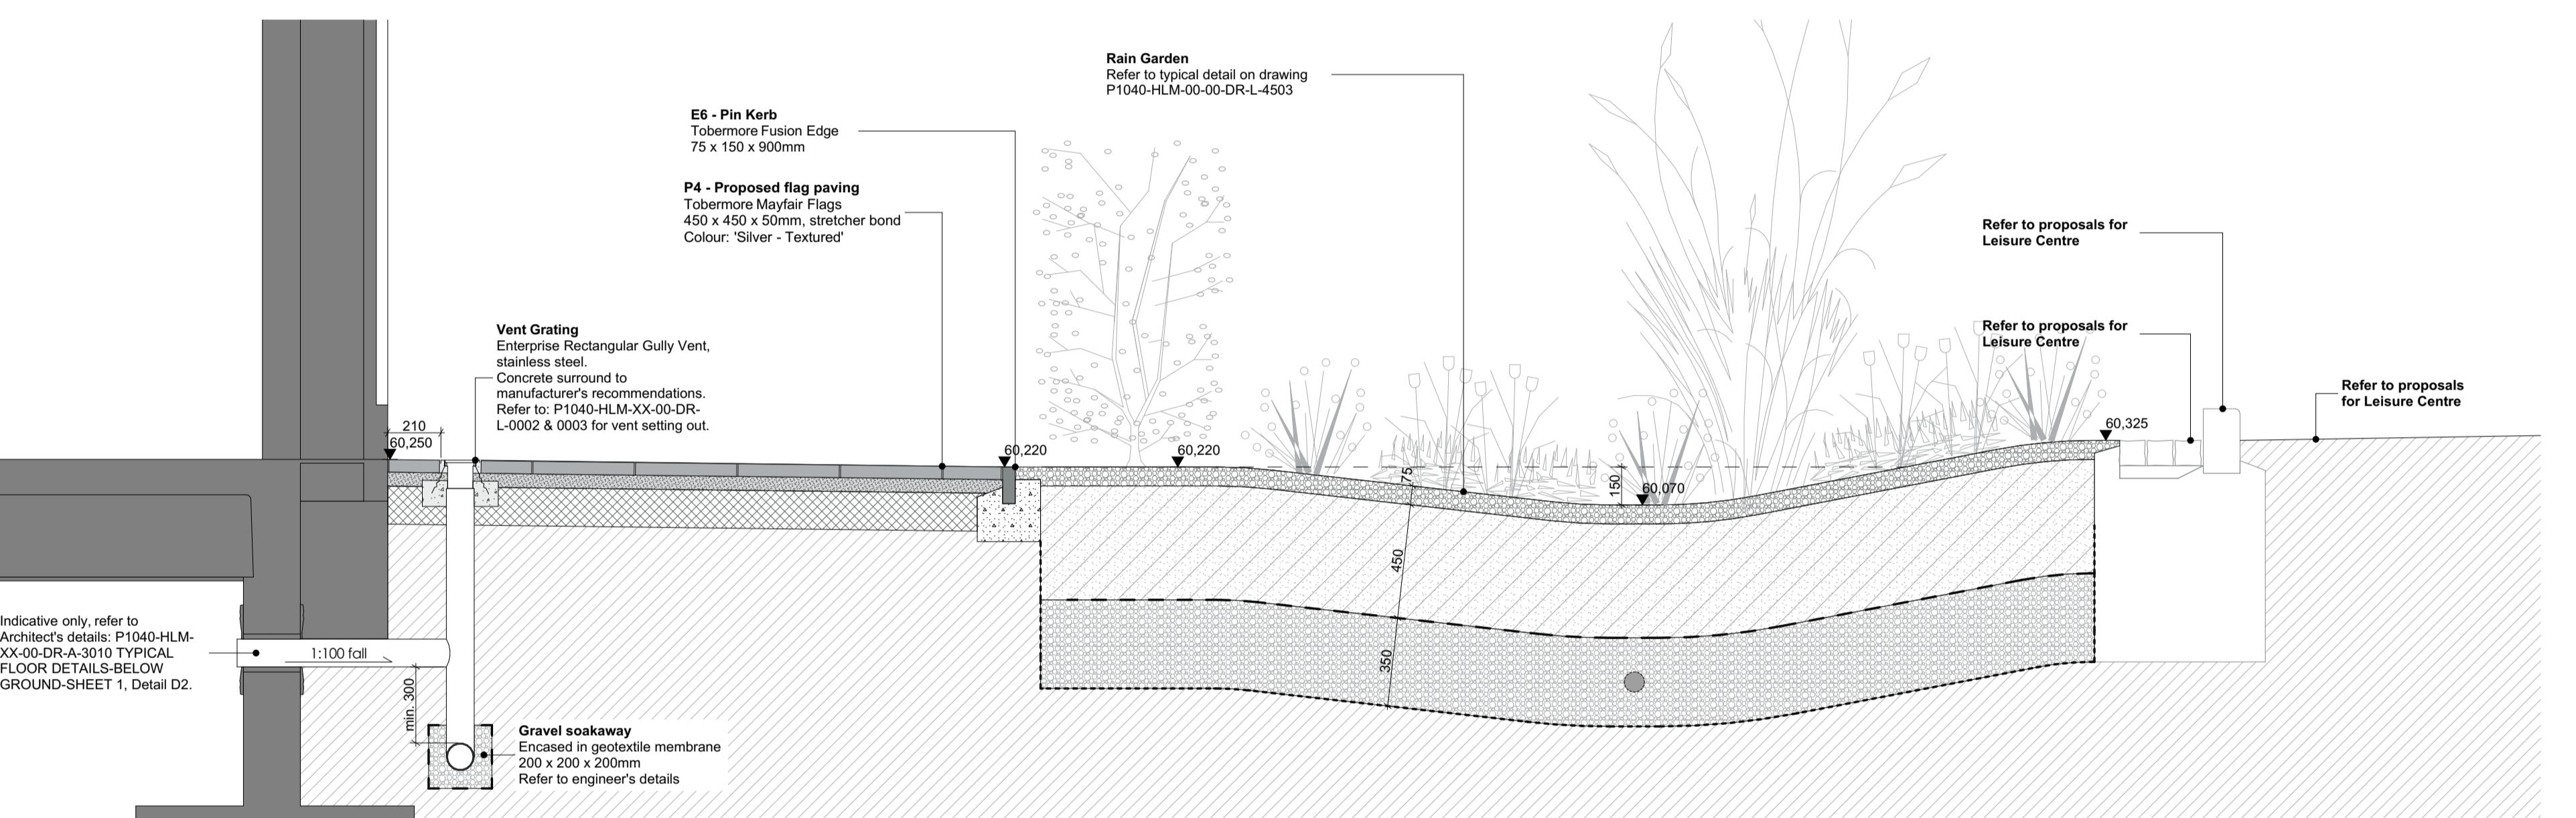

Detail Section 28

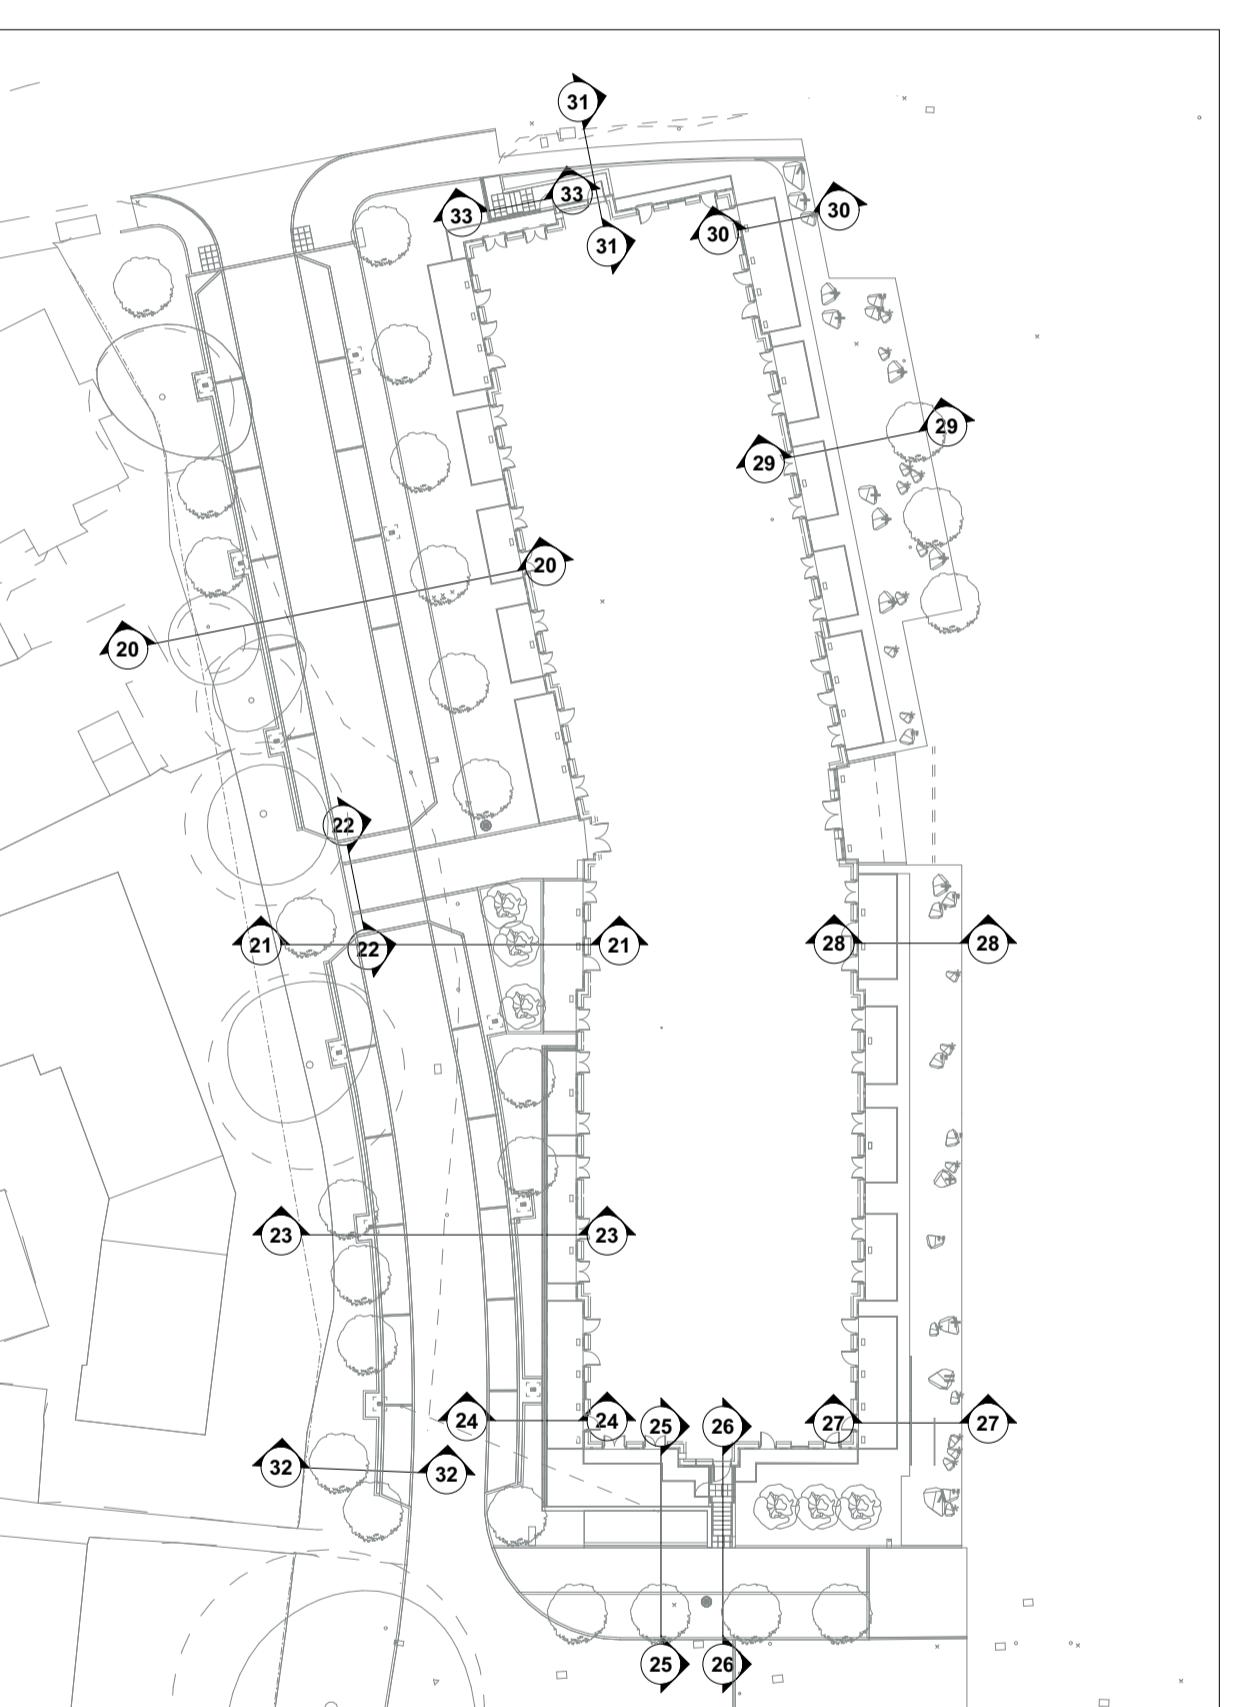

SECTION LOCATION PLAN

1:500

Rev	Description	Date	By	Chk
C05	Construction Issue	07.02.25	CC	AO
P09	Stage 5 Issue	24.01.25	CC	AO
C04	Construction Issue	30.08.24	CC	SG
P08	Stage 4 Issue	15.03.24	CC	AO
P07	Stage 4 Issue	08.01.24	CC	AO
C03	Stage 4 Issue	14.12.23	CC	AO
P02	Fall added to below ground vent pipe	21/04/22	RW	AO
C02	Fall added to below ground vent pipe	23.03.22	RW	AO
P01	Stage 5 Issue	09.03.22	CC	AO
P05	Filter soil depth updated as clouded	25.10.21	RW	AO
P04	Drainage and ventilation updates as clouded	20.10.21	RW	AO
P03	Filter Stage 4 issue	09.07.21	SL	NI
P02	Drainage Stage 4 issue	02.07.21	SL	NI
P01	Stage 3 issue	21.05.21	RW	AO
Rev	Stage description	Date	By	Chk

Revisions

Project

A1 CONSTRUCTION

**Carnival Residential**

Client


**Feltham Construction Ltd**

Title

**RESIDENTIAL HARD LANDSCAPE DETAILS - RAIN GARDENS**

Drawing No. **P1040-HLM-XX-00-DR-L-3092** Revision **C05**

Scale @ A1 Drawn  
 1:20 SL  
 Date Checked  
 21/05/21 NI

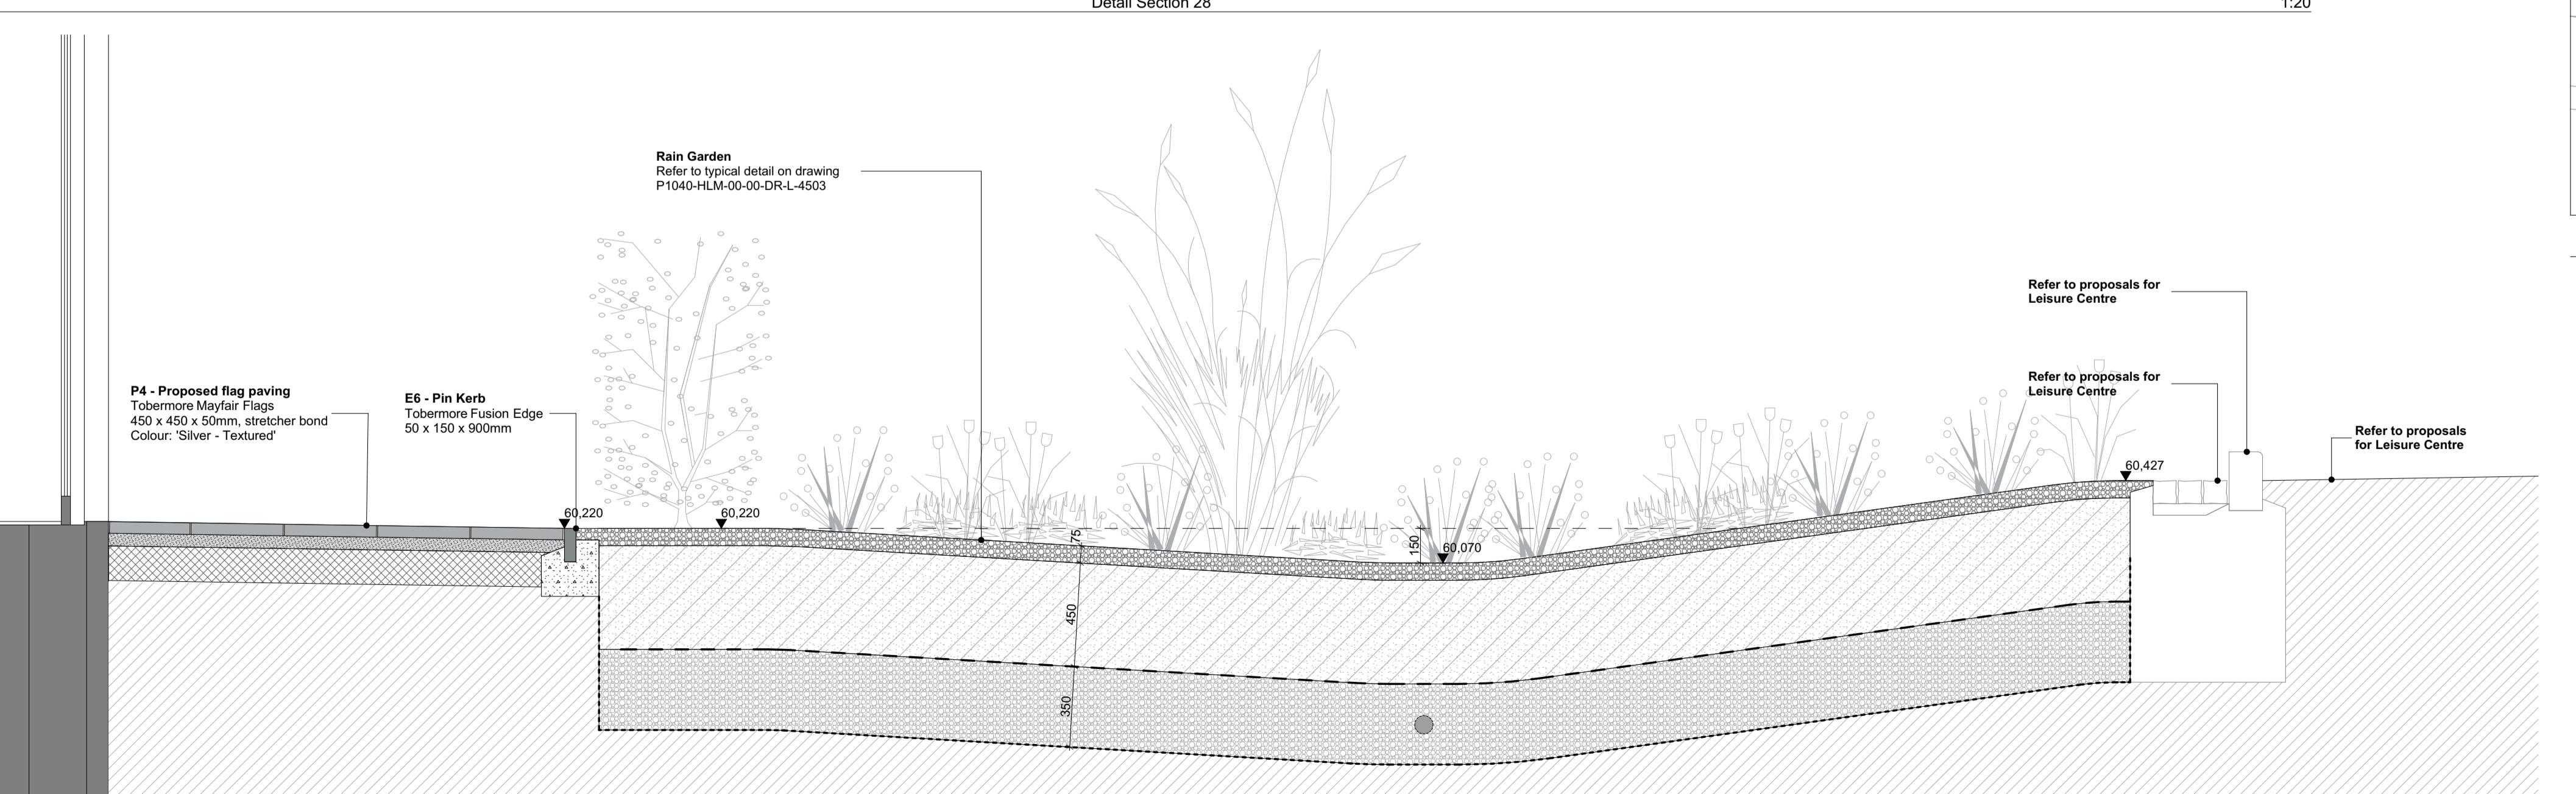

Detail Section 29

1:100 1:100 10 M  
 1:200 1:200 20 M

www.hlmarchitects.com  
 T. +44 (0) 20 7921 4800  
 F. +44 (0) 20 7921 4850  
 london@hlmaarchitects.com

**Notes**  
 Check all dimensions on site. Do not scale from this drawing  
 Report any discrepancies and omissions to HLM Architects  
 This Drawing is Copyright ©