


NOTE: EXISTING LEVELS UNKNOWN, DUE TO LACK OF SURVEY INFORMATION. FURTHER SURVEY REQUIRED.

Detail Section 20


1:20

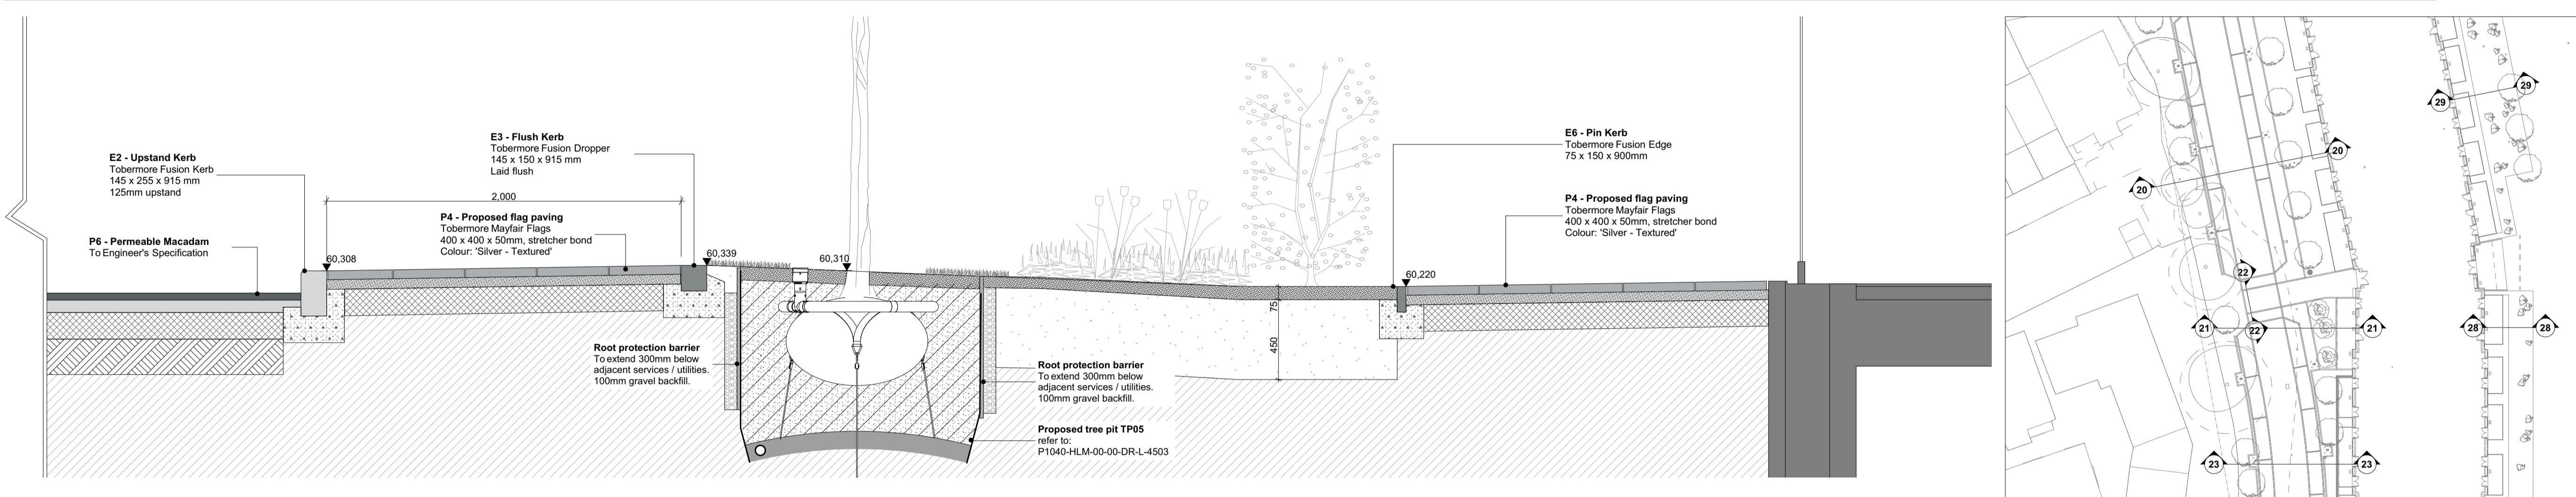

Detail Section 20


1.20 SECTION LOCATION PLAN

1:500

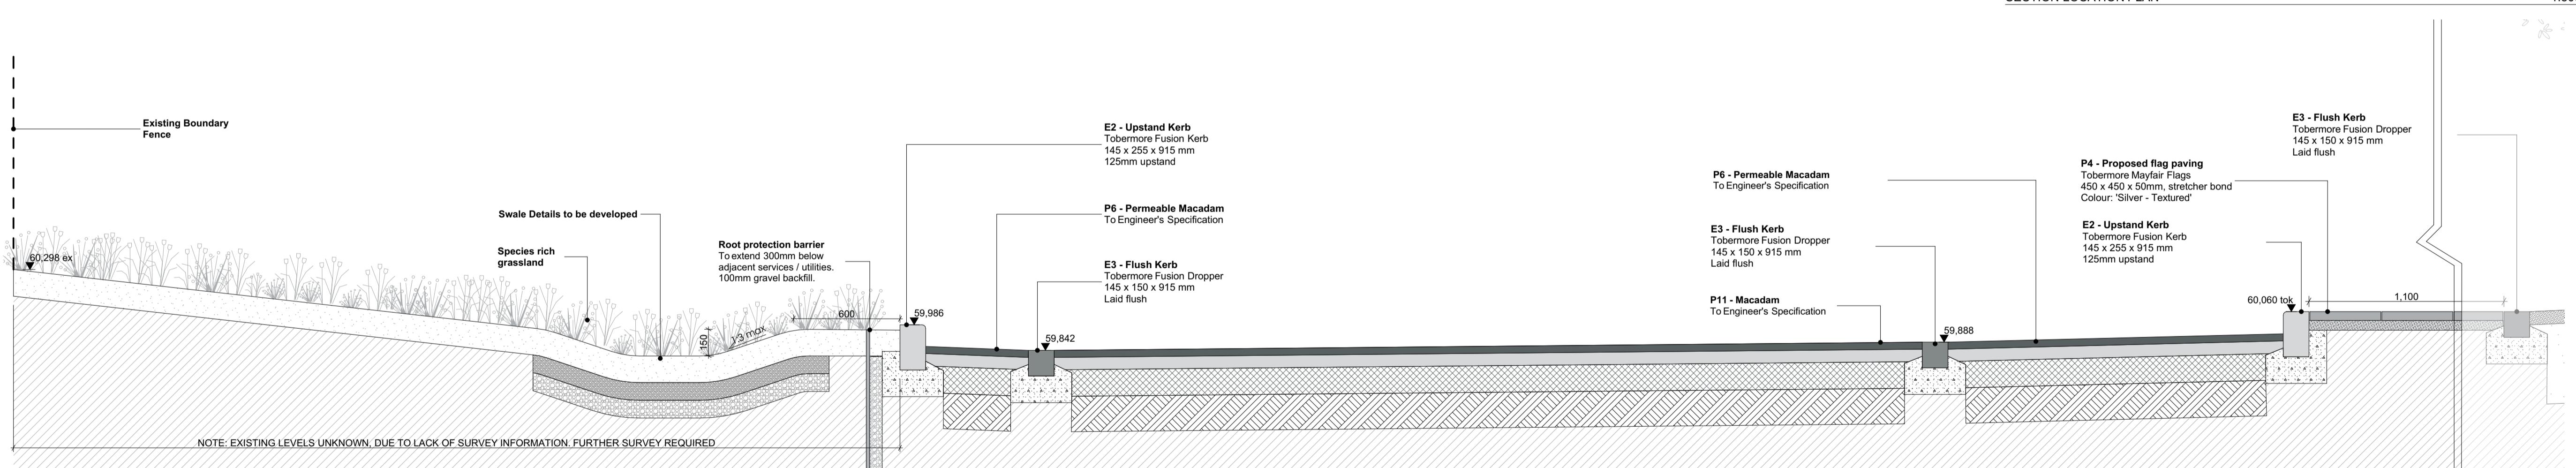

Detail Section 21


1:20

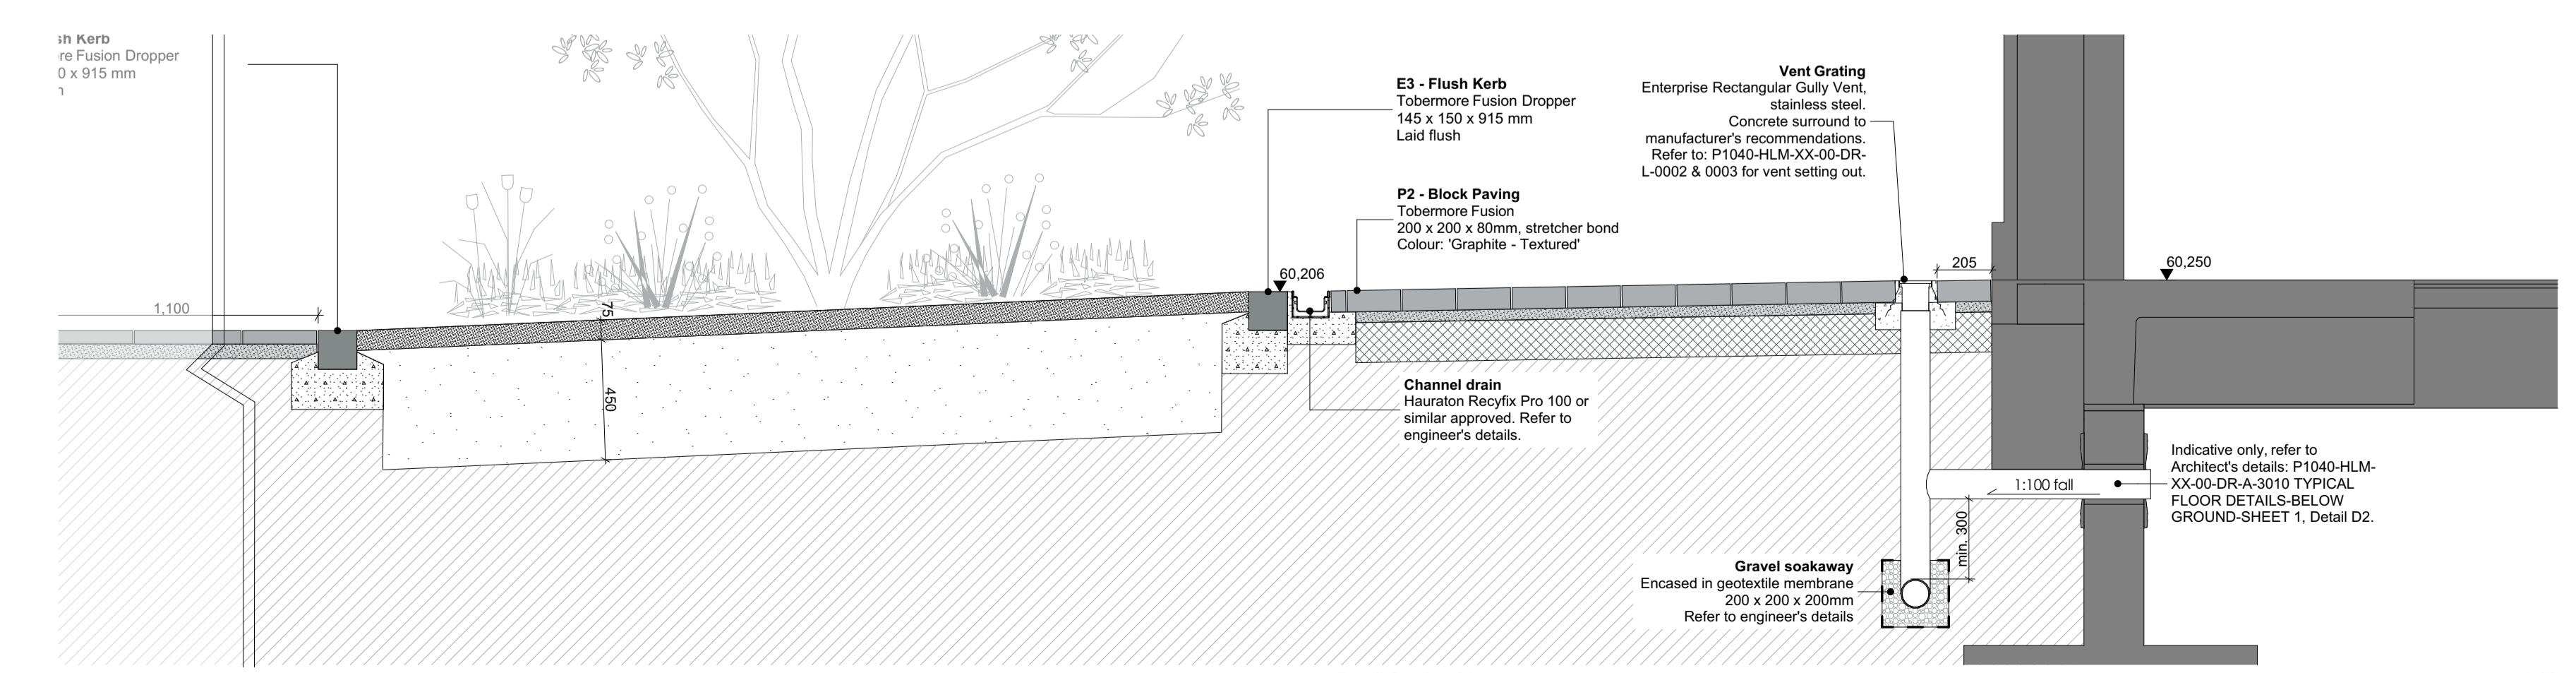

Detail Section

1:20

Check all dimensions on site. Do not scale from this drawing
Report any discrepancies and omissions to HLM Architects

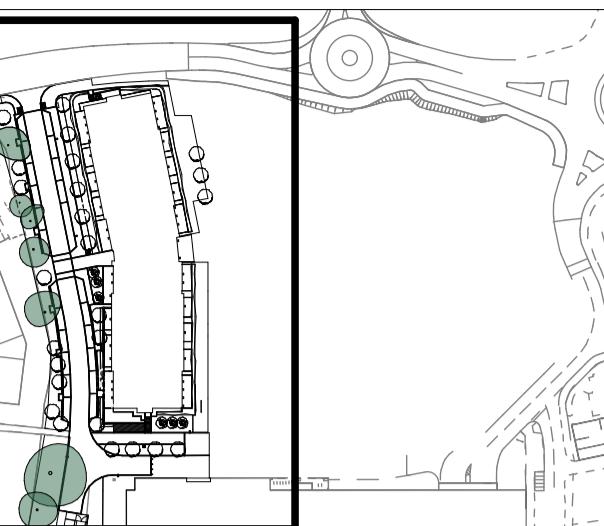

KEYPL

E: The following is a fragment of the *Healthcare Package of Wales* and should be read in conjunction with the *Healthcare Services (Wales) Act 2008*.

- 040-HLM-00-00-DR-L-0001 RESIDENTIAL LANDSCAPE MASTERPLAN
- 040-HLM-00-00-DR-L-0002 RESIDENTIAL SITE LEVELS PLAN SHEET 1
- 040-HLM-00-00-DR-L-0003 RESIDENTIAL SITE LEVELS PLAN SHEET 2
- 040-HLM-00-00-DR-L-3080 RESIDENTIAL HARD LANDSCAPE LAYOUT
- 040-HLM-00-00-DR-L-3090 RESIDENTIAL HARD LANDSCAPE DETAILS - CAR
K SHEET 1
- 040-HLM-00-00-DR-L-3091 RESIDENTIAL HARD LANDSCAPE DETAILS - CAR
K SHEET 2
- 040-HLM-00-00-DR-L-3092 RESIDENTIAL HARD LANDSCAPE DETAILS - RAIN
RDENS
- 040-HLM-00-00-DR-L-3093 RESIDENTIAL HARD LANDSCAPE DETAILS - STEPS
- 040-HLM-00-00-DR-L-3094 RESIDENTIAL HARD LANDSCAPE DETAILS -
ICAL DETAILS SHEET 1
- 040-HLM-00-00-DR-L-3095 RESIDENTIAL HARD LANDSCAPE DETAILS -
ICAL DETAILS SHEET 2
- 040-HLM-00-00-DR-L-4501 RESIDENTIAL SOFT LANDSCAPE PLANTING
OUT
- 040-HLM-00-00-DR-L-4502 RESIDENTIAL SOFT LANDSCAPE PLANTING
EULE
- 040-HLM-00-00-DR-L-4503 RESIDENTIAL SOFT LANDSCAPE TYPICAL DETAILS
- 040-HLM-XX-XX-SP-L-0060 LANDSCAPE SPECIFICATION

manhole covers to be recessed and finished with associated paving surface.

Description	Date	By	Chk
Construction Issue	07.02.25	CC	AO
Stage 5 Issue	24.01.25	CC	AO
Construction Issue	30.08.24	CC	SG
Stage 4 Issue	15.03.24	CC	AO
Stage 4 Issue	05.01.24	CC	AO
Stage 4 Issue	14.12.23	CC	AO
Fall added to below ground vent pipe	21/04/22	RW	AO
Stage 5 Issue	23.03.22	RW	AO
Granite specification updated	09.02.22	RW	AO
Footway widths updated as clouded to suit evcp design	20.12.21	RW	AO
Updates to drainage and ventilation	20.10.21	RW	AO
Tree pit detail updated	23.07.21	RW	AO
Final Stage 4 Issue	09.07.21	SL	NI
Draft Stage 4 Issue	02.07.21	RW	AO
Stage 3 Issue	21.05.21	RW	AO
Description	Date	By	Chk

Carnival Residential

Eltham Construction Ltd

RESIDENTIAL HARD LANDSCAPE DETAILS CAP PARK SHEET 1

Page No. Revision No.

le @ A1	Drawn
20	SL
e	Checked