



Detail Section 22

1:20

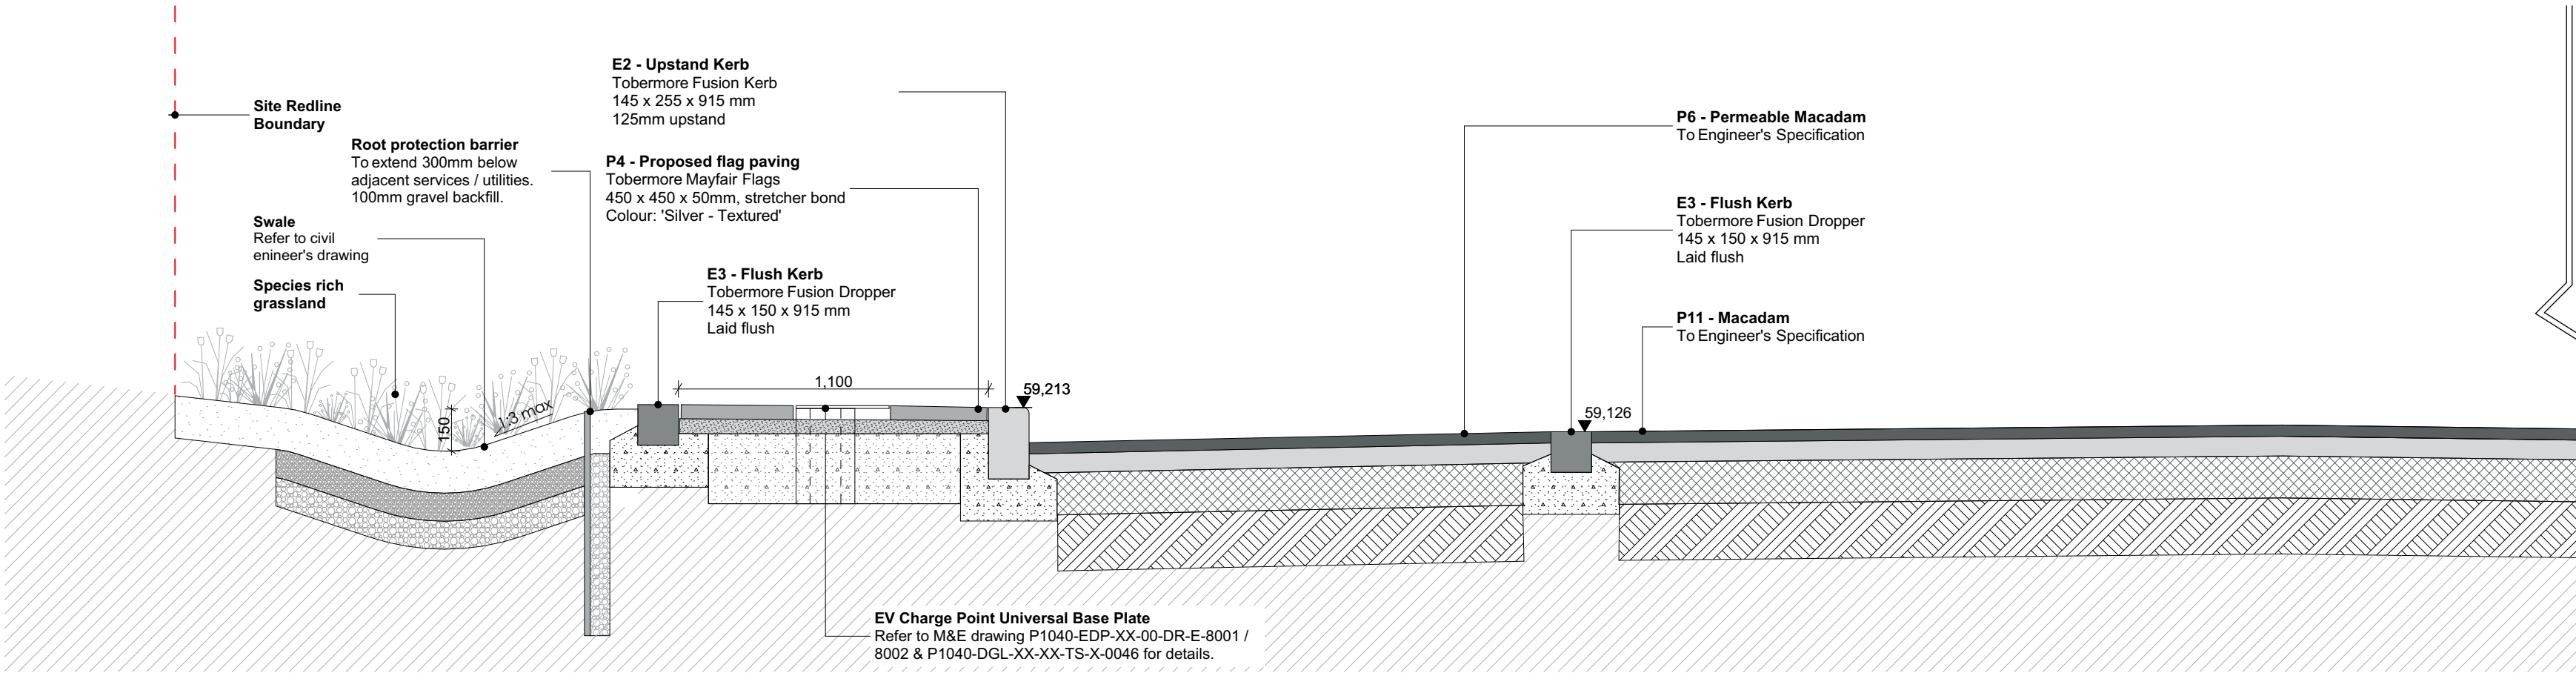


Detail Section 23

1:20

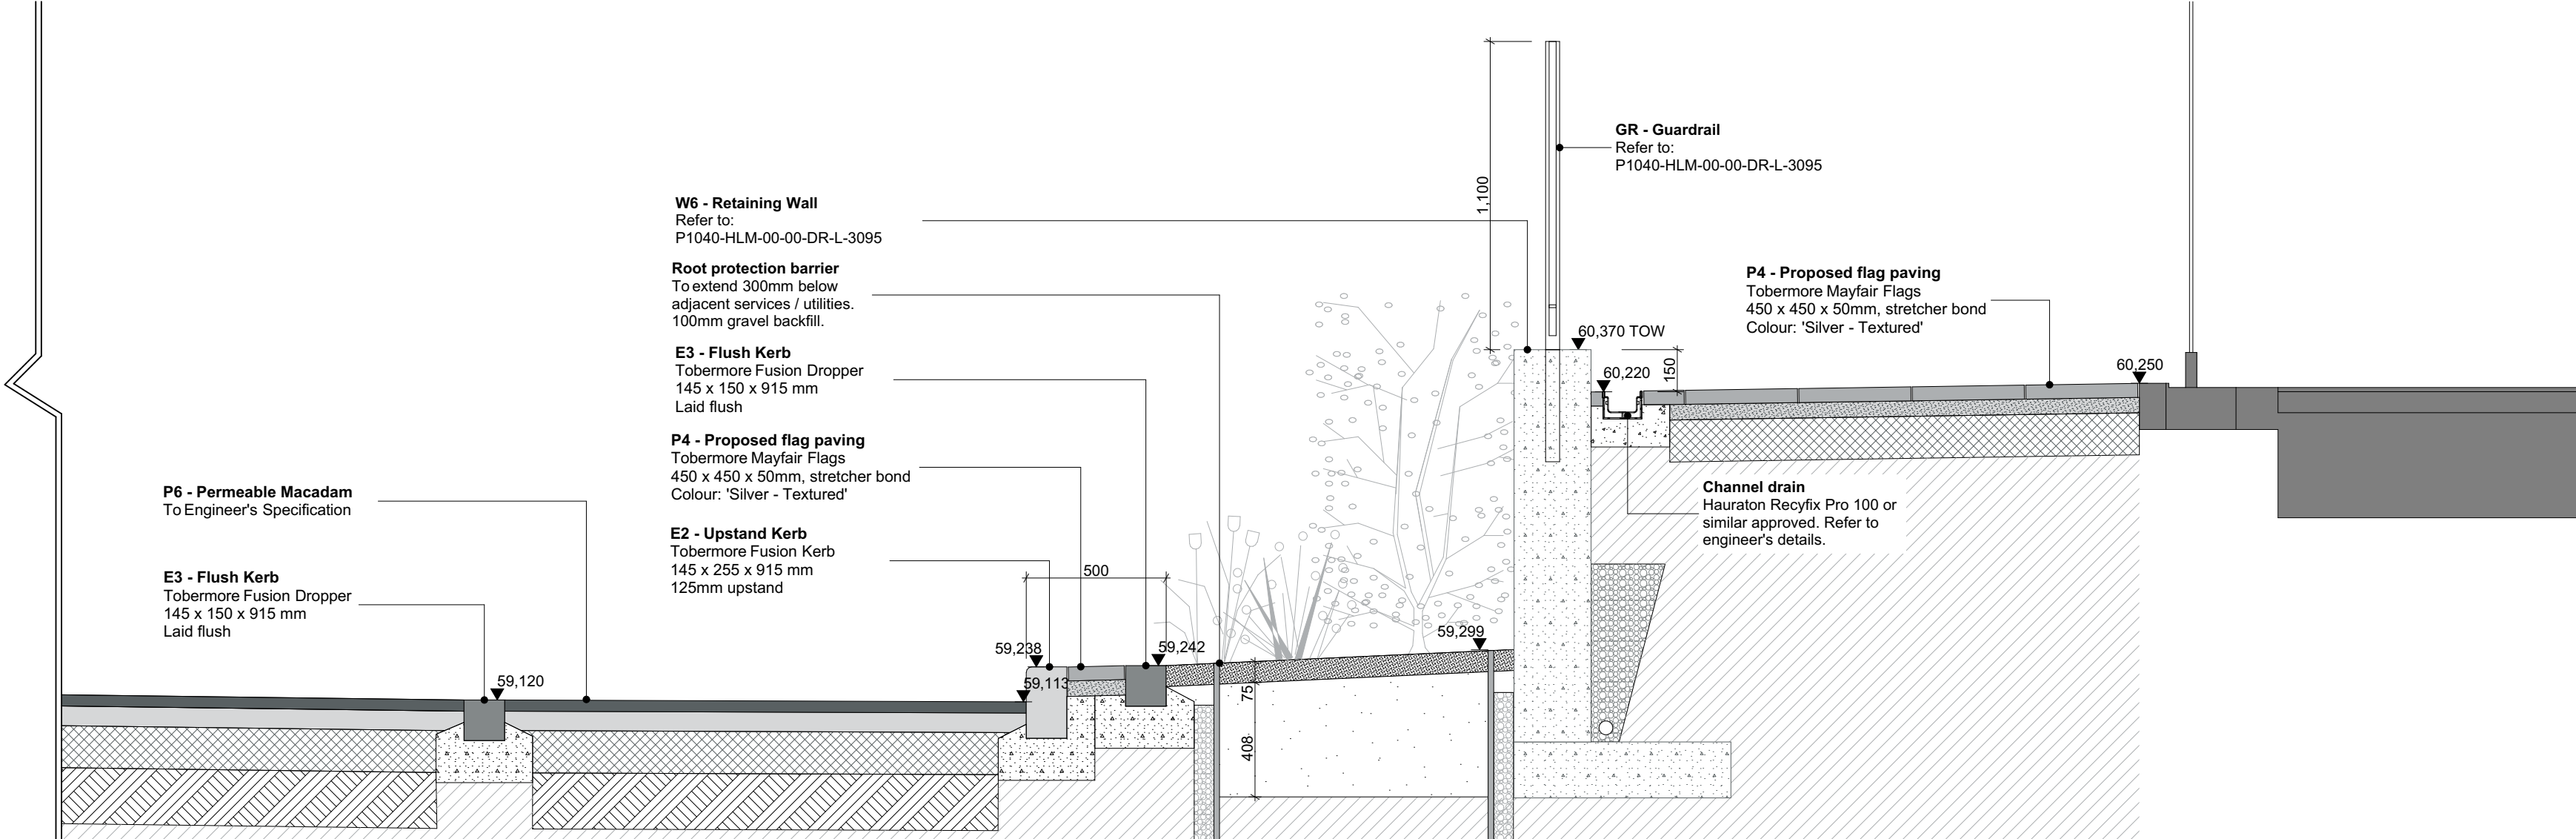


Detail Section 24

1:20

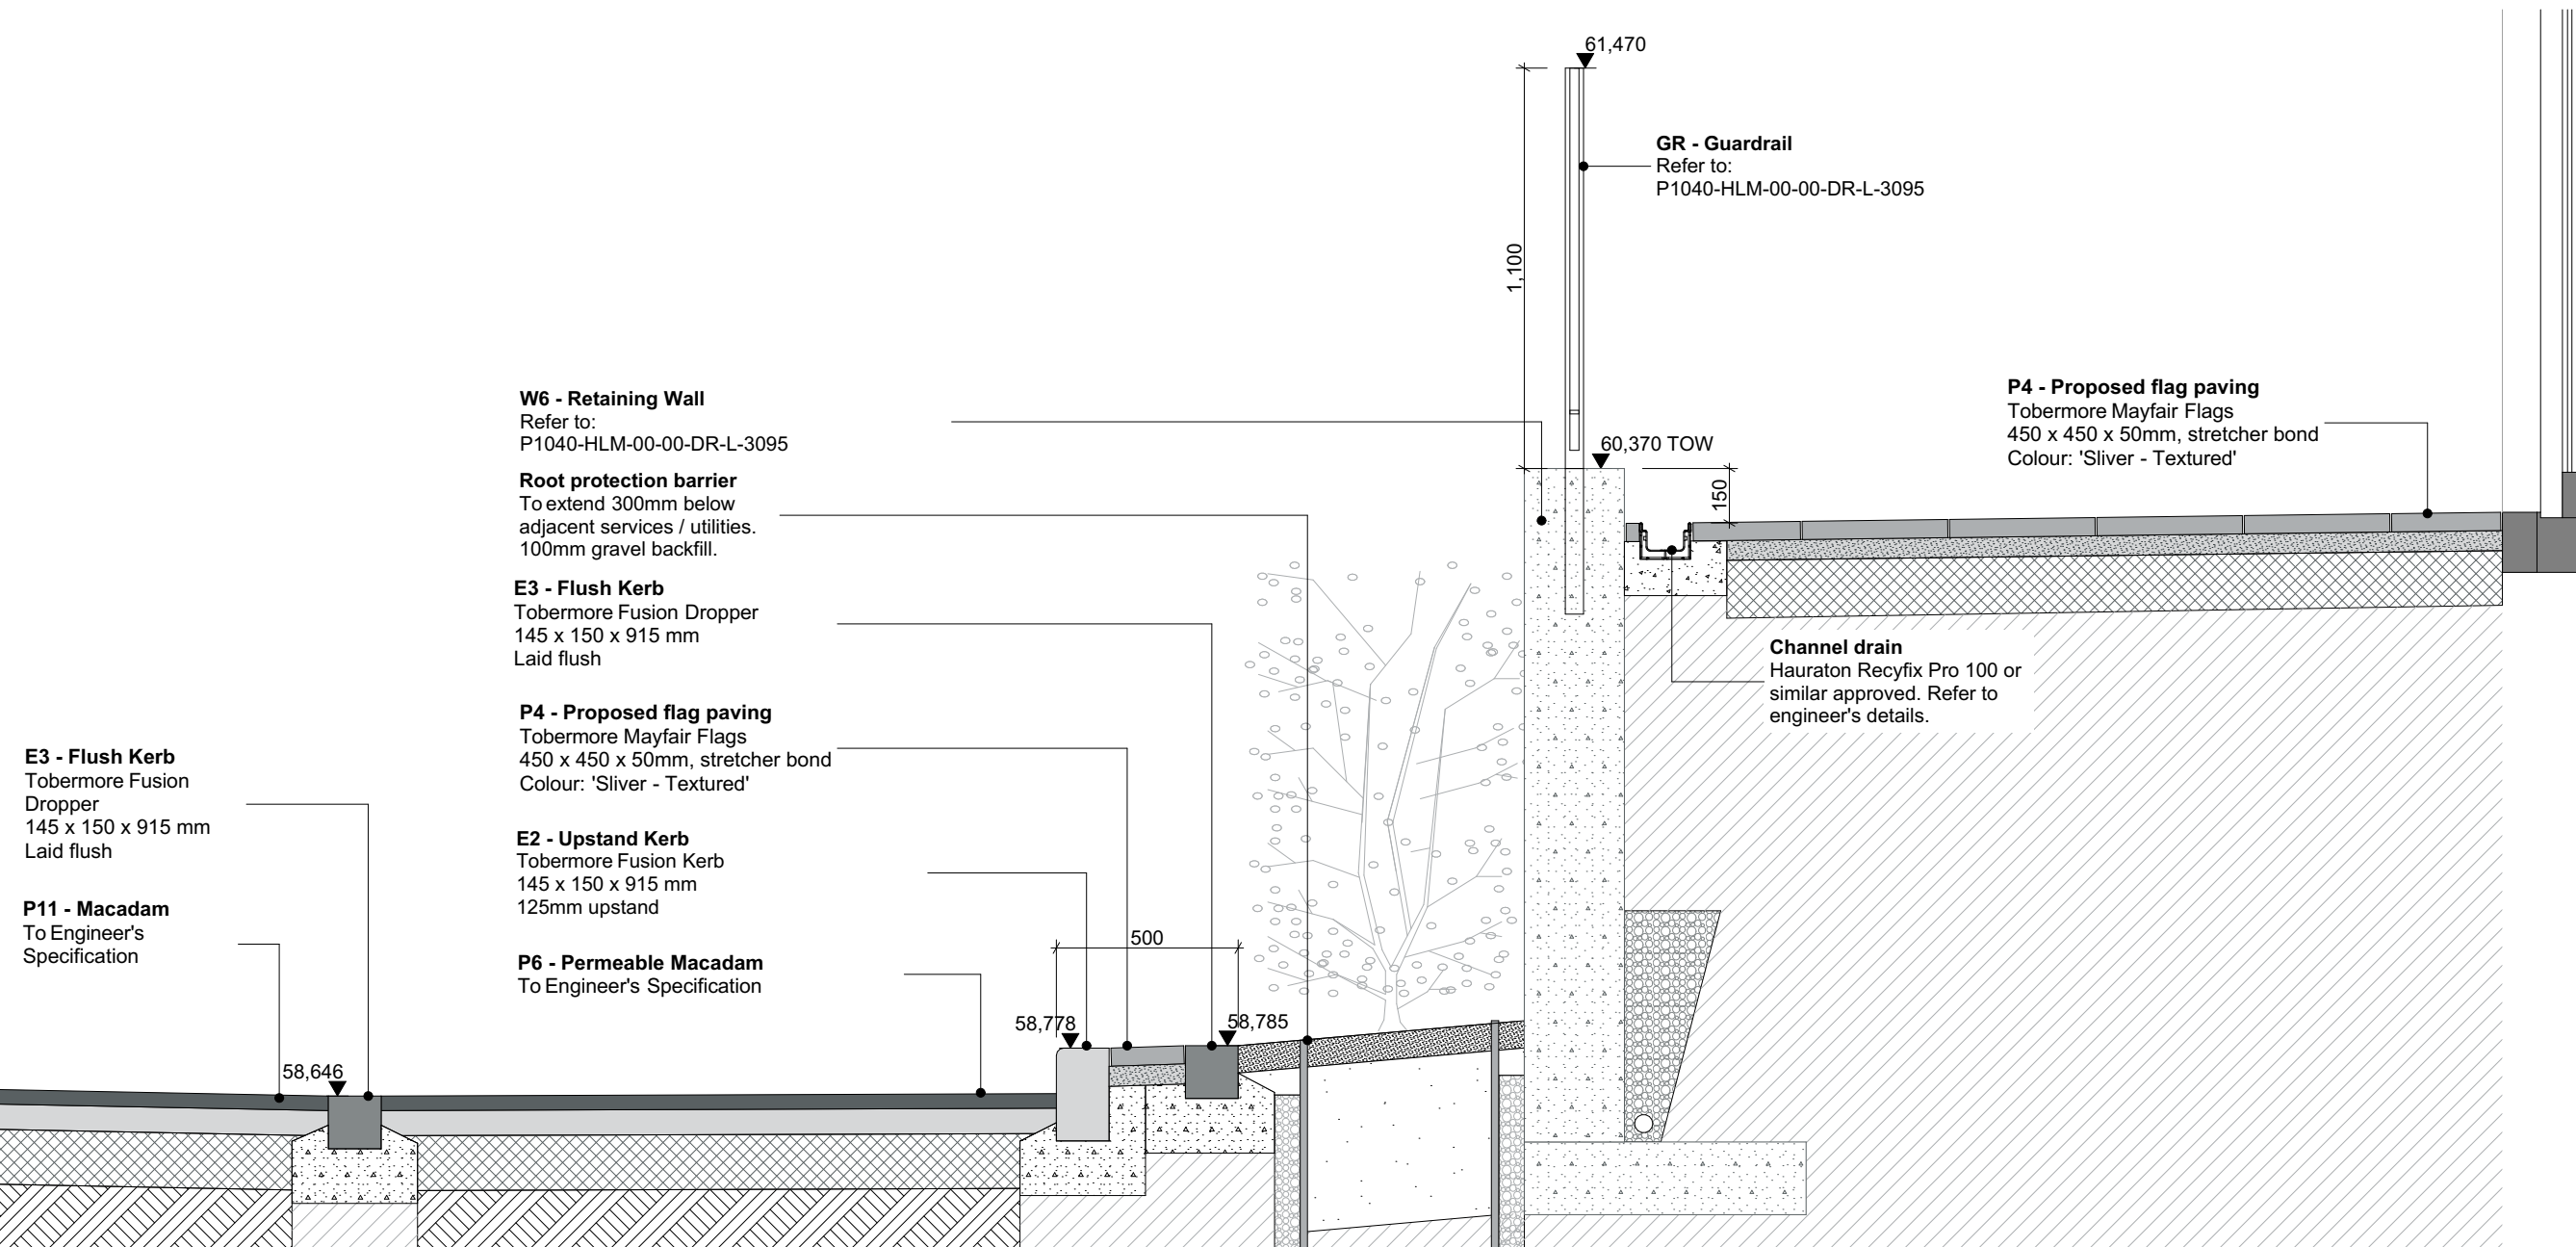

Detail Section 25


1:20

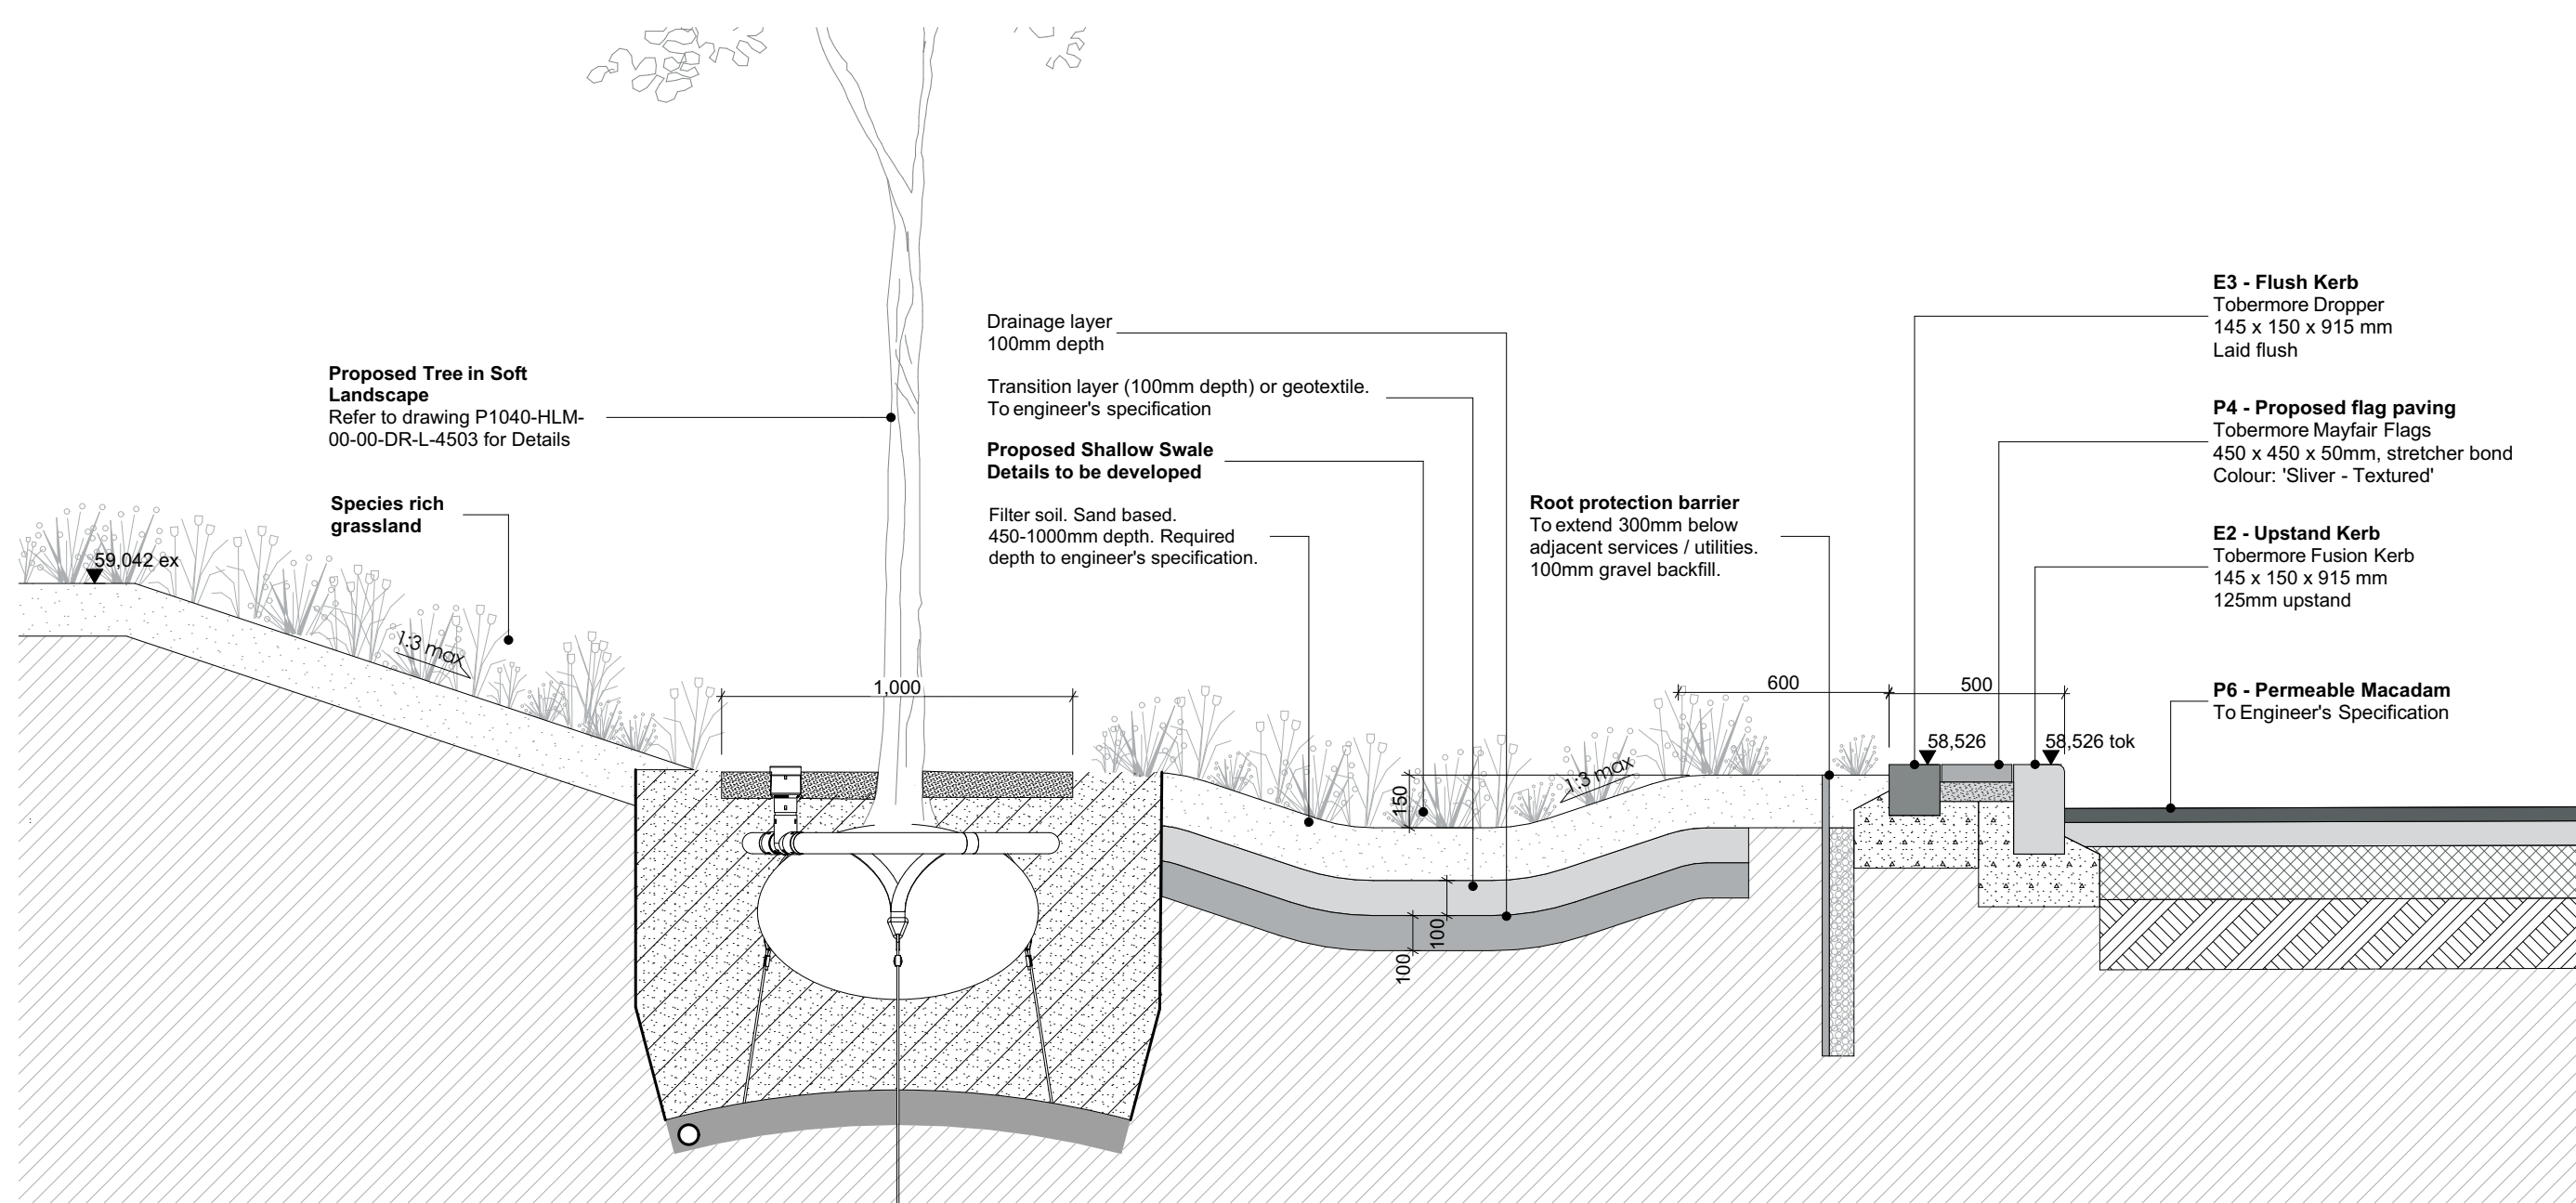

Detail Section 26


SECTION LOCATION PLAN

1:500

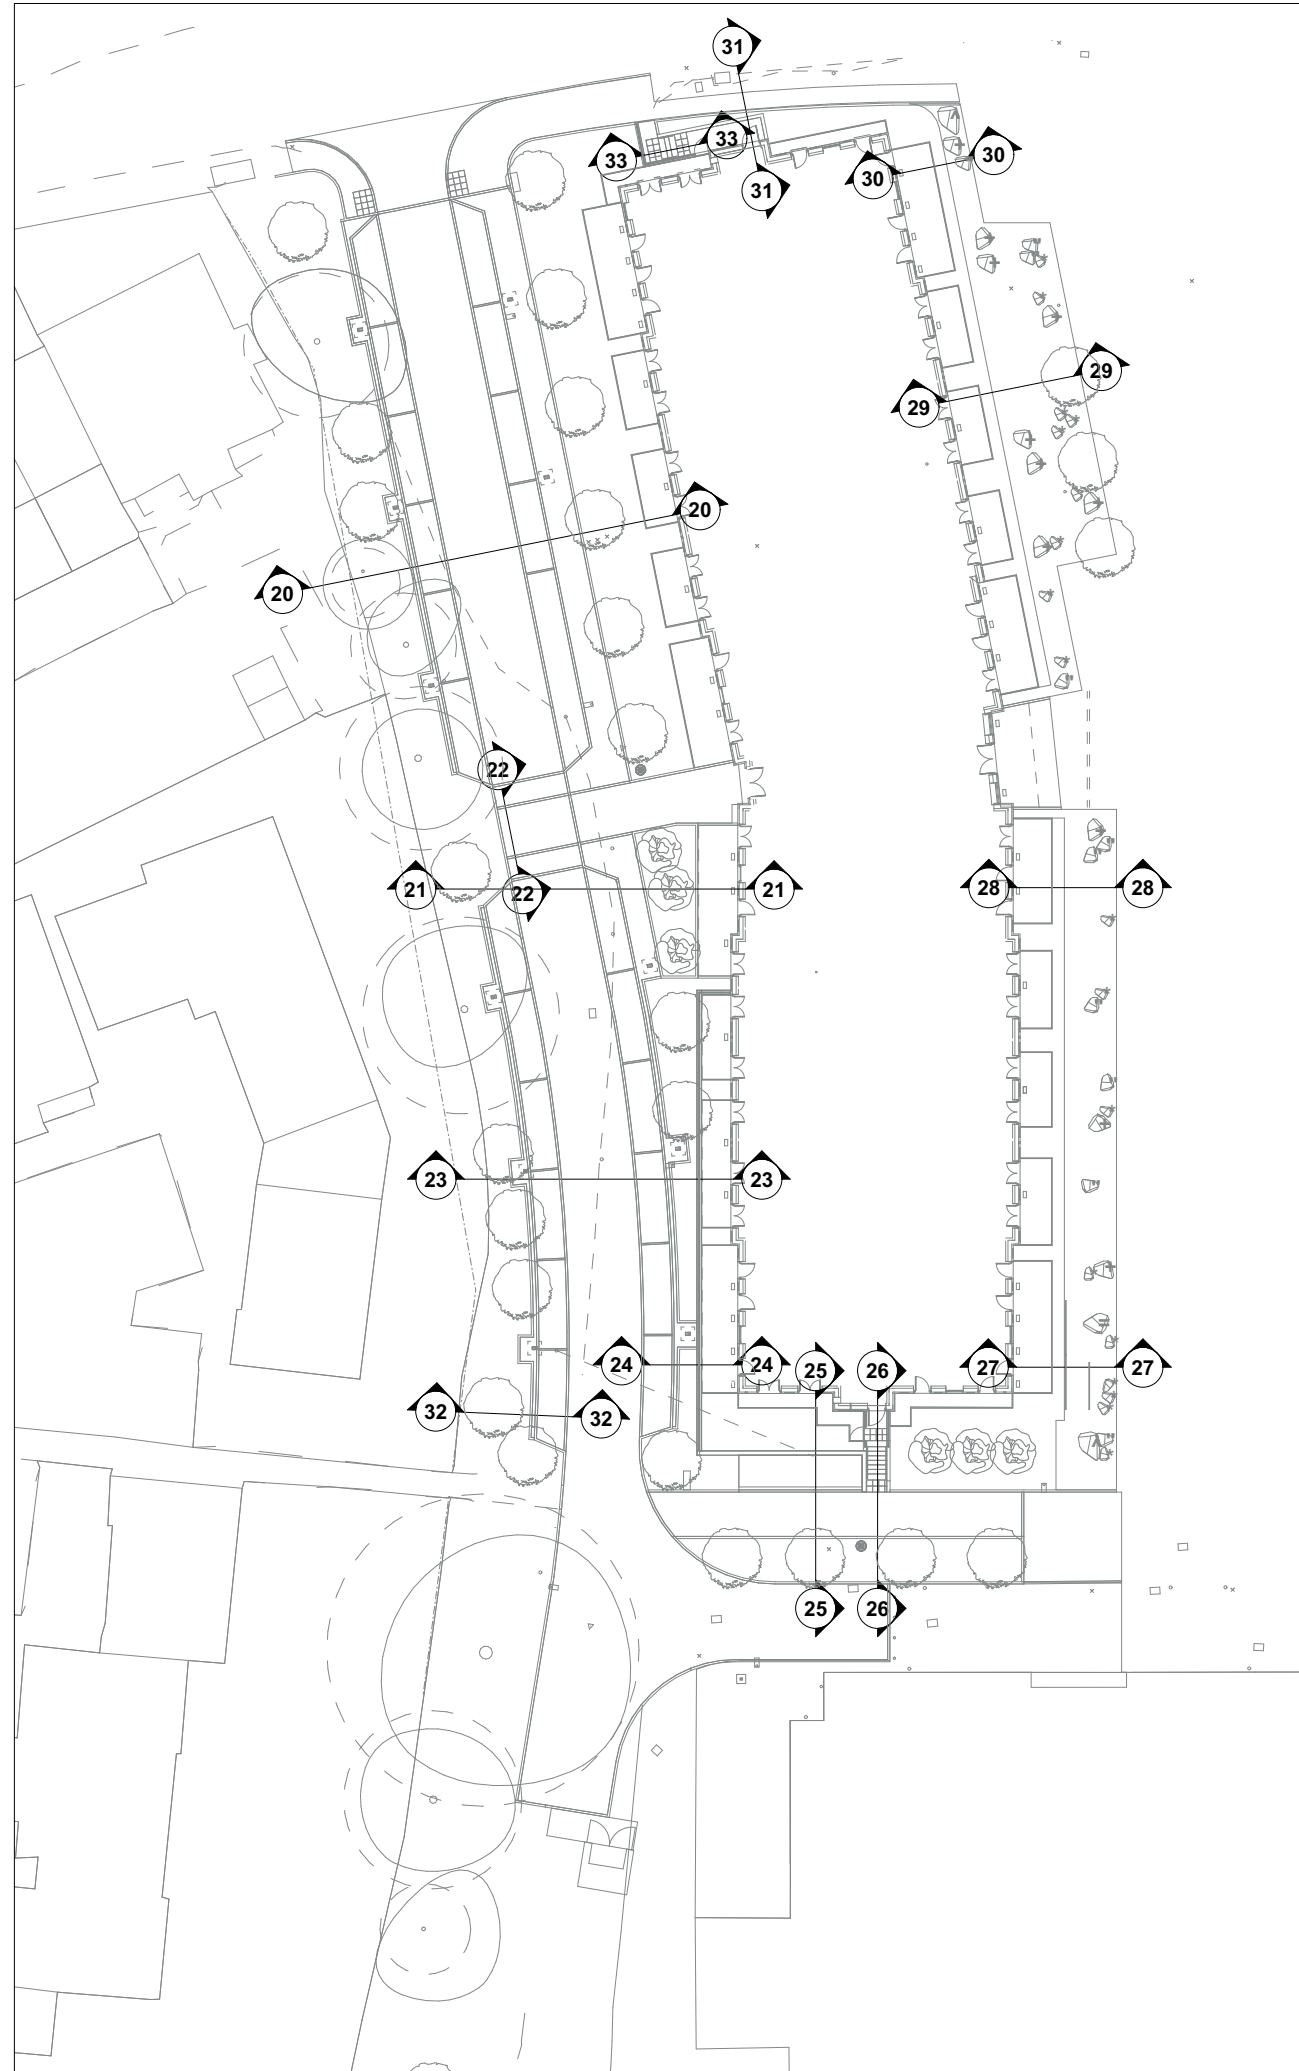

Notes

Check all dimensions on site. Do not scale from this drawing.
Report any discrepancies and omissions to HLM Architects.
This Drawing is Copyright ©

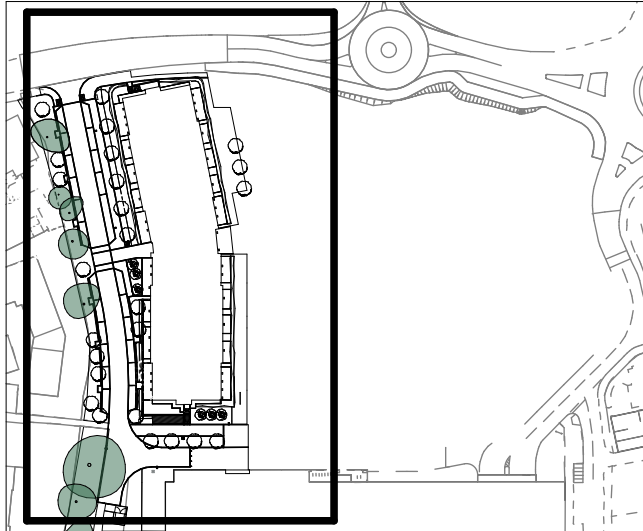

KEYPLAN

1:2000

NOTE:

This drawing forms part of the Hard Landscape Package of Works and should be read in conjunction with the full package, which consists of the following drawings & documents:

- P1040-HLM-00-00-DR-L-0001 RESIDENTIAL LANDSCAPE MASTERPLAN
- P1040-HLM-00-00-DR-L-0002 RESIDENTIAL SITE LEVELS PLAN SHEET 1
- P1040-HLM-00-00-DR-L-0003 RESIDENTIAL SITE LEVELS PLAN SHEET 2
- P1040-HLM-00-00-DR-L-0004 RESIDENTIAL HARD LANDSCAPE LAYOUT
- P1040-HLM-00-00-DR-L-0005 RESIDENTIAL HARD LANDSCAPE DETAILS - CAR PARK SHEET 1
- P1040-HLM-00-00-DR-L-0006 RESIDENTIAL HARD LANDSCAPE DETAILS - CAR PARK SHEET 2
- P1040-HLM-00-00-DR-L-0007 RESIDENTIAL HARD LANDSCAPE DETAILS - RAIN GARDENS
- P1040-HLM-00-00-DR-L-0008 RESIDENTIAL HARD LANDSCAPE DETAILS - STEPS
- P1040-HLM-00-00-DR-L-0009 RESIDENTIAL HARD LANDSCAPE DETAILS - TYPICAL DETAILS SHEET 1
- P1040-HLM-00-00-DR-L-0010 RESIDENTIAL HARD LANDSCAPE DETAILS - TYPICAL DETAILS SHEET 2
- P1040-HLM-00-00-DR-L-0011 RESIDENTIAL SOFT LANDSCAPE PLANTING LAYOUT
- P1040-HLM-00-00-DR-L-0012 RESIDENTIAL SOFT LANDSCAPE PLANTING SCHEDULE
- P1040-HLM-00-00-DR-L-0013 RESIDENTIAL SOFT LANDSCAPE TYPICAL DETAILS
- P1040-HLM-XX-XX-SPL-0000 LANDSCAPE SPECIFICATION

All manhole covers to be recessed and finished with associated paving surface.

C04	Construction Issue	07.02.25	CC	AO
P10	Stage 5 Issue	24.01.25	CC	AO
C03	Construction Issue	30.08.24	CC	SG
P09	Stage 4 Issue	15.03.24	CC	AO
P08	Stage 4 Issue	05.01.24	CC	AO
C02	Stage 4 Issue	14.12.23	CC	AO
C01	Stage 5 Issue	23.03.22	RW	AO
P07	Granite specification updated	09.02.22	RW	AO
P06	Updates clouded to suit evcp design	20.12.21	RW	AO
P04	Drainage updates as clouded	20.10.21	RW	AO
P03	Final Stage 4 Issue	09.07.21	SL	NI
P02	Draft Stage 4 Issue	02.07.21	RW	AO
P01	Stage 3 Issue	21.05.21	RW	AO
Rev	Description	Date	By	Chk

Revisions	Suitability
-----------	-------------

Project	A1 CONSTRUCTION
---------	-----------------

Carnival Residential

Client

Feltham Construction Ltd

Title

RESIDENTIAL HARD LANDSCAPE DETAILS - CAR PARK SHEET 2

Drawing No.	Revision
-------------	----------

P1040-HLM-XX-00-DR-L-3091	C04
---------------------------	-----

Scale @ A1	Drawn
------------	-------

1:20	SL
------	----

Date	Checked
------	---------

21/05/21	NI
----------	----



© HLM Architects
Wool + Tailor Building
Fifth Floor
10-12 Alie Street
London E1 6DE

www.hlmarchitects.com
T. +44 (0) 20 7921 4800
F. +44 (0) 20 7921 4850
london@hlmarchitects.com

1:20