




P1 PROPOSED LINEAR PAVING 1:10

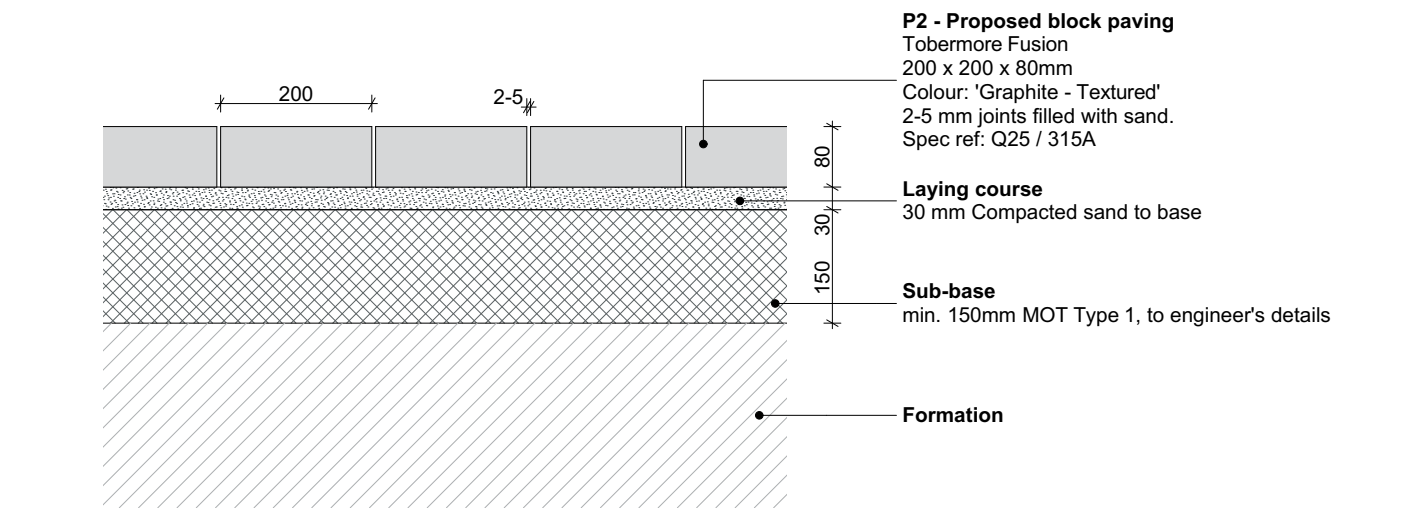


P2 PROPOSED BLOCK PAVING 1:10

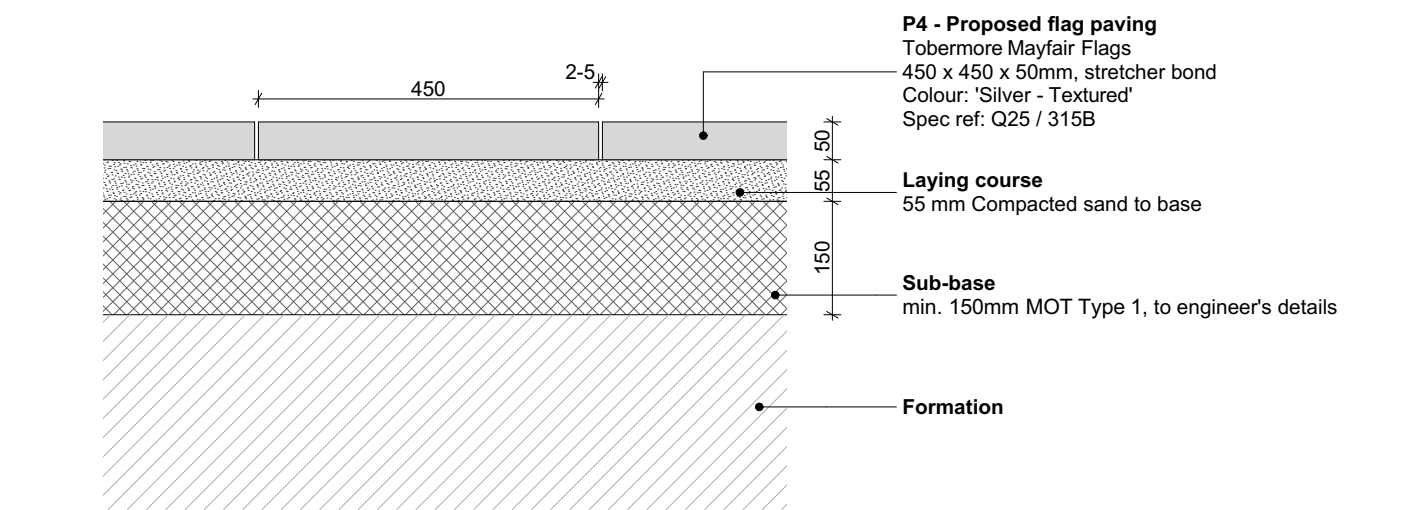


P4 PROPOSED FLAG PAVING 1:10

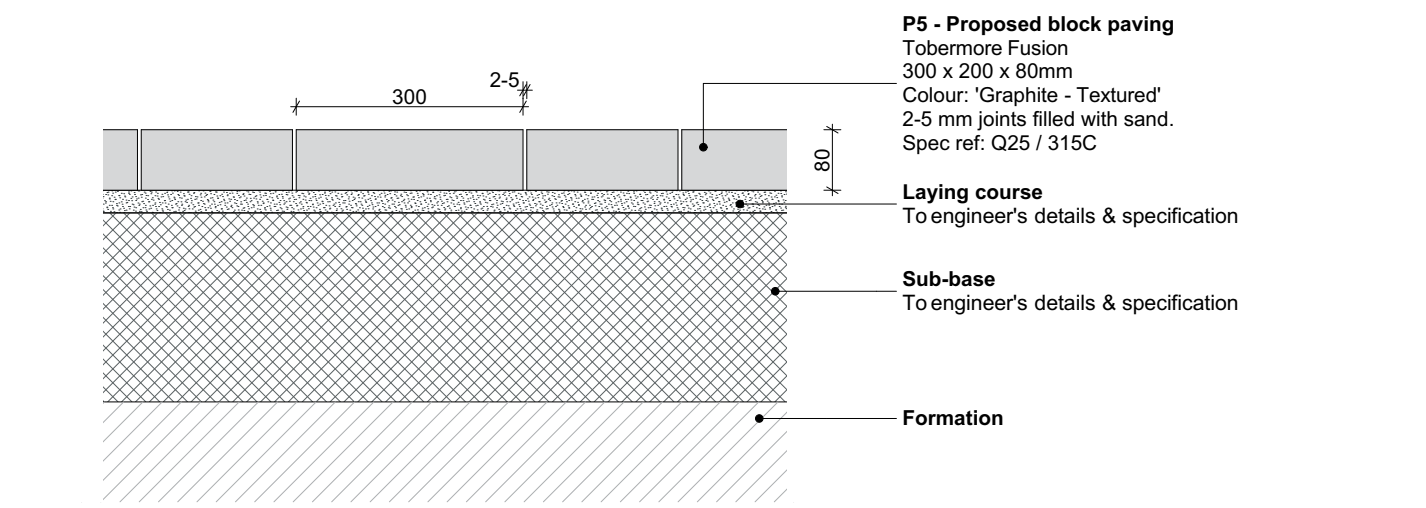


P5 PROPOSED BLOCK PAVING 1:10

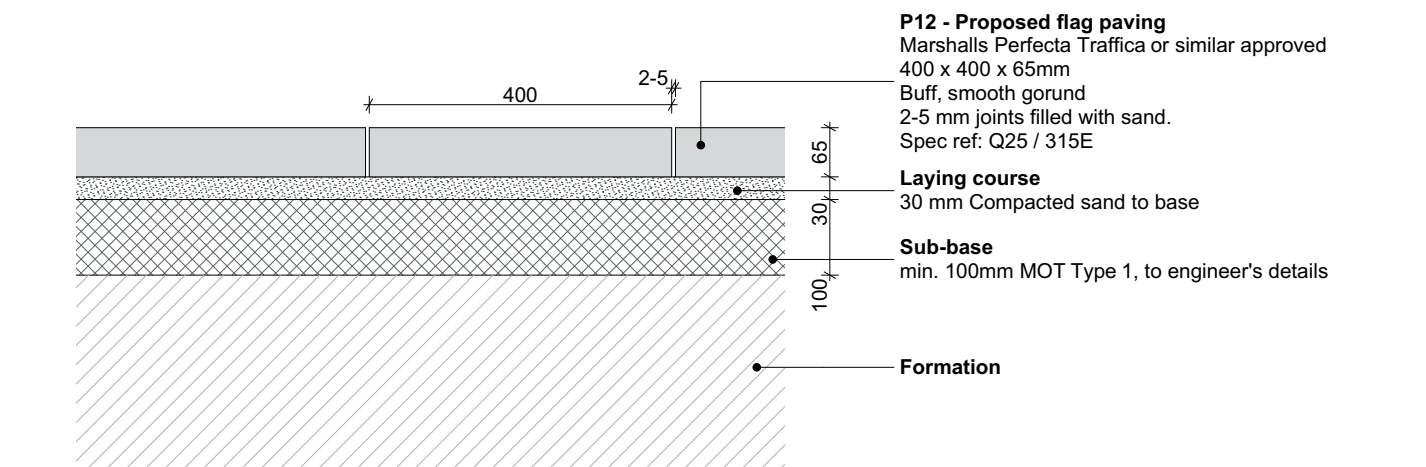


P12 PROPOSED PEDESTRIAN FLAG PAVING 1:10

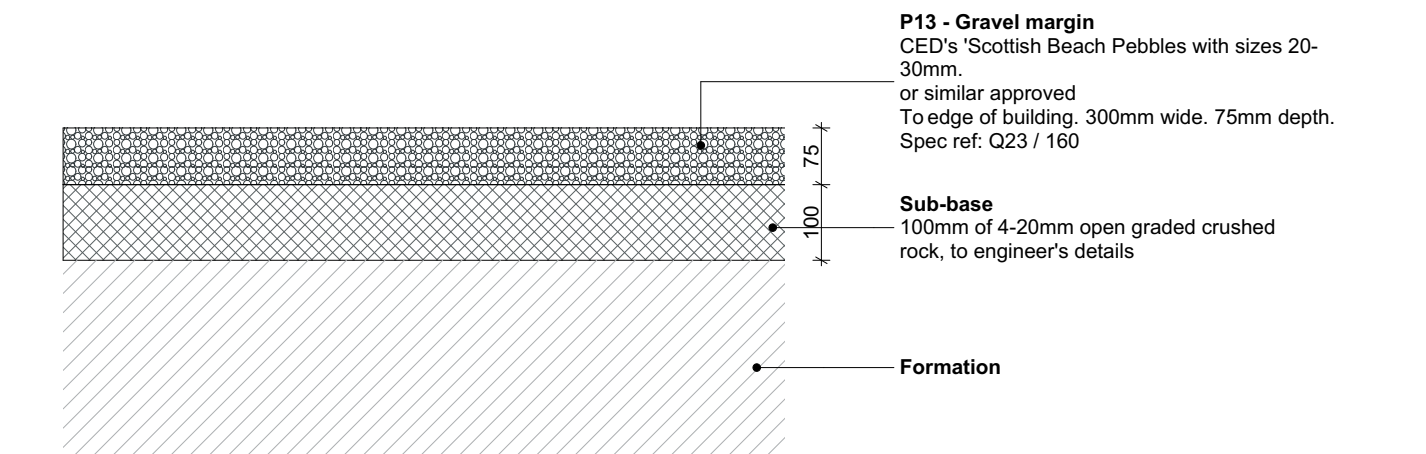


P13 PROPOSED GRAVEL MARGIN 1:10

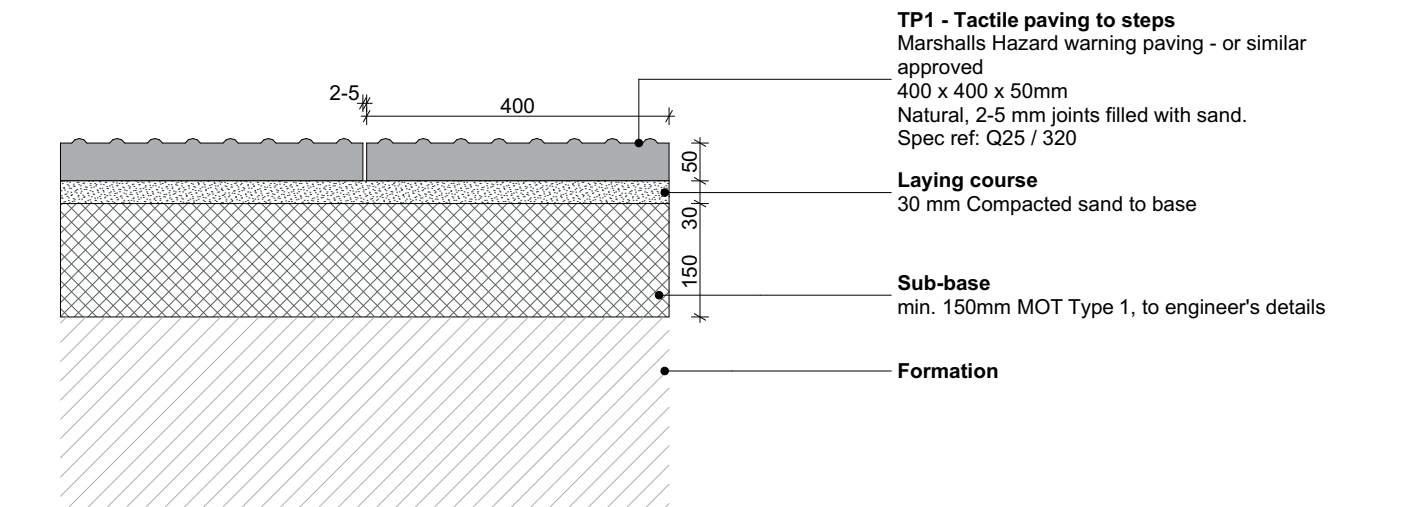


TP1 TACTILE PAVING TO STEPS 1:10

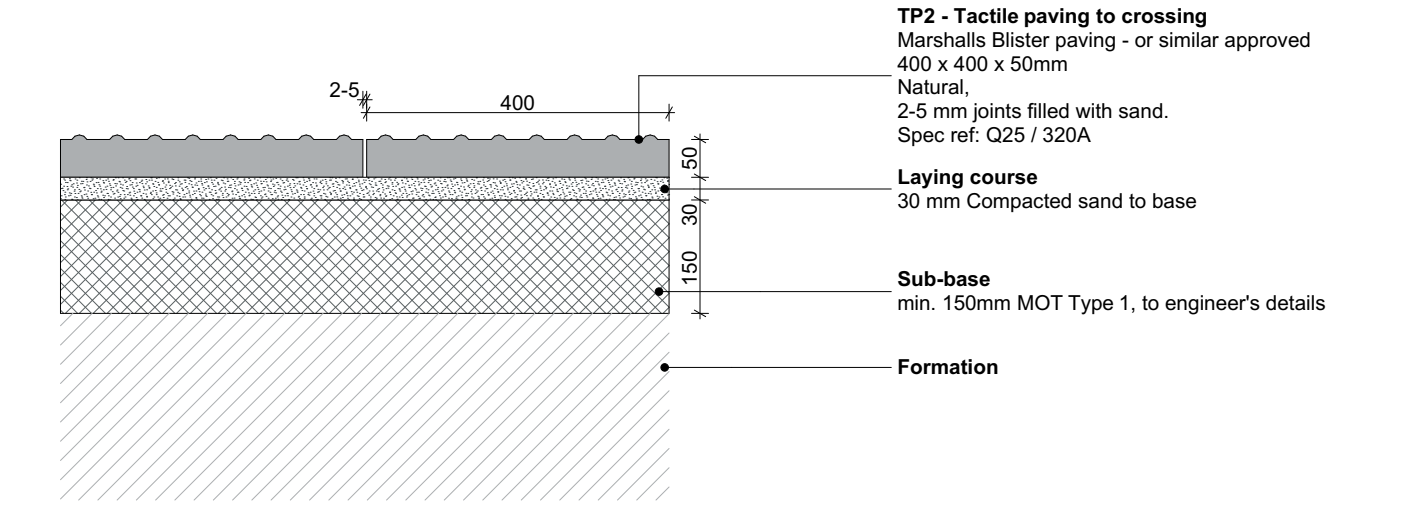


TP2 TACTILE PAVING TO CROSSING 1:10

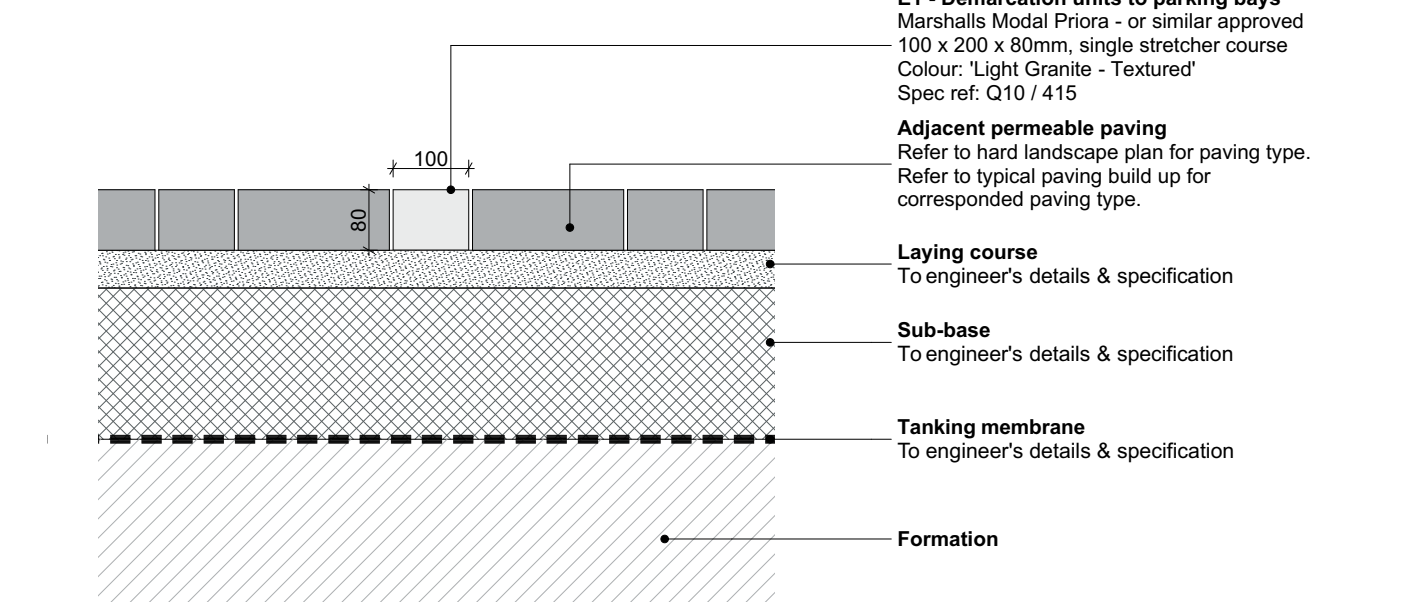


E1 FLUSH GRANITE SETT EDGE 1:10

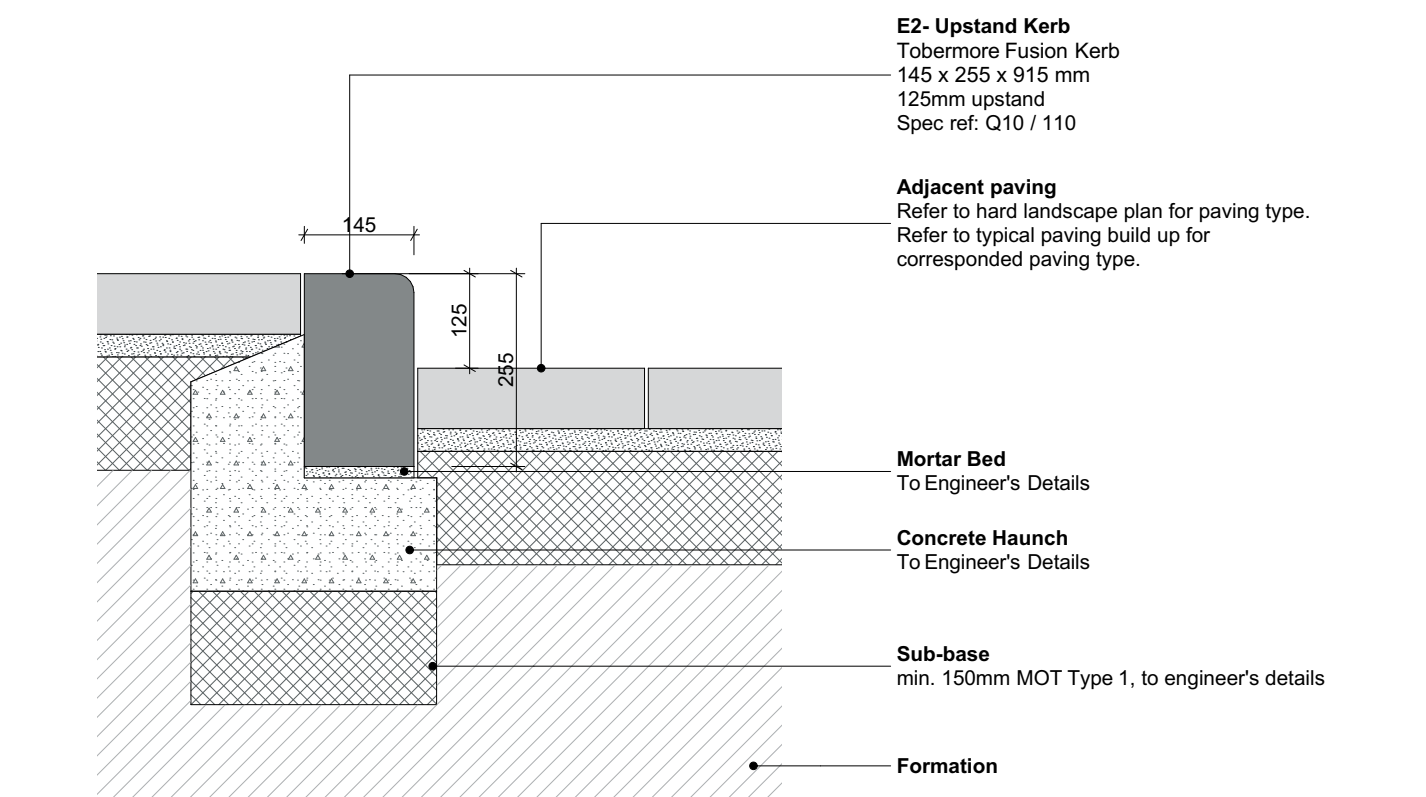


E2 125mm UPSTAND GRANITE KERB 1:10

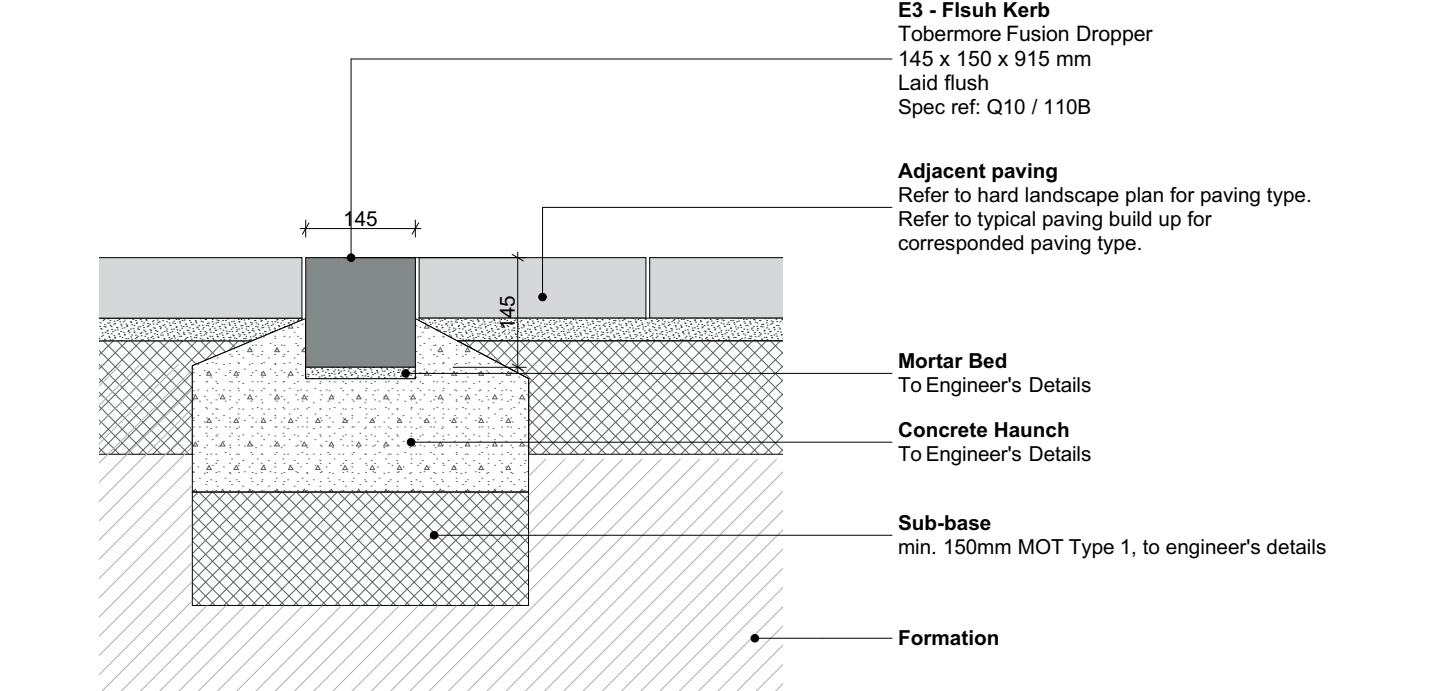

E3 FLUSH KERB 1:10

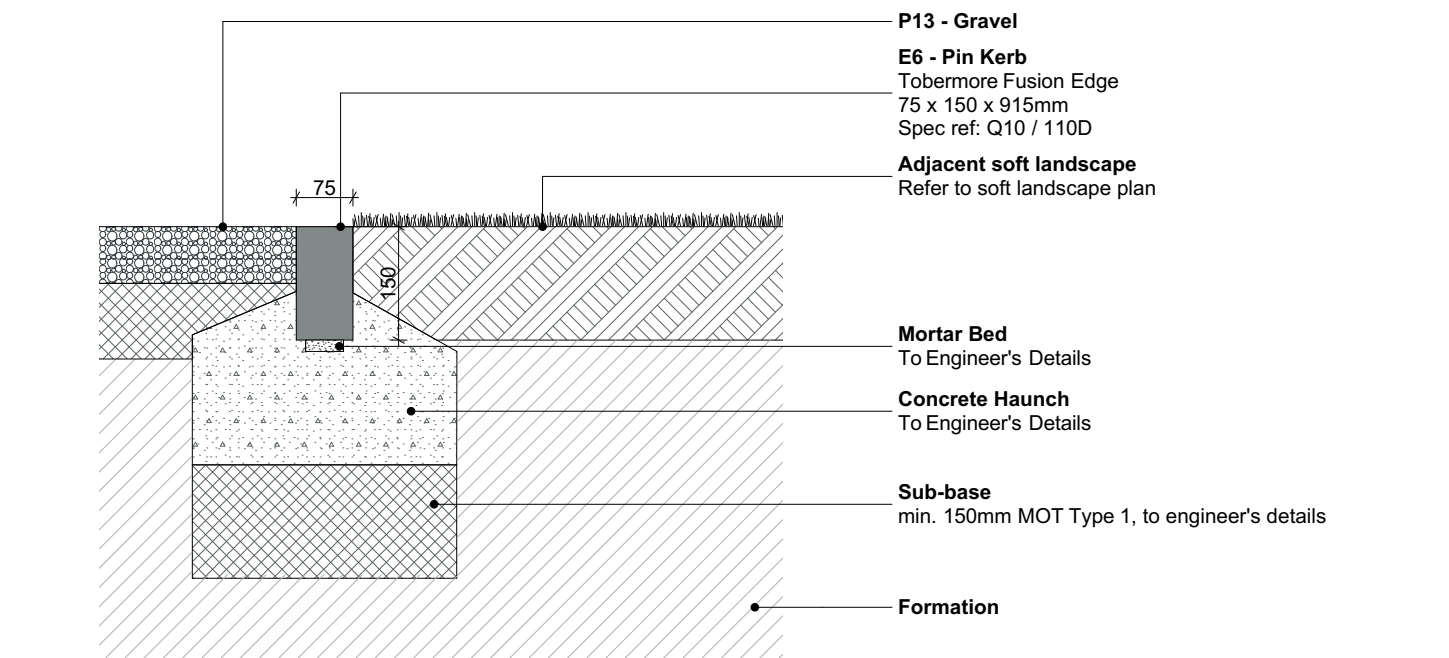

E6 FLUSH PIN KERB 1:10

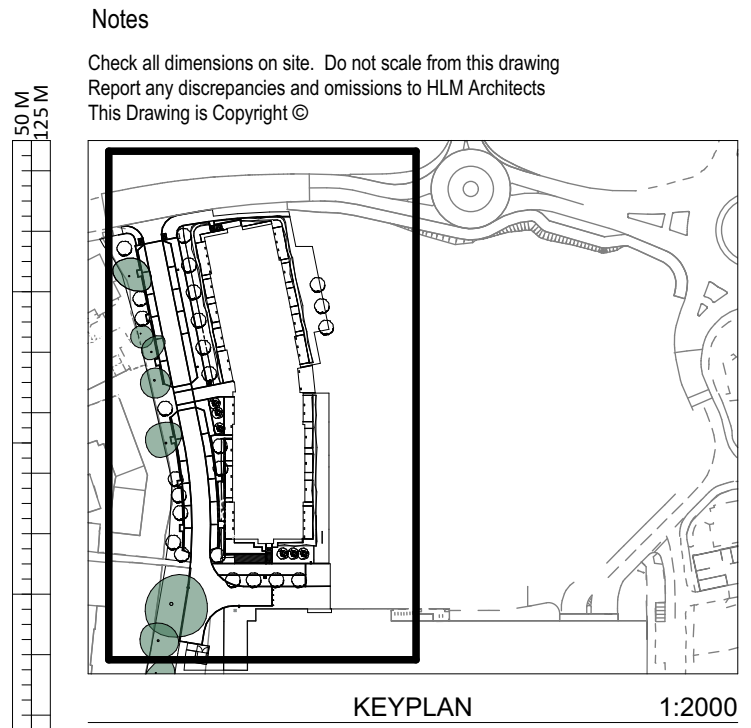

- NOTE:  
This drawing forms part of the Hard Landscape Package of Works and should be read in conjunction with the full package, which consists of the following drawings & documents:
- P1040-HLM-00-00-DR-L-0001 RESIDENTIAL LANDSCAPE MASTERPLAN
  - P1040-HLM-00-00-DR-L-0002 RESIDENTIAL SITE LEVELS PLAN SHEET 1
  - P1040-HLM-00-00-DR-L-0003 RESIDENTIAL SITE LEVELS PLAN SHEET 2
  - P1040-HLM-00-00-DR-L-3080 RESIDENTIAL HARD LANDSCAPE LAYOUT
  - P1040-HLM-00-00-DR-L-3080 RESIDENTIAL HARD LANDSCAPE DETAILS - CAR PARK SHEET 1
  - P1040-HLM-00-00-DR-L-3091 RESIDENTIAL HARD LANDSCAPE DETAILS - CAR PARK SHEET 2
  - P1040-HLM-00-00-DR-L-3092 RESIDENTIAL HARD LANDSCAPE DETAILS - RAIN GARDENS
  - P1040-HLM-00-00-DR-L-3093 RESIDENTIAL HARD LANDSCAPE DETAILS - STEPS
  - P1040-HLM-00-00-DR-L-3094 RESIDENTIAL HARD LANDSCAPE DETAILS - TYPICAL DETAILS SHEET 1
  - P1040-HLM-00-00-DR-L-3095 RESIDENTIAL HARD LANDSCAPE DETAILS - TYPICAL DETAILS SHEET 2
  - P1040-HLM-00-00-DR-L-4501 RESIDENTIAL SOFT LANDSCAPE PLANTING LAYOUT
  - P1040-HLM-00-00-DR-L-4502 RESIDENTIAL SOFT LANDSCAPE PLANTING SCHEDULE
  - P1040-HLM-00-00-DR-L-4503 RESIDENTIAL SOFT LANDSCAPE TYPICAL DETAILS
  - P1040-HLM-XX-XX-SPL-0080 LANDSCAPE SPECIFICATION
- All manhole covers to be recessed and finished with associated paving surface.

D04	Construction Issue	07.02.20	CC	AO
P07	Stage 5 Issue	24.01.20	CC	AO
C03	Construction Issue	30.08.24	CC	SG
P08	Stage 4 Issue	15.03.24	CC	AO
P05	Stage 4 Issue	05.01.24	CC	AO
C02	Stage 4 Issue	14.12.23	CC	AO
C01	Stage 5 Issue	23.03.22	RW	AO
P04	Gravel product spec updated	04.02.22	RW	AO
P03	Final Stage 4 Issue	09.07.21	SL	NI
P02	Draft Stage 4 Issue	02.07.21	RW	AO
P01	Stage 5 Issue	21.05.21	RW	AO
Rev	Description	Date	By	Chk
Revisions				Suitability
Project				A1 CONSTRUCTION

## Carnival Residential

Client

Feltham Construction Ltd

Title

## RESIDENTIAL HARD LANDSCAPE DETAILS - TYPICAL DETAILS SHEET 1

Drawing No. Revision  
**P1040-HLM-XX-00-DR-L-3094 C04**

Scale @ A1	Drawn
1:20	SL
Date	Checked
21/05/21	NI