
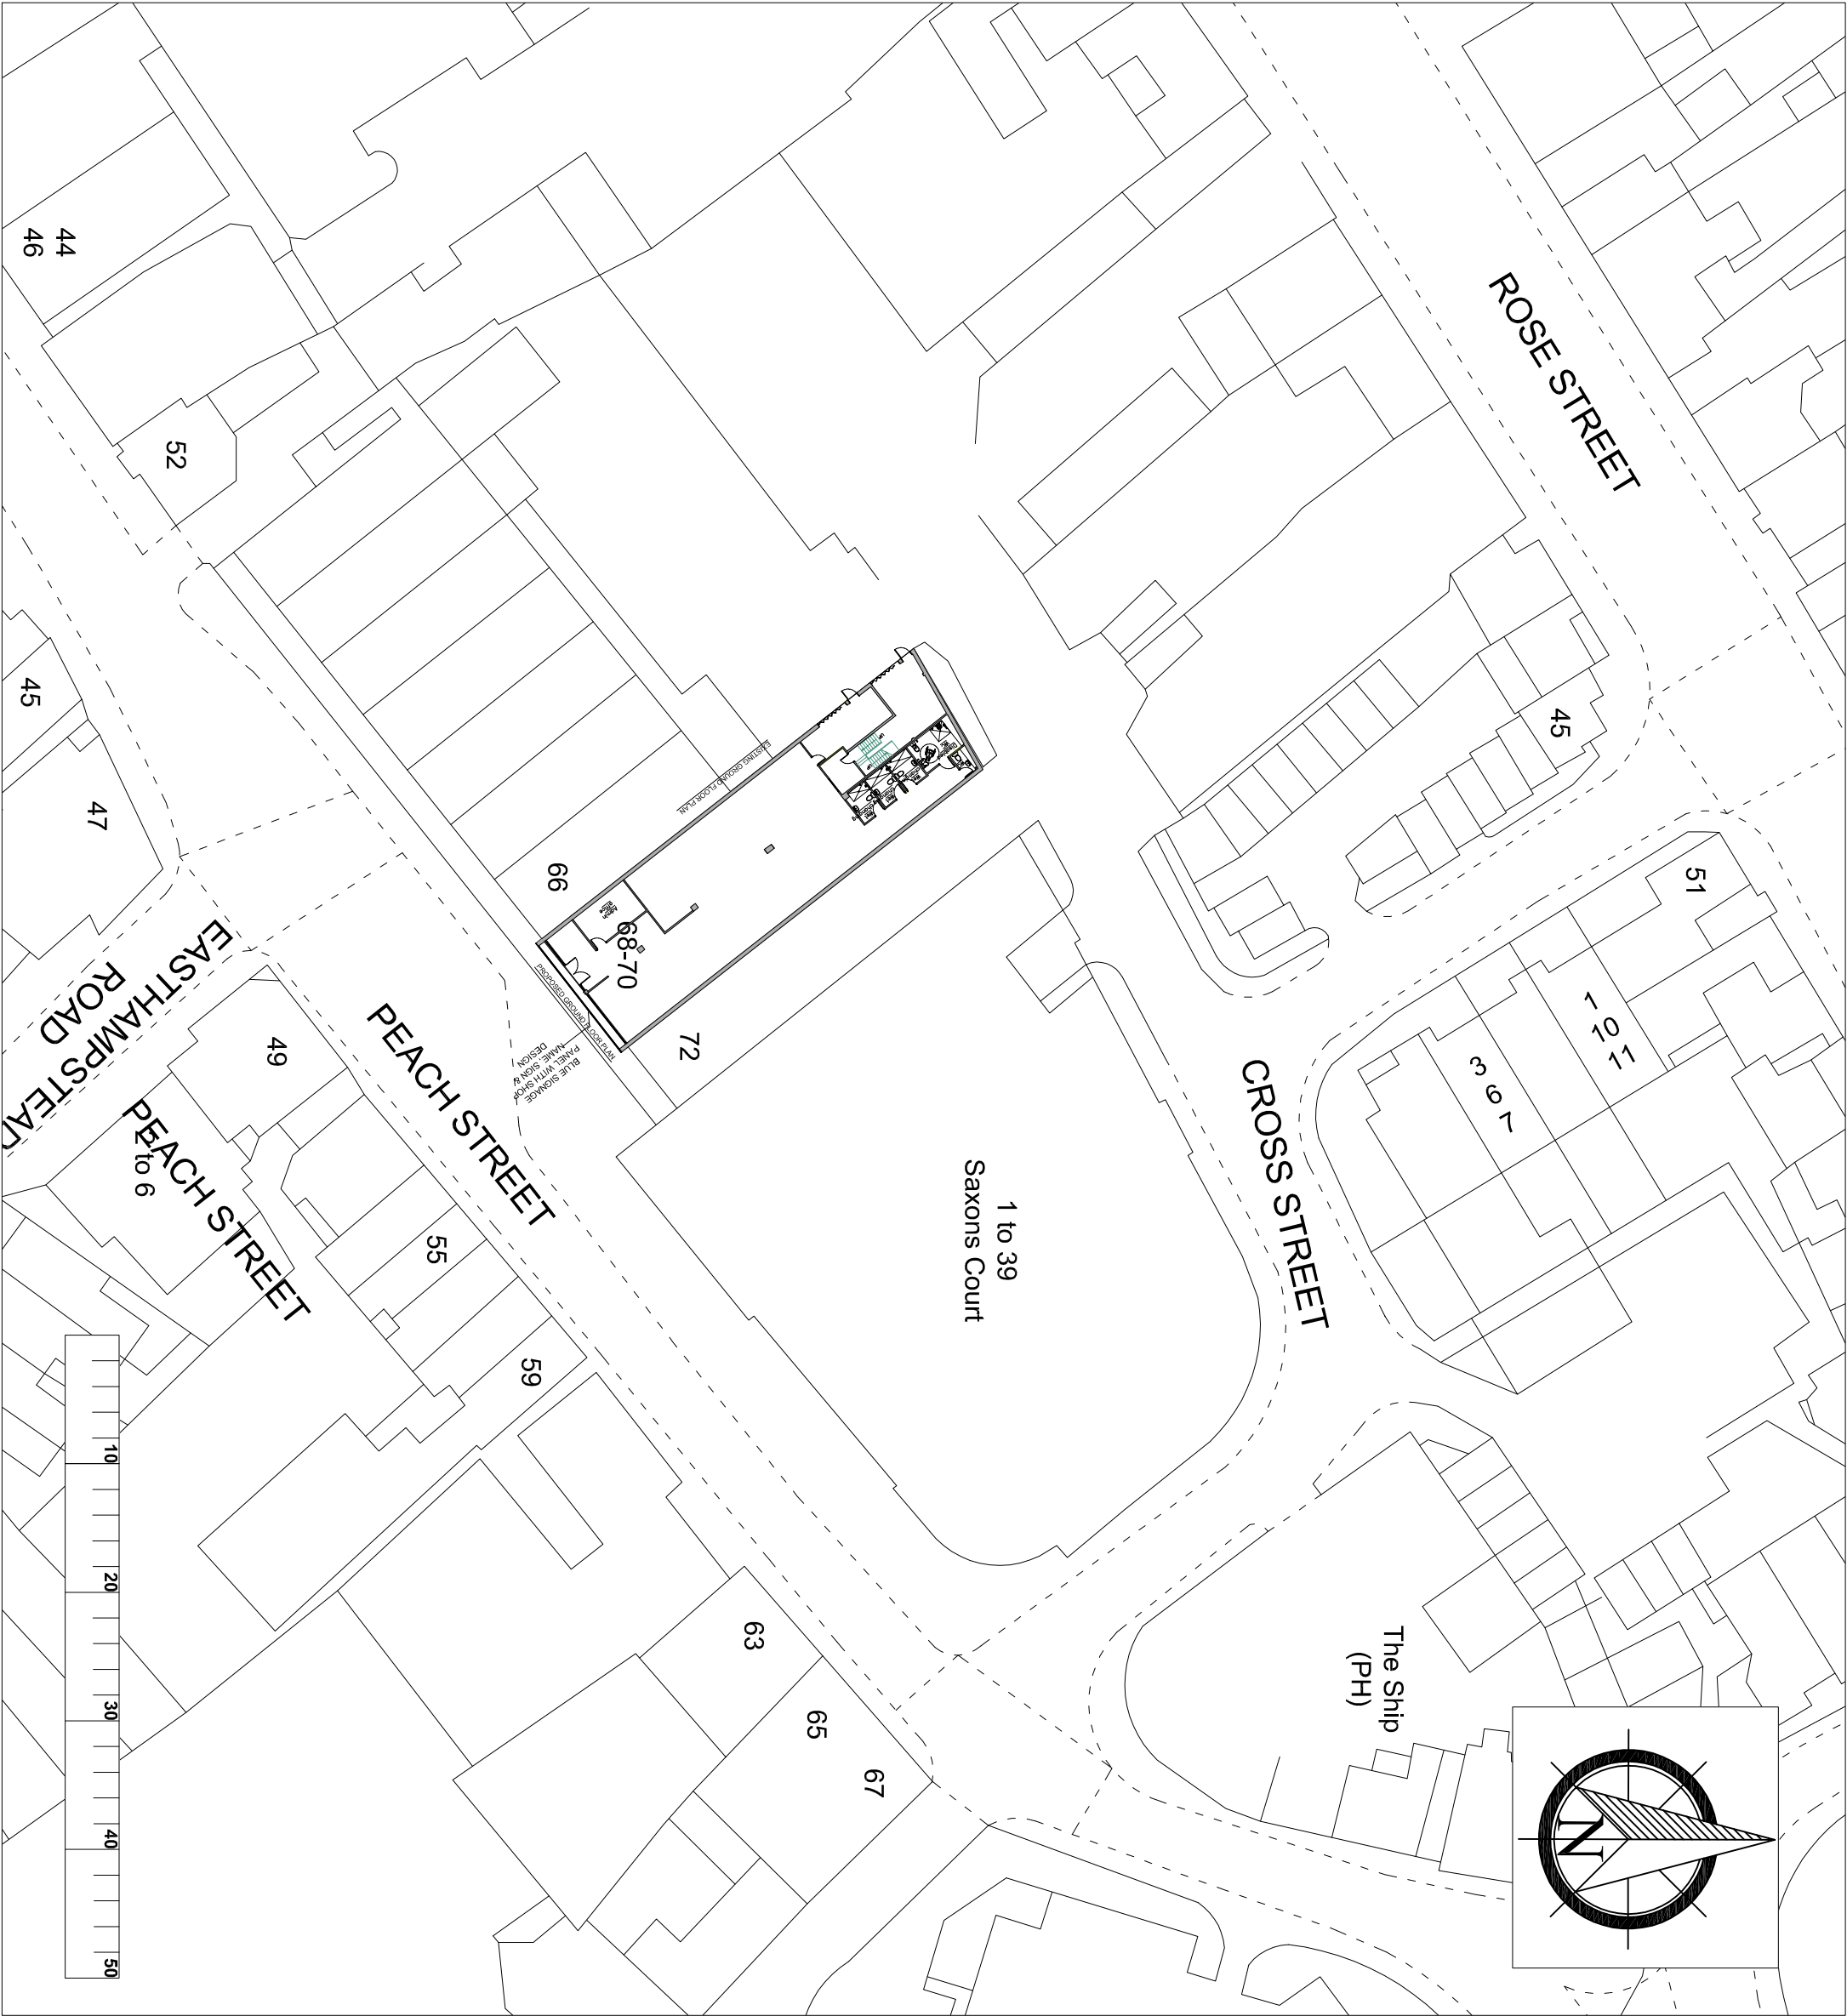


Notes

1. ALL DIMENSIONS ARE IN MILLIMETRES AND LEVELS IN METRES.
2. THIS DRAWING TO BE READ IN CONJUNCTION WITH RELEVANT ARCHITECT'S AND ENGINEER'S DRAWINGS AND SPECIFICATIONS.

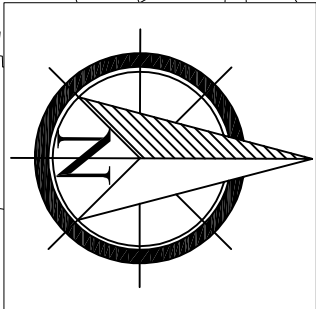

P1	19.12.2024	ST	
Rev.	Date	By	Details of Revision

Client: MR I KHAN

Project: SIGNAGE CHANGE (GYM TO GROCERY)

Address: 68-70 PEACH STREET, WOKINGHAM, RG40 1XH

Title: BLOCK PLAN

DESIGN TEAM

8 FARM VALE, BEXLEY, DAS INJ

ARCHITECTURAL/CIVIL & STRUCTURAL ENGINEERS



Status: ADVERTISEMENT CONSENT

Drawn by	A3@Scales 1:500		
Date	Eng.	Chk.	App'd.
DEC 2024			
File Ref.			

Drawing No.	Sheet No.
03/DT/12/2024	3