

Planning

f.r.a.

Ind. Estate, Reading
Wayfinding & Signage
Stage 2b: Documentation
Planning
13 March 2025

Contents

Design Intent

ID4	004
Main Site ID	
ID4	005
Main Site ID	
ID4	006
Main Site ID	
DR1	007
Tenant Directory	
DR1	008
Tenant Directory	
DR1	009
Tenant Directory	

Location Plan

LP-S	011
Site Wayfinding Location Plan	
LP-EX	012
Exterior Wayfinding Plan	
Site	

Design Intent

Existing Signage



Signage to be removed and replaced.

Shrewsbury, UK
www.fracreative.com

Ind. Estate, Reading
2571
Argo Real Estate

Issue Date: 2025-03-13
SW / WM

A
Revision History:
A: 250313, First Issue

Notes:



Shrewsbury, UK
www.fracreative.com

Ind. Estate, Reading
2571
Argo Real Estate

Issue Date: 2025-03-13
SW / WM


A
Revision History:
A: 250313, First Issue

Notes:




01 Context
1:25

Scale 1:25 @ A3

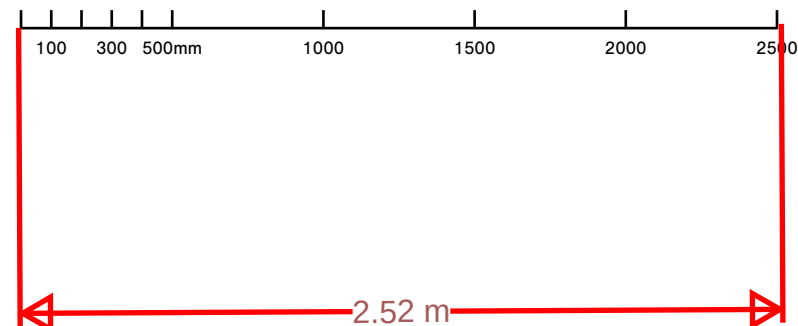


Base plinth. Accomodate for uneven surface.


Scale 1:25 @ A3

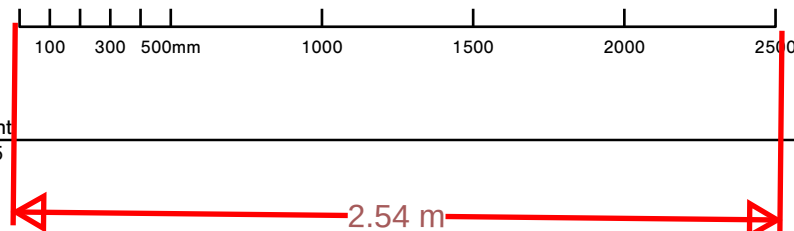

02 Front
1:25

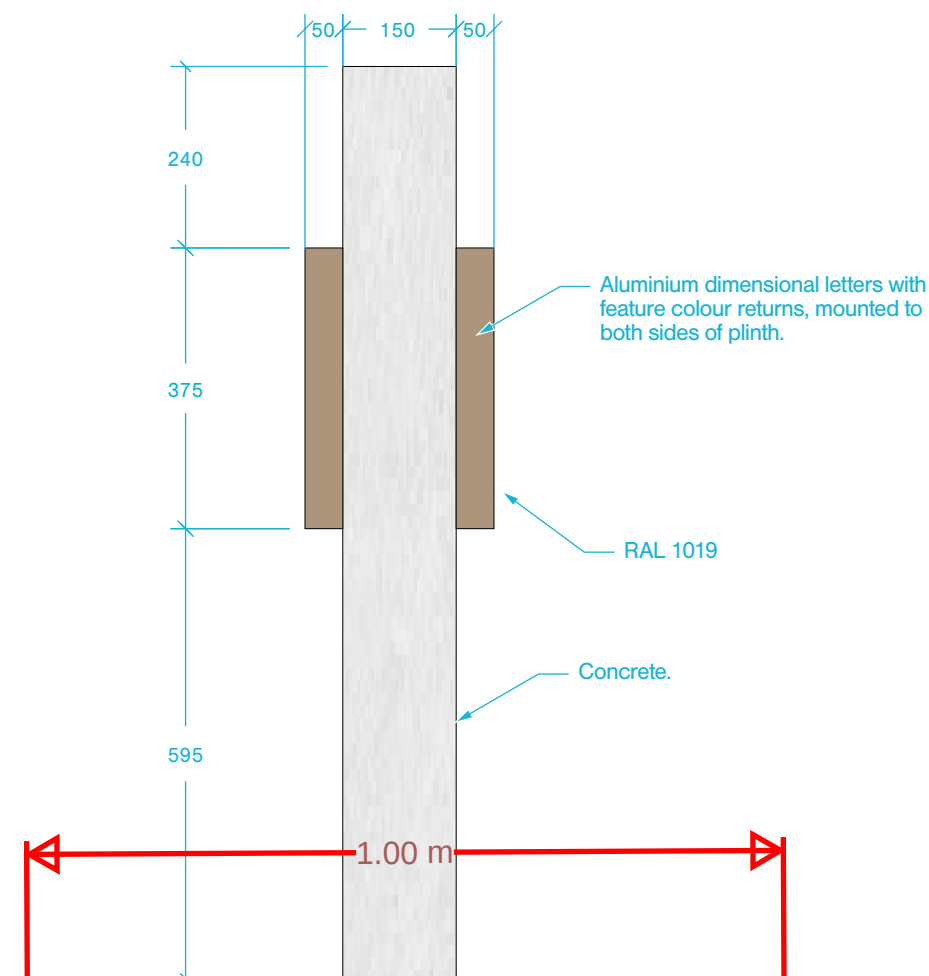

Scale 1:10 @ A3

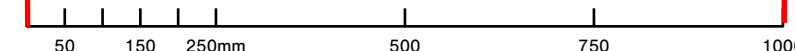

03 Side
1:10

Shrewsbury, UK
www.fracreative.com

Ind. Estate, Reading
2571
Argo Real Estate

Issue Date: 2025-03-13
SW / WM

A

Revision History:

A: 250313, First Issue

Notes:

ID4

Main Site ID
DH-D4.02
Design Intent 006

Existing Signage



Signage to be removed and replaced.



Signage to be removed and replaced.

Shrewsbury, UK
www.fracreative.com


Ind. Estate, Reading
2571
Argo Real Estate

Issue Date: 2025-03-13
SW / WM


A
Revision History:
A: 250313, First Issue

Notes:

DR1-EX.014

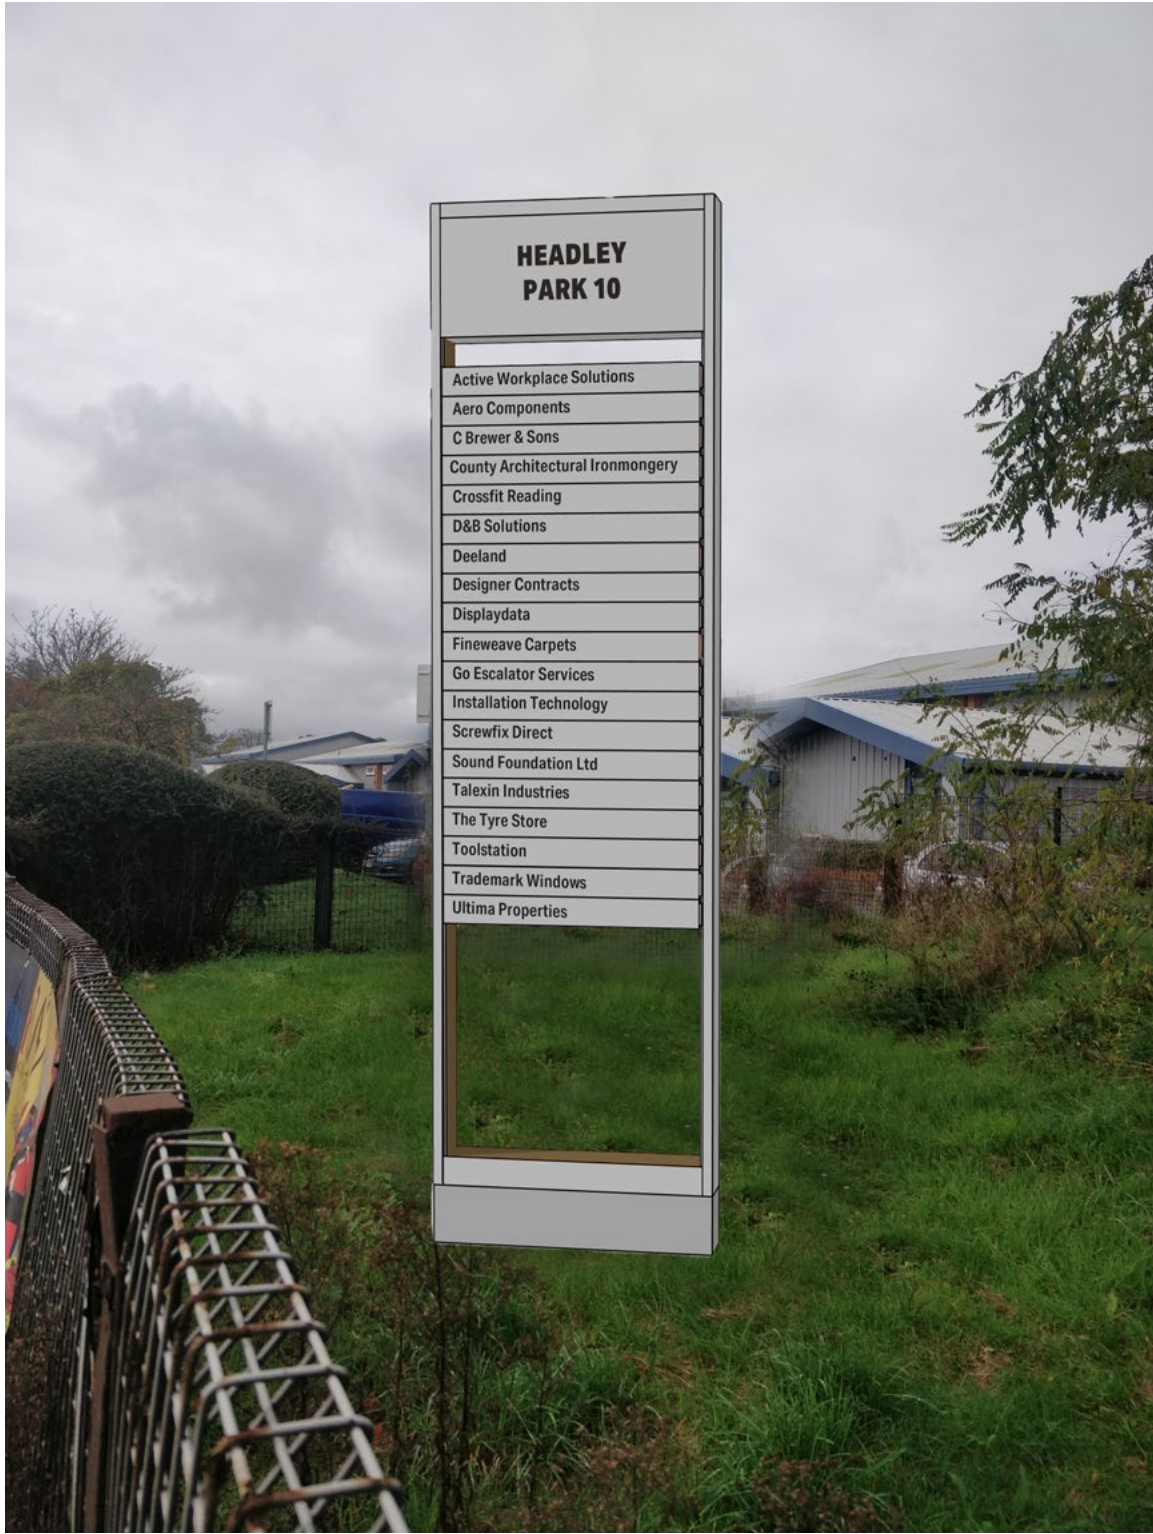

DR1-EX.077

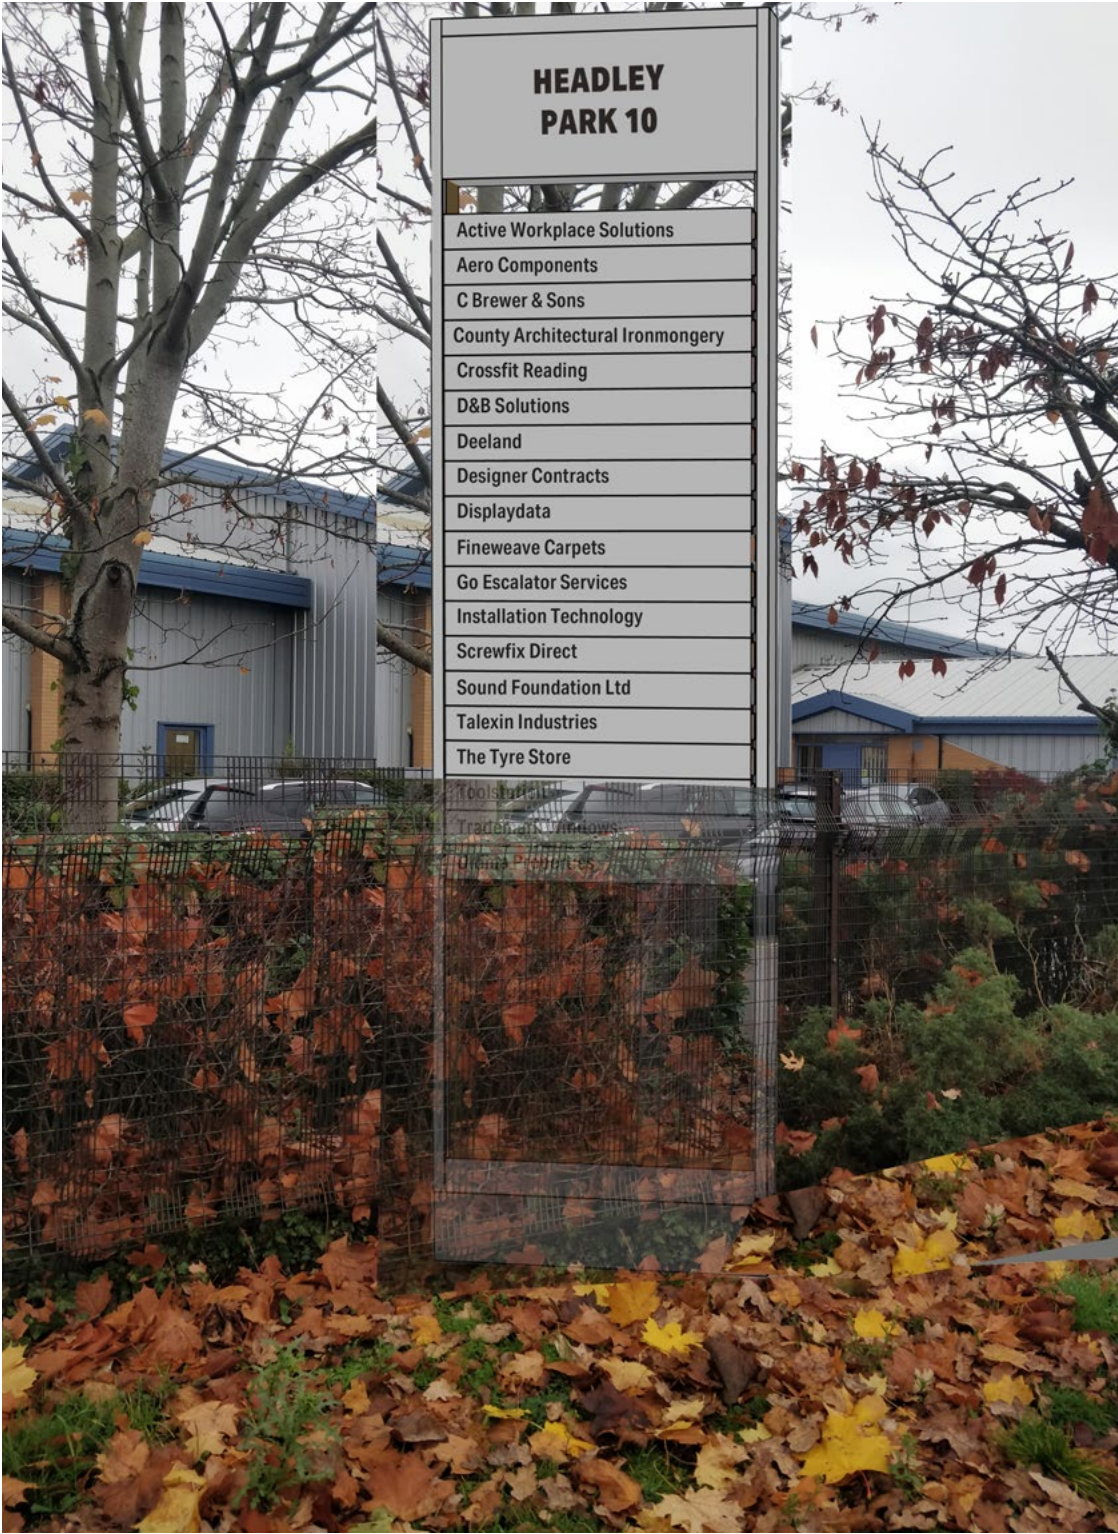



Shrewsbury, UK
www.fracreative.com

Ind. Estate, Reading
2571
Argo Real Estate

Issue Date: 2025-03-13
SW / WM

A
Revision History:
A: 250313, First Issue

Notes:

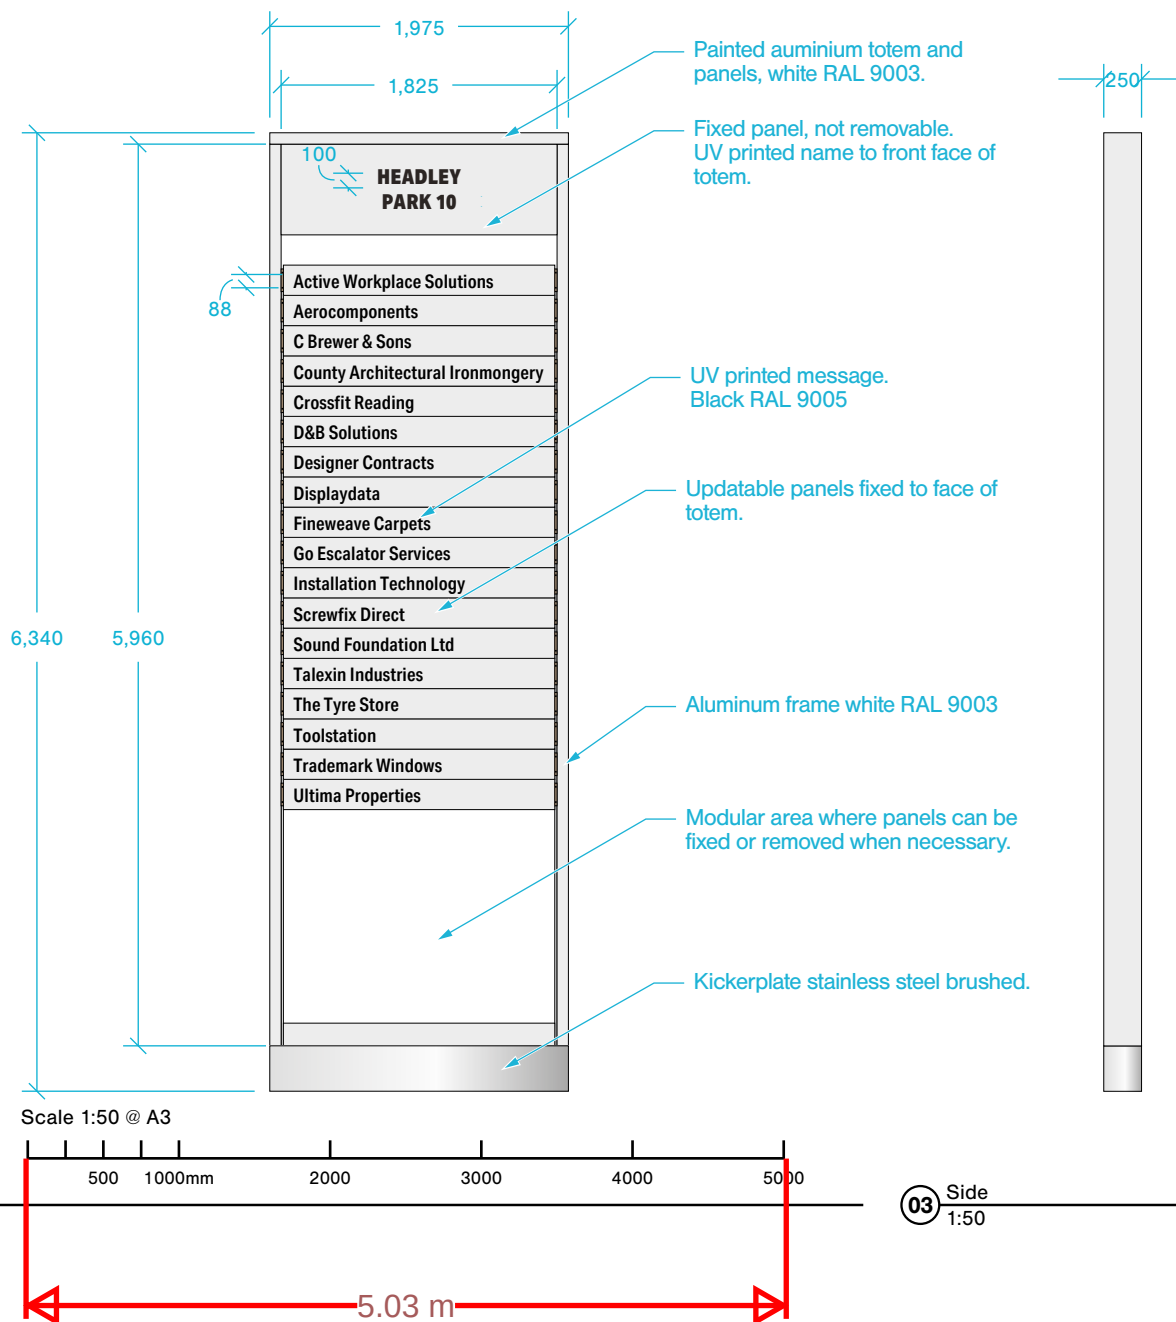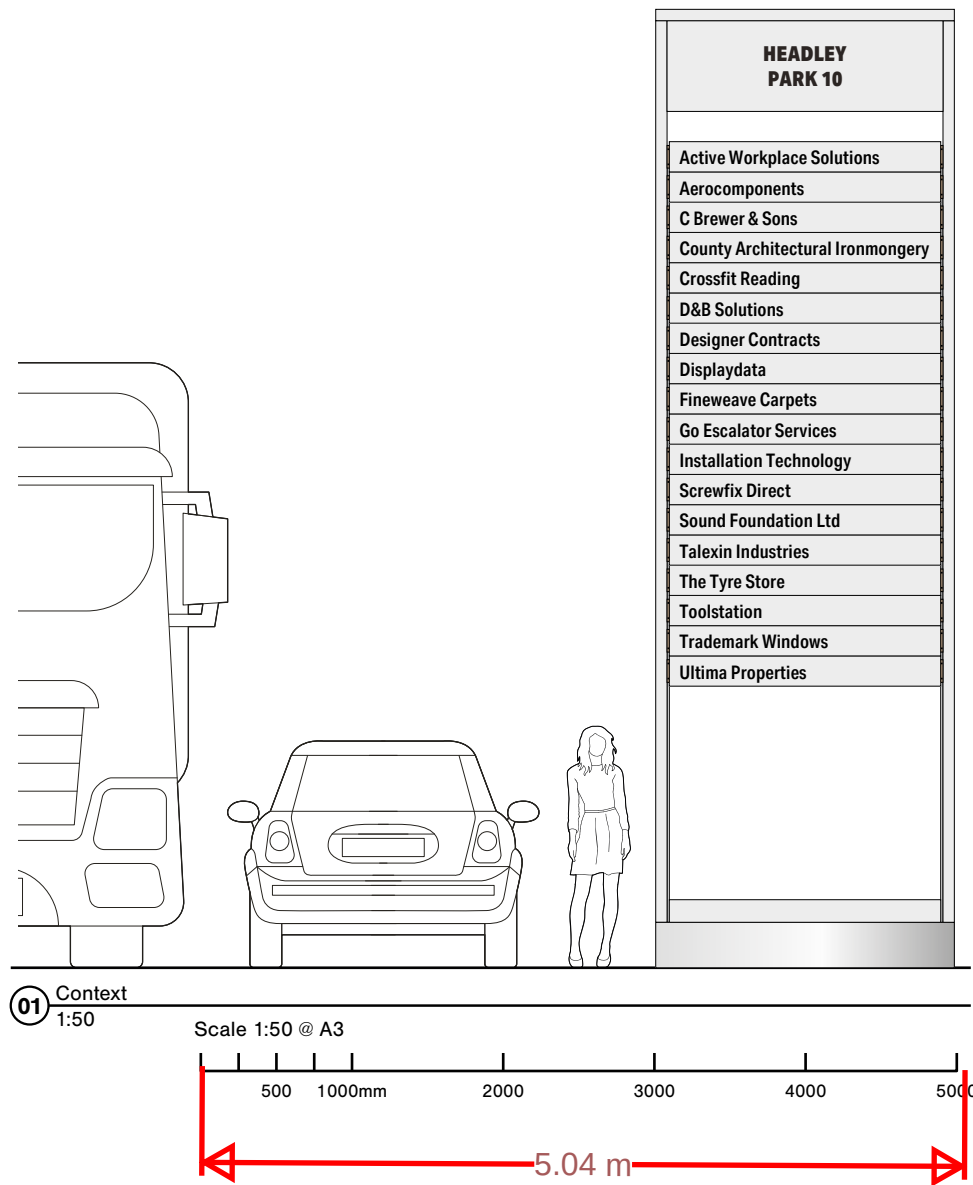

Shrewsbury, UK
www.fracreative.com

Ind. Estate, Reading
2571
Argo Real Estate

Issue Date: 2025-03-13
SW / WM

A

Revision History:



A: 250313, First Issue

Notes:

DR1

Tenant Directory
DI-DR1.01
Design Intent 009

Location Plan

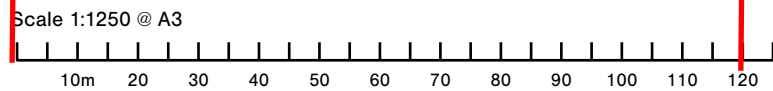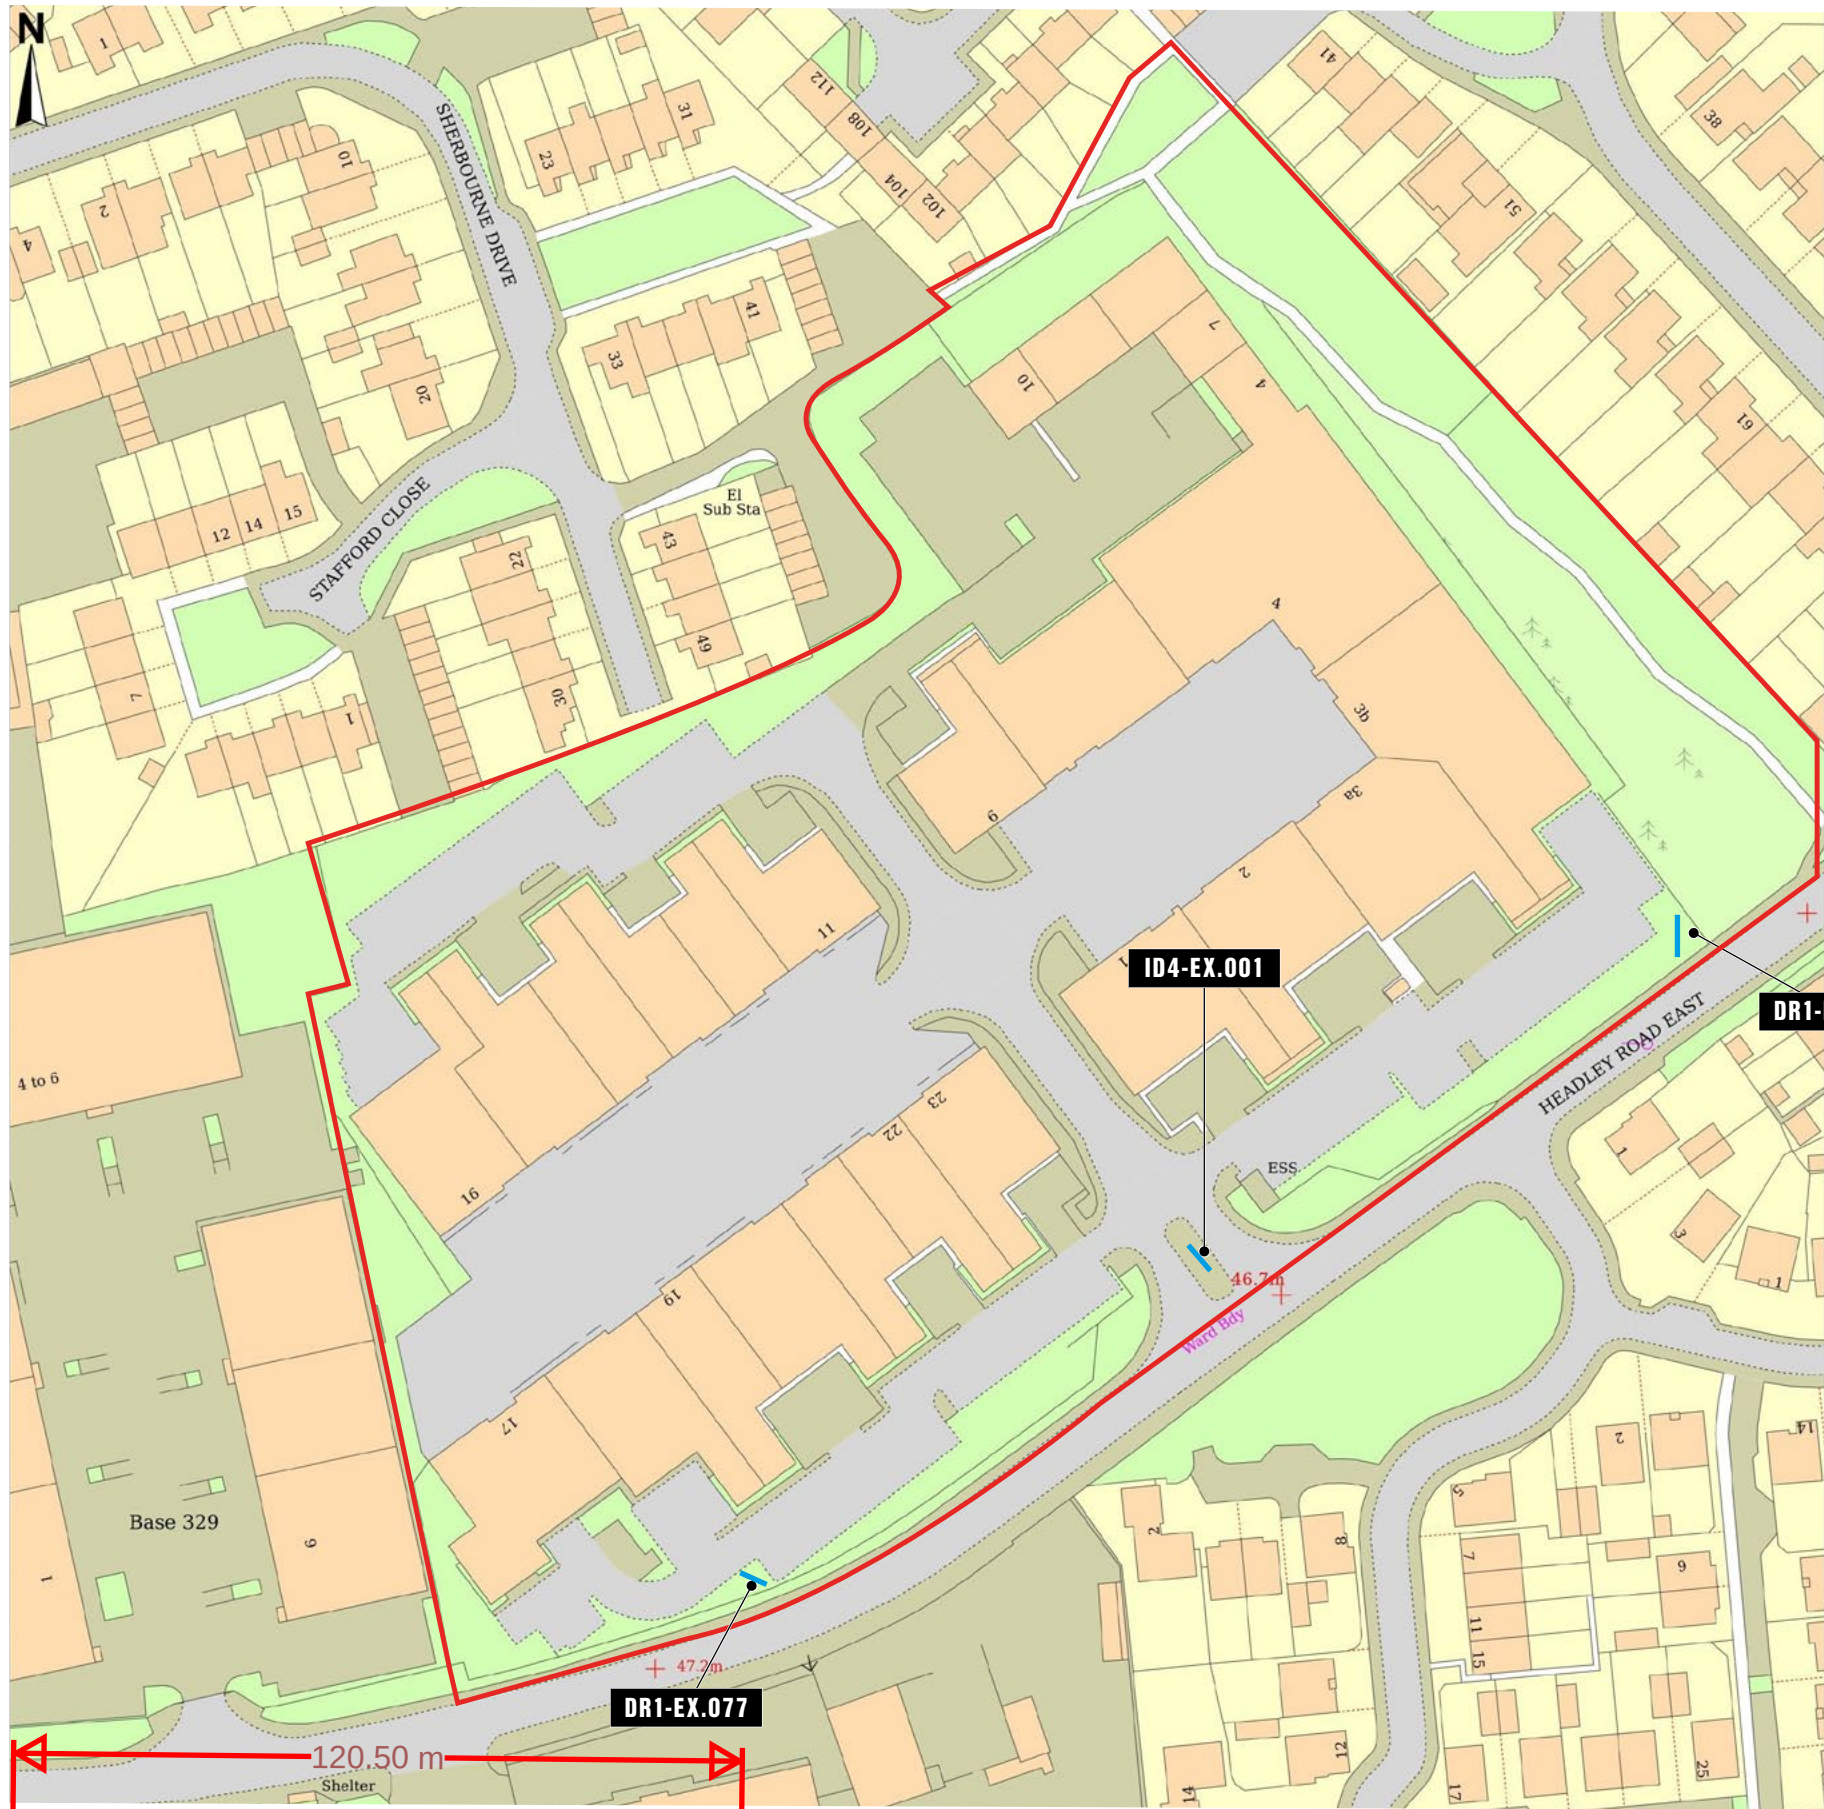



Shrewsbury, UK
www.fracreative.com

Ind. Estate, Reading
2571
Argo Real Estate

Issue Date: 2025-03-13
SW / WM

A
Revision History:
A: 250313, First Issue

Notes:

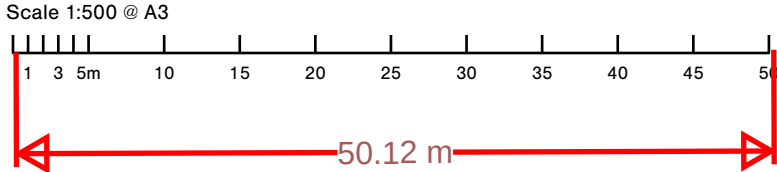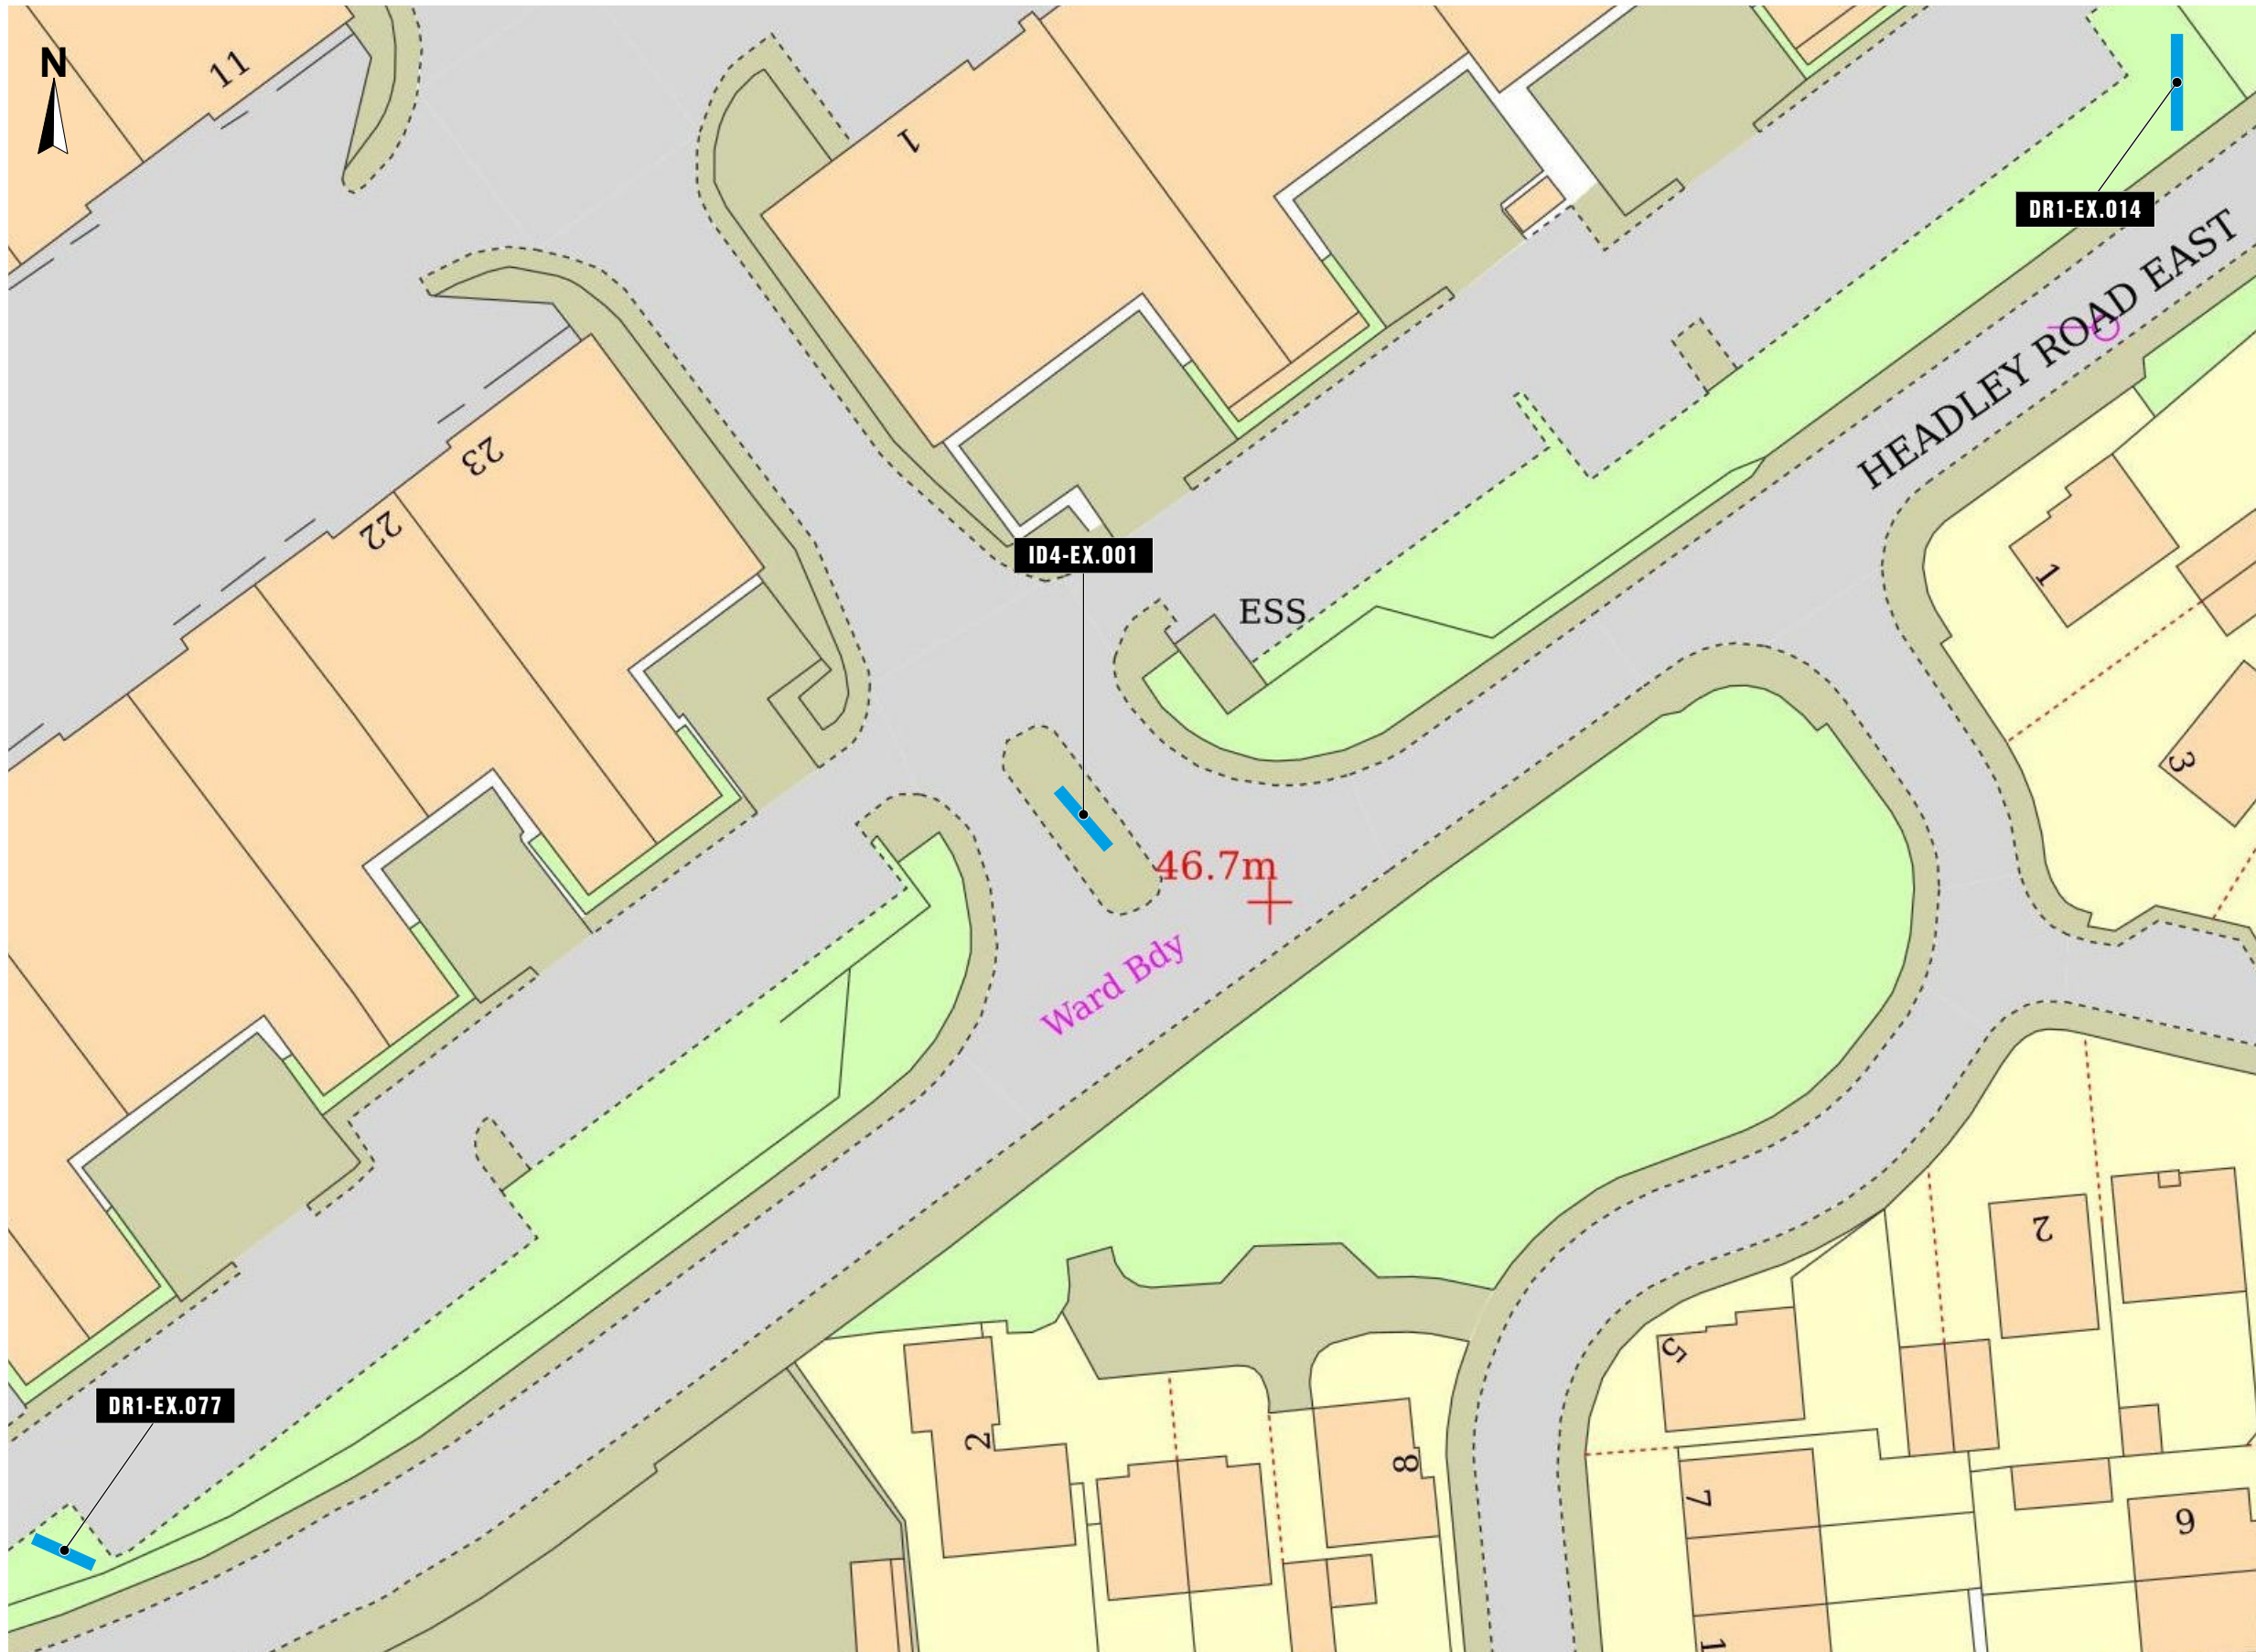

Shrewsbury, UK
www.fracreative.com

Ind. Estate, Reading
2571
Argo Real Estate

Issue Date: 2025-03-13
SW / WM

A
Revision History:
A: 250313, First Issue

Notes: