




1// ELEVATION PROPOSED
SCALE 1:200

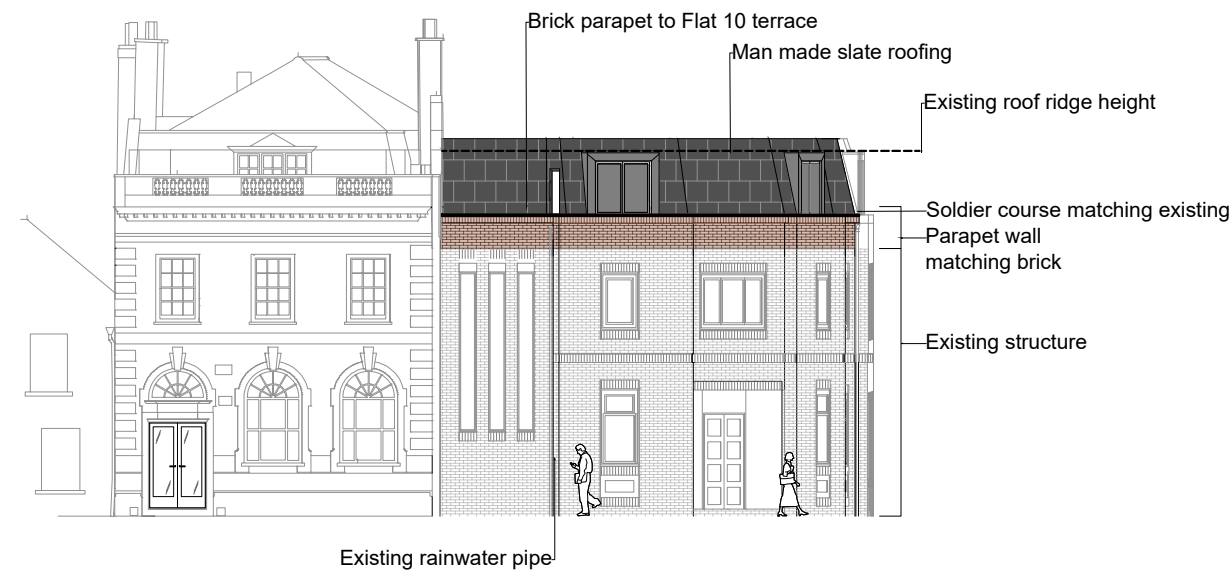

2// ELEVATION PROPOSED
SCALE 1:200

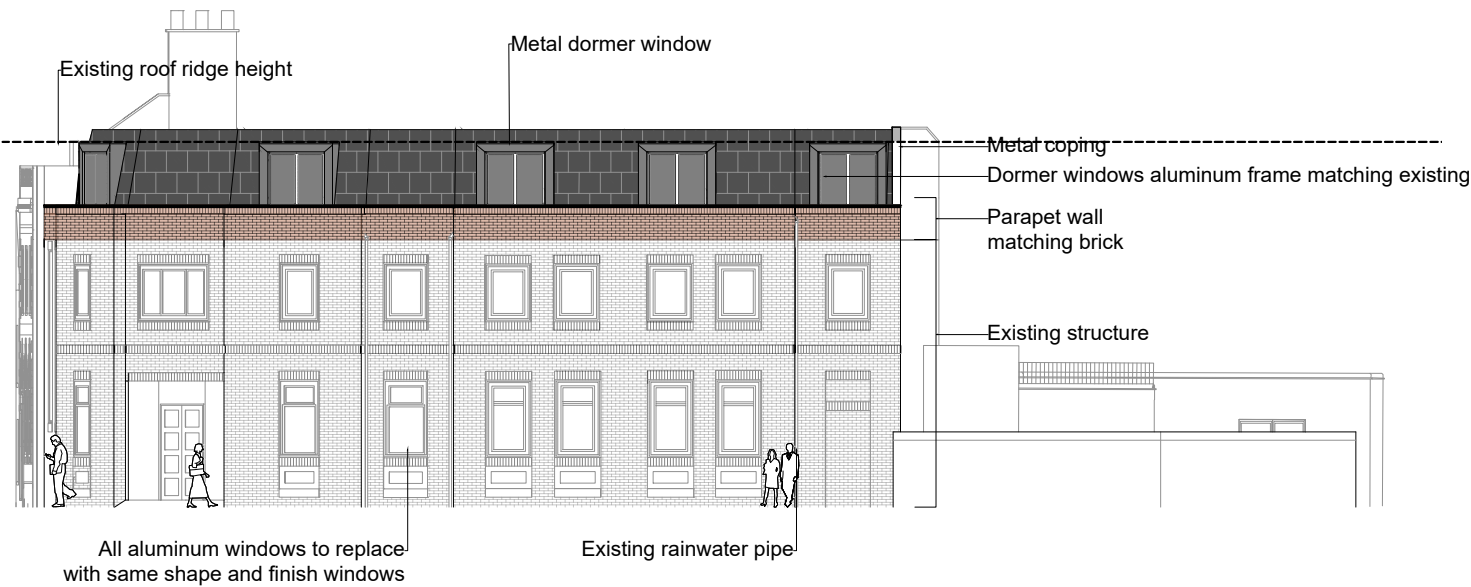

3// ELEVATION PROPOSED
SCALE 1:200

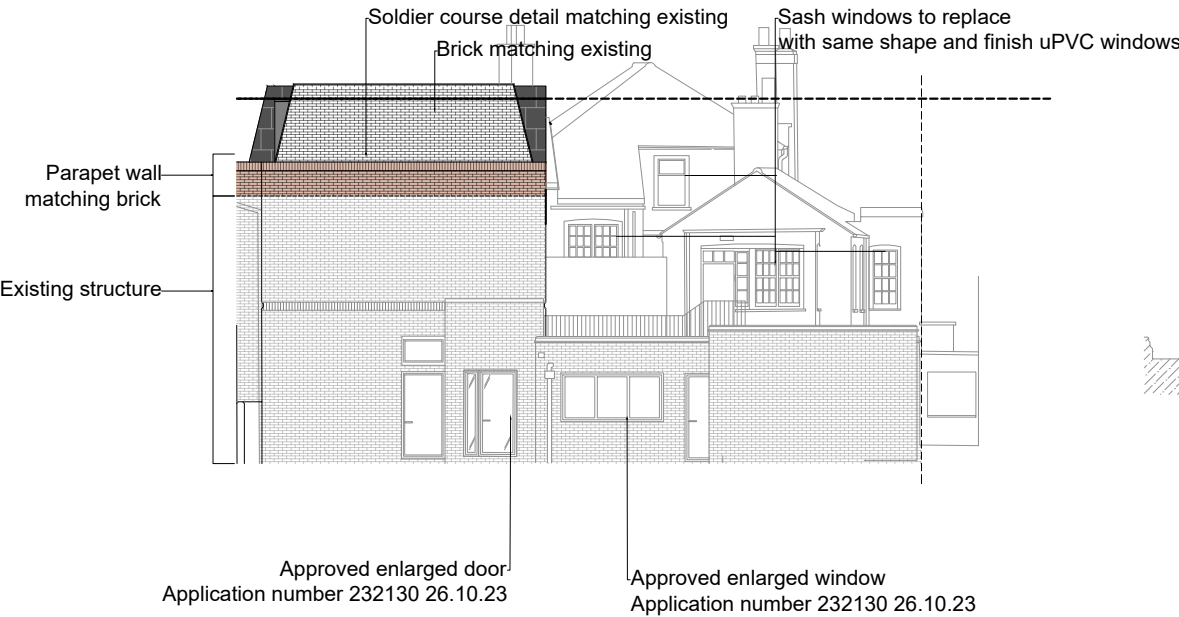

4// ELEVATION PROPOSED
SCALE 1:200

