


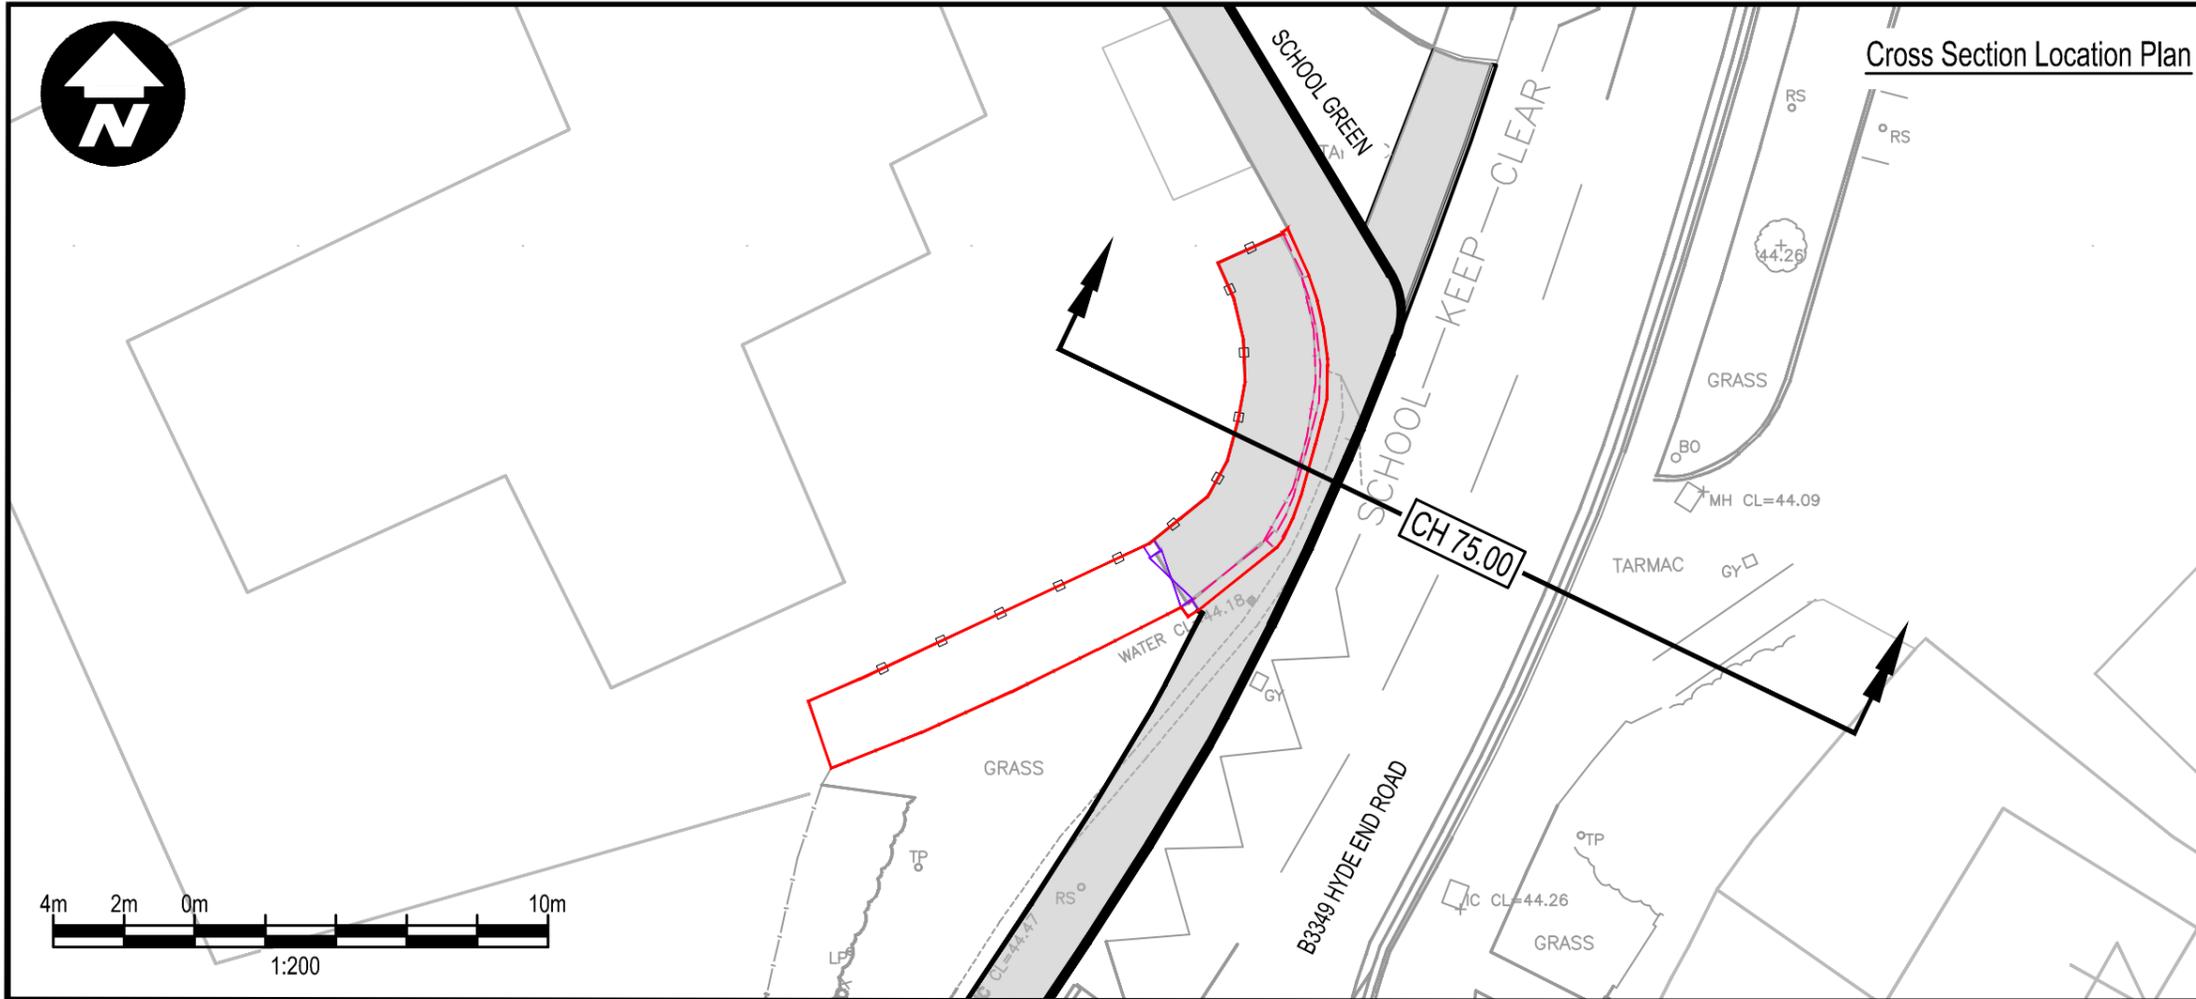

Cross Section Location Plan



DO NOT SCALE

Key:

- Proposed Scheme Red Line Boundary
- Existing Retained HB2 Kerblines
- Existing Retained Fenceline
- - - Existing Wall and Fenceline to be removed
- Proposed EF Kerbs
- █ Proposed New Hard Surfacing subject to grant of LDC
- ⋈ Proposed New Gate Position

P02	18/12/2025	TM	SECOND ISSUE	RP	VA
P01	05/12/2025	TM	FIRST ISSUE	RP	VA
REV	DATE	BY	DESCRIPTION	CHK	APP

DRAWING STATUS:



1 Capital Quarter, Tyndall St, Cardiff, CF10 4BZ, UK  
T+ 44 (0) 292 076 9200  
wsp.com

CLIENT: Wokingham Borough Council

ARCHITECT:

PROJECT: Shinfield Infant and Nursery School

TITLE: Existing and Proposed Elevations for Full Planning and Listed Building Consent Application

SCALE @ A3: 1:200      CHECKED: SS      APPROVED: RP

PROJECT No: 8093402      DESIGNED: TM      DRAWN: TM      DATE: 27/11/2025

DRAWING No: 8093402-WSP-IP-PLN-013      REV: P02

Proposed and Existing Cross Sections

