


C:\Users\anock\Motion\StaffSite - EtfIn6 2411055\Drawings\2411055 - 01_02_TK01-TK08.dwg

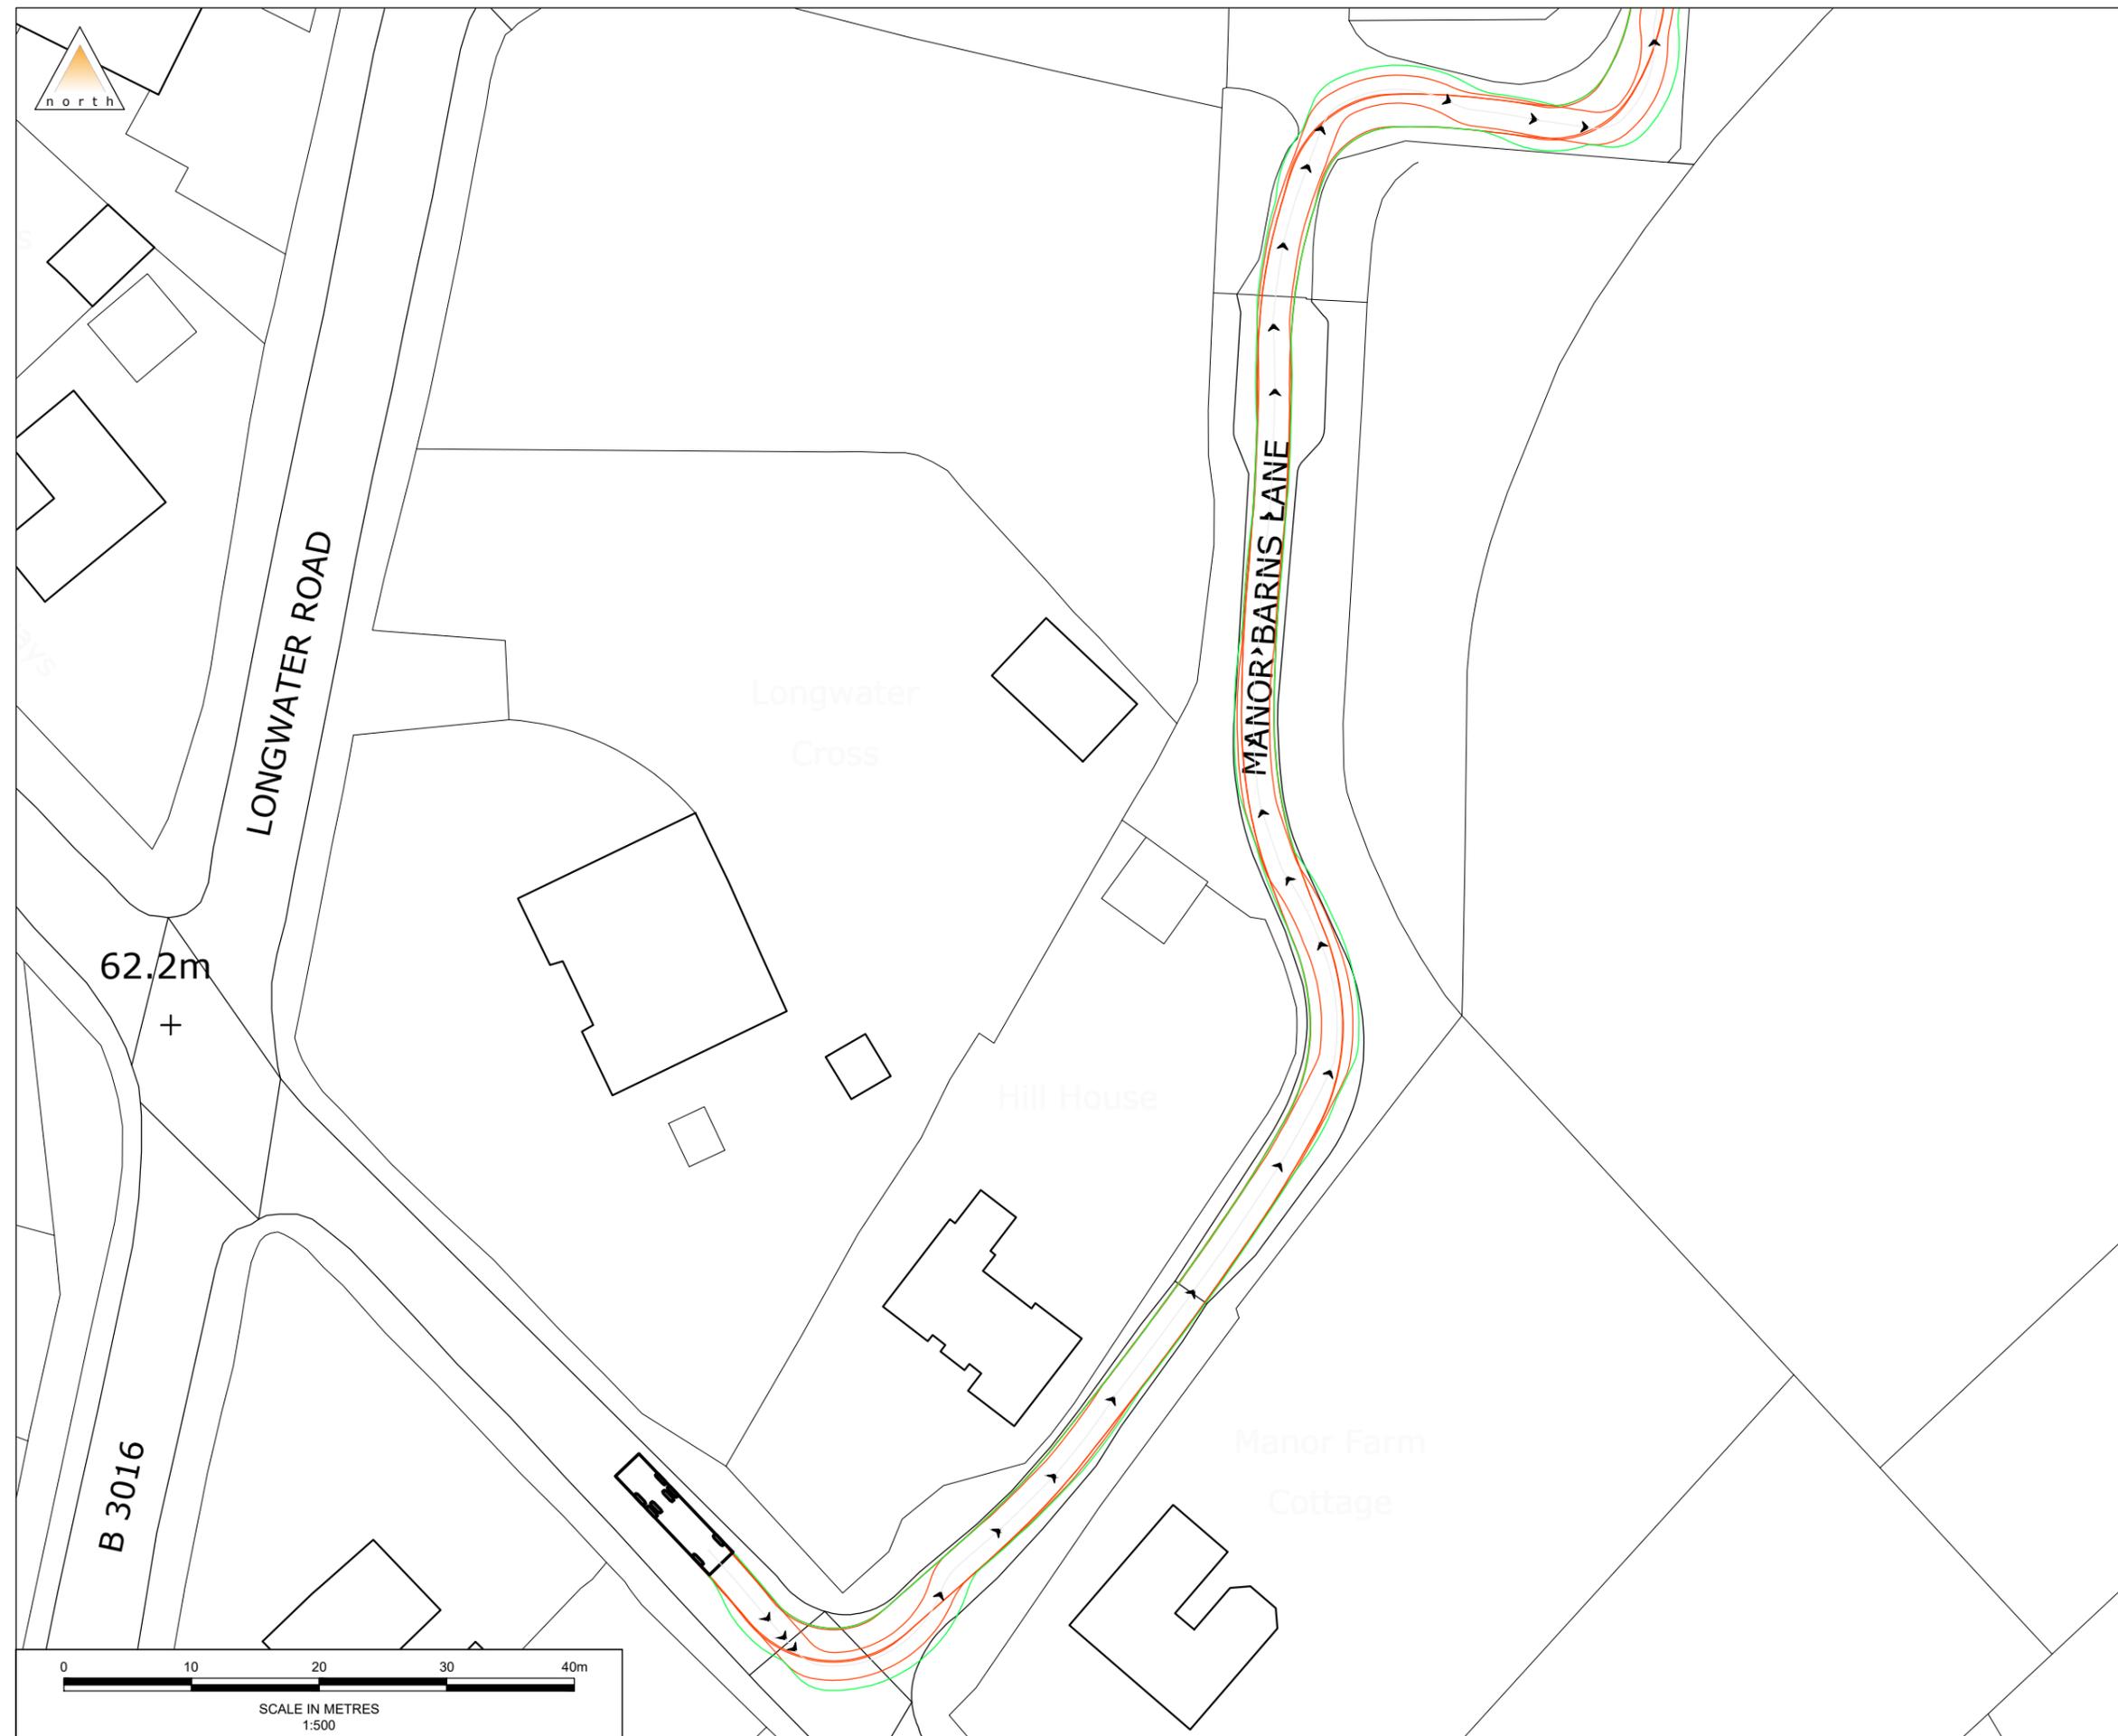

Notes

1. All levels and dimensions to be checked on site before any work commences. All dimensions in metres unless stated otherwise.
2. This drawing is based on OS mapping and Motion cannot guarantee the accuracy of the data.
3. Motion accepts no liability for any vehicle specification errors or inaccuracies within the vehicle tracking software used / or it's vehicle libraries. The vehicles speeds used for the analysis are as follows: forward 5mph.

Rev.	Description	Dm	Chk	App	Date
-	First Issue	XX	XX	XX	dd/mm/yyyy

Drawing Status:

FOR PLANNING
NOT FOR CONSTRUCTION



Client:

ET Planning

Project:

Manor Farm, Longwater Road,
Finchampstead, Wokingham, RG40 3TS

Title:

Swept Path Analysis
Wokingham Refuse Vehicle
10.68m long

Scale: 1:500 (@ A3)

Drawing:

2411055 - TK01

Revision:

-