

Notes

1. All levels and dimensions to be checked on site before any work commences. All dimensions in metres unless stated otherwise.
2. This drawing is based on OS mapping and Motion cannot guarantee the accuracy of the data.
3. Motion accepts no liability for any vehicle specification errors or inaccuracies within the vehicle tracking software used / or it's vehicle libraries. The vehicles speeds used for the analysis are as follows: forward 5mph.

Rev.	Description	Dm	Chk	App	Date
-	First Issue	XX	XX	XX	dd/mm/yyyy

Drawing Status:

FOR PLANNING
NOT FOR CONSTRUCTION



Guildford - Reading - London
www.motion.co.uk

Client:

ET Planning

Project:

Manor Farm, Longwater Road,
Finchampstead, Wokingham, RG40 3TS

Title:

Swept Path Analysis
Wokingham Refuse Vehicle
10.68m long

Scale: 1:500 (@ A3)

Drawing:

2411055 - TK05

Revision:

-

C:\Users\anock\Motion\StaffSite - EtfIn6 2411055\Drawings\2411055 - 01_02_TK01-TK08.dwg



Notes

1. All levels and dimensions to be checked on site before any work commences. All dimensions in metres unless stated otherwise.
2. This drawing is based on OS mapping and Motion cannot guarantee the accuracy of the data.
3. Motion accepts no liability for any vehicle specification errors or inaccuracies within the vehicle tracking software used / or it's vehicle libraries. The vehicles speeds used for the analysis are as follows: forward 5mph.

Rev.	Description	Dm	Chk	App	Date
-	First Issue		XX	XX	XX dd/mm/yyyy

Drawing Status:

FOR PLANNING
NOT FOR CONSTRUCTION



Guildford - Reading - London
www.motion.co.uk

Client:

ET Planning

Project:

Manor Farm, Longwater Road,
Finchampstead, Wokingham, RG40 3TS

Title:

Swept Path Analysis
Wokingham Refuse Vehicle
10.68m long

Scale: 1:500 (@ A3)

Drawing:

2411055 - TK06


Revision:

-

C:\Users\anock\Motion\StaffSite - EtfIn6 2411055\Drawings\2411055 - 01_02_TK01-TK08.dwg



Manor Farm

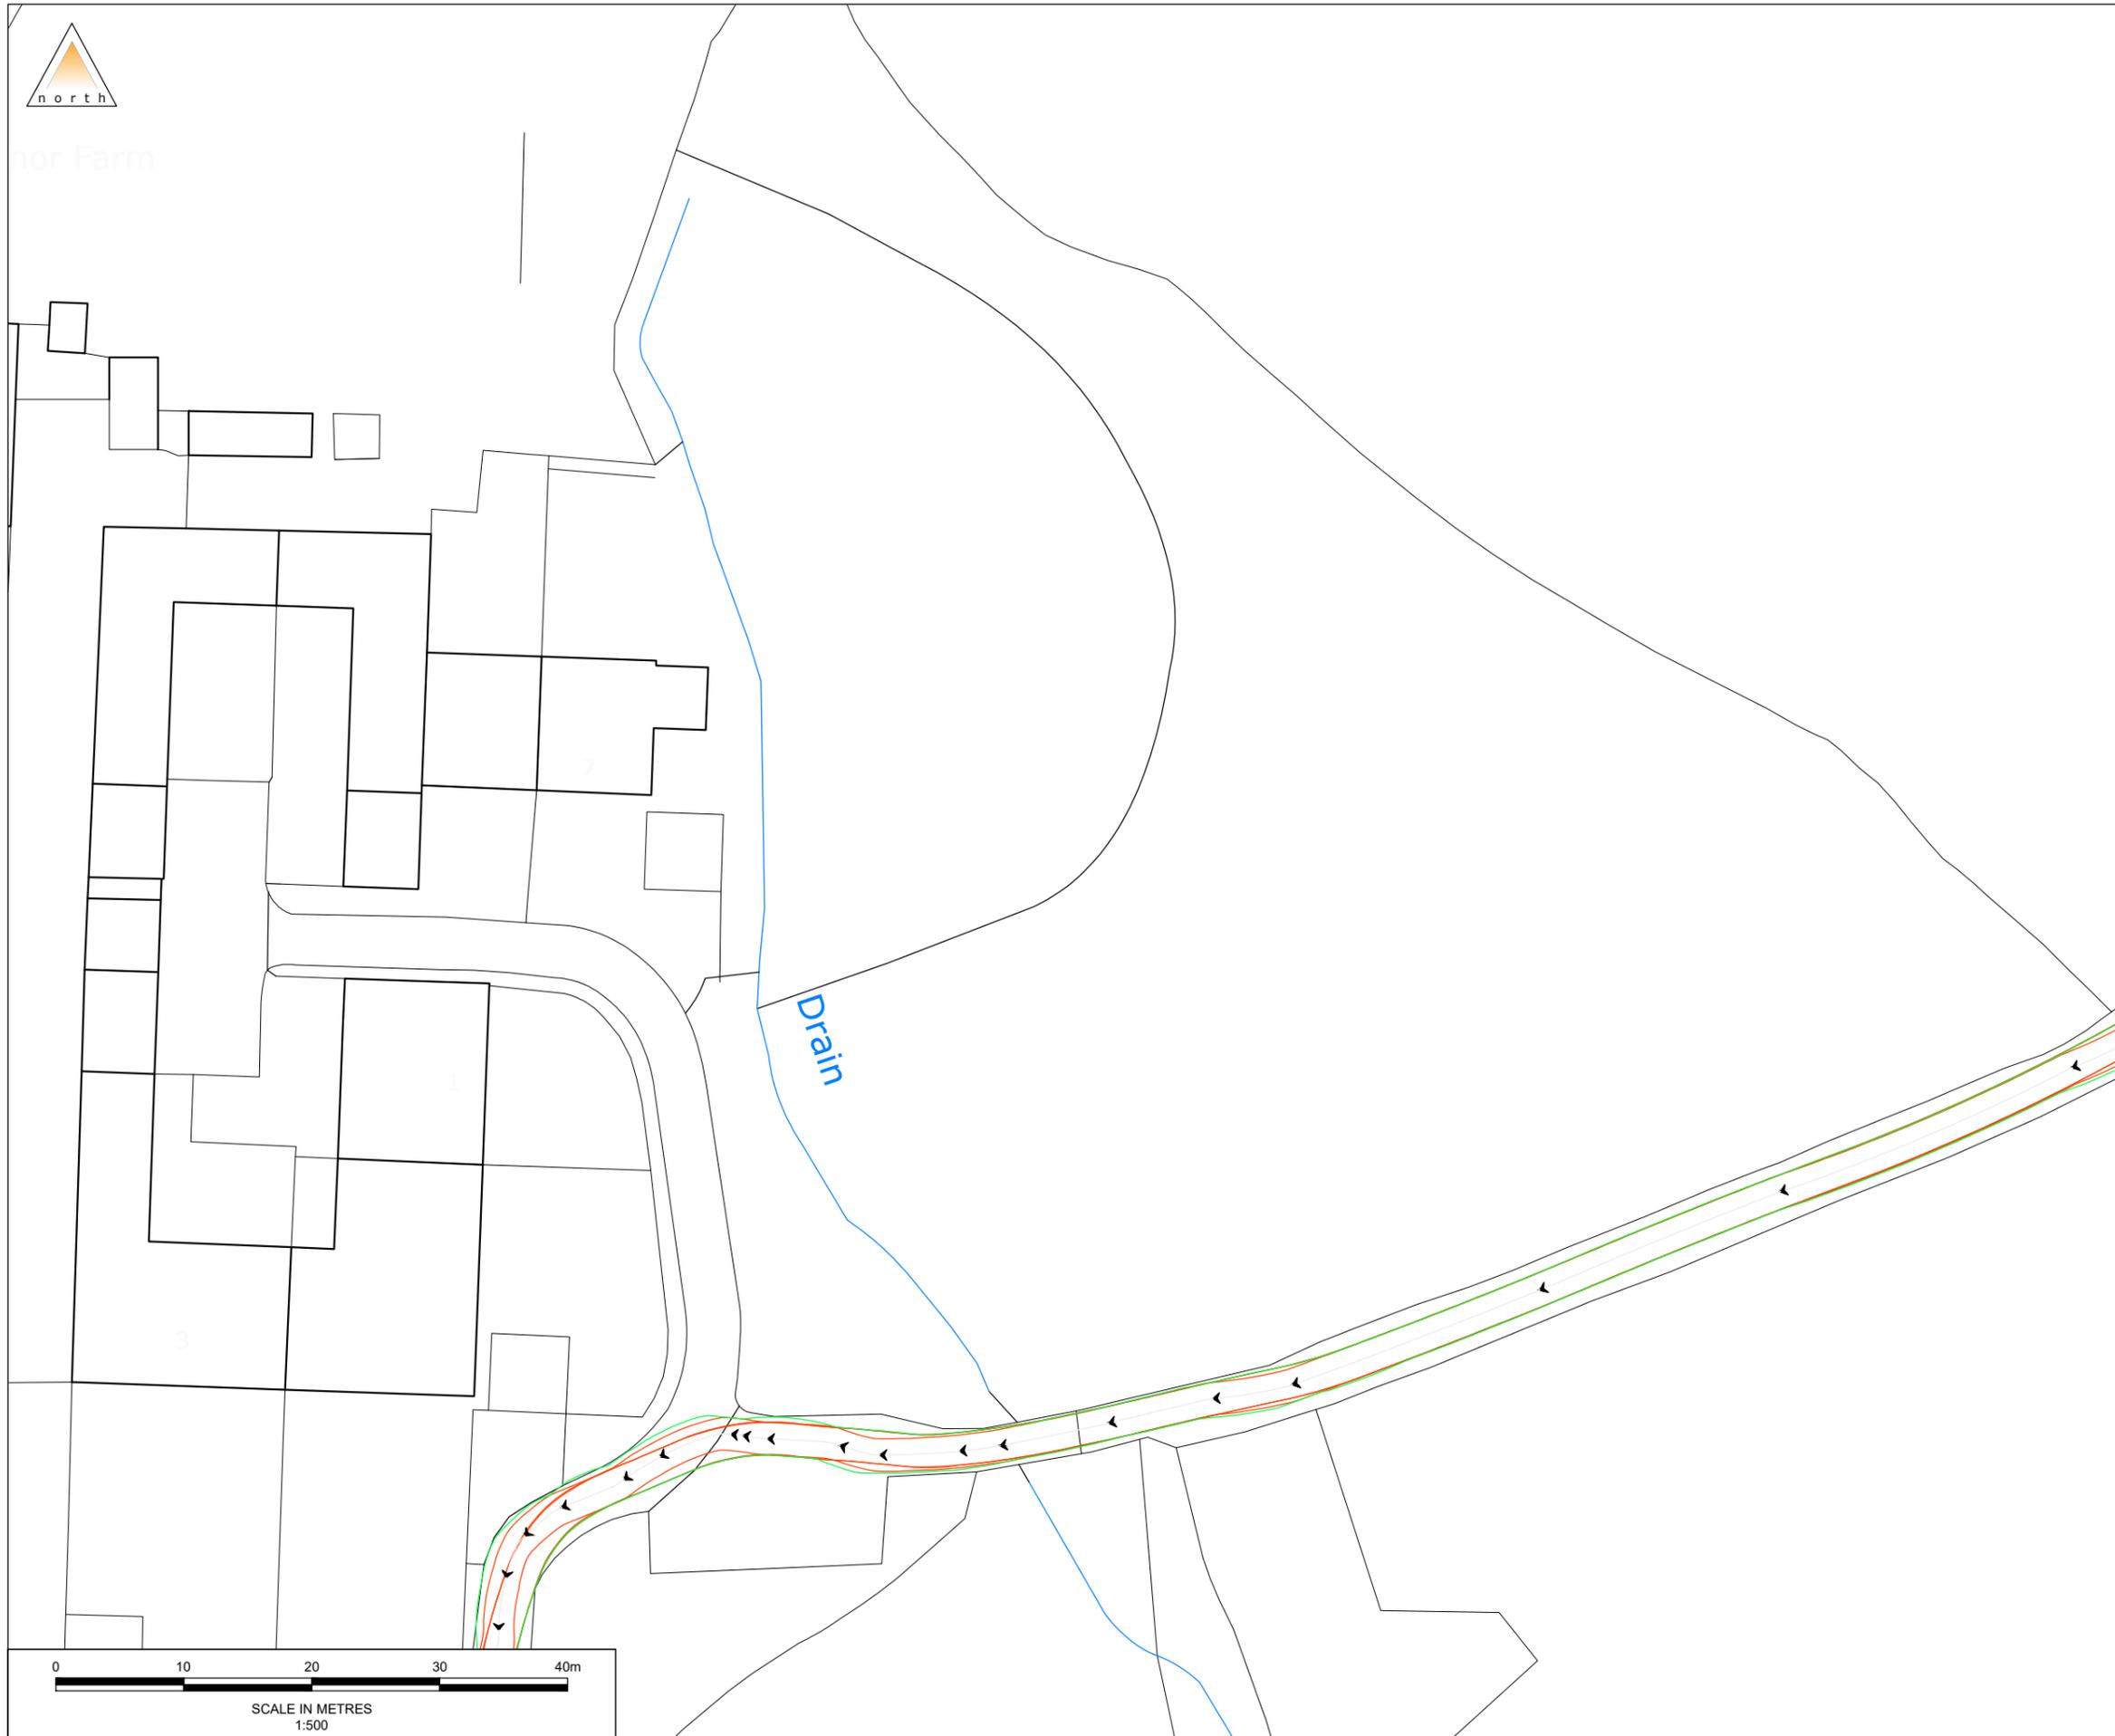

Notes

1. All levels and dimensions to be checked on site before any work commences. All dimensions in metres unless stated otherwise.
2. This drawing is based on OS mapping and Motion cannot guarantee the accuracy of the data.
3. Motion accepts no liability for any vehicle specification errors or inaccuracies within the vehicle tracking software used / or its vehicle libraries. The vehicles speeds used for the analysis are as follows: forward 5mph.

Rev.	Description	Dm	Chk	App	Date
-	First Issue	XX	XX	XX	dd/mm/yyyy

Drawing Status:

FOR PLANNING
NOT FOR CONSTRUCTION



Client:

ET Planning

Project:

Manor Farm, Longwater Road,
Finchampstead, Wokingham, RG40 3TS

Title:

Swept Path Analysis
Wokingham Refuse Vehicle
10.68m long

Scale: 1:500 (@ A3)

Drawing:

2411055 - TK07

Revision:

-

C:\Users\anock\Motion\StaffSite - EtfIn6 2411055\Drawings\2411055 - 01_02_TK01-TK08.dwg



LONGWATER ROAD

MANOR BARNS LANE

Longwater Cross

Hill House

Manor Farm Cottage

62.2m

+

B 3016



SCALE IN METRES
1:500

Notes

1. All levels and dimensions to be checked on site before any work commences. All dimensions in metres unless stated otherwise.
2. This drawing is based on OS mapping and Motion cannot guarantee the accuracy of the data.
3. Motion accepts no liability for any vehicle specification errors or inaccuracies within the vehicle tracking software used / or it's vehicle libraries. The vehicles speeds used for the analysis are as follows: forward 5mph.

Rev.	Description	Dm	Chk	App	Date
-	First Issue				XX XX XX dd/mm/yyyy

Drawing Status:

FOR PLANNING
NOT FOR CONSTRUCTION



Guildford - Reading - London
www.motion.co.uk

Client:

ET Planning

Project:

Manor Farm, Longwater Road,
Finchampstead, Wokingham, RG40 3TS

Title:

Swept Path Analysis
Wokingham Refuse Vehicle
10.68m long

Scale: 1:500 (@ A3)

Drawing:

2411055 - TK08

Revision:

-