



EXISTING SECTION A-A

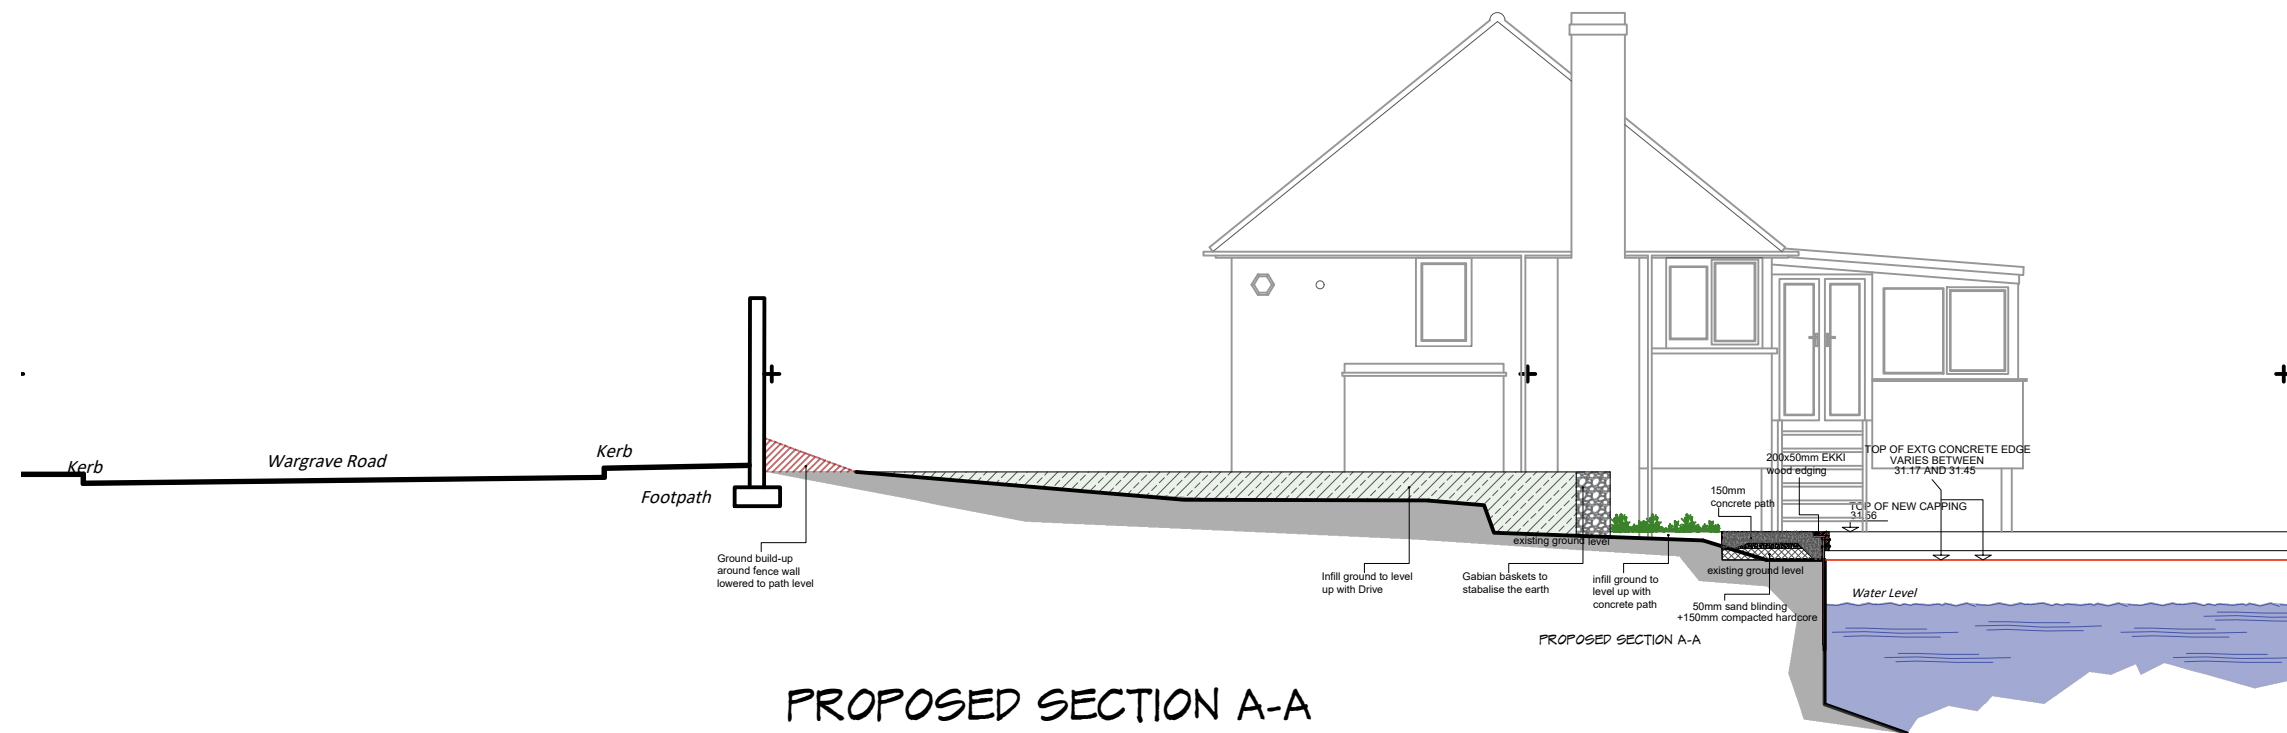

PROPOSED SECTION A-A

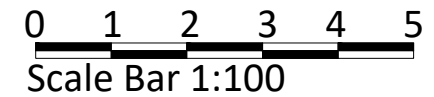

REV	COMMENTS	DATE



**SHAUN•TANNER**  
ARCHITECTURE & PLANNING

[www.stlarchitecture.co.uk](http://www.stlarchitecture.co.uk)[studio@stlarchitecture.co.uk](mailto:studio@stlarchitecture.co.uk)0118 989 0808

CLIENT	Mr & Mrs M. Crisp			DATE	Oct 2025
PROJECT	Penguin, Wargrave Road, Henley-On-Thames RG9 3JD			REV.	
DRAWING	SITE SECTIONS: River works application			NO	3993/230
STATUS	Planning			DRAWN	CD
SCALE	1:100@ A3	CHECKED			

THIS DRAWING MUST NOT BE SCALED UNLESS ISSUED FOR PLANNING PURPOSES. ALL DIMENSIONS ARE TO BE VERIFIED PRIOR TO SETTING OUT, COMMENCING WORK, OR PRODUCTION OF FABRICATION DRAWINGS. REPORT ANY DISCREPANCIES TO THE SUPERVISING OFFICER IMMEDIATELY. ©