


Abbey Windows(Thames Valley)Ltd
On behalf of;
Contract No: 17008 GADODIA
72 SHIPRIDGE DRIVE
SPENCERS WOOD
READING
RG7 1TL

PROPOSED FLOORPLAN Drawing 2

Drawing 2

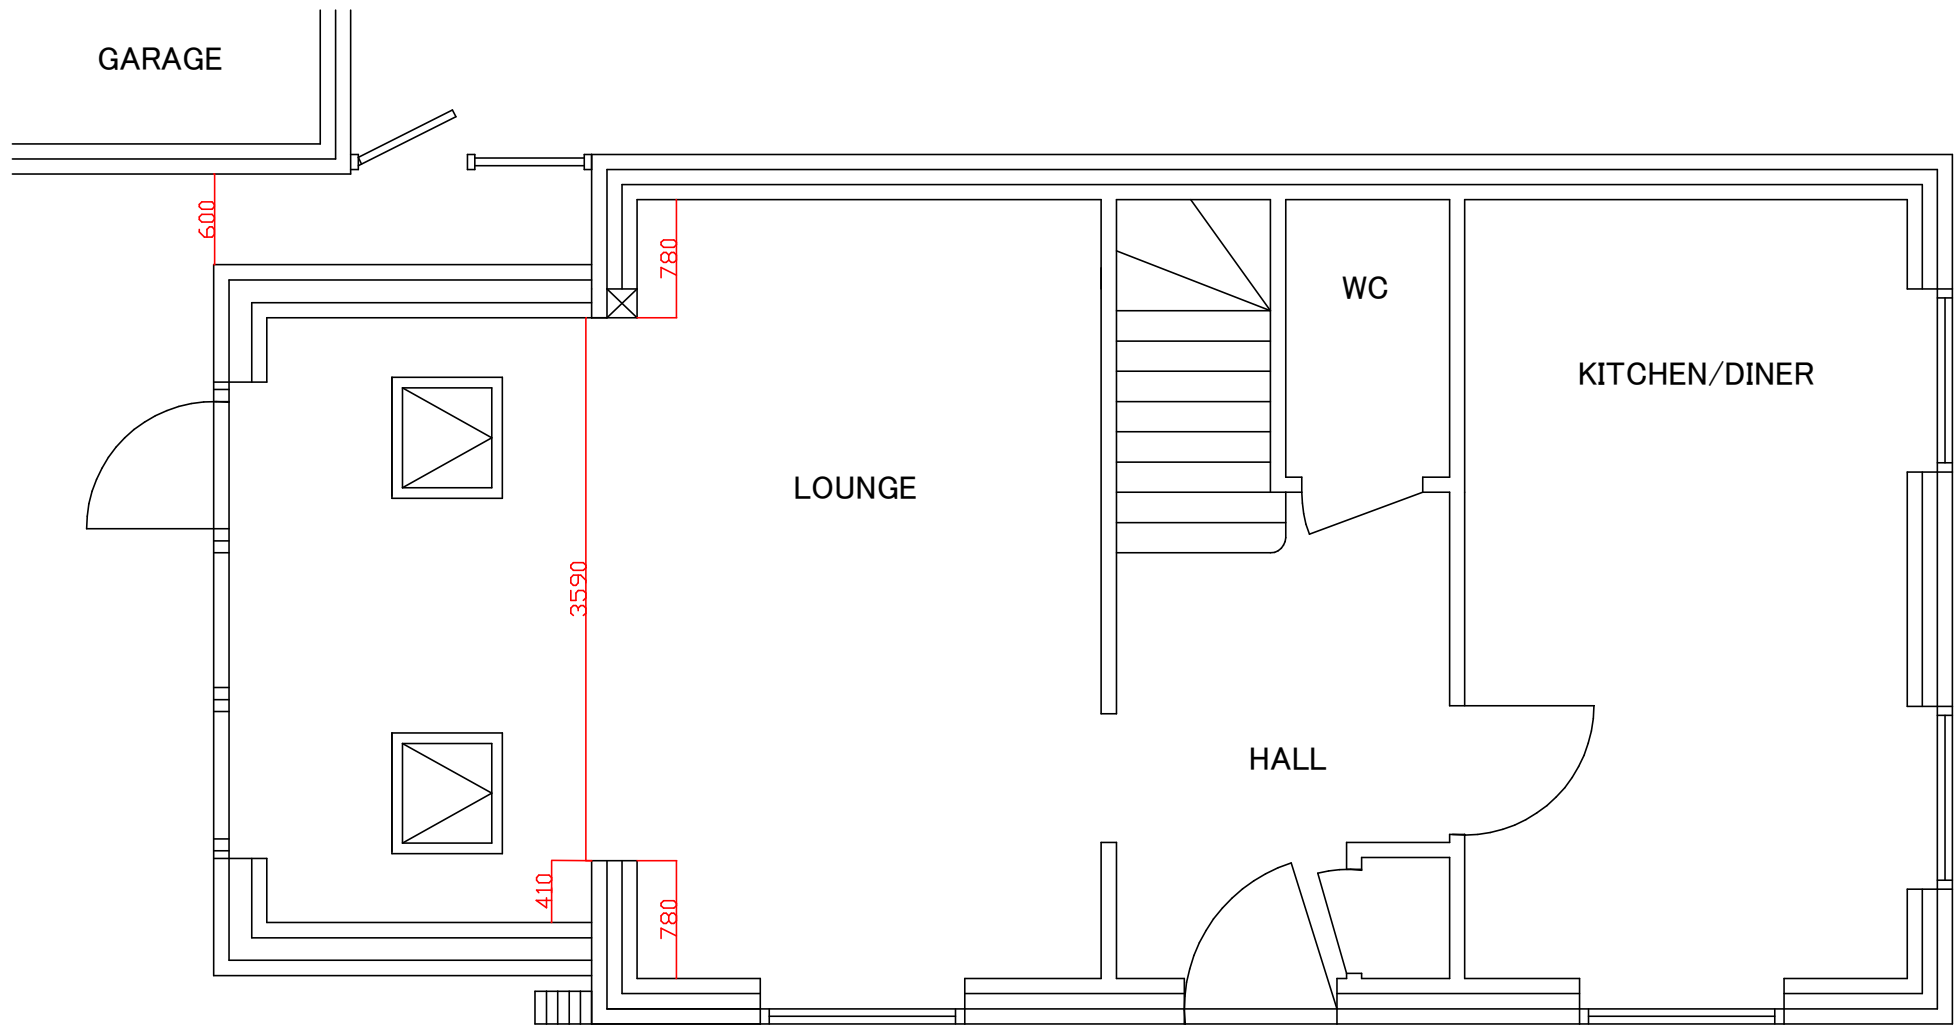

SCALE

